


LEGEND

- F.F.L FINISHED FLOOR ELEVATION
- T.O.F TOP OF FOUNDATION
- B.F.L BASEMENT FLOOR ELEVATION
- U.S.F UNDERSIDE OF FOOTING
- PROPERTY LINE
- C.R.Z CRITICAL ROOT ZONE
- CB CATCH-BASIN
- MH STORM MANHOLE
- CB/MH CATCH-BASIN/MANHOLE
- MH SANITARY MANHOLE
- VC VALVE CHAMBER
- FH FIRE HYDRANT
- EXISTING GRADE ELEVATION
- +99.99 PROPOSED GRADE ELEVATION
- 2% EXISTING SLOPE OF GRADE
- 2% PROPOSED SLOPE OF GRADE
- ⇨ EMERGENCY OVERLAND FLOW
- T.O.S TOP OF SLOPE
- B.O.S BOTTOM OF SLOPE
- CENTERLINE OF SWALE
- 150mm BARRIER CURB
- D.C DEPRESSED CURB
- SILT FENCE BARRIER
- LIGHT-DUTY PAVEMENT
- HEAVY-DUTY PAVEMENT
- CONCRETE

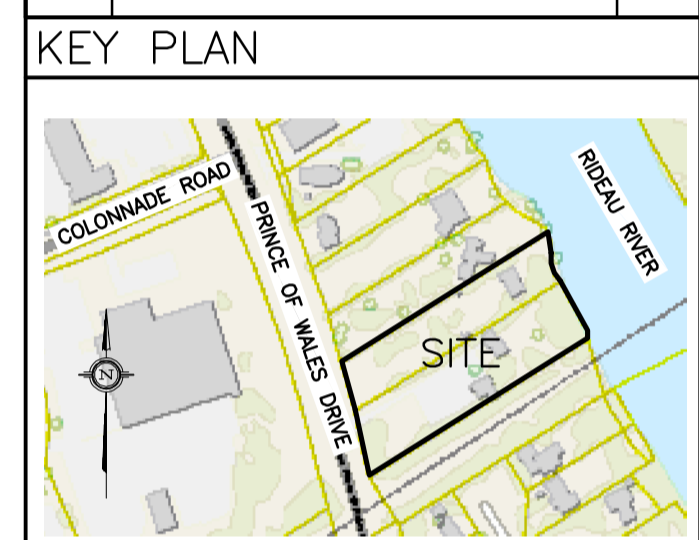

No.	DATE	REVISION
5	APR 14-25	RE-ISSUED FOR APPROVAL
4	JAN 28-25	RE-ISSUED FOR APPROVAL
3	JUL 8-24	RE-ISSUED FOR APPROVAL
2	DEC 11-23	RE-ISSUED FOR APPROVAL
1	JUN 29-23	ISSUED FOR APPROVAL

D. B. GRAY ENGINEERING INC.
Stormwater Management · Grading & Drainage · Storm & Sanitary Sewers · Watermain

700 Long Point Circle
Ottawa, Ontario

613-425-8044
d.gray@dbgrayengineering.com

Project
PROPOSED 7 LOT DEVELOPMENT
2009-2013 PRINCE OF WALES DR
OTTAWA, ONTARIO

Drawing Title
EROSION & SEDIMENT CONTROL PLAN

Engineer's Seal

Drawn D.B.G.
H. Scale 1:300
V. Scale
Date JUN 29-23
Job No. 22055

Drawing No.
C-4
of 10