



01 EAST ELEVATION
 D02 MASSING STUDY

SCALE = 1 : 400

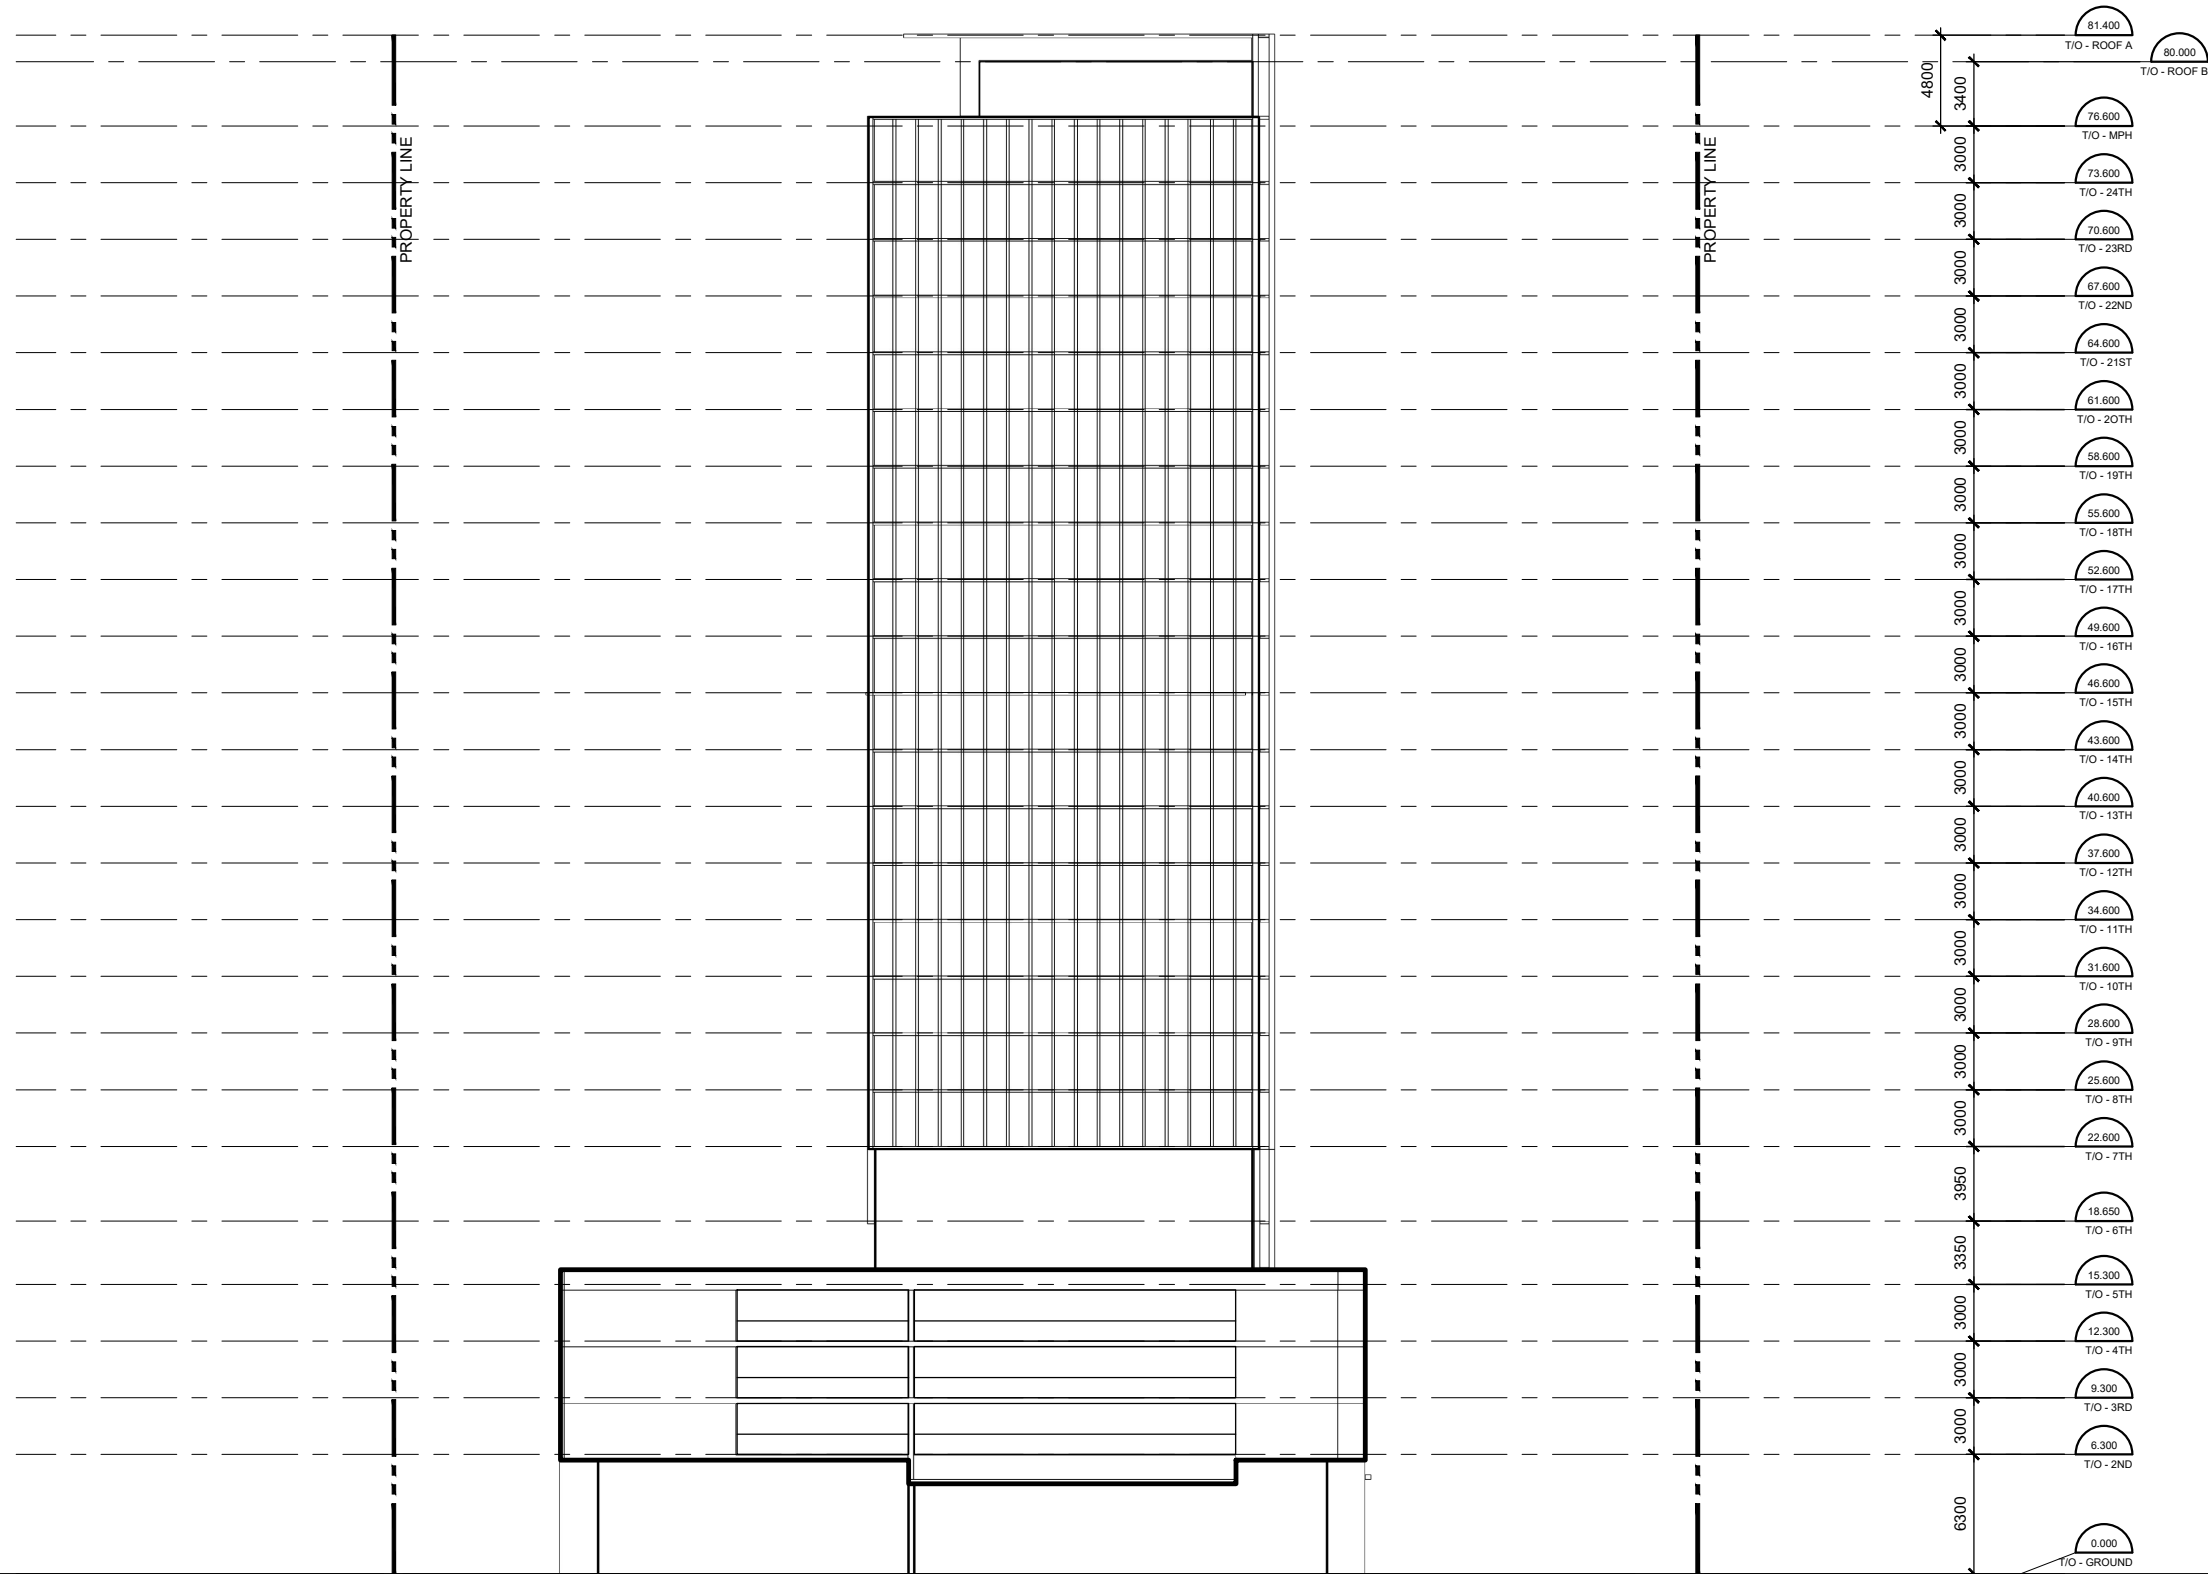


01 SOUTH ELEVATION
D03 MASSING STUDY

SCALE = 1 : 400

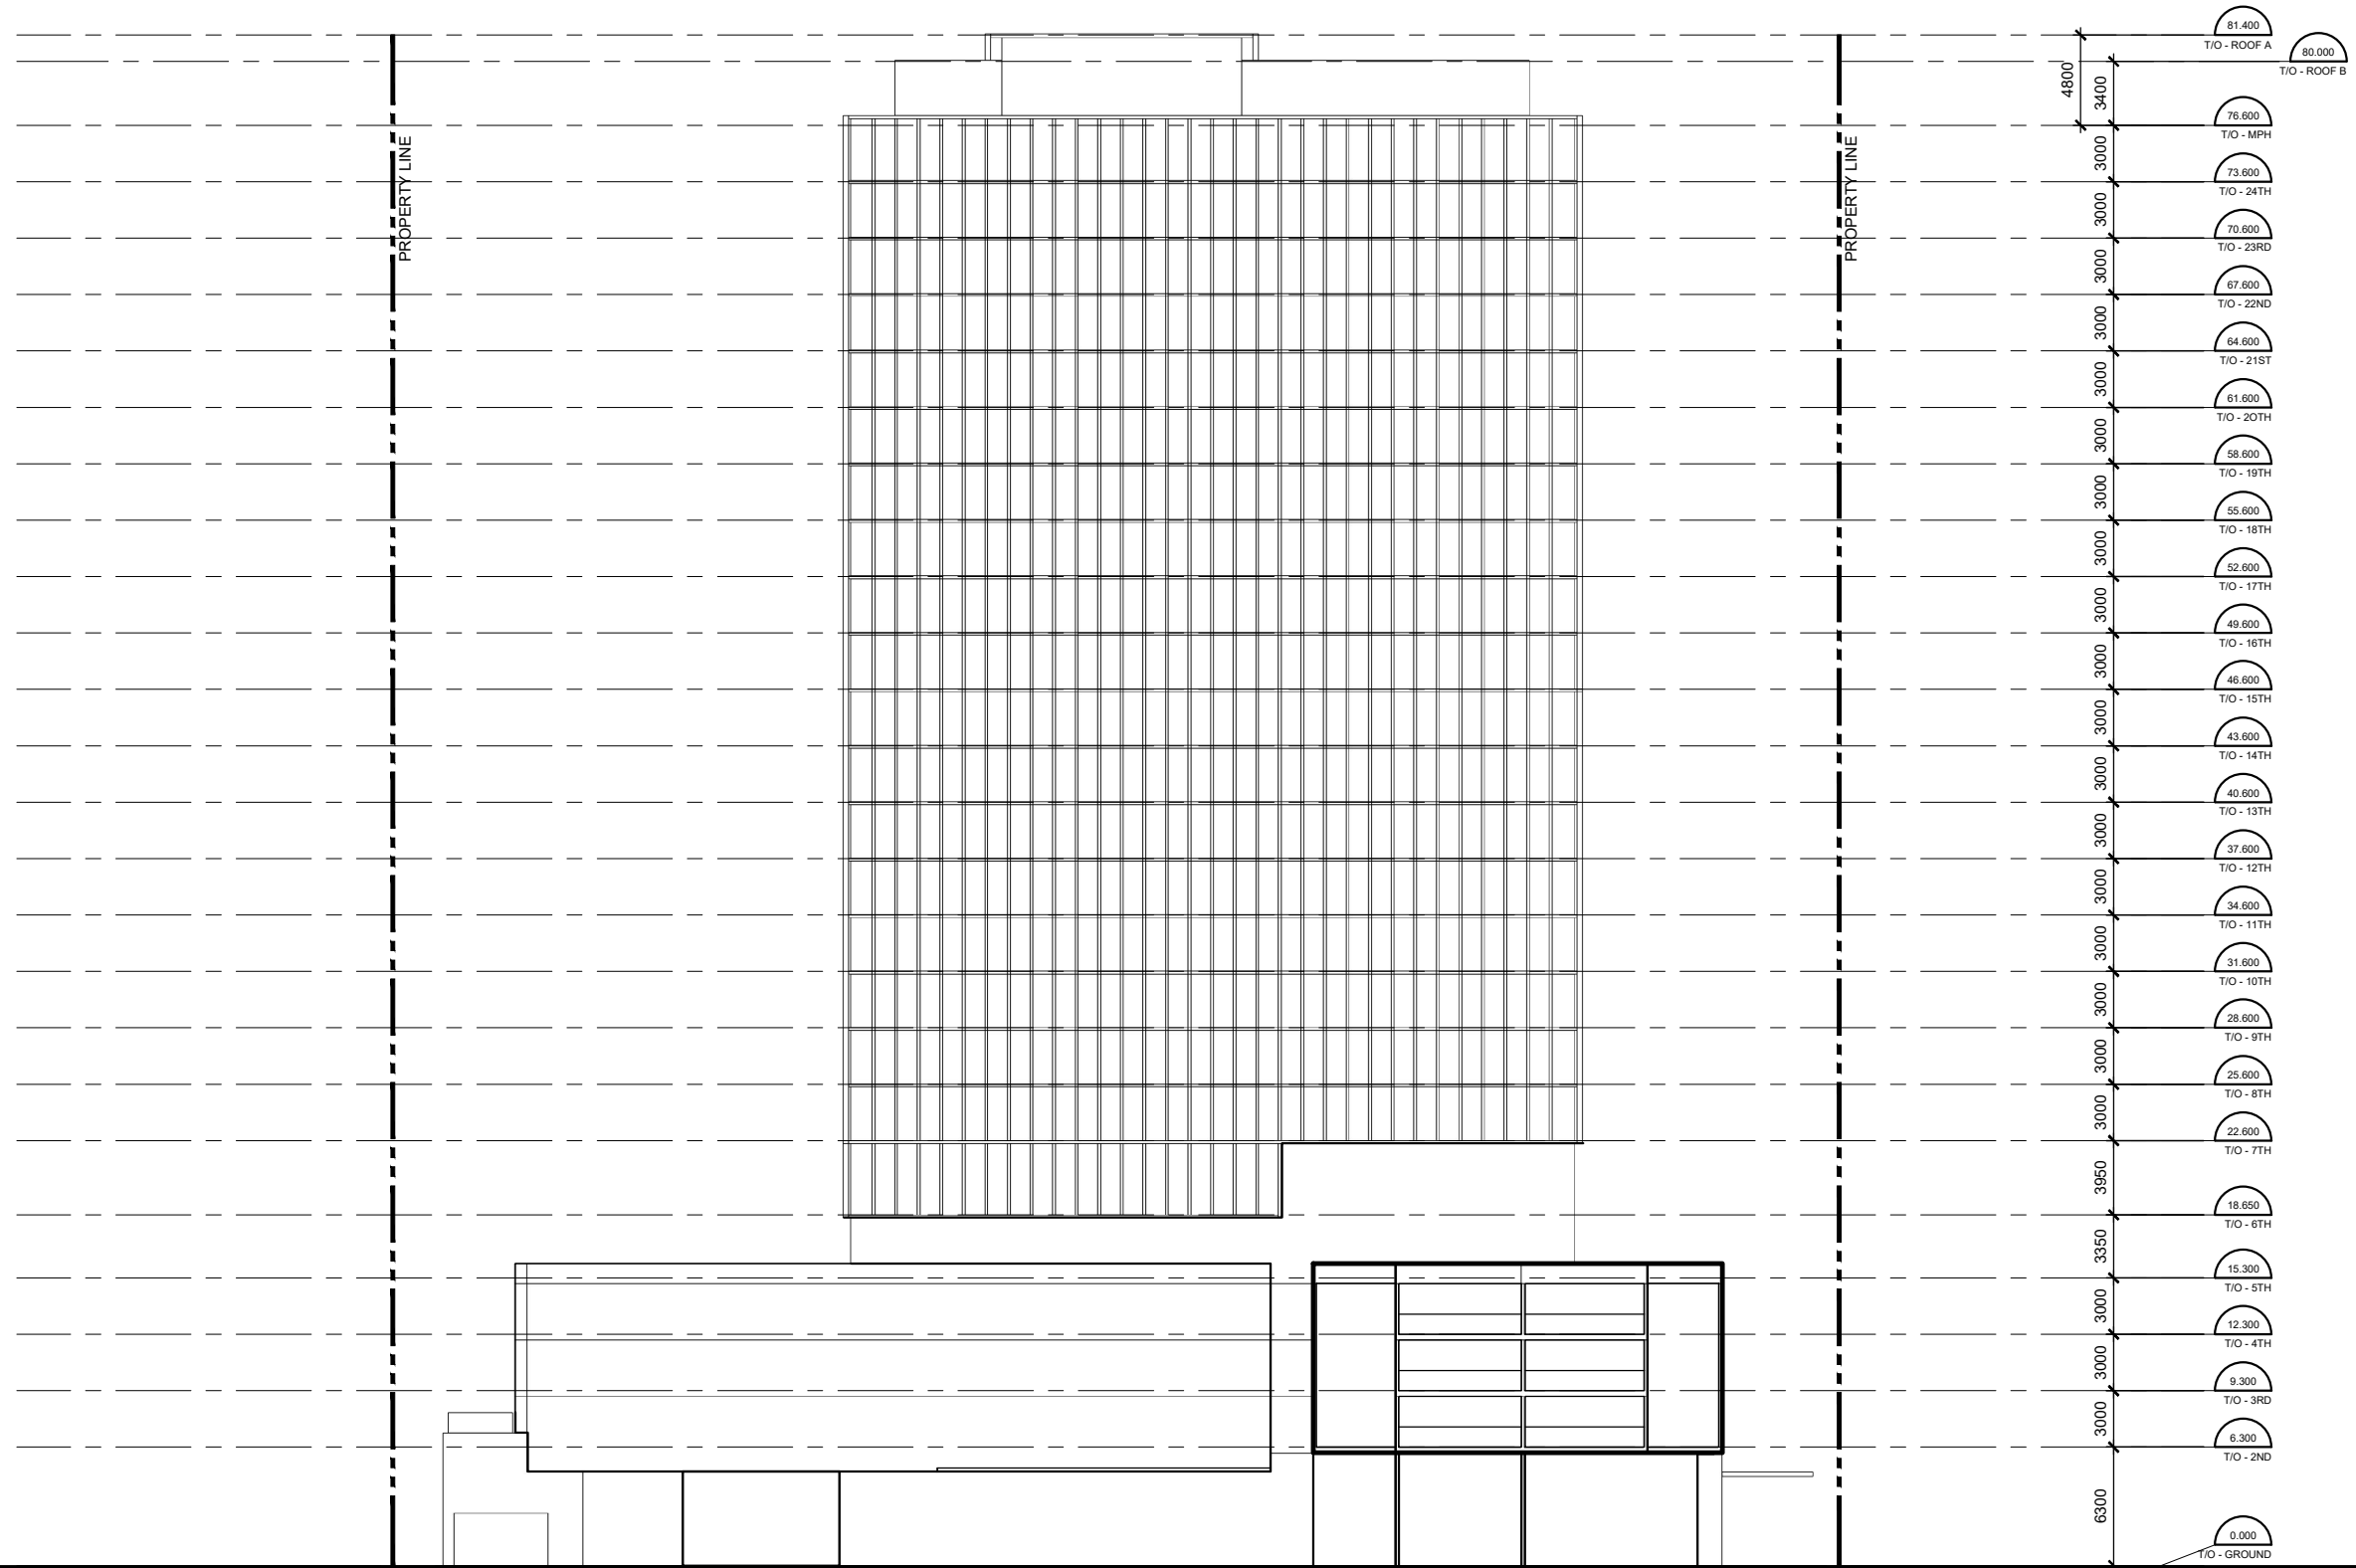

01 WEST ELEVATION
D04 MASSING STUDY

SCALE = 1 : 400

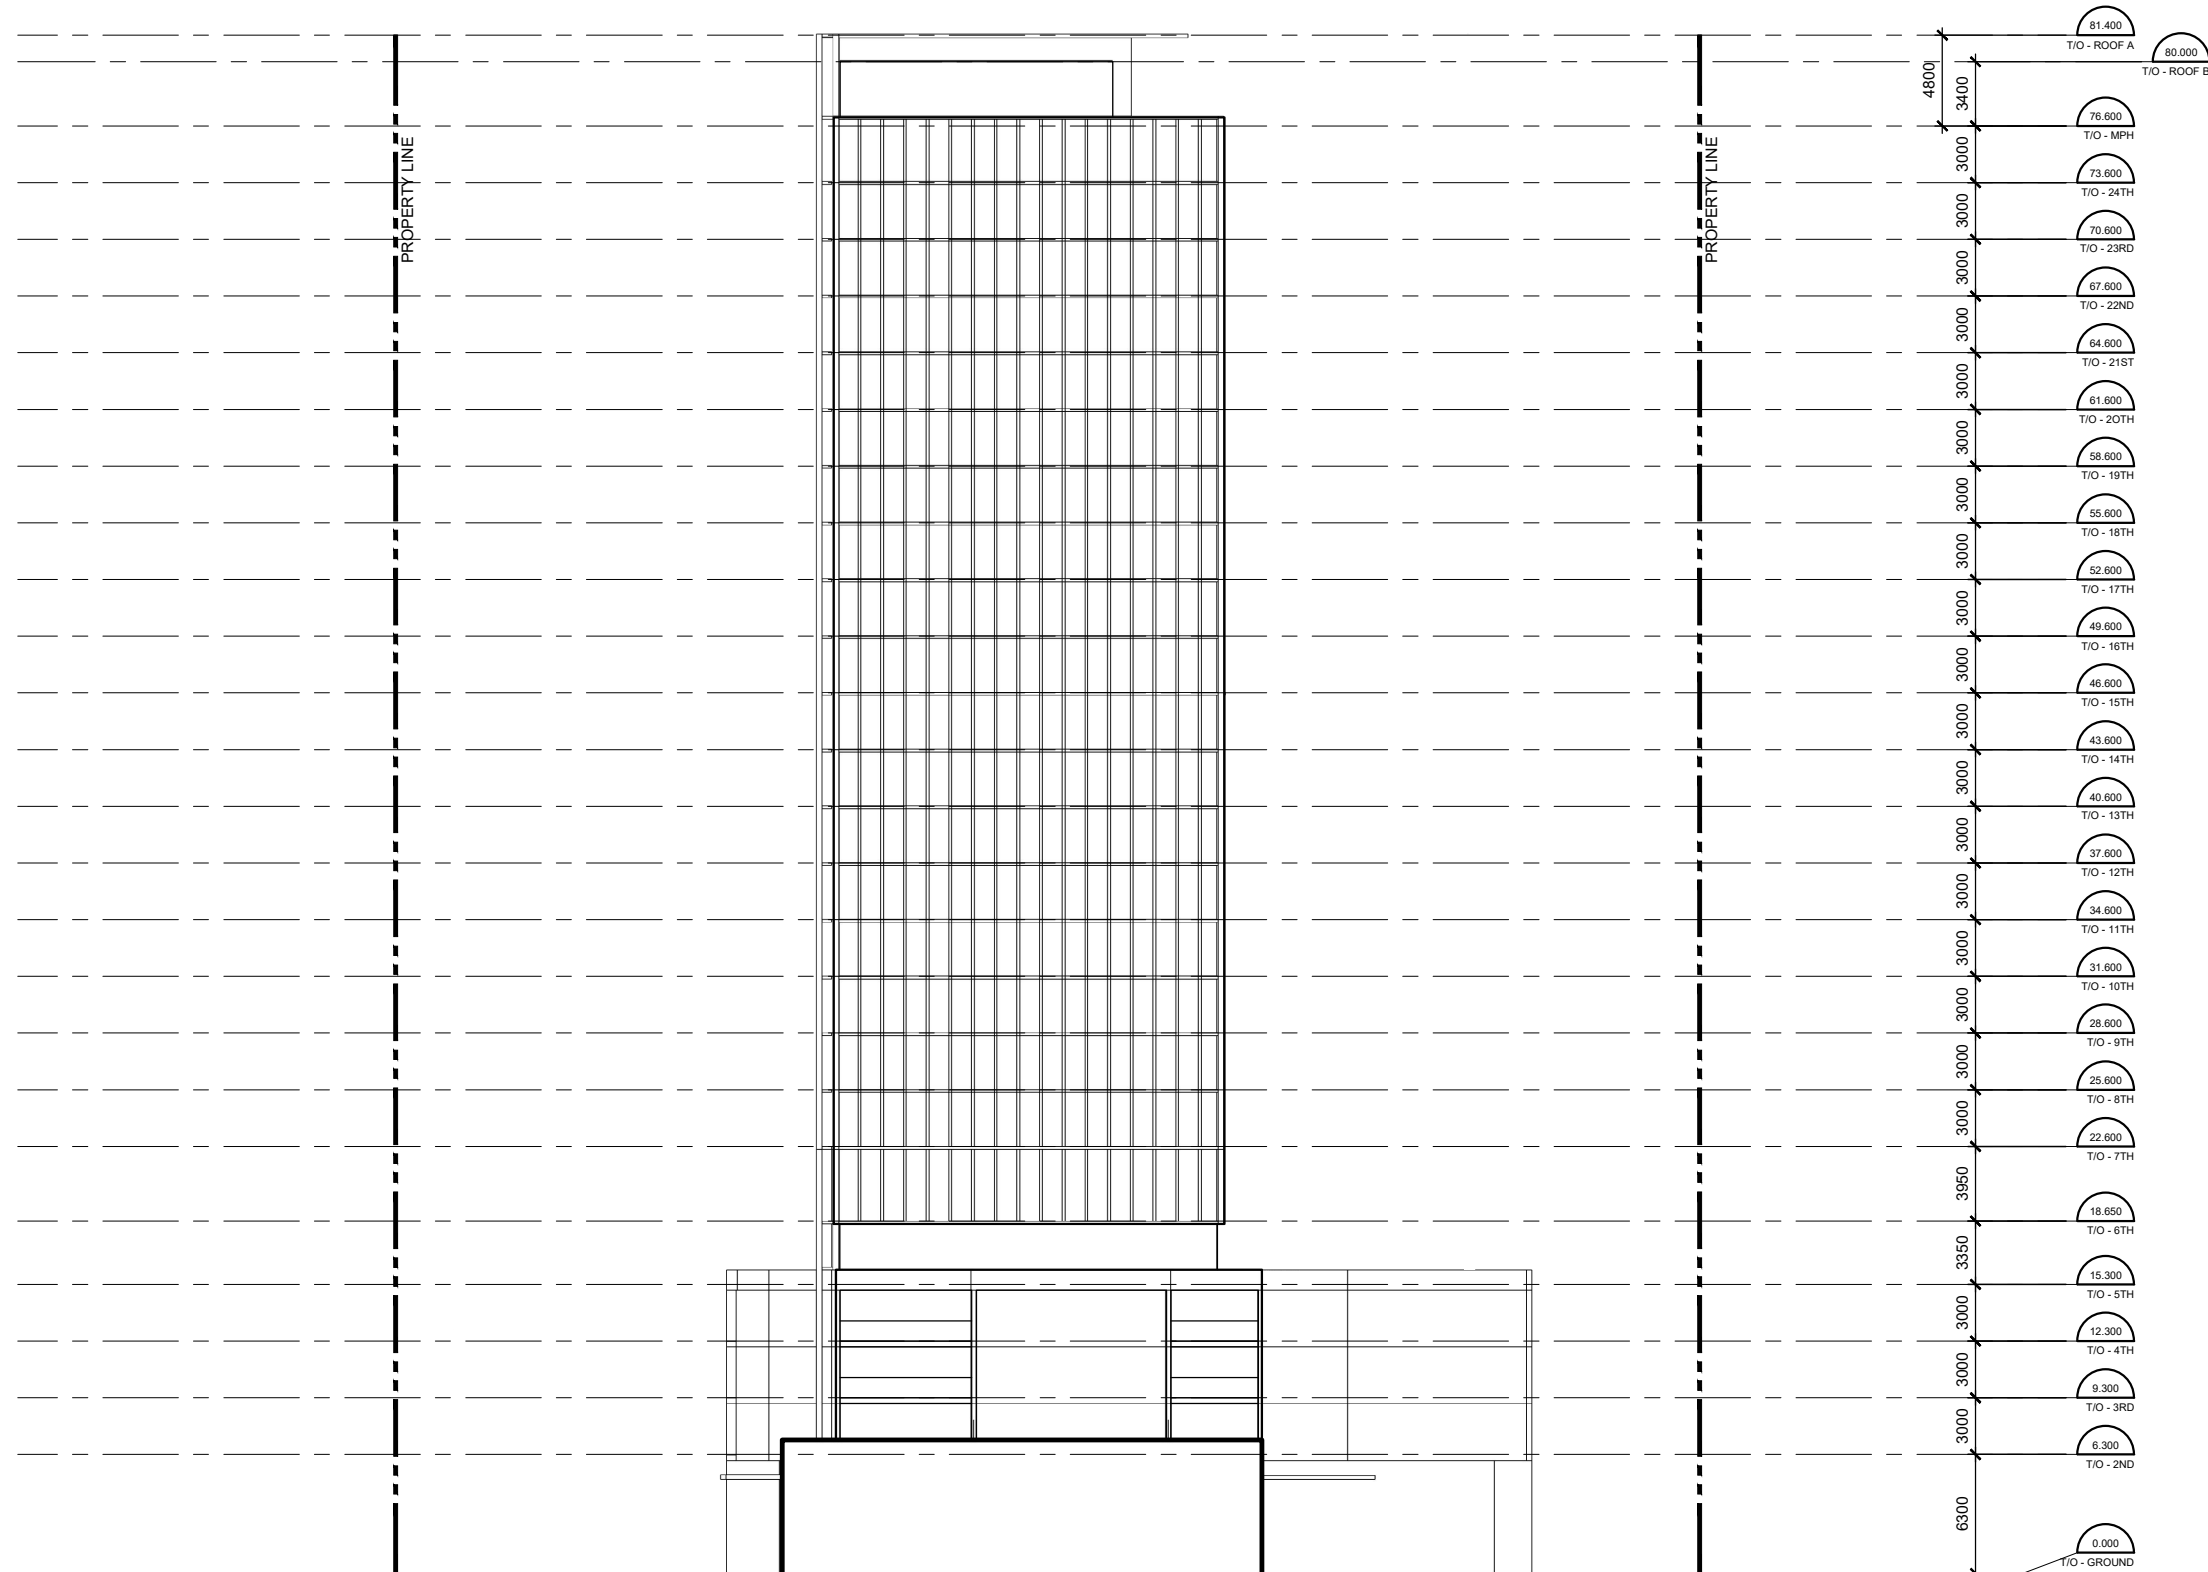

01 NORTH ELEVATION
D01 MASSING STUDY

SCALE = 1 : 400



01 EAST ELEVATION
D02 MASSING STUDY

SCALE = 1 : 400