

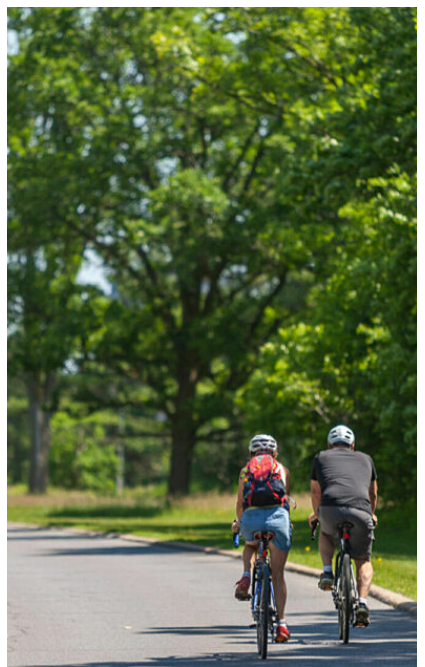
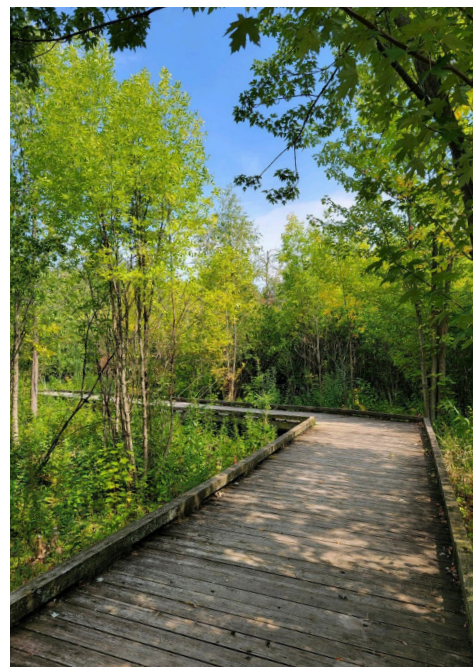
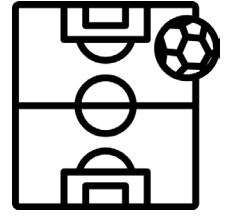


PARK CONTEXT

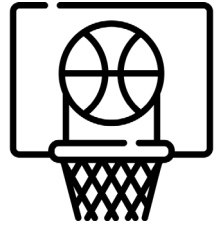


LANDSCAPE DESIGN CONCEPT
1137 OGILVIE ROAD

DATE: 24/07/03
PROJECT: 24-112

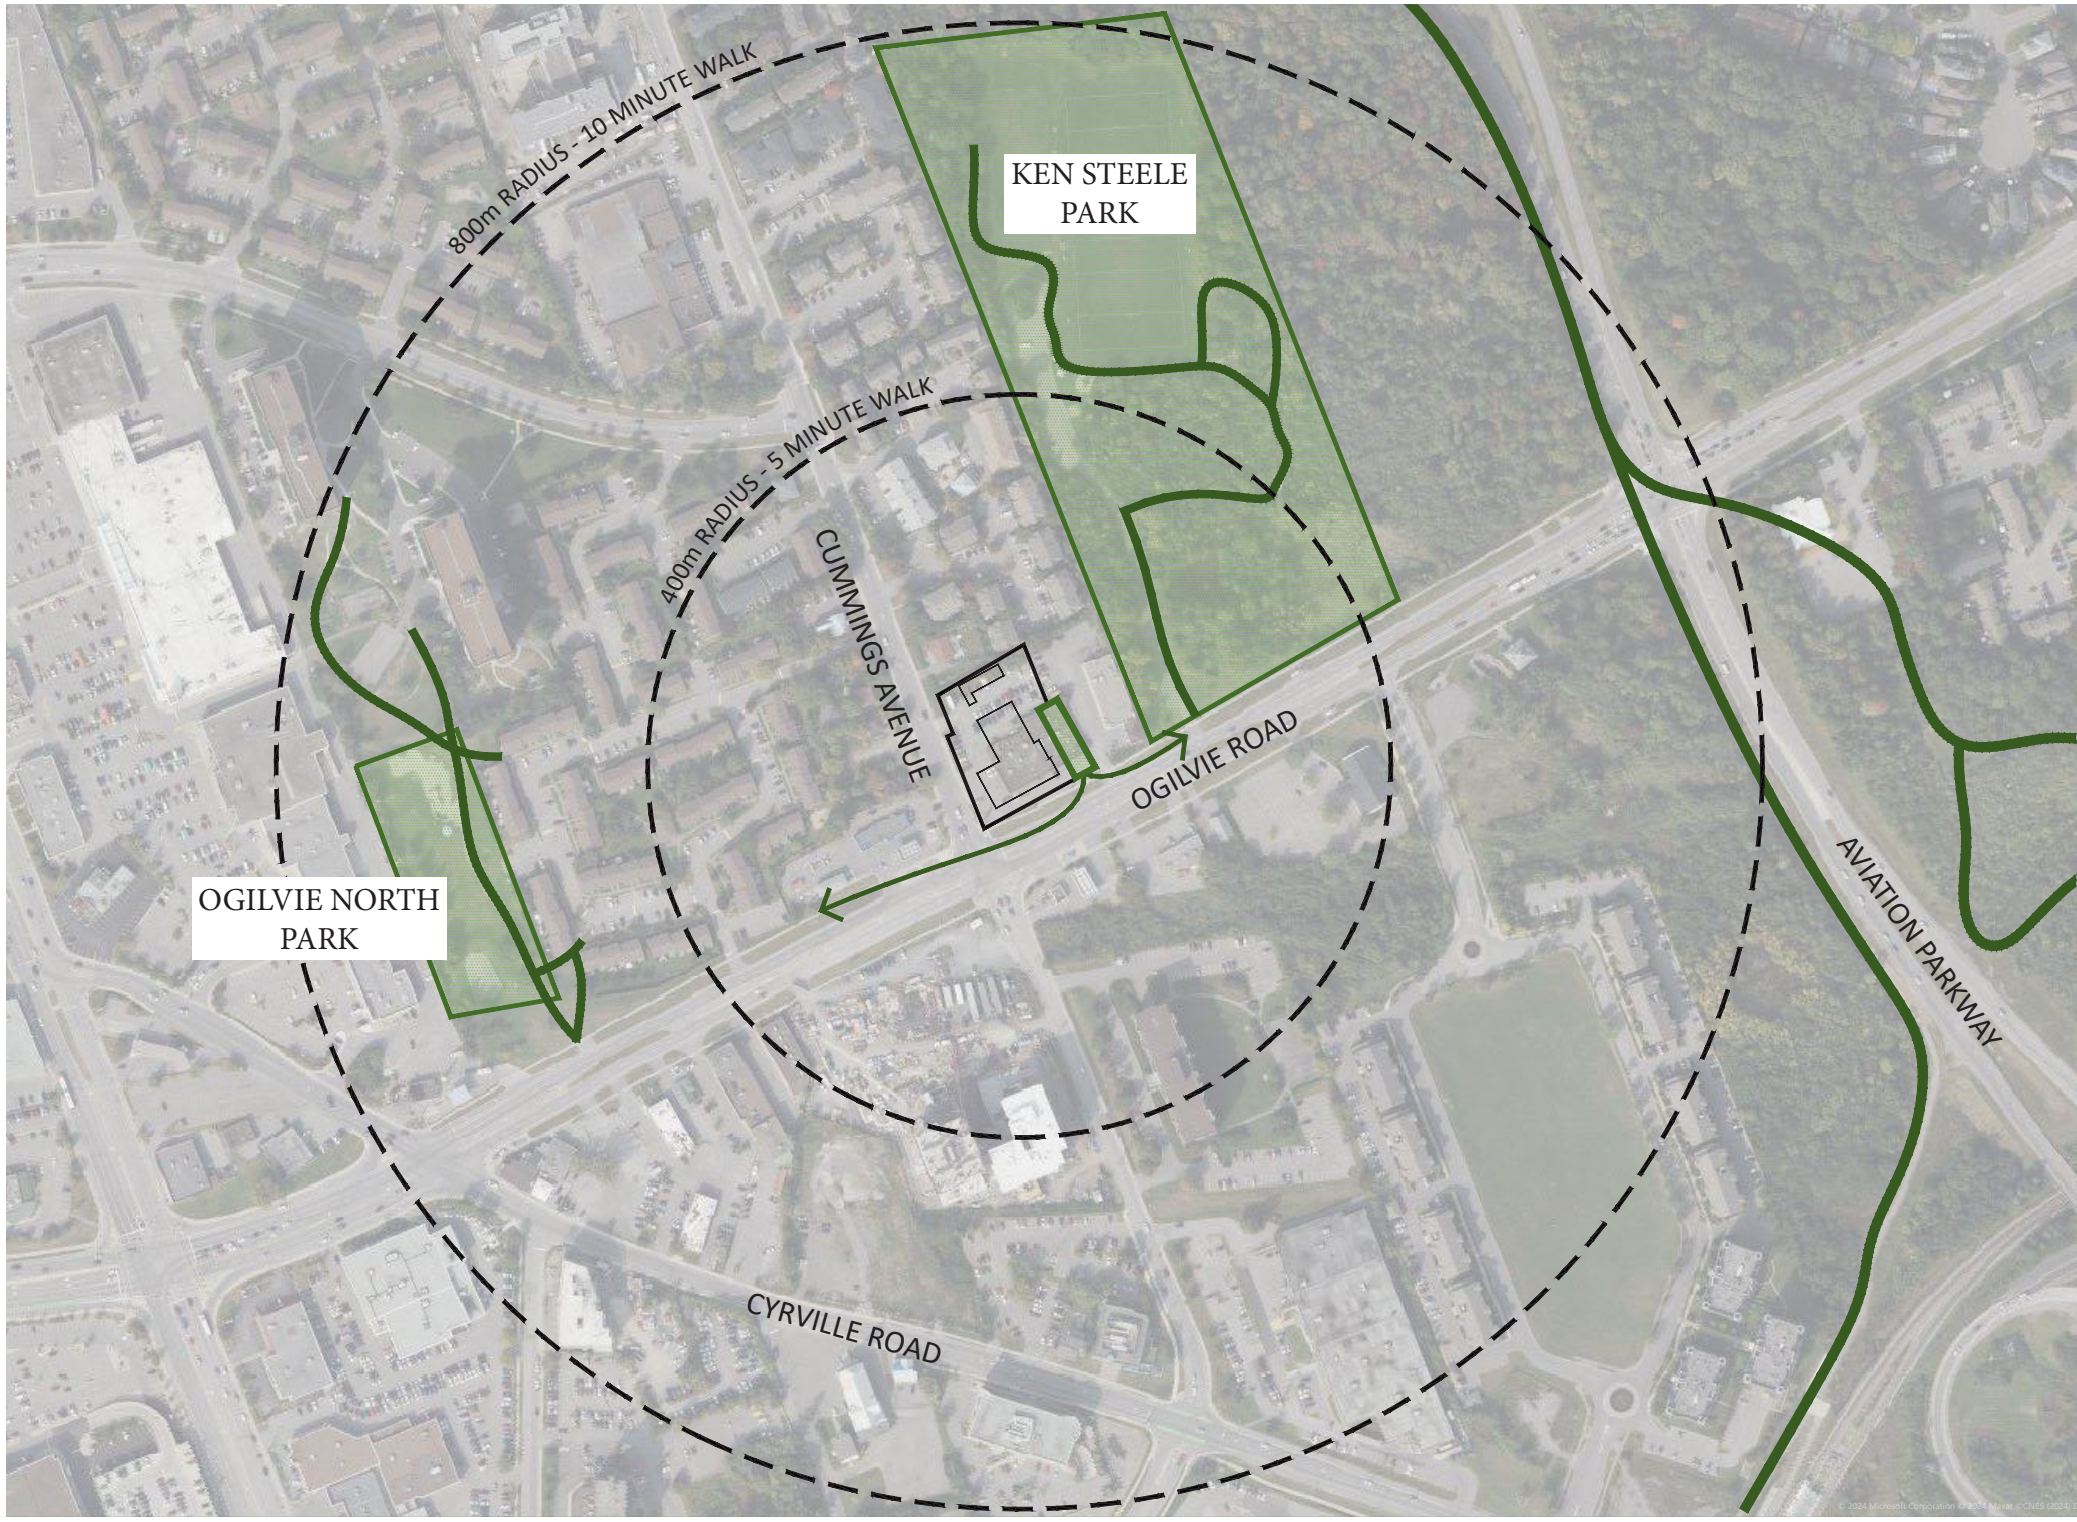

LANDSCAPE CONCEPT PLAN

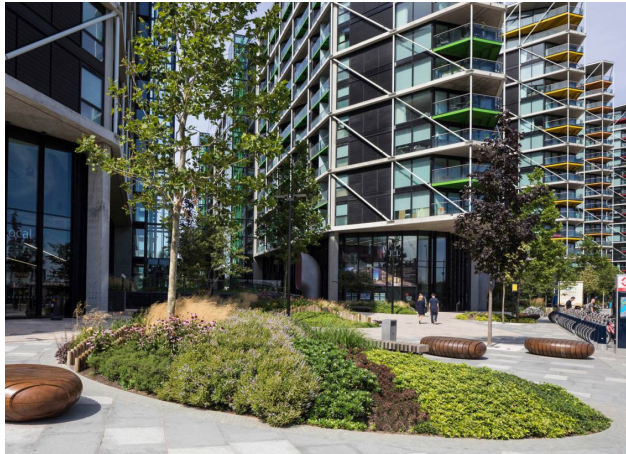

LANDSCAPE DESIGN CONCEPT
1137 OGILVIE ROAD

DATE: 24/07/03
PROJECT: 24-112

