


- 1. ALL DIMENSIONS IN MILLIMETERS UNLESS SPECIFIED OTHERWISE. DO NOT SCALE DRAWING. ALL DRAWINGS TO BE READ IN CONJUNCTION WITH WRITTEN SPECIFICATIONS.
- 2. THIS DRAWING MAY NOT BE USED FOR CONSTRUCTION UNTIL SIGNED BY THE LANDSCAPE ARCHITECT. IT IS THE RESPONSIBILITY OF THE CONTRACTOR TO:
- CHECK AND VERIFY ALL DIMENSIONS ON SITE REPORT ALL ERRORS AND/OR OMISSIONS TO THE
- CONTRACT ADMINISTRATOR
- COMPLY WITH ALL PERTINENT CODES AND BY-LAWS CHECK AND VERIFY LOCATIONS OF ALL UNDERGROUND SERVICES WITH ALL LOCAL UTILITIES PRIOR TO ANY
- 3. ANY AREAS BEYOND THE LIMIT OF THE SITE DISTURBED DURING CONSTRUCTION SHALL BE RESTORED TO ORIGINAL CONDITION OR BETTER TO THE SATISFACTION OF THE AUTHORITY HAVING JURISDICTION AT THE CONTRACTOR'S EXPENSE.
- 4. ALL WORK SHALL BE COMPLETED IN ACCORDANCE WITH THE 'OCCUPATIONAL HEALTH AND SAFETY ACT AND REGULATIONS FOR CONSTRUCTION PROJECTS.' THE GENERAL CONTRACTOR SHALL BE DEEMED TO BE THE 'CONSTRUCTOR' AS DEFINED IN
- 5. THERE WILL BE NO SUBSTITUTION OF MATERIALS UNLESS PRIOR WRITTEN APPROVAL IS RECEIVED FROM THE CONTRACT ADMINISTRATOR.
- 6. THE CONTRACTOR IS RESPONSIBLE FOR OBTAINING ALL PERMITS REQUIRED AND TO BEAR THE COST OF THE SAME.
- 7. BENCHMARKS: IT IS THE RESPONSIBILITY OF THE CONTRACTOR TO VERIFY THAT THE SITE BENCHMARK(S) HAS NOT BEEN ALTERED OR DISTURBED AND THAT ITS RELATIVE ELEVATION AND DESCRIPTION AGREES WITH THE INFORMATION DEPICTED


Contractor shall check all dimensions on the work and report any discrepancy to the Landscape Architect before proceeding. All drawings and specifications are the property of the Landscape Architect and must be returned at the completion of the work. This drawing is not to be used for construction until signed by the Landscape Architect.

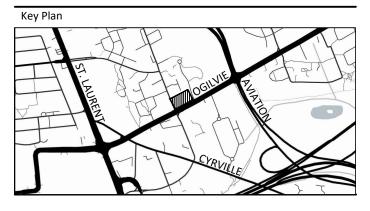

LEGEND PROPERTY LINE

> ORNAMENTAL FENCE ____


FENCING

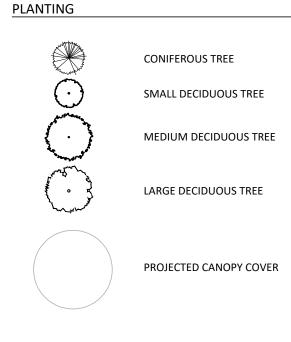

No.	Description	Date
1	Issued for ZBLA	Feb 17/25
2	Re-issued for ZBLA	May 23/25
-		
-		
-		
-		
-		

City Approval Stamp



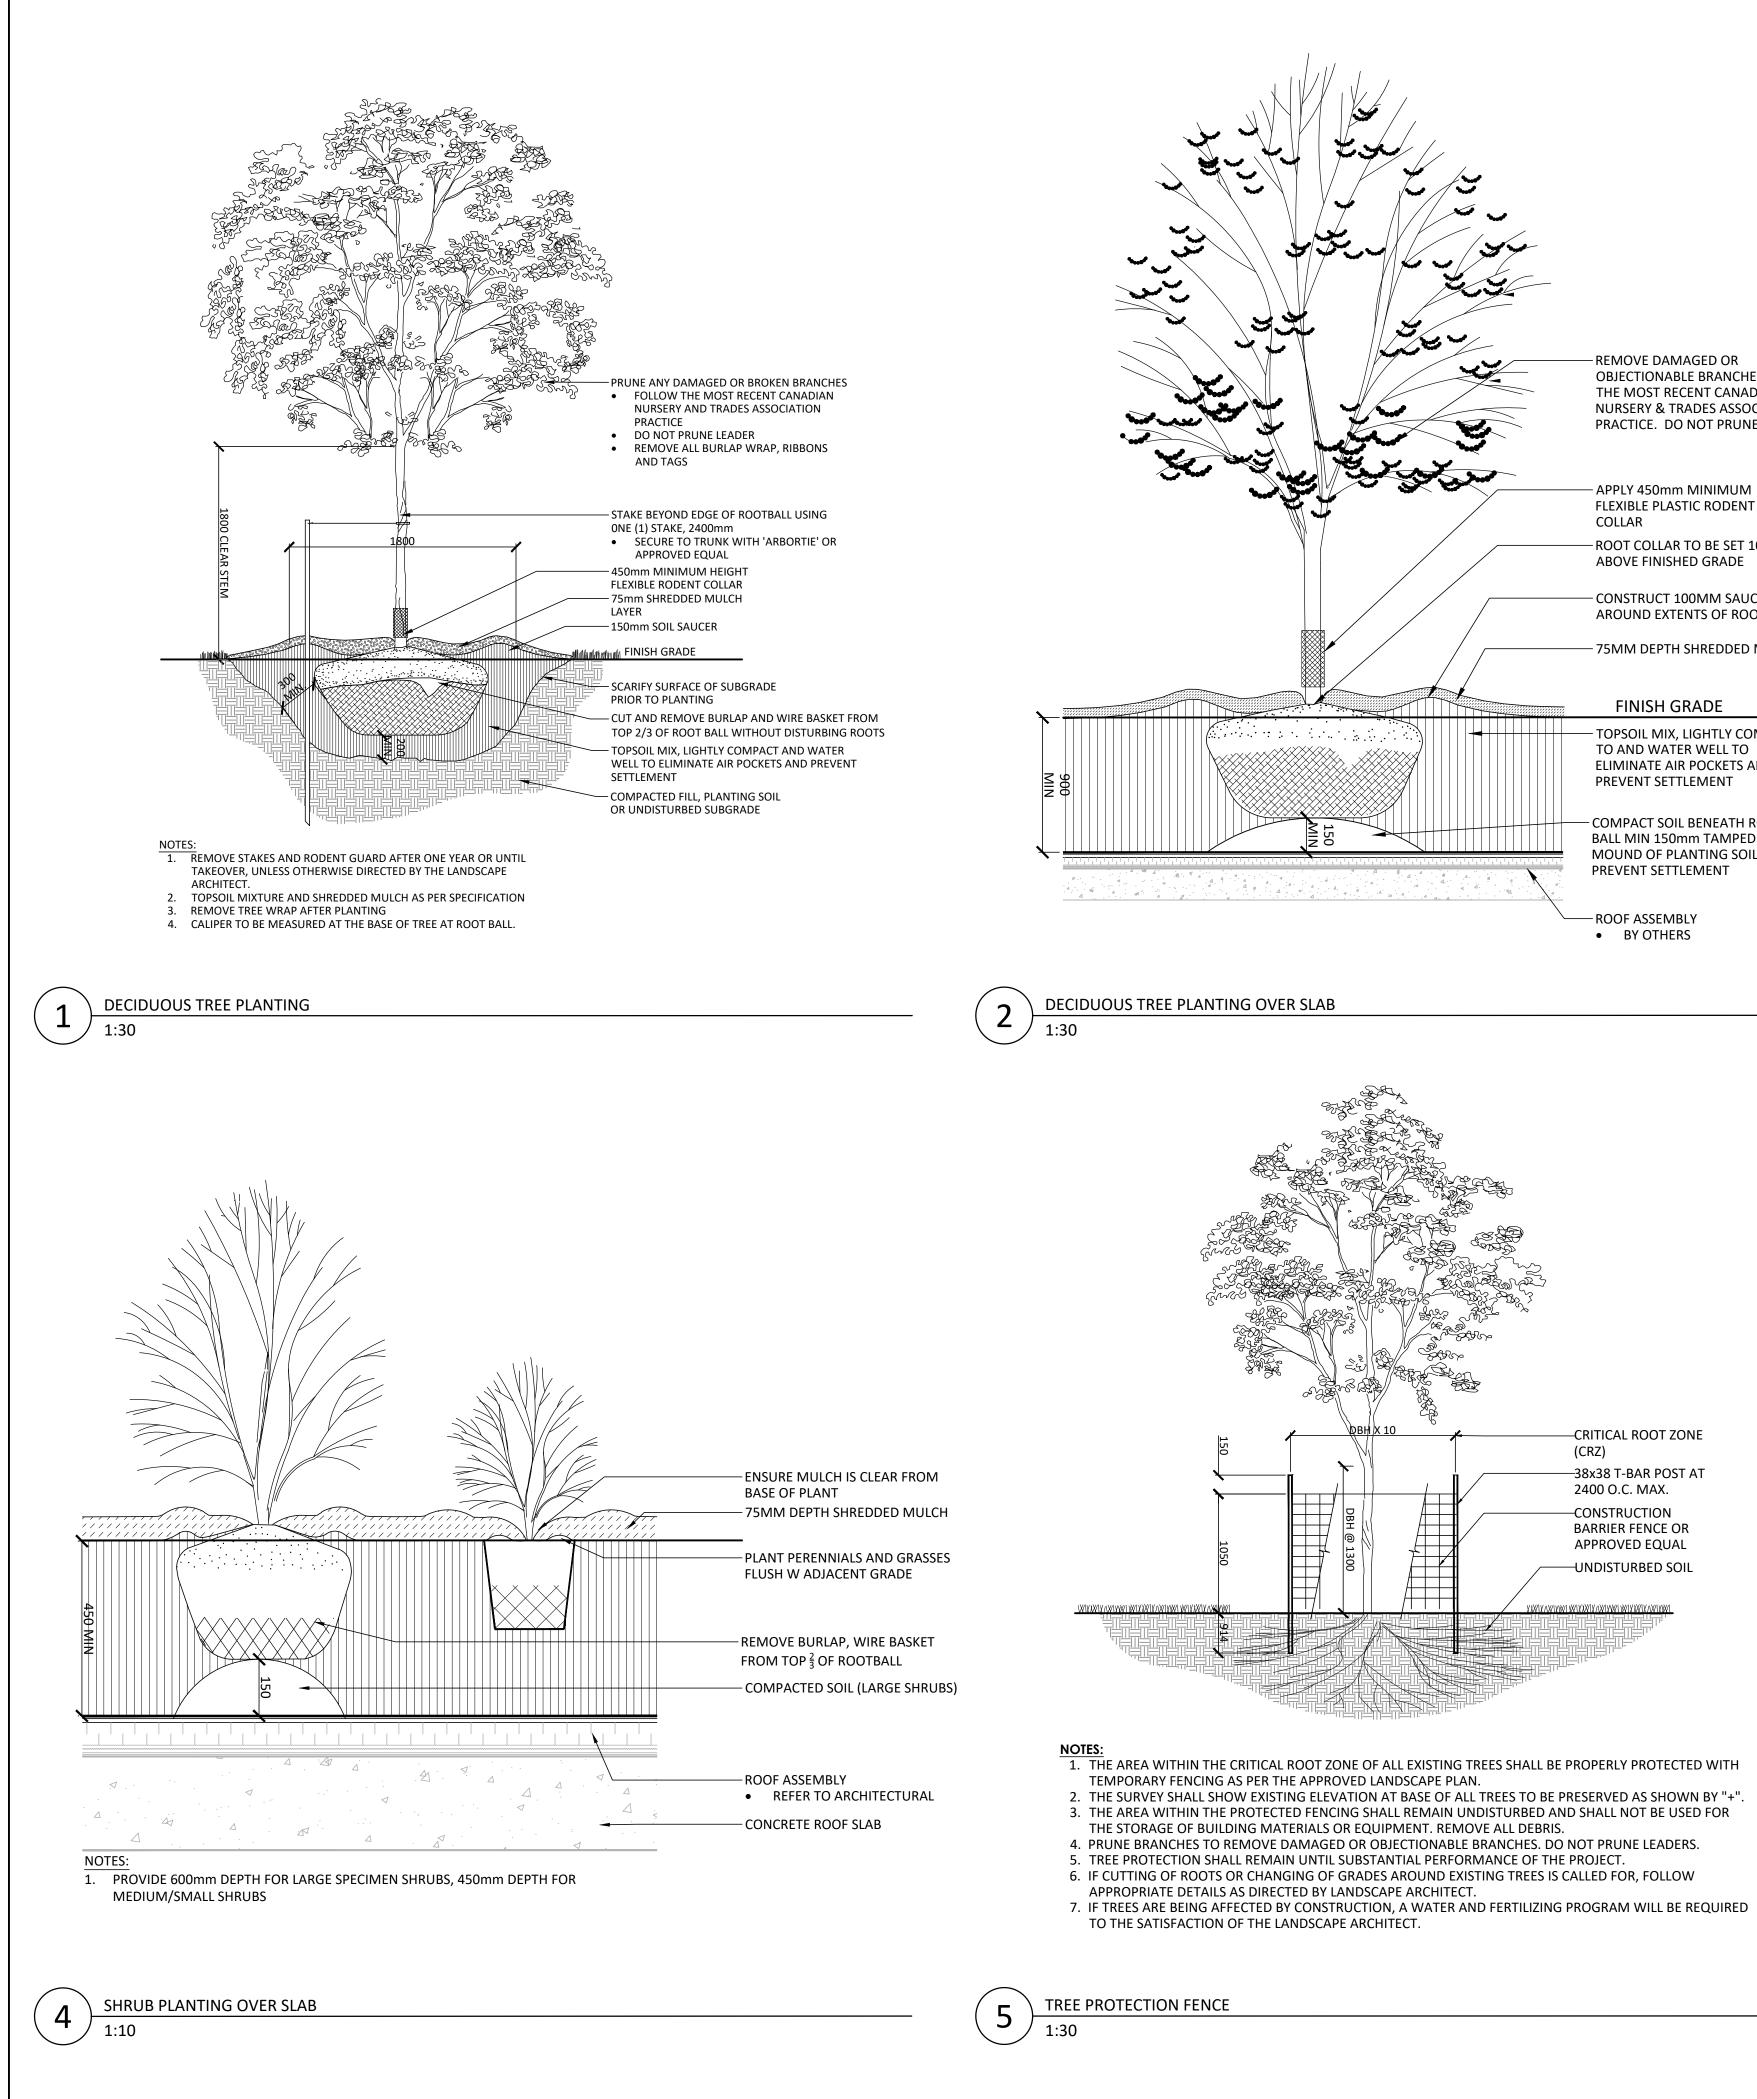

- REMOVE DAMAGED OR OBJECTIONABLE BRANCHES, FOLLOW THE MOST RECENT CANADIAN NURSERY & TRADES ASSOCIATION PRACTICE. DO NOT PRUNE LEADER.

– APPLY 450mm MINIMUM FLEXIBLE PLASTIC RODENT


- ROOT COLLAR TO BE SET 100mm ABOVE FINISHED GRADE

- CONSTRUCT 100MM SAUCER AROUND EXTENTS OF ROOTBALL

– 75MM DEPTH SHREDDED MULCH

- TOPSOIL MIX, LIGHTLY COMPACT TO AND WATER WELL TO ELIMINATE AIR POCKETS AND PREVENT SETTLEMENT

COMPACT SOIL BENEATH ROOT BALL MIN 150mm TAMPED MOUND OF PLANTING SOIL TO

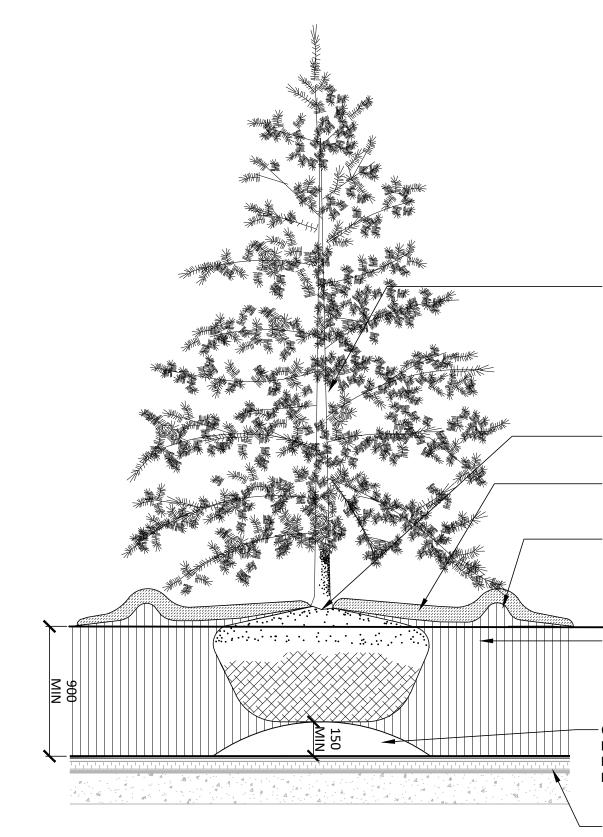

3

CONIFEROUS TREE PLANTING OVER SLAB 1:30

Contractor shall check all dimensions on the work and report any discrepancy to the Landscape Architect before proceeding. All drawings and specifications are the property of the Landscape Architect and must be returned at the completion of the work. This drawing is not to be used for construction until signed by the Landscape Architect.

Key Plan

- REMOVE DAMAGED OR OBJECTIONABLE BRANCHES, FOLLOW THE MOST RECENT CANADIAN NURSERY & TRADES ASSOCIATION PRACTICE. DO NOT PRUNE LEADER. PRUNE ONLY WHEN TREE IS DORMANT.

- ROOT COLLAR TO BE SET 100mm ABOVE FINISHED GRADE

-75MM SHREDDED MULCH AS PER SPECIFICATIONS

- CONSTRUCT 100MM SAUCER AROUND EXTENTS OF ROOTBALL

FINISH GRADE - TOPSOIL MIX, LIGHTLY COMPACT TO AND WATER WELL TO ELIMINATE AIR POCKETS AND PREVENT SETTLEMENT

- COMPACT SOIL BENEATH ROOT BALL MIN 150mm TAMPED MOUND OF PLANTING SOIL TO PREVENT SETTLEMENT

-ROOF ASSEMBLY BY OTHERS

Bevision			
No.	Description	Date	
1	Issued for ZBLA	Feb 17/25	
2	Re-issued for ZBLA	May 23/25	
-			
-			
-			
-			
-			

Revisio City Approval Stamp

Checked SC Job No. 24-112

