


LEGEND / SYMBOL

- EXISTING TREE TO BE RETAINED (Refer to TCR)
CRZ (Critical Root Zone)
- PROPOSED DECIDUOUS TREE
- PROPOSED CONIFEROUS TREE
- PROPOSED SHRUBS, PERENNIALS, ORNAMENTAL GRASSES
- PROPOSED AGGREGATE MAINTENANCE STRIP
- PROPOSED UNIT PAVERS
- PROPOSED BICYCLE PARKING
DIMENSION PER SPACE: 0.6m x 1.8m
SPACES PROVIDED: 8
PROPOSED BICYCLE RACK
PROPOSED QTY: 4

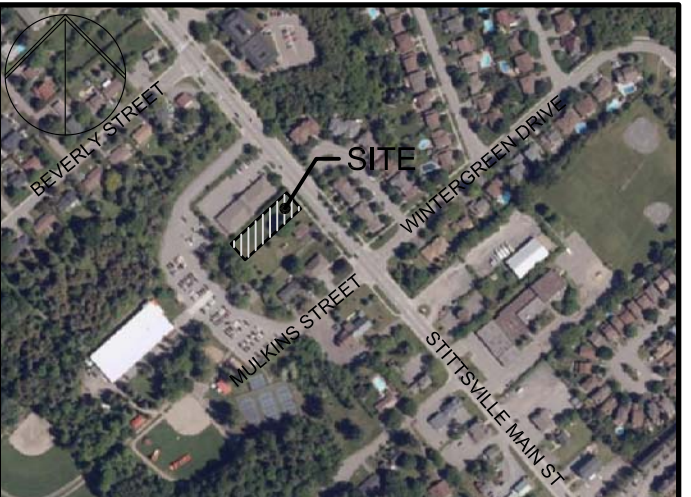

LOCATION PLAN

1. JULY 18/24		ISSUE FOR ZBA
no.	date	revision
North Arrow		Stamp
Contractor shall check and verify all dimensions on site and report all errors and/or omissions to the Consultant. Work to be done in accordance with all applicable codes and by-laws. Do not scale Drawing. This Drawing shall not be used for construction until signed by the Consultant. Copyright reserved. This Drawing is the exclusive property of Levstek Consultants Inc. and shall not be used without consent.		
Consultant LEVSTEK CONSULTANTS LANDSCAPE ARCHITECTS 5871 Hugh Crescent · Ottawa · Ontario · K0A 2W0 613 · 826 · 0518		
Project 1412 STITTSVILLE MAIN STREET STITTSVILLE, ONTARIO		
Drawing Title LANDSCAPE CONCEPT		
Drawn	Project No.	Drawing No.
Scale 1:150	1237	L1.01