



VARIA: DRAFTING & DESIGN


COMMERCIAL ADDITION: 67 KEMPSTER AVE, OTTAWA,
ON, K2B 6M2


No.	Description	Date
1	ISSUED FOR PRECON	FEB/05/2024
2	ISSUED TO CofA	JUL/30/2024

FRONT (WEST) ELEVATION

DRAWN BY: CORY DUBEAU
REVIEWED BY: C. MCCUAIG
SCALE: 3/16" = 1'-0"
PROJECT NO. -

A401

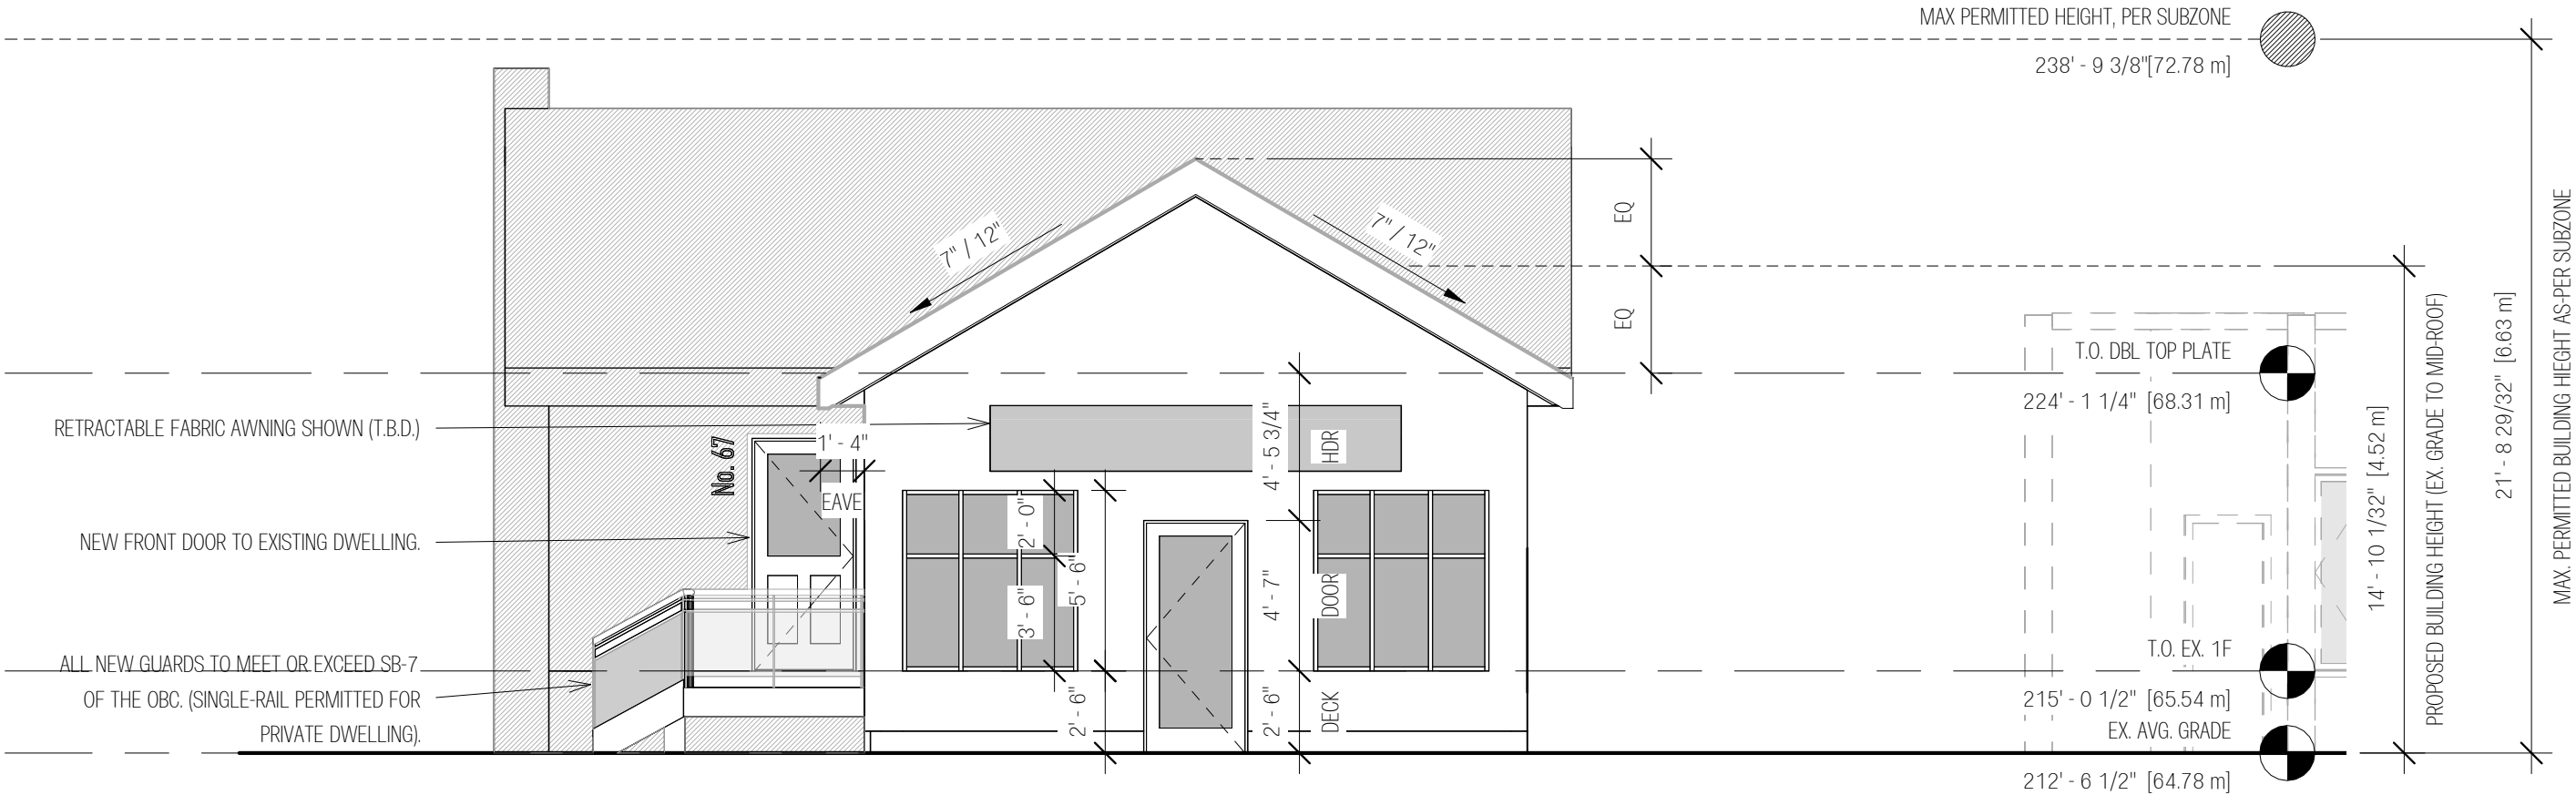

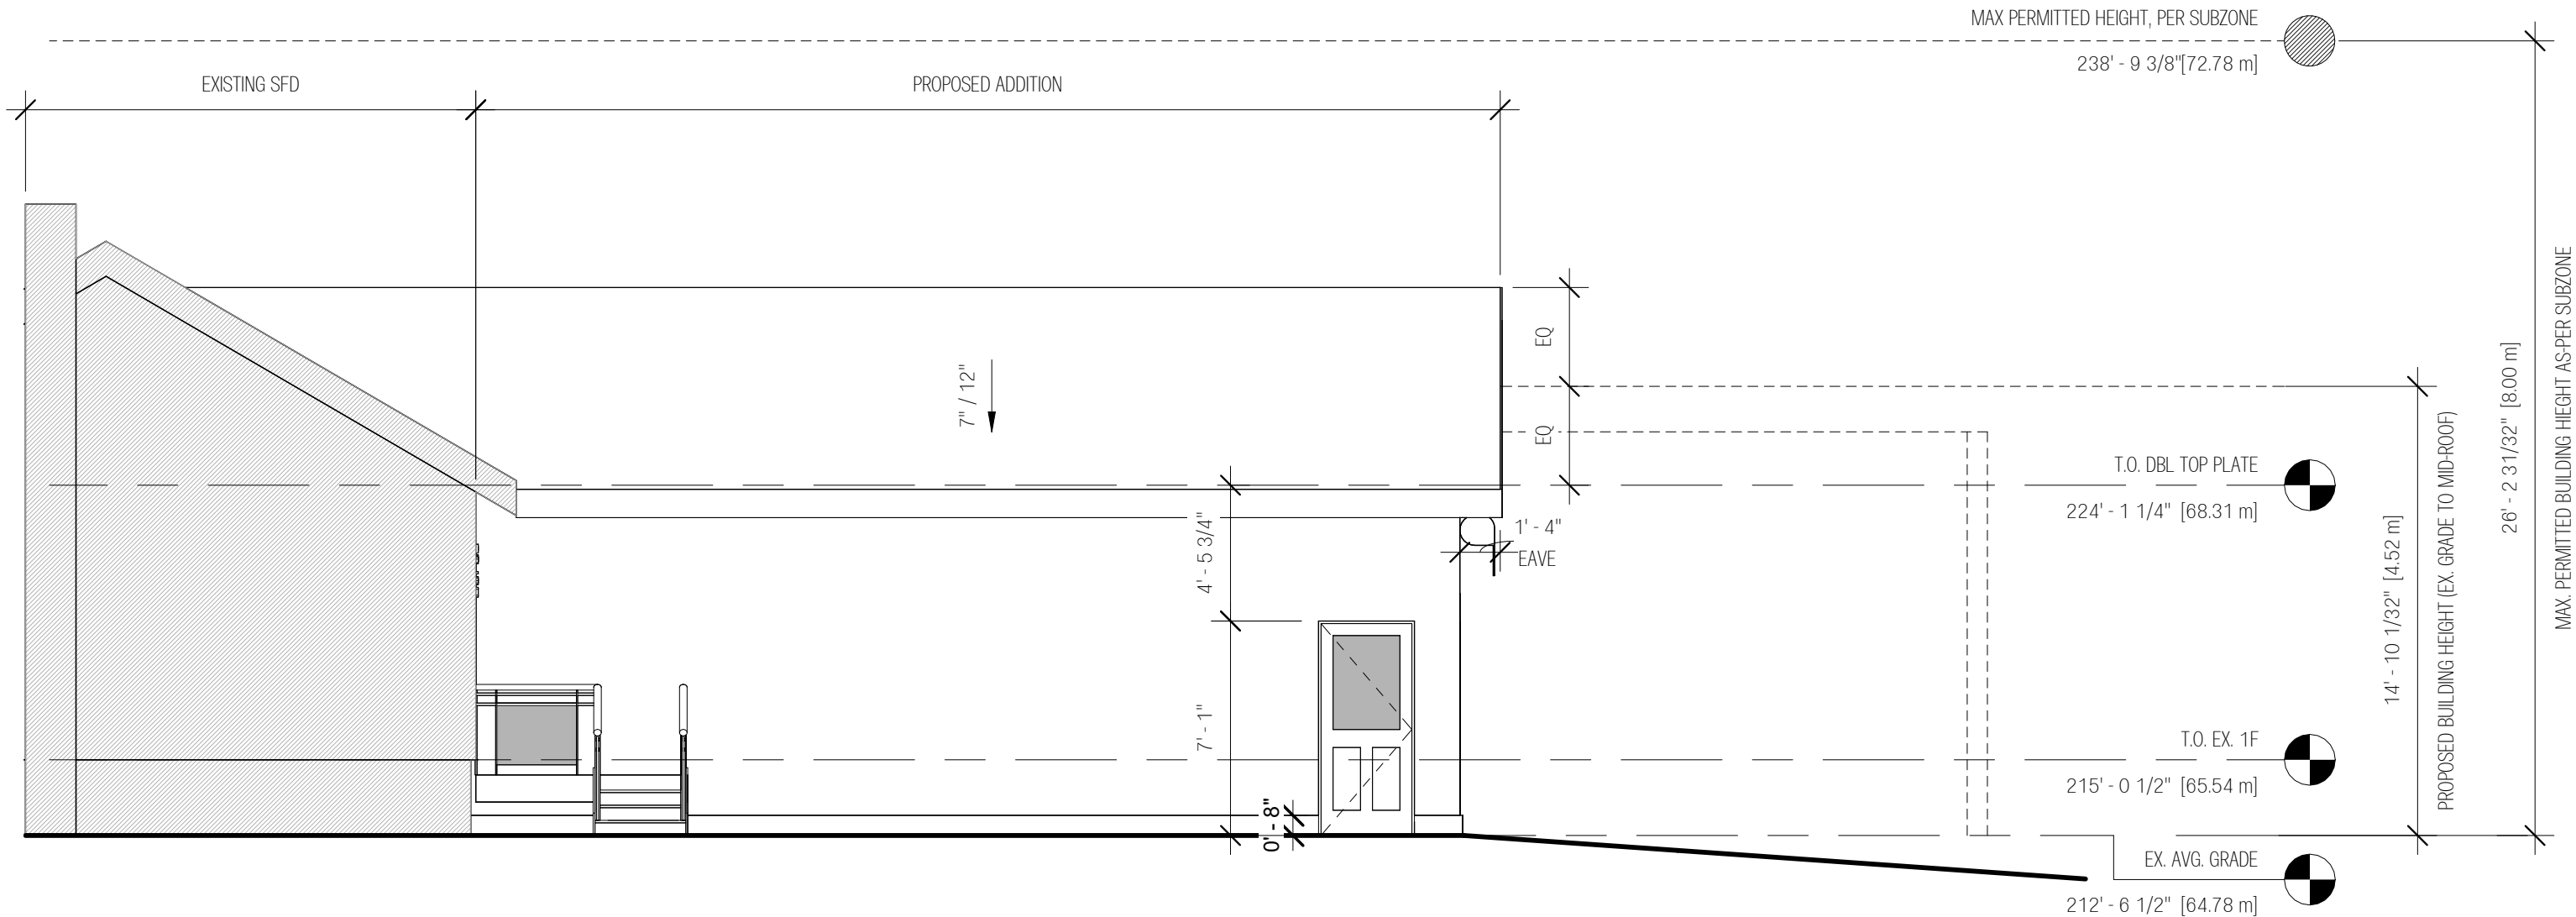

COMMERCIAL ADDITION: 67 KEMPSTER AVE, OTTAWA,
ON, K2B 6M2

No.	Description	Date
1	ISSUED FOR PRECON	FEB/05/2024
2	ISSUED TO CofA	JUL/30/2024


LEFT (NORTH) ELEVATION

DRAWN BY: CORY DUBEAU
REVIEWED BY: C. MCCUAIG
SCALE: 3/16" = 1'-0"
PROJECT NO. -

A402



VARIA: DRAFTING & DESIGN

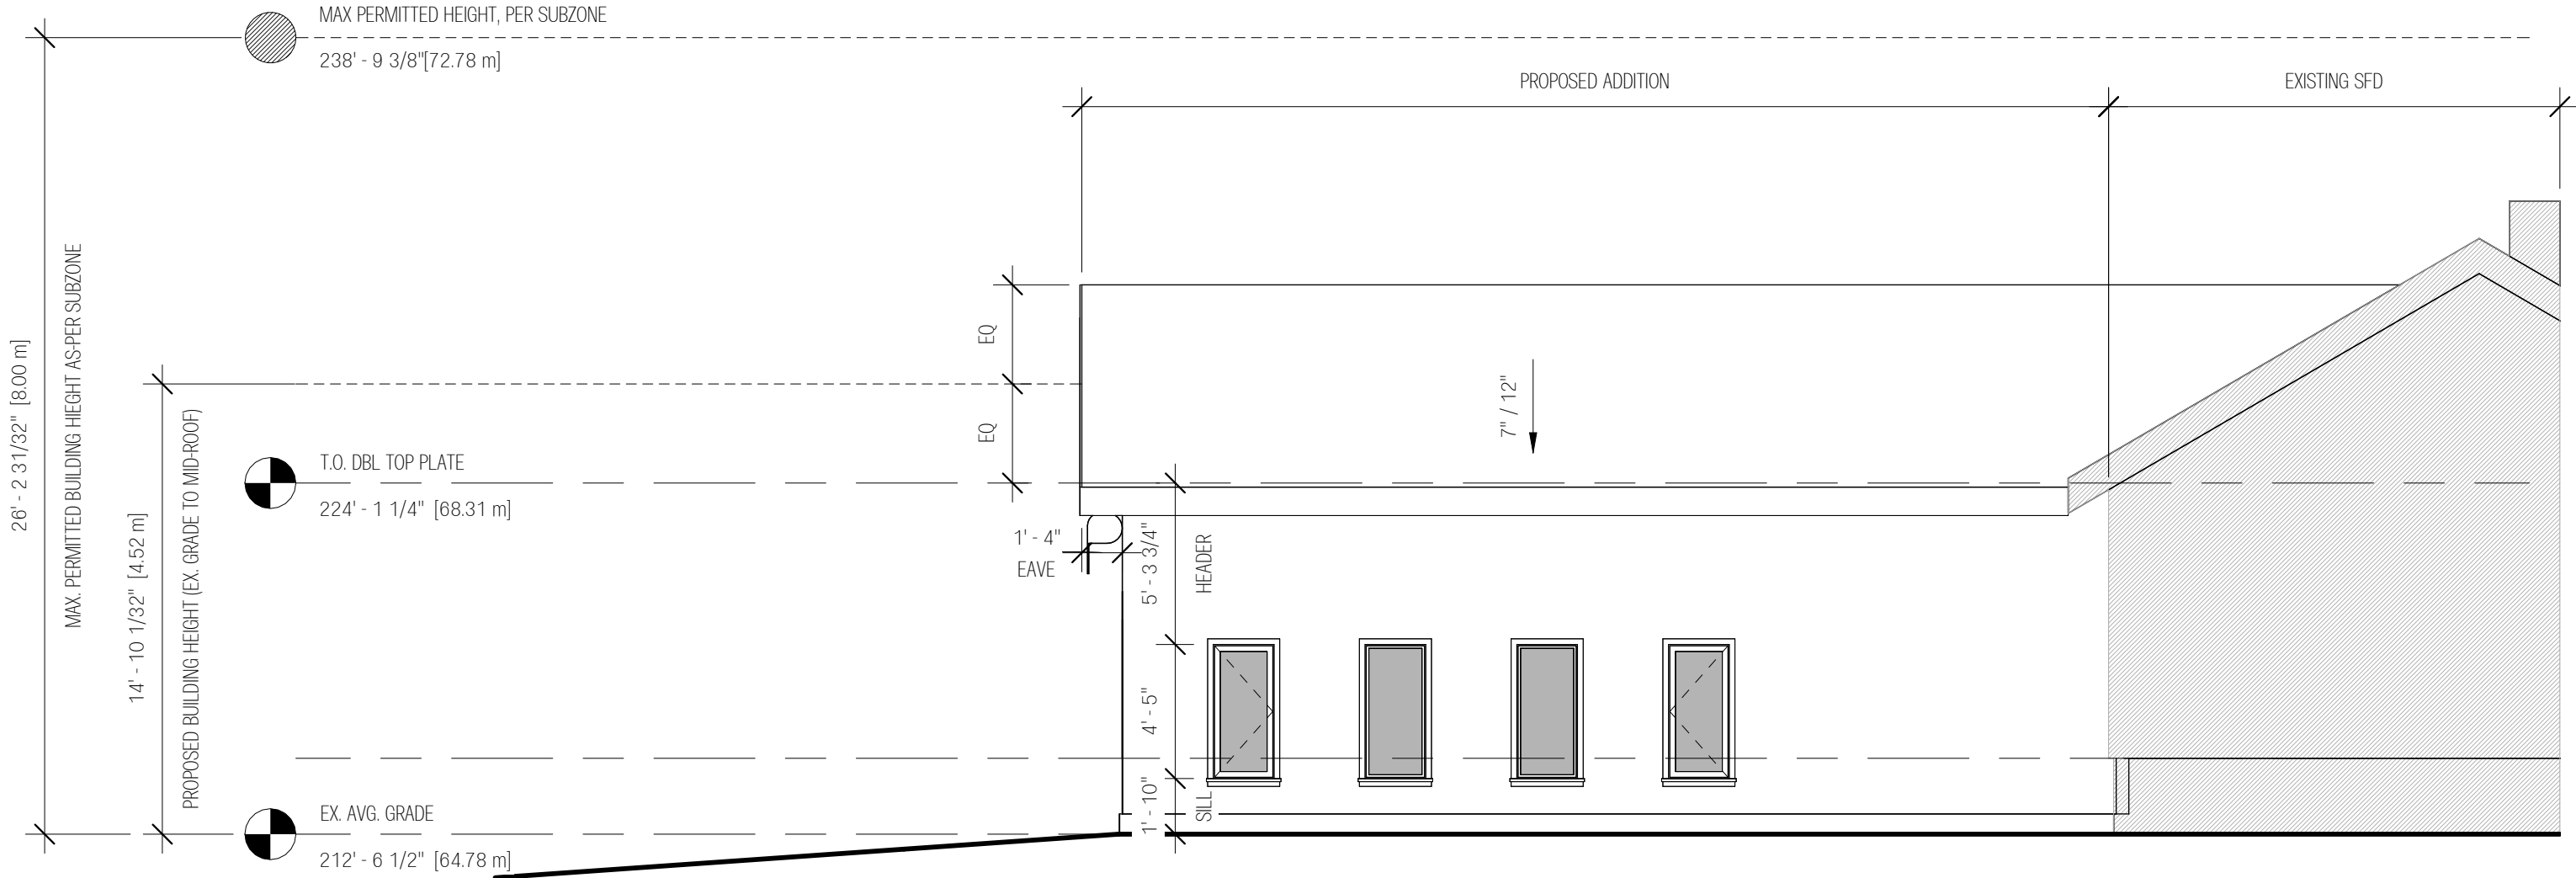

VARIA: DRAFTING & DESIGN

COMMERCIAL ADDITION: 67 KEMPSTER AVE, OTTAWA,
ON, K2B 6M2

No.	Description	Date
1	ISSUED FOR PRECON	FEB/05/2024
2	ISSUED TO CofA	JUL/30/2024

RIGHT (SOUTH) ELEVATION

DRAWN BY: CORY DUBEAU
REVIEWED BY: C. MCCUAIG
SCALE: 3/16" = 1'-0"
PROJECT NO. -

A403