


## LEGEND:

-  Phase 2 - As Draft Plan Approved
-  On-Street Parking Phase
-  On-Street Parking Outline (2.4x6m)
-  Speed Hump Per City Std. R19
-  Fire Hydrant
-  Cross Walk
-  Proposed driveway locations
-  Bus Stop

# Draft Plan Approved

**PARK  
3.09 Ha**

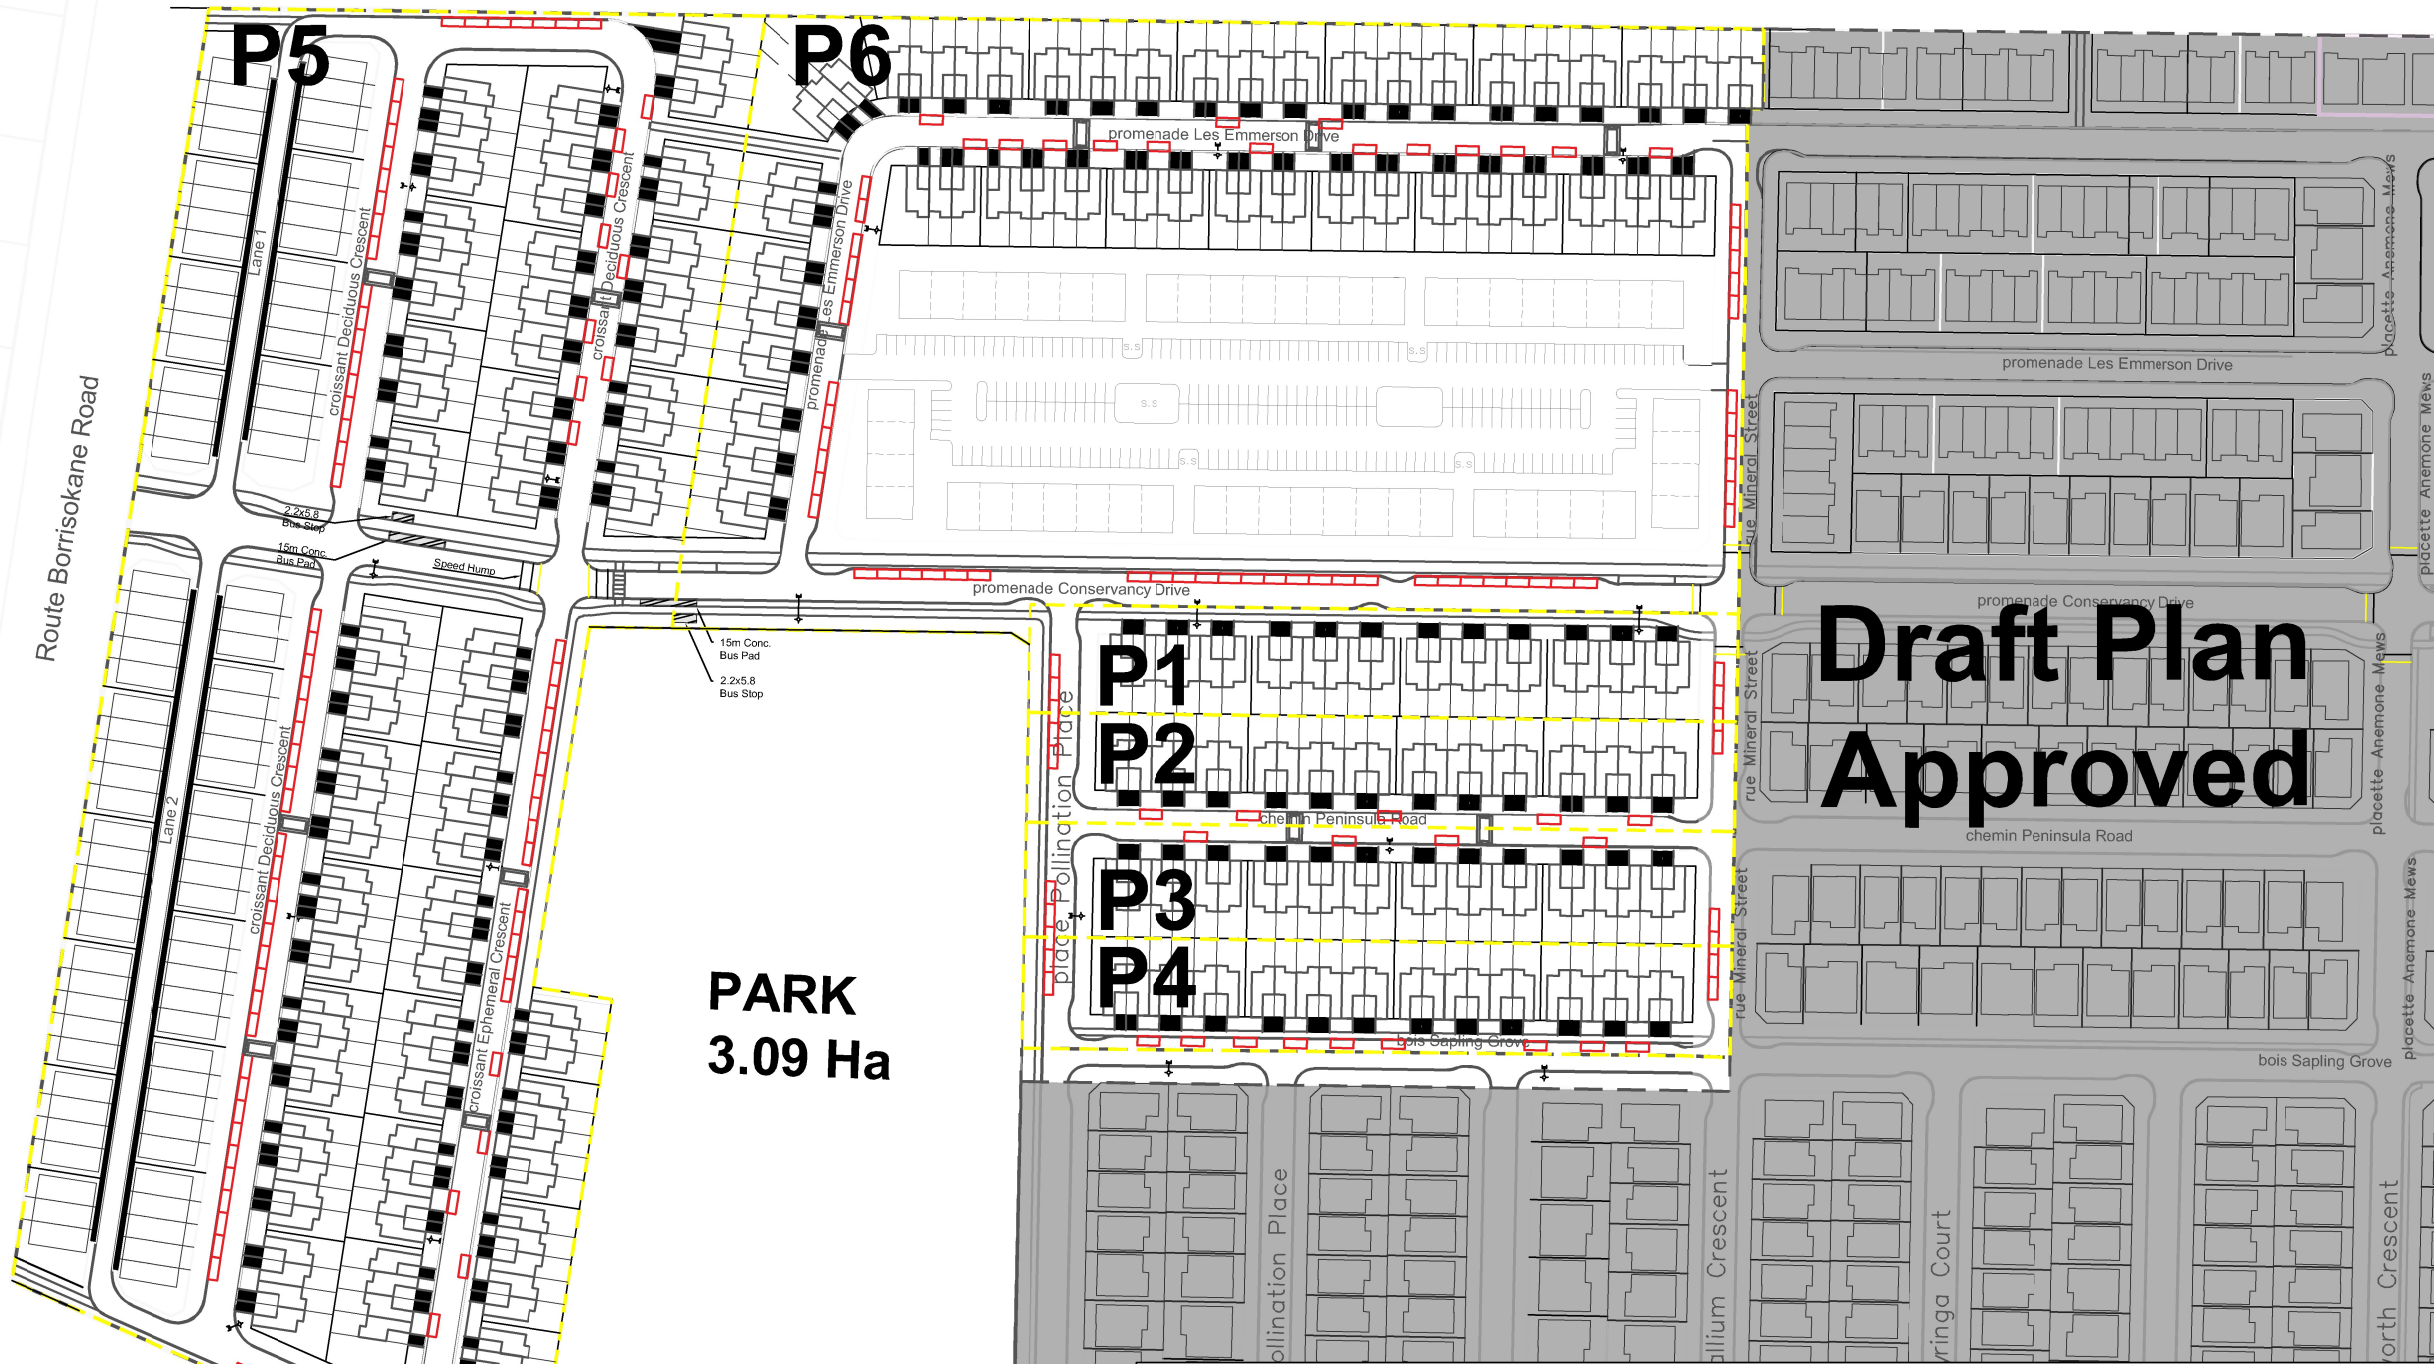

### On-Street Parking

On-Street Parking Area	Total No. of On-Street Parking Space	Total No. of Dwelling Units	Ratio (No. of On-Street Parking Spaces Divided by No. of Dwelling Units)	Reasoning
P1	5	24	0.208	2 On-Street Parking spaces fronting park are discounted at 0.5 space.
P2	9	24	0.375	3 On-Street Parking spaces fronting park are discounted at 0.5 space.
P3	7	24	0.292	2 On-Street Parking spaces fronting park are discounted at 0.5 space.
P4	13	24	0.542	3 On-Street Parking spaces fronting park are discounted at 0.5 space.
P5	82	219	0.374	15 On-Street Parking spaces fronting park are discounted at 0.5 space.
P6	63	86	0.744	
<b>TOTAL</b>	<b>179</b>	<b>401</b>	<b>0.446</b>	

03		
02		
01		
REV #	DESCRIPTION	DATE

PROJECT NAME:	
CONSERVANCY (Phase 3-4)	
DRAWING NAME:	
ON-STREET PARKING	
DATE:	DRAWING NO:
24/07/26	SP-1
DRAWN BY: LV	OTL400