



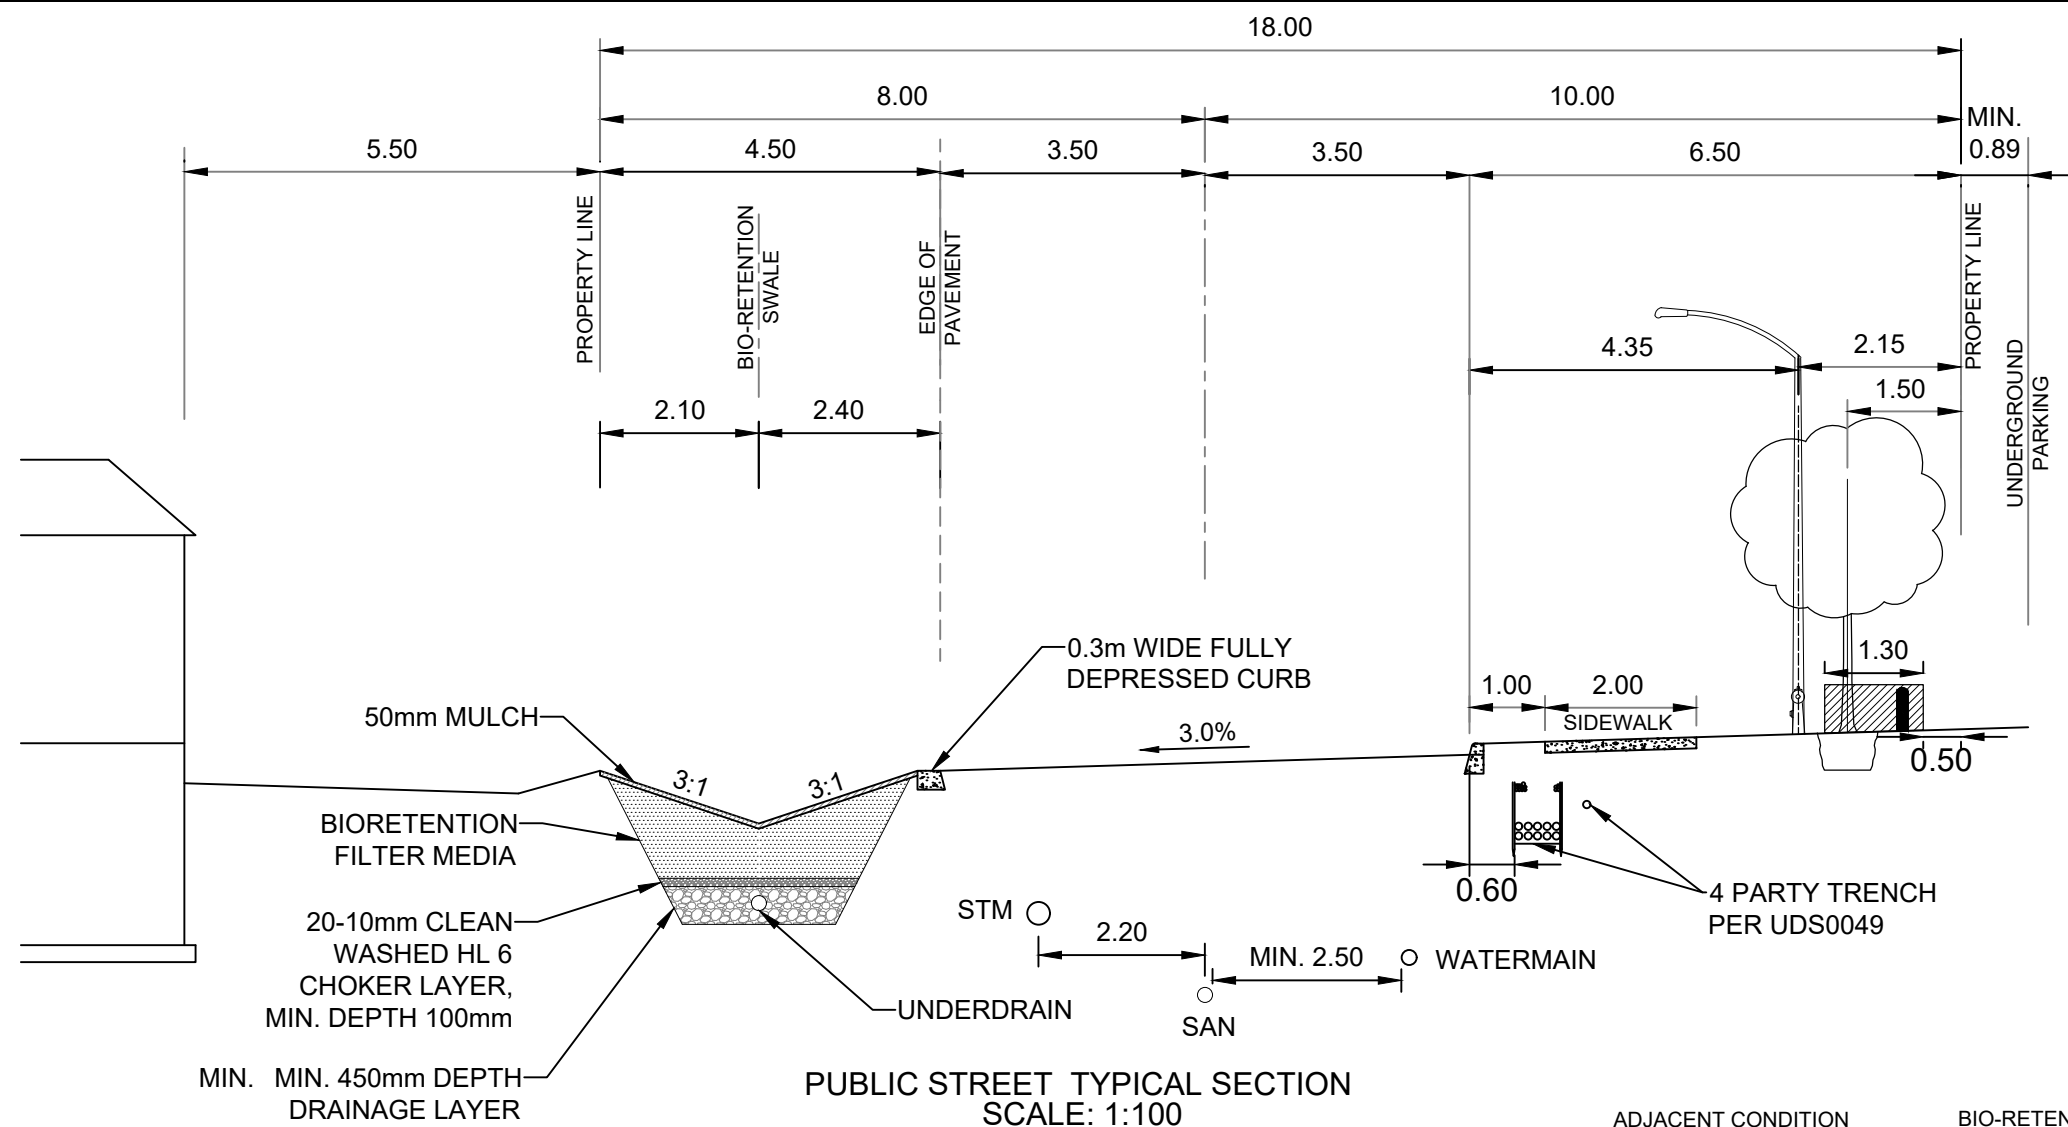

PUBLIC STREET TYPICAL SECTION  
SCALE: 1:100

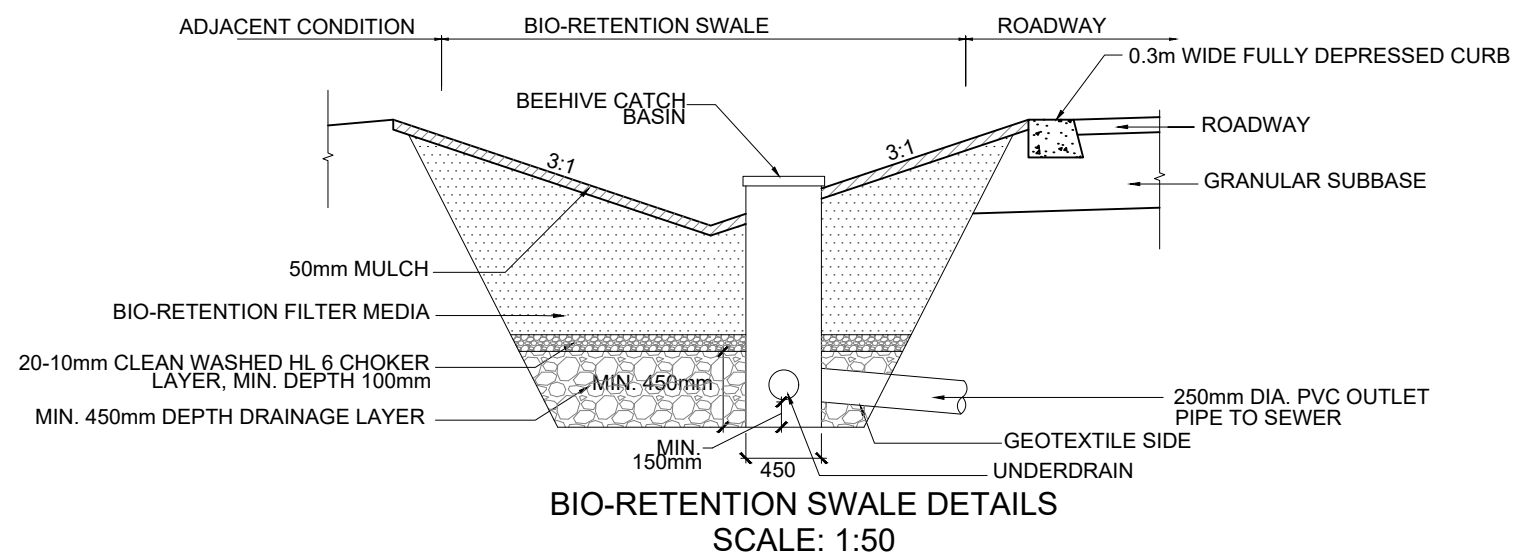

BIO-RETENTION SWALE DETAILS  
SCALE: 1:50



120 Iber Road, Unit 103  
Stittsville, ON K2S 1E9  
TEL: (613) 836-0856  
FAX: (613) 836-7183  
www.DSEL.ca

BGO - 1822 BANK ST  
TYP ROAD SECTION AND BIO-RETENTION SWALE DETAILS  
CITY OF OTTAWA

|              |               |
|--------------|---------------|
| PROJECT No.: | 23-1369       |
| SCALE:       | AS SHOWN      |
| DATE:        | February 2025 |
| FIGURE:      | 12            |