




LEGEND
STAGE NOT
PART OF THIS
APPLICATION



STAGE NOT
PART OF THIS
APPLICATION

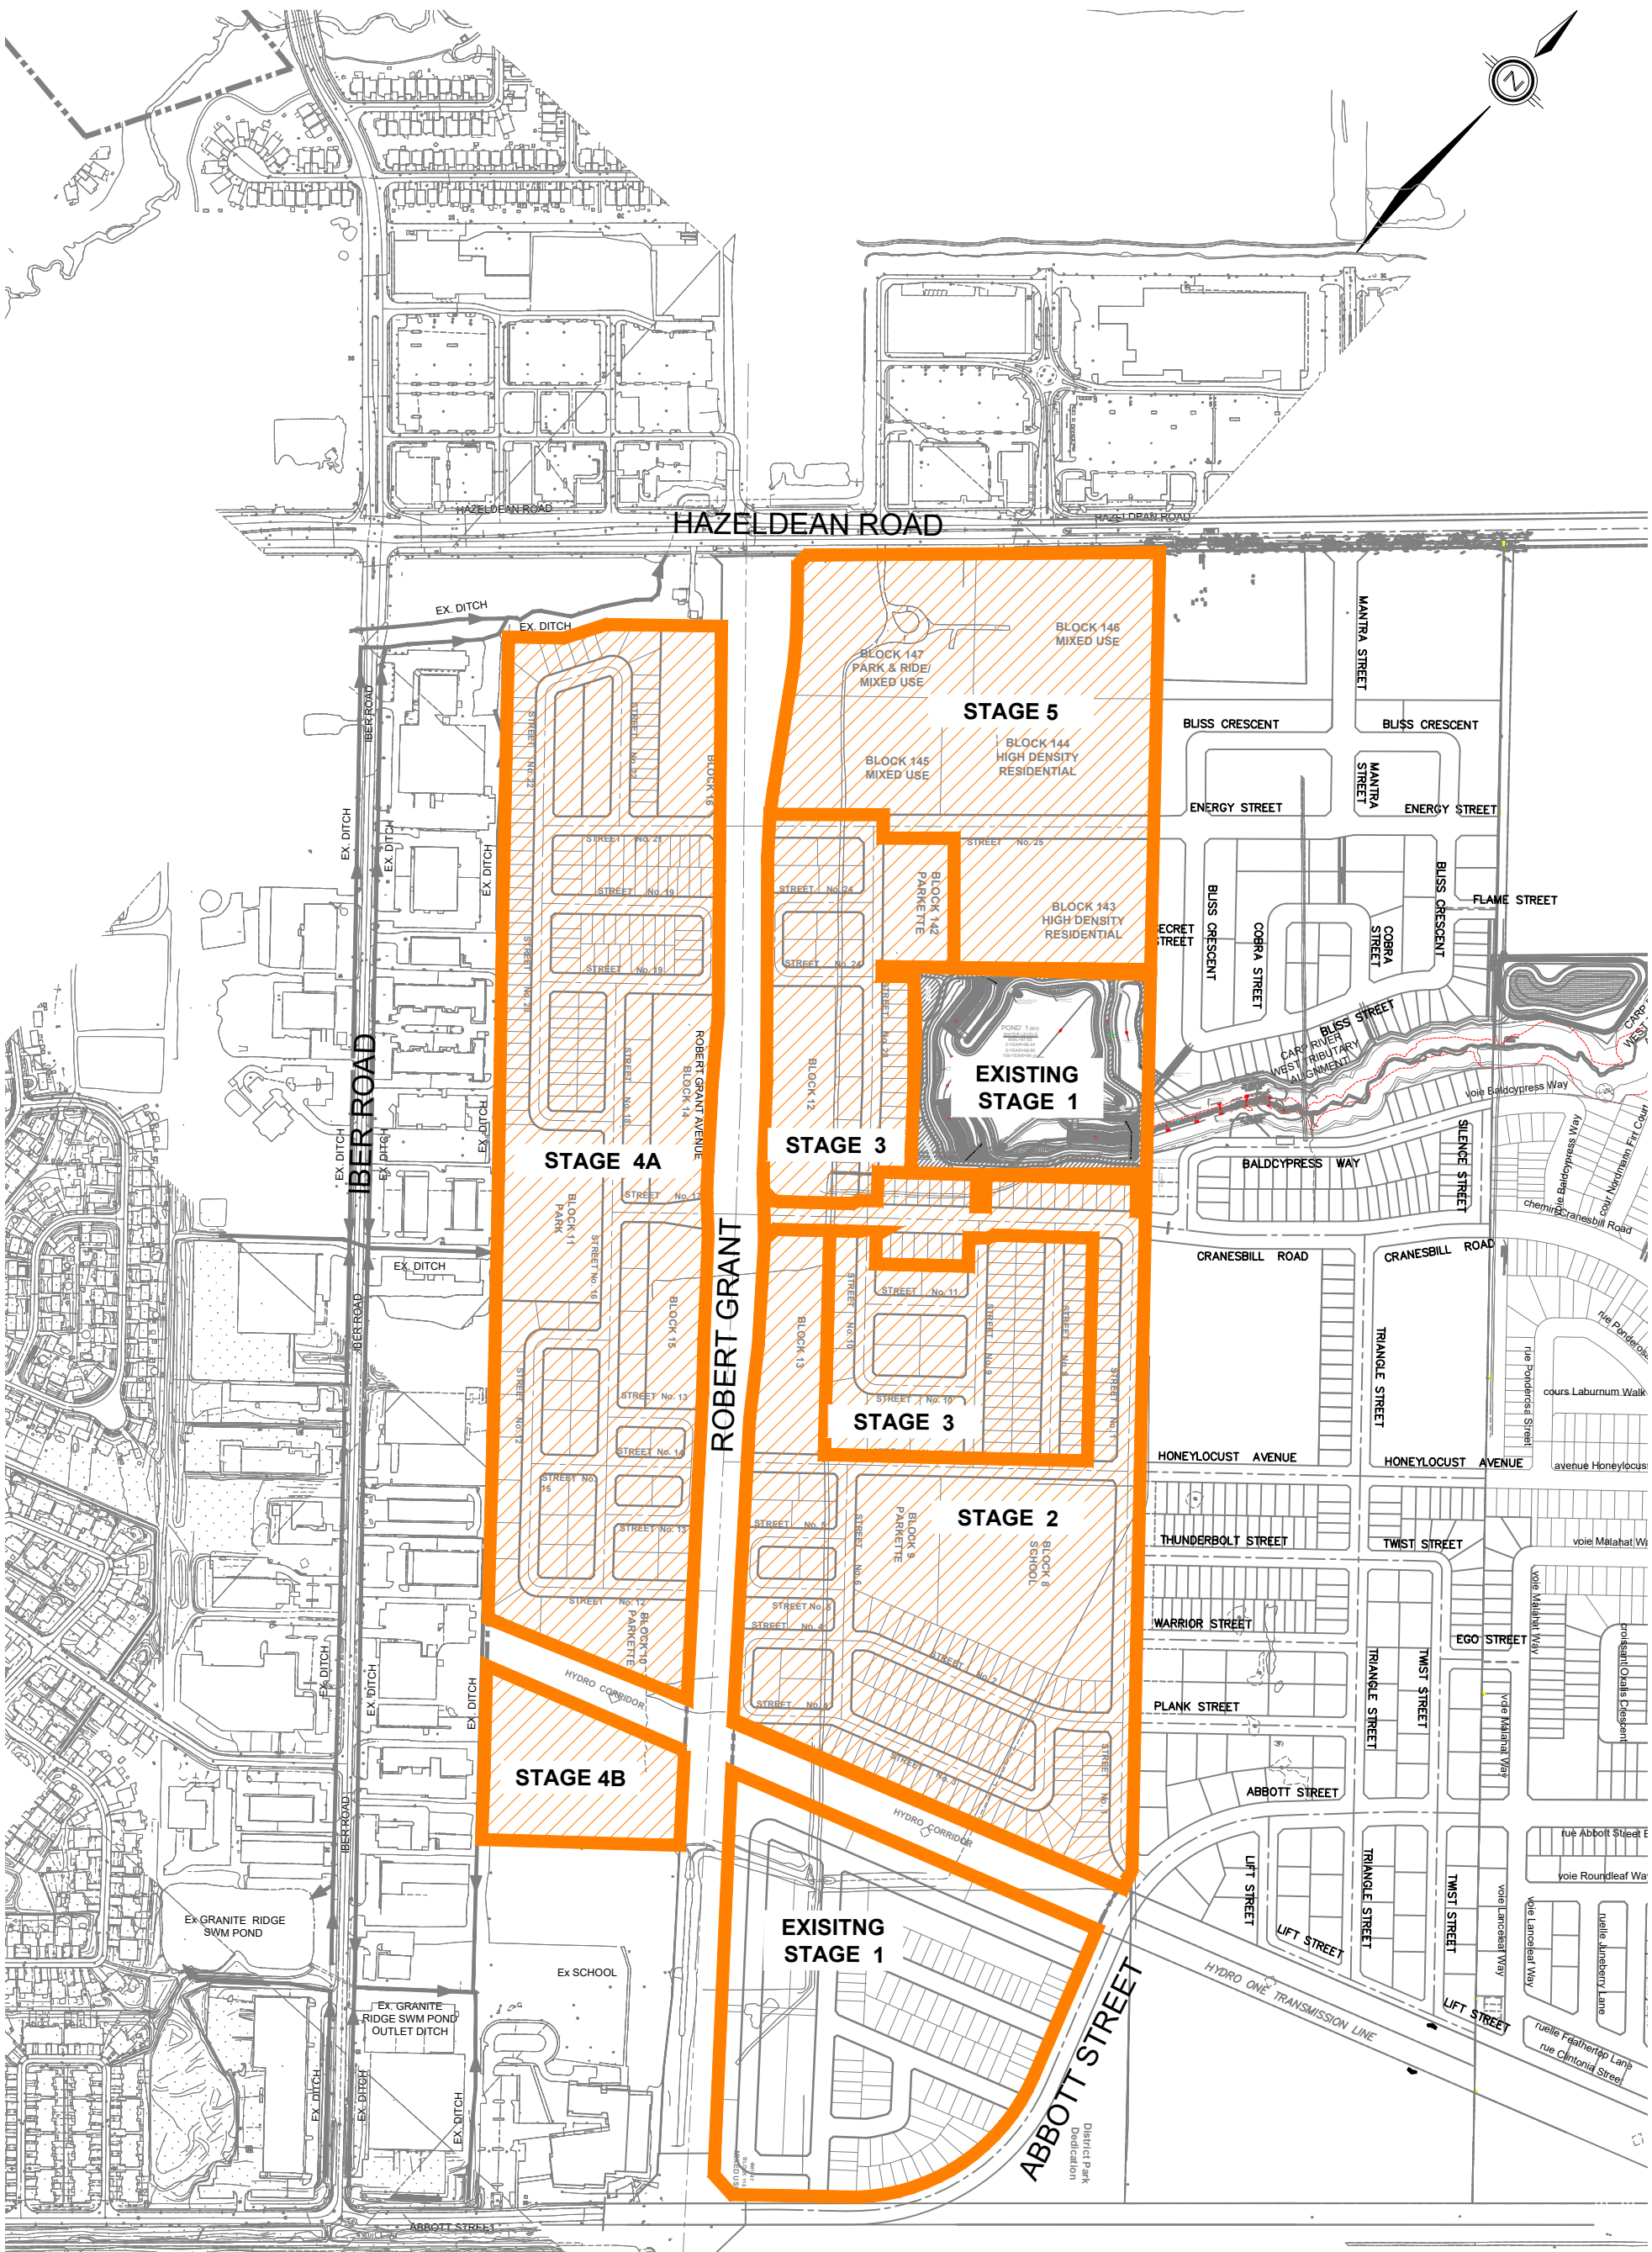

120 Iber Road, Unit 103
Stittsville, Ontario, K2S 1E9
Tel. (613) 836-0856
Fax. (613) 836-7183
www.DSEL.ca

ABBOTT'S RUN
PRELIMINARY
DESIGN
CITY OF OTTAWA

KEY PLAN

SCALE:	1:6000	PROJECT No.:	22-1295
DATE:	JANUARY 2025	FIGURE:	01