
ABBOTT'S RUN SUBDIVISION PHASES 2 & 3A

CITY of OTTAWA ROADS, SEWERS AND WATERMAINS

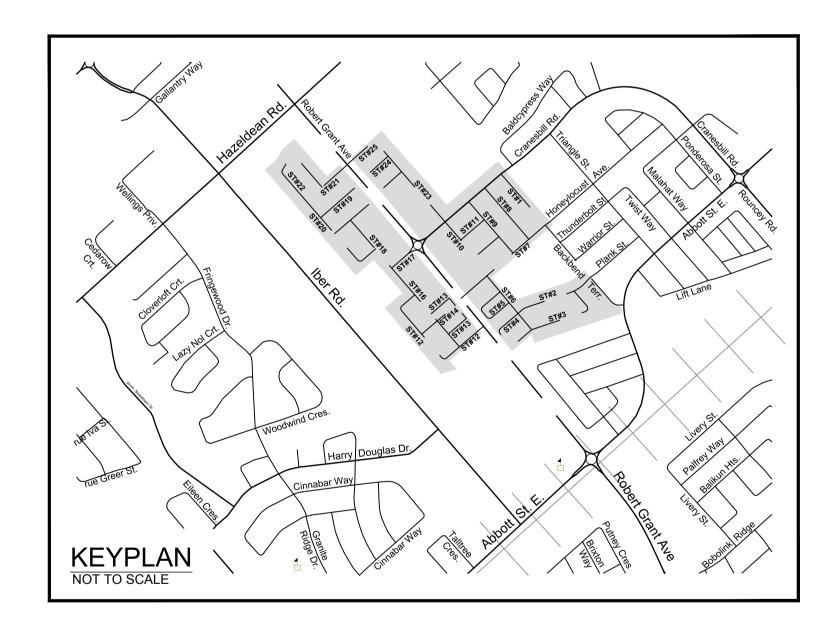






PROJECT No. 122130


ISSUED FOR CITY REVIEW

INDEX	
122130-OA-1	PARKING OVER VIEW
122130-PRK2-1	PARKING PLAN - STREET No.24, STREET No.25
122130-PRK2-2	PARKING PLAN - STREET No.23
122130-PRK2-3	PARKING PLAN - CRANESBILL RD, STREET No.1, STREET No.7, STREET No.8
122130-PRK2-4	PARKING PLAN - CRANESBILL RD, STREET No.6, STREET No.7, STREET No.8, STREET No.10, STREET No.11
122130-PRK2-5	PARKING PLAN - STREET No.4, STREET No.5, STREET No.6
122130-PRK2-6	PARKING PLAN - STREET No.1, STREET No.2, STREET No.3, STREET No.6
122130-PRK3A-1	PARKING PLAN - STREET No.21, STREET No.22
122130-PRK3A-2	PARKING PLAN - STREET No.19, STREET No.20
122130-PRK3A-3	PARKING PLAN - STREET No.13, , STREET No.16, STREET No.17, STREET No.18, STREET No.19
122130-PRK3A-4	PARKING PLAN - STREET No.12, , STREET No.13, STREET No.14, STREET No.15, STREET No.16

ABBOTT'S RUN PHASE 2					
ON STREET PARKING AREA	TOTAL NUMBER OF ON STREET PARKING SPACES	TOTAL NUMBER OF DWELLING UNITS	RATIO (NUMBER OF ON STREET PARKING SPACES DIVIDED BY NUMBER OF DWELLING UNITS)		
P1	14	12	1.16		
P2	12	23	0.52		
P3	16	10	1.60		
P4	18	55	0.32		
P5	42	26	1.61		
P6	24	17	1.41		
P7	42	36	1.16		
P8	17	18	0.94		
P9	17	24	0.71		
P10	19	49	0.38		
P11	20	30	0.66		
P12	12	21	0.57		
P13	9	20	0.45		
P14	34	21	1.62		
P15	41	37	1.11		
P16	51	40	1.28		
P17	6	18	0.33		

ABBOTT'S RUN PHASE 3A					
ON STREET PARKING AREA	TOTAL NUMBER OF ON STREET PARKING SPACES	TOTAL NUMBER OF DWELLING UNITS	RATIO (NUMBER OF ON STREET PARKING SPACES DIVIDED BY NUMBER OF DWELLING UNITS)		
P18	62	52	1.19		
P19	13	11	1.18		
P20	45	33	1.36		
P21	48	44	1.09		
P22	27	38	0.71		
P23	11	25	0.44		
P24	11	8	1.37		
P25	15	15	1.00		
P26	12	17	0.70		
P27	9	10	0.90		
P28	15	27	0.55		
P29	24	48	0.50		
			•		

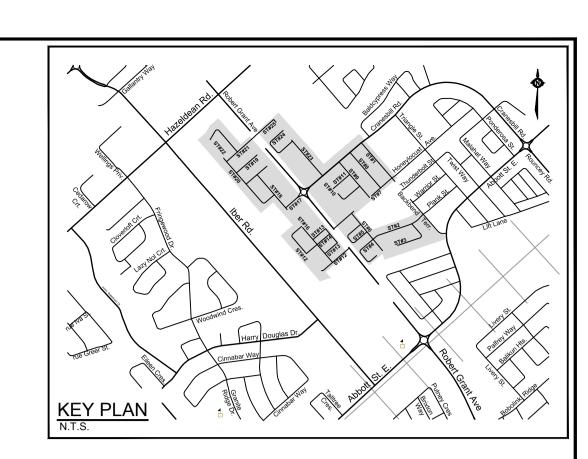

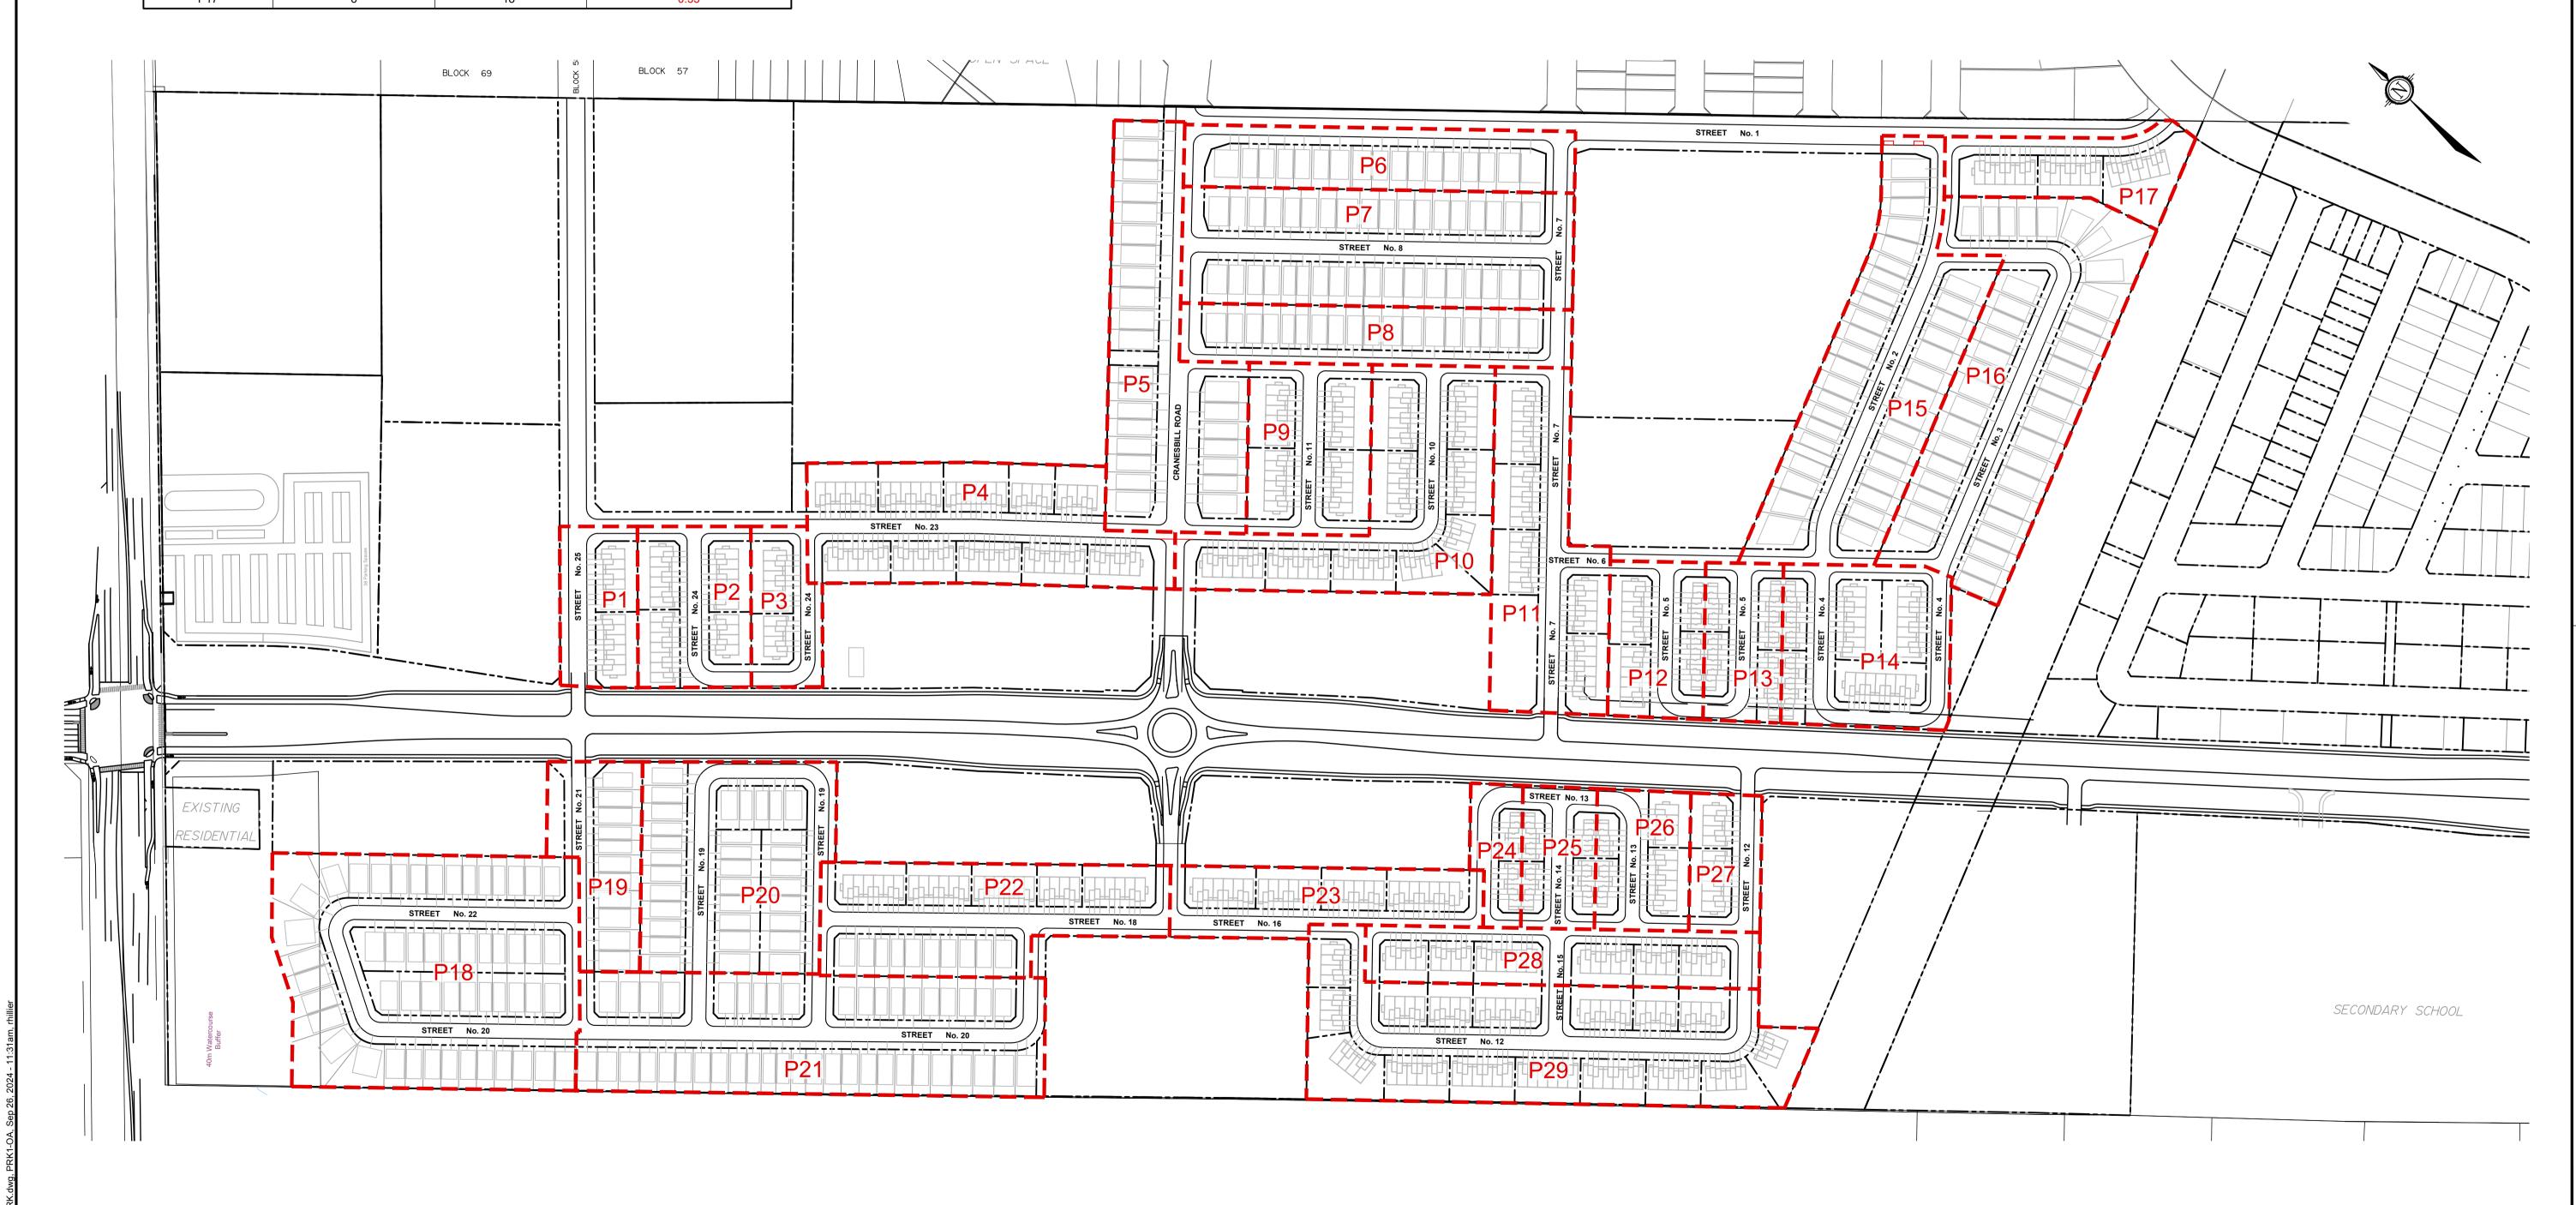

THE POSITION OF ALL POLE LINES, CONDUITS, WATERMAINS, SEWERS AND OTHER UNDERGROUND AND OVERGROUND UTILITIES AND STRUCTURES IS NOT NECESSARILY SHOWN ON THE CONTRACT DRAWINGS, AND WHERE SHOWN, THE ACCURACY OF THE POSITION OF SUCH UTILITIES AND STRUCTURES IS NOT GUARANTEED. BEFORE STARTING WORK, DETERMINE THE EXACT LOCATION OF ALL SUCH UTILITIES AND STRUCTURES AND ASSUME ALL LIABILITY FOR DAMAGE TO THEM.

FOR REVIEW ONLY SCALE RCH 1:2000 TVW RCH ISSUED FOR CITY REVIEW SEP 28/24 DATE REVISION

Suite 200, 240 Michael Cowpland Drive Ottawa, Ontario, Canada K2M 1P6 (613) 254-9643 Telephone (613) 254-5867 Facsimile

www.novatech-eng.com

Website

CITY of OTTAWA ABBOTT'S RUN PHASES 2 & 3A

DRAWING NAME

122130 PARKING PLAN

122130-OA-1

