



1 JUNE-8AM

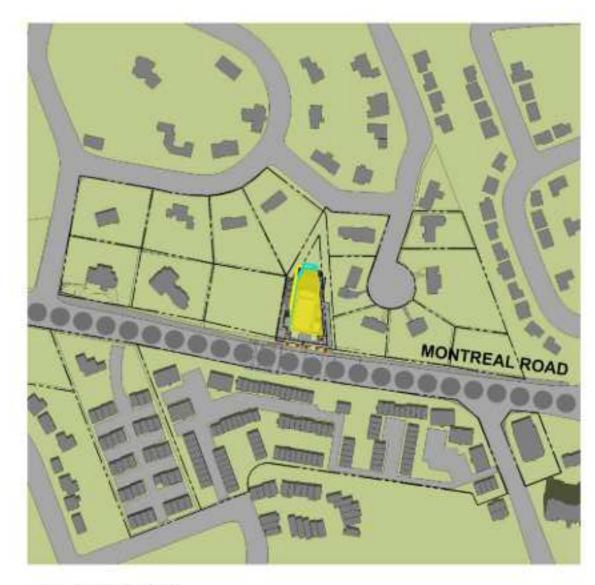


6 JUNE-1PM

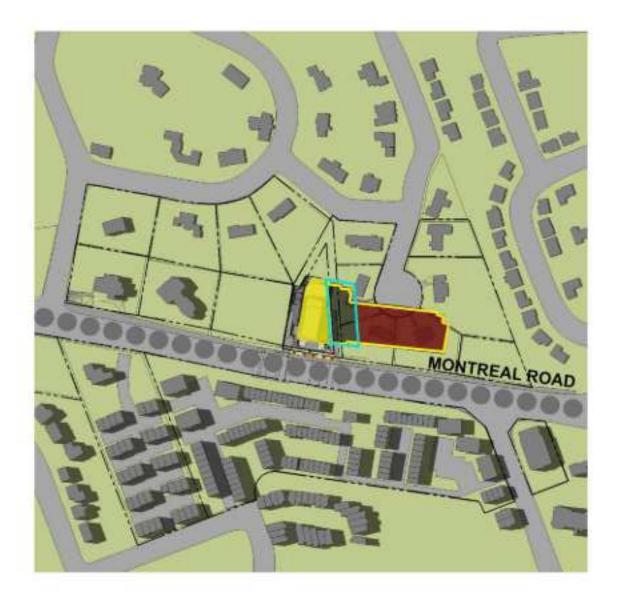

11 A-301 1 : 3500

50000 0 62500 125000 250000mm

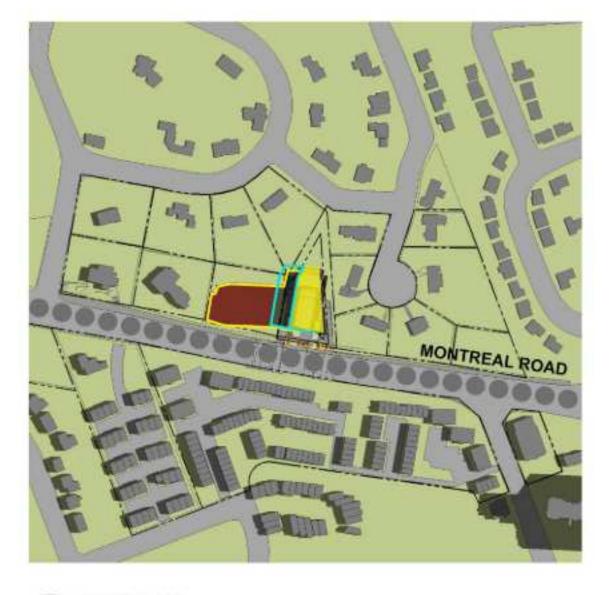

2 JUNE-9AM




7 JUNE-2PM



12 A-301 1:3500


21 JUNE 2023 (DST)

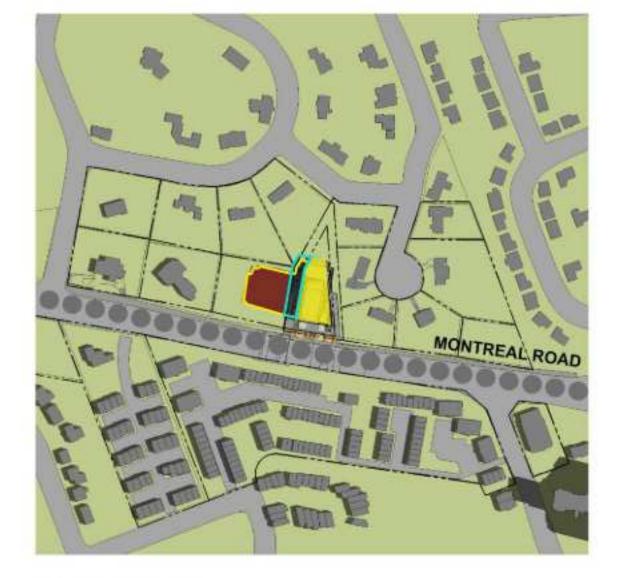

3 JUNE-10AM



4 JUNE-11AM

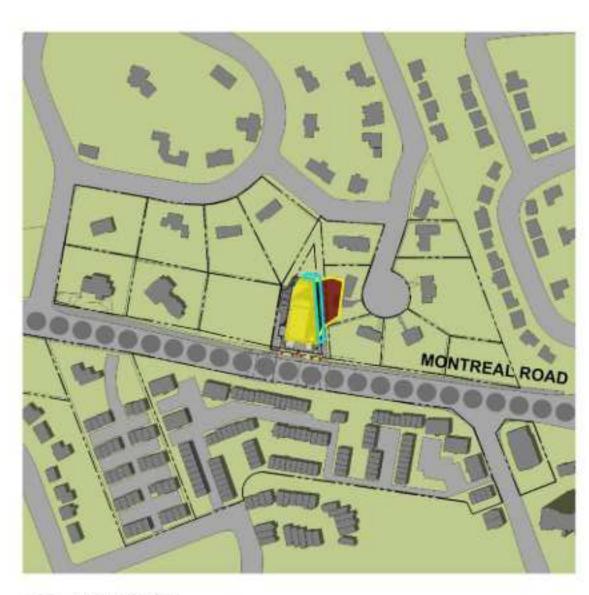


8 JUNE-3PM




13 JUNE-8PM




⁹ JUNE-4PM

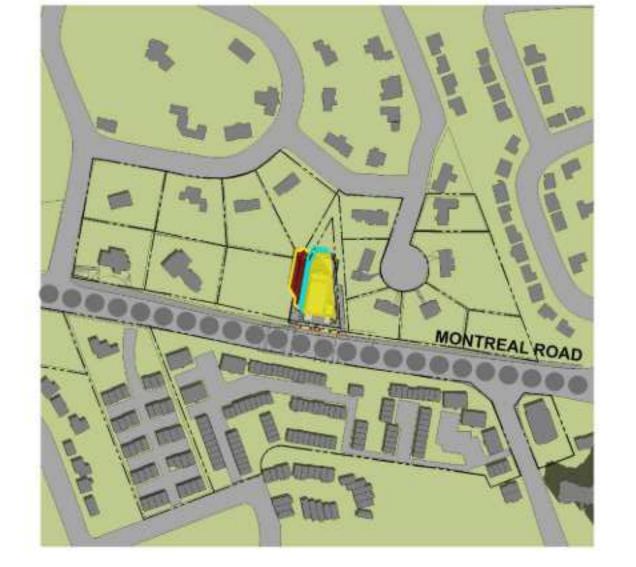

5 JUNE-12PM

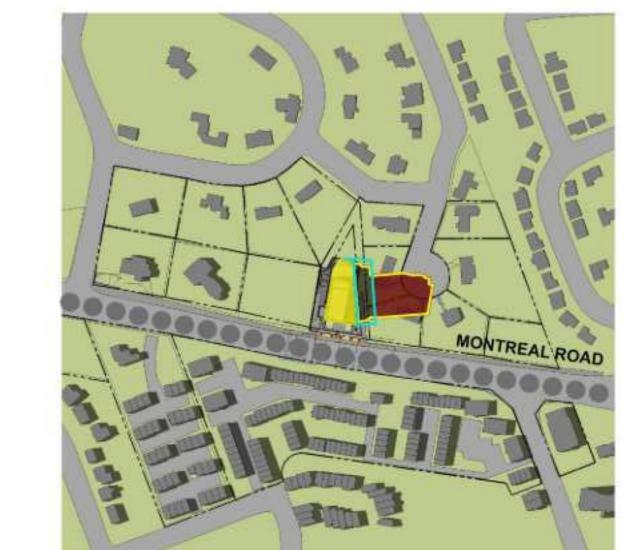



10 JUNE-5PM

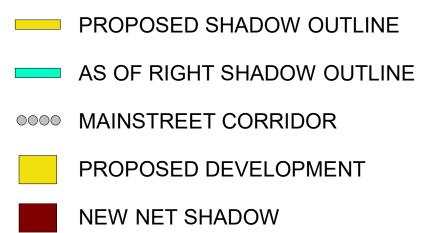





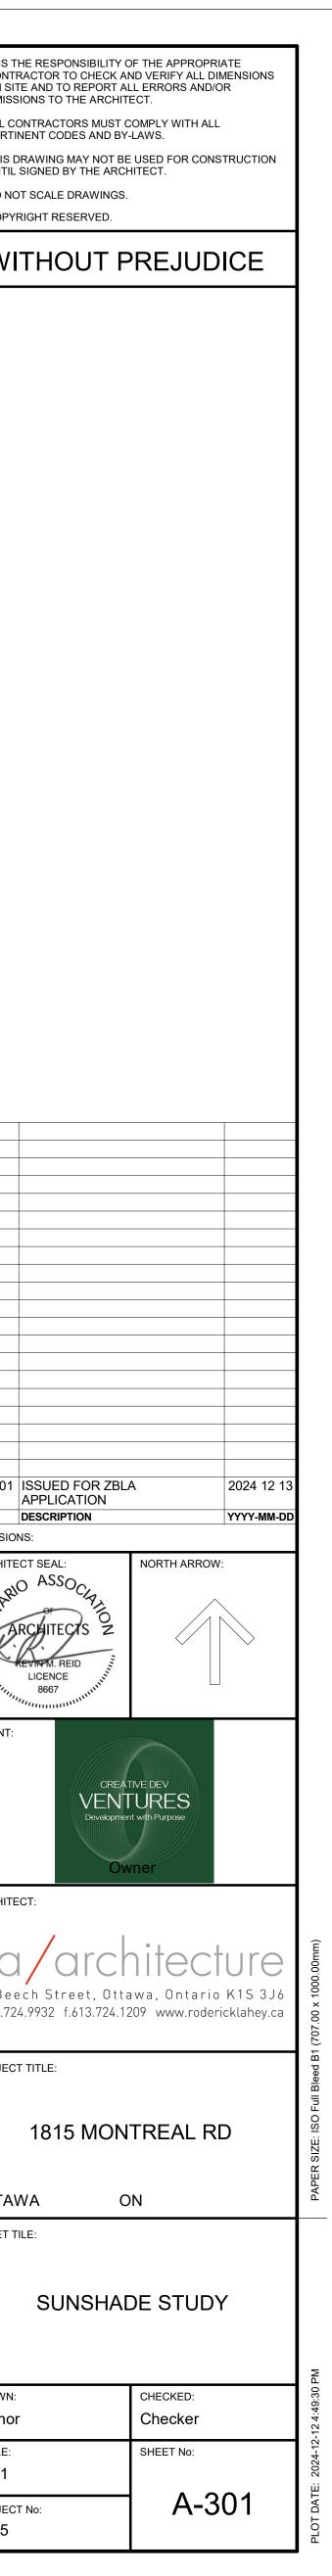

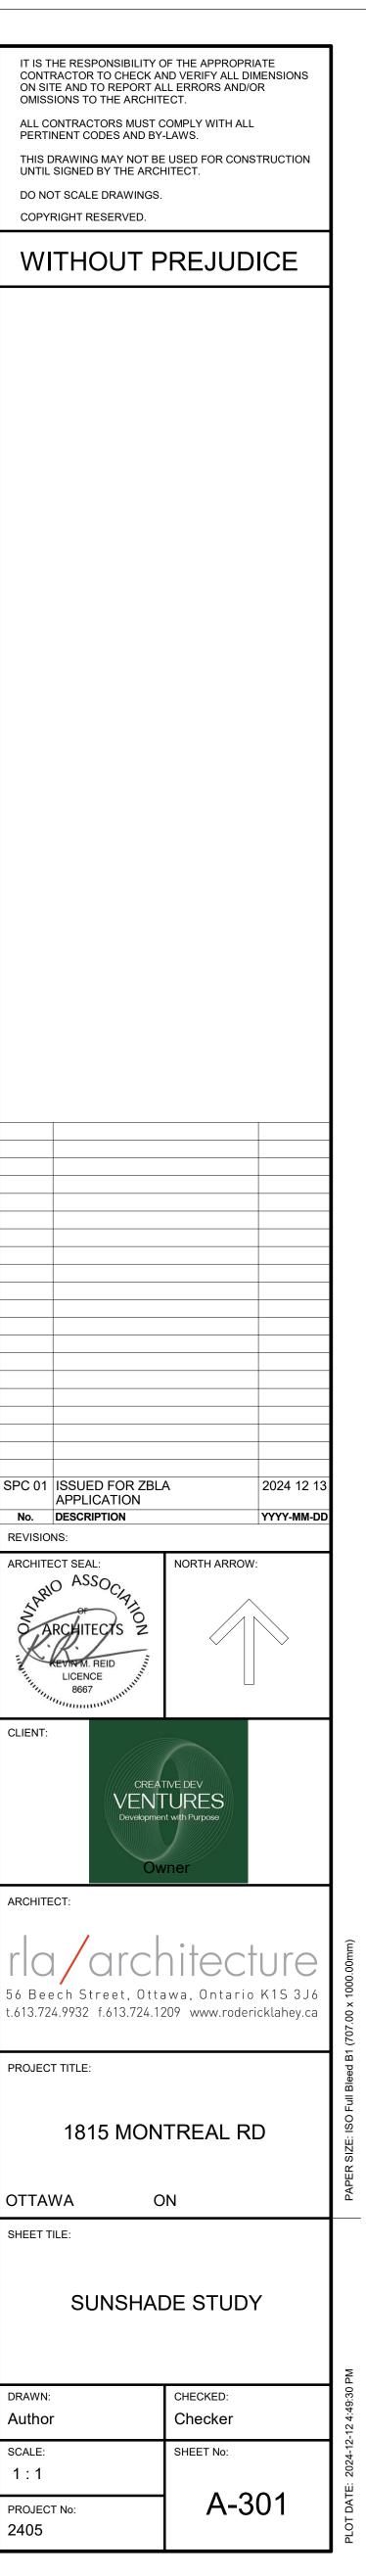

OTTAWA	ON
SHEET TILE:	

DRAWN:	CHECK
Author	Chec
SCALE:	SHEET
1:1	
PROJECT No:	
2405	



1 SEP-8AM 1:3500



5 SEP-12PM A-302 1:3500



⁹ SEP-4PM

50000 0 62500 125000 250000mm



2 SEP-9AM (A-302) 1 : 3500



6 SEP-1PM (A-302) 1:3500



10 SEP-5PM

21 SEP 2023 (DST)




3 SEP-10AM



7 SEP-2PM A-302 1:3500



11 SEP-6PM

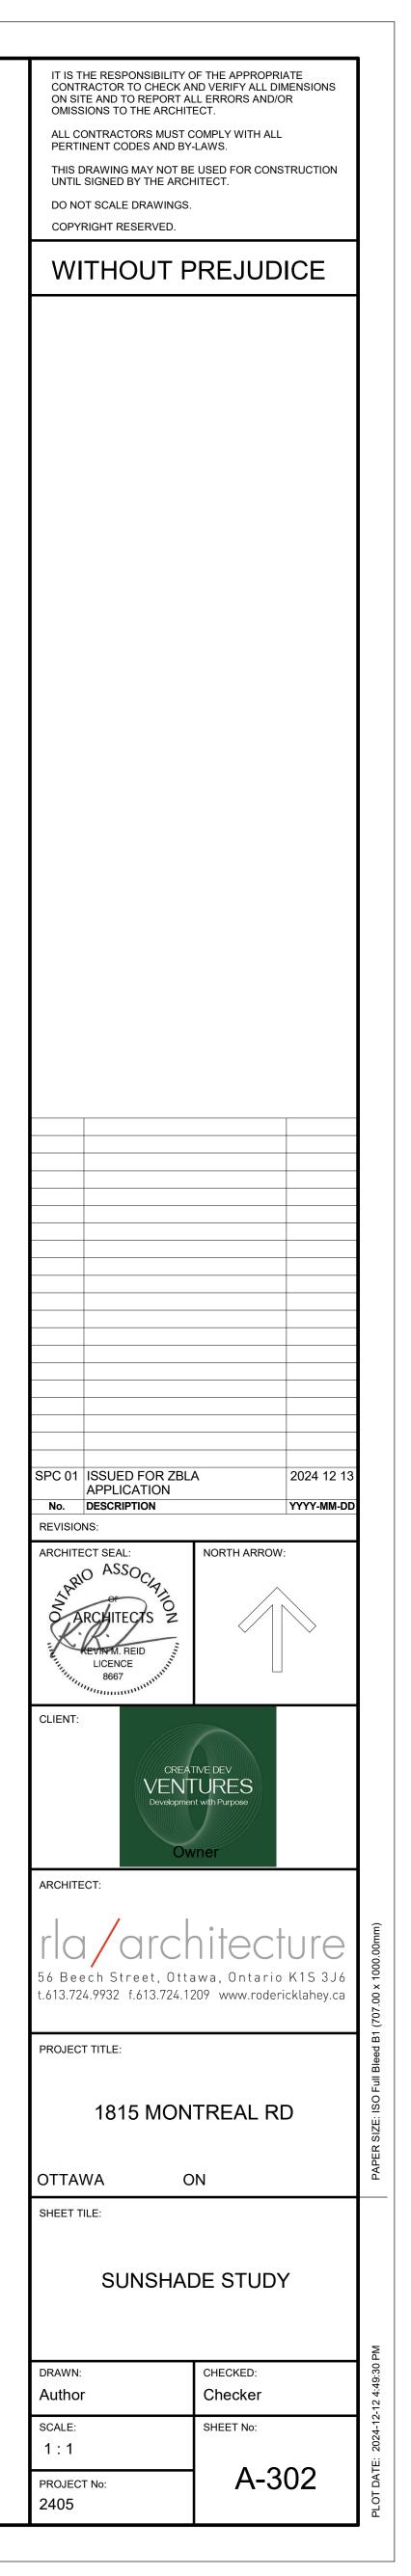




4 SEP-11AM



8 SEP-3PM A-302 1 : 3500

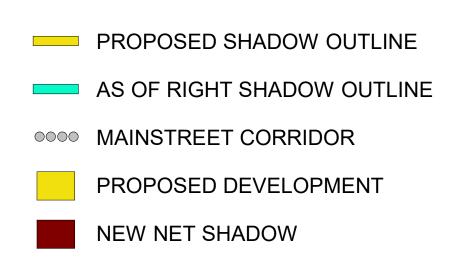



1 DEC-9AM





5 DEC-1PM

250000mm



6 DEC-2PM

21 DECEMBER 2023



3 DEC-11AM



7 DEC-3PM




4 DEC-12PM



	PROPOSED SHADOW OUTLINE
	AS OF RIGHT SHADOW OUTLINE
0000	MAINSTREET CORRIDOR
	PROPOSED DEVELOPMENT
	NEW NET SHADOW

PC 01	APPL	ED FOR	l ZBLA N	4
No.		RIPTION		
REVISIO				
ARCHITE		AL: SOCIA		NORTI
No.	IK .		NON "	
CLIENT:				
		Dev	_INI relopmen	URE t with Purp

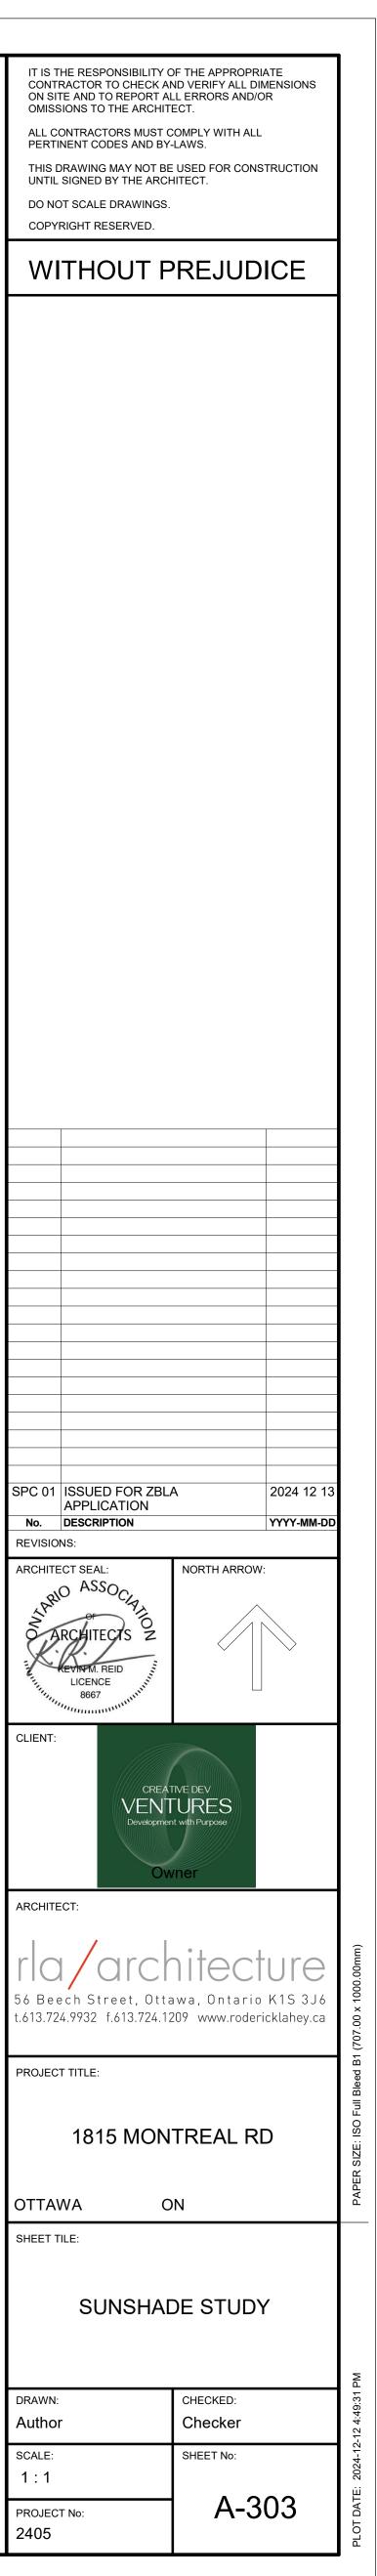

OTTAWA	ON
SHEET TILE:	
SUN	SHADE ST
DRAWN:	CHECKE
Author	Check