

3D VIEW FROM MONTREAL RD LOOKING TOWARDS NORTHWEST



3D VIEW FROM MONTREAL RD LOOKING TOWARDS NORTHEAST

IT IS THE RESPONSIBILITY OF THE APPROPRIATE CONTRACTOR TO CHECK AND VERIFY ALL DIMENSIONS ON SITE AND TO REPORT ALL ERRORS AND/OR OMISSIONS TO THE ARCHITECT.


ALL CONTRACTORS MUST COMPLY WITH ALL PERTINENT CODES AND BY-LAWS.

THIS DRAWING MAY NOT BE USED FOR CONSTRUCTION UNTIL SIGNED BY THE ARCHITECT.

DO NOT SCALE DRAWINGS.

WITHOUT PREJUDICE

COPYRIGHT RESERVED.

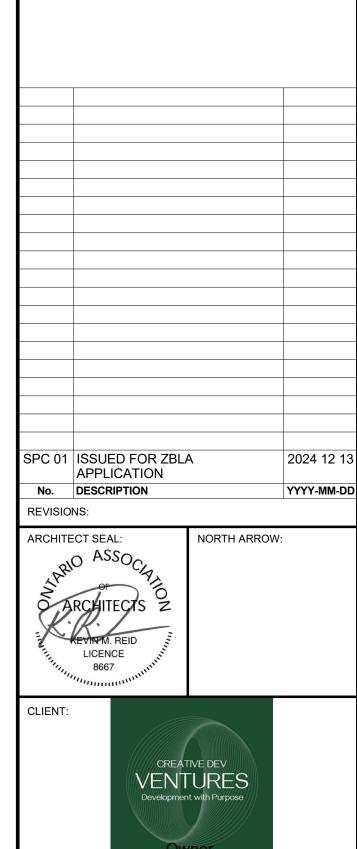

PROJECT TITLE:

1815 MONTREAL RD

3D PERSPECTIVES


A-401



3D VIEW FROM BACK LOOKING TOWARDS SOUTHWEST



3D VIEW FROM BACK LOOKING TOWARDS SOUTHEAST

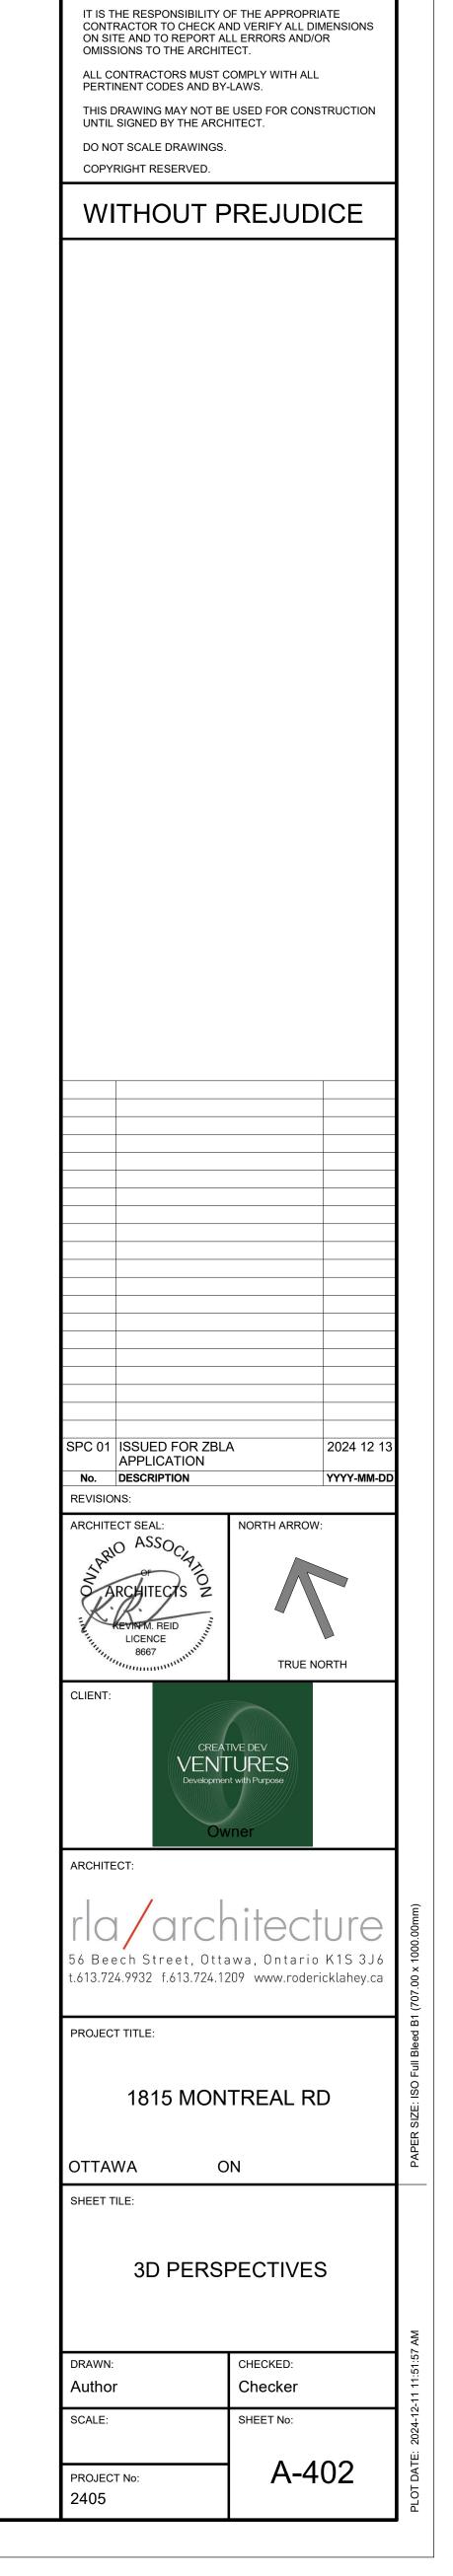



3D VIEW LOOKING TOWARDS ENTRANCE



3D VIEW LOOKING TOWARDS ENTRANCE

IT IS THE RESPONSIBILITY OF THE APPROPRIATE CONTRACTOR TO CHECK AND VERIFY ALL DIMENSIONS ON SITE AND TO REPORT ALL ERRORS AND/OR OMISSIONS TO THE ARCHITECT.


ALL CONTRACTORS MUST COMPLY WITH ALL PERTINENT CODES AND BY-LAWS. THIS DRAWING MAY NOT BE USED FOR CONSTRUCTION UNTIL SIGNED BY THE ARCHITECT.

DO NOT SCALE DRAWINGS. COPYRIGHT RESERVED.

WITHOUT PREJUDICE

No.	DESCRIPTION	YYYY
SPC 01	ISSUED FOR ZBLA APPLICATION	202

NORTH ARROW:

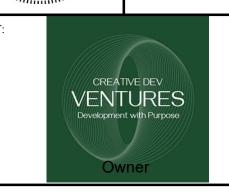



56 Beech Street, Ottawa, Ontario K1S 3J6 t.613.724.9932 f.613.724.1209 www.rodericklahey.ca

PROJECT TITLE:

1815 MONTREAL RD

ENLARGED 3D VIEWS

DRAWN:	CHECKED:	11:54:0
Author	Checker	
SCALE:	SHEET No:	2024-12-11
PROJECT No:	A-403	T DATE: