


M:\2022\122155\CAD\Overall\Planning\Figures\122155-SEV.dwg, SEV2, Dec 09, 2024 - 11:03am, wslloss

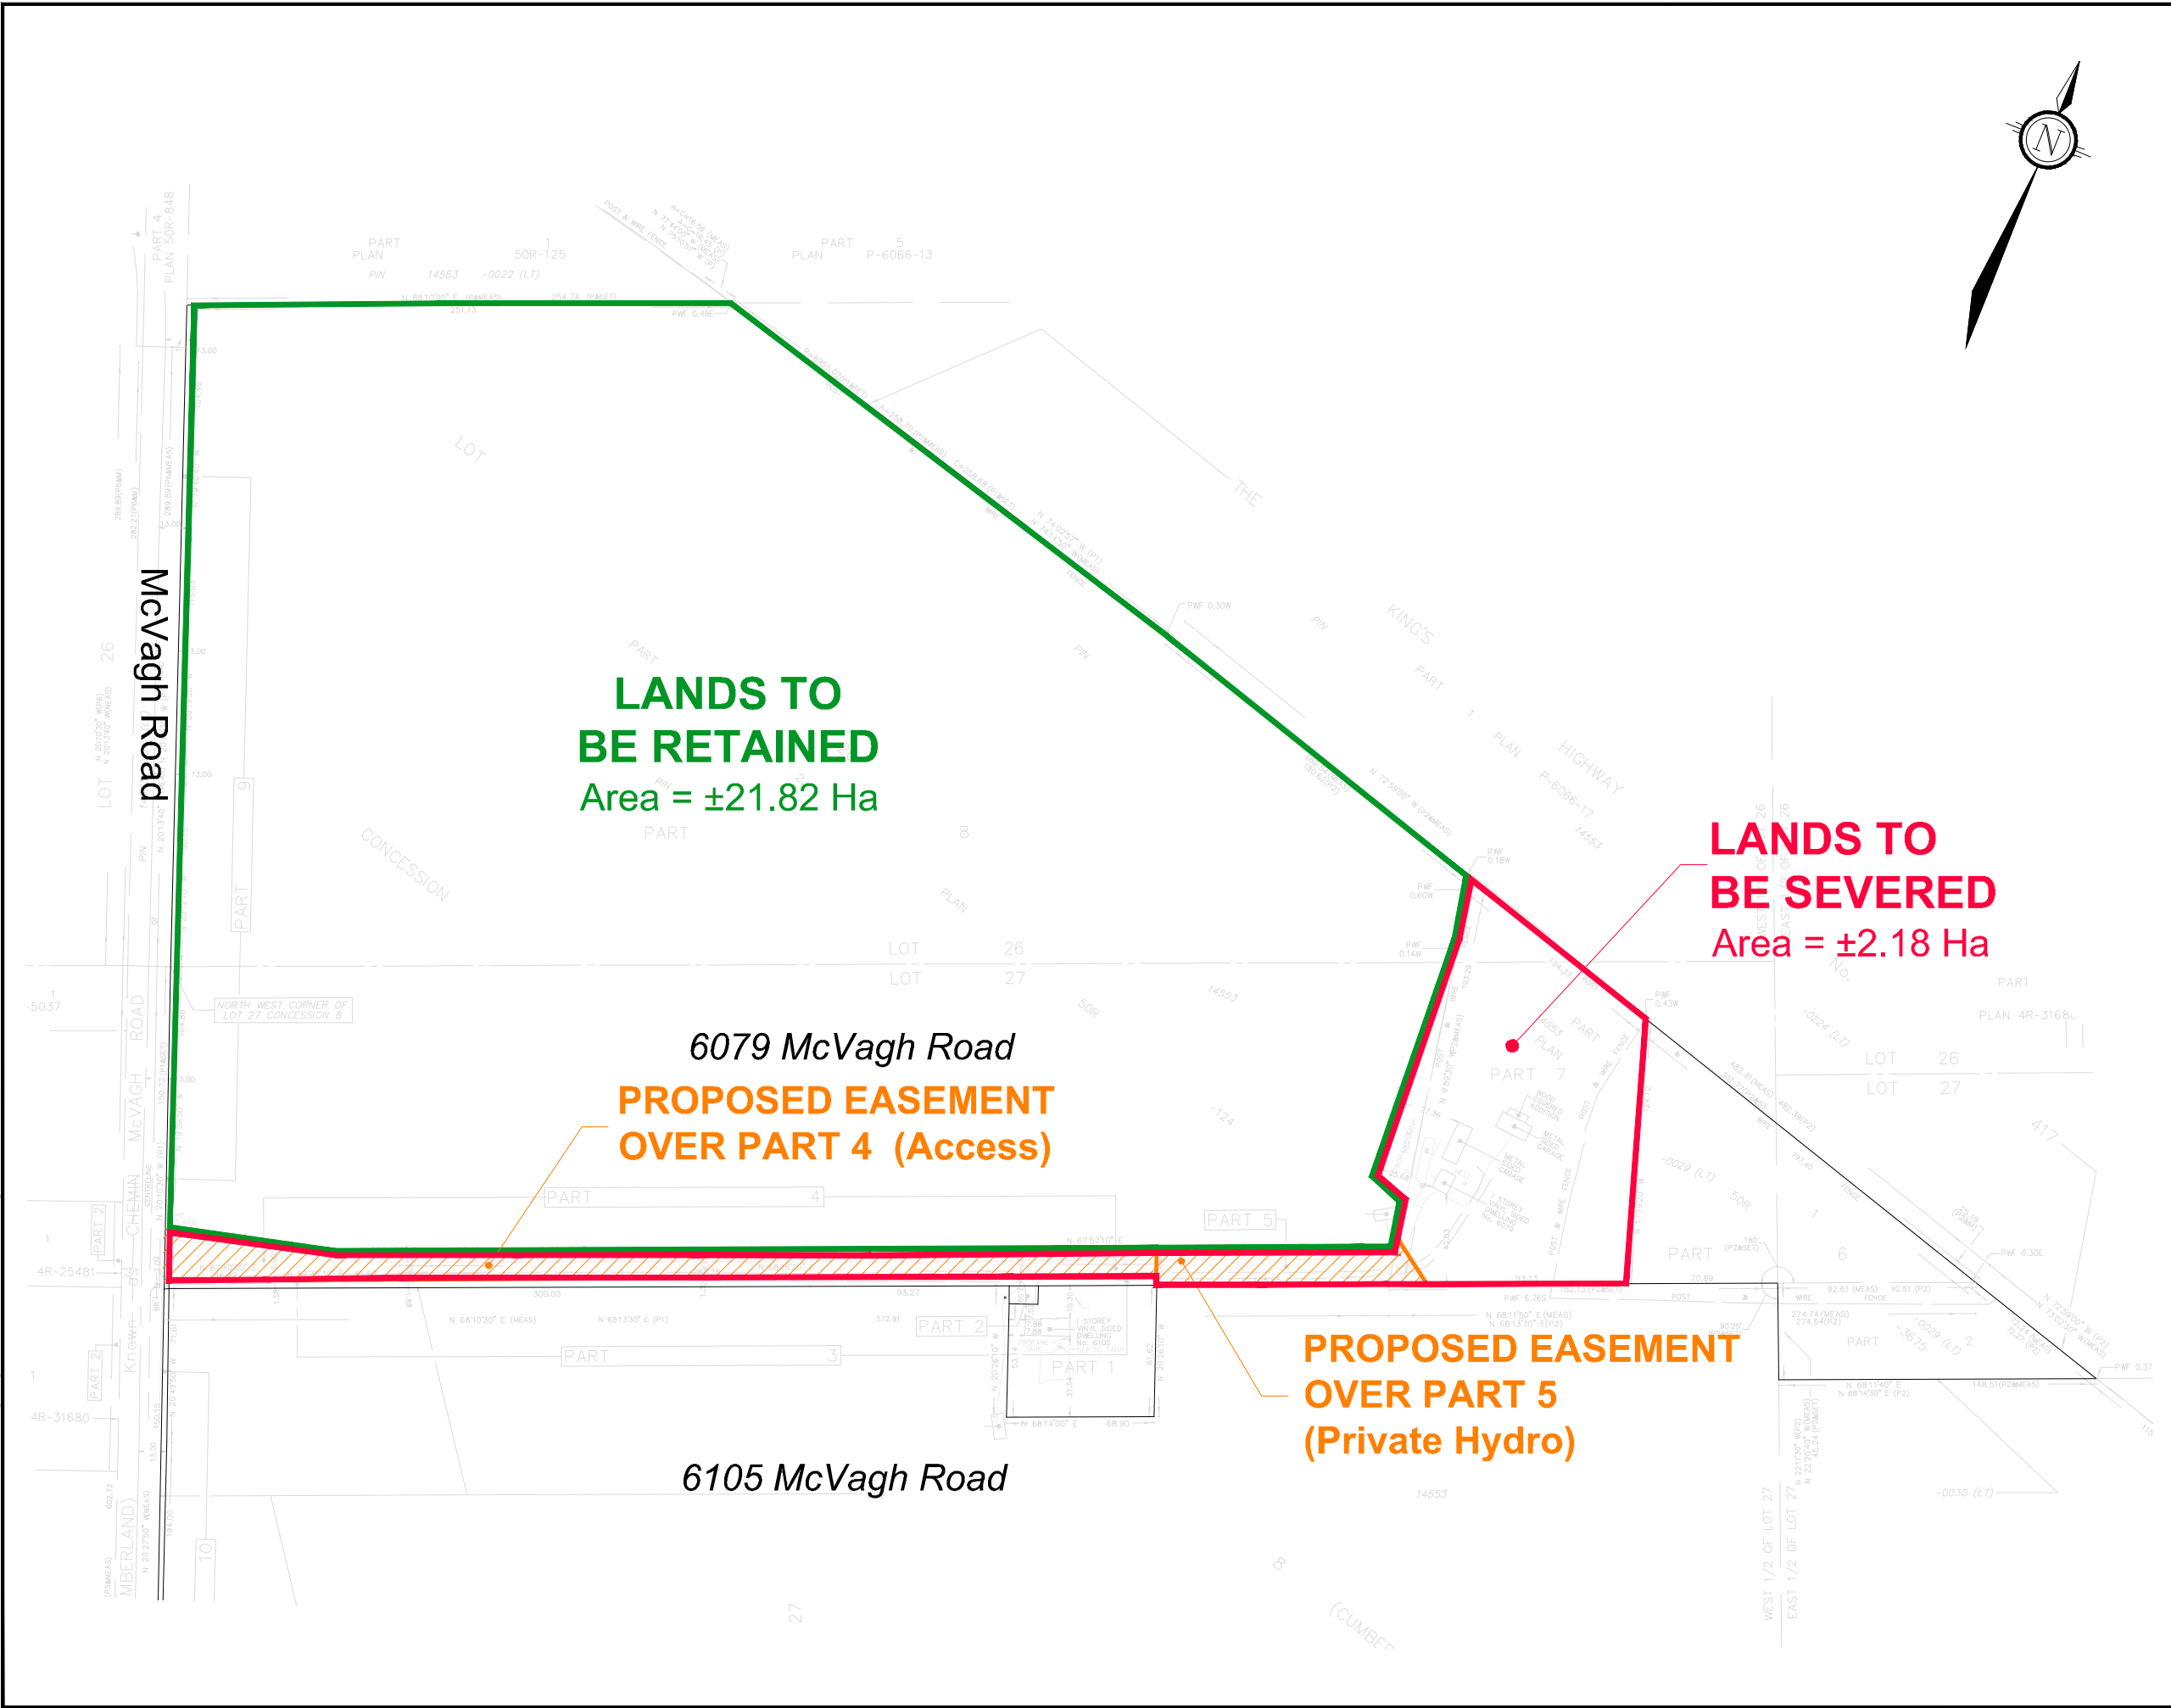


KEY PLAN
N.T.S.

CONSENT APPLICATION #2 SEVERANCE & EASEMENT PLAN

6079 McVAGH ROAD

PART OF LOTS 26 & 27
CONCESSION 8
CITY OF OTTAWA

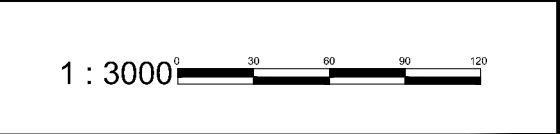

3.	ISSUED FOR ZONING APPLICATION	DEC 09/24	MM
2.	ISSUED FOR SUBMISSION	MAY 14/24	MM
1.	ISSUED FOR DISCUSSION	OCT 05/23	MM
No.	REVISION	DATE	BY

NOVATECH
Engineers, Planners & Landscape Architects
Suite 200, 240 Michael Cowpland Drive
Ottawa, Ontario, Canada K2M 1P5
Telephone (613) 254-9643
Facsimile (613) 254-5867
Website www.novatech-eng.com

ISSUED

DECEMBER, 2024

PROJECT No.

122155

DRAWING No.

122155-SEV2