


M:\2022\122155\CAD\Overall\Planning\Figures\122155-Zoning.dwg, Zoning, Dec 06, 2024 - 11:01am, wsl:oss

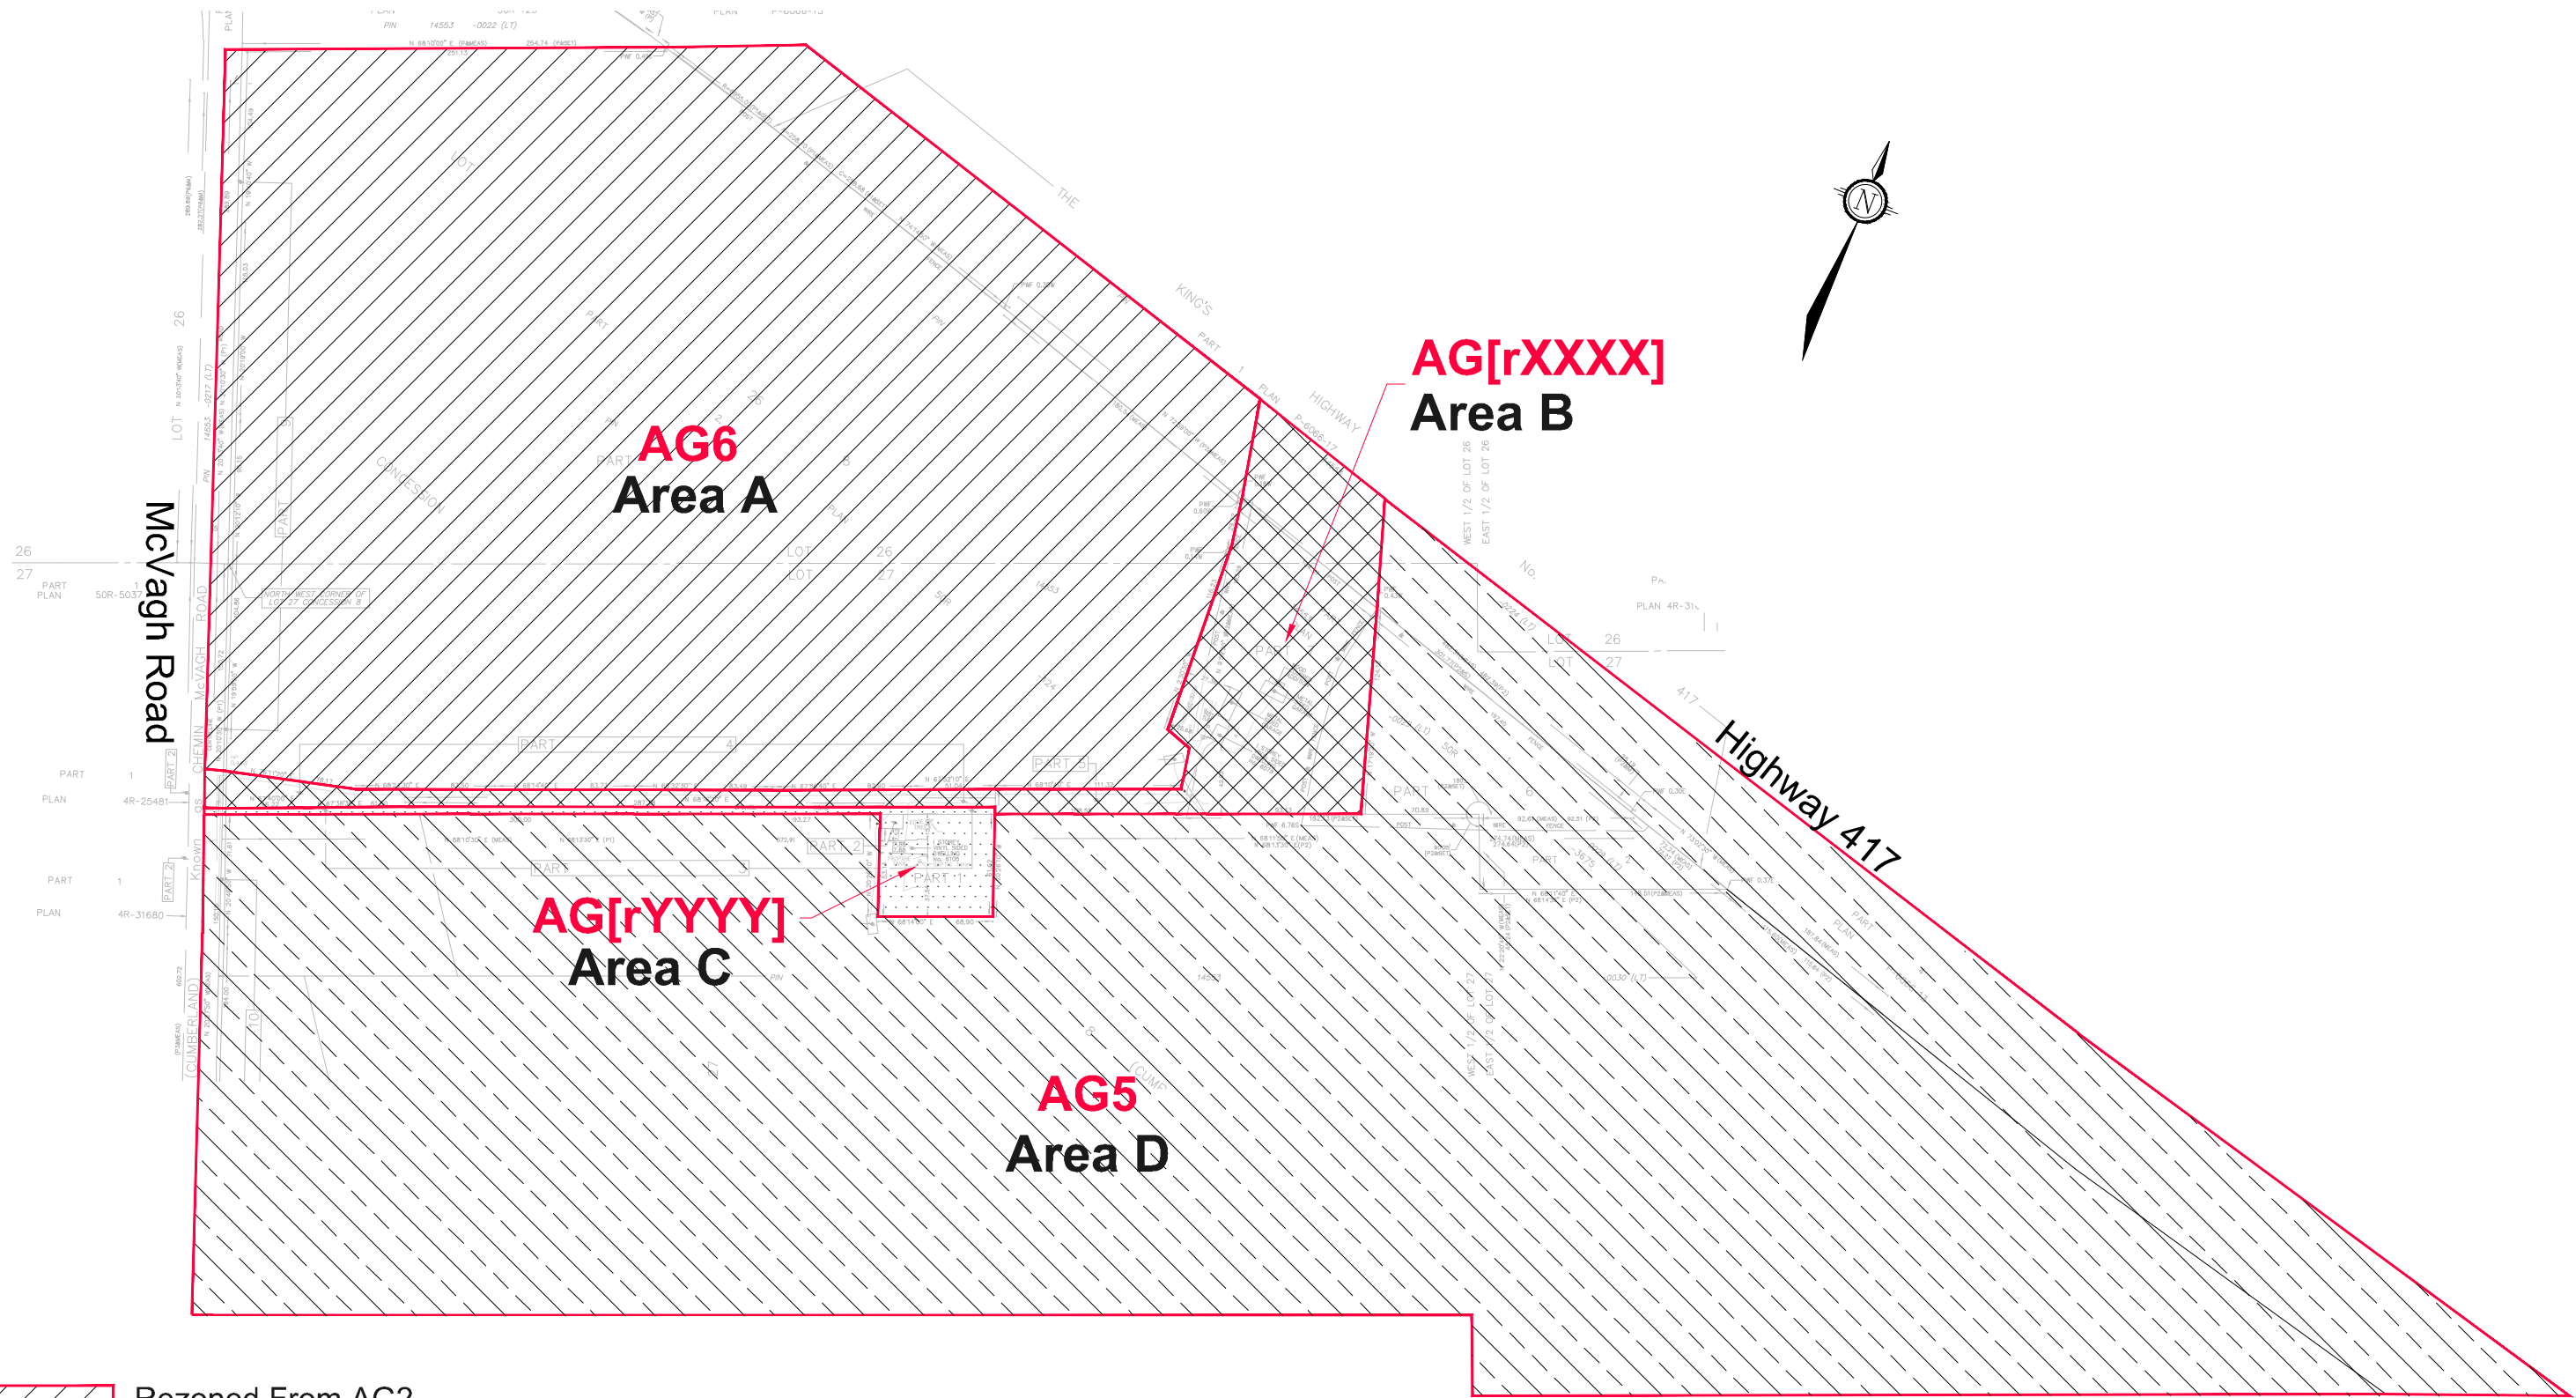

- Area A** Rezoned From AG2 to AG6
- Area B** Rezoned From AG2 to AG[rXXXX]
- Area C** Rezoned From AG2 to AG[rYYYY]
- Area D** Rezoned From AG2 to AG5

NOVATECH
Engineers, Planners & Landscape Architects
Suite 200, 240 Michael Cowpland Drive
Ottawa, Ontario, Canada K2M 1P6
Telephone (613) 254-9643
Facsimile (613) 254-5867
Website www.novatech-eng.com

6079-6105 McVAGH ROAD

SUGGESTED ZONING

SCALE 1 : 3000

DATE DEC 2024

JOB 122155

FIGURE 122155-ZN