


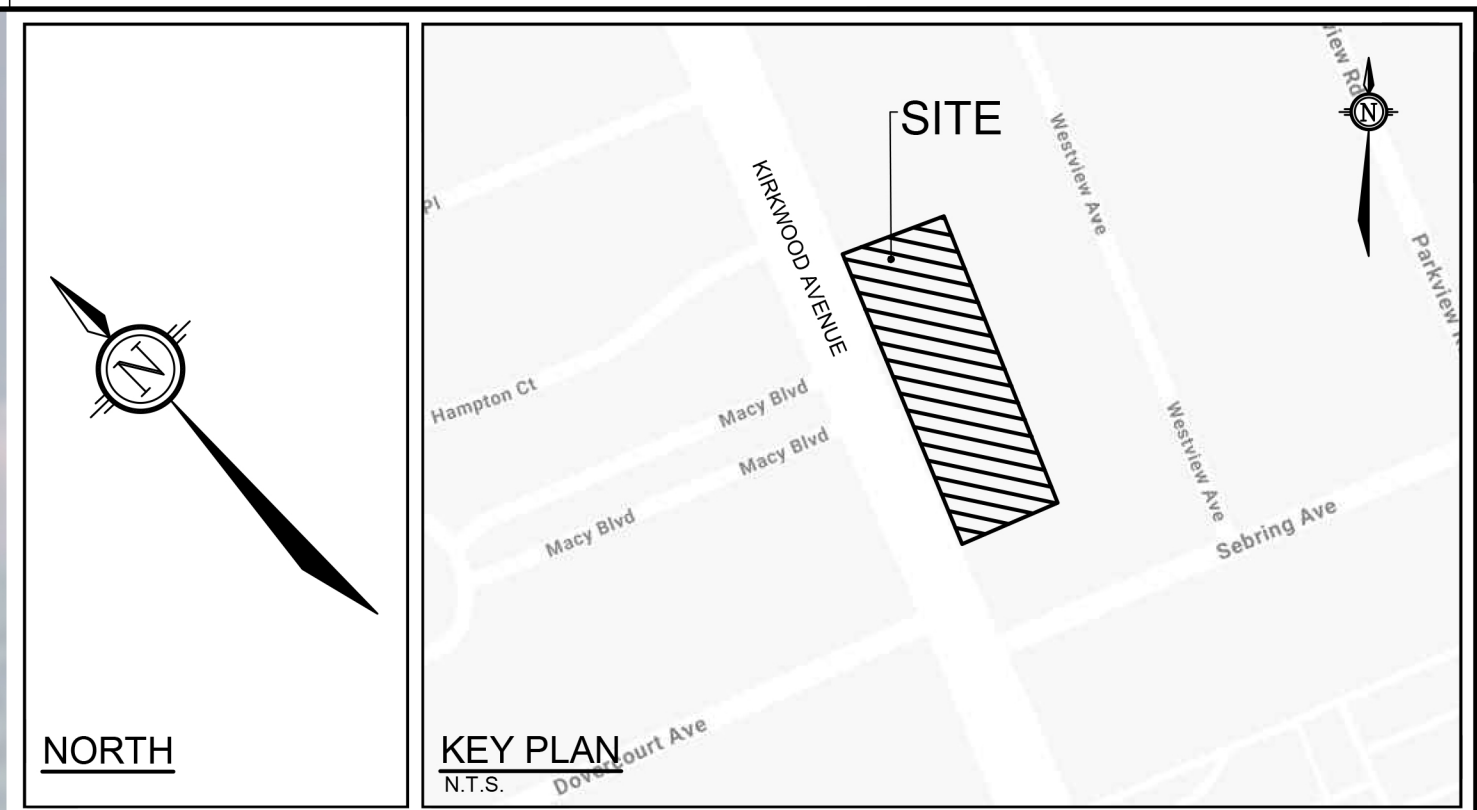

- LEGEND**
- PROPERTY LIMIT
 - [Pattern] PROPOSED PAVERS
 - [Pattern] SOD
 - [Tree Symbol] PROPOSED DECIDUOUS TREE
 - [Tree Symbol] PROPOSED CONIFEROUS TREE
 - [Fence Symbol] TREE PROTECTION FENCE

NOTE:
THE POSITION OF ALL POLE LINES, CONDUITS, WATERMANS, SEWERS AND OTHER UNDERGROUND AND OVERGROUND UTILITIES AND STRUCTURES IS NOT NECESSARILY SHOWN ON THE CONTRACT DRAWINGS. AND WHERE SHOWN, THE ACCURACY OF THE POSITION OF SUCH UTILITIES AND STRUCTURES IS NOT GUARANTEED. BEFORE STARTING WORK, DETERMINE THE EXACT LOCATION OF ALL SUCH UTILITIES AND STRUCTURES AND ASSUME ALL LIABILITY FOR DAMAGE TO THEM.

**NOT FOR
CONSTRUCTION**

1.	ISSUED FOR ZONING	MAR/25	RGJ	
No.	REVISION	DATE	BY	

SCALE
1:150
1:150
0 2 4 6

DESIGN
CHECKED
DRAWN
CHECKED
APPROVED

FOR REVIEW ONLY	

NOVATECH Engineers, Planners & Landscape Architects Suite 200, 240 Michael Cowpland Drive Ottawa, Ontario, Canada K2M 1P6 Telephone (613) 254-9643 Facsimile (613) 254-5867 Website www.novatech-eng.com		LOCATION CITY of OTTAWA 627 KIRKWOOD AVENUE	
DRAWING NAME LANDSCAPE CONCEPT		PROJECT No. 124151-00	REV REV # 1
		DRAWING No. 124151-LC	