



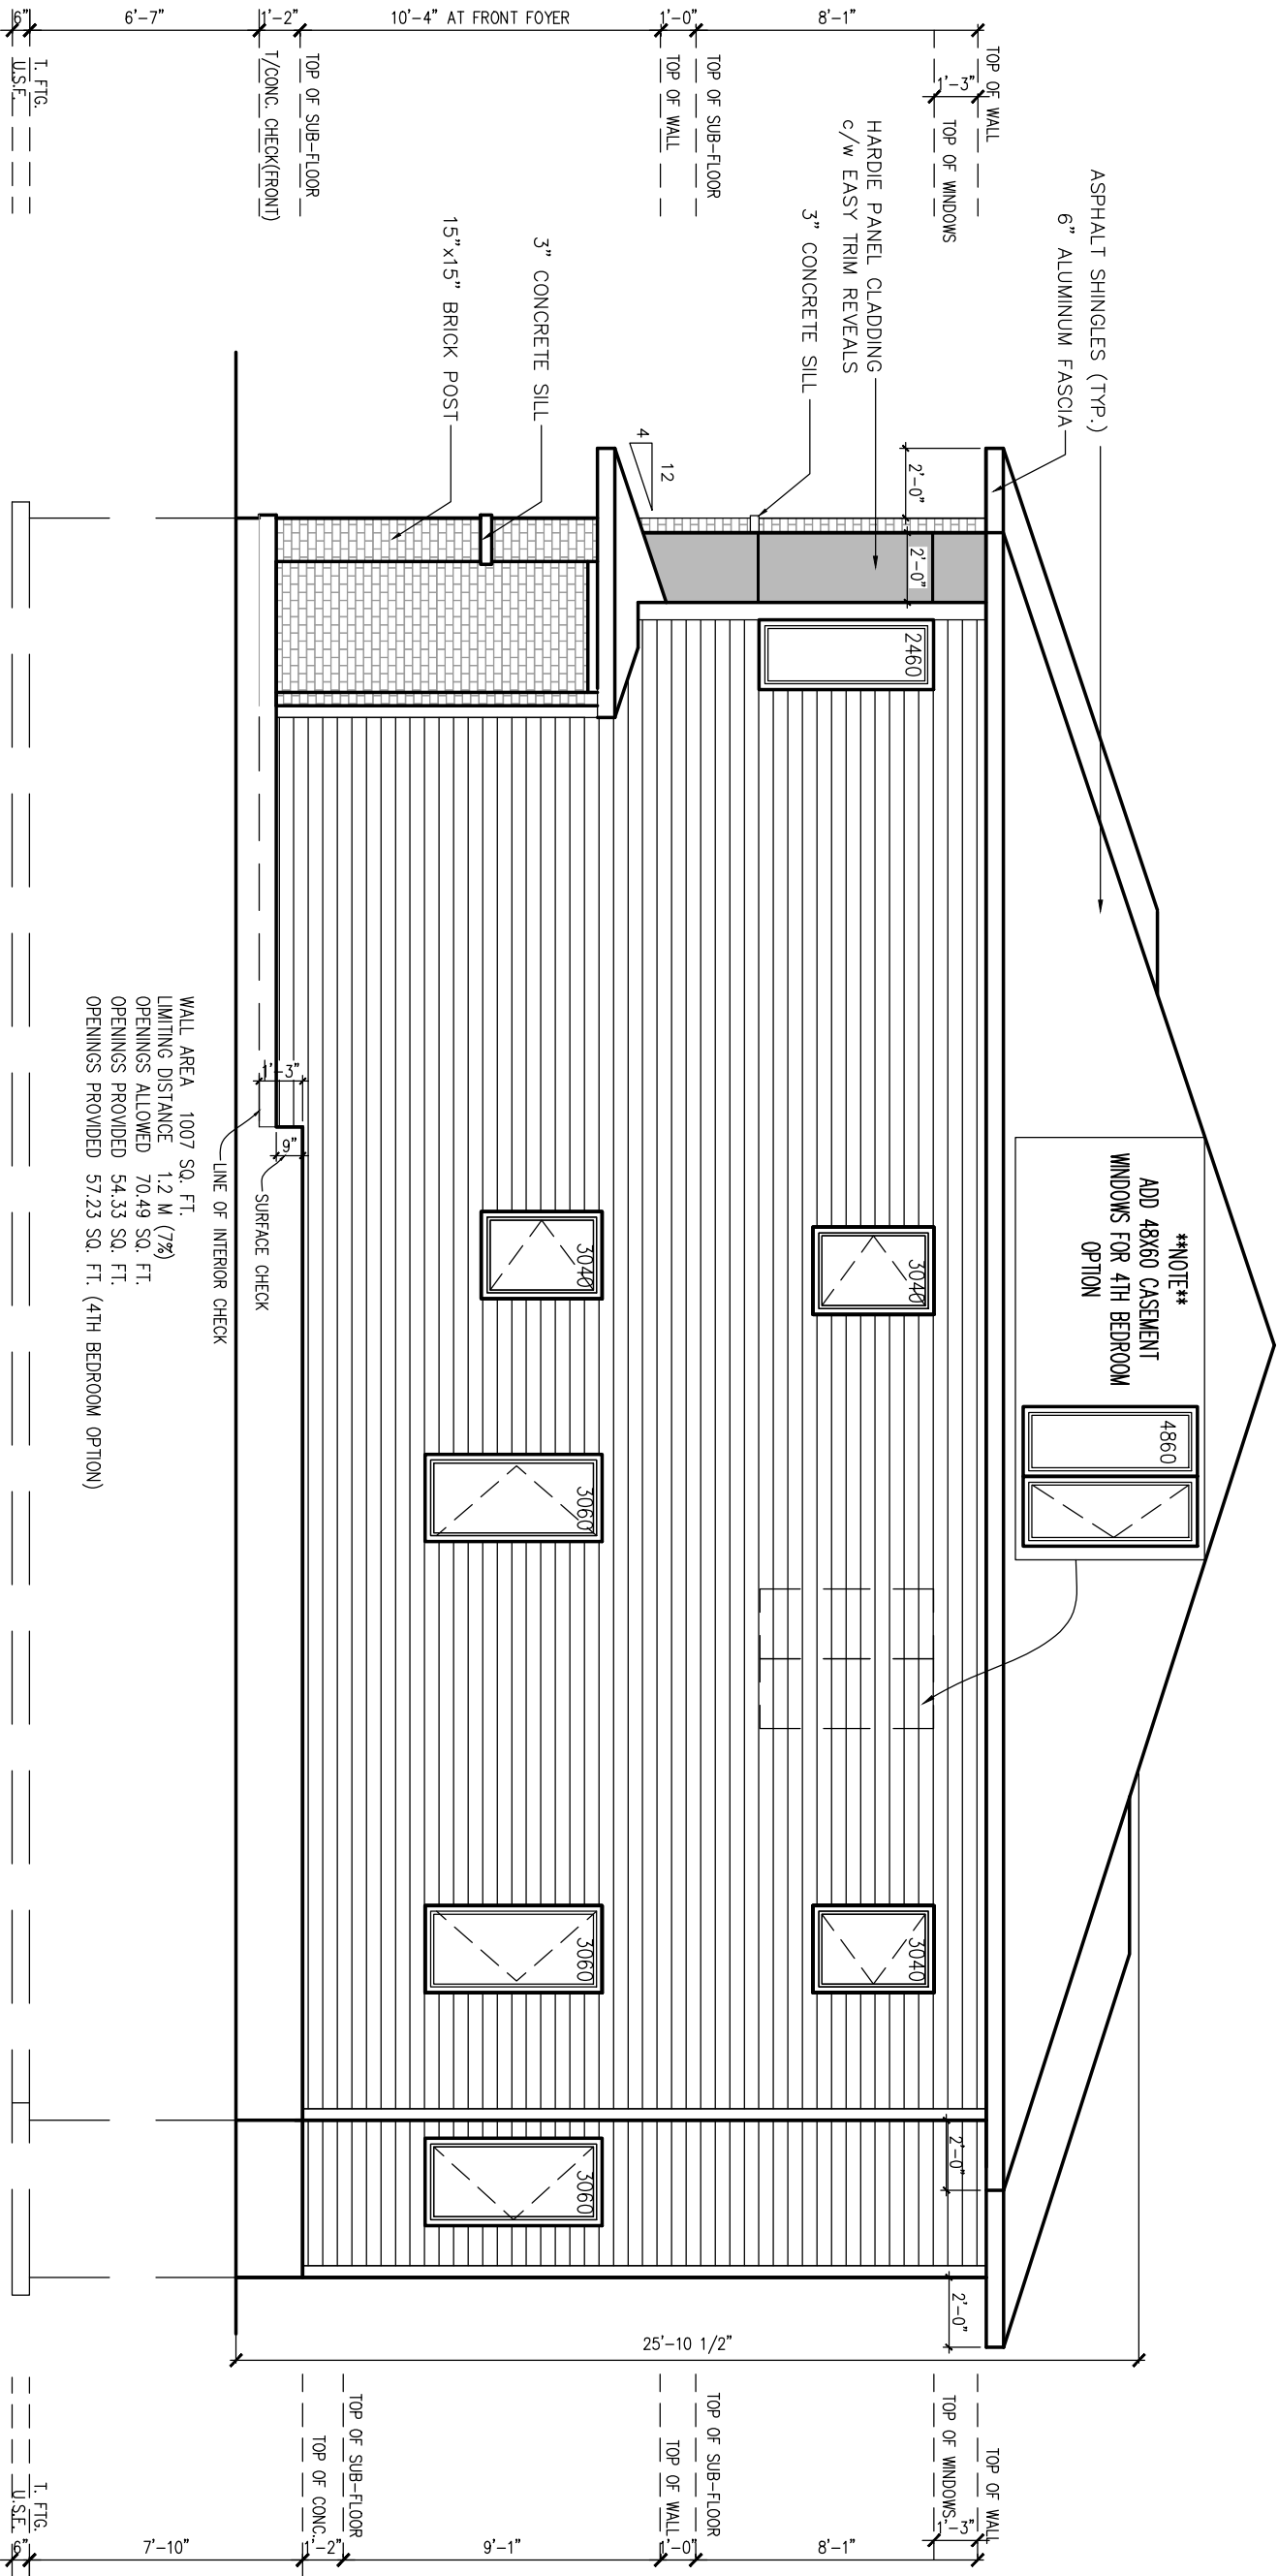

SIDE ELEVATION

footprint:		TH 22-05
drawn by:		RS
date:		JUNE 2017
scale:		3/16"=1'-0"
sheet no:		
4		

1	ISSUED FOR LAYOUTS AND STRUCTURAL REVIEW	06/01/22 SP
No.	Description	dd/mm/yy By
REVISIONS		

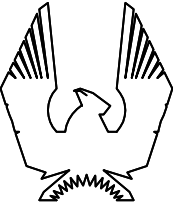

PHOENIX HOMES

Astor