




FRONT ELEVATION 'B'
END UNIT
GRANVILLE & BAYVIEW

FRONT ELEVATION 'B1'
INTERIOR UNIT
GRANVILLE & BAYVIEW

FRONT ELEVATION 'B'
INTERIOR UNIT
GRANVILLE & BAYVIEW

FRONT ELEVATION 'B'
INTERIOR UNIT REV.
GRANVILLE & BAYVIEW

FRONT ELEVATION 'B'
END UNIT REV.
GRANVILLE & BAYVIEW

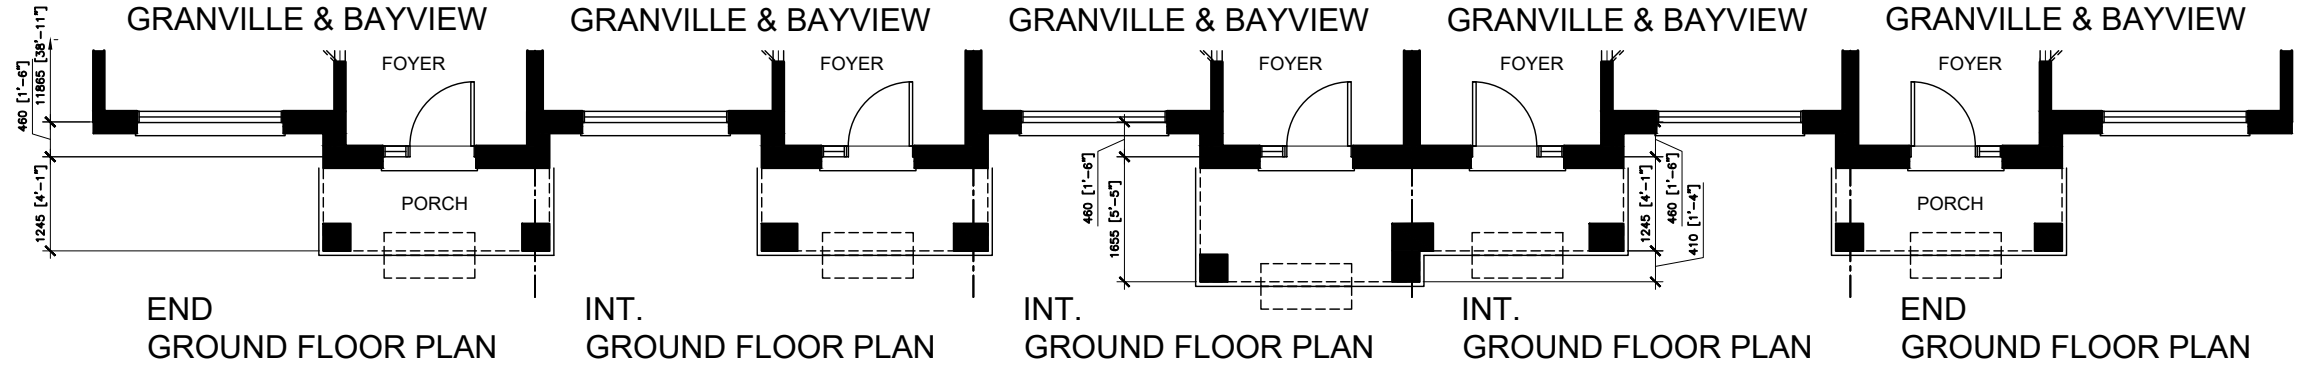


END
GROUND FLOOR PLAN

INT.
GROUND FLOOR PLAN

INT.
GROUND FLOOR PLAN

INT.
GROUND FLOOR PLAN

END
GROUND FLOOR PLAN

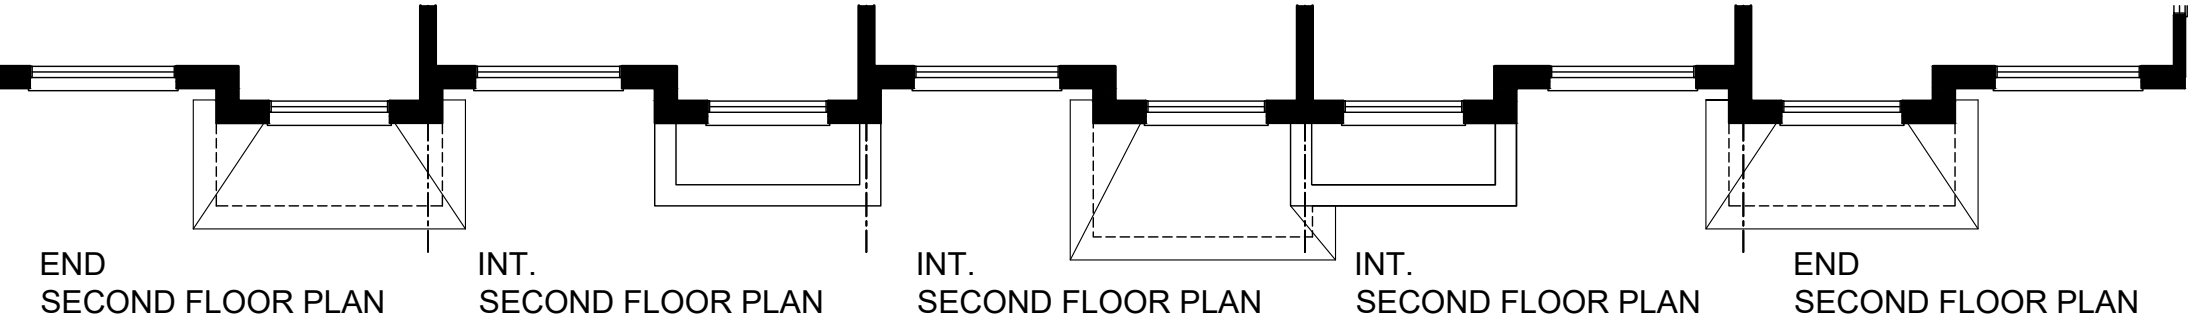


END
SECOND FLOOR PLAN

INT.
SECOND FLOOR PLAN

INT.
SECOND FLOOR PLAN

INT.
SECOND FLOOR PLAN

END
SECOND FLOOR PLAN

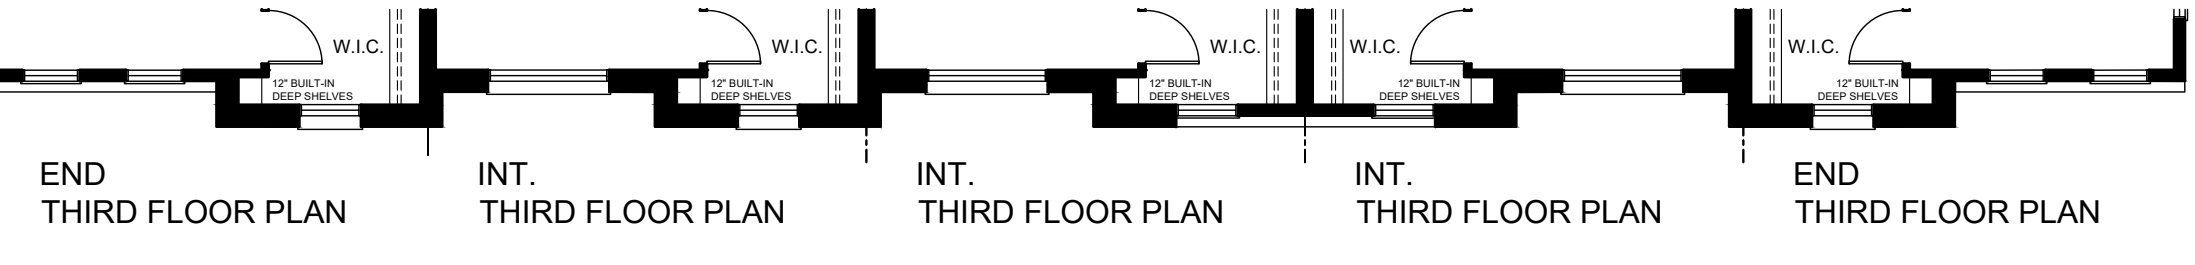

END
THIRD FLOOR PLAN

INT.
THIRD FLOOR PLAN

INT.
THIRD FLOOR PLAN

INT.
THIRD FLOOR PLAN

END
THIRD FLOOR PLAN

No.	Description	Date	Rev.
1	ISSUED FOR RENDERING	APR. 12/22	SST

Cassidy + Company		
Residential Design Consultants		
Client	MINTO COMMUNITIES	
Project Name	URBAN TOWNS	
CITY OF OTTAWA		
Sheet Title	FRONT ELEVATION ELEVATION 'B'	
Drawn by: SST	Checked by: SST	Date: May. 10, 22
Scale	1:100	Drawing No.
Project No.	2022-16	8

