




SUBJECT SITE

LOCATION PLAN (SCALE N.T.S)

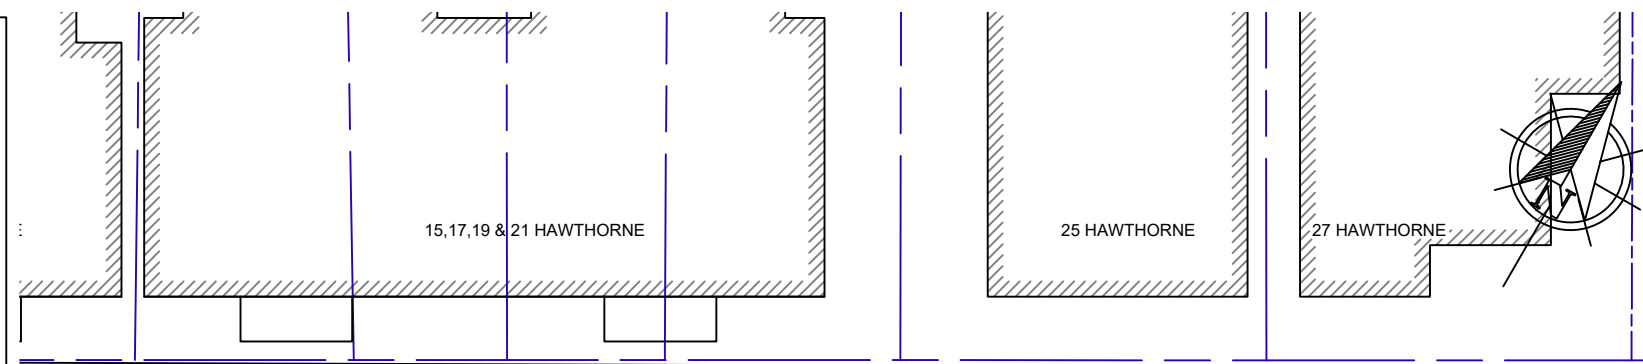

15,17,19 & 21 HAWTHORNE

25 HAWTHORNE

27 HAWTHORNE


CONCRETE SIDEWALK

HAWTHORNE AVENUE

- LEGEND**
- PROPERTY BOUNDARY
  - SUBJECT SITE
  - BUILDINGS TO BE DEMOLISHED
  - EXISTING FENCES

NOTES:  
SITE LOCATION MAP FROM CITY OF  
OTTAWA GEO OTTAWA MAP 2017 AIR  
PHOTO

LEGAL DESCRIPTION:  
PIN 041260013  
PLAN 220 LOT 4 W4 PT LOT 5

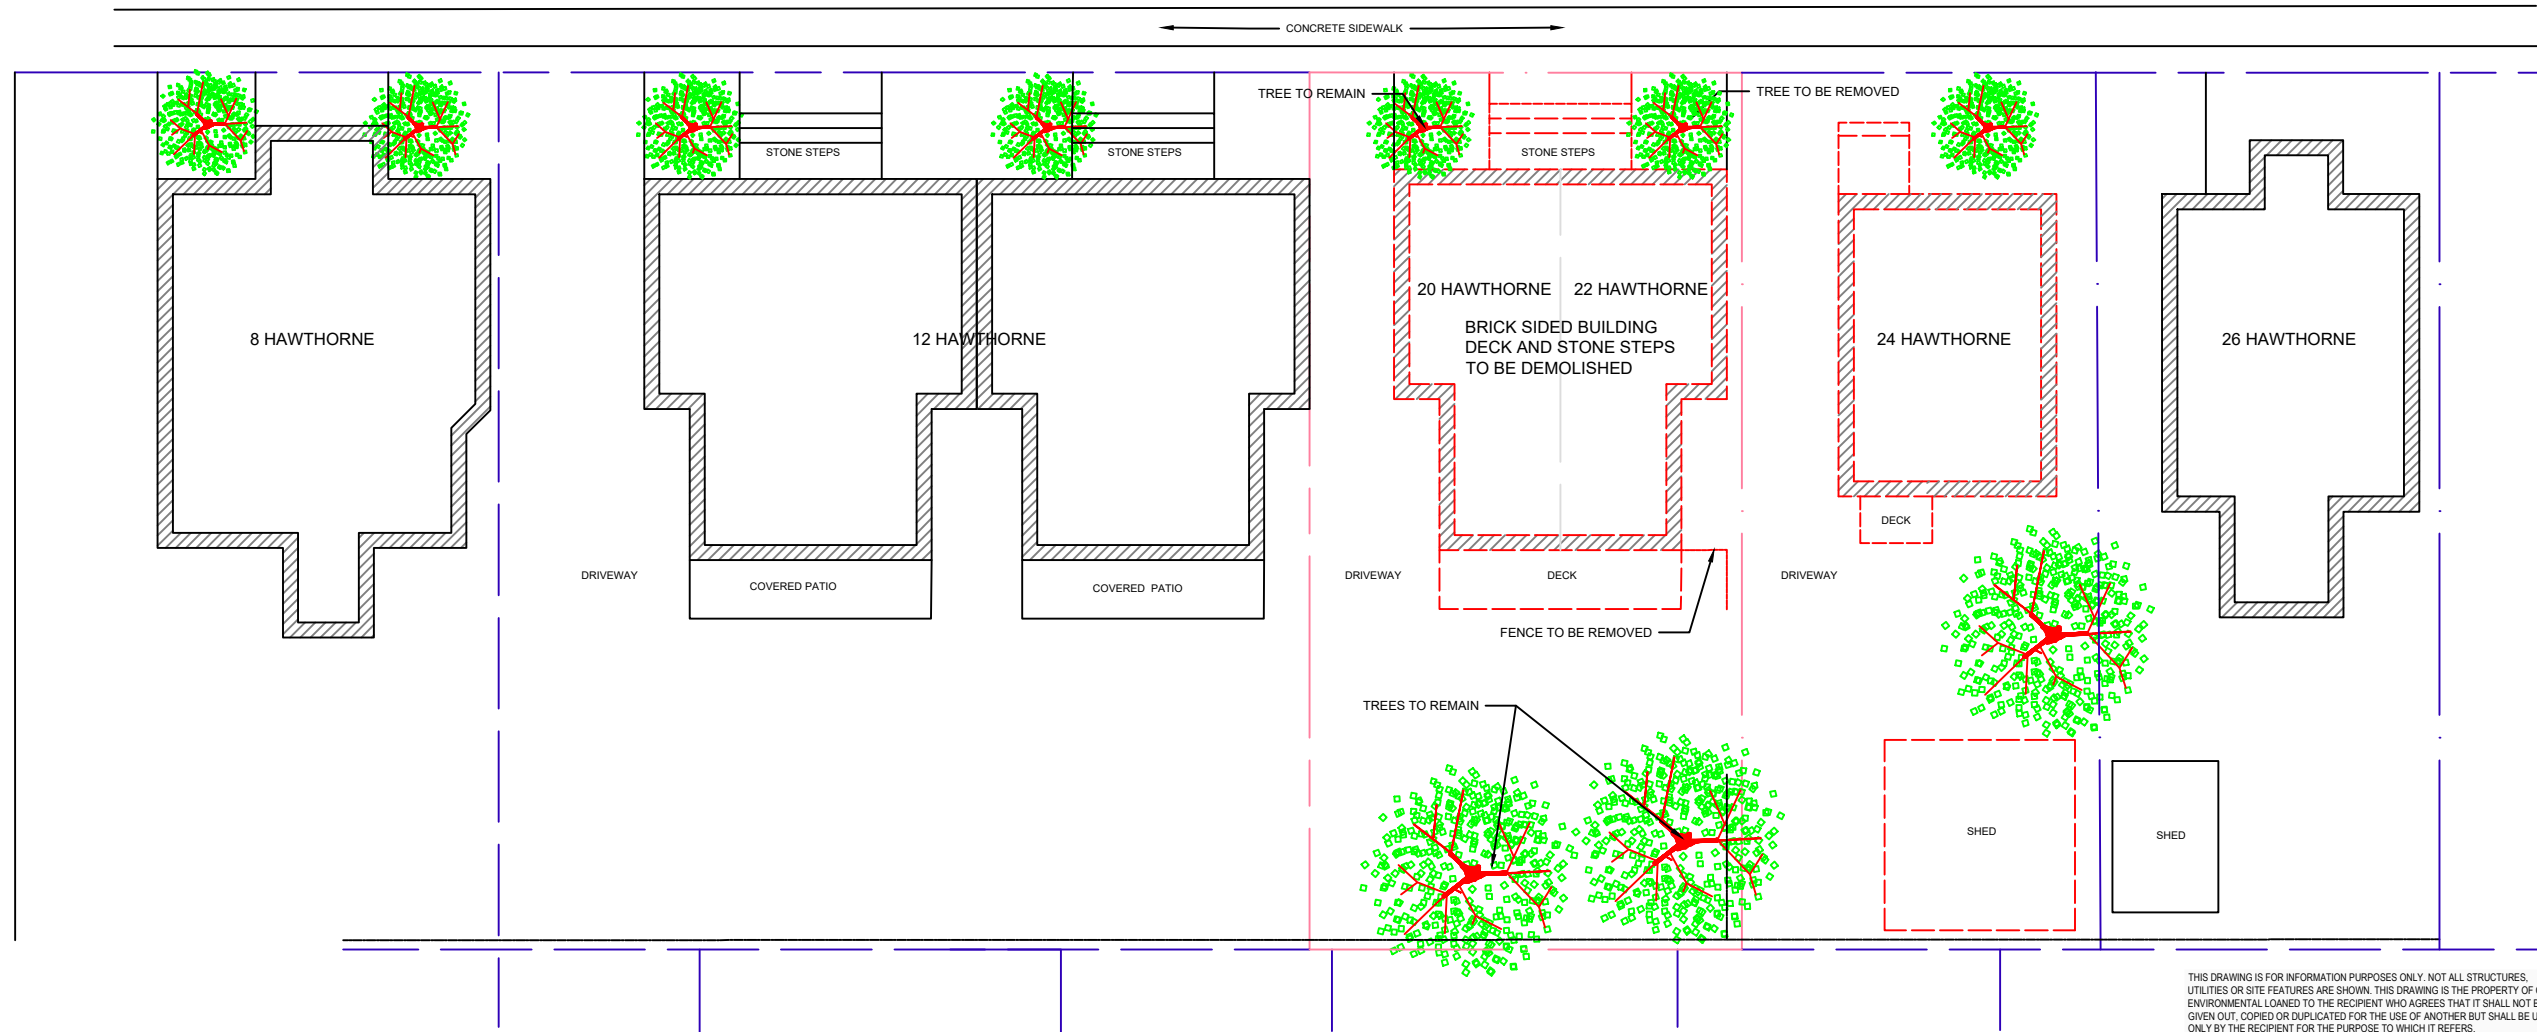

8 HAWTHORNE

12 HAWTHORNE

20 HAWTHORNE 22 HAWTHORNE  
BRICK SIDED BUILDING  
DECK AND STONE STEPS  
TO BE DEMOLISHED

24 HAWTHORNE

26 HAWTHORNE

DRIVEWAY

COVERED PATIO

COVERED PATIO

DRIVEWAY

DECK

DRIVEWAY

DECK

SHED

SHED

TREE TO REMAIN

TREE TO BE REMOVED

TREES TO REMAIN

DRIVEWAY

FENCE TO BE REMOVED

THIS DRAWING IS FOR INFORMATION PURPOSES ONLY. NOT ALL STRUCTURES, UTILITIES OR SITE FEATURES ARE SHOWN. THIS DRAWING IS THE PROPERTY OF CM3 ENVIRONMENTAL LOANED TO THE RECIPIENT WHO AGREES THAT IT SHALL NOT BE GIVEN OUT, COPIED OR DUPLICATED FOR THE USE OF ANOTHER BUT SHALL BE USED ONLY BY THE RECIPIENT FOR THE PURPOSE TO WHICH IT REFERS.



CM3 ENVIRONMENTAL  
5710 AKINS ROAD, OTTAWA, ON  
K2S 1B8

MARILYN STEINBERG

CURRENT SITE LAYOUT  
FOR  
20 & 22 HAWTHORNE AVENUE  
OTTAWA, ONTARIO

|          |          |              |    |
|----------|----------|--------------|----|
| Project: | BDC1148  | Drawn By:    | KS |
| Date:    | OCT 2019 | Reviewed By: | BC |
| Scale:   | 1:250    | Figure:      | 1  |