




SUBJECT SITE

LOCATION PLAN (SCALE N.T.S)

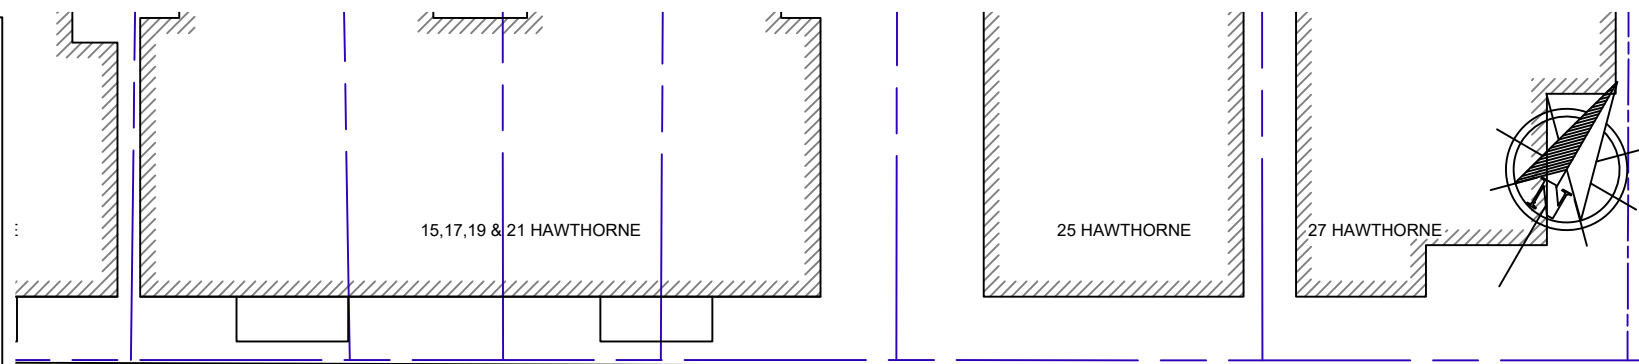

15,17,19 & 21 HAWTHORNE

25 HAWTHORNE

27 HAWTHORNE


CONCRETE SIDEWALK

HAWTHORNE AVENUE

- LEGEND**
- PROPERTY BOUNDARY
 - SUBJECT SITE
 - BUILDINGS TO BE DEMOLISHED
 - EXISTING FENCES

NOTES:
SITE LOCATION MAP FROM CITY OF
OTTAWA GEO OTTAWA MAP 2017 AIR
PHOTO

LEGAL DESCRIPTION:
PIN 041260014
PLAN 220 PT LOTS 5 & 6

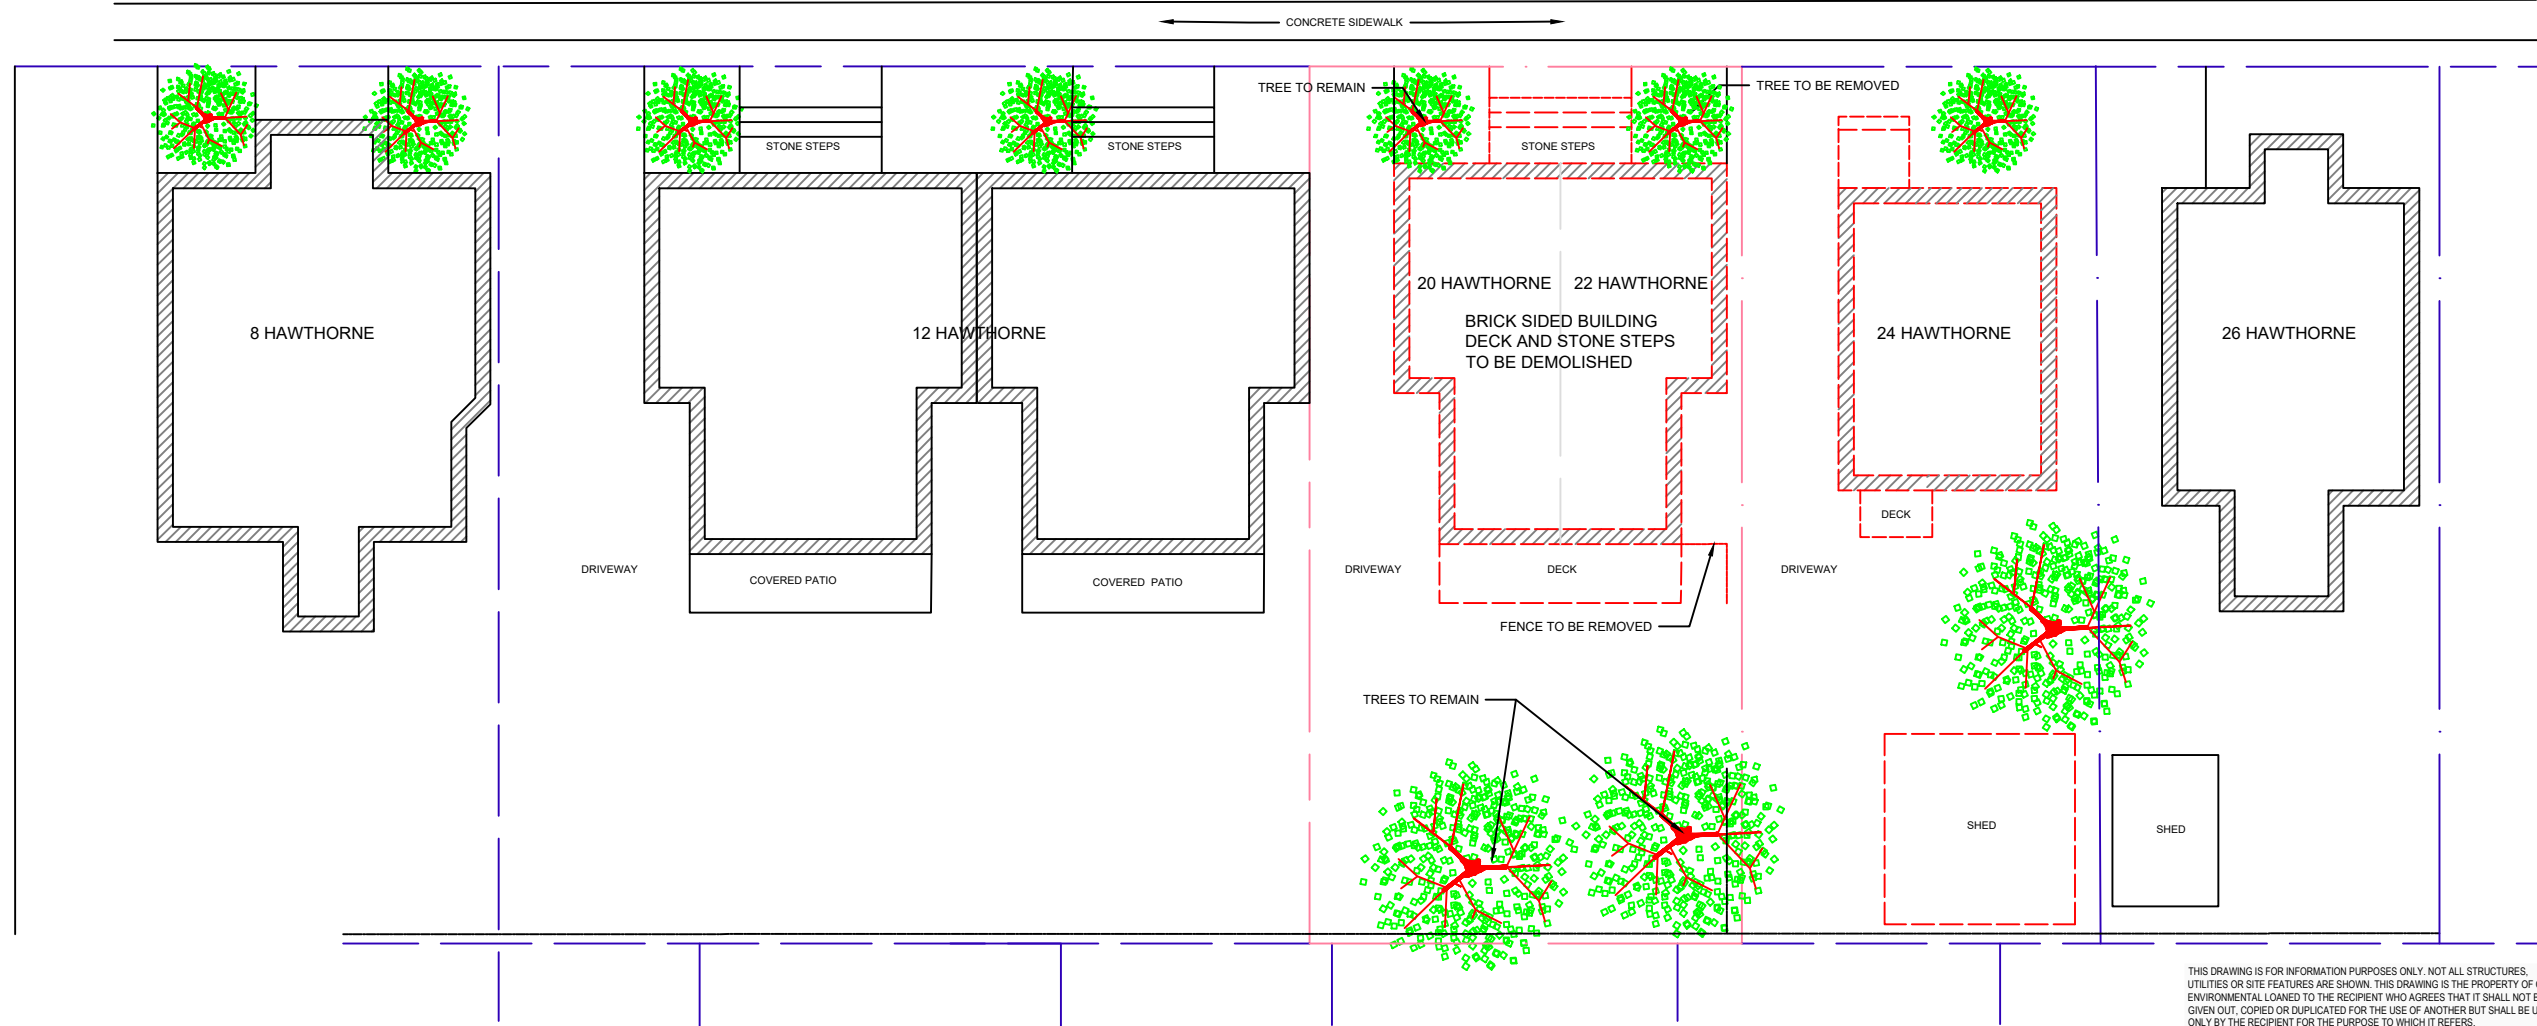

8 HAWTHORNE

12 HAWTHORNE

20 HAWTHORNE 22 HAWTHORNE
BRICK SIDED BUILDING
DECK AND STONE STEPS
TO BE DEMOLISHED

24 HAWTHORNE

26 HAWTHORNE

DRIVEWAY

COVERED PATIO

COVERED PATIO

DRIVEWAY

DECK

DRIVEWAY

DECK

FENCE TO BE REMOVED

SHED

SHED

TREES TO REMAIN

TREE TO REMAIN

TREE TO BE REMOVED

STONE STEPS

STONE STEPS

STONE STEPS

CONCRETE SIDEWALK

THIS DRAWING IS FOR INFORMATION PURPOSES ONLY. NOT ALL STRUCTURES, UTILITIES OR SITE FEATURES ARE SHOWN. THIS DRAWING IS THE PROPERTY OF CM3 ENVIRONMENTAL LOANED TO THE RECIPIENT WHO AGREES THAT IT SHALL NOT BE GIVEN OUT, COPIED OR DUPLICATED FOR THE USE OF ANOTHER BUT SHALL BE USED ONLY BY THE RECIPIENT FOR THE PURPOSE TO WHICH IT REFERS.

CM3 ENVIRONMENTAL
5710 AKINS ROAD, OTTAWA, ON
K2S 1B8

MARILYN STEINBERG

CURRENT SITE LAYOUT
FOR
24 HAWTHORNE AVENUE
OTTAWA, ONTARIO

Project:	BDC1148	Drawn By:	KS
Date:	OCT 2019	Reviewed By:	BC
Scale:	1:250	Figure:	1