





EAST ELEVATION




CONCEPT STUDY - BREEZEHILL AVE.

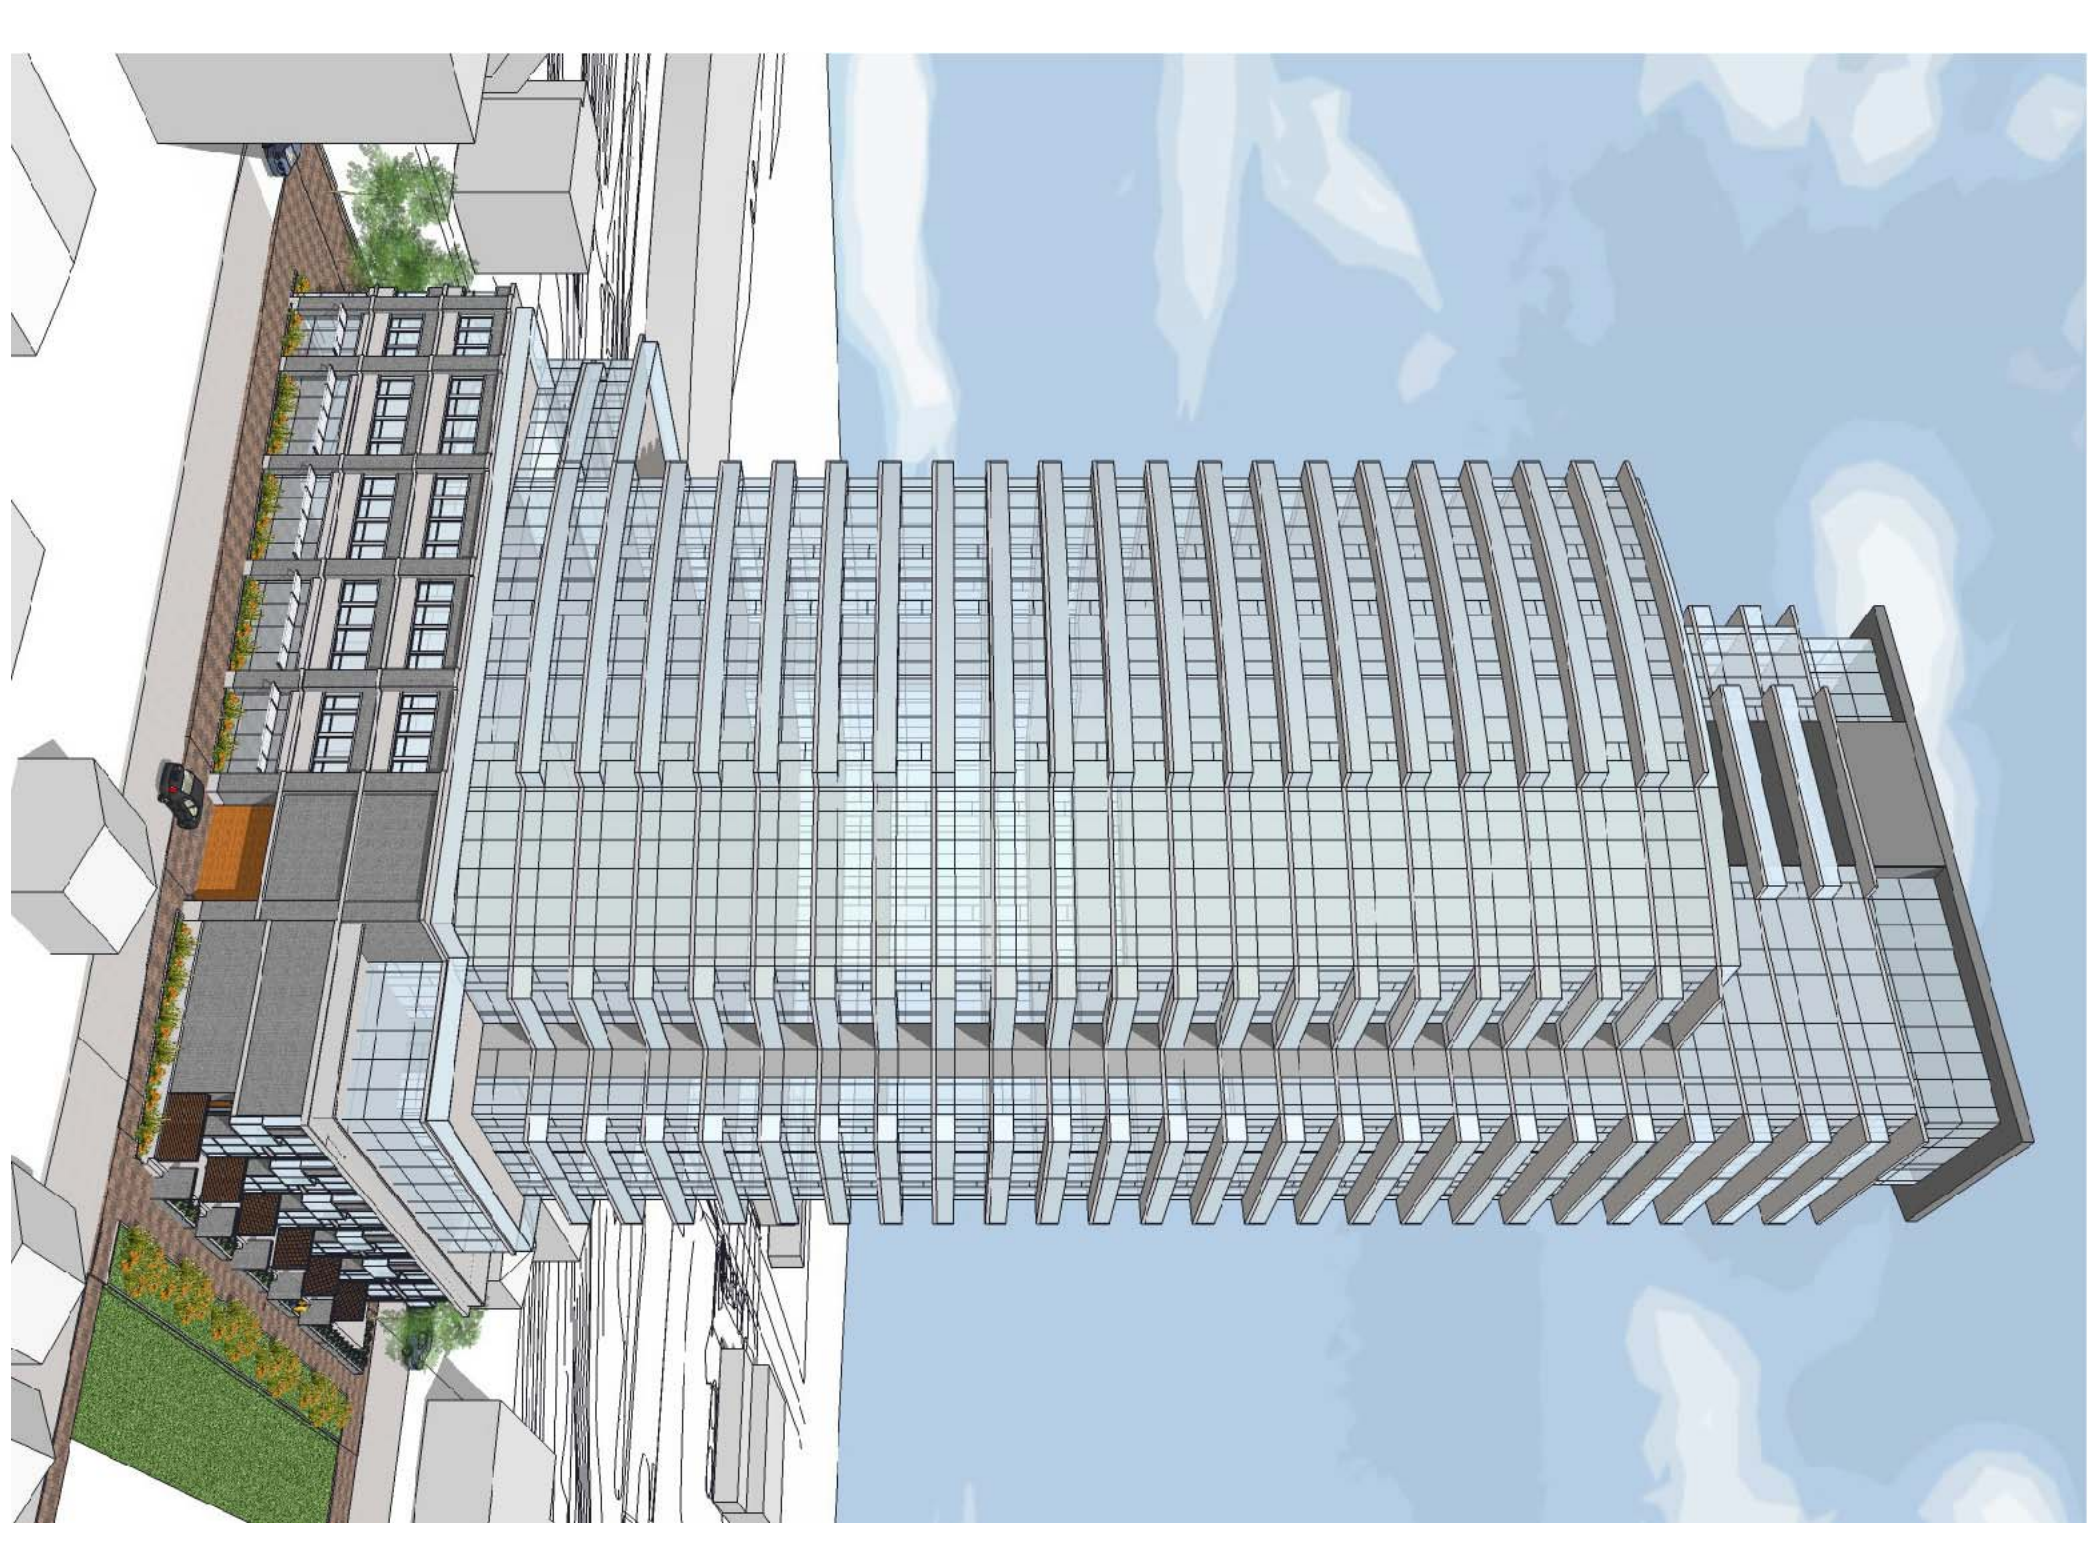


CONCEPT STUDY - LANEWAY

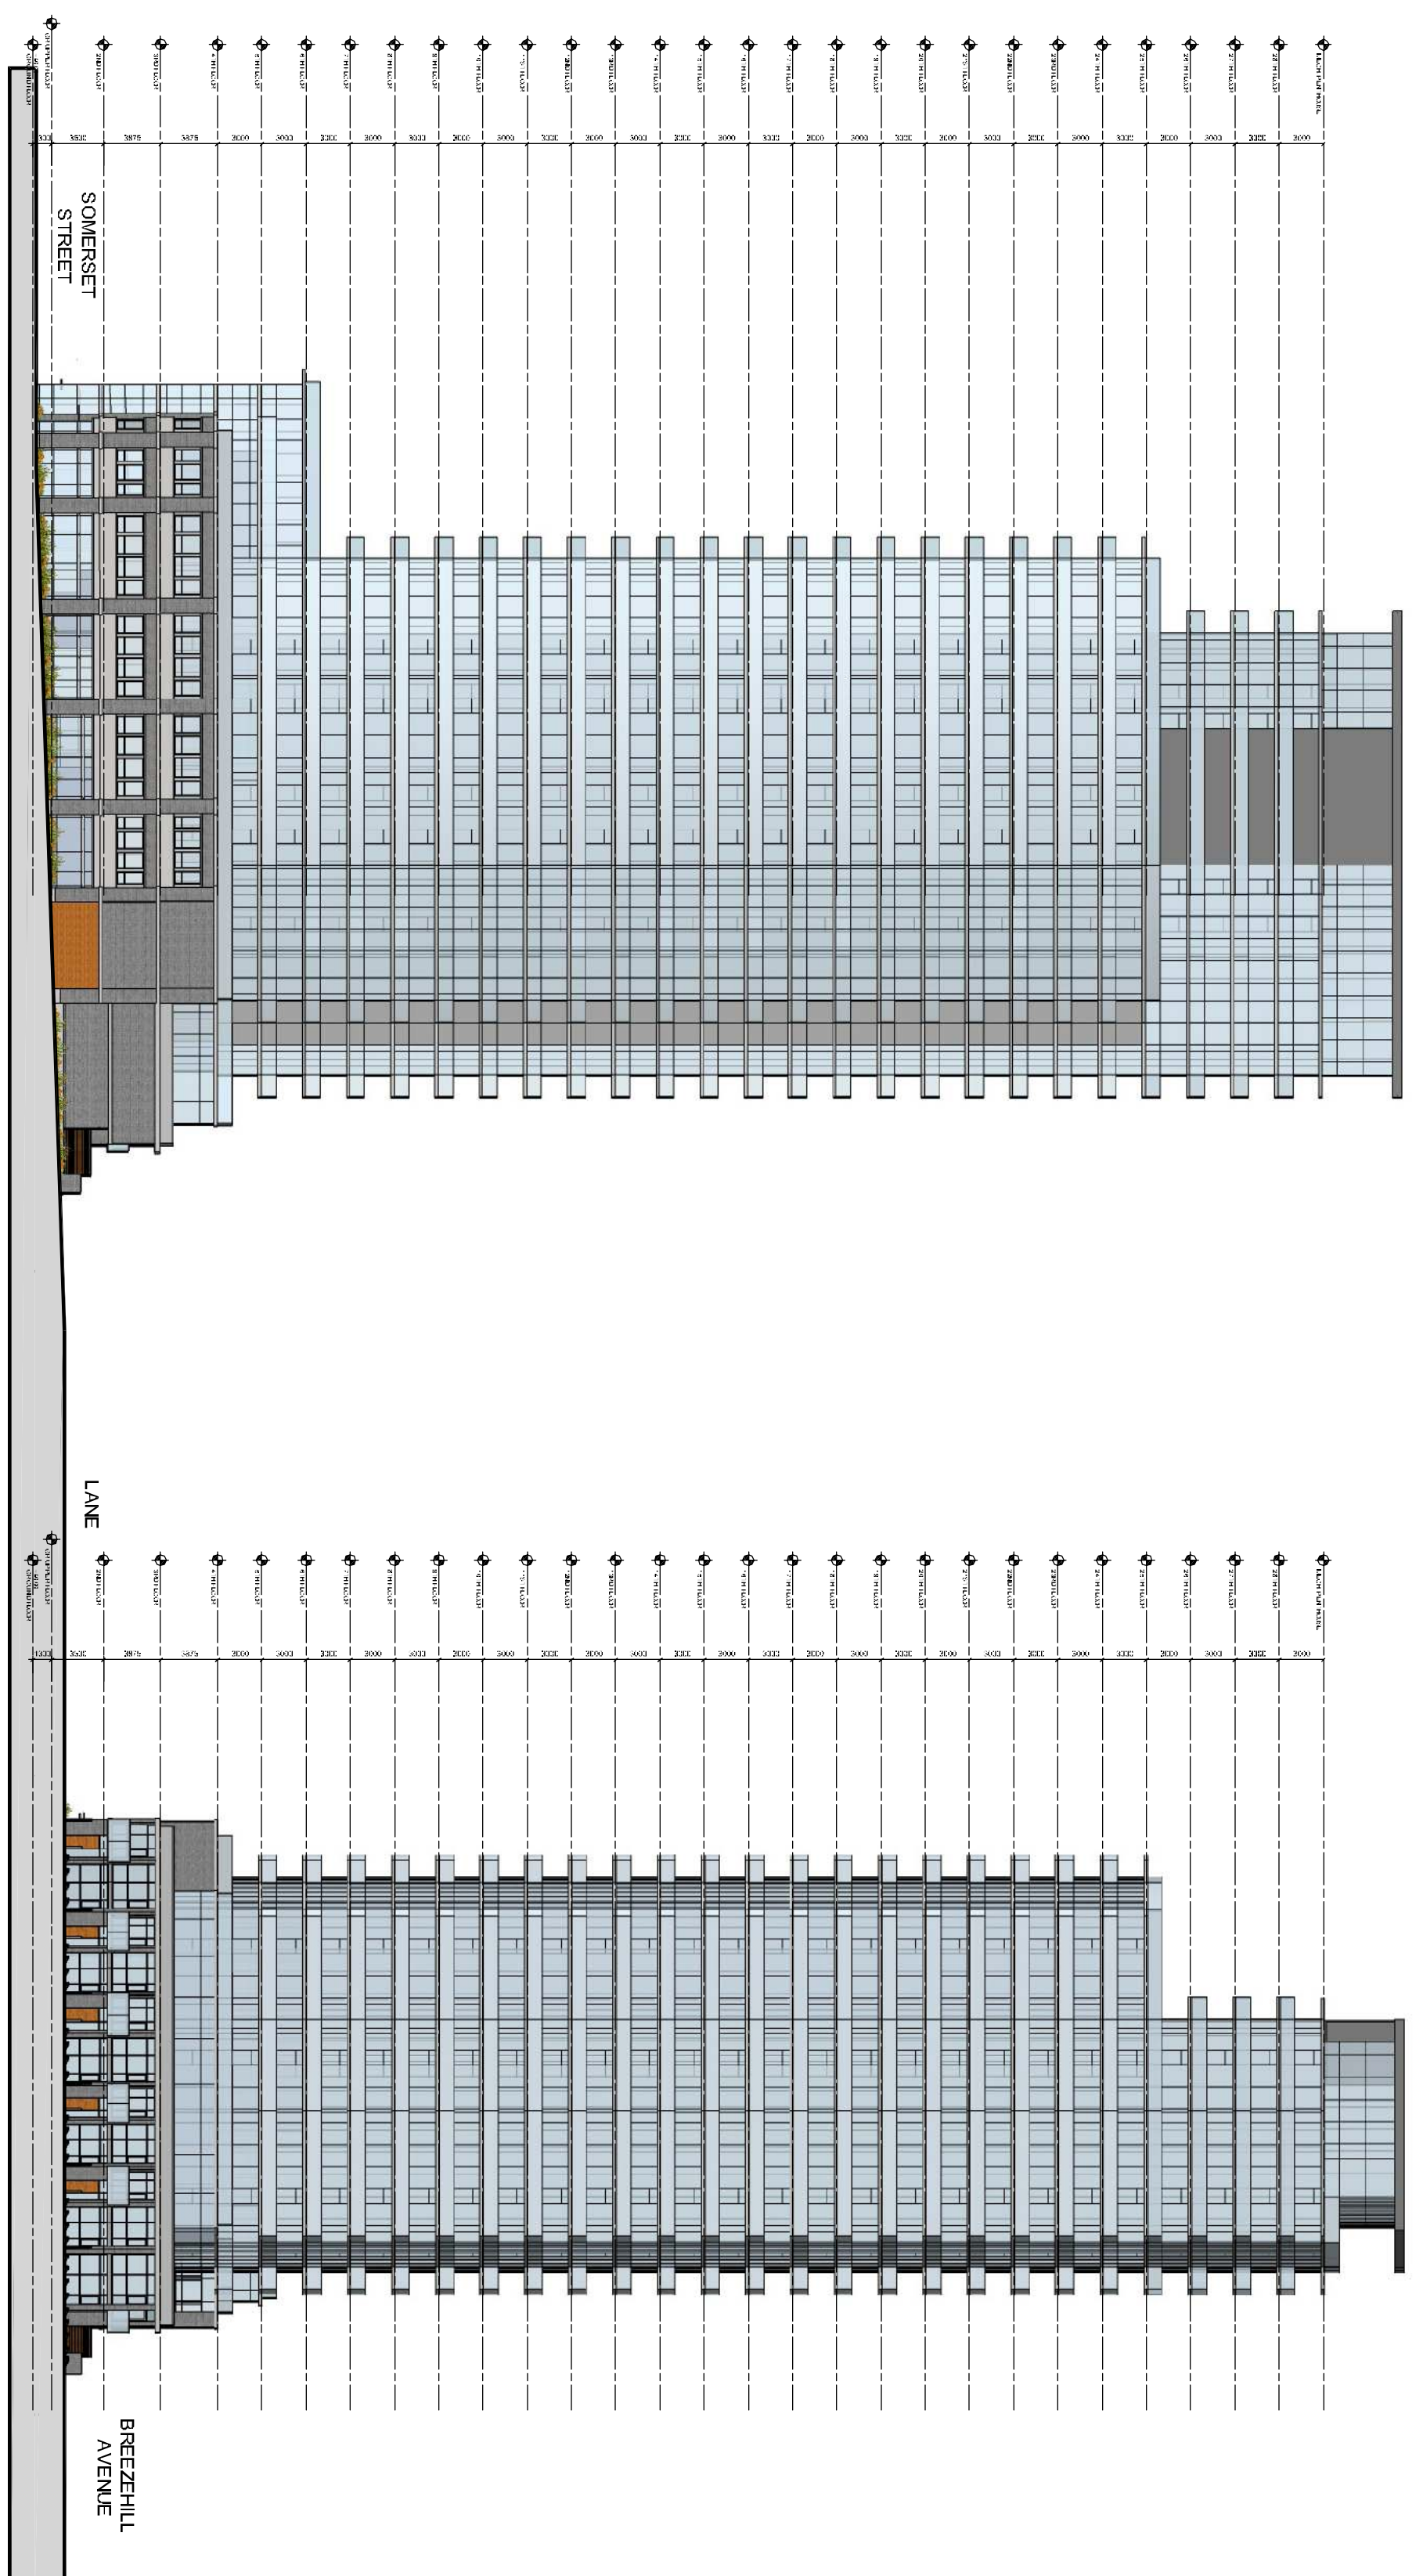

WEST ELEVATION

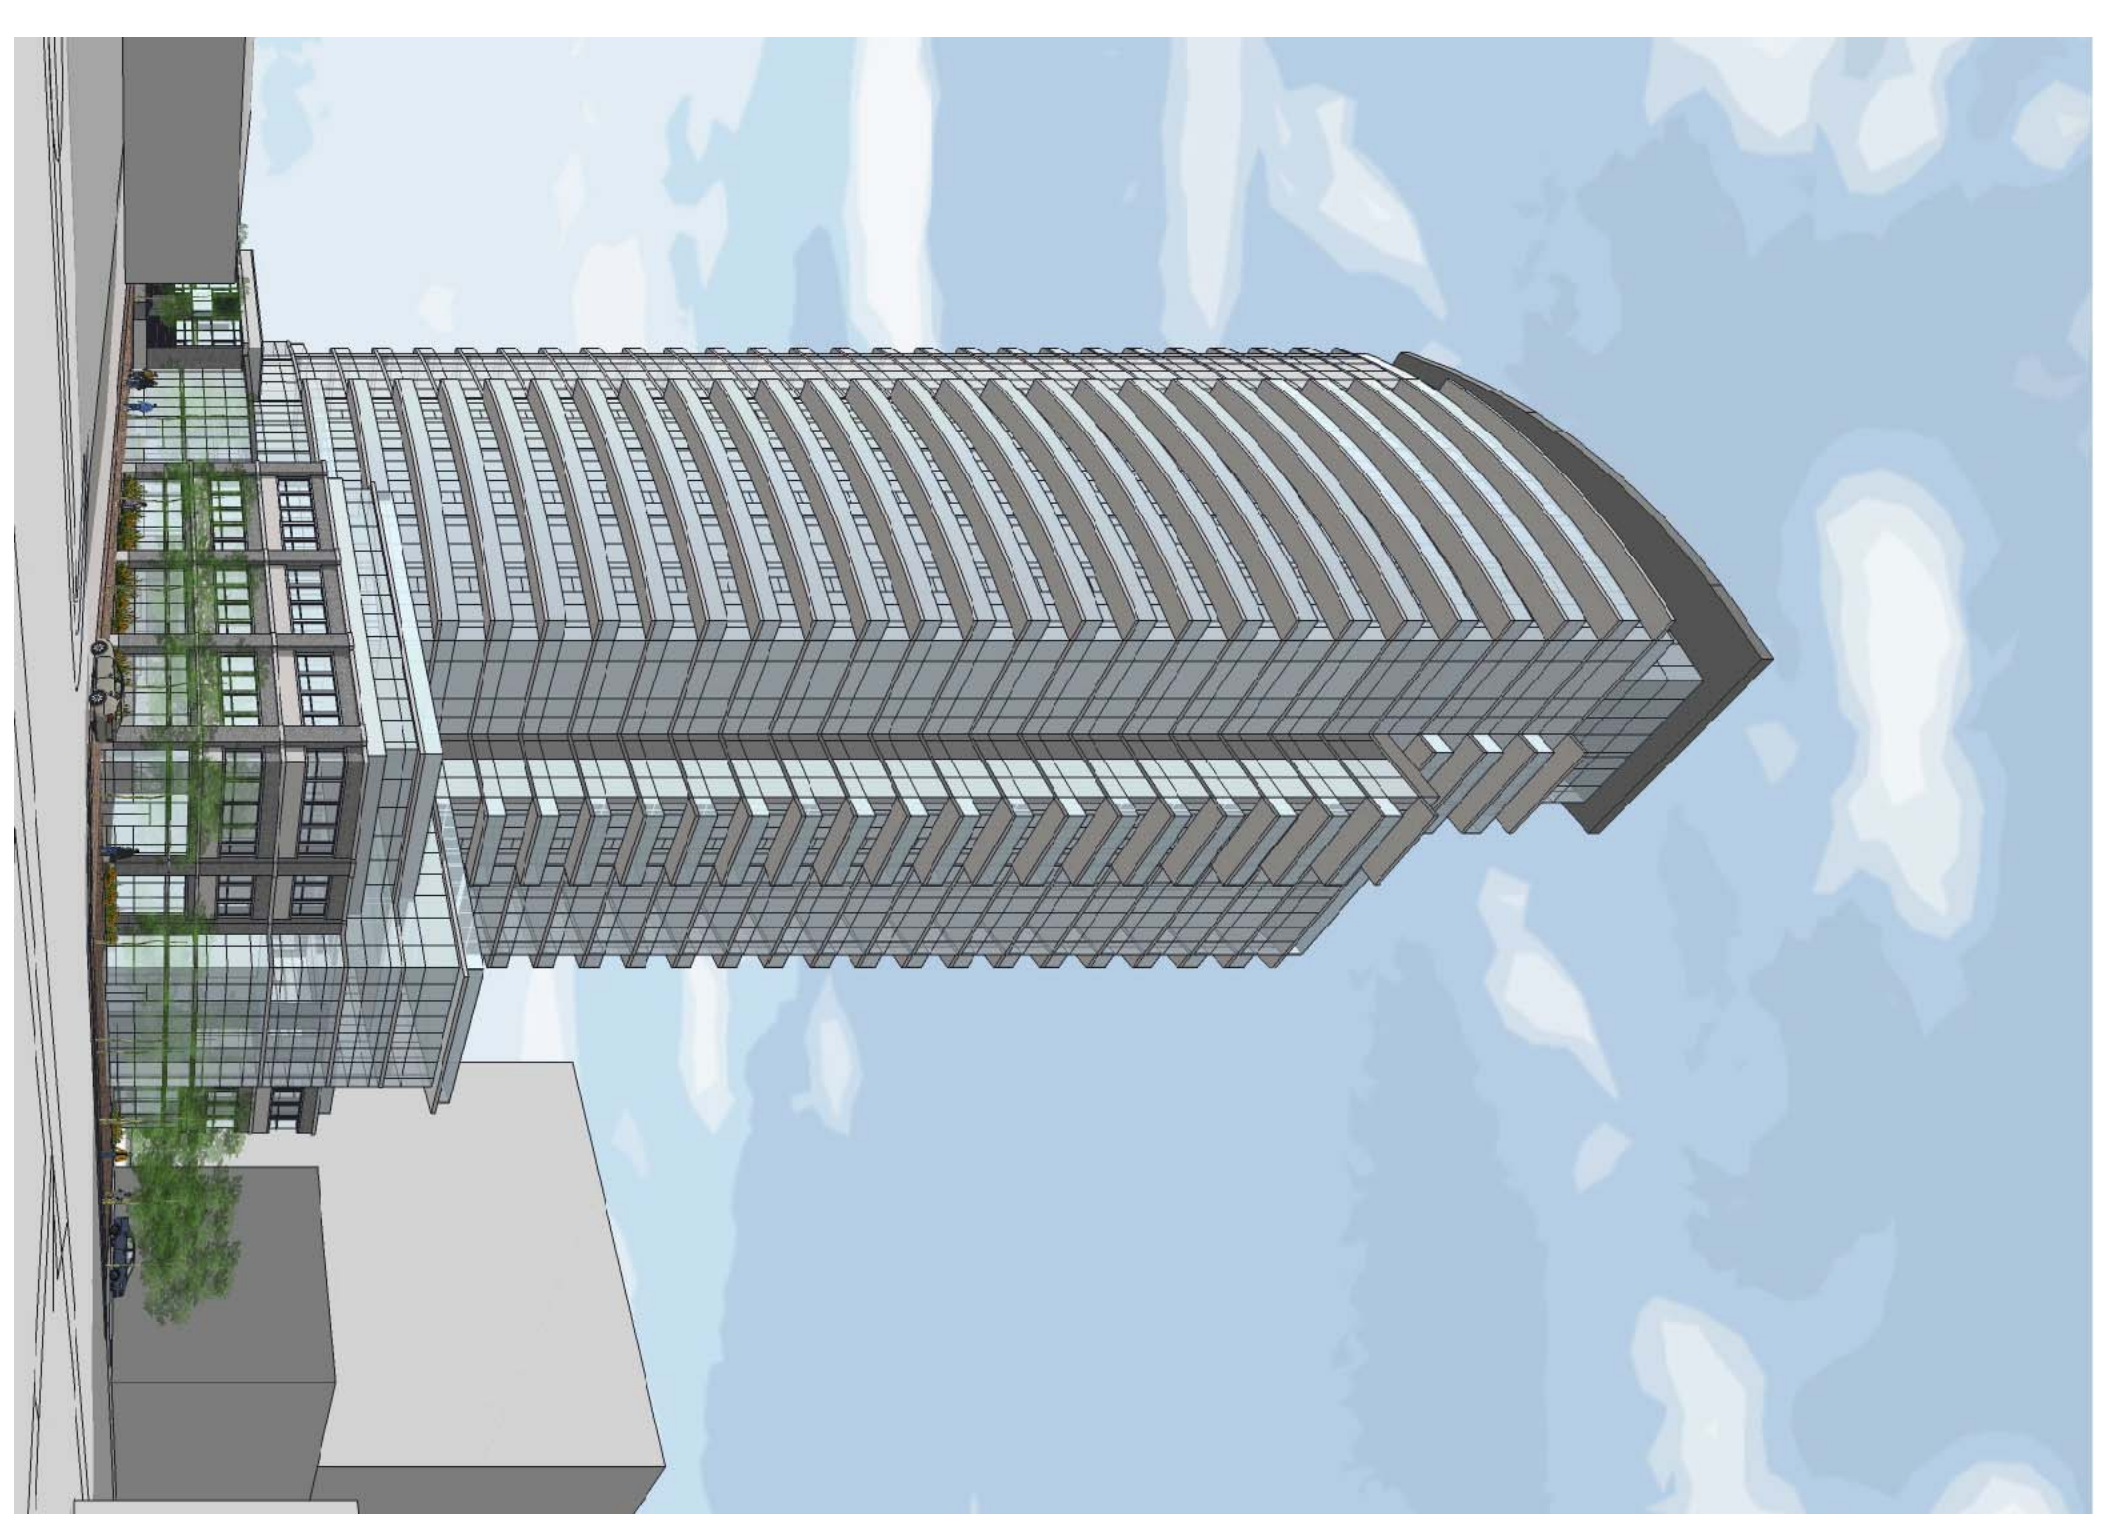

CONCEPT STUDY - BREEZEHILL AVE & SOMERSET ST.

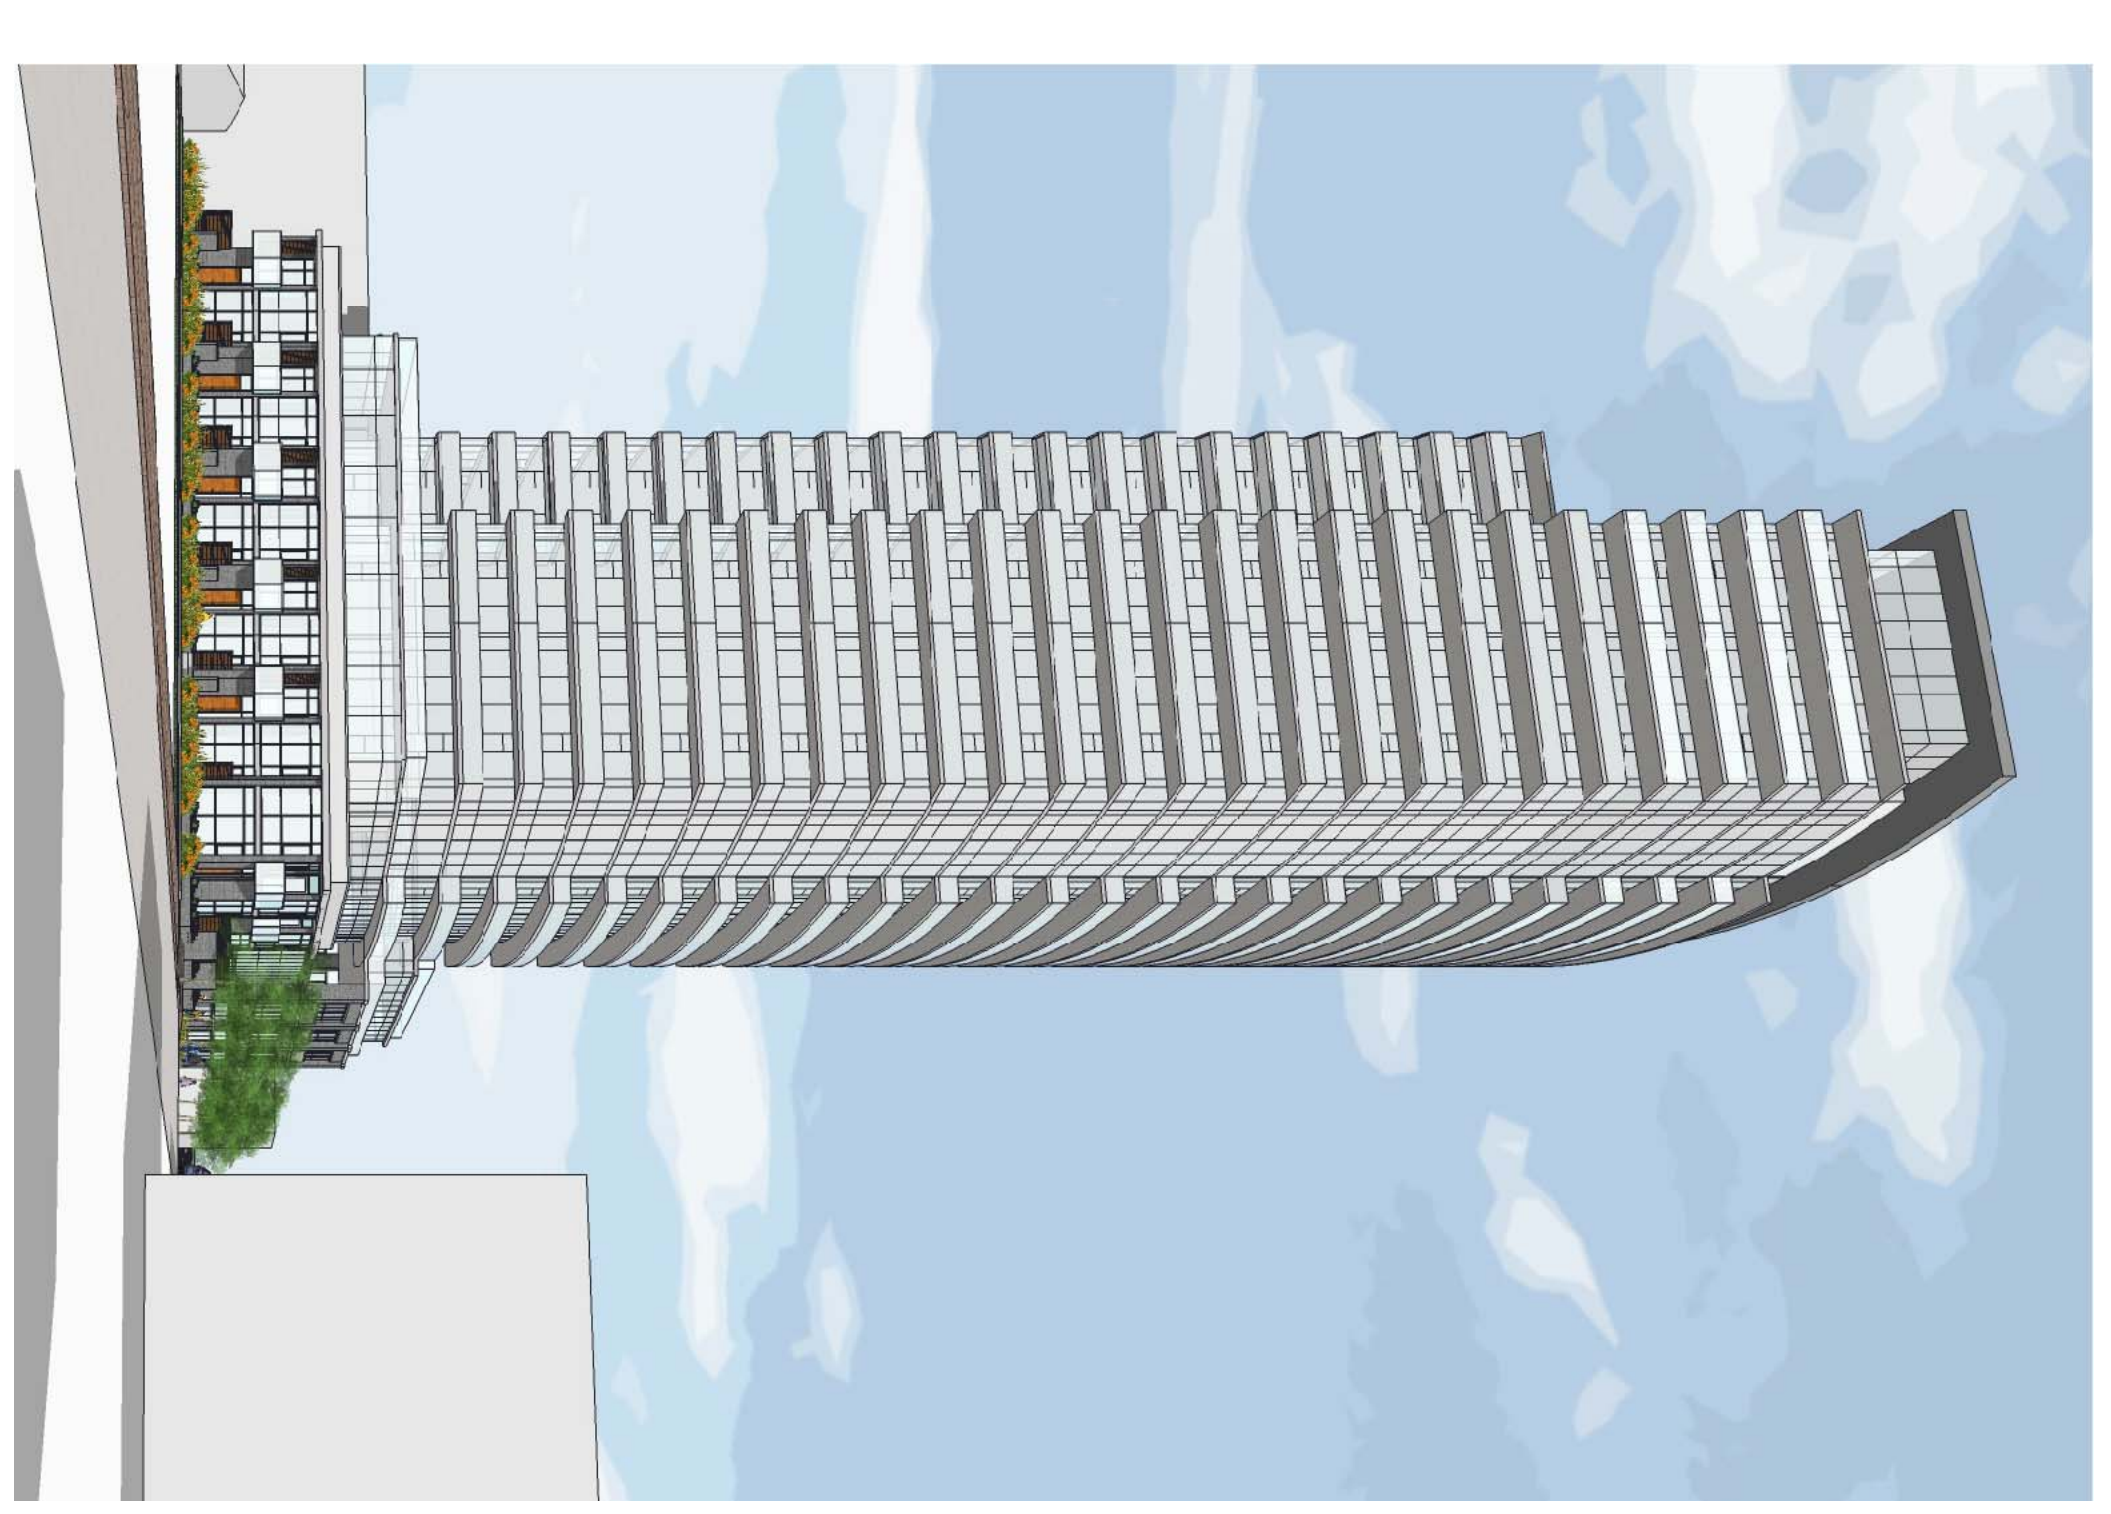

CONCEPT STUDY - BREEZEHILL AVE. VIEW



NORTH ELEVATION

SOUTH ELEVATION