


BREEZEHILL AVENUE

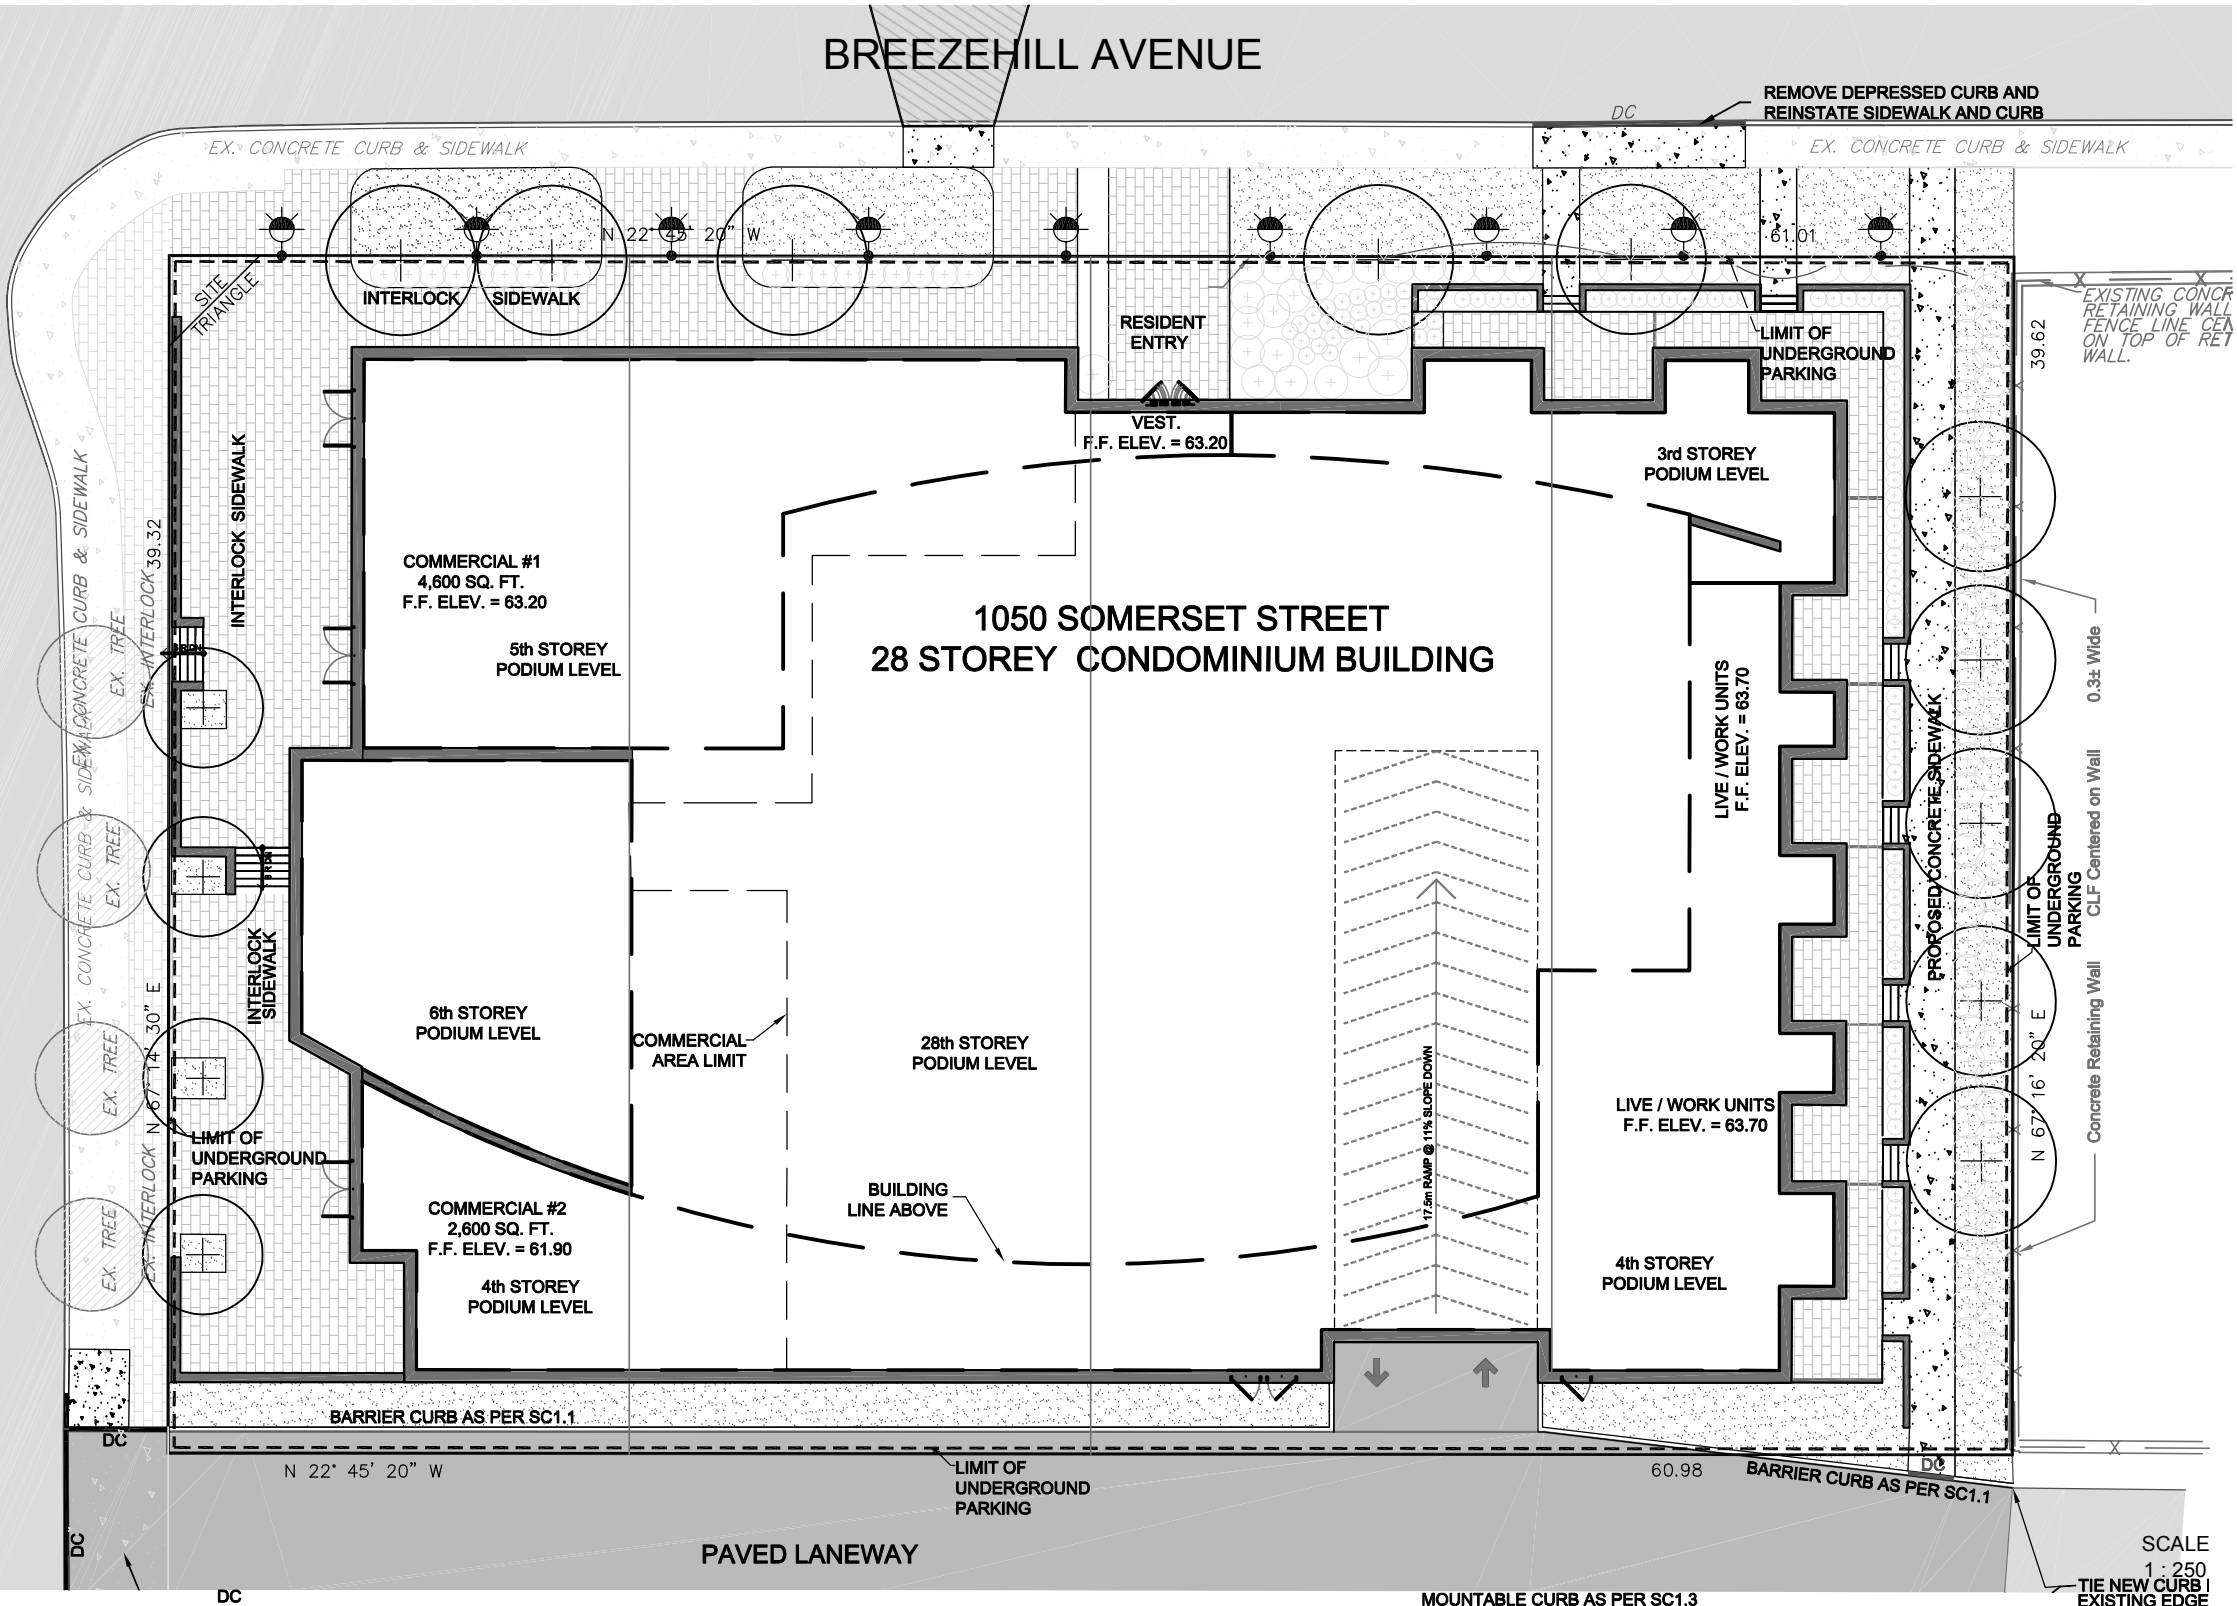

SOMERSET STREET



SCALE
1 : 250
TIE NEW CURB TO
EXISTING EDGE

M:\2011\11152\CAD\Design\Noise\Fig 2.dwg, FIG2, Feb 06, 2012, 9:59am, mconnolly

NOVATECH
ENGINEERING
CONSULTANTS LTD.
ENGINEERS & PLANNERS
Suite 200, 240 Michael Cowpland Drive
Ottawa, Ontario, Canada
K2M 1P6
Telephone (613) 254-9643
Facsimile (613) 254-5867
Email: novainfo@novatech-eng.com

CITY OF OTTAWA
1050 SOMERSET STREET
SITE PLAN

FEB. 2012 111152 FIGURE 2