



FILE NAME: S:\2013 Projects\13A102 401 March Road, Ottawa ON\Design Dwgs\Crash Wall\13A102\_SK01 CRASH WALL.dwg

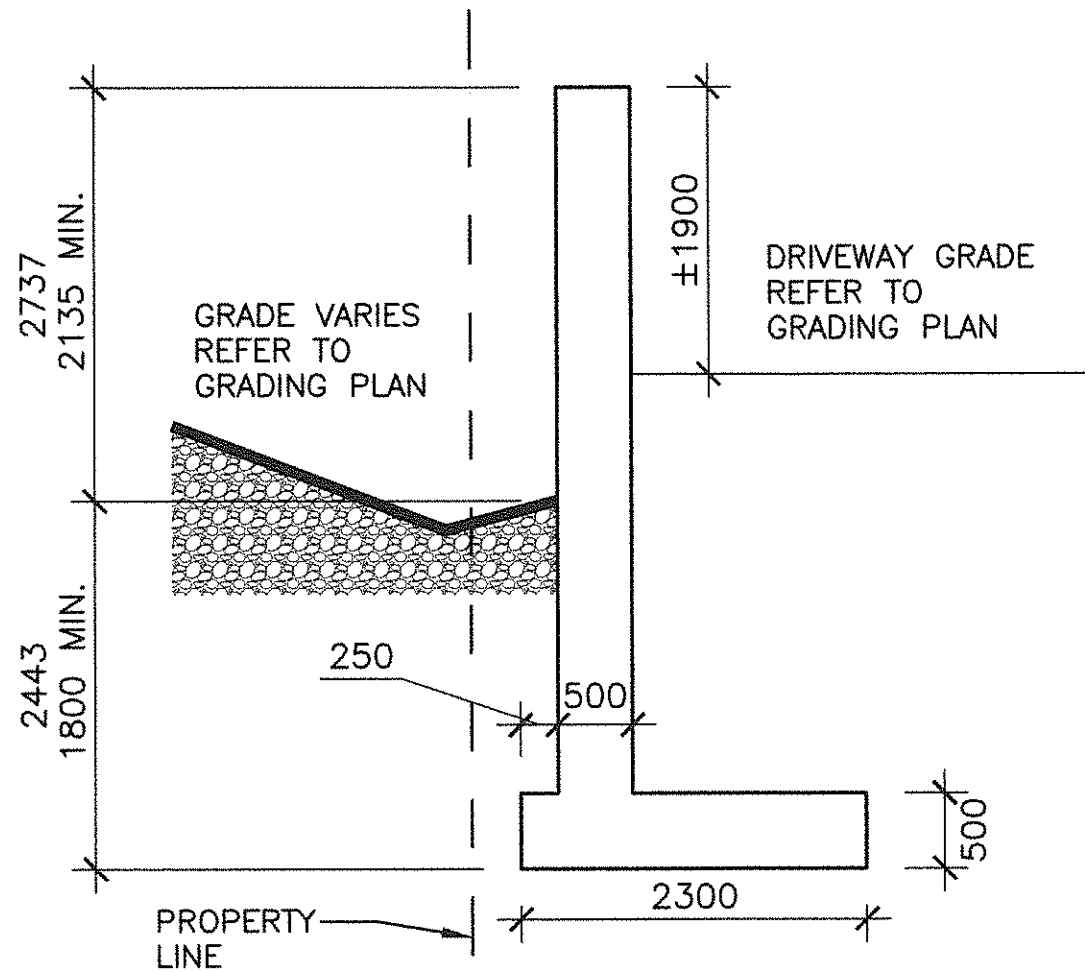

**2 SECTION**  
SK01 SCALE: 1:50

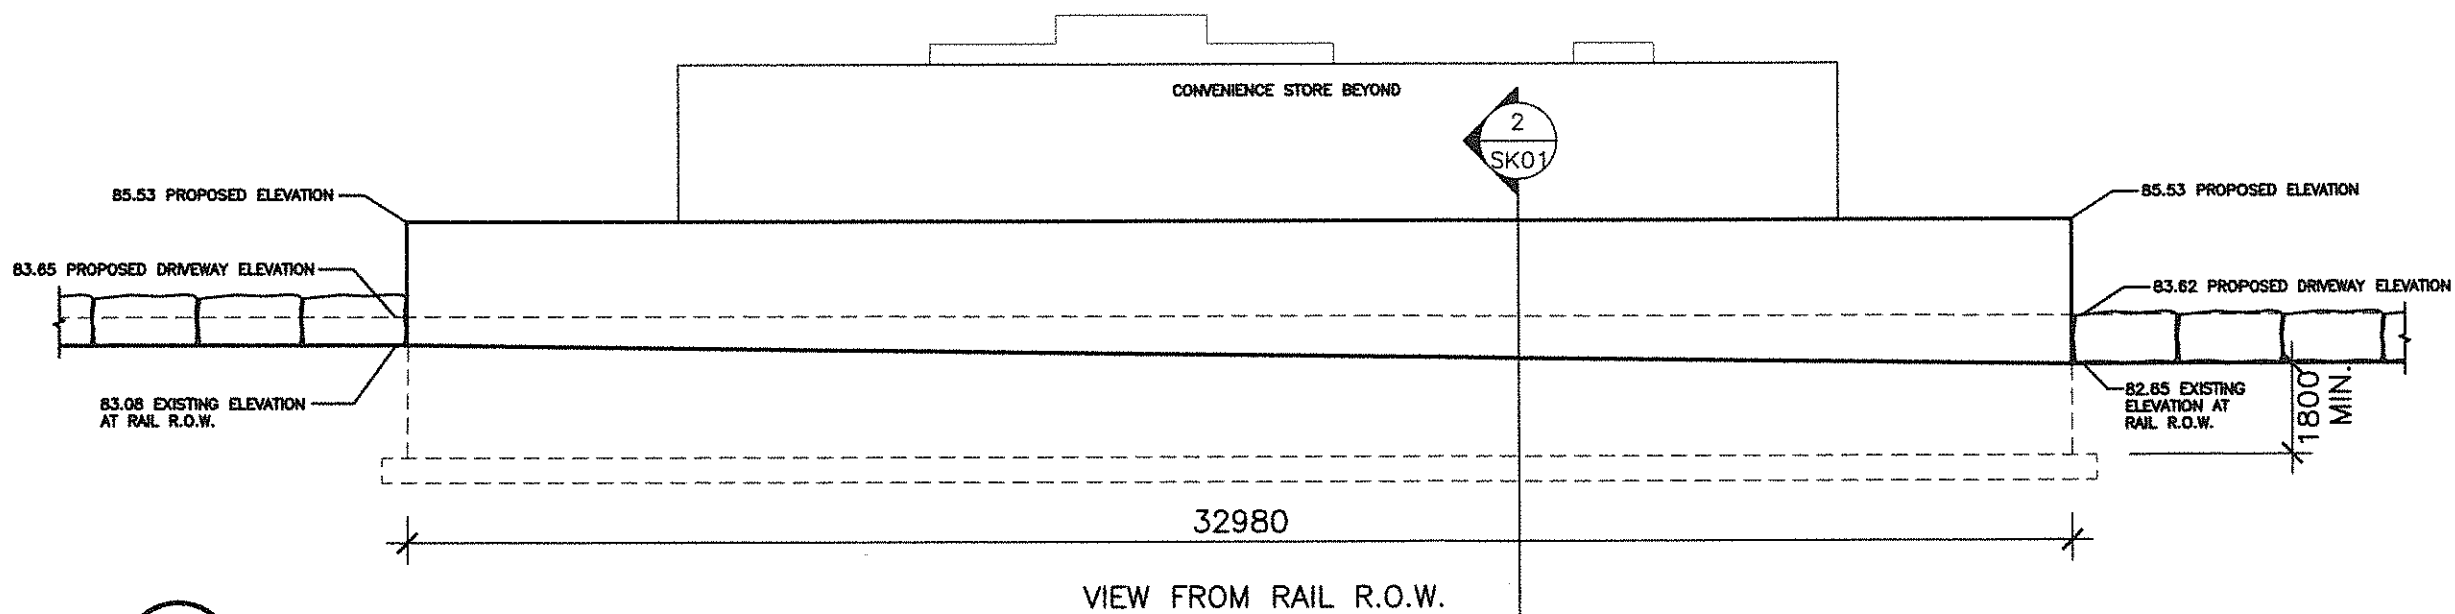

**1 ELEVATION**  
SK01 SCALE: 1:150

ALL DRAWINGS ARE THE PROPERTY OF THE ARCHITECT AND MUST BE RETURNED ON REQUEST.  
THE CONTRACTOR SHALL CHECK ALL DIMENSIONS AND REPORT DISCREPANCIES TO THE ARCHITECT.  
ALL DIMENSIONS ARE GIVEN IN MILLIMETRES UNLESS OTHERWISE INDICATED.  
DO NOT SCALE DRAWINGS.

REVISIONS AND DISTRIBUTION LOG

No.	Date	Note



247 Spadina Avenue 4th Floor  
Toronto, Ontario, M5T 3A6  
www.smvarch.com  
T 416 506 1800 F 416 506 0956

Seal:

Project:  
**401 MARCH ROAD**  
STARBUK GROUP OF COMPANIES  
401 MARCH ROAD  
OTTAWA ONTARIO

Drawing Title:  
**CRASH WALL SKETCHES**

Drawn By:	Checked By:	Date Checked:	Project No. 13A102
-----------	-------------	---------------	-----------------------

Date Plotted: Dec 22, 2014 - 4:37pm	Scale: AS NOTED
--	--------------------

Drawing No.: <b>SK01</b>	Revision No.:
-----------------------------	---------------