
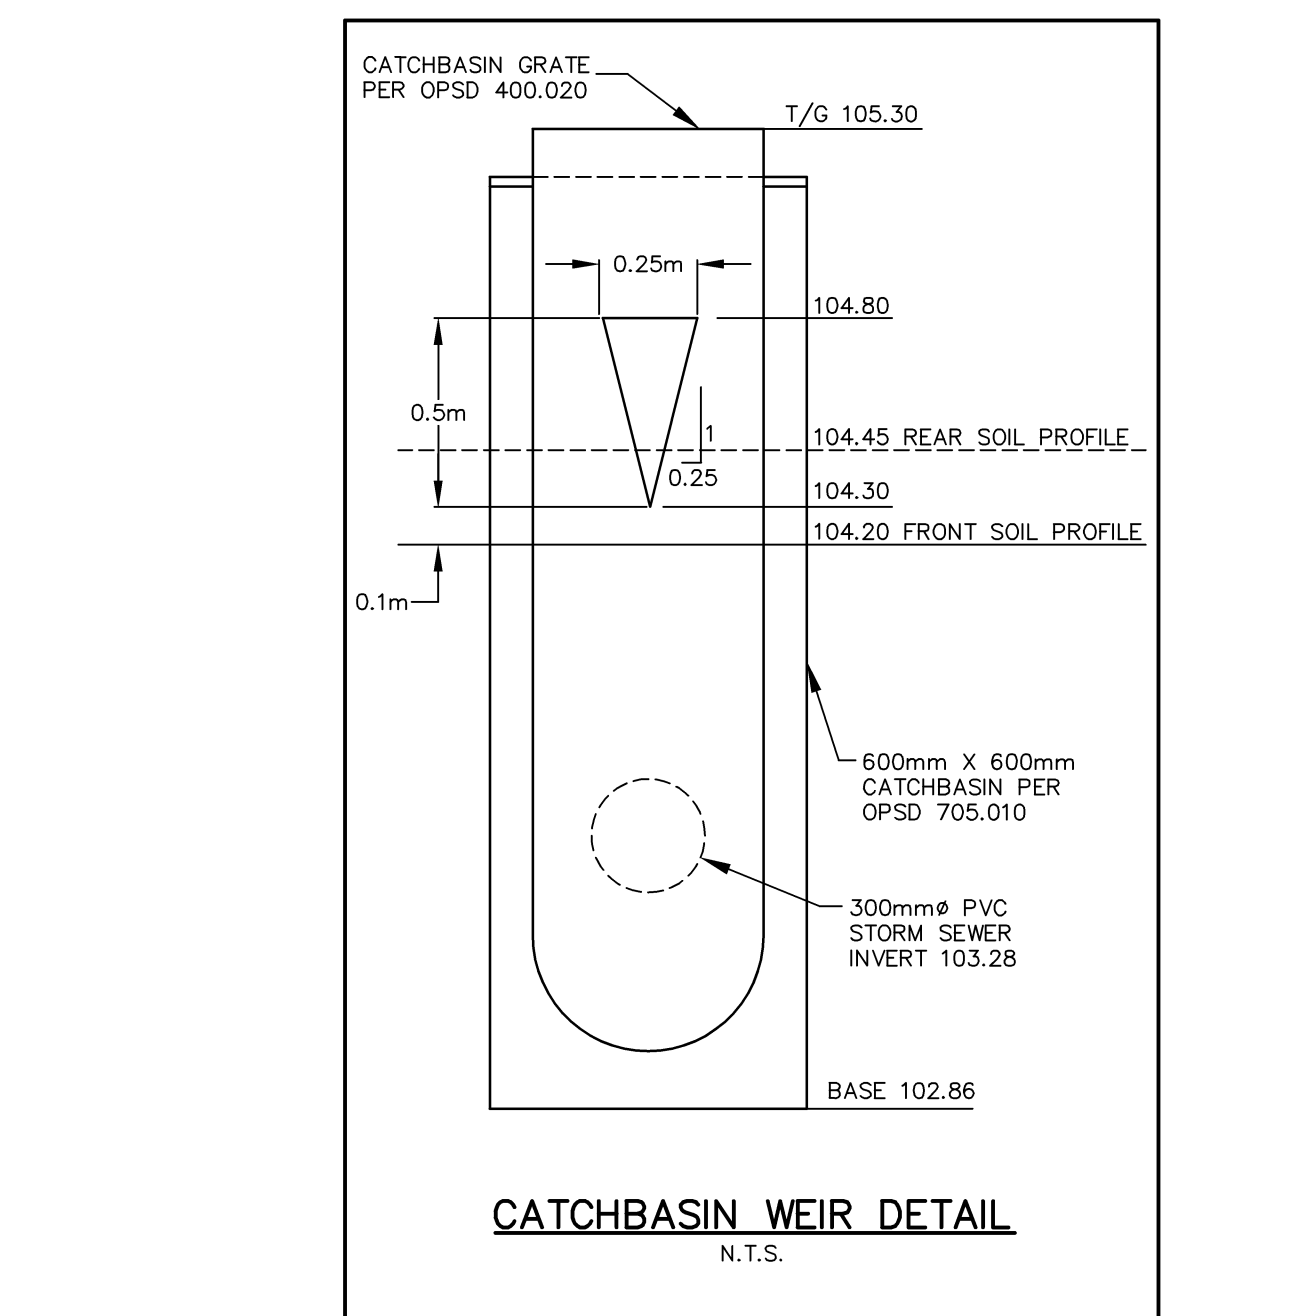
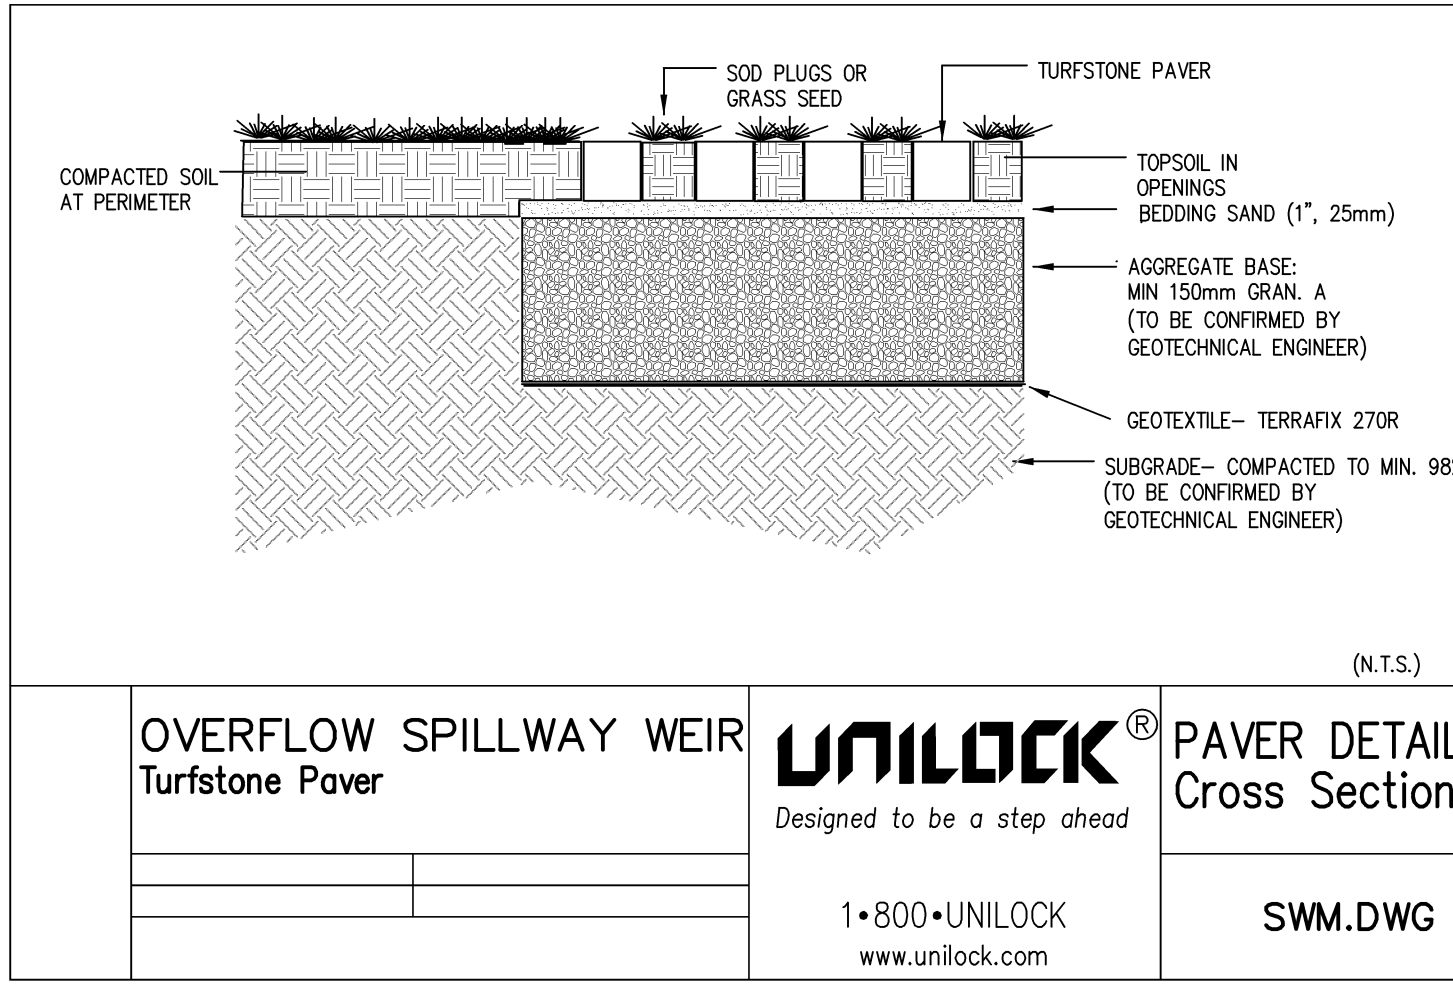
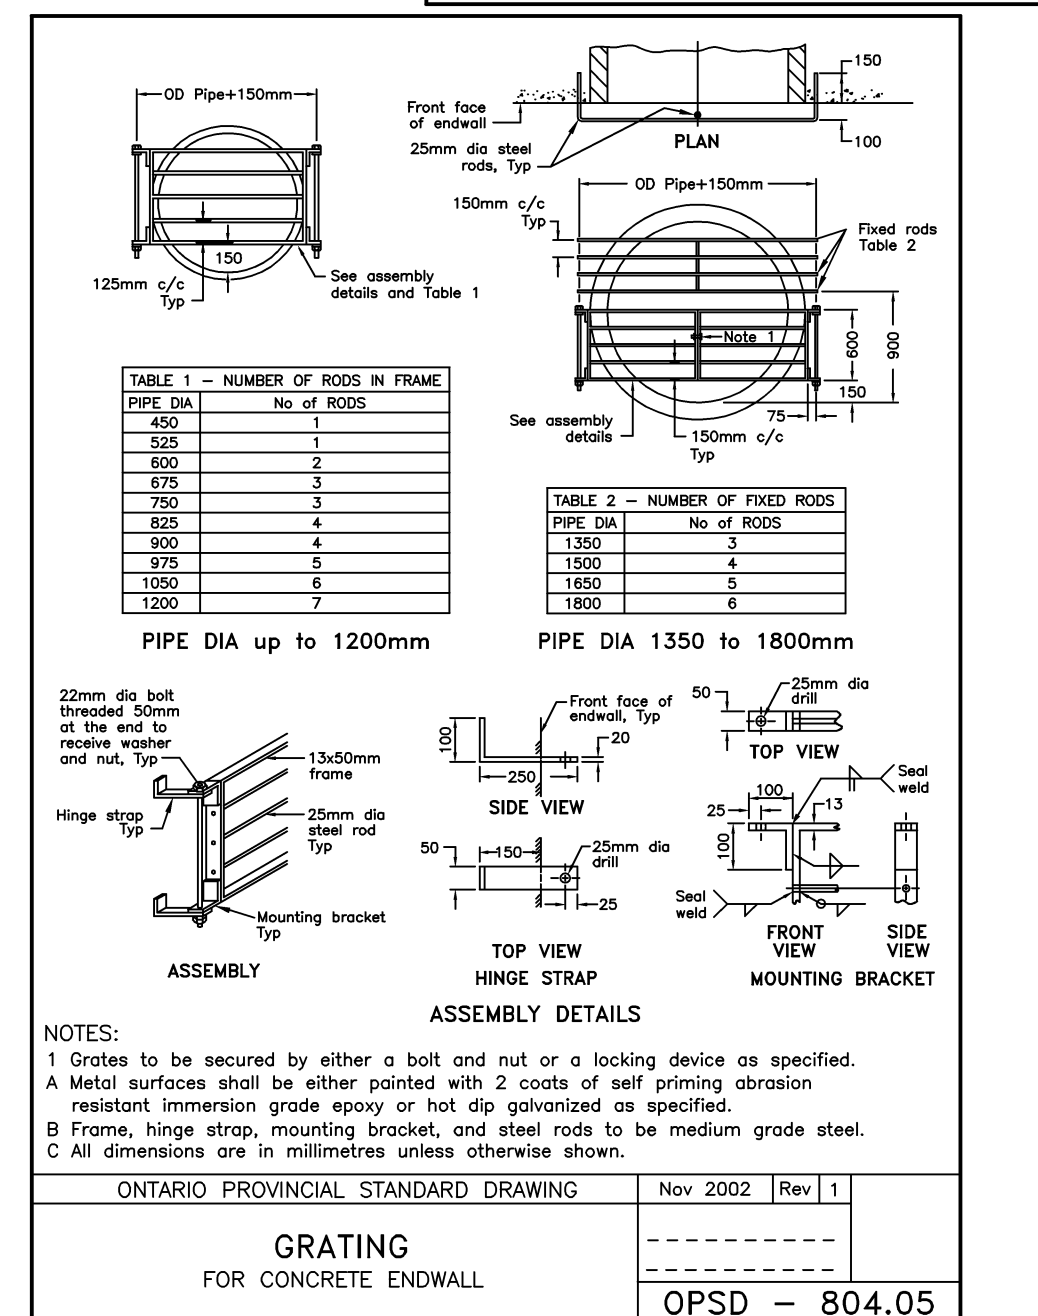


**CONCRETE HEADWALL FOR PIPE LESS THAN 900mm DIAMETER**  
OPSD - 804.030

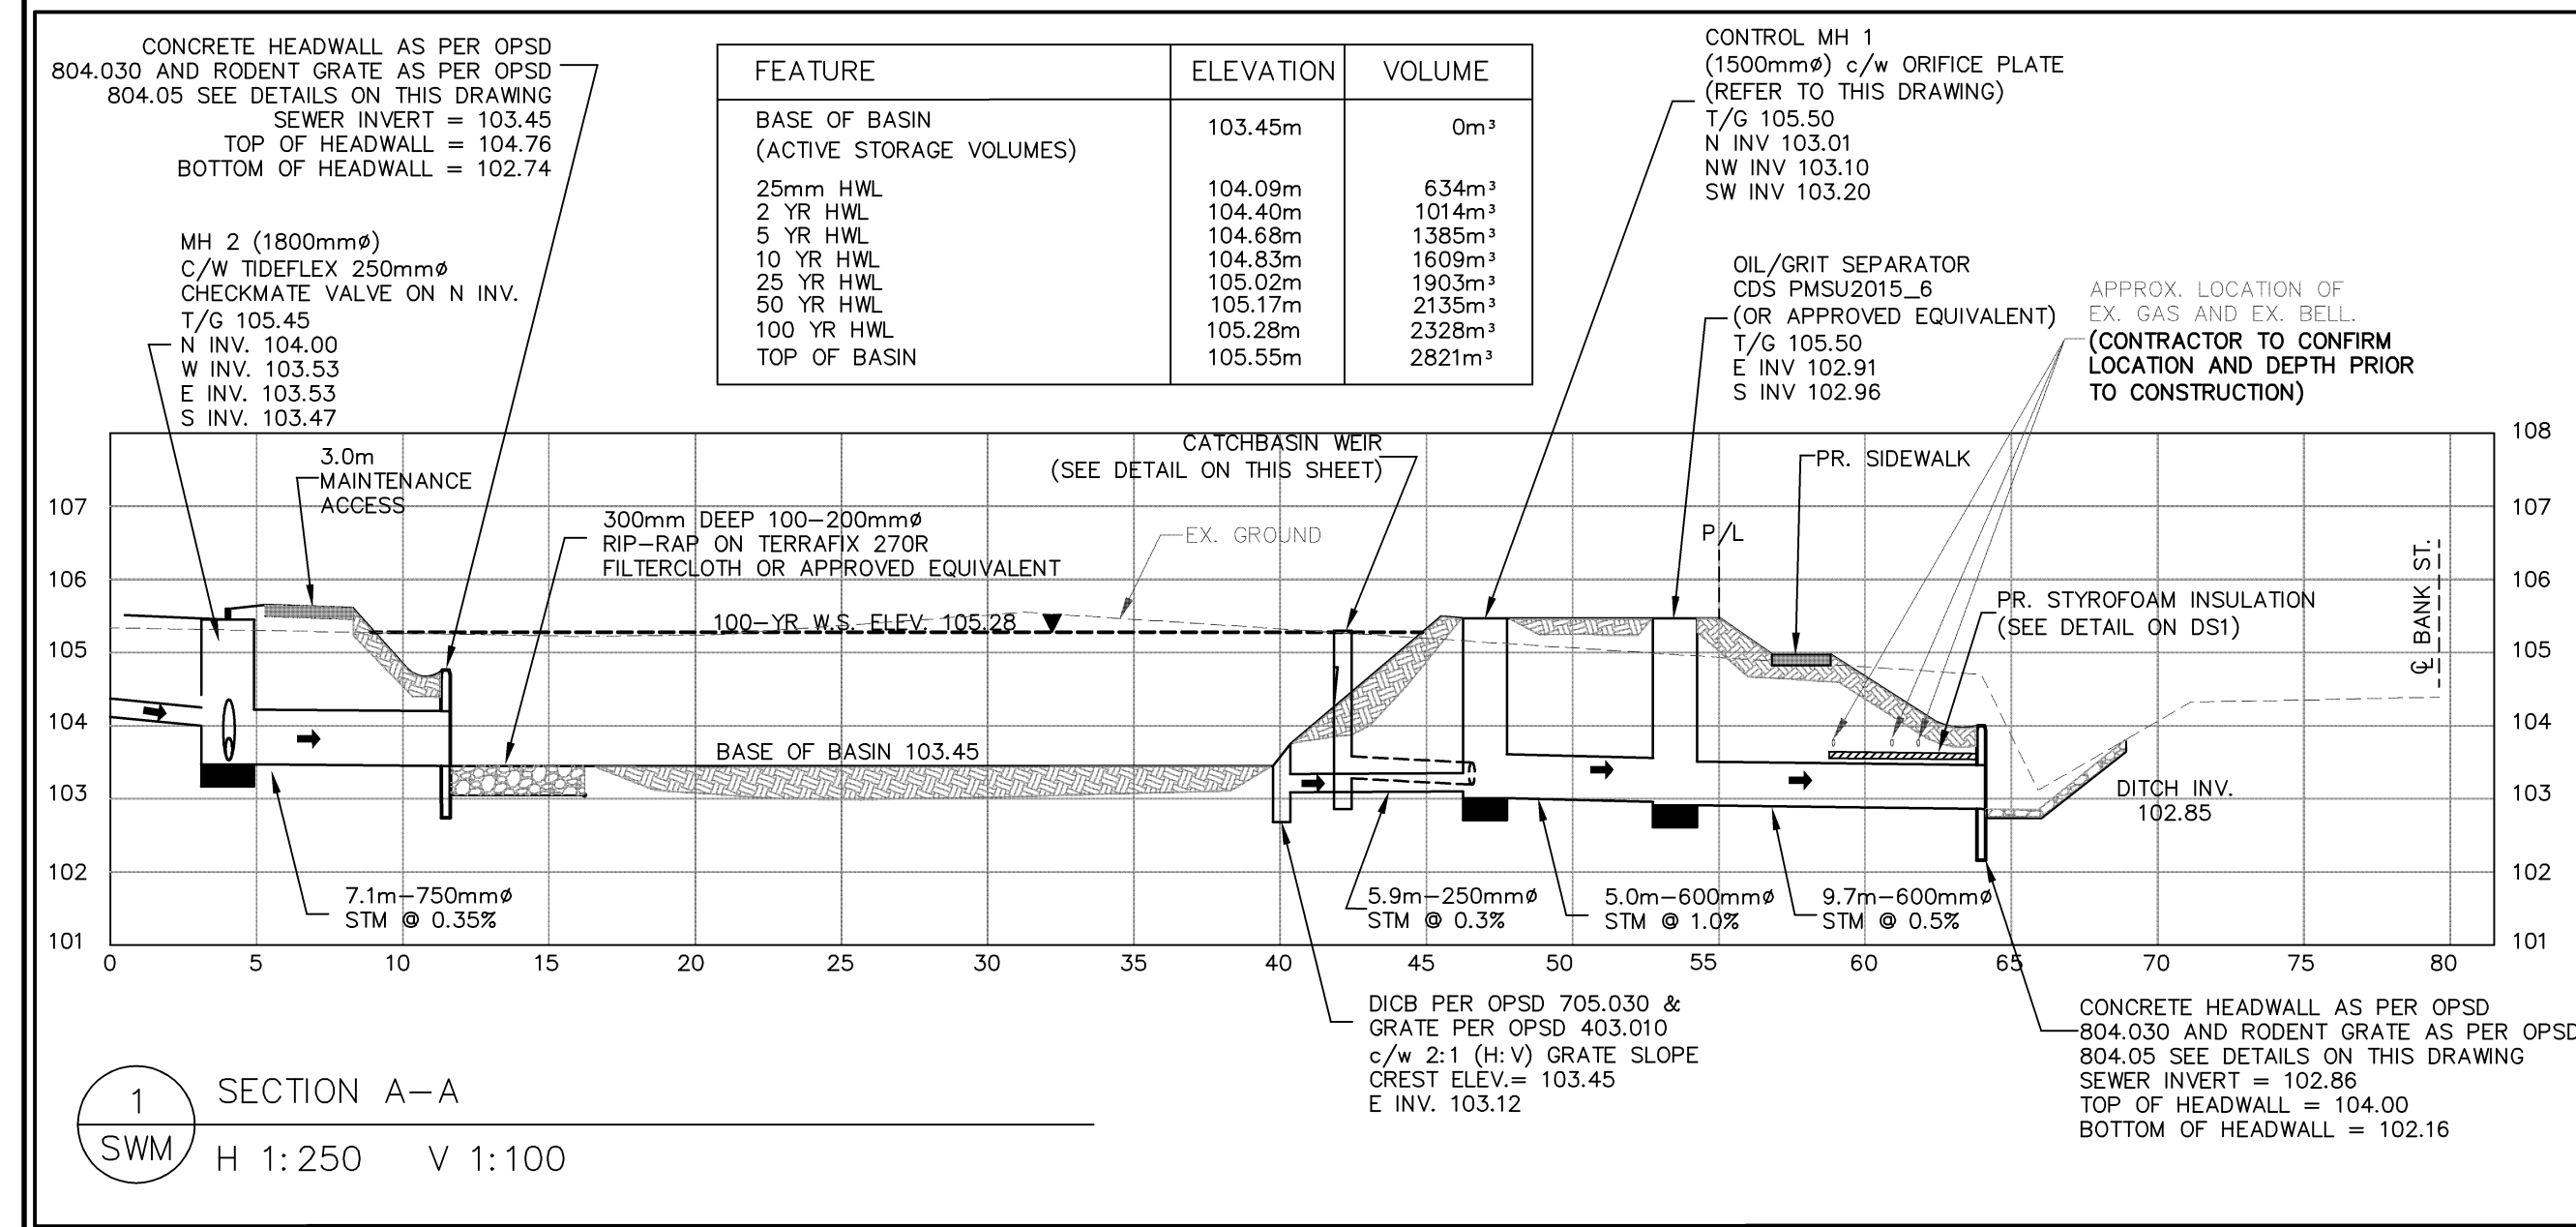

**Notes:**

- Unless noted otherwise, the measurements and distances shown on this drawing are shown in meters.
- Do not scale drawings.
- It is the contractor's responsibility to verify all dimensions, levels and datums on site and report any discrepancies or omissions to WMI & Associates Ltd. prior to construction.
- This drawing is to be read and understood in conjunction with all other relevant documents applicable to this project.
- This drawing is the exclusive property of WMI & Associates Ltd. and the reproduction of any part of this document without prior written consent is strictly prohibited.

**Benchmark:** 113.99

**#3 CONCRETE MONUMENT (001196530377)**  
NORTH SIDE OF MITCH OWENS ROAD  
APPROXIMATELY 250m WEST OF THE  
INTERSECTION OF MITCH OWENS ROAD AND  
BANK STREET.

**REGISTERED PROFESSIONAL ENGINEER**  
J.W. LIGHTHEART  
100140403  
May 22, 2015  
PROVINCE OF ONTARIO

No.	Issue / Revision	Date
1	1st Submission	Feb. 4, 2014
2	2nd Submission	May 22, 2015

**UNILOCK**  
Designed to be a step ahead  
1-800-UNILOCK  
www.unilock.com

**Client:** Alium Investments Ltd.  
3338 Dufferin Street  
Toronto, Ontario  
M6A 3A4

**Greely Commercial Center**  
**STORMWATER MANAGEMENT PLAN**

**WMI & Associates Limited**  
119 Collier Street  
Barrie, Ontario  
L4M 1H5  
Ph 705-797-2027  
www.wmiengineering.ca

Drawn By: TG  
Checked By: JWL  
Scale: 1:250  
Project No: 11-183  
Drawing No: SWM