


LEGEND:	
	PROPOSED ROADWAY MODIFICATIONS
	EXISTING TRAFFIC CONTROL SIGNAL



KEY MAP

EARL ARMSTRONG ROAD AND LIMEBANK ROAD

Transportation Engineering Services Branch		
Approved By:	M. Giampa	Drawing No.: RMA-043 TES-001-A
Completed By:	BA CONSULTING GROUP	
Scale:	N.T.S.	
Date:	AUGUST 2021	

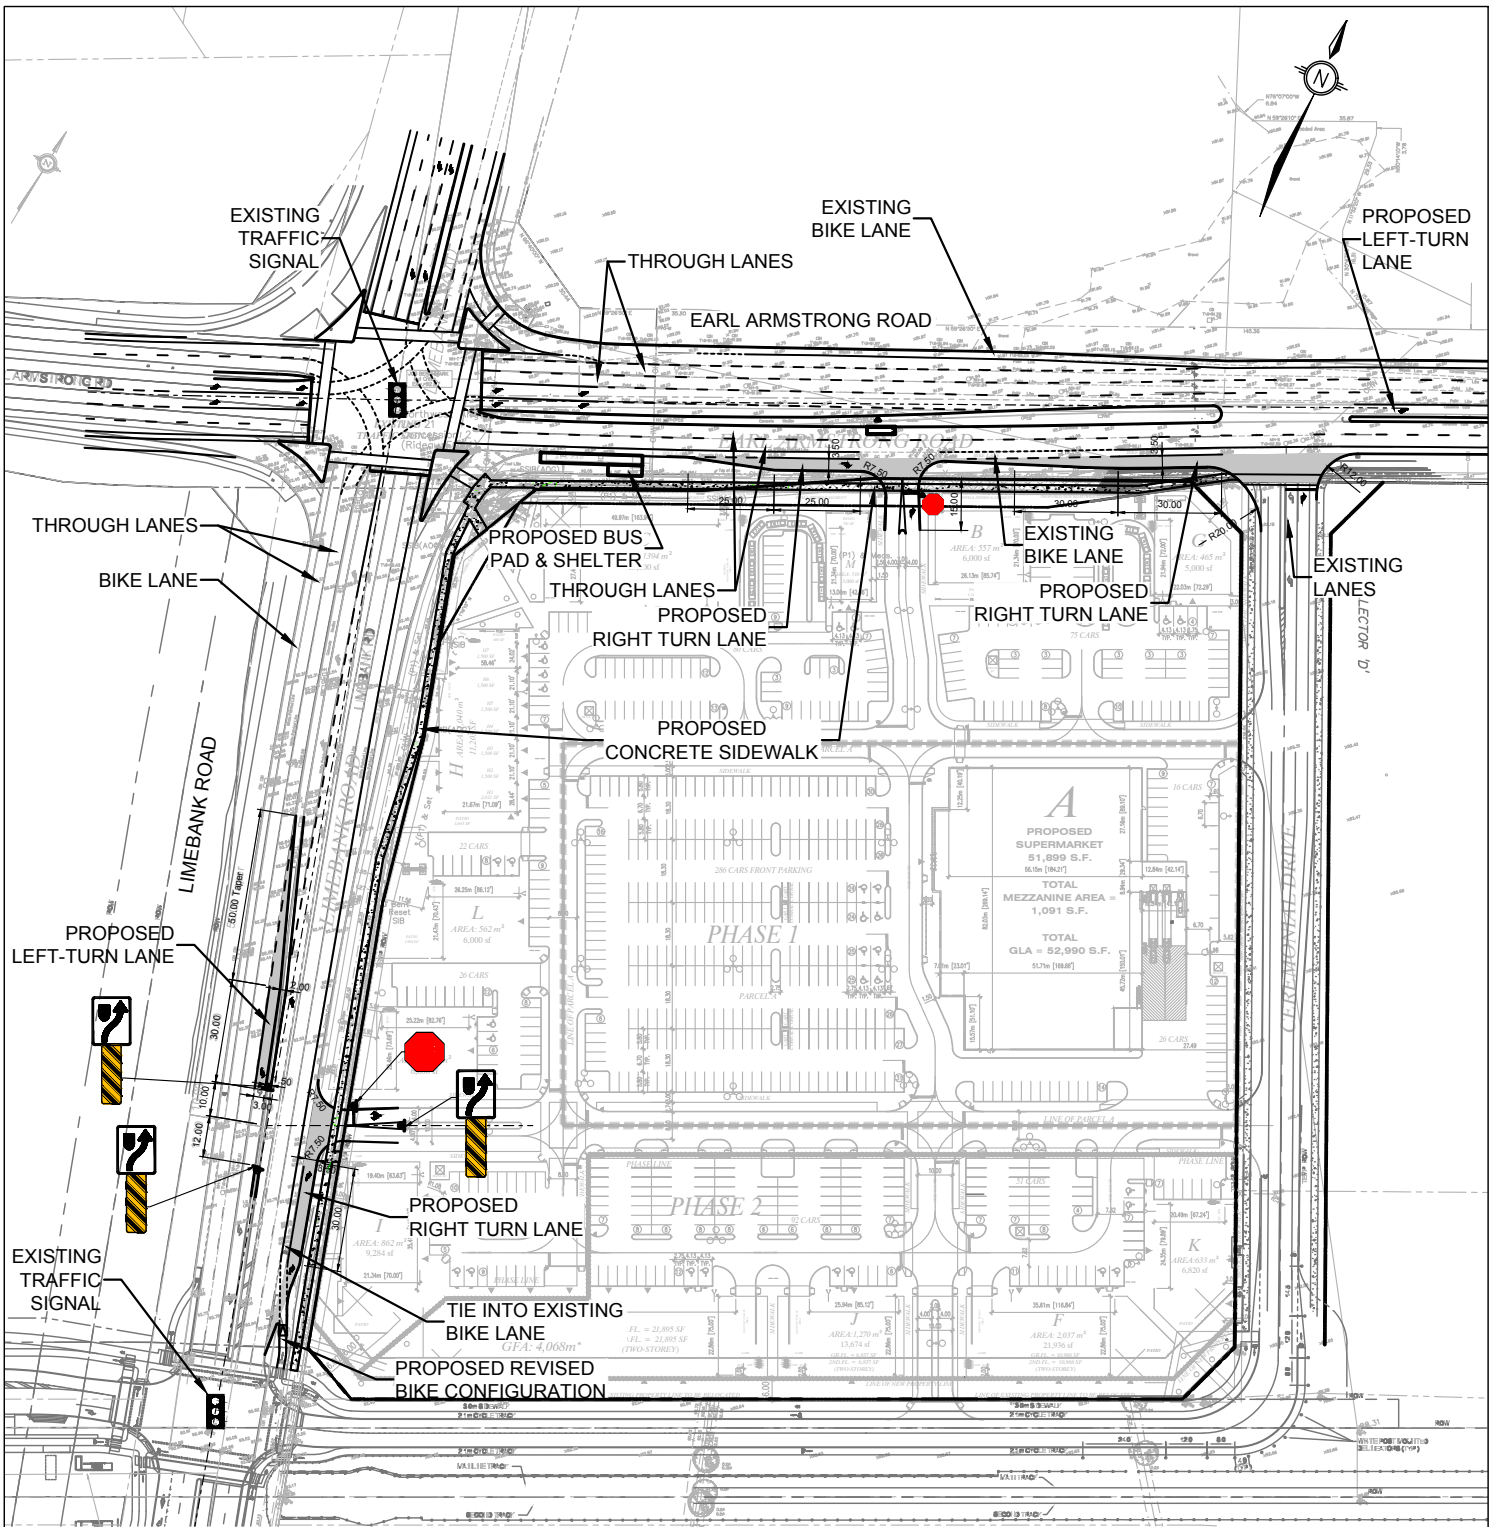

LEGEND:


	AREA OF PROPOSED WIDENING
	PROPOSED CONCRETE SIDEWALK
	EXISTING AND PROPOSED TRAFFIC CONTROL DEVICES





PROPOSED ROADWAY MODIFICATIONS

EARL ARMSTRONG ROAD AND LIMEBANK ROAD

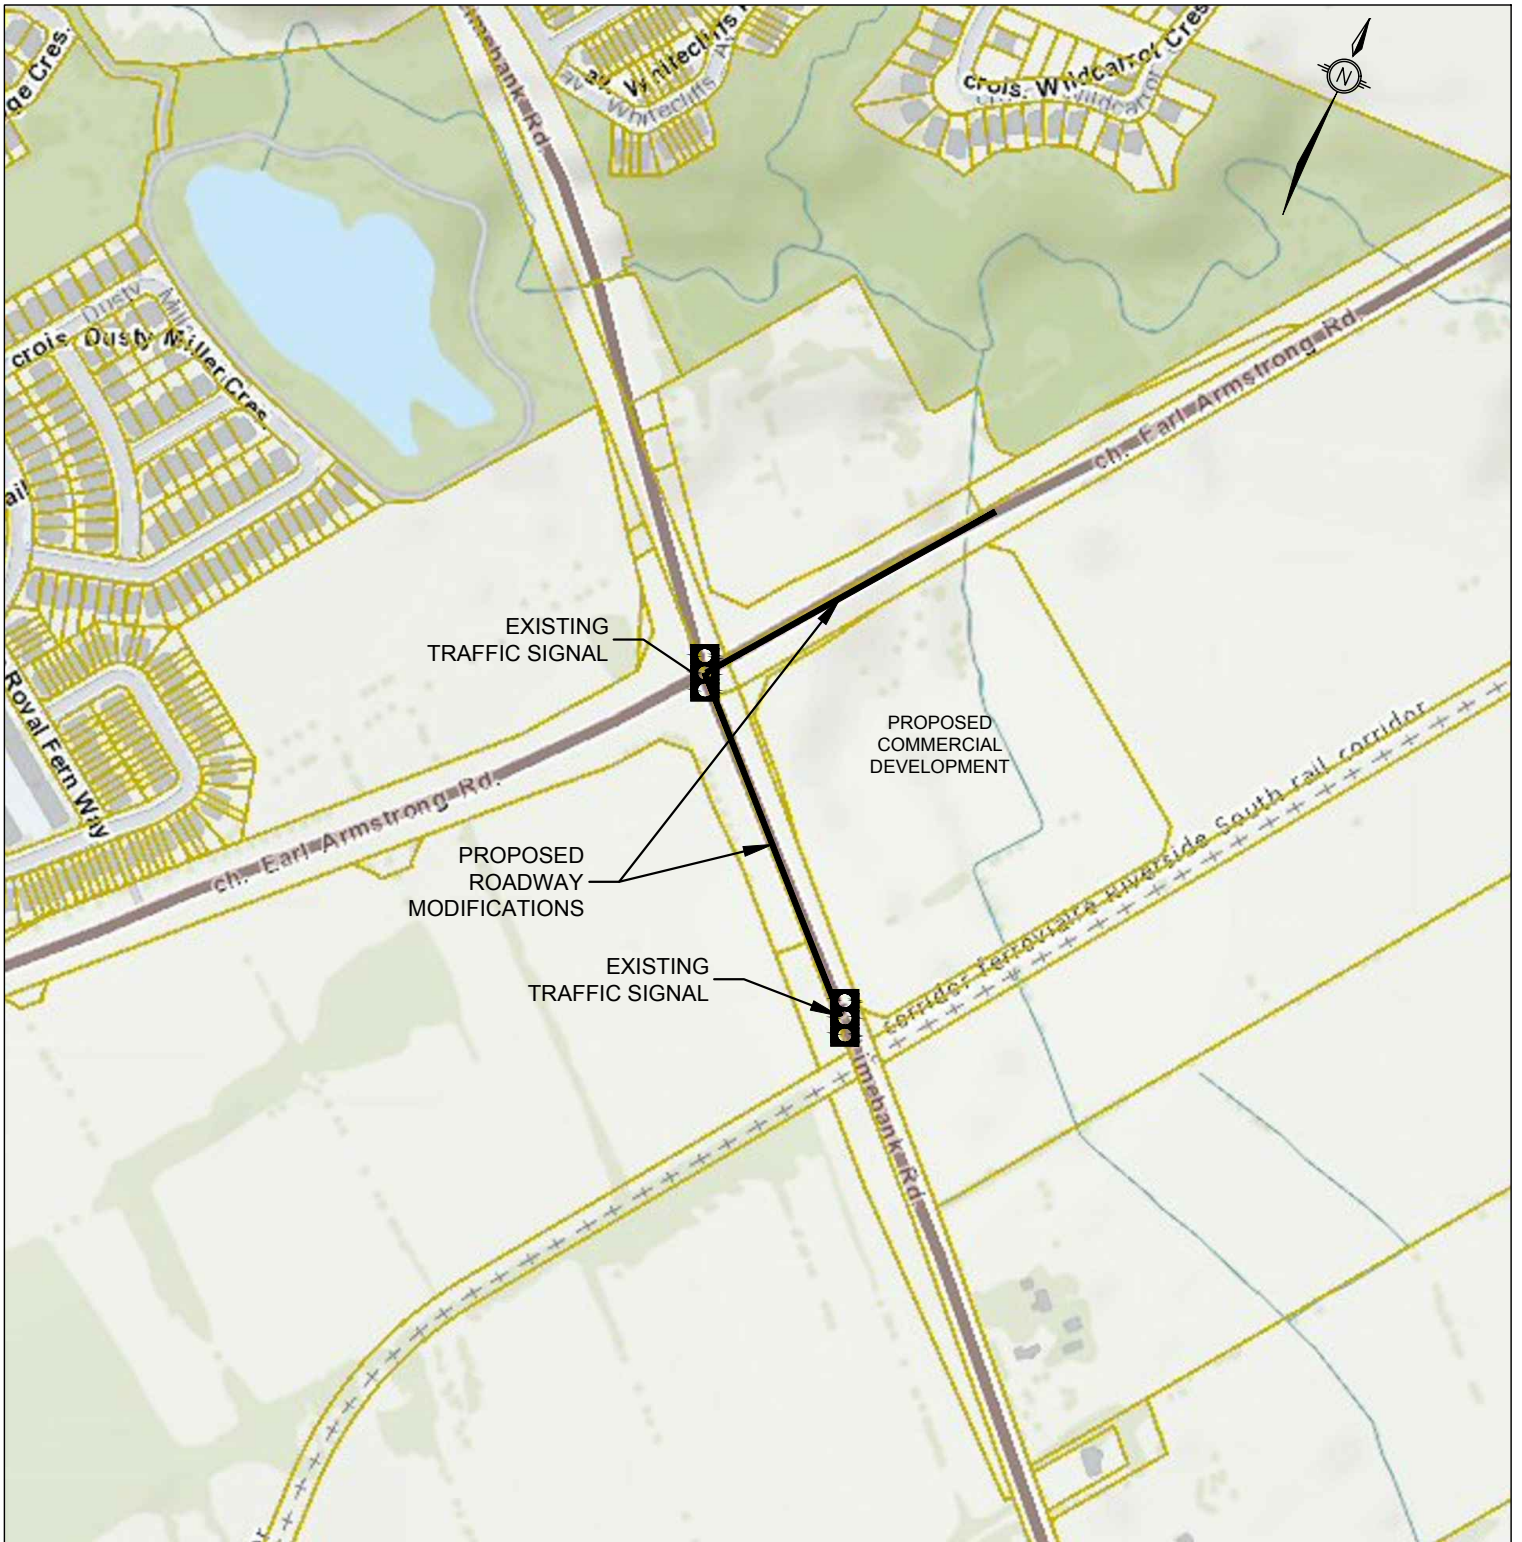Transportation Engineering Services	
Approved By: M. Giampa	Drawing No.:
Completed By: BA CONSULTING GROUP	RMA-043 TES-001-B
Scale: N.T.S.	



LEGEND:	
	PROPOSED ROADWAY MODIFICATIONS
	EXISTING TRAFFIC CONTROL SIGNAL



CONTEXT PLAN

EARL ARMSTRONG ROAD AND LIMEBANK ROAD

Transportation Engineering Services Branch		
Approved By:		Drawing No.:
M. Giampa		RMA-043 TES-001-C
Completed By:		
BA CONSULTING GROUP		
Scale:	Date:	
N.T.S.	AUGUST 2021	