


Date Plotted: April 09, 2014 File name: J:\5890-38\BA\2016\Proposed Road Modification\RM01-WBLB-10-589038 (AMR).dwg

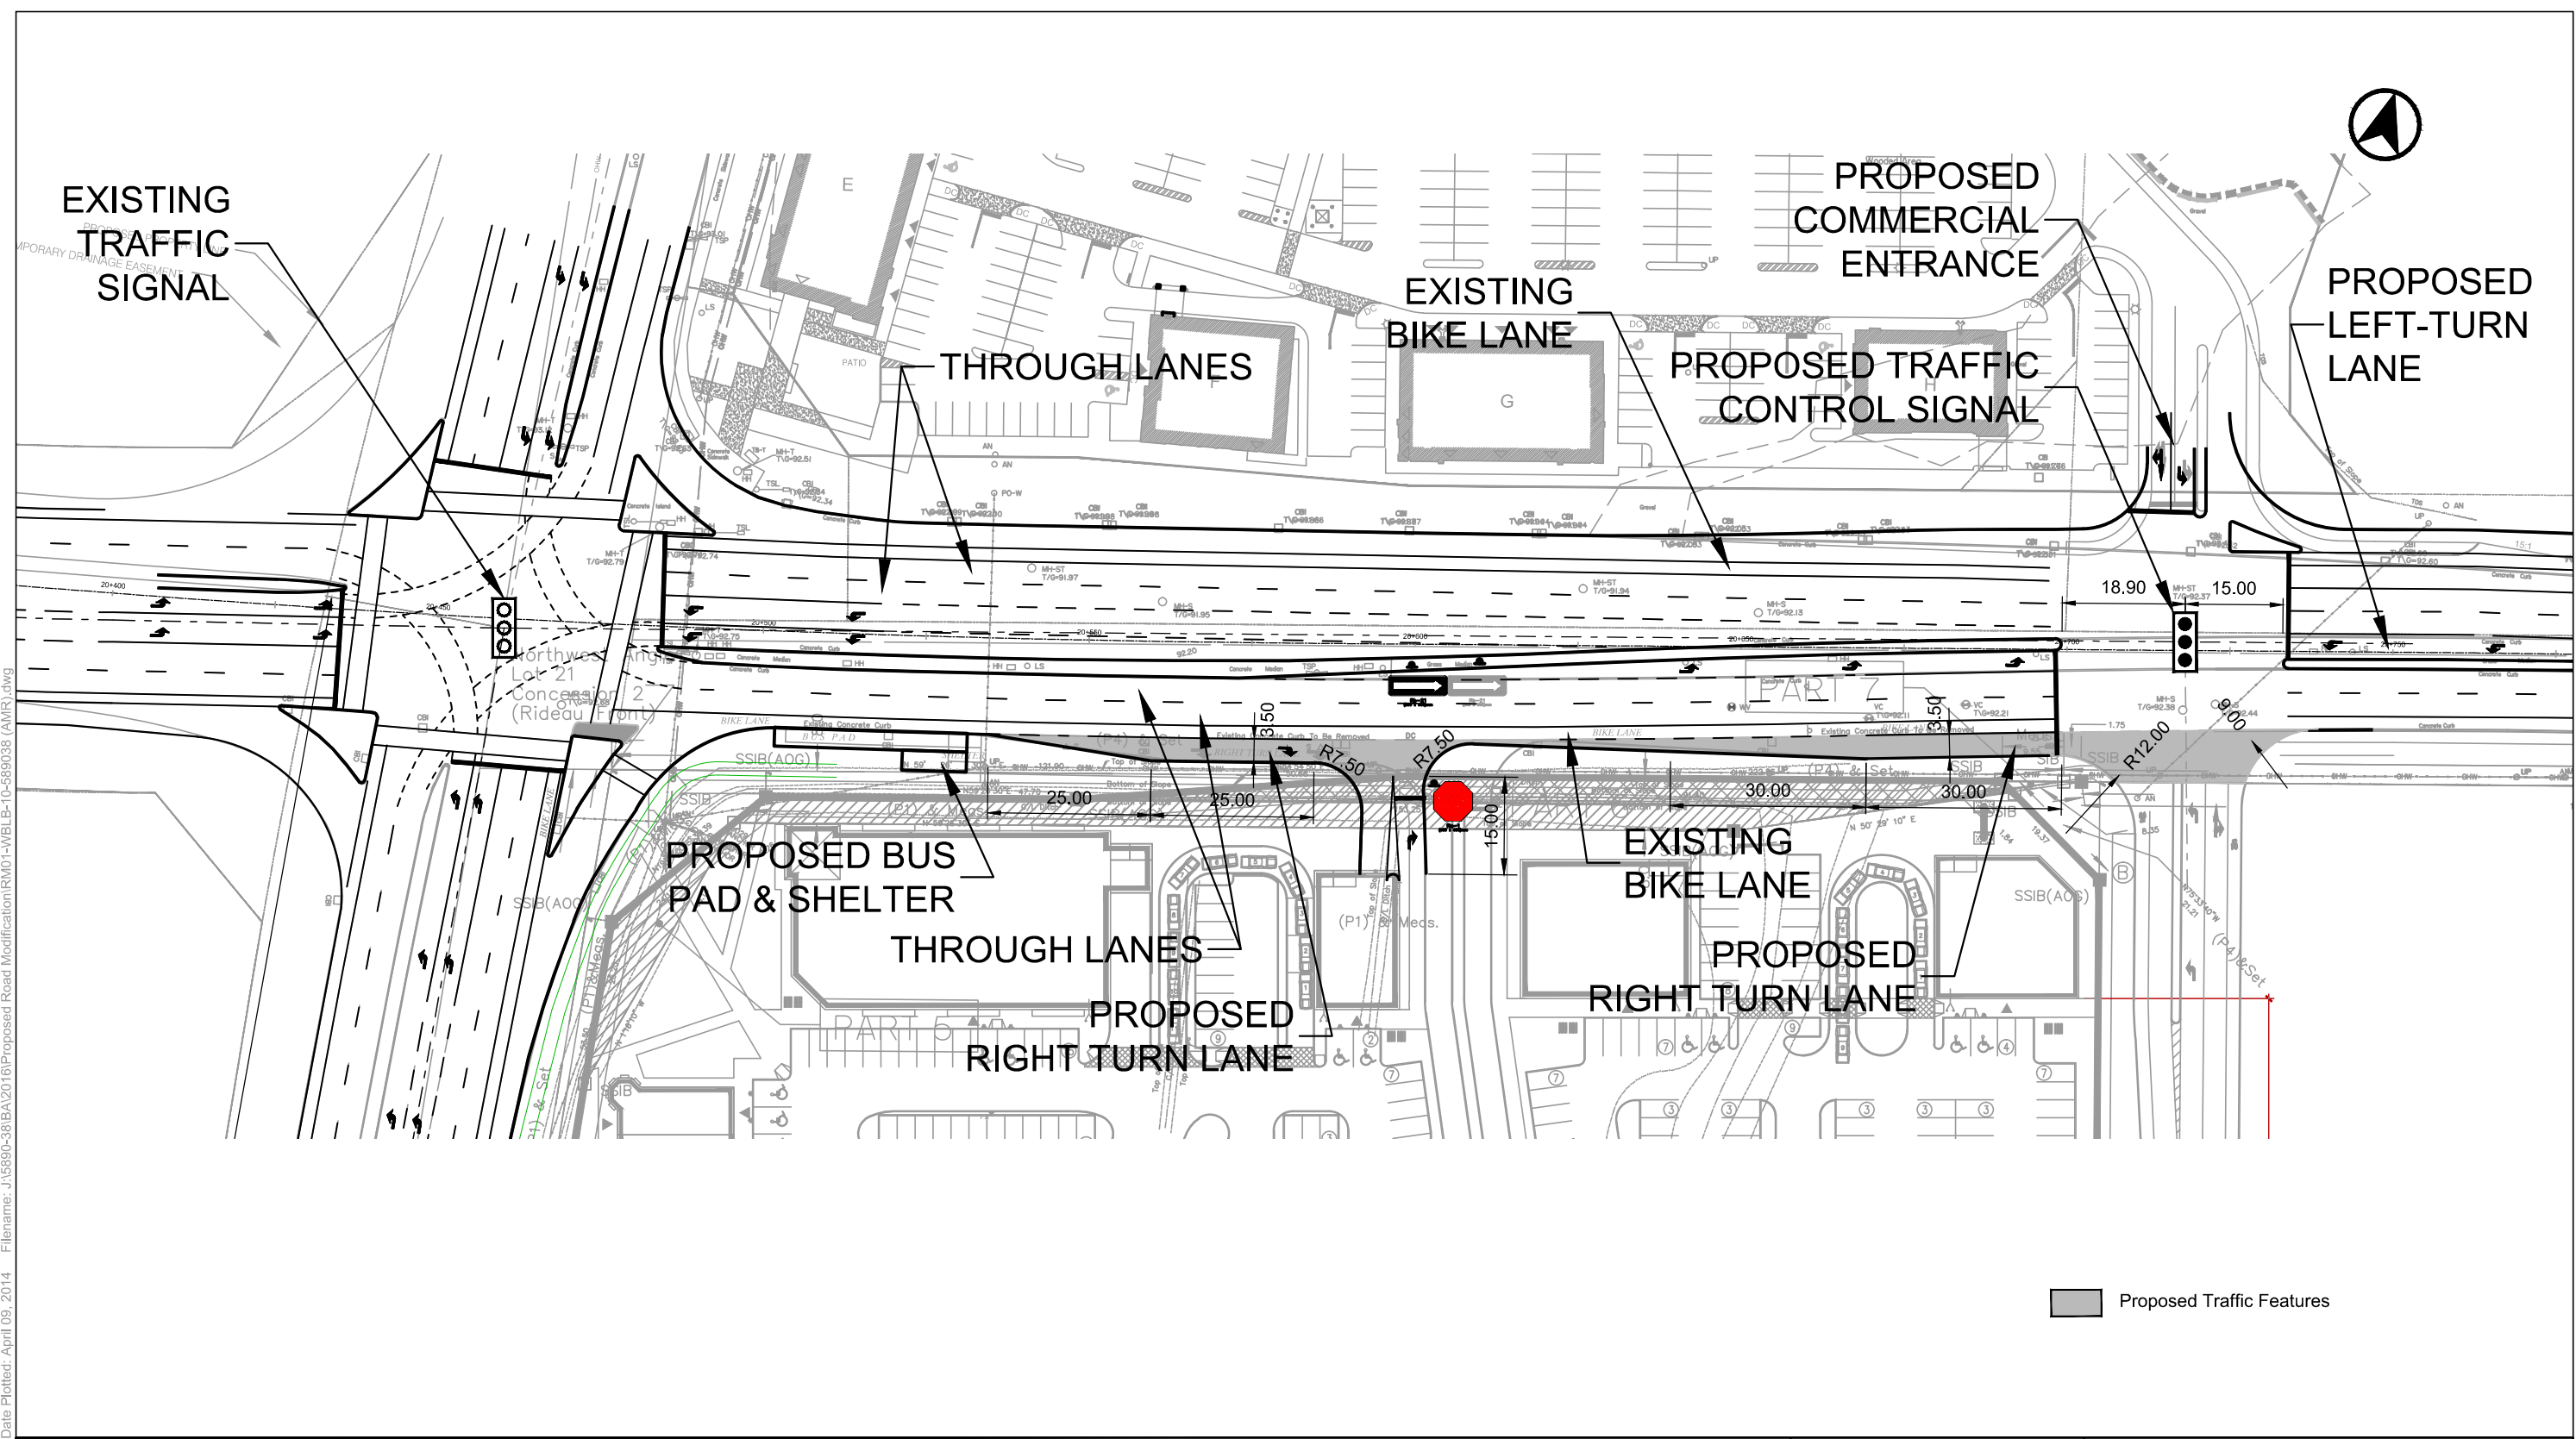

Proposed Traffic Features



PROPOSED ROAD MODIFICATION EARL ARMSTRONG ROAD

Project: Riverside South
 Project No. 5890-38
 Date: April 09, 2014
 Revised: November 24, 2016

Scale 1:1,000
 0 10 20 30 40m

Drawing No. **RM-04**