

  
**ANDREW MCCREIGHT**  
 MANAGER, DEVELOPMENT REVIEW CENTRAL  
 PLANNING, REAL ESTATE & ECONOMIC DEVELOPMENT  
 DEPARTMENT, CITY OF OTTAWA

**APPROVED**  
 By Andrew McCreight at 2:01 pm, Feb 20, 2024

No.	DATE	DESCRIPTION
C(3)	2023-12-19	ISSUED FOR 60% REVIEW
B(2)	2023-08-22	ISSUED FOR 100% SD
A(1)	2023-07-11	ISSUED FOR CONCEPT DESIGN

REVISIONS		
No.	DATE	DESCRIPTION

THE SPECIFICATIONS ARE TO BE CONSIDERED AS AN INTEGRAL PART OF THESE DRAWINGS AND NEITHER THE DRAWINGS NOR THE SPECIFICATIONS SHALL BE USED ALONE. REFER TO ARCHITECTURAL DRAWINGS FOR DIMENSIONS. DO NOT SCALE.

PROJECT NORTH




  
**QUASAR**  
 CONSULTING GROUP

1025-130 SLATER STREET, OTTAWA, ON K1R 9E2  
 TEL: 613-518-8344  
 WEB: WWW.QUASARGROUP.COM

PROJECT	
<b>TAGGART REALTY MANAGEMENT</b> <b>989 SOMERSET APARTMENTS</b> <b>989 SOMERSET STREET, OTTAWA, ONTARIO</b>	
TITLE	
<b>STORM DRAINAGE SCHEMATIC</b>	
CHECKED	PROJECT No.
SW	NCR-22-RE-030
SCALE	DRAWING No.
N.T.S.	M-703

### CISTERN NOTES

1. REFER TO SITE SERVICING REPORT AND STORM WATER MANAGEMENT REPORT FOR ADDITIONAL SUPPORTING INFORMATION FOR THIS SYSTEM. THAT REPORT SHALL FORM PART OF THE SUPPORTING DOCUMENTS FOR THIS CONTRACT. CONTRACTOR SHALL READ THE REPORT PRIOR TO SUBMITTING CONTRACT PRICE.
2. MECHANICAL CONTRACTOR TO PROVIDE PIPING, CONTROLS, CONDUIT, WIRING AND EQUIPMENT FOR THE CISTERN. CISTERN TO BE PROVIDED BY GENERAL CONTRACTOR.
3. ALL PIPING SHALL BE METALLIC PRESSURE PIPING INCLUDING STORM UP TO THE FLOOR INDICATED.
4. MECHANICAL CONTRACTOR TO PROVIDE CONTROLS WITH INDICATOR LIGHTS FOR ALL FLOAT LEVELS AND PUMP OPERATION INDICATOR. PROVIDE MANUAL OVERRIDE FOR THE PUMP TO ALLOW COMPLETE DRAINAGE OF THE CISTERN.
5. ALL PENETRATIONS OF THE CISTERN SHALL BE MADE PRESSURE AND WATER TIGHT.
6. MECHANICAL CONTRACTOR TO MEASURE AREA OF CISTERN AFTER IT IS FORMED AND DETERMINE HEIGHTS OF ALL WATER LEVELS. FLOAT LEVELS AND PIPE PENETRATIONS. SUBMIT FABRICATION SKETCH TO ENGINEER FOR REVIEW PRIOR TO STARTING WORK.

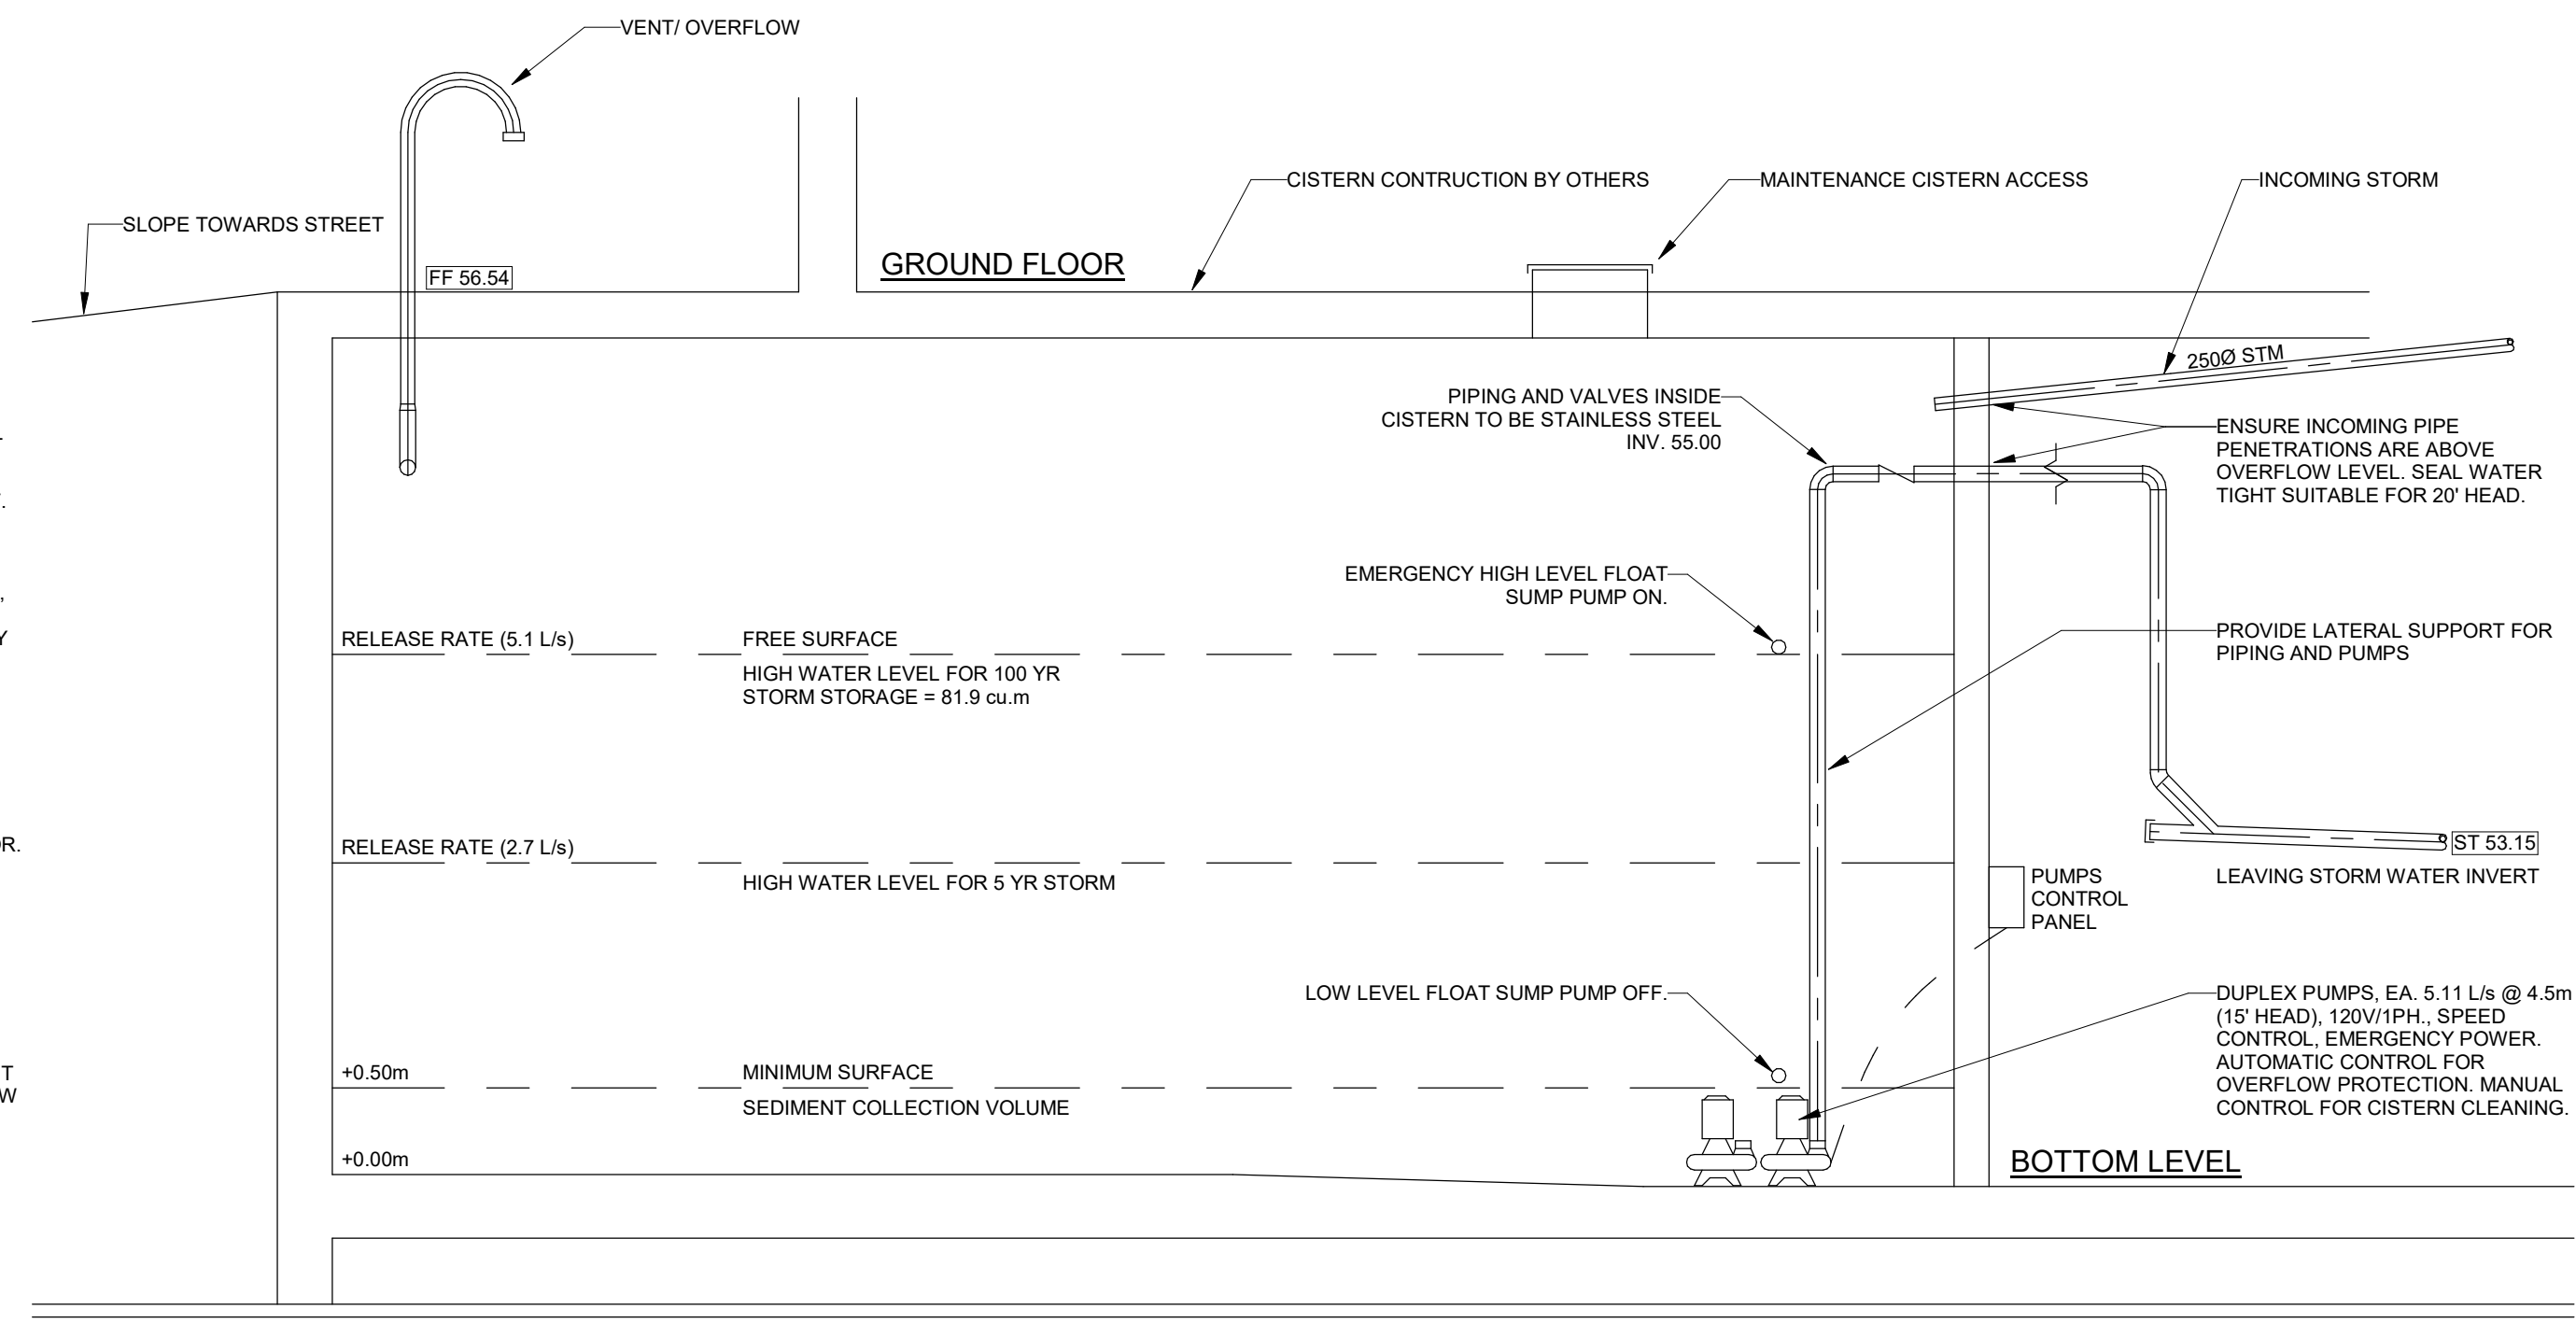

### CISTERN DETAIL

SCALE: 1 : 1


1

A(1)	2023-12-19	ISSUED FOR 60% REVIEW
No.	DATE	DESCRIPTION

#### REVISIONS

THE SPECIFICATIONS ARE TO BE CONSIDERED AS AN INTEGRAL PART OF THESE DRAWINGS AND NEITHER THE DRAWINGS NOR THE SPECIFICATIONS SHALL BE USED ALONE. REFER TO ARCHITECTURAL DRAWINGS FOR DIMENSIONS. DO NOT SCALE.

PROJECT NORTH




1025-130 SLATER STREET, OTTAWA, ON K1P 6E2  
 TEL: 613-518-8344  
 WEB: WWW.QUASARG.COM

**PROJECT**

**TAGGART REALTY MANAGEMENT  
 989 SOMERSET APARTMENTS  
 989 SOMERSET STREET, OTTAWA,  
 ONTARIO**

TITLE	
MECHANICAL TYPICAL DETAILS I	
CHECKED	PROJECT No.
SW	NCR-22-RE-030
SCALE	DRAWING No.
N.T.S.	M-800