


LANDSCAPE LEGEND:
 EXISTING TREE TO BE REMOVED

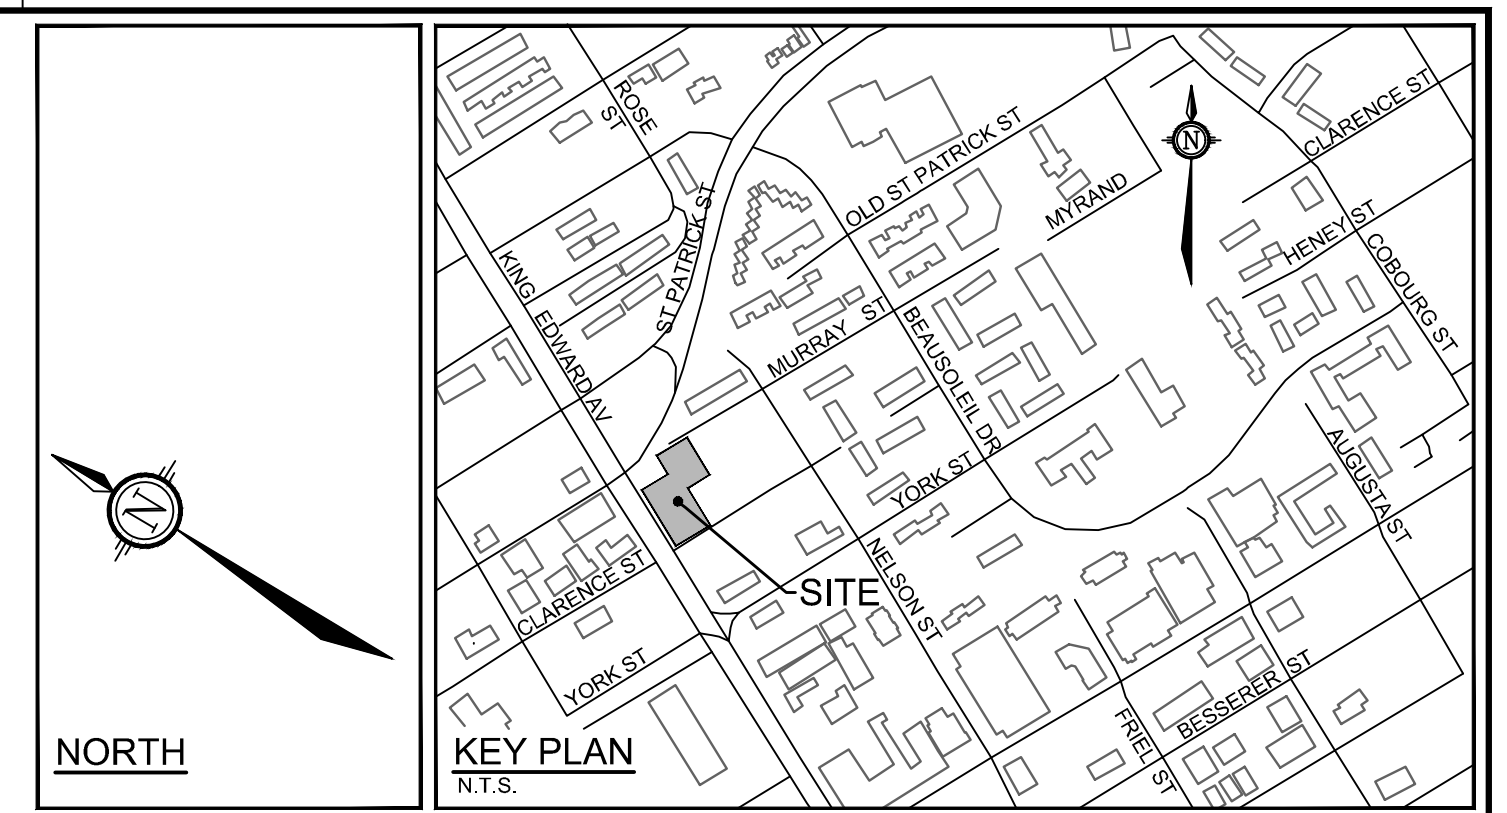


EXISTING TREE INVENTORY

No.	Botanical Name	Common Name	DBH (m)	CRZ (m)	Condition	Remarks	Recommendation
1	Syringa reticulata	Japanese tree Lilac	0.10	1.0	G	Conflict with proposed building	Remove
2	Syringa reticulata	Japanese tree Lilac	0.10	1.0	G	Conflict with proposed building	Remove
3	Syringa reticulata	Japanese tree Lilac	0.15	1.5	G	Conflict with proposed building	Remove
4	Syringa reticulata	Japanese tree Lilac	0.15	1.5	G	Conflict with proposed building	Remove
5	Acer negundo	Manitoba Maple	0.17	1.7	G	Conflict with proposed building	Remove

NOTE:
 THE POSITION OF ALL POLE LINES, CONDUITS, WATERMANS, SEWERS AND OTHER UNDERGROUND AND OVERGROUND UTILITIES AND STRUCTURES IS NOT NECESSARILY SHOWN ON THE CONTRACT DRAWINGS, AND WHERE SHOWN, THE ACCURACY OF THE POSITION OF SUCH UTILITIES AND STRUCTURES IS NOT GUARANTEED. BEFORE STARTING WORK, DETERMINE THE EXACT LOCATION OF ALL SUCH UTILITIES AND STRUCTURES AND ASSUME ALL LIABILITY FOR DAMAGE TO THEM.


NOT FOR CONSTRUCTION

No.	REVISION	DATE	BY
3.	ISSUED FOR SPA	MAR 31/16	SC
2.	REVISED AS PER COMMENTS	MAR 29/16	SC
1.	ISSUED FOR CLIENT REVIEW	MAR 24/16	SC

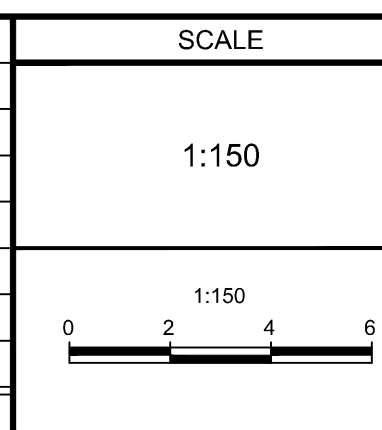

DESIGN	SC
CHECKED	RGJ
DRAWN	MEL
CHECKED	SC
APPROVED	RGJ

FOR REVIEW ONLY

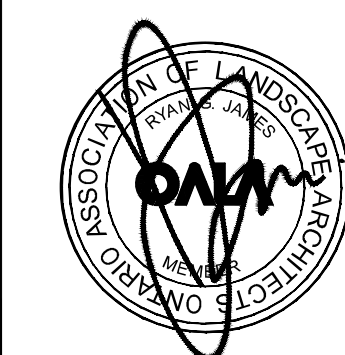

NOVATECH
 Engineers, Planners & Landscape Architects
 Suite 200, 240 Michael Cowpland Drive
 Ottawa, Ontario, Canada K2M 1P6
 Telephone (613) 254-9643
 Facsimile (613) 254-5867
 Website www.novatech-eng.com

LOCATION		PROJECT No.
CITY OF OTTAWA 275 KING EDWARD AVENUE, APARTMENT BUILDING		112078-00
DRAWING NAME		REV
TREE CONSERVATION REPORT		REV # 3
		DRAWING No.
		112078-L2

M:\2016\112078\112078-L2\TreeRemoval_L2.dwg, L2:TreeRemoval, Mar 31, 2016, 11:34am, mbeat