

- Proposed Development
- Net New Shadow
- Proposed Shadow Outline
- As-of-Right Shadow Outline
- 7.5m No Impact Zone


Innes Road

Pagé Road



3443 INNES ROAD TOP VIEW SHADOW STUDY JUNE 21ST 8AM EDT

| 1704 | SCALE NTS | 24 OCTOBER 2017

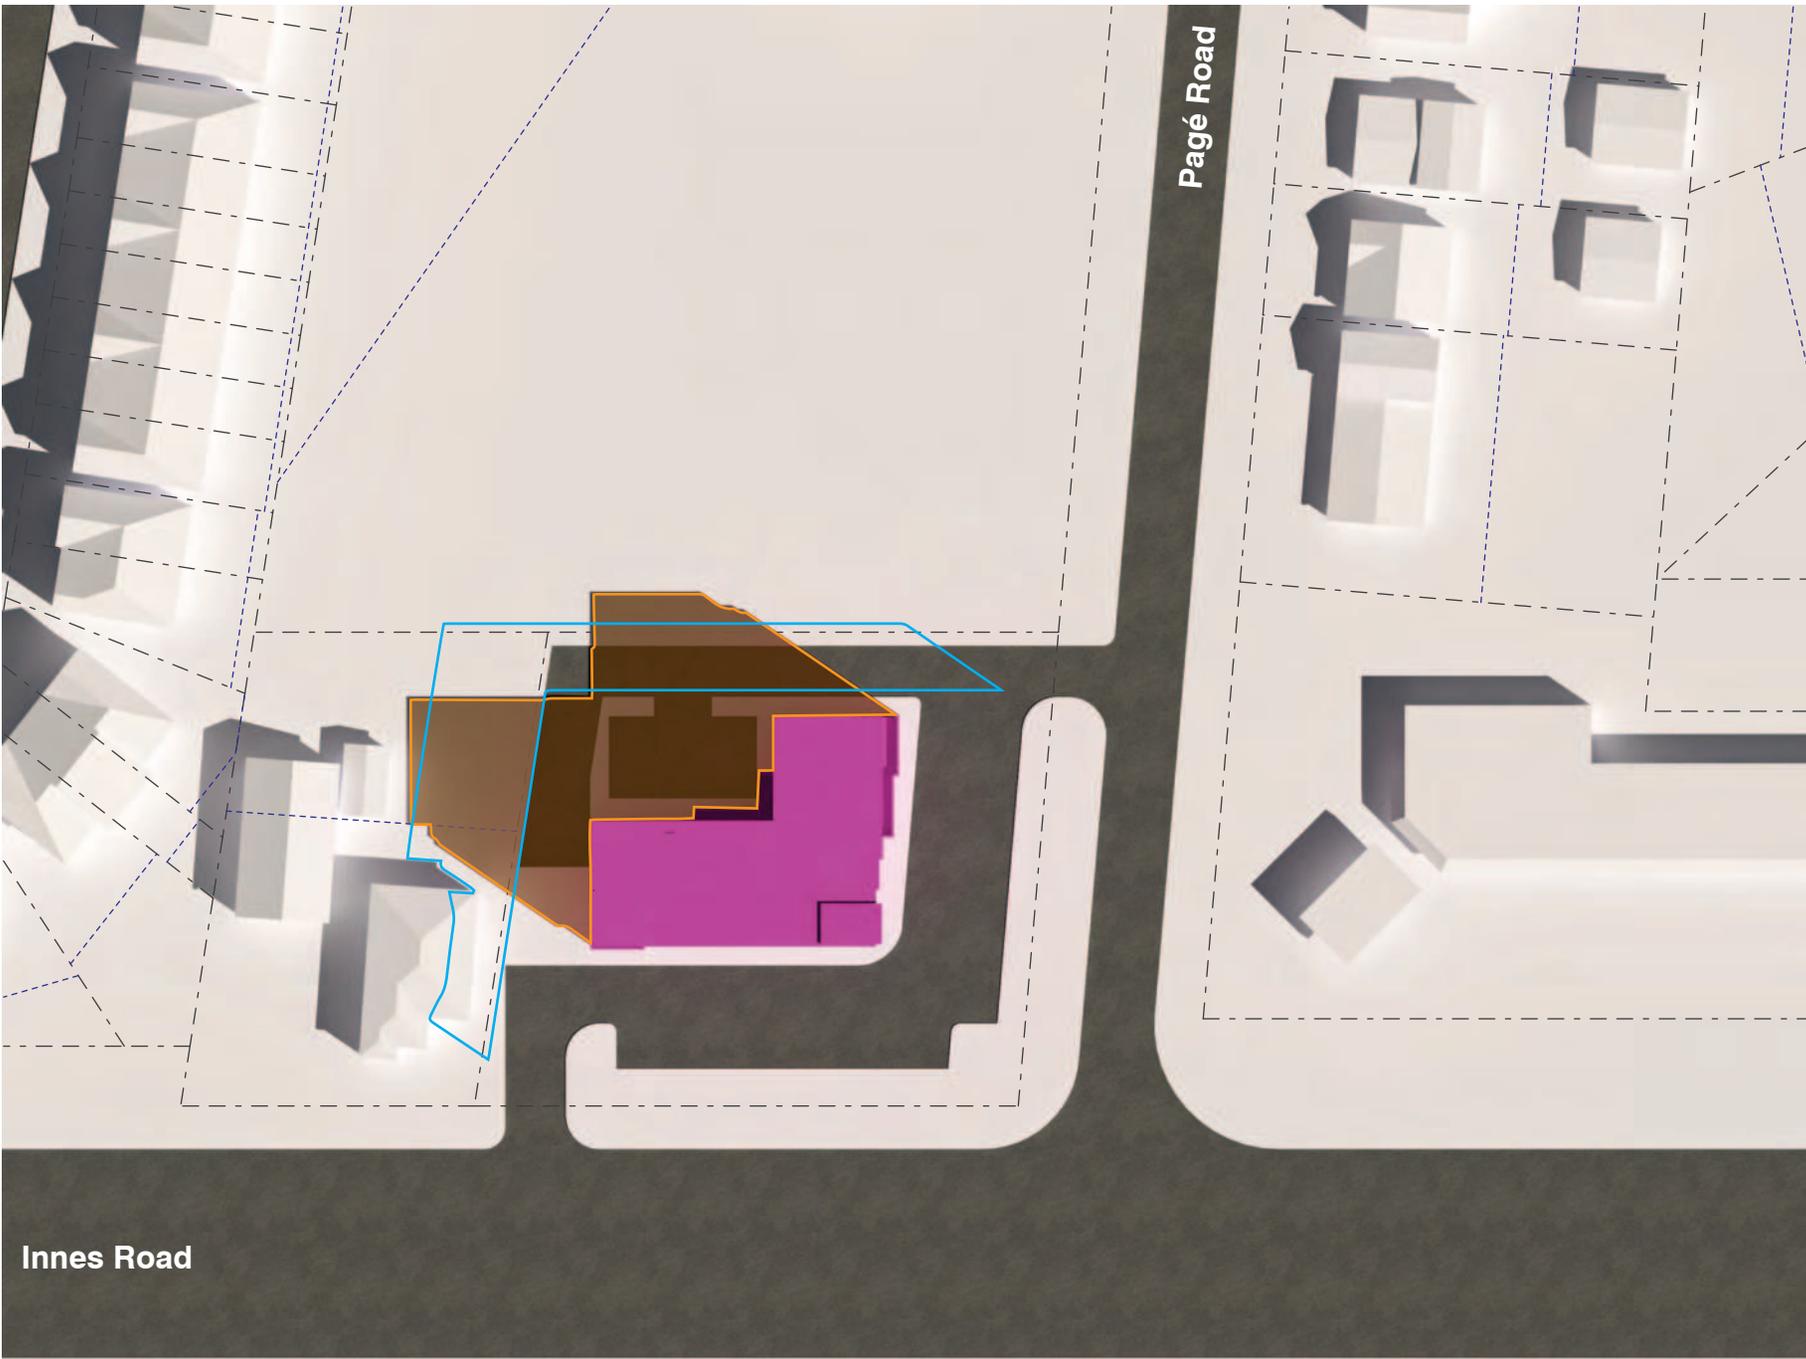

- Proposed Development
- Net New Shadow
- Proposed Shadow Outline
- As-of-Right Shadow Outline
- 7.5m No Impact Zone

Innes Road

Pagé Road




3443 INNES ROAD TOP VIEW SHADOW STUDY JUNE 21ST 9AM EDT

| 1704 | SCALE NTS | 24 OCTOBER 2017




3443 INNES ROAD TOP VIEW SHADOW STUDY JUNE 21ST 10AM EDT
 | 1704 | SCALE NTS | 24 OCTOBER 2017

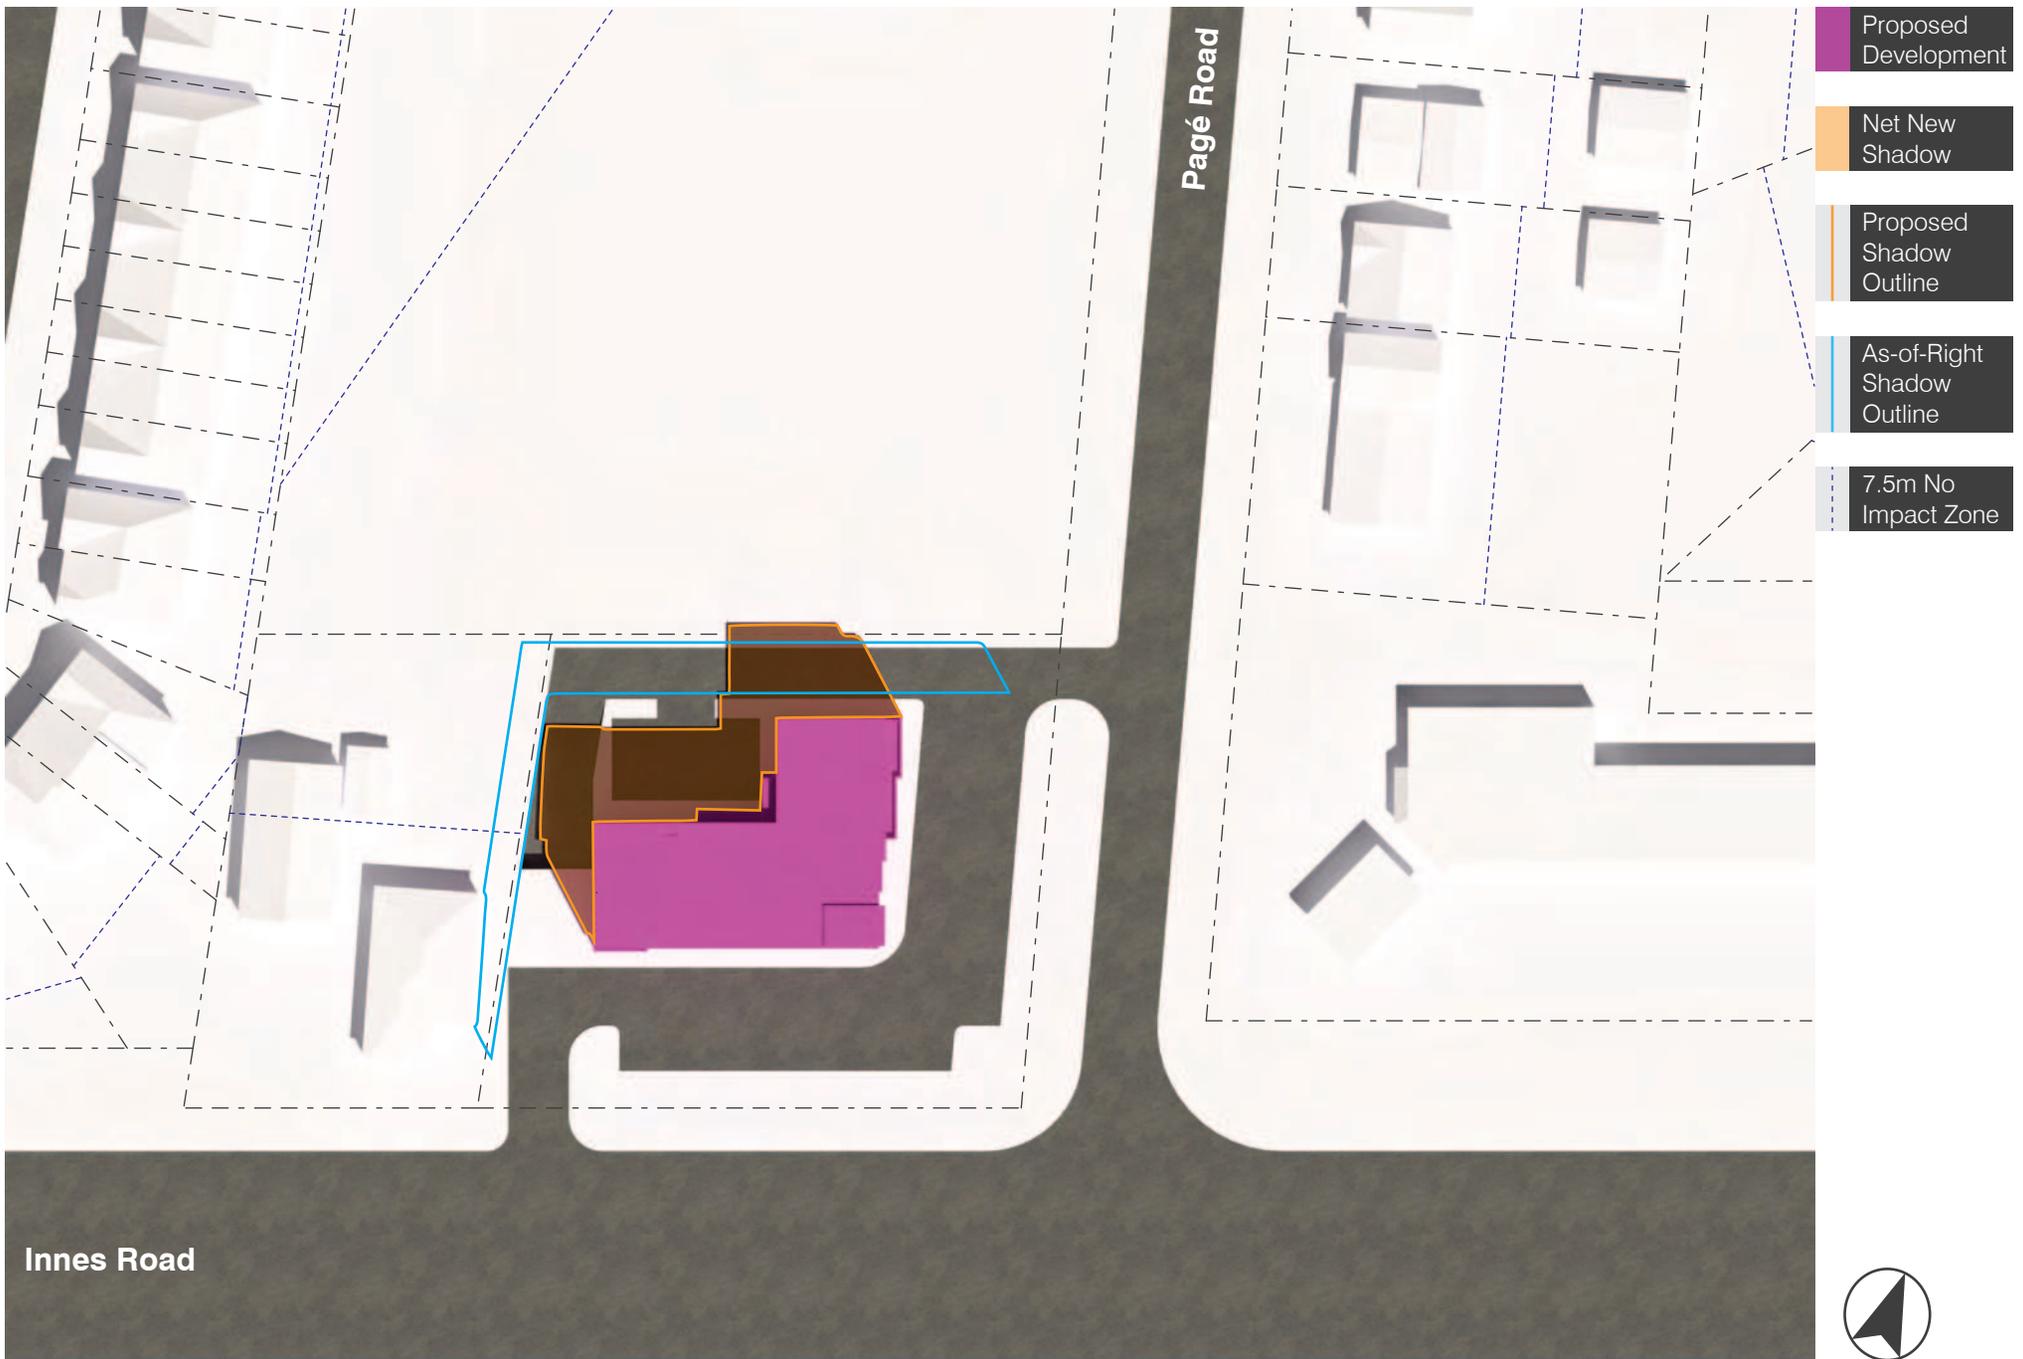


3443 INNES ROAD TOP VIEW SHADOW STUDY JUNE 21ST 11AM EDT
 | 1704 | SCALE NTS | 24 OCTOBER 2017



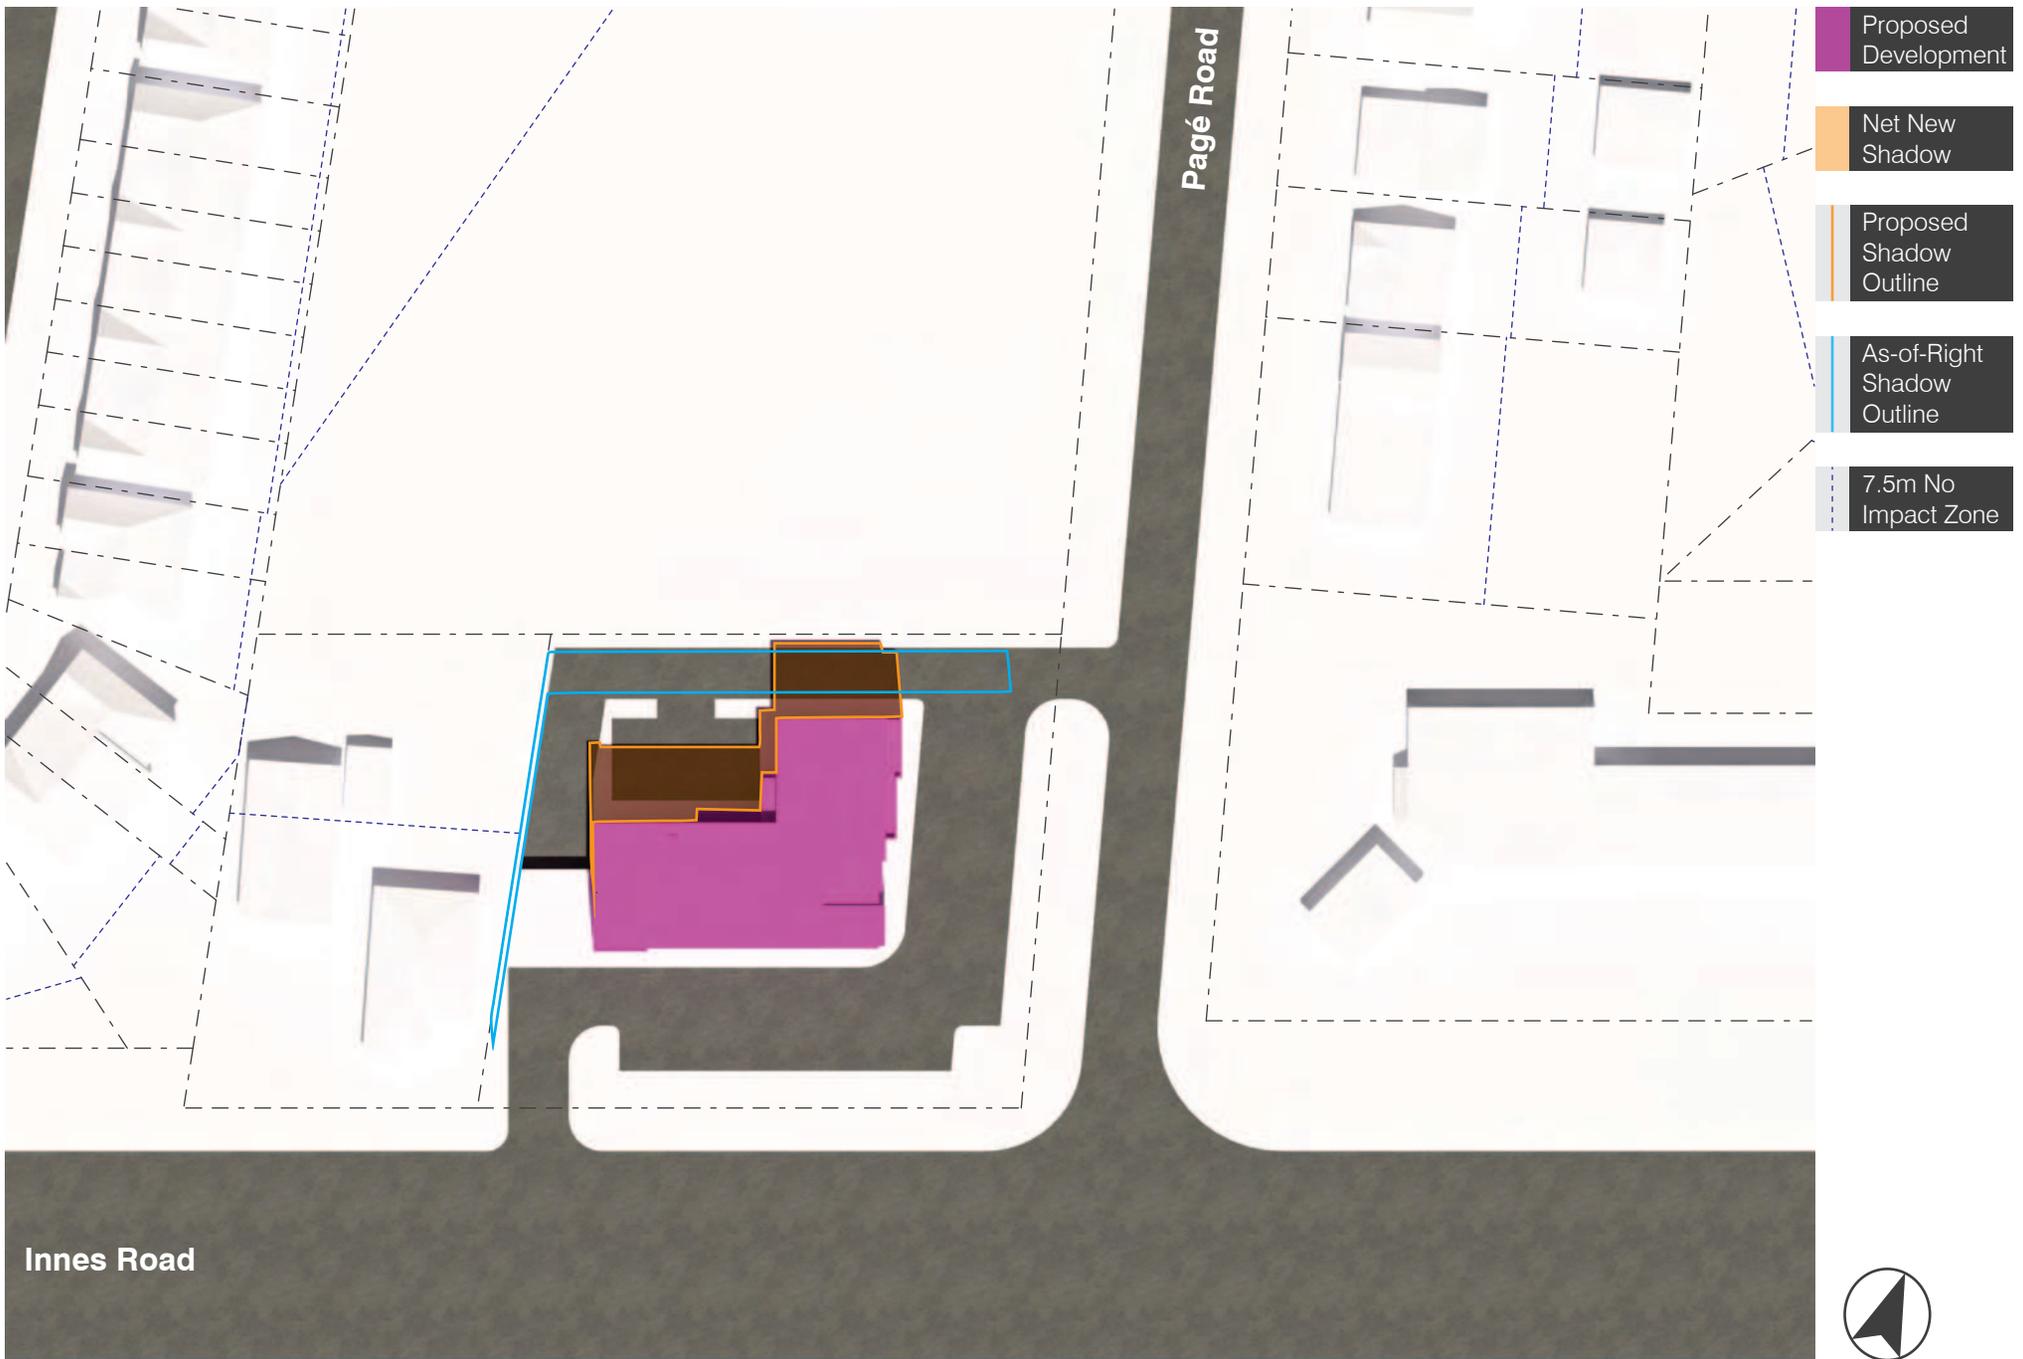


3443 INNES ROAD TOP VIEW SHADOW STUDY JUNE 21ST 12PM EDT
 | 1704 | SCALE NTS | 24 OCTOBER 2017



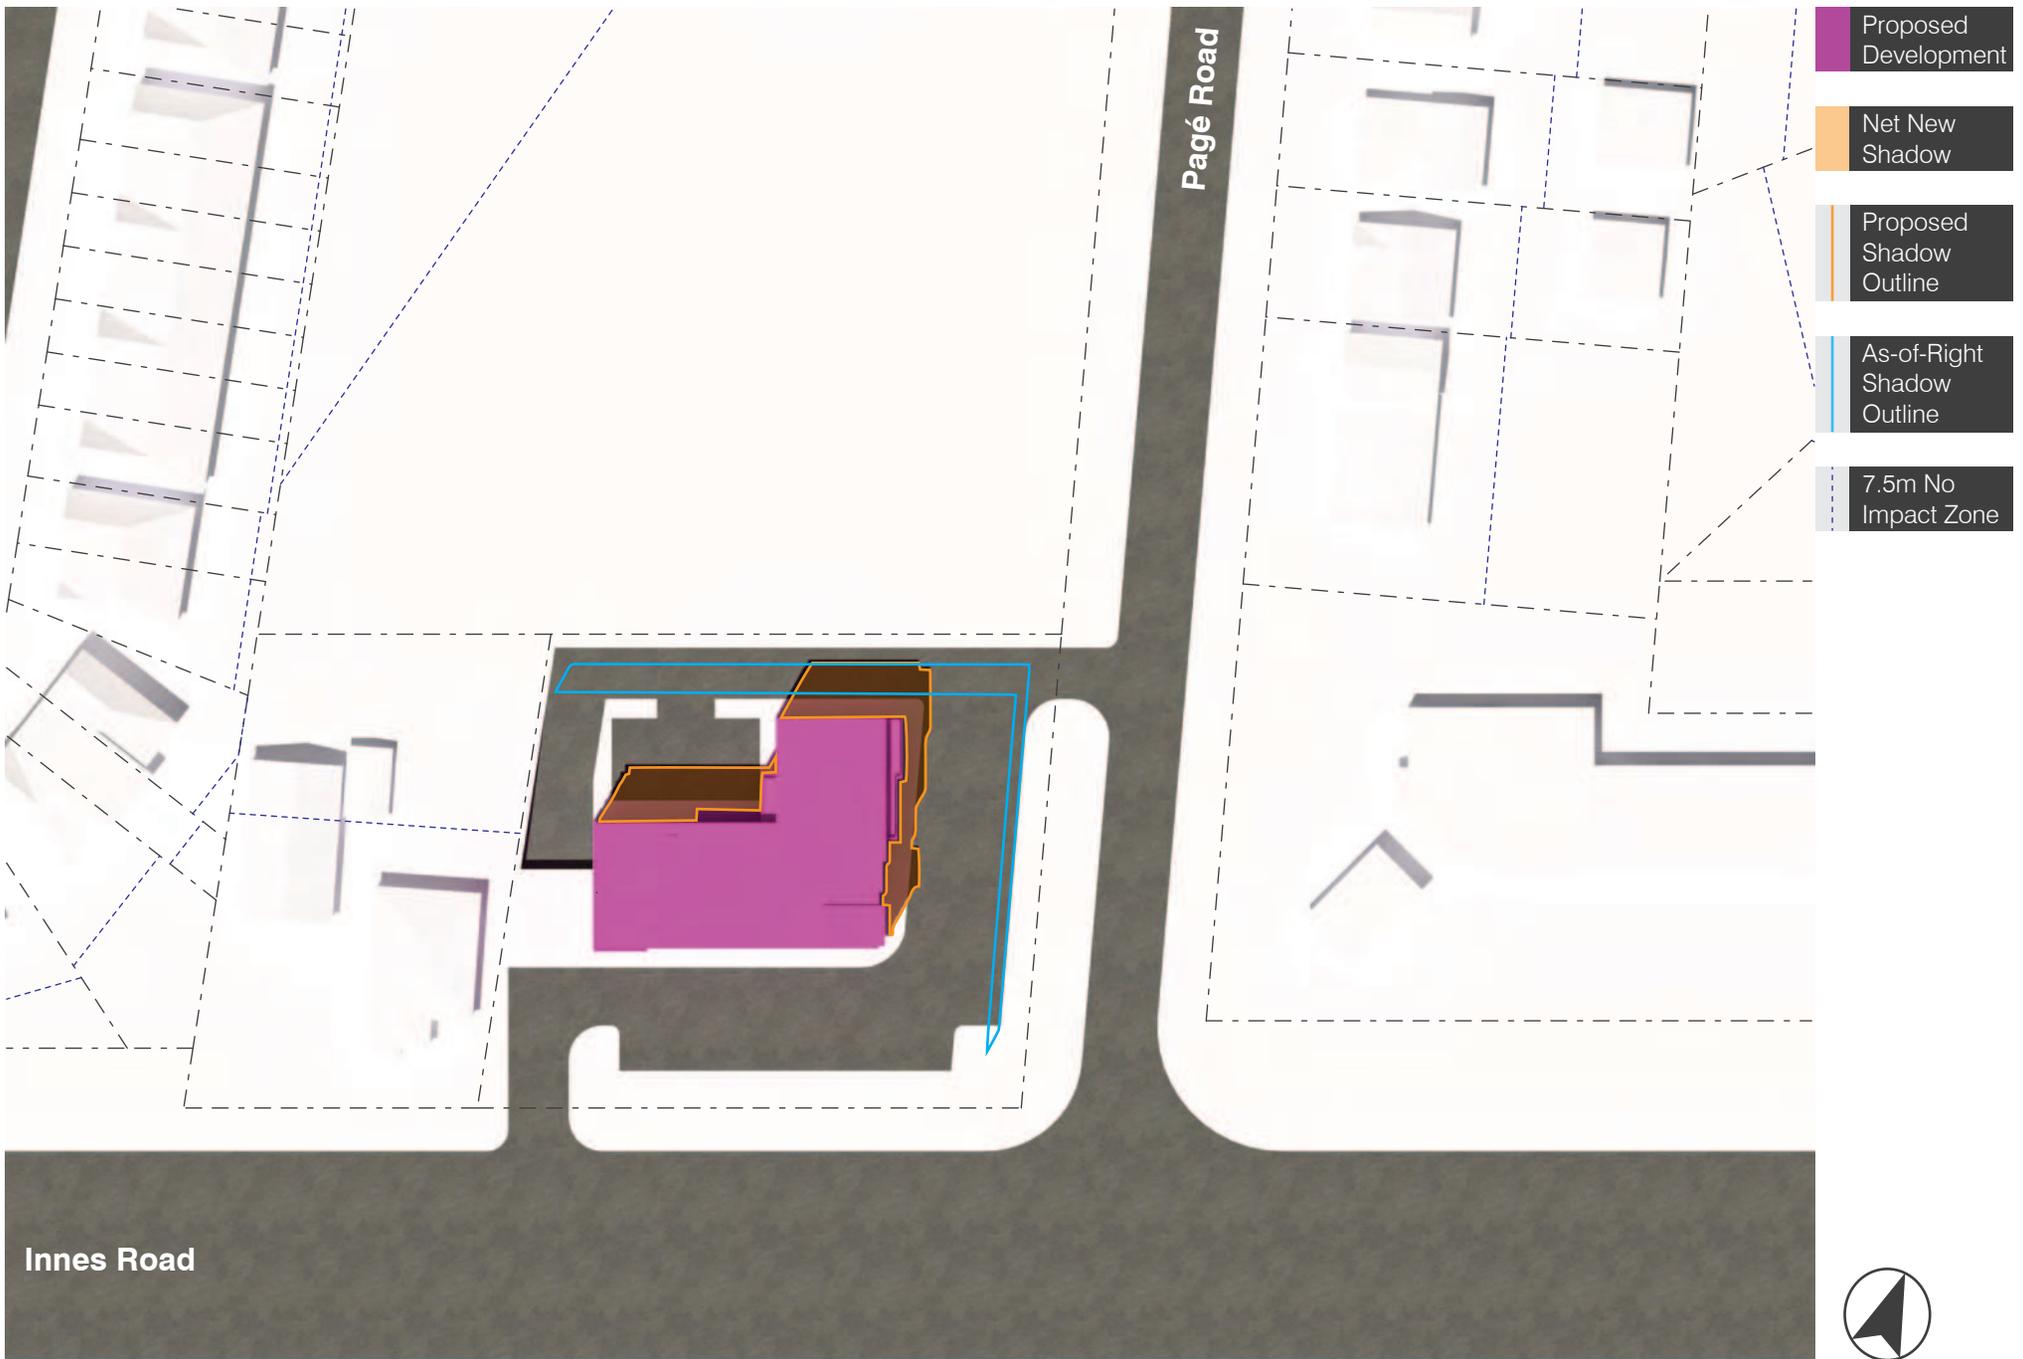


3443 INNES ROAD TOP VIEW SHADOW STUDY JUNE 21ST 1PM EDT
 | 1704 | SCALE NTS | 24 OCTOBER 2017

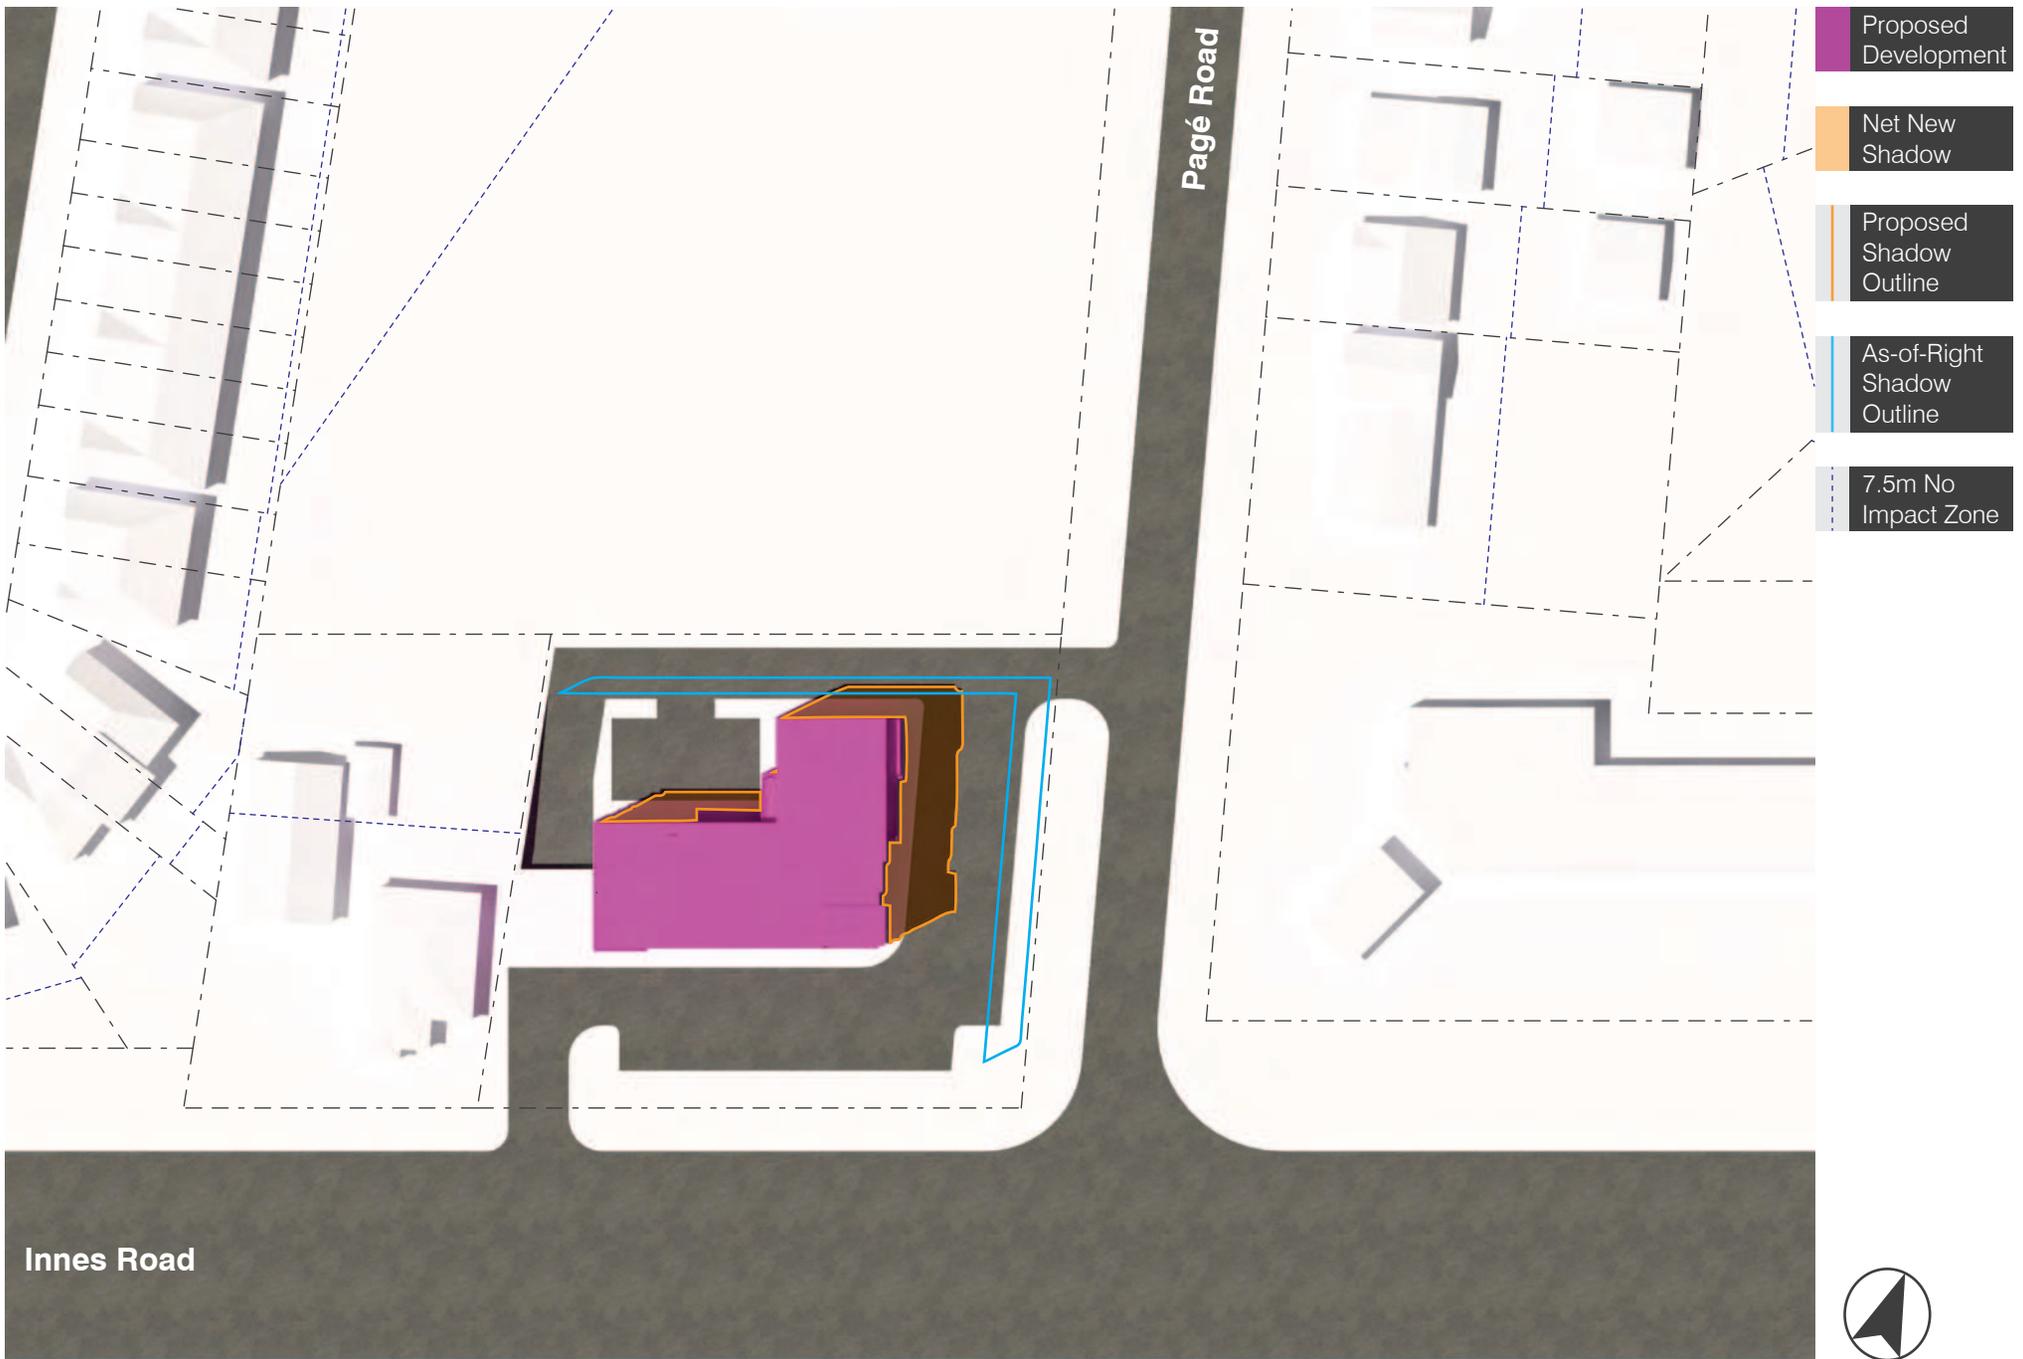

3443 INNES ROAD TOP VIEW SHADOW STUDY JUNE 21ST 2PM EDT


| 1704 | SCALE NTS | 24 OCTOBER 2017



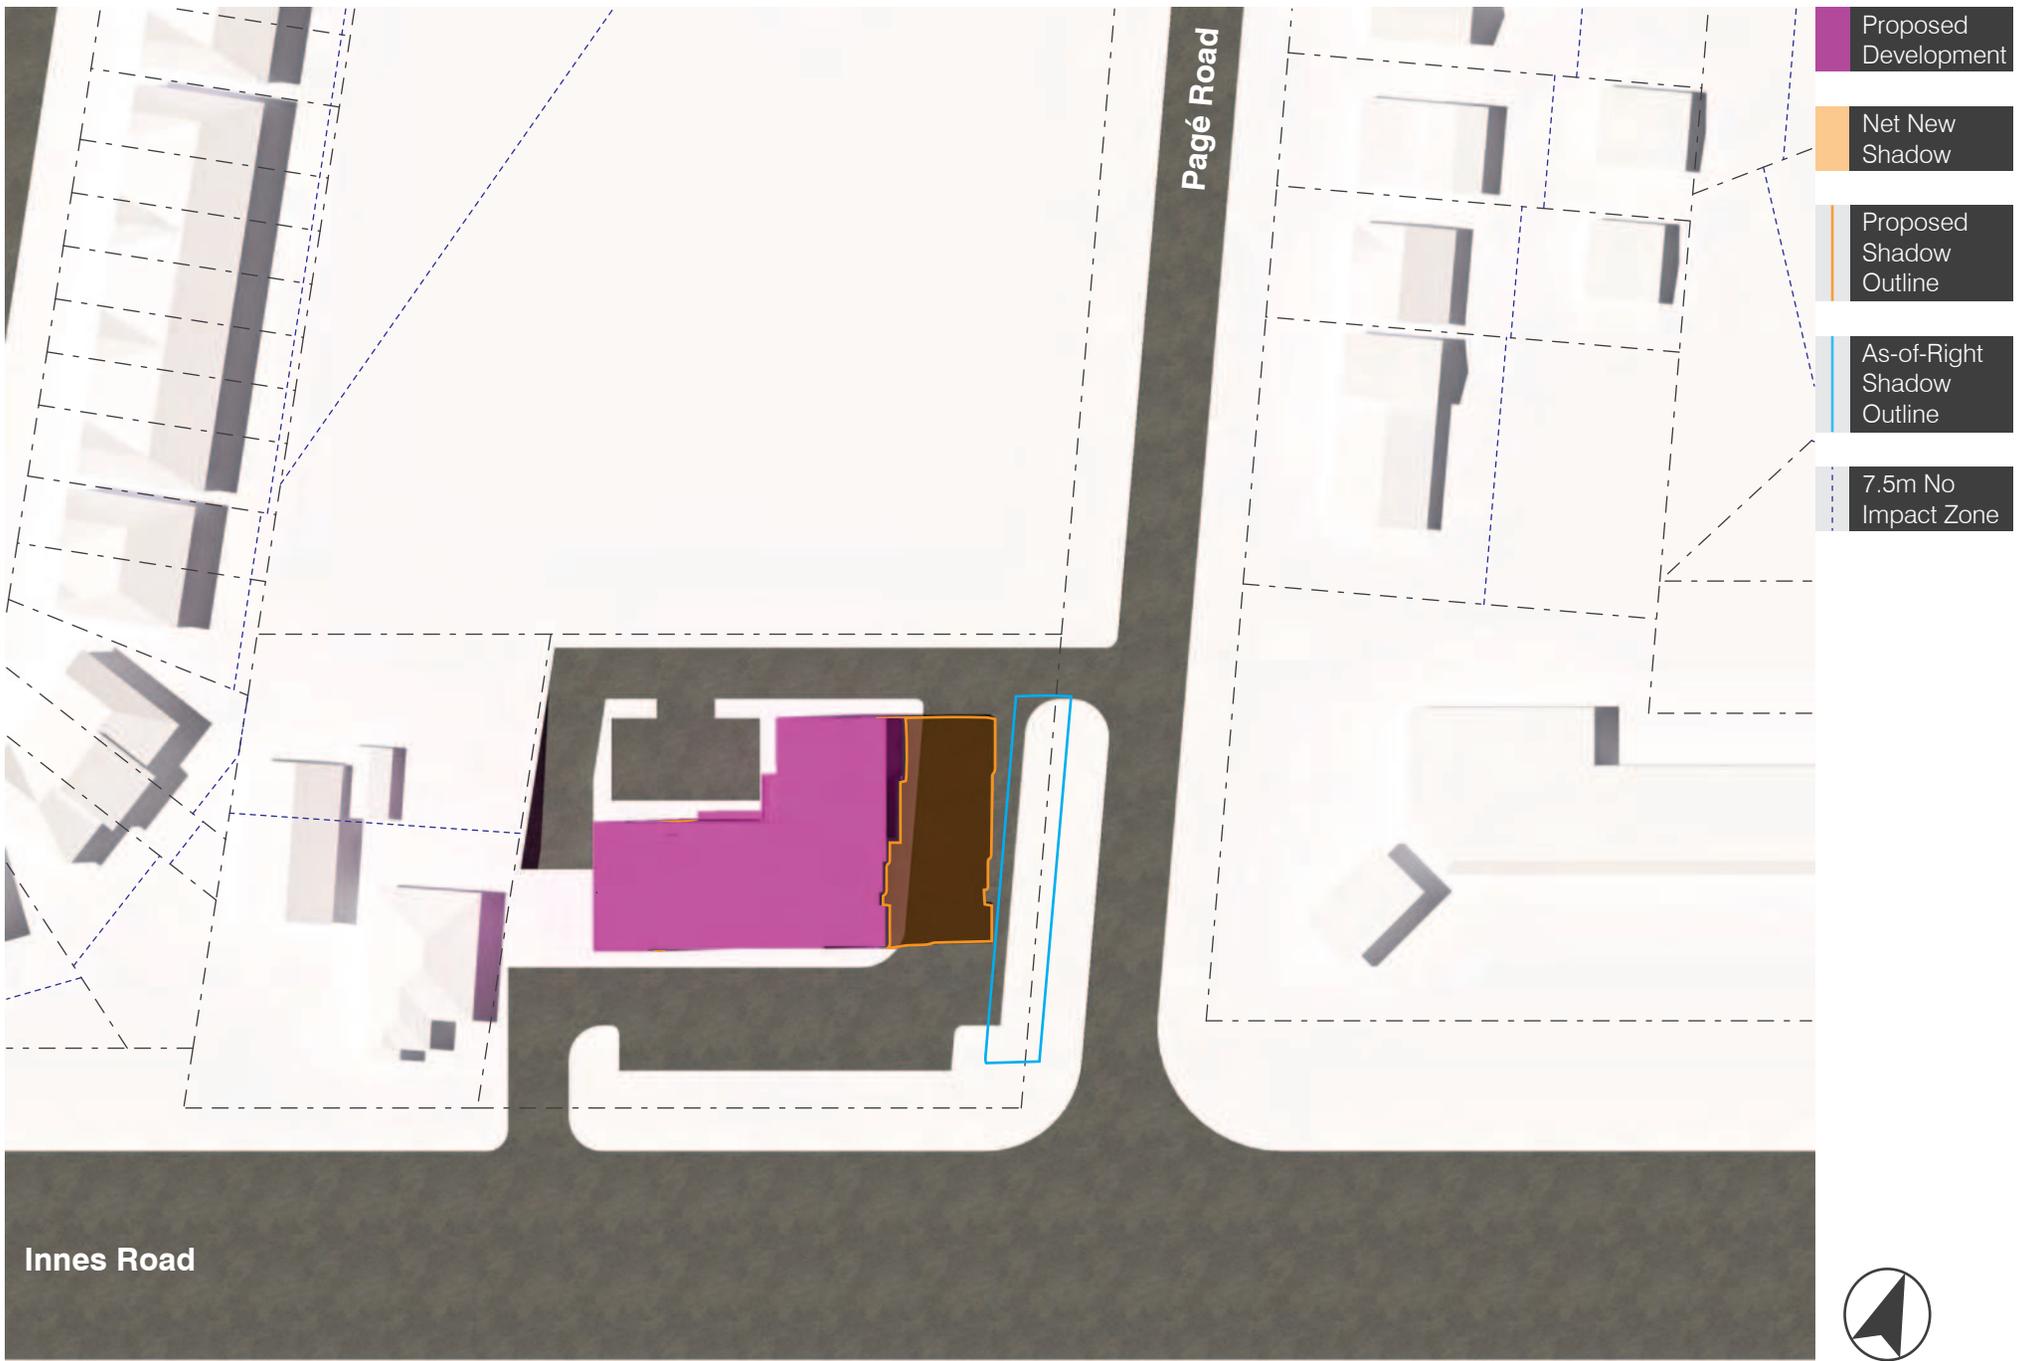


3443 INNES ROAD TOP VIEW SHADOW STUDY JUNE 21ST 3PM EDT

| 1704 | SCALE NTS | 24 OCTOBER 2017

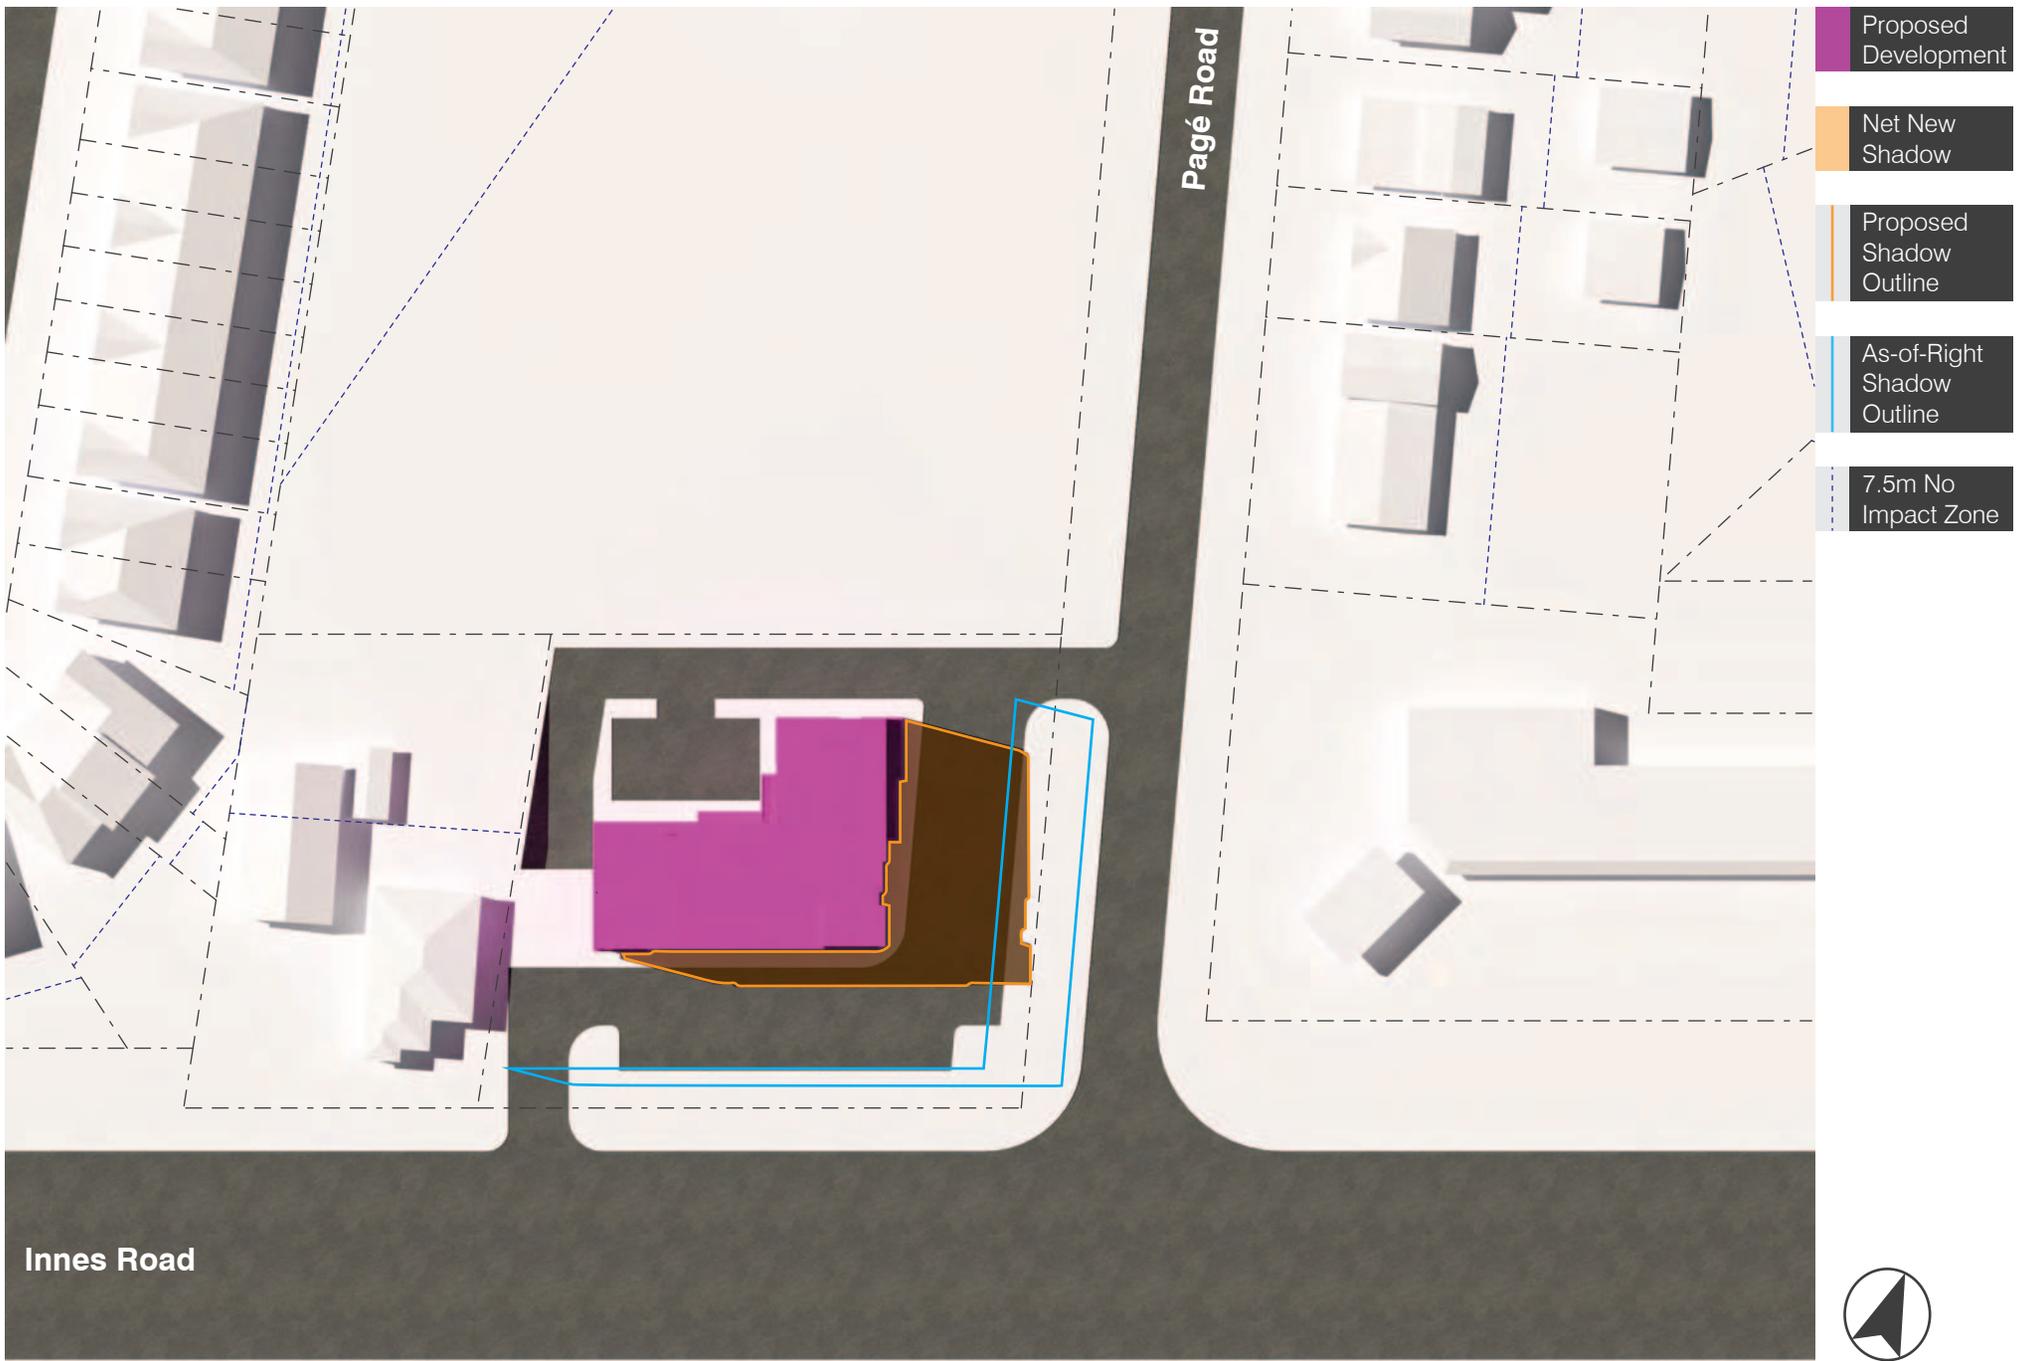


3443 INNES ROAD TOP VIEW SHADOW STUDY JUNE 21ST 4PM EDT
 | 1704 | SCALE NTS | 24 OCTOBER 2017

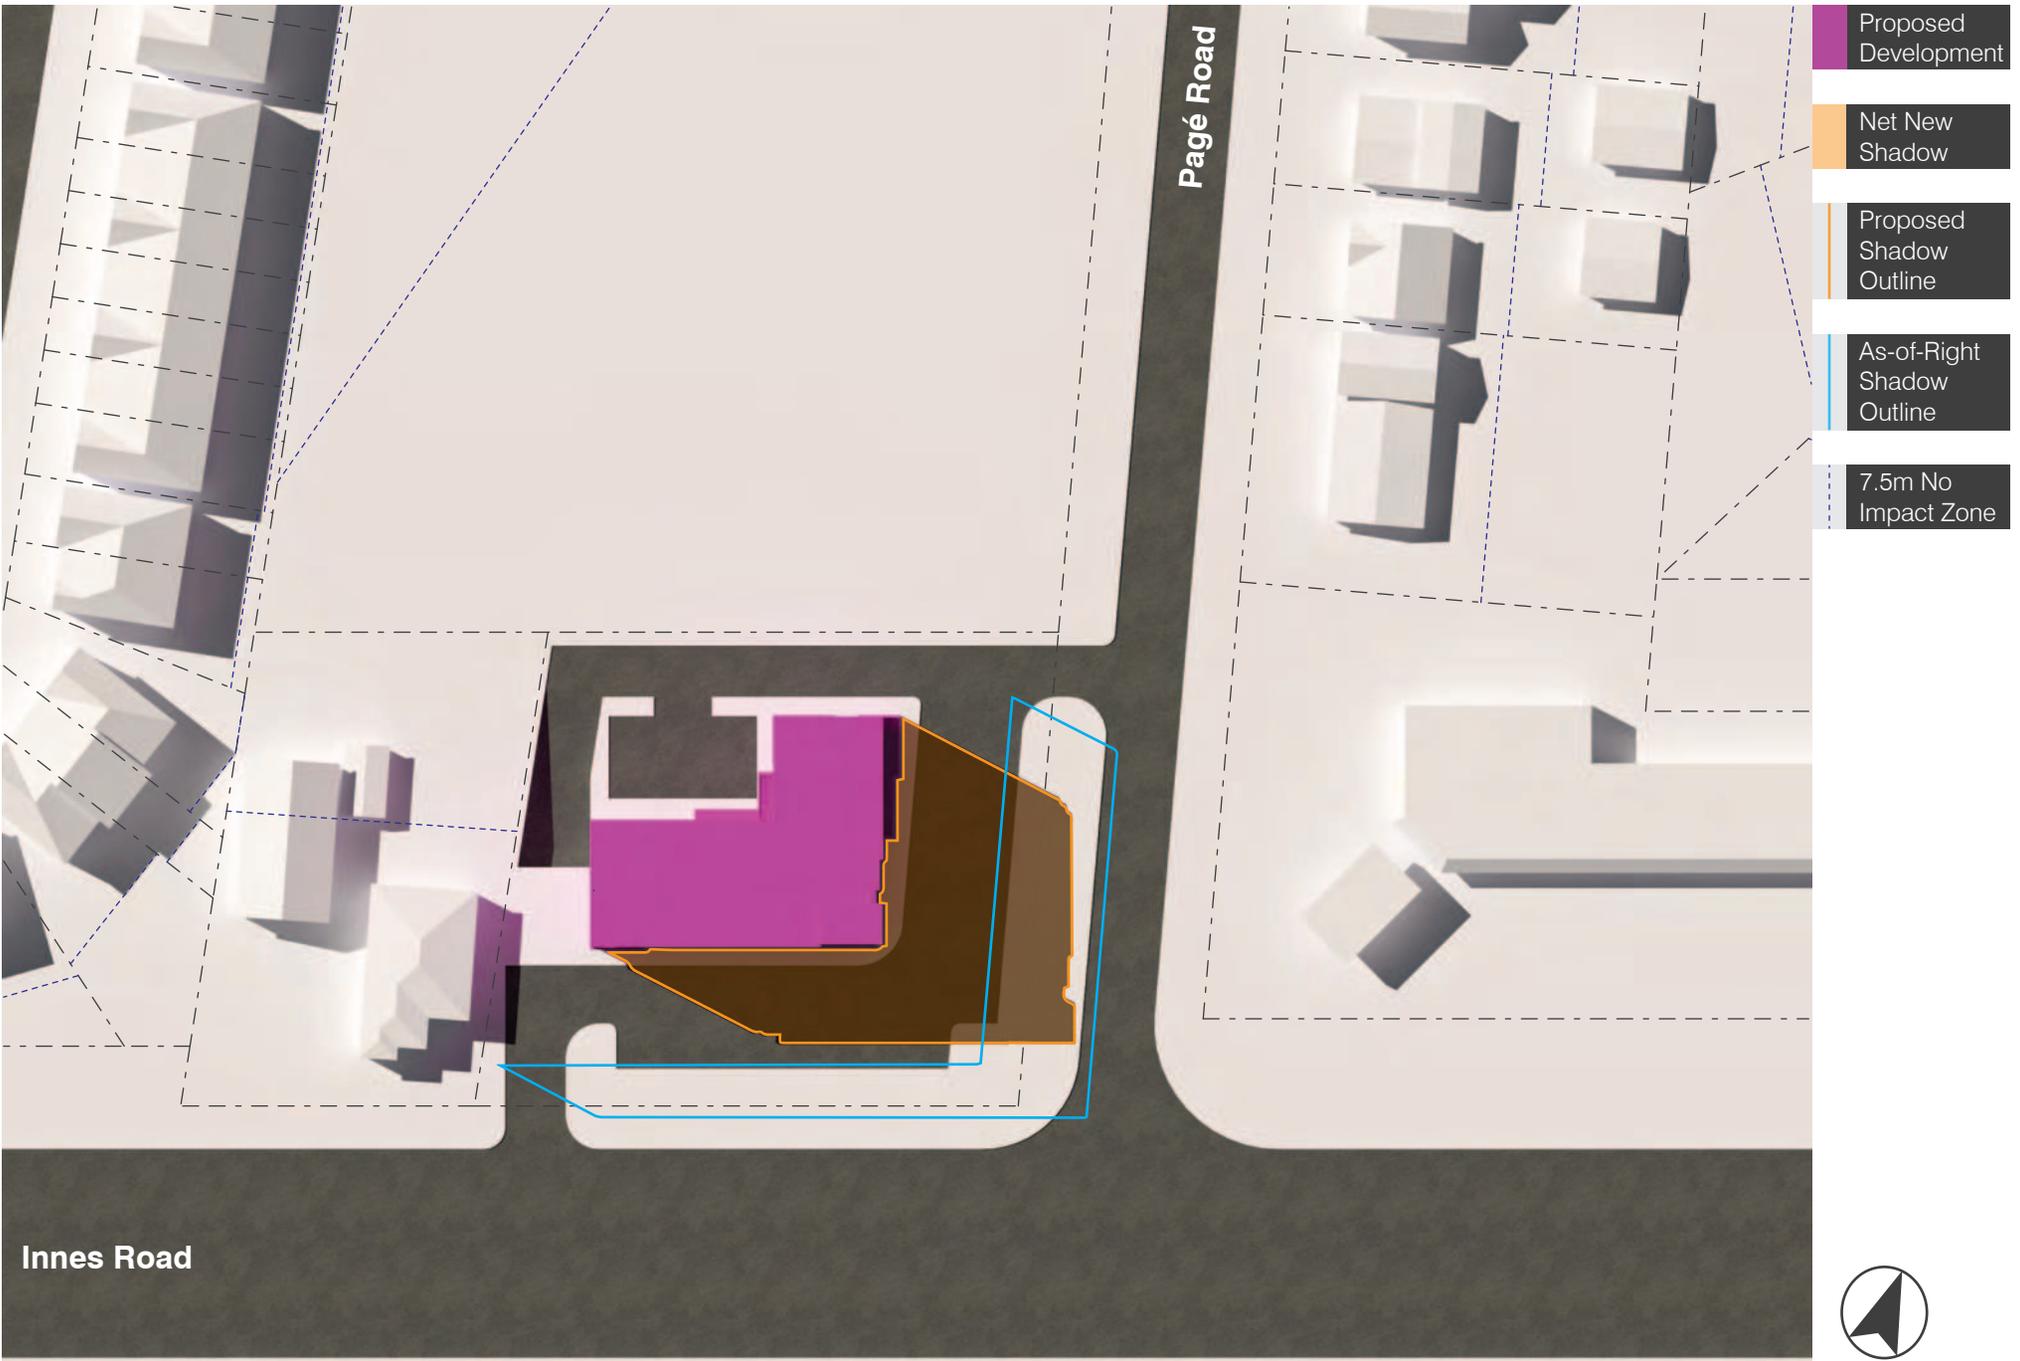


3443 INNES ROAD TOP VIEW SHADOW STUDY JUNE 21ST 5PM EDT


| 1704 | SCALE NTS | 24 OCTOBER 2017

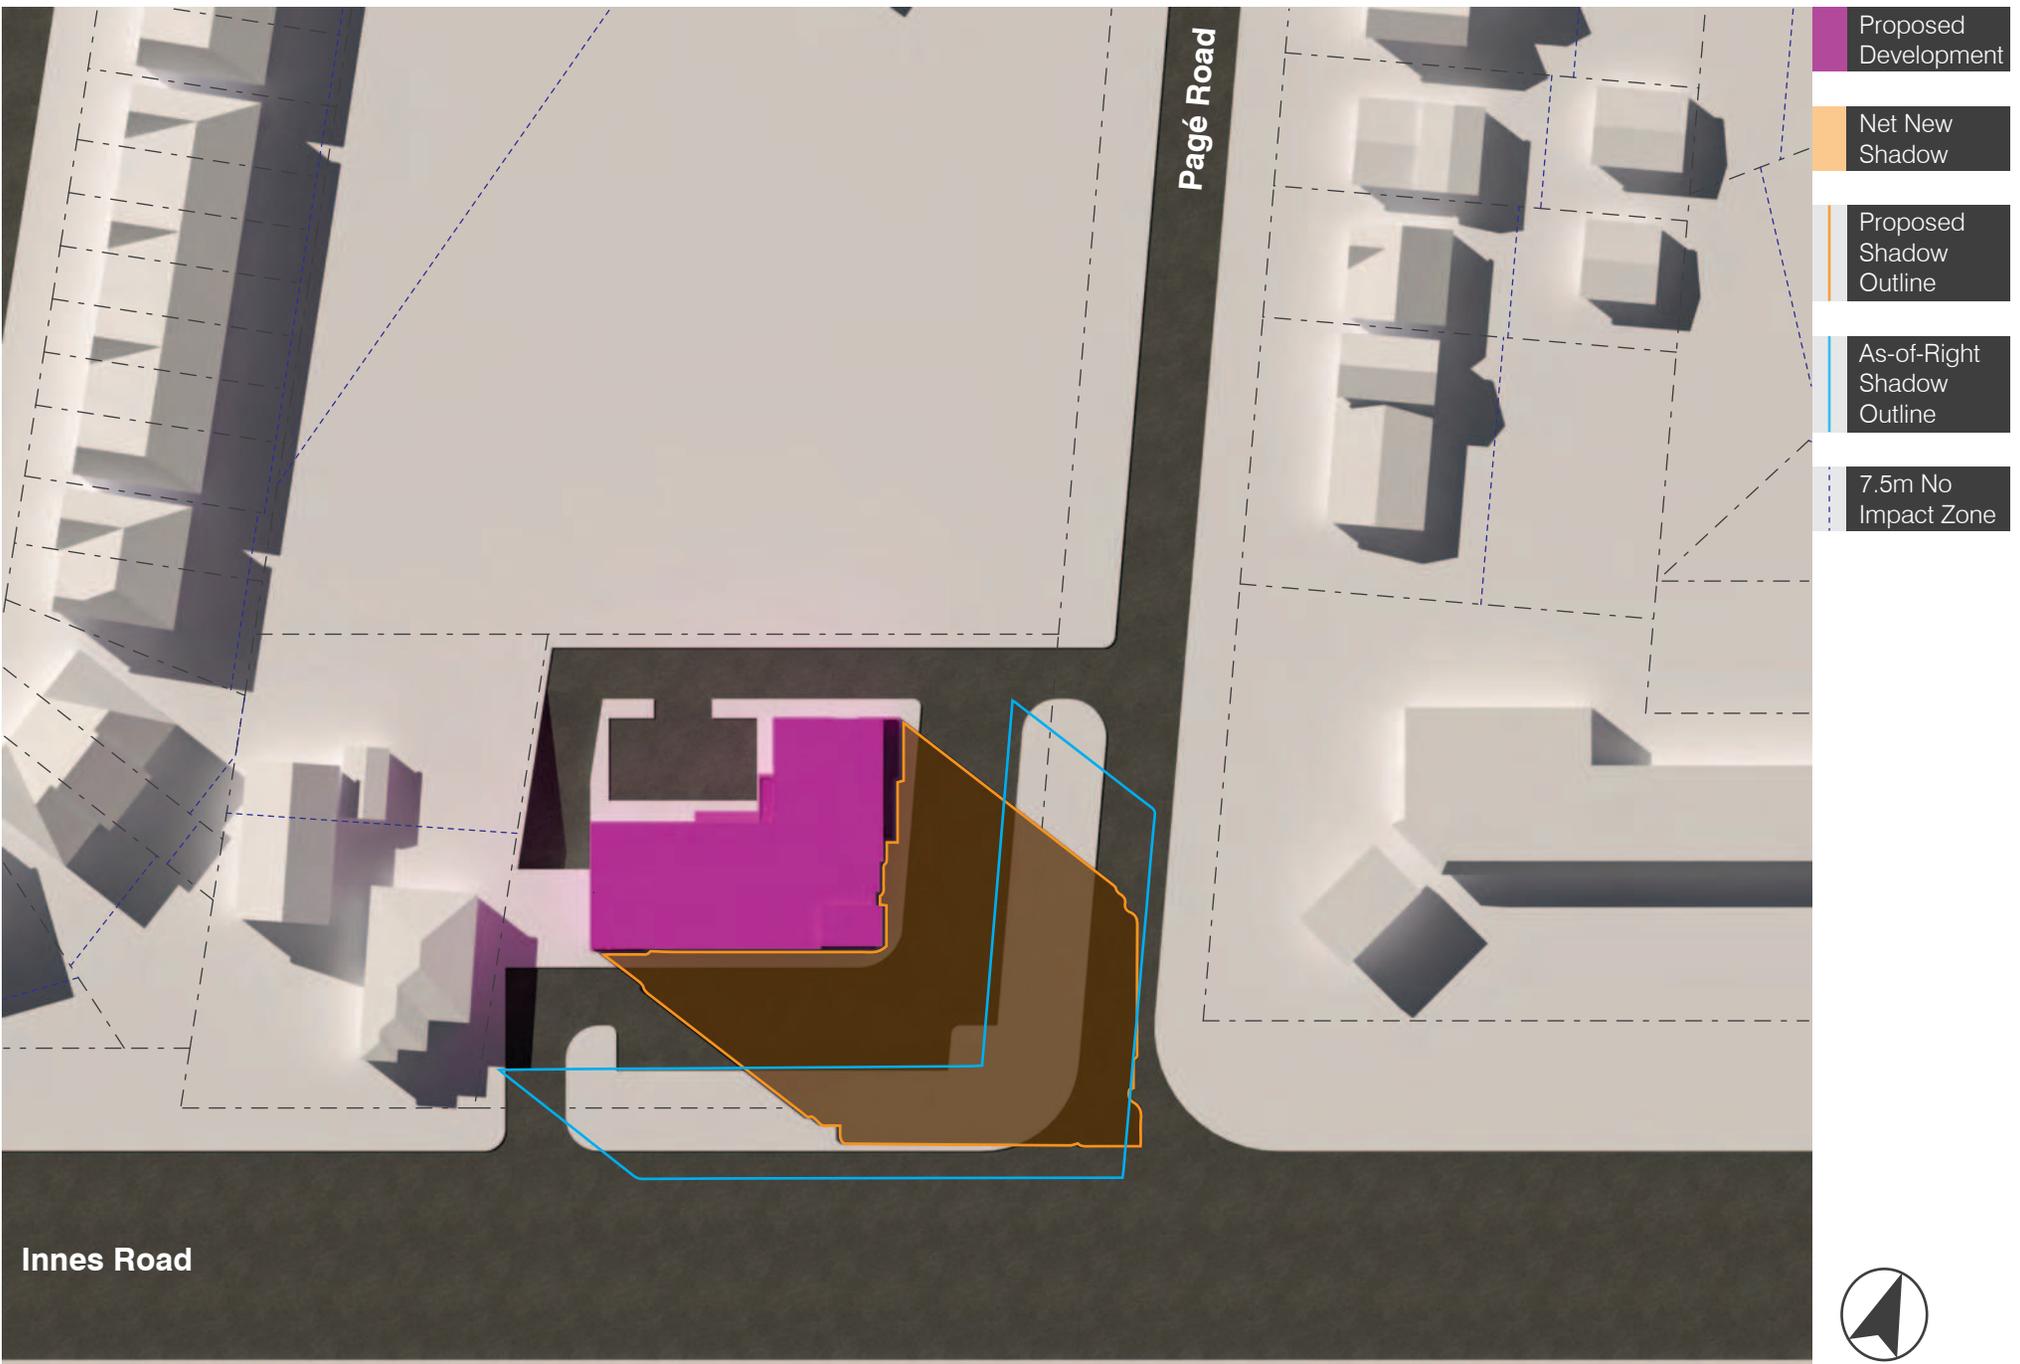

3443 INNES ROAD TOP VIEW SHADOW STUDY JUNE 21ST 6PM EDT
 | 1704 | SCALE NTS | 24 OCTOBER 2017

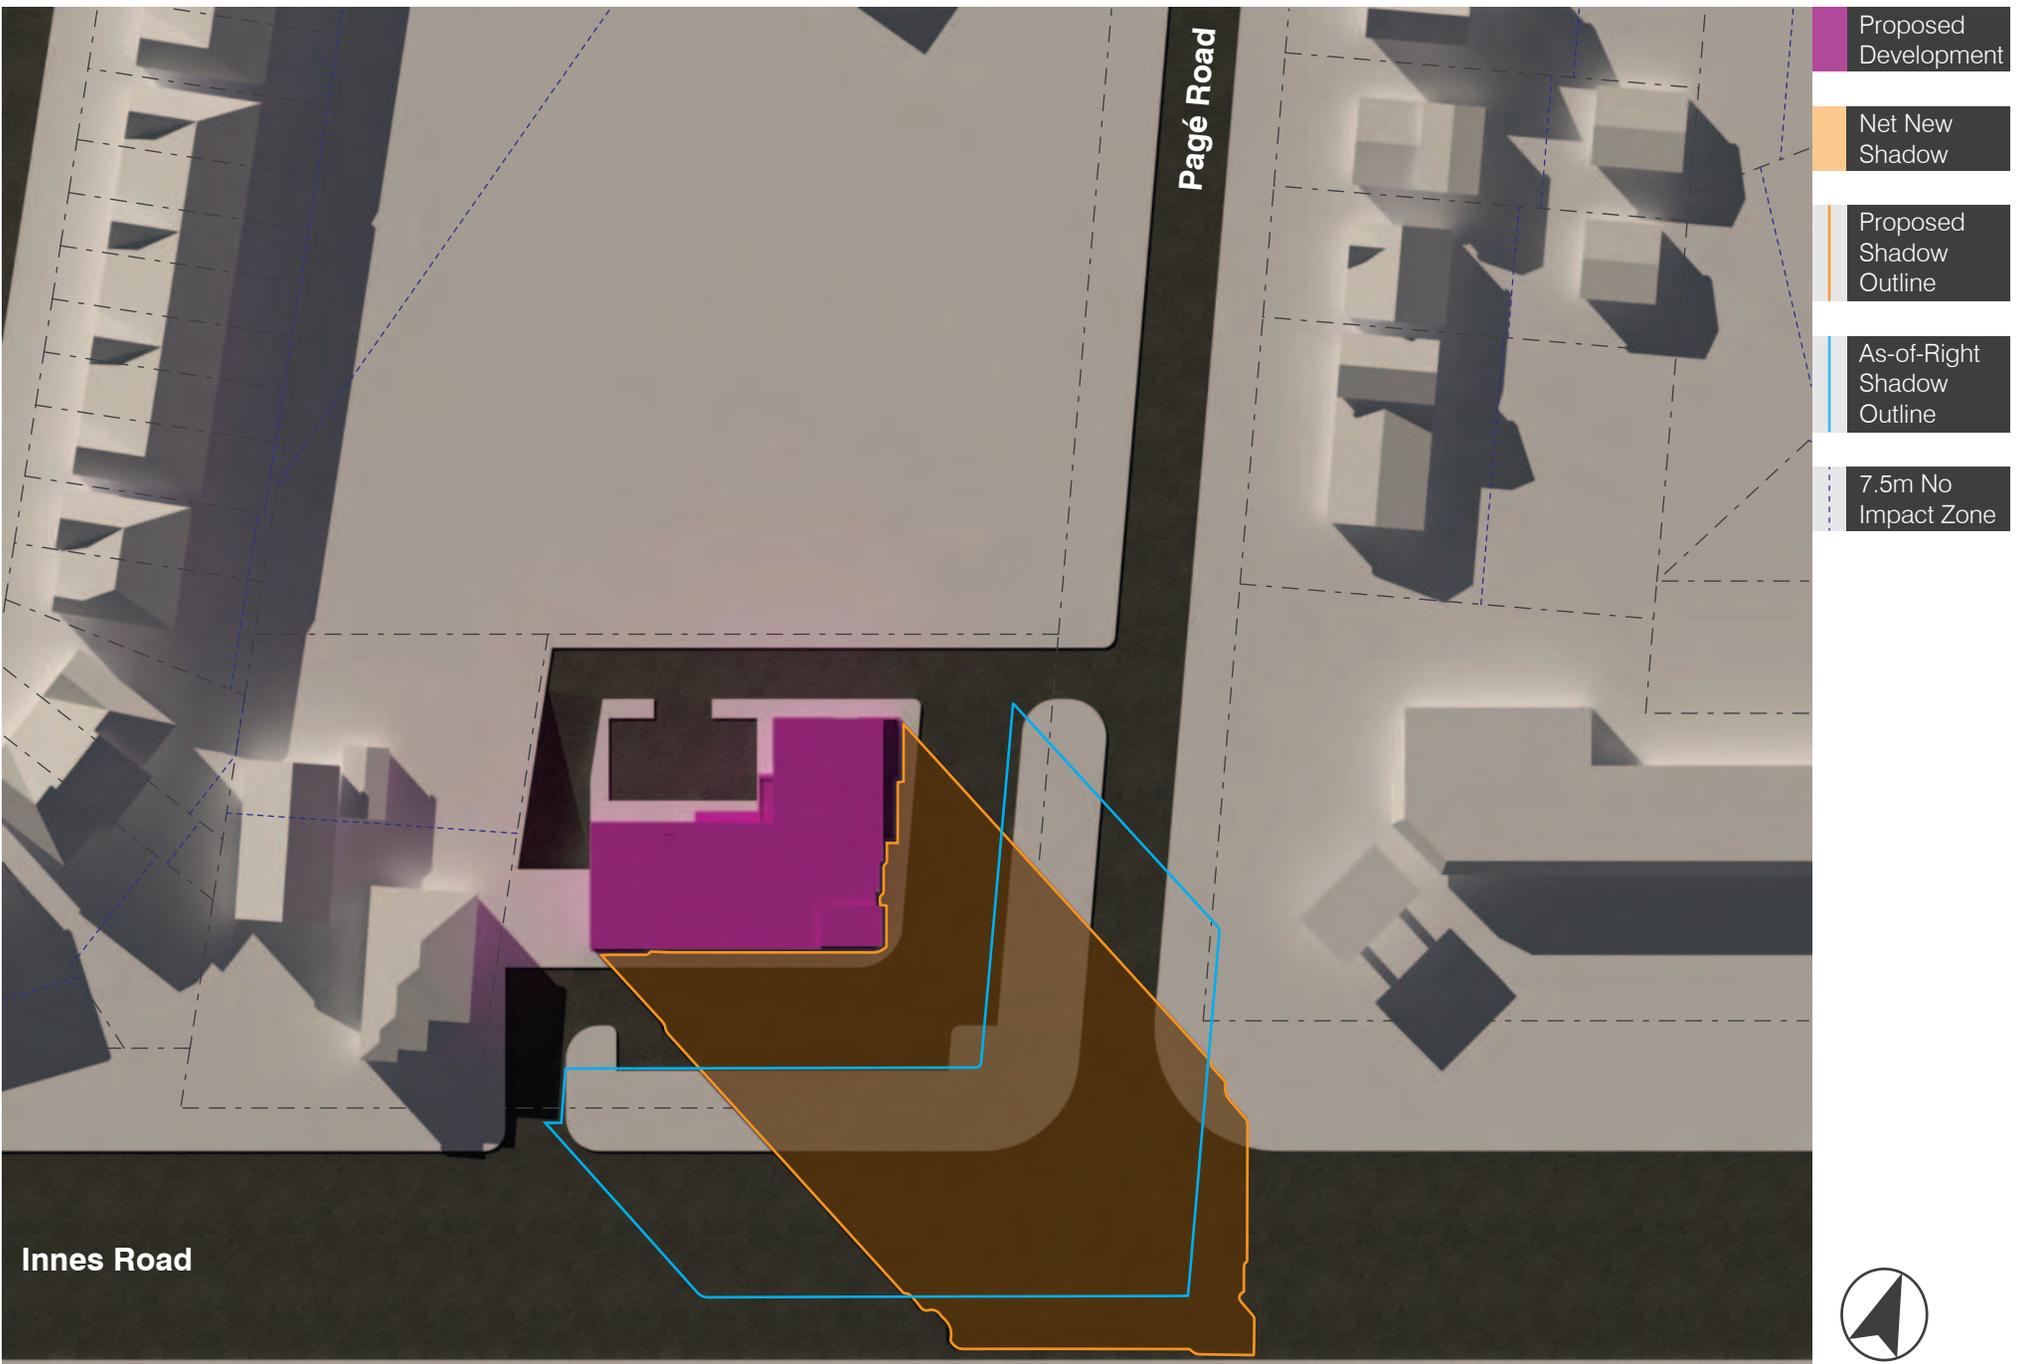

3443 INNES ROAD TOP VIEW SHADOW STUDY JUNE 21ST 7PM EDT
 | 1704 | SCALE NTS | 24 OCTOBER 2017

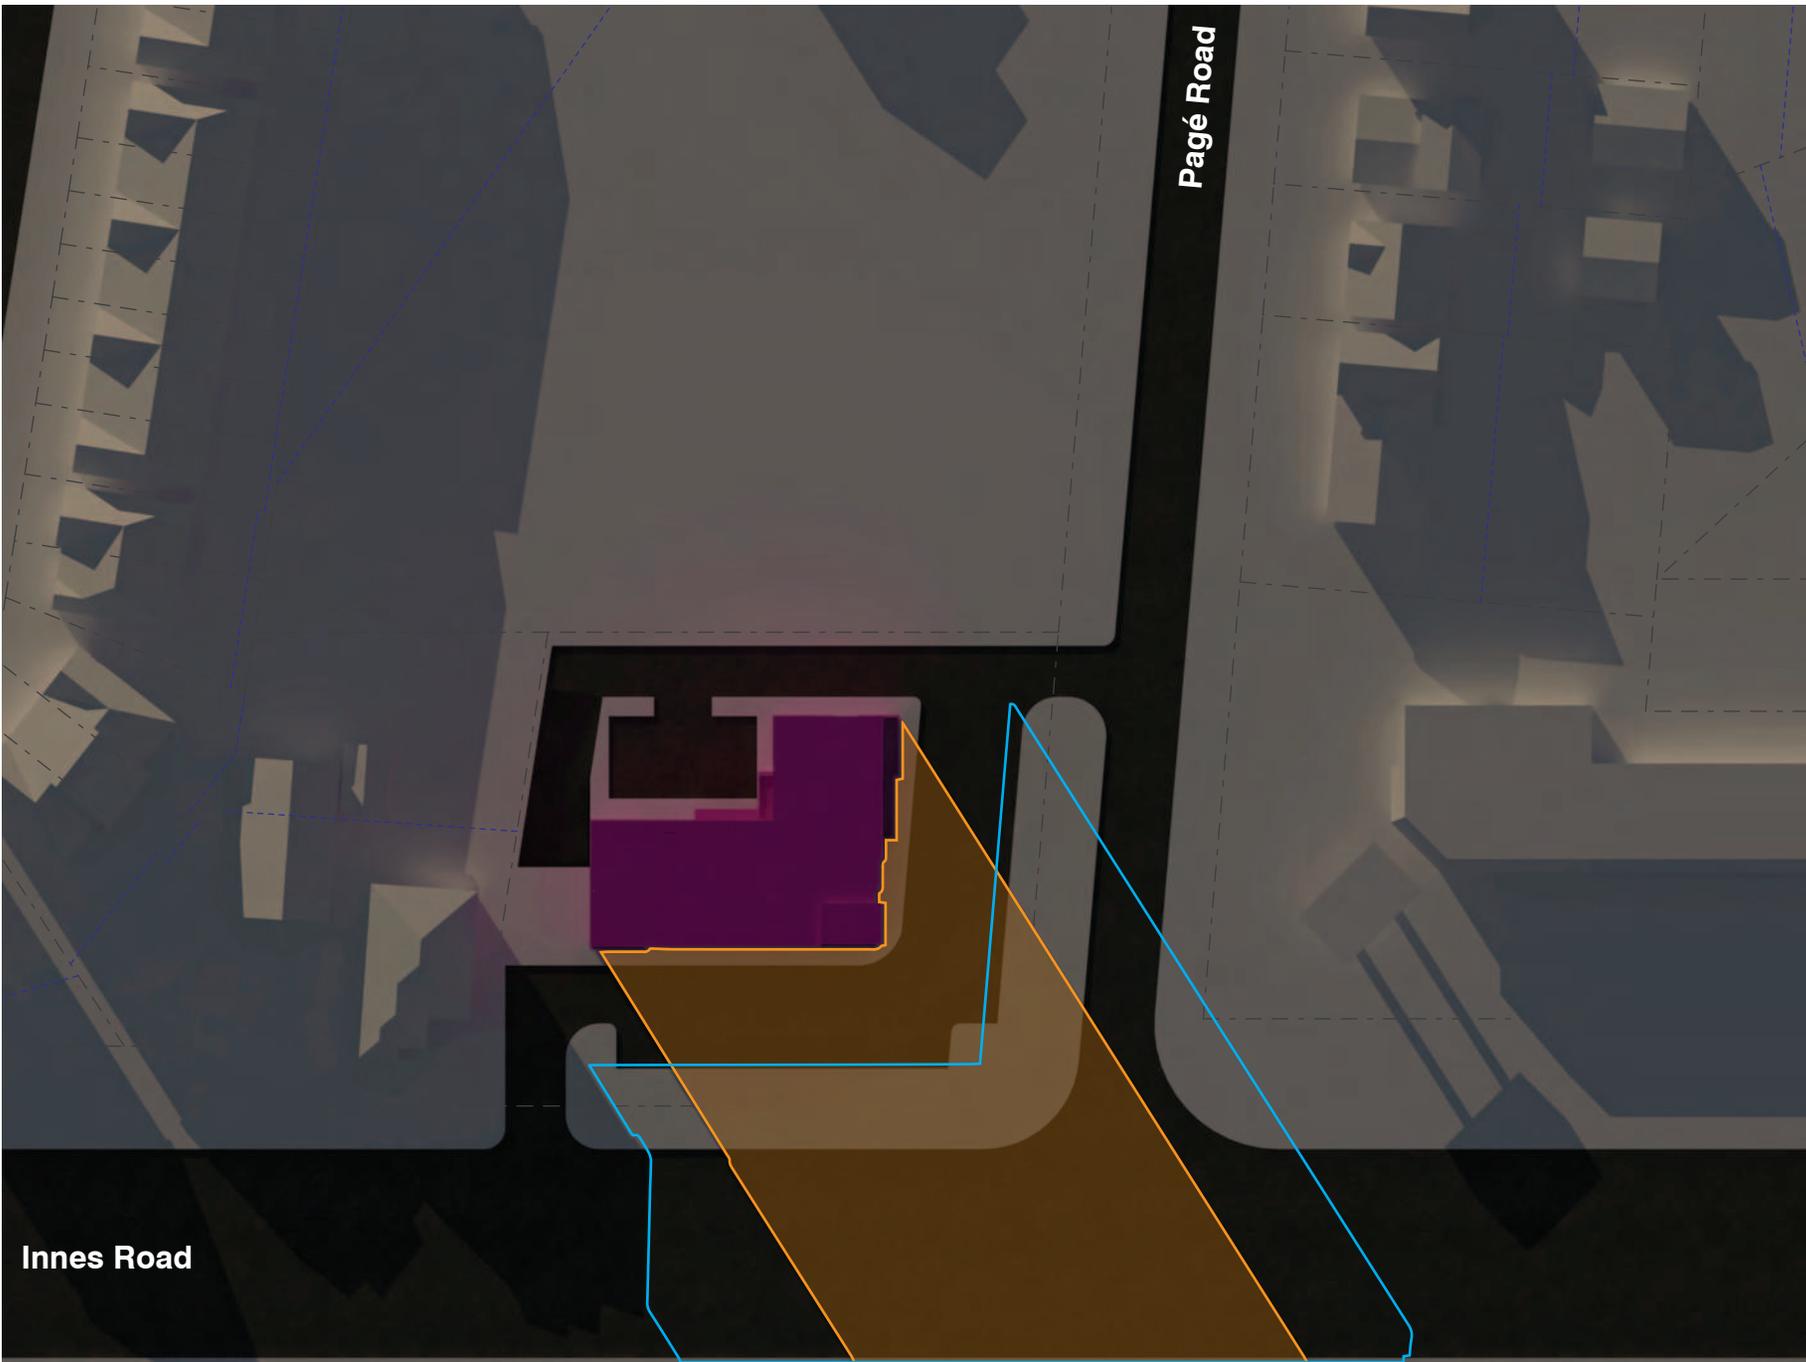

- Proposed Development
- Net New Shadow
- Proposed Shadow Outline
- As-of-Right Shadow Outline
- 7.5m No Impact Zone


Innes Road

Page Road




3443 INNES ROAD TOP VIEW SHADOW STUDY JUNE 21ST 8PM EDT

| 1704 | SCALE NTS | 24 OCTOBER 2017

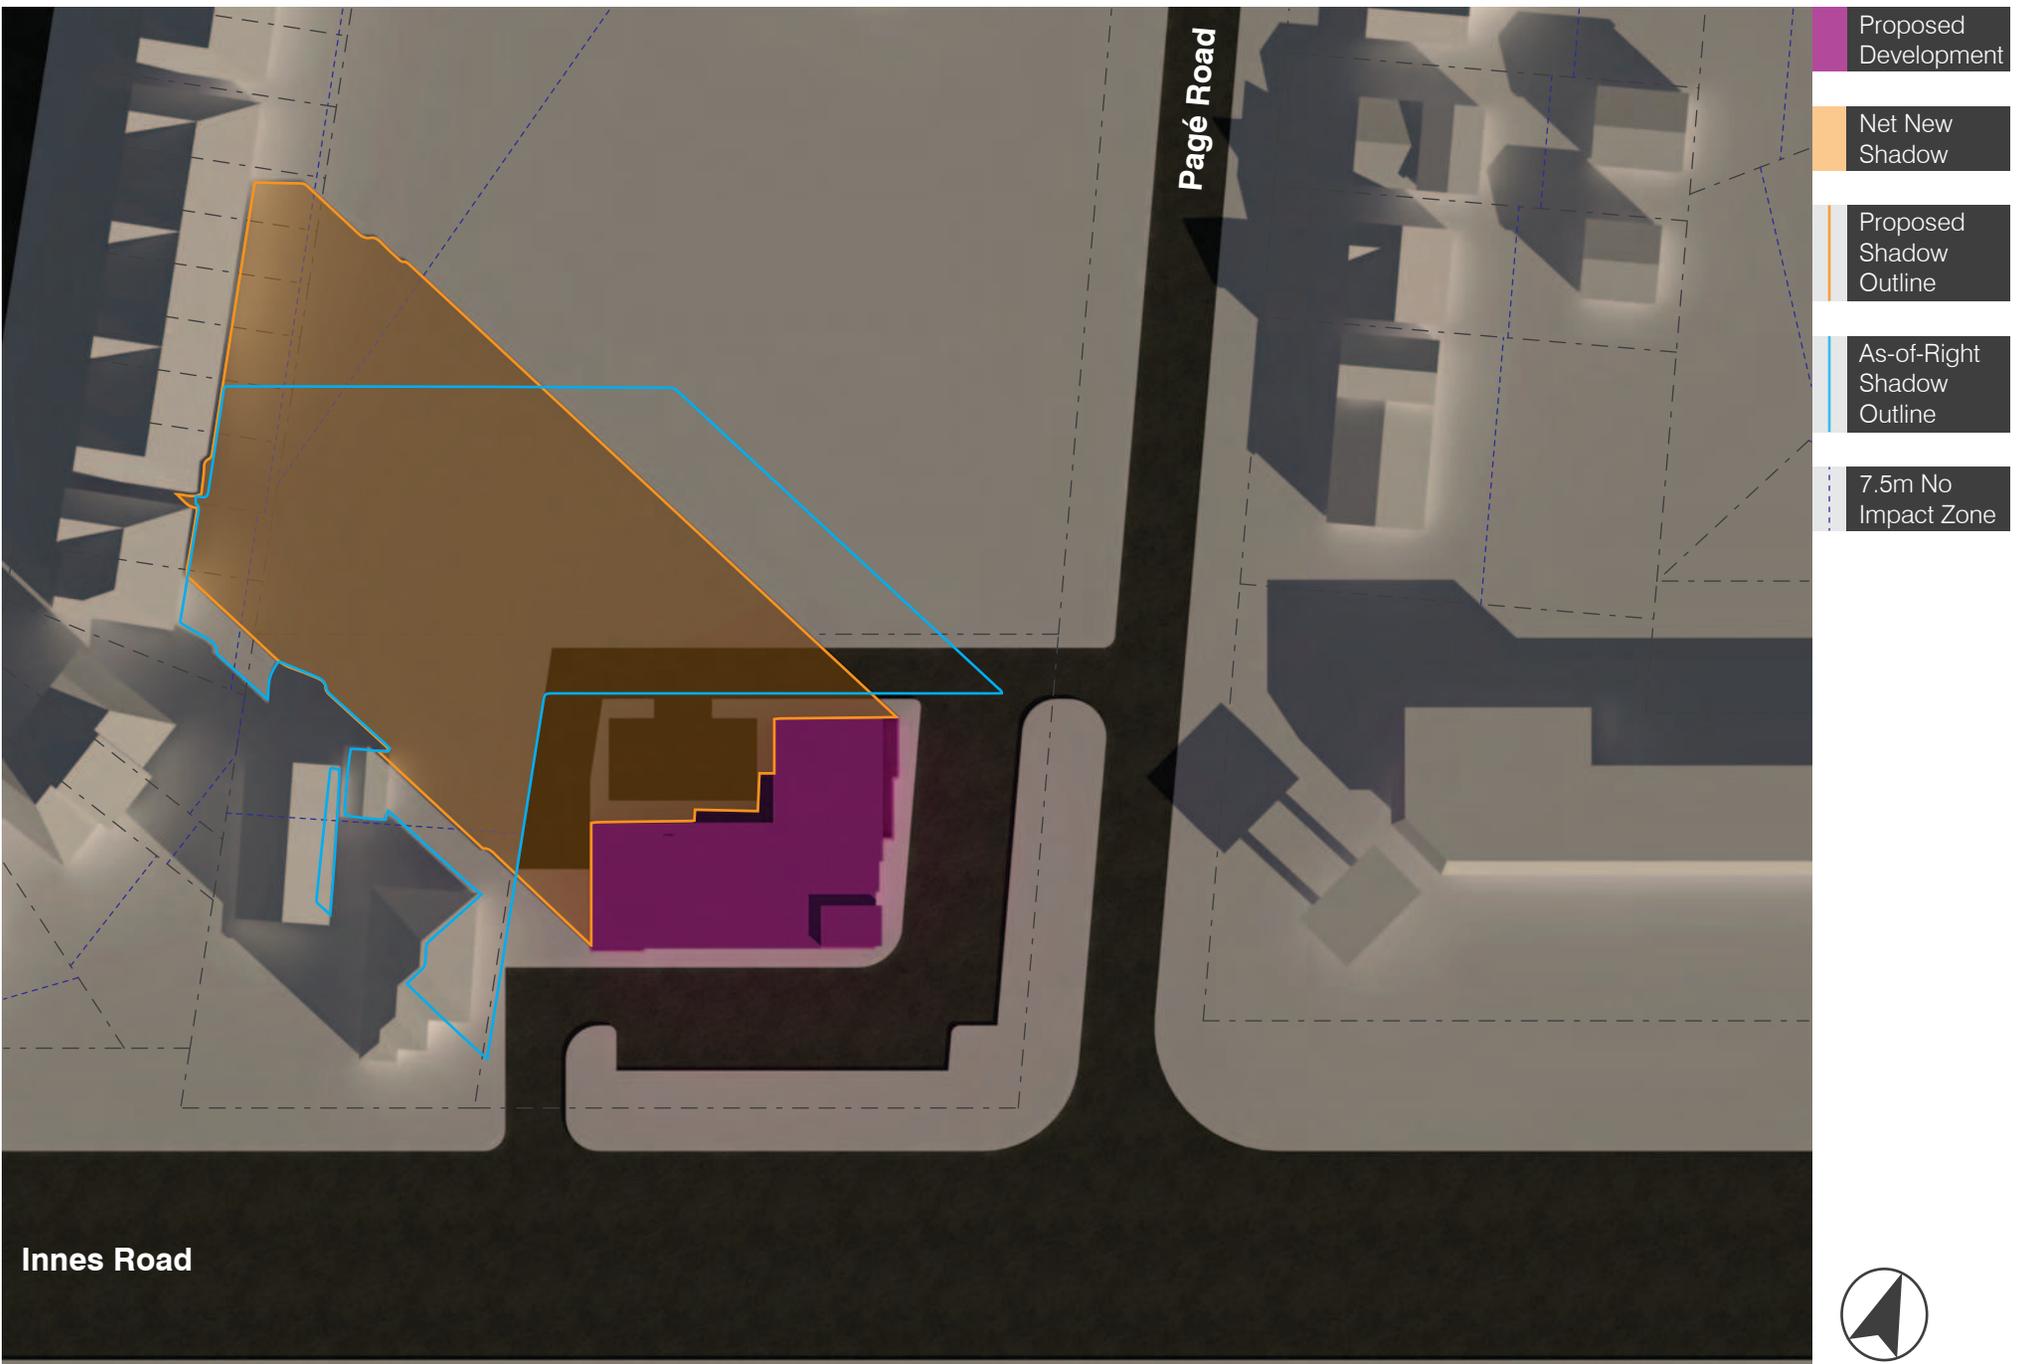


3443 INNES ROAD TOP VIEW SHADOW STUDY SEPTEMBER 21ST 8AM EDT
 | 1704 | SCALE NTS | 24 OCTOBER 2017



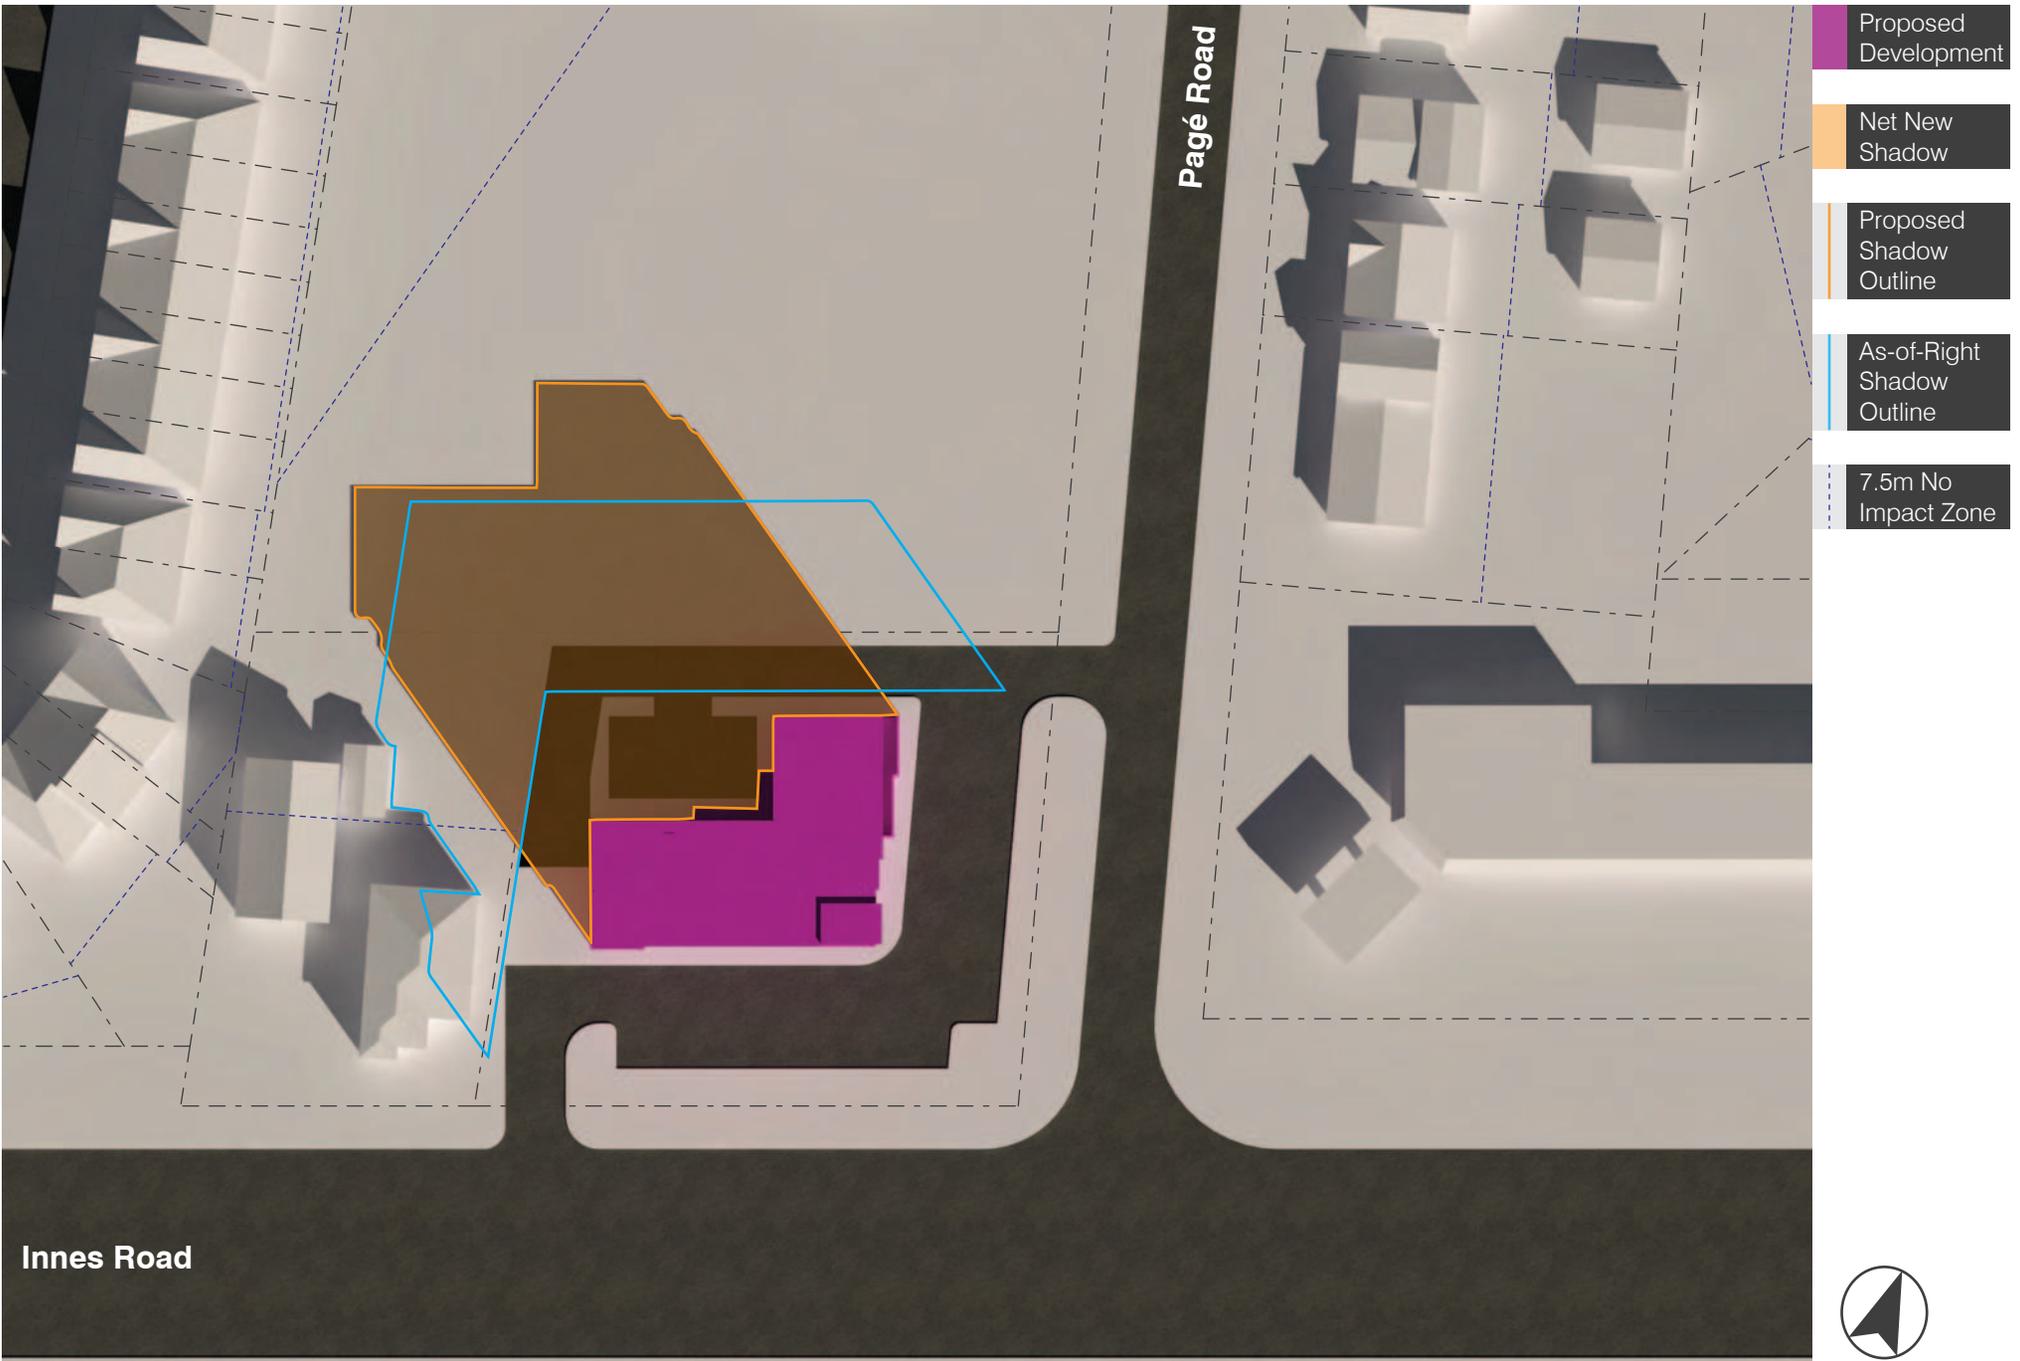

3443 INNES ROAD TOP VIEW SHADOW STUDY SEPTEMBER 21ST 9AM EDT
 | 1704 | SCALE NTS | 24 OCTOBER 2017

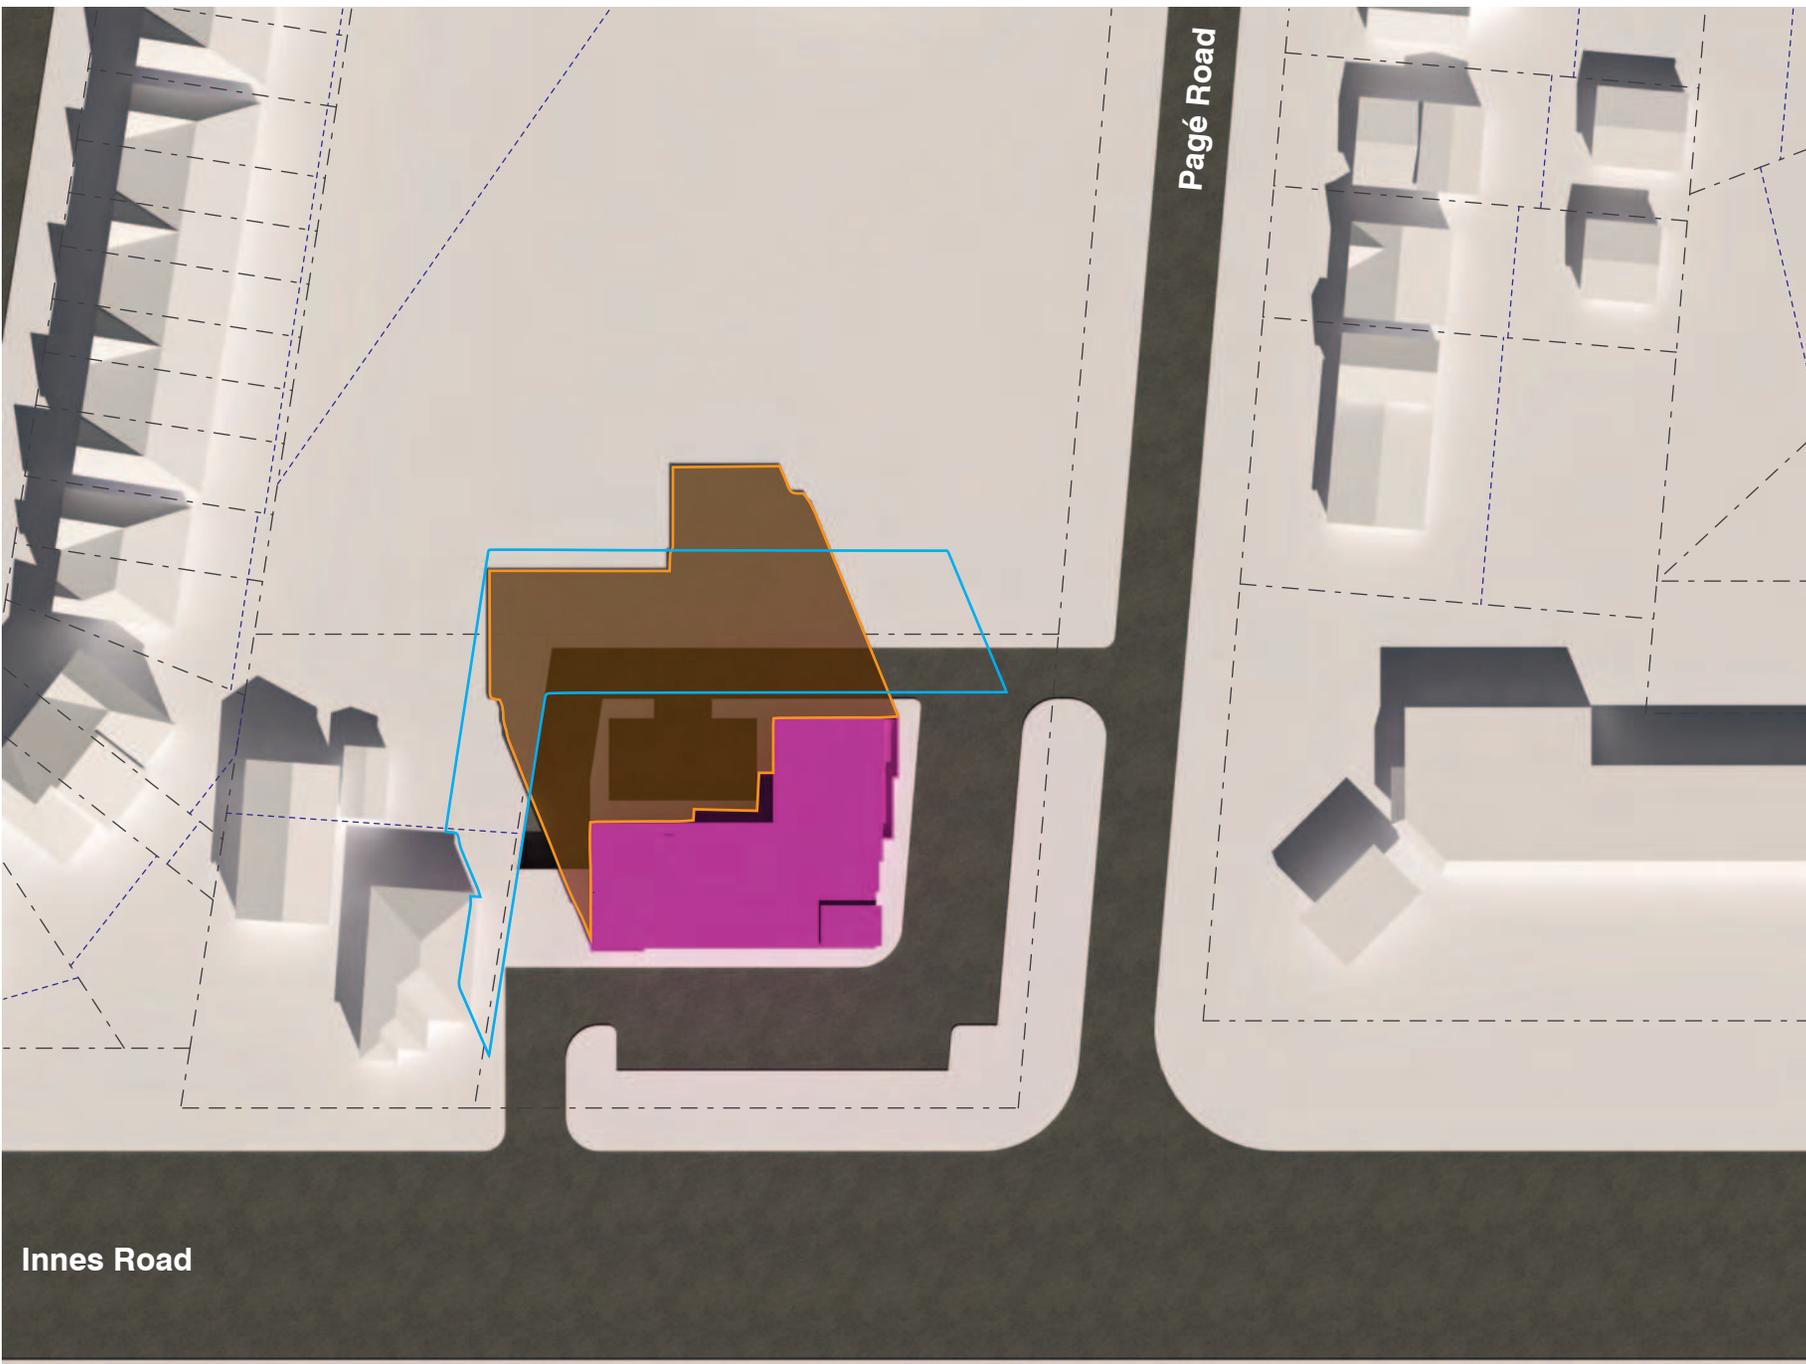


- Proposed Development
- Net New Shadow
- Proposed Shadow Outline
- As-of-Right Shadow Outline
- 7.5m No Impact Zone


Innes Road

Pagé Road




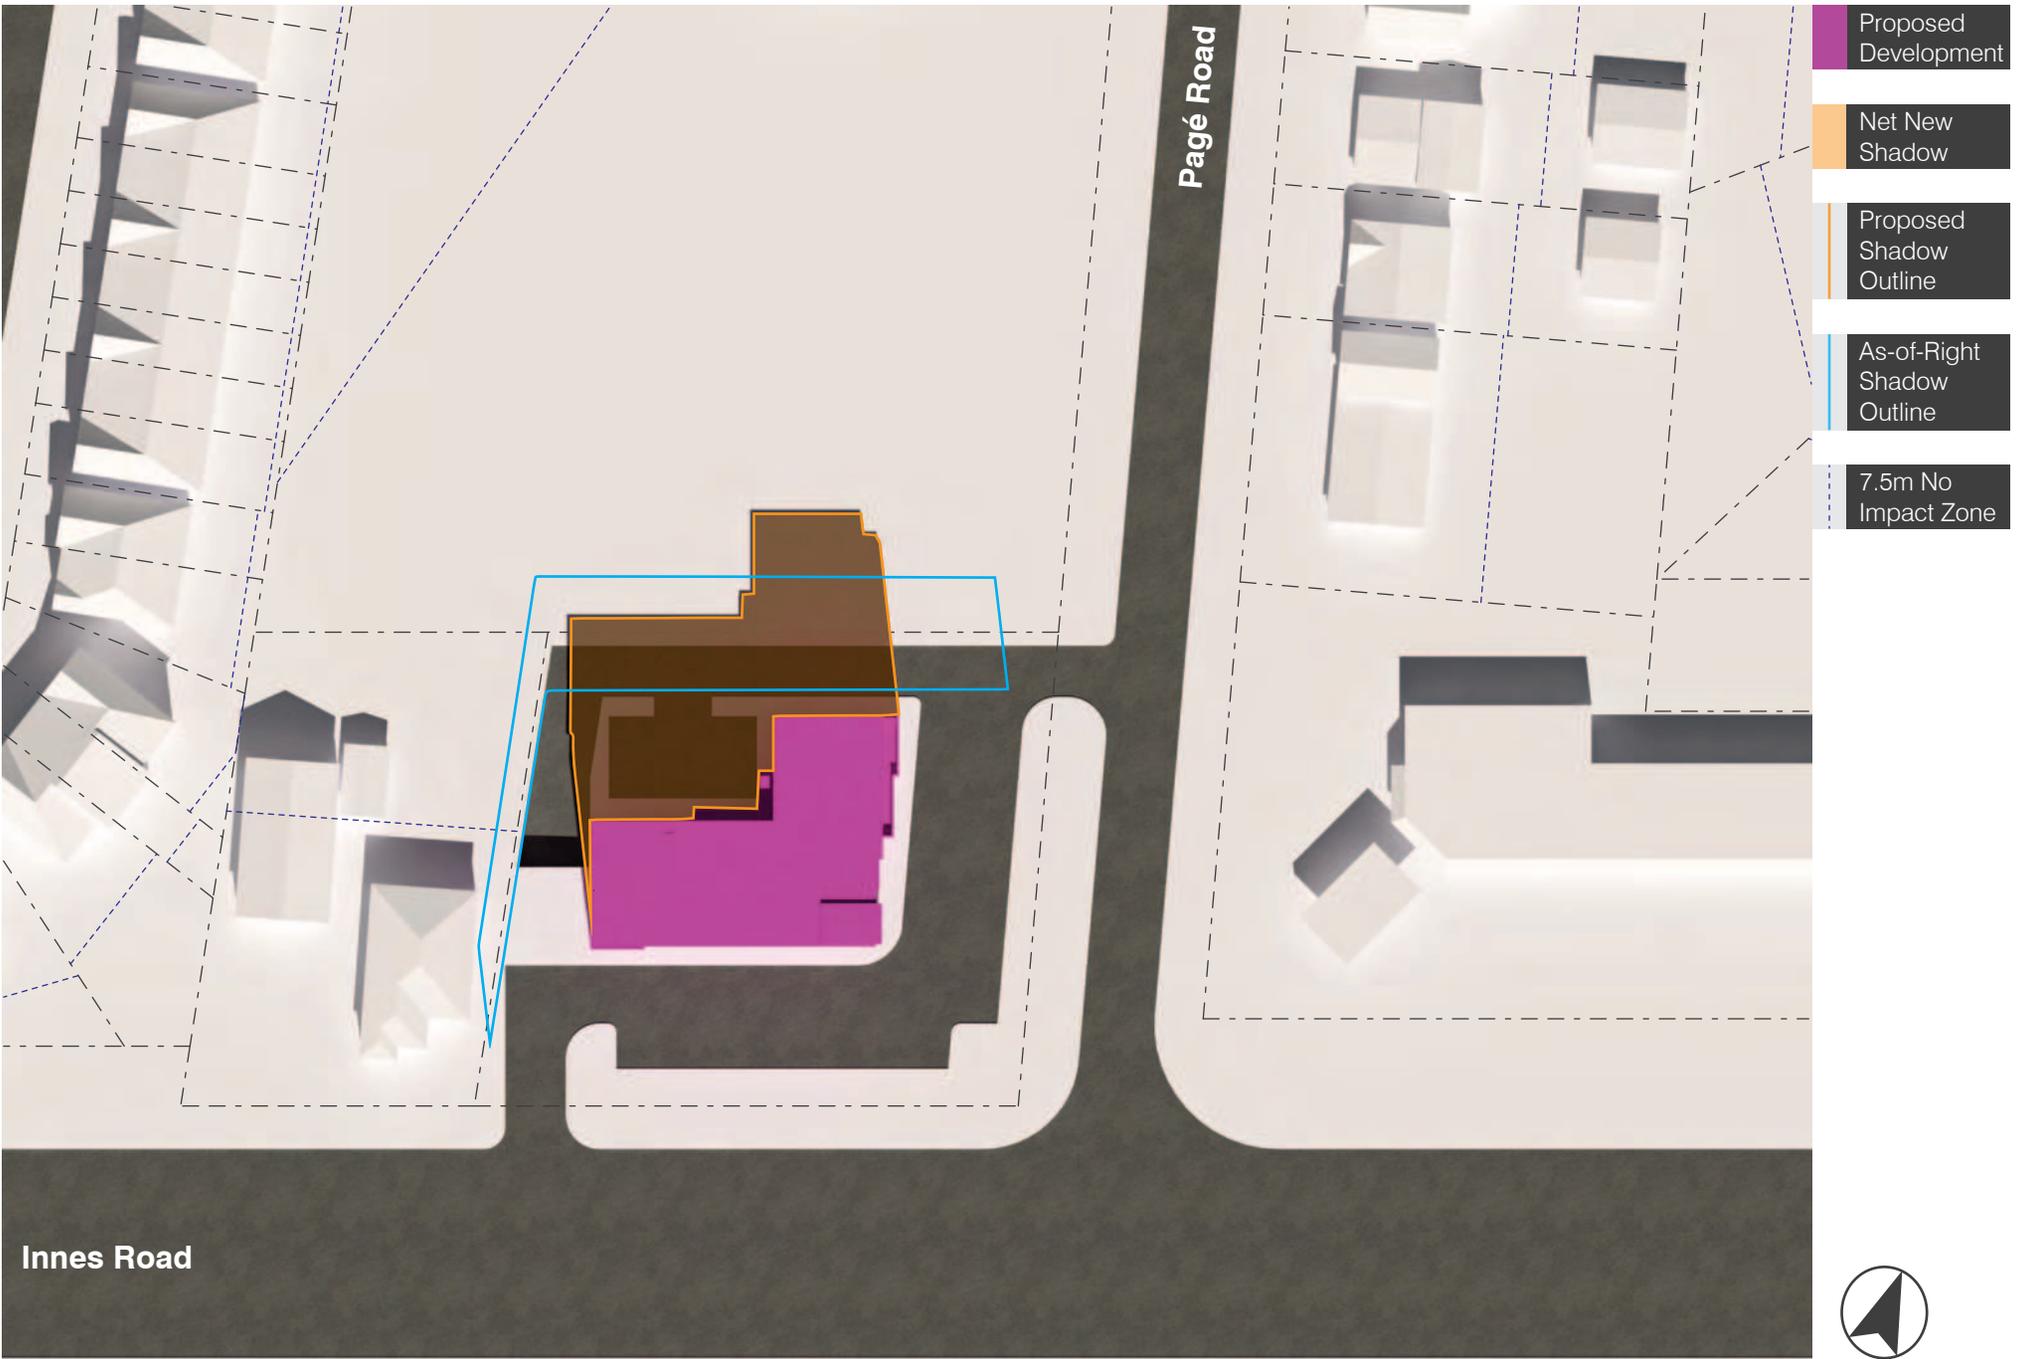


3443 INNES ROAD TOP VIEW SHADOW STUDY SEPTEMBER 21ST 11AM EDT
 | 1704 | SCALE NTS | 24 OCTOBER 2017

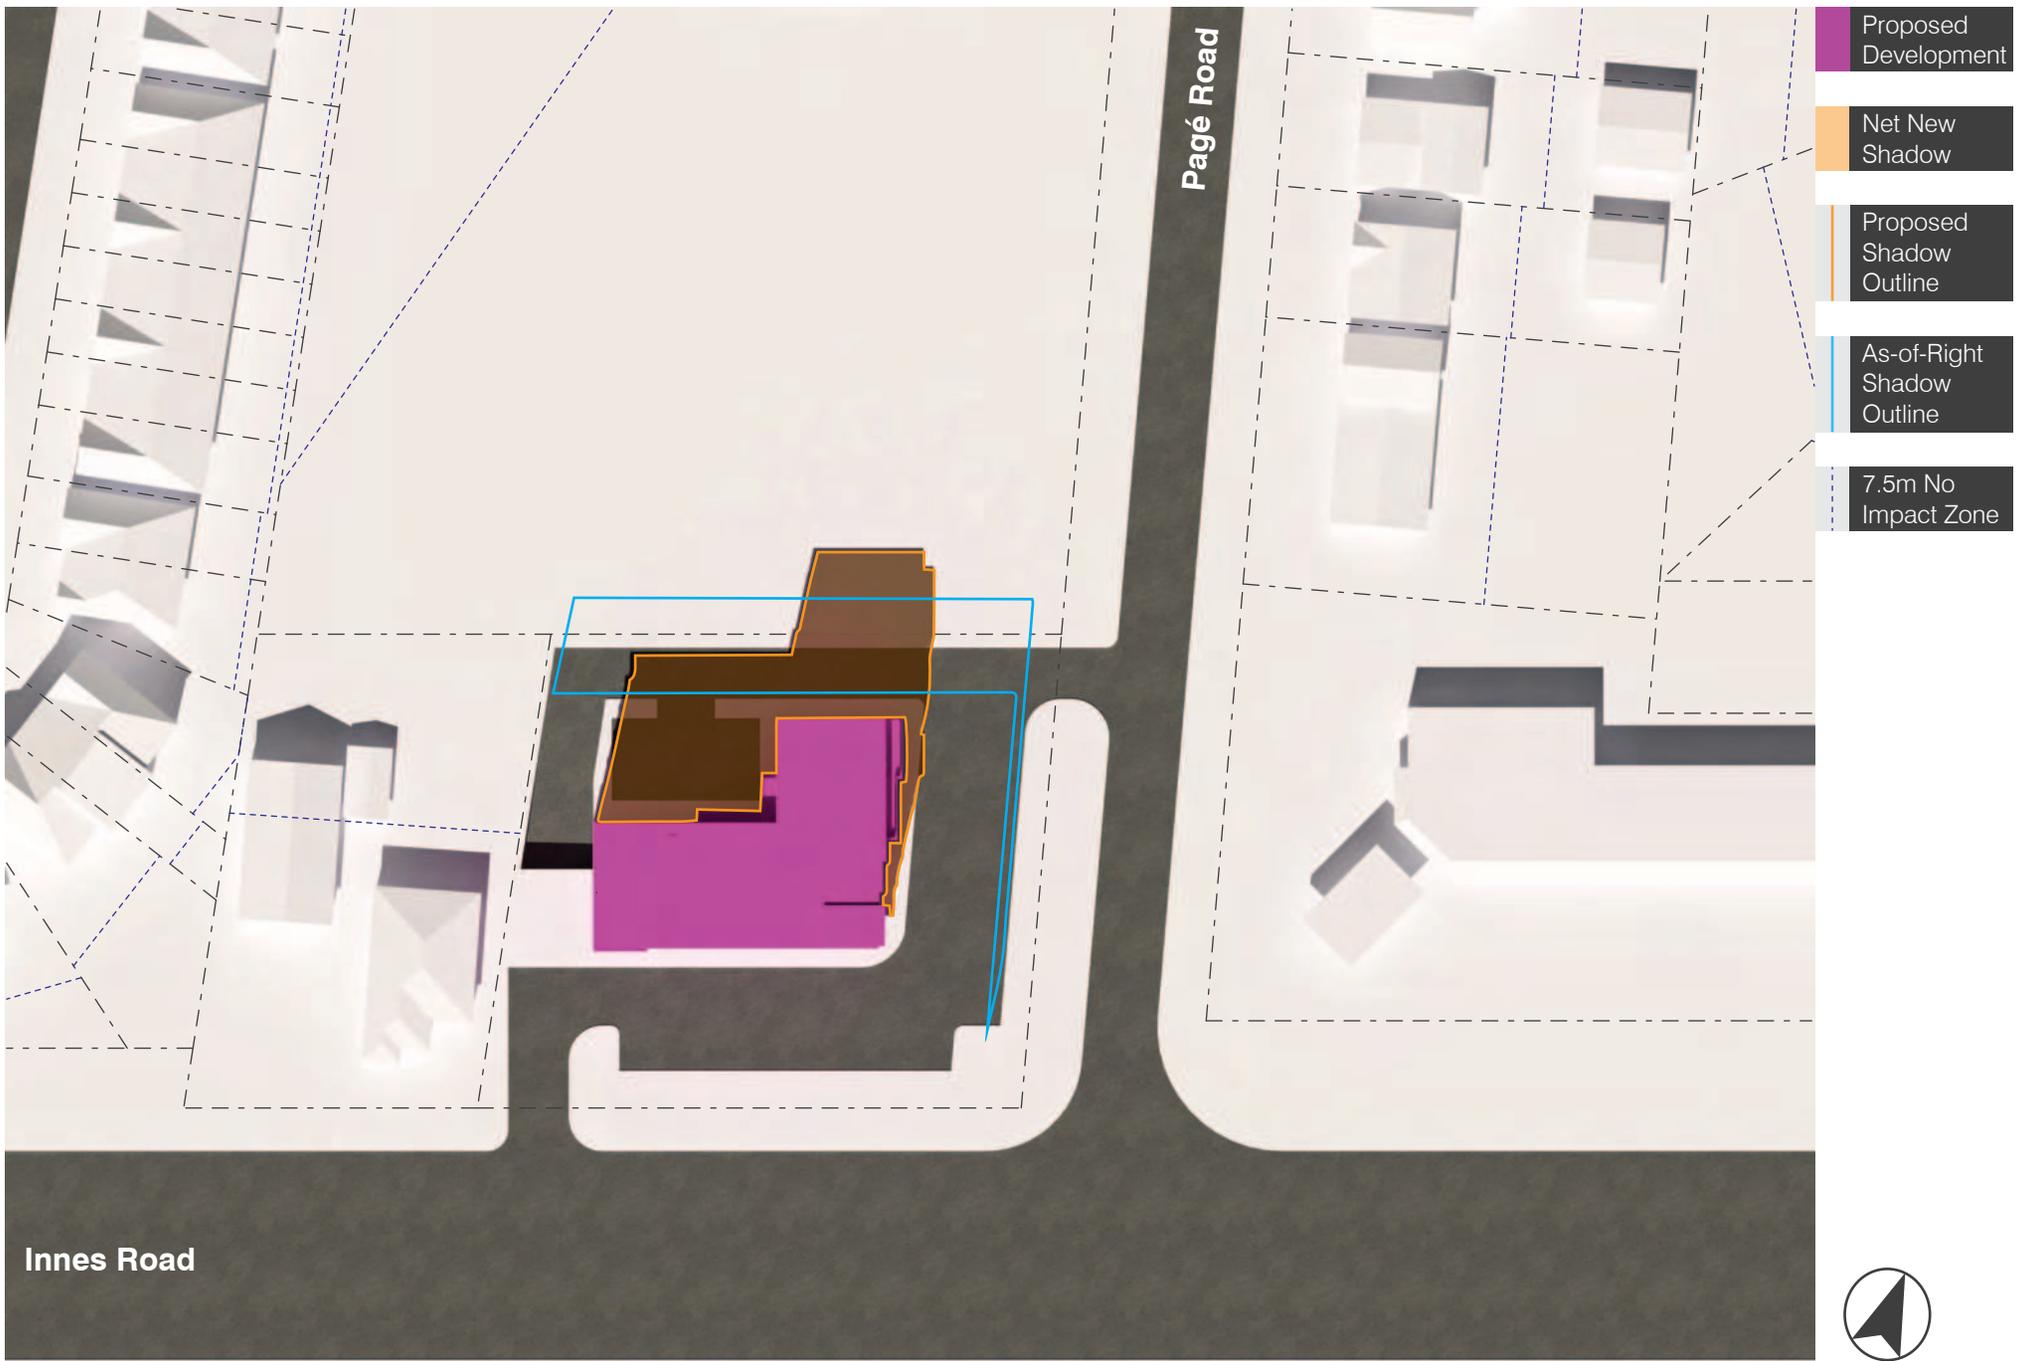


3443 INNES ROAD TOP VIEW SHADOW STUDY SEPTEMBER 21ST 12PM EDT
 | 1704 | SCALE NTS | 24 OCTOBER 2017

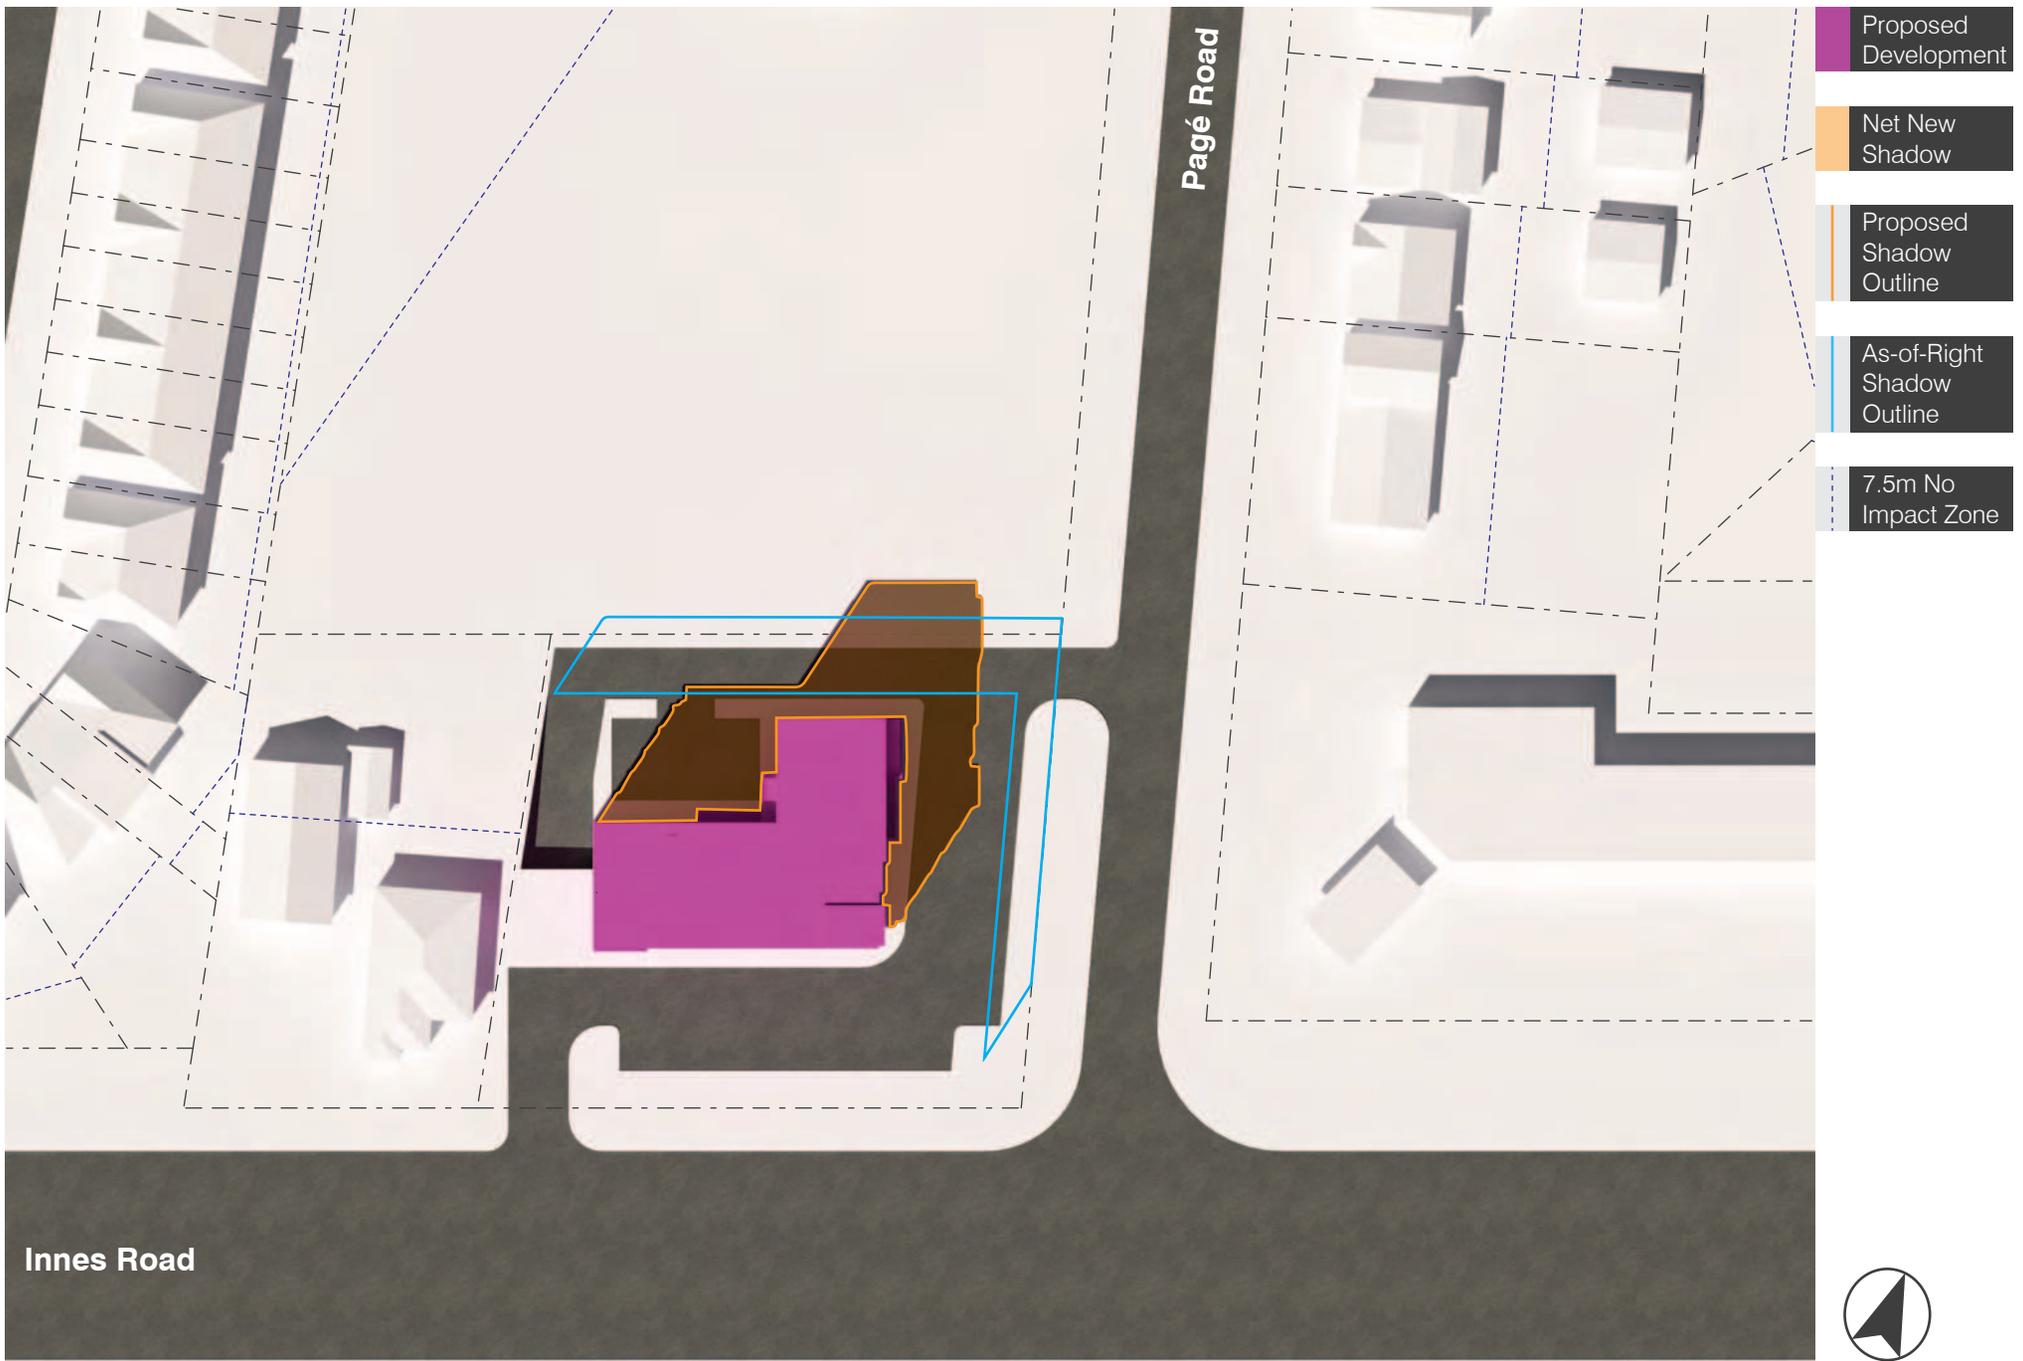

3443 INNES ROAD TOP VIEW SHADOW STUDY SEPTEMBER 21ST 1PM EDT
 | 1704 | SCALE NTS | 24 OCTOBER 2017

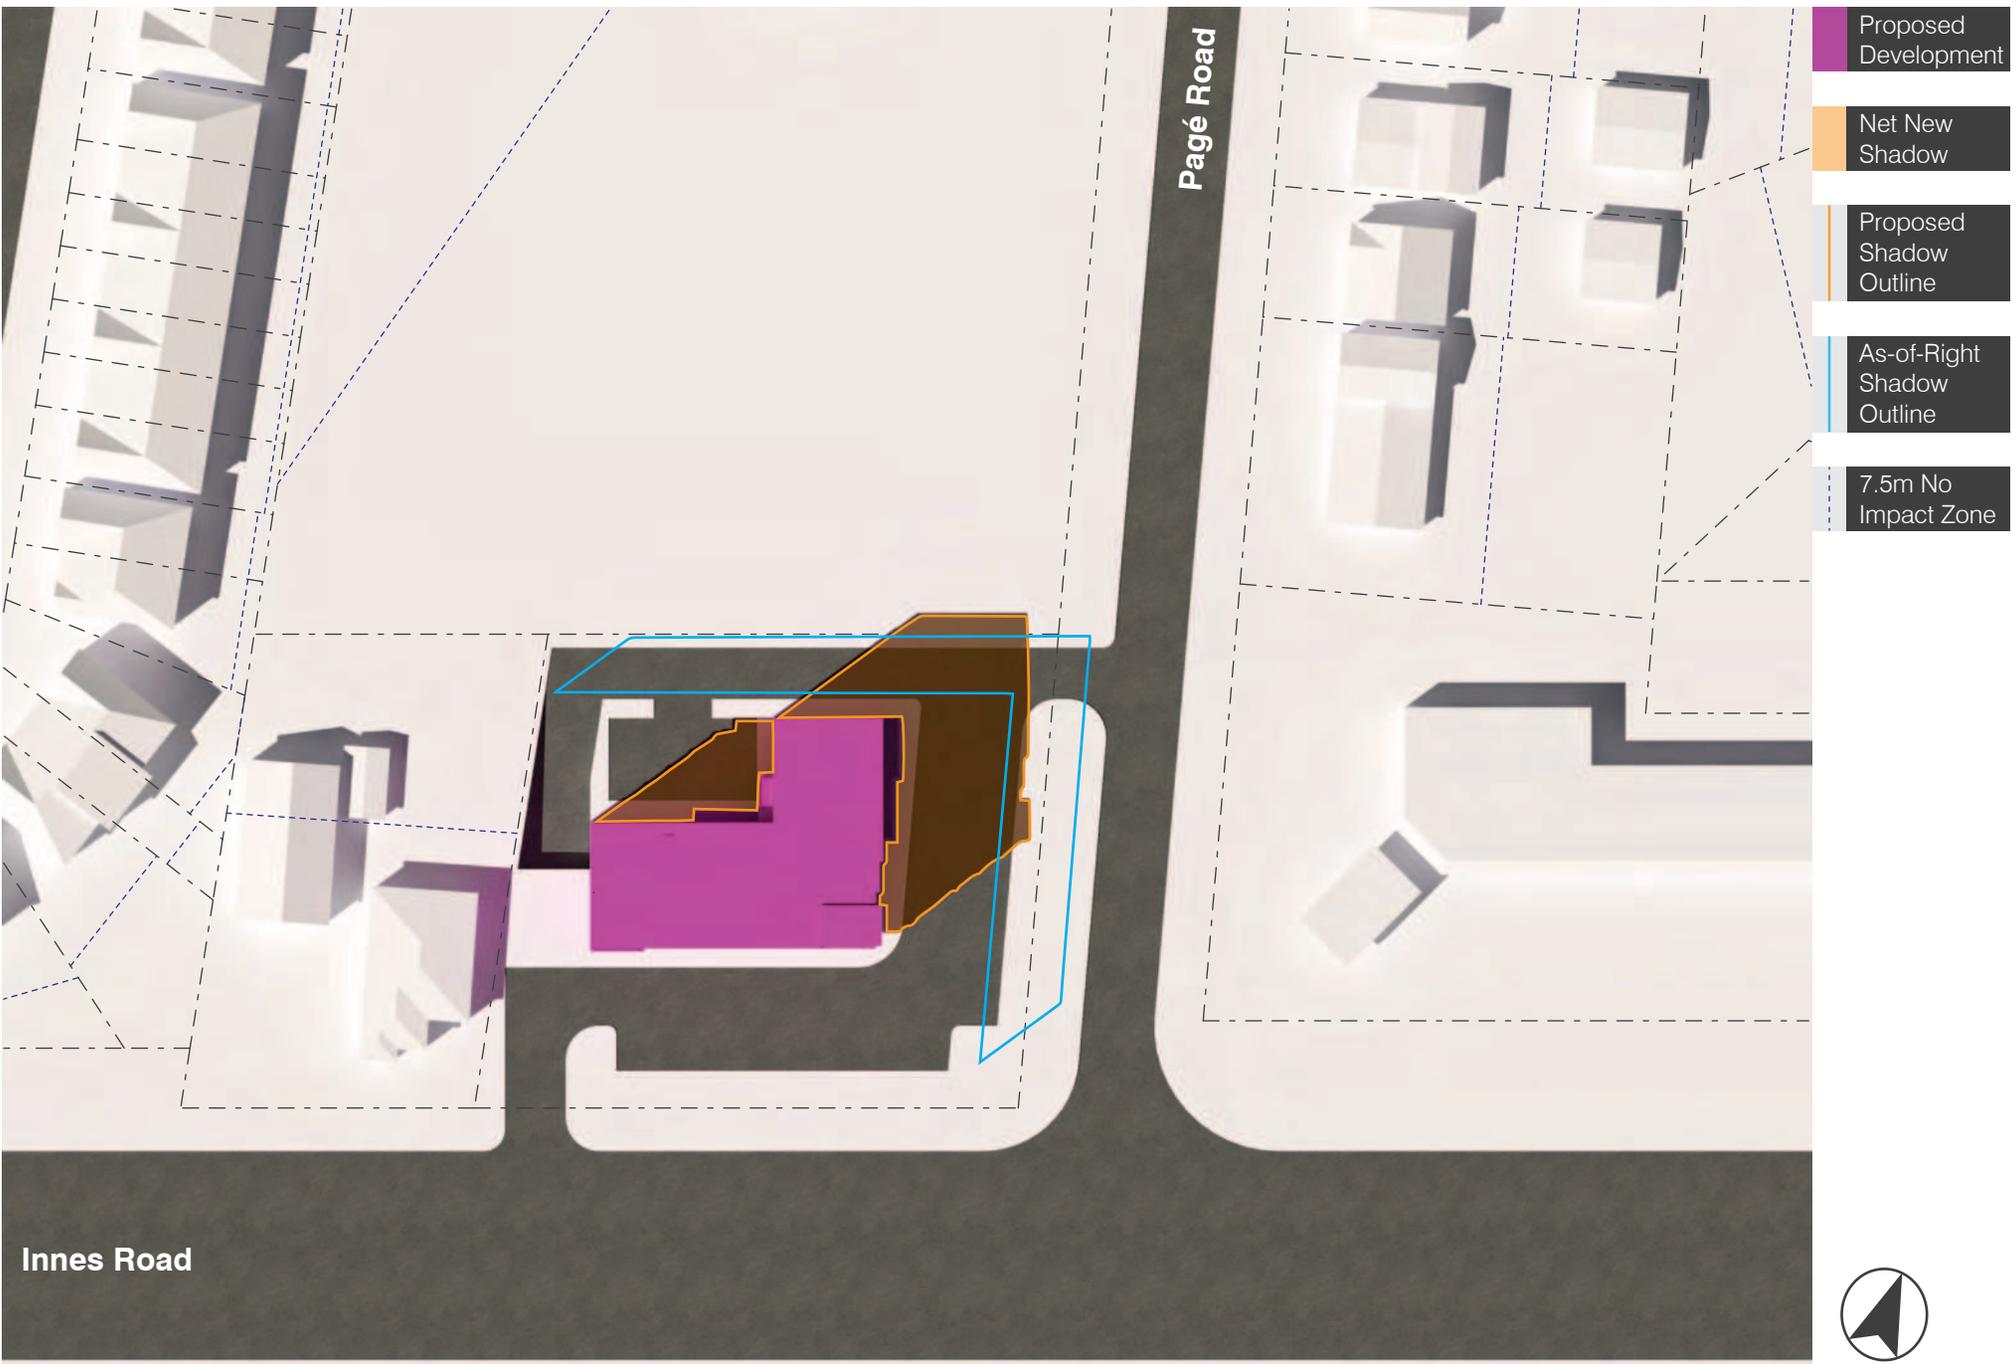

3443 INNES ROAD TOP VIEW SHADOW STUDY SEPTEMBER 21ST 2PM EDT
 | 1704 | SCALE NTS | 24 OCTOBER 2017

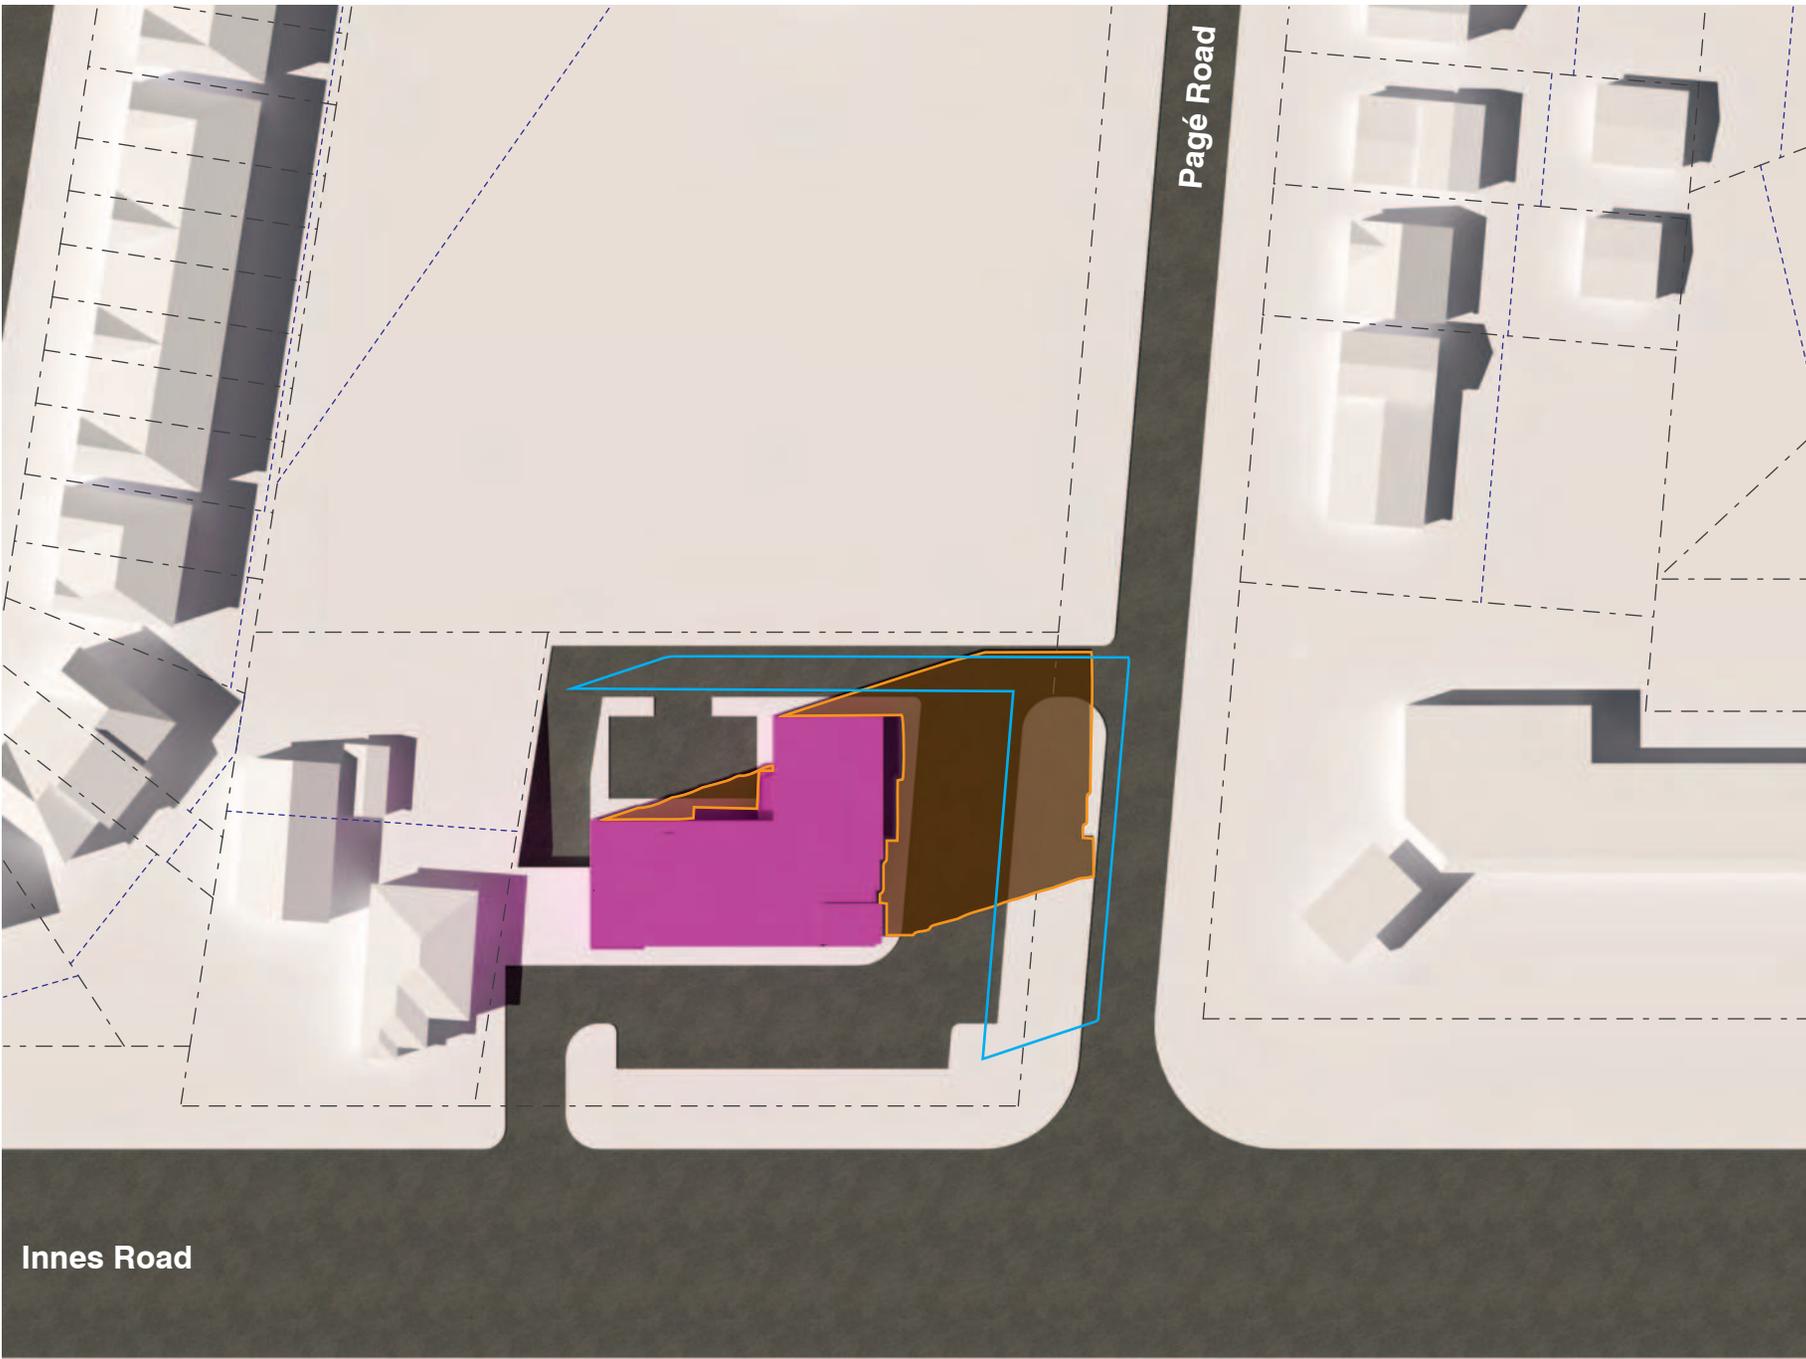

- Proposed Development
- Net New Shadow
- Proposed Shadow Outline
- As-of-Right Shadow Outline
- 7.5m No Impact Zone

Innes Road

Pagé Road



3443 INNES ROAD TOP VIEW SHADOW STUDY SEPTEMBER 21ST 3PM EDT

| 1704 | SCALE NTS | 24 OCTOBER 2017



- Proposed Development
- Net New Shadow
- Proposed Shadow Outline
- As-of-Right Shadow Outline
- 7.5m No Impact Zone


Innes Road

Pagé Road




3443 INNES ROAD TOP VIEW SHADOW STUDY SEPTEMBER 21ST 4PM EDT


| 1704 | SCALE NTS | 24 OCTOBER 2017

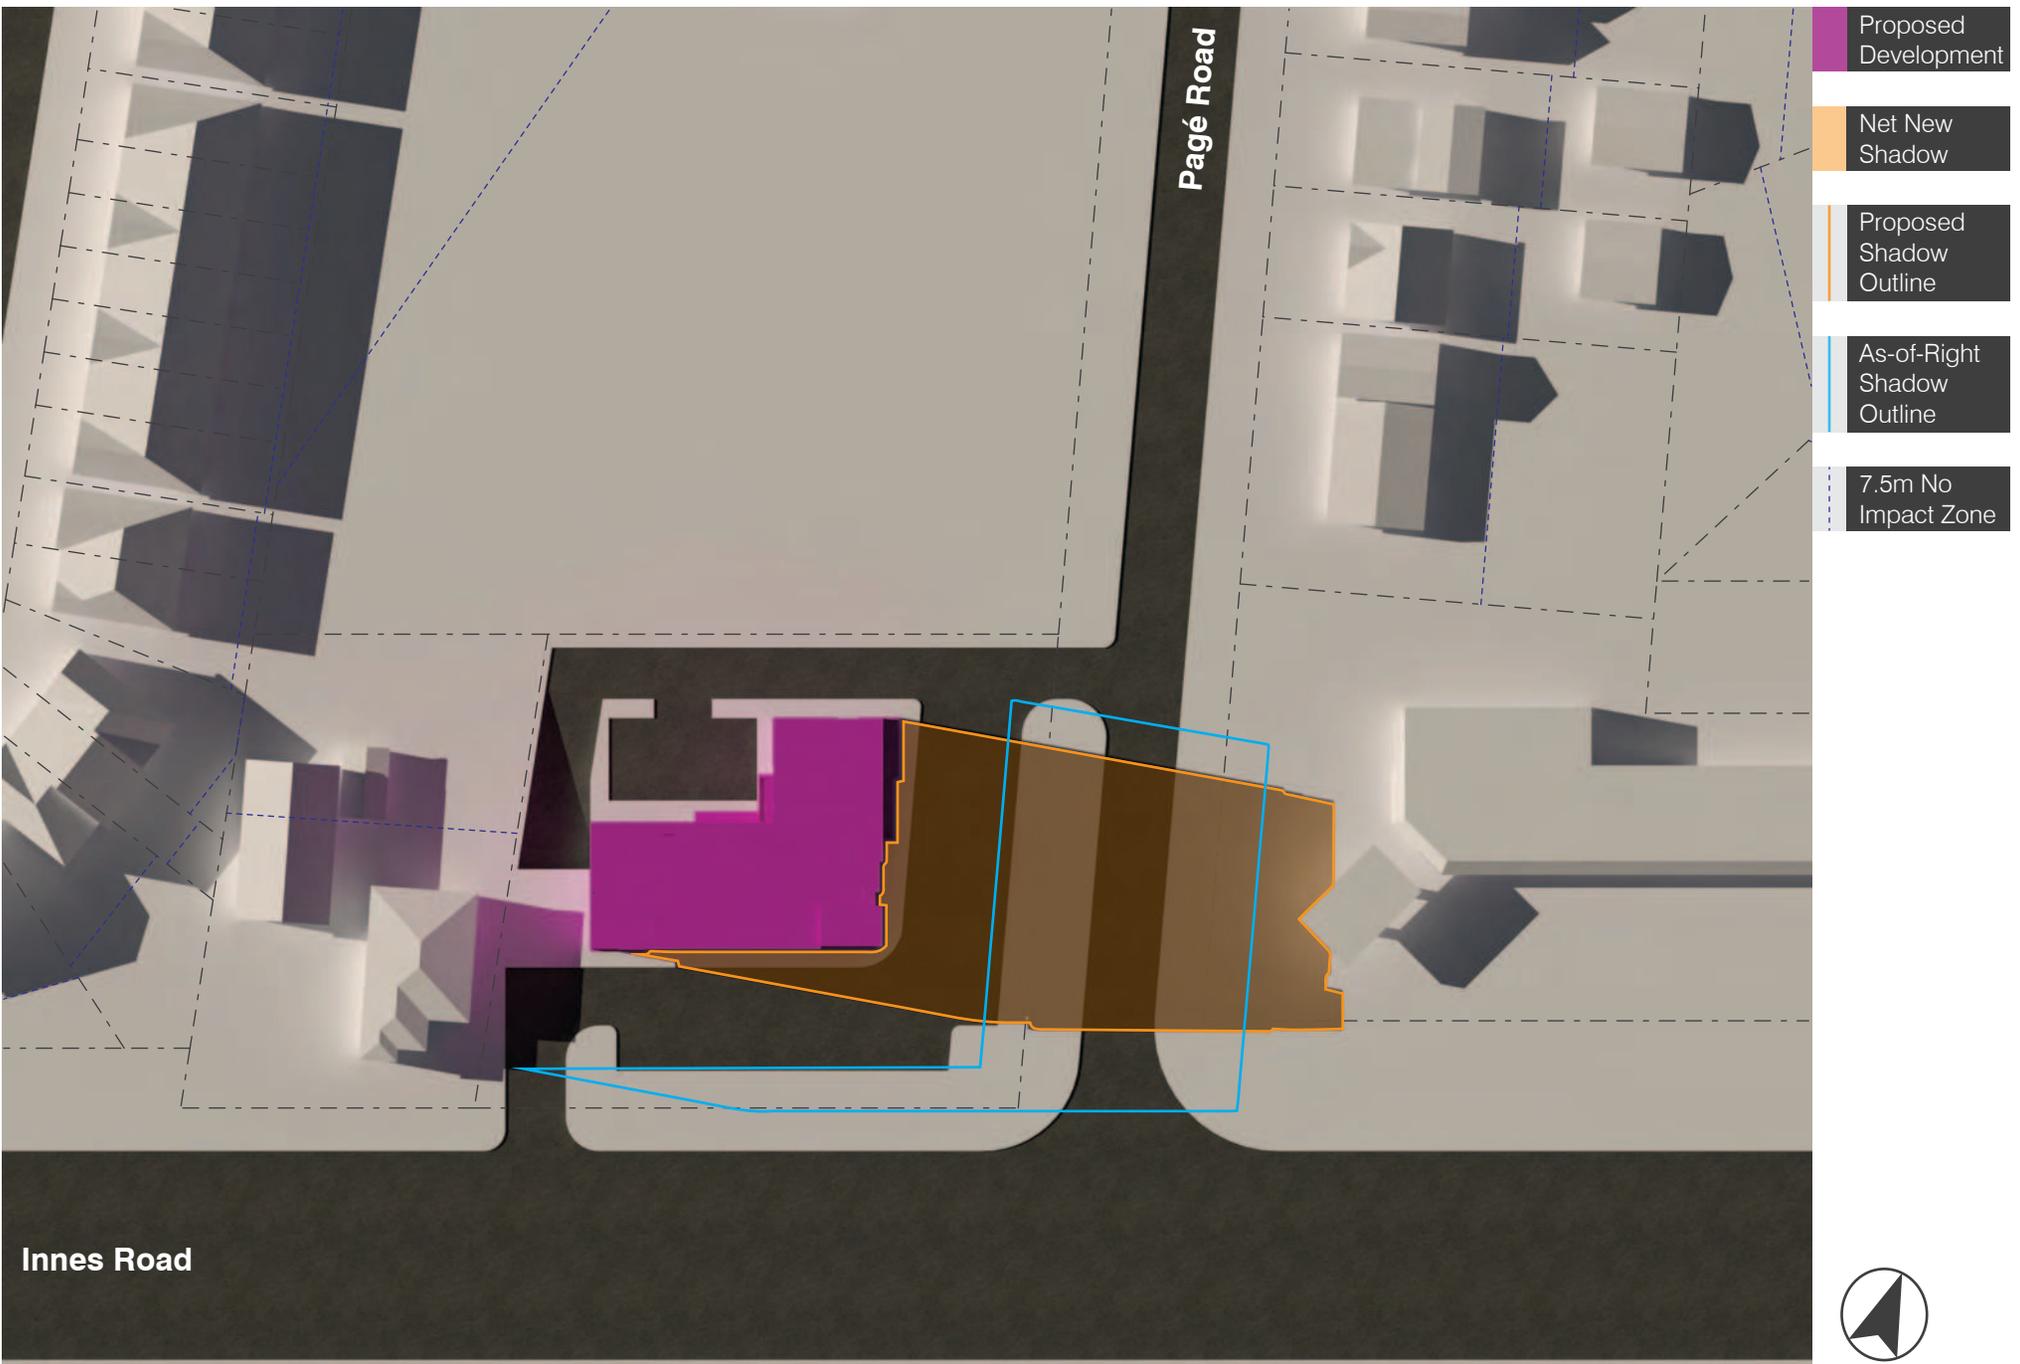

3443 INNES ROAD TOP VIEW SHADOW STUDY SEPTEMBER 21ST 5PM EDT
 | 1704 | SCALE NTS | 24 OCTOBER 2017

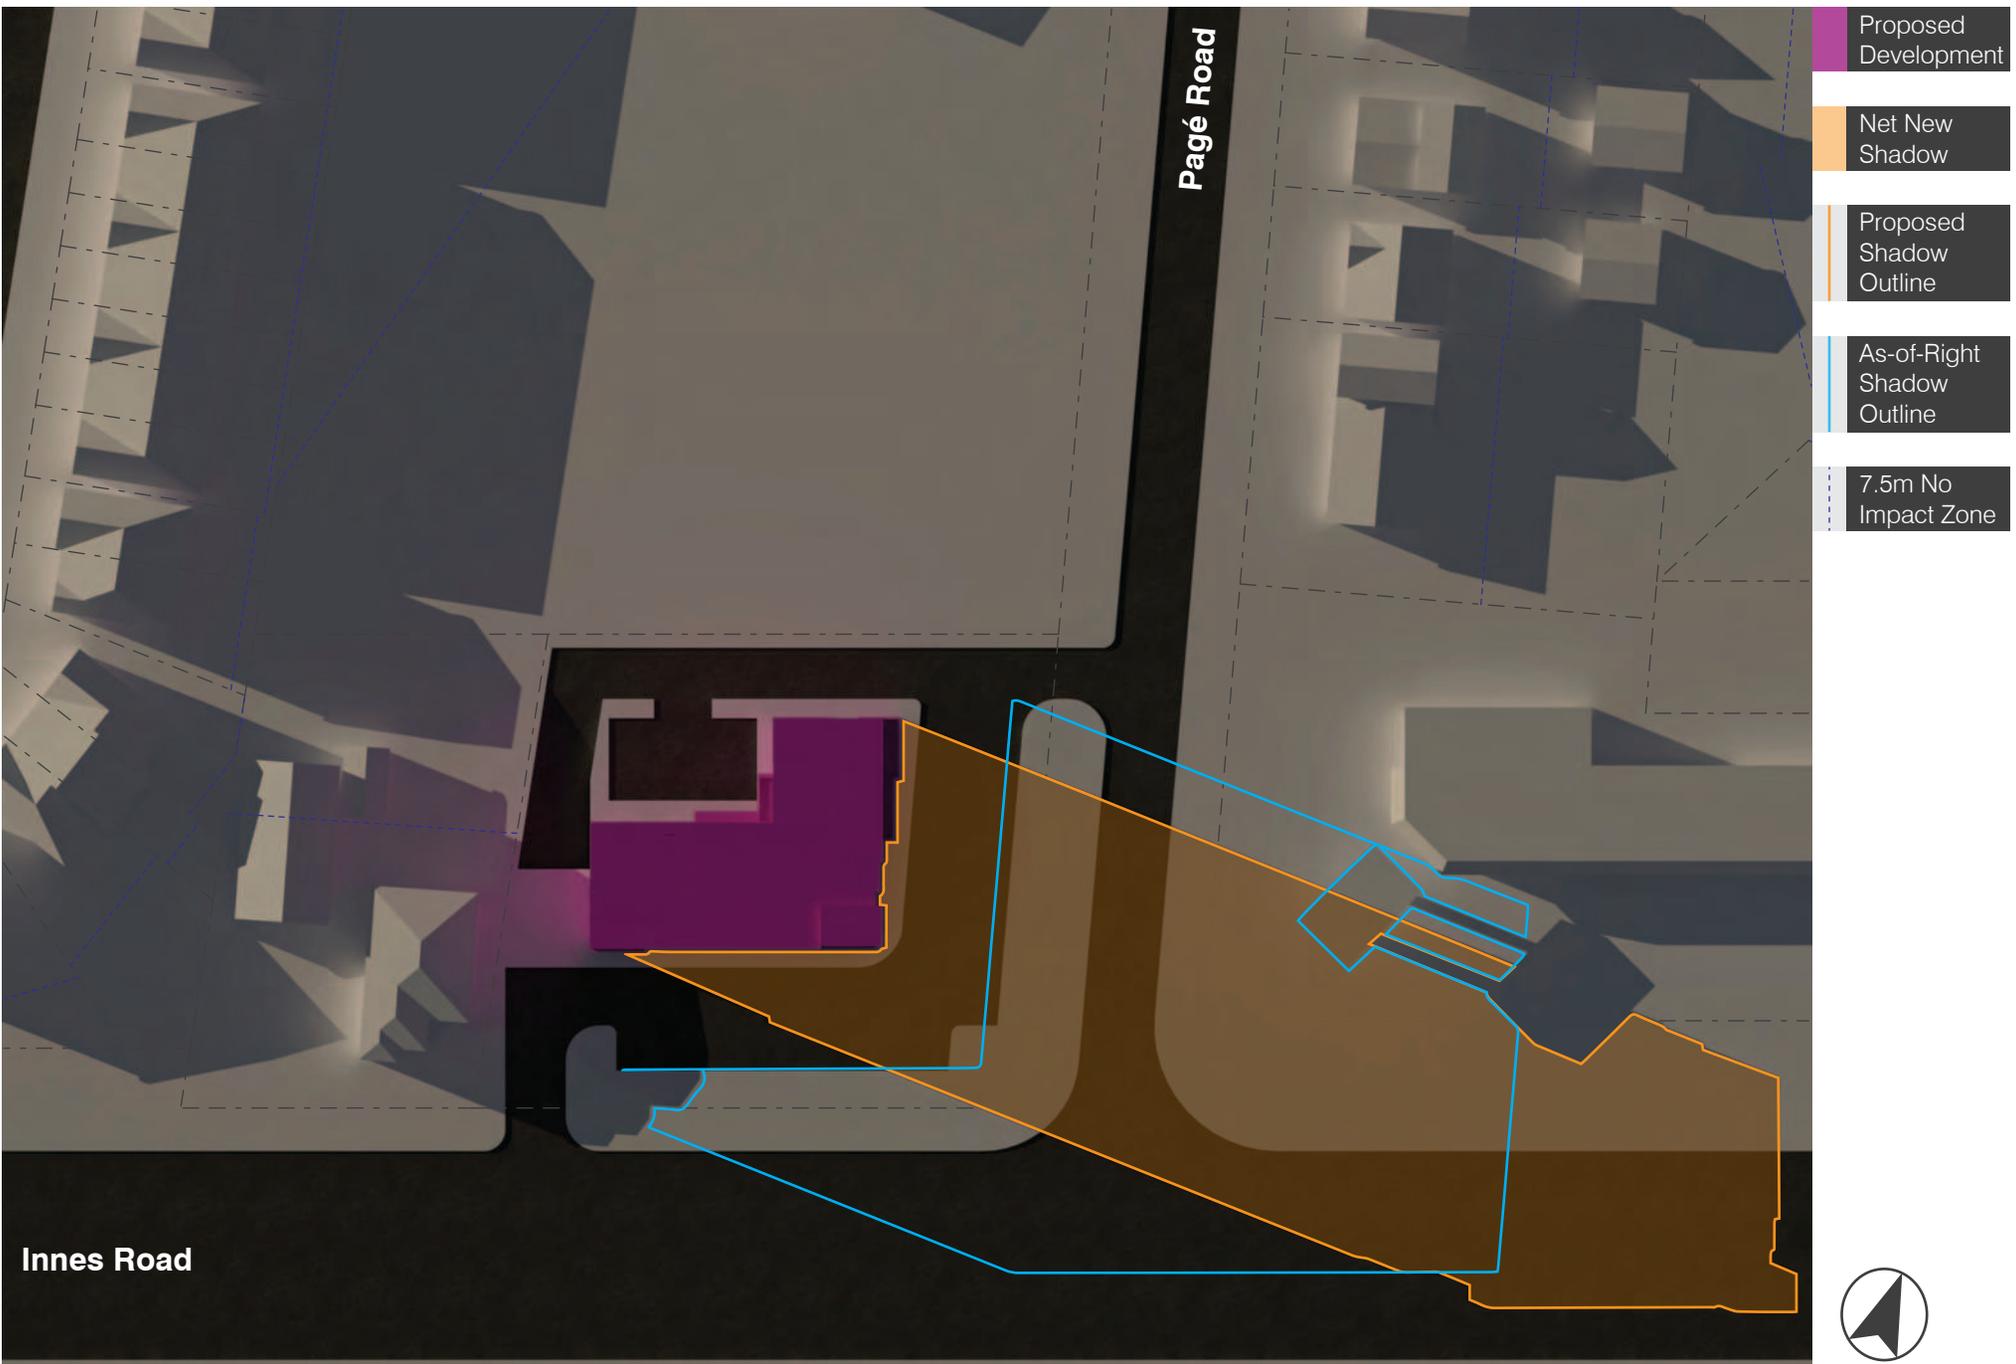

3443 INNES ROAD TOP VIEW SHADOW STUDY SEPTEMBER 21ST 6PM EDT
 | 1704 | SCALE NTS | 24 OCTOBER 2017

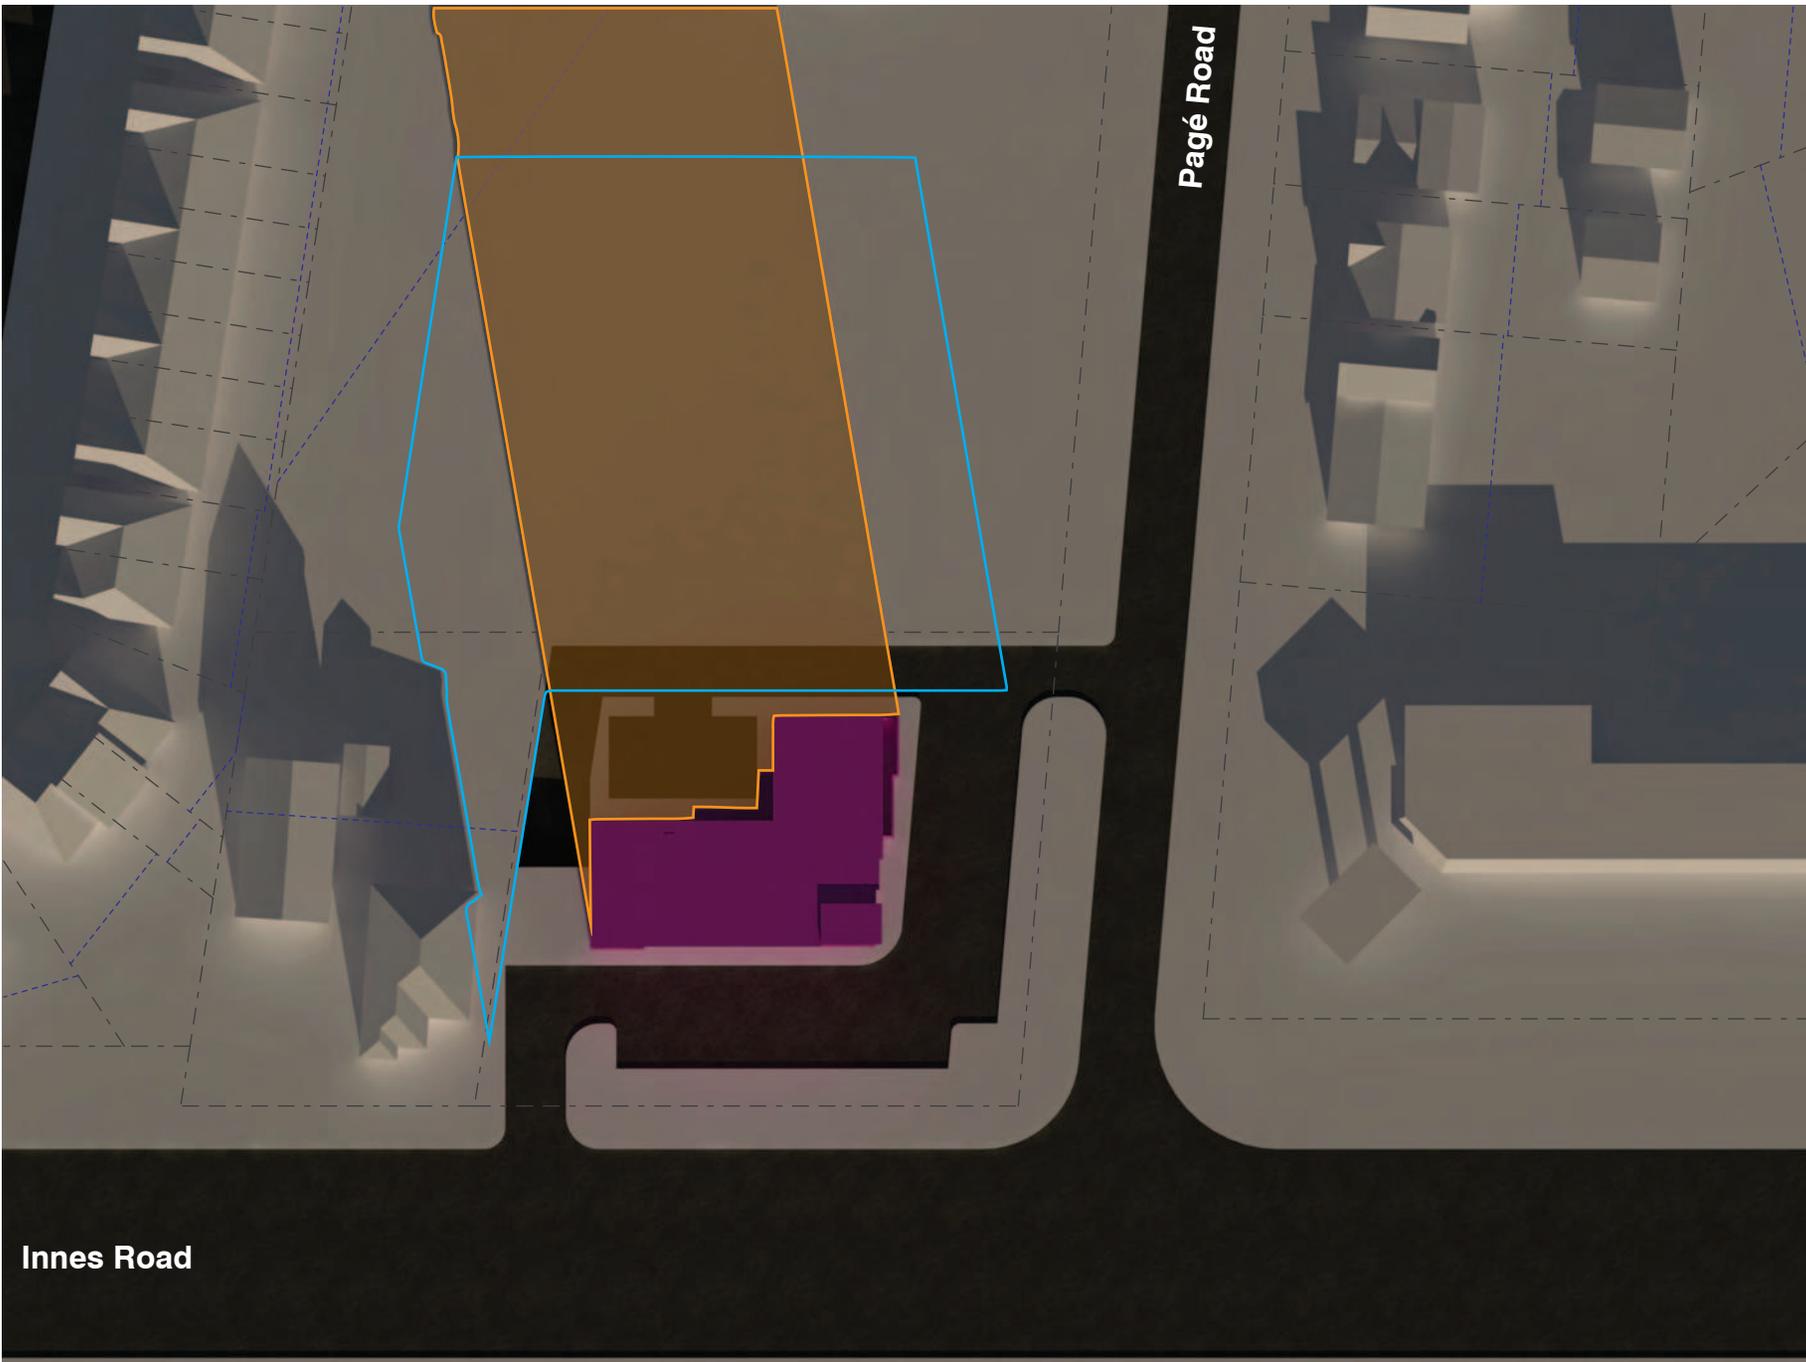

- Proposed Development
- Net New Shadow
- Proposed Shadow Outline
- As-of-Right Shadow Outline
- 7.5m No Impact Zone


Innes Road

Page Road




3443 INNES ROAD TOP VIEW SHADOW STUDY DECEMBER 21ST 9AM EST

| 1704 | SCALE NTS | 24 OCTOBER 2017

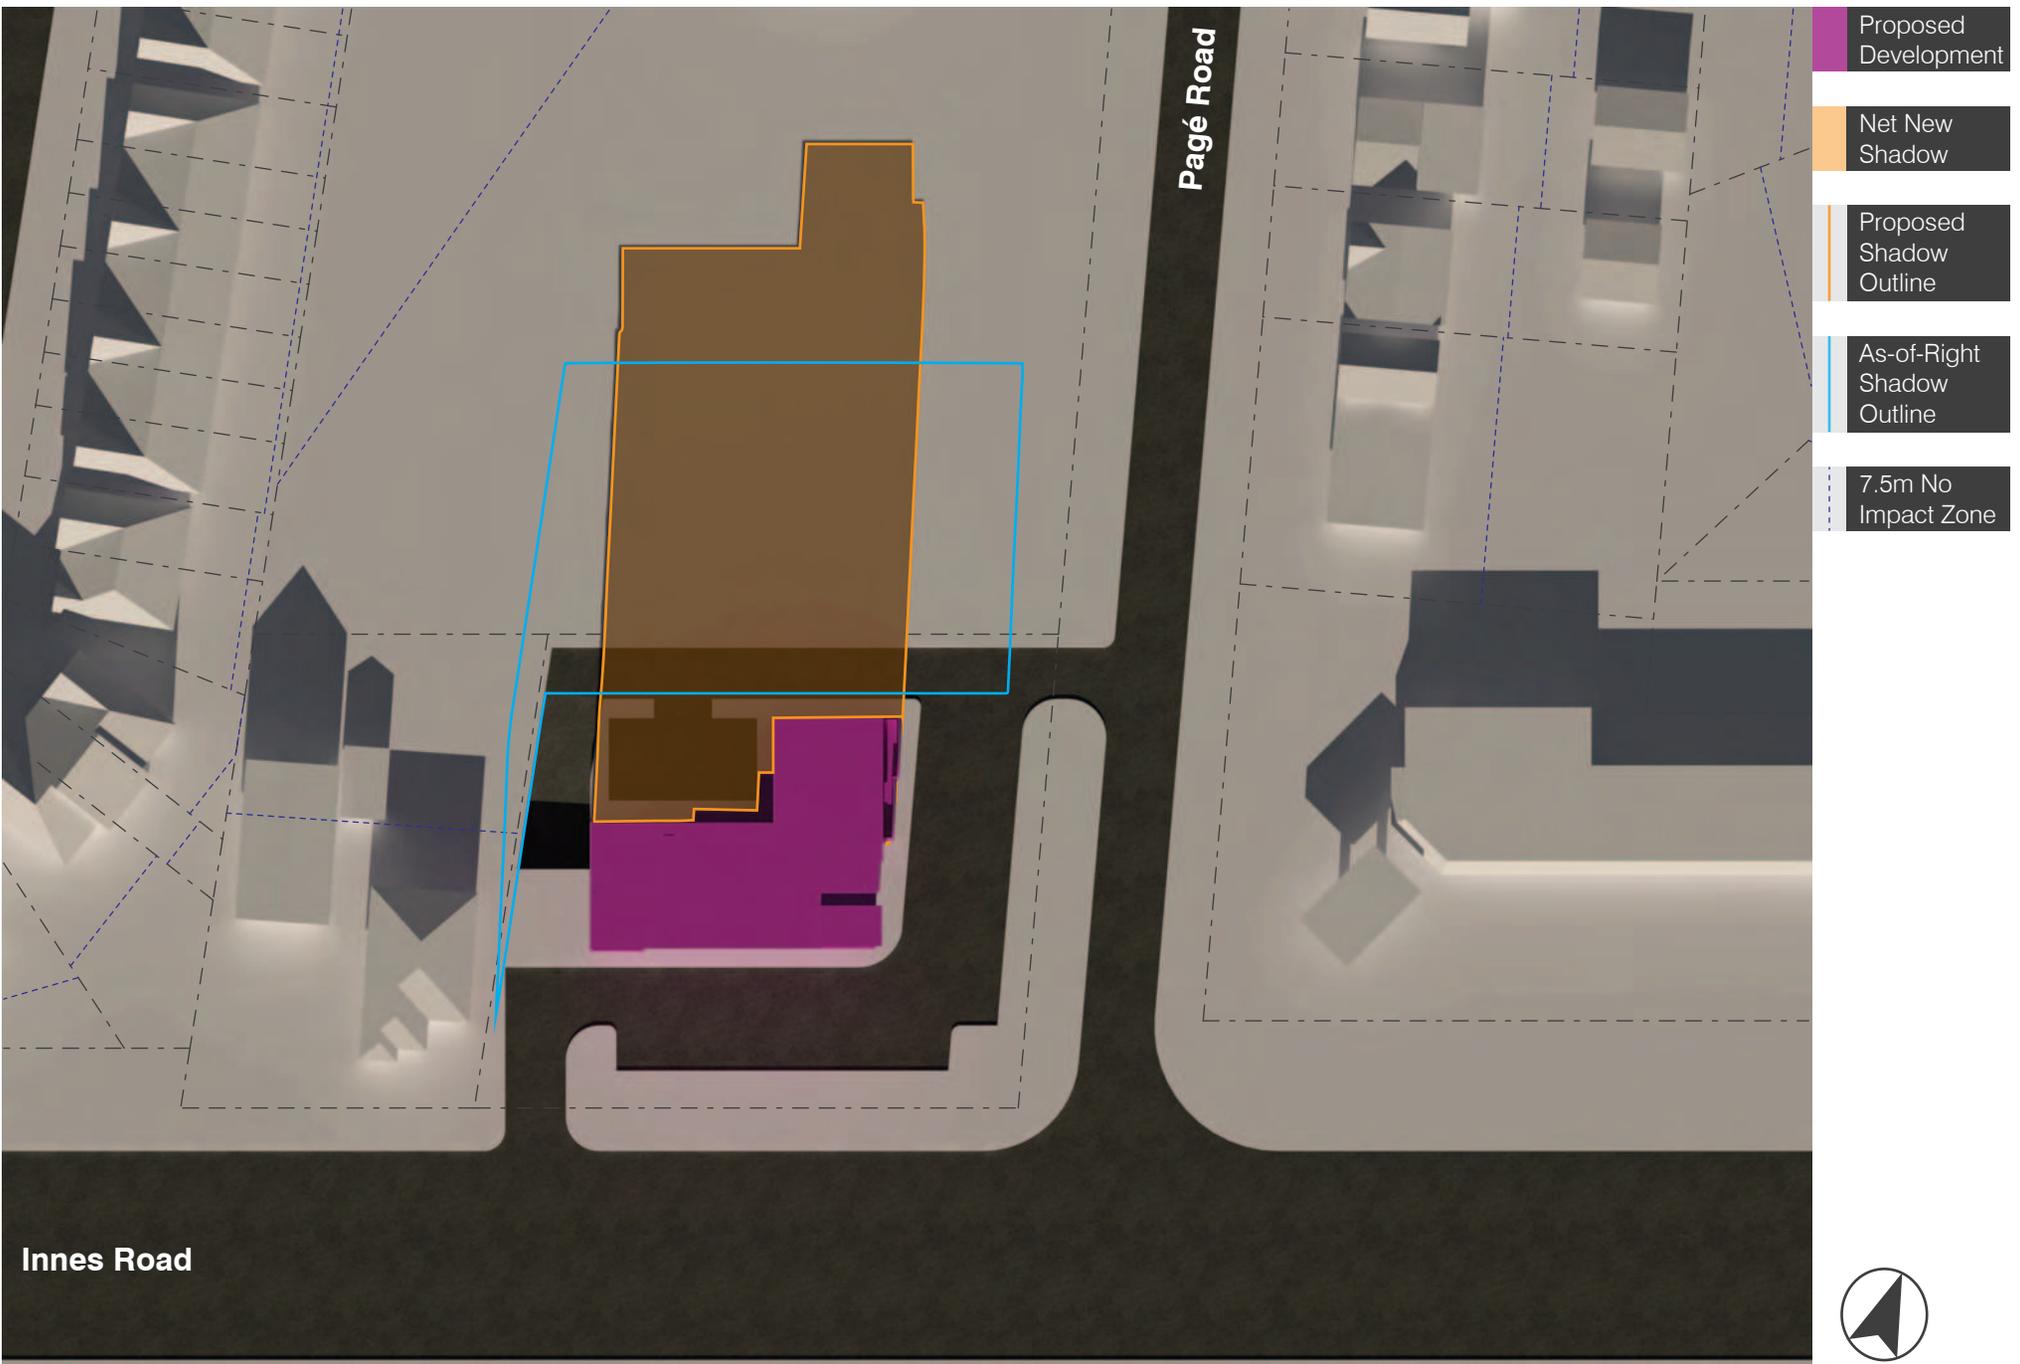


3443 INNES ROAD TOP VIEW SHADOW STUDY DECEMBER 21ST 10AM EST
 | 1704 | SCALE NTS | 24 OCTOBER 2017



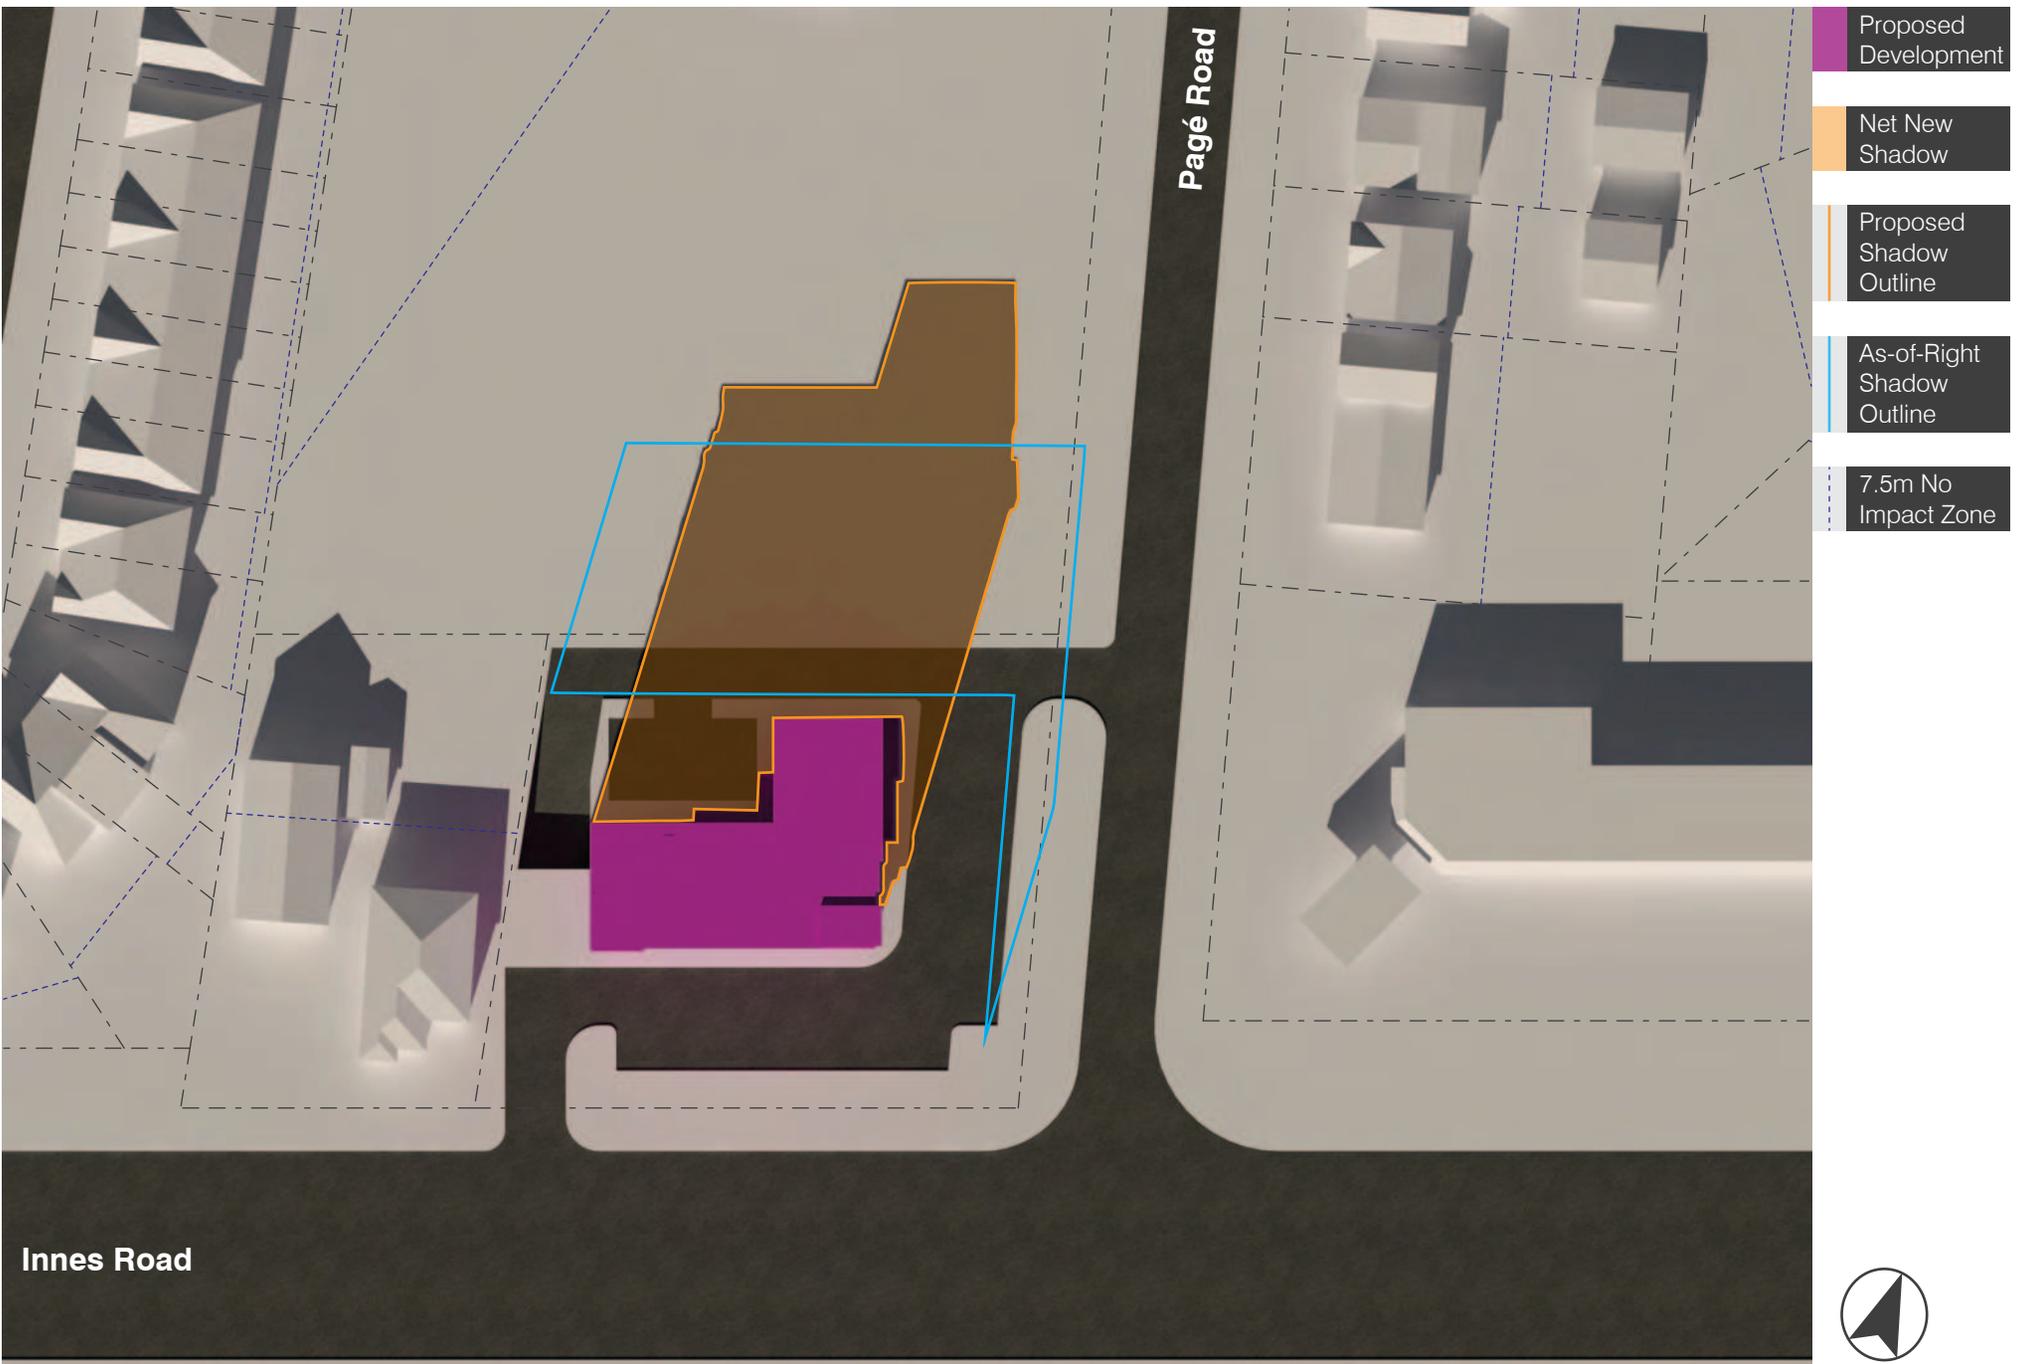

3443 INNES ROAD TOP VIEW SHADOW STUDY DECEMBER 21ST 11AM EST
 | 1704 | SCALE NTS | 24 OCTOBER 2017



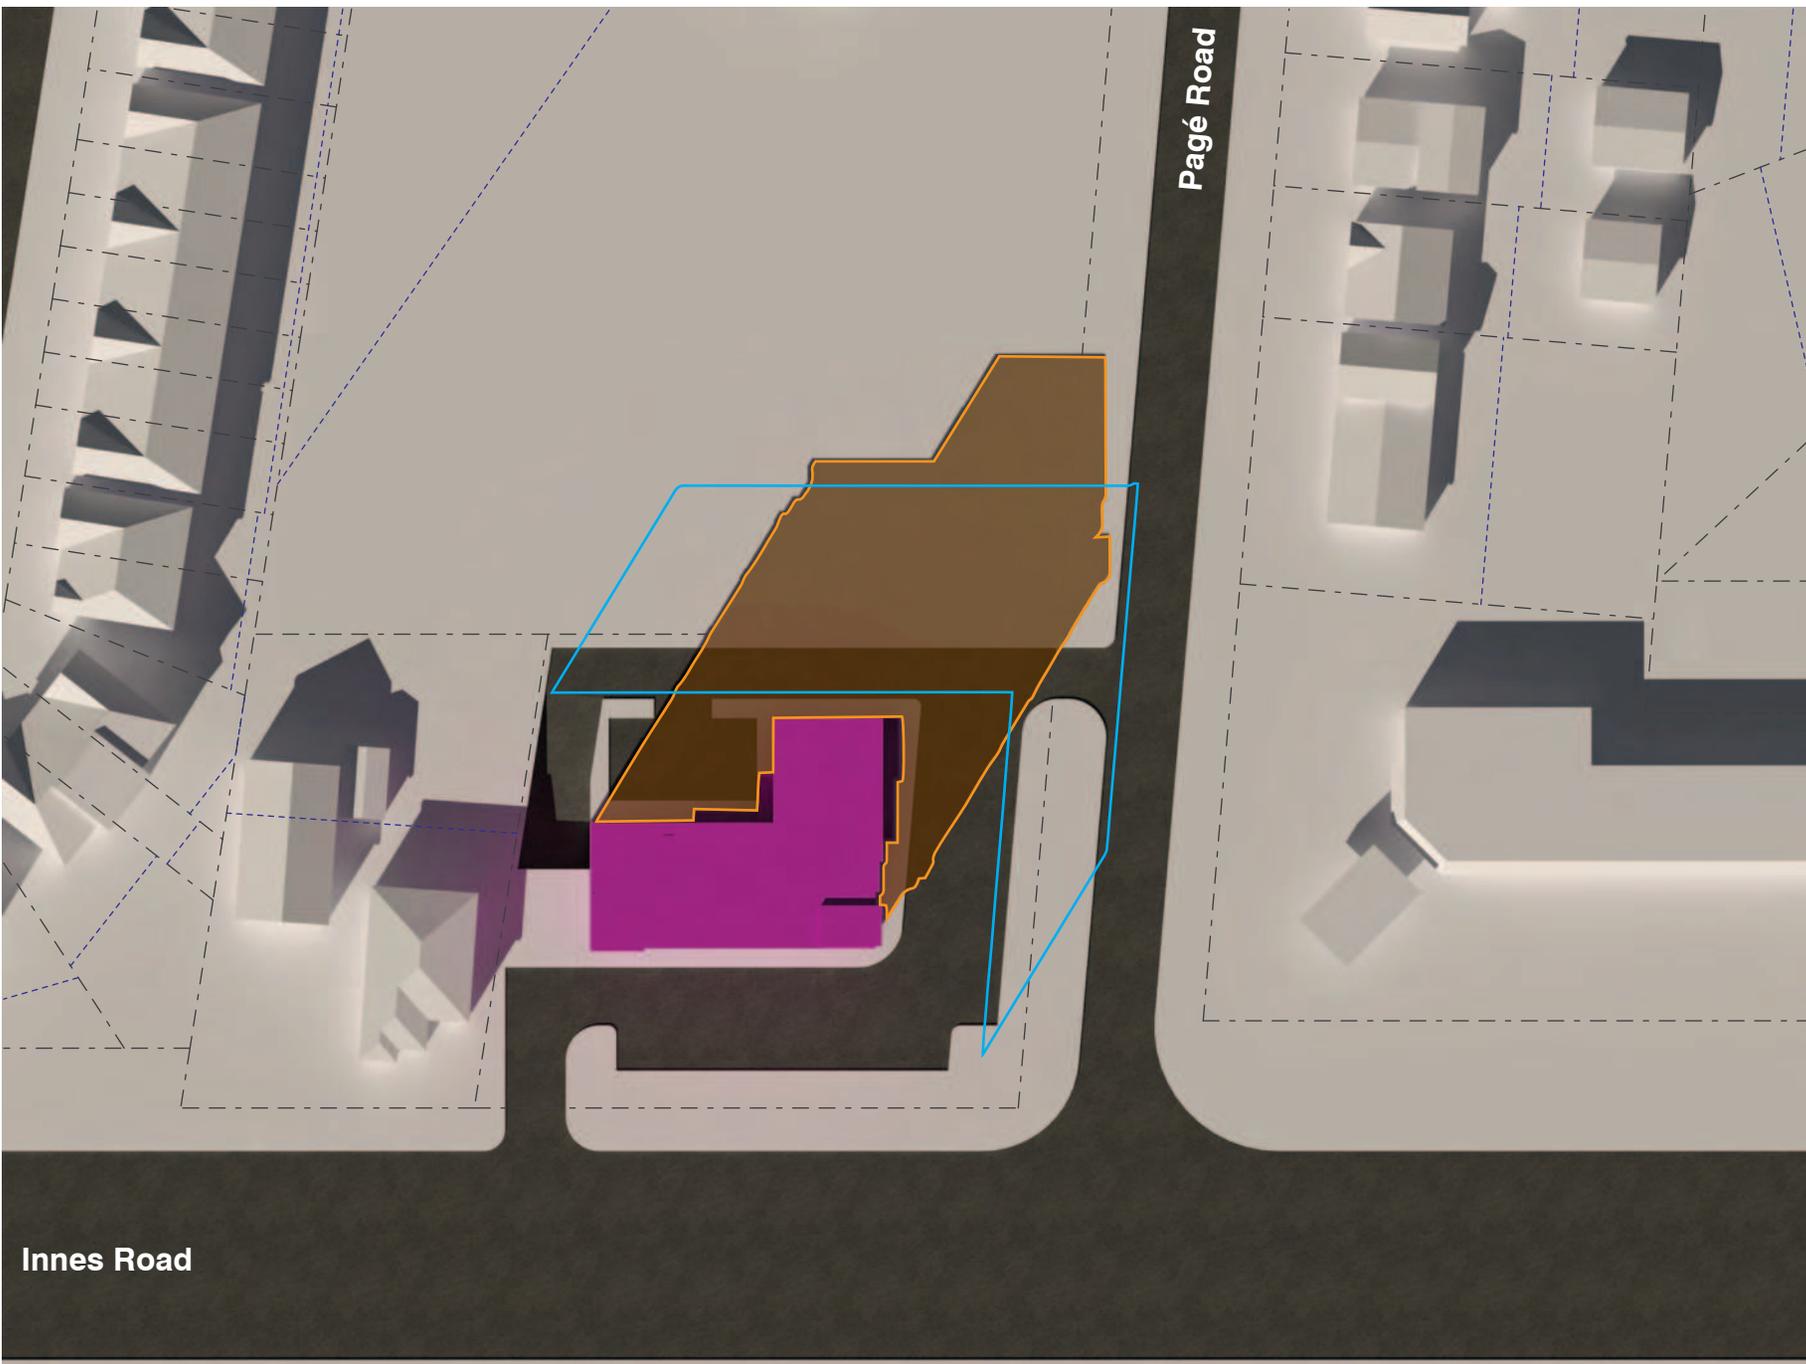


- Proposed Development
- Net New Shadow
- Proposed Shadow Outline
- As-of-Right Shadow Outline
- 7.5m No Impact Zone

Innes Road

Page Road



3443 INNES ROAD TOP VIEW SHADOW STUDY DECEMBER 21ST 12PM EST
 | 1704 | SCALE NTS | 24 OCTOBER 2017

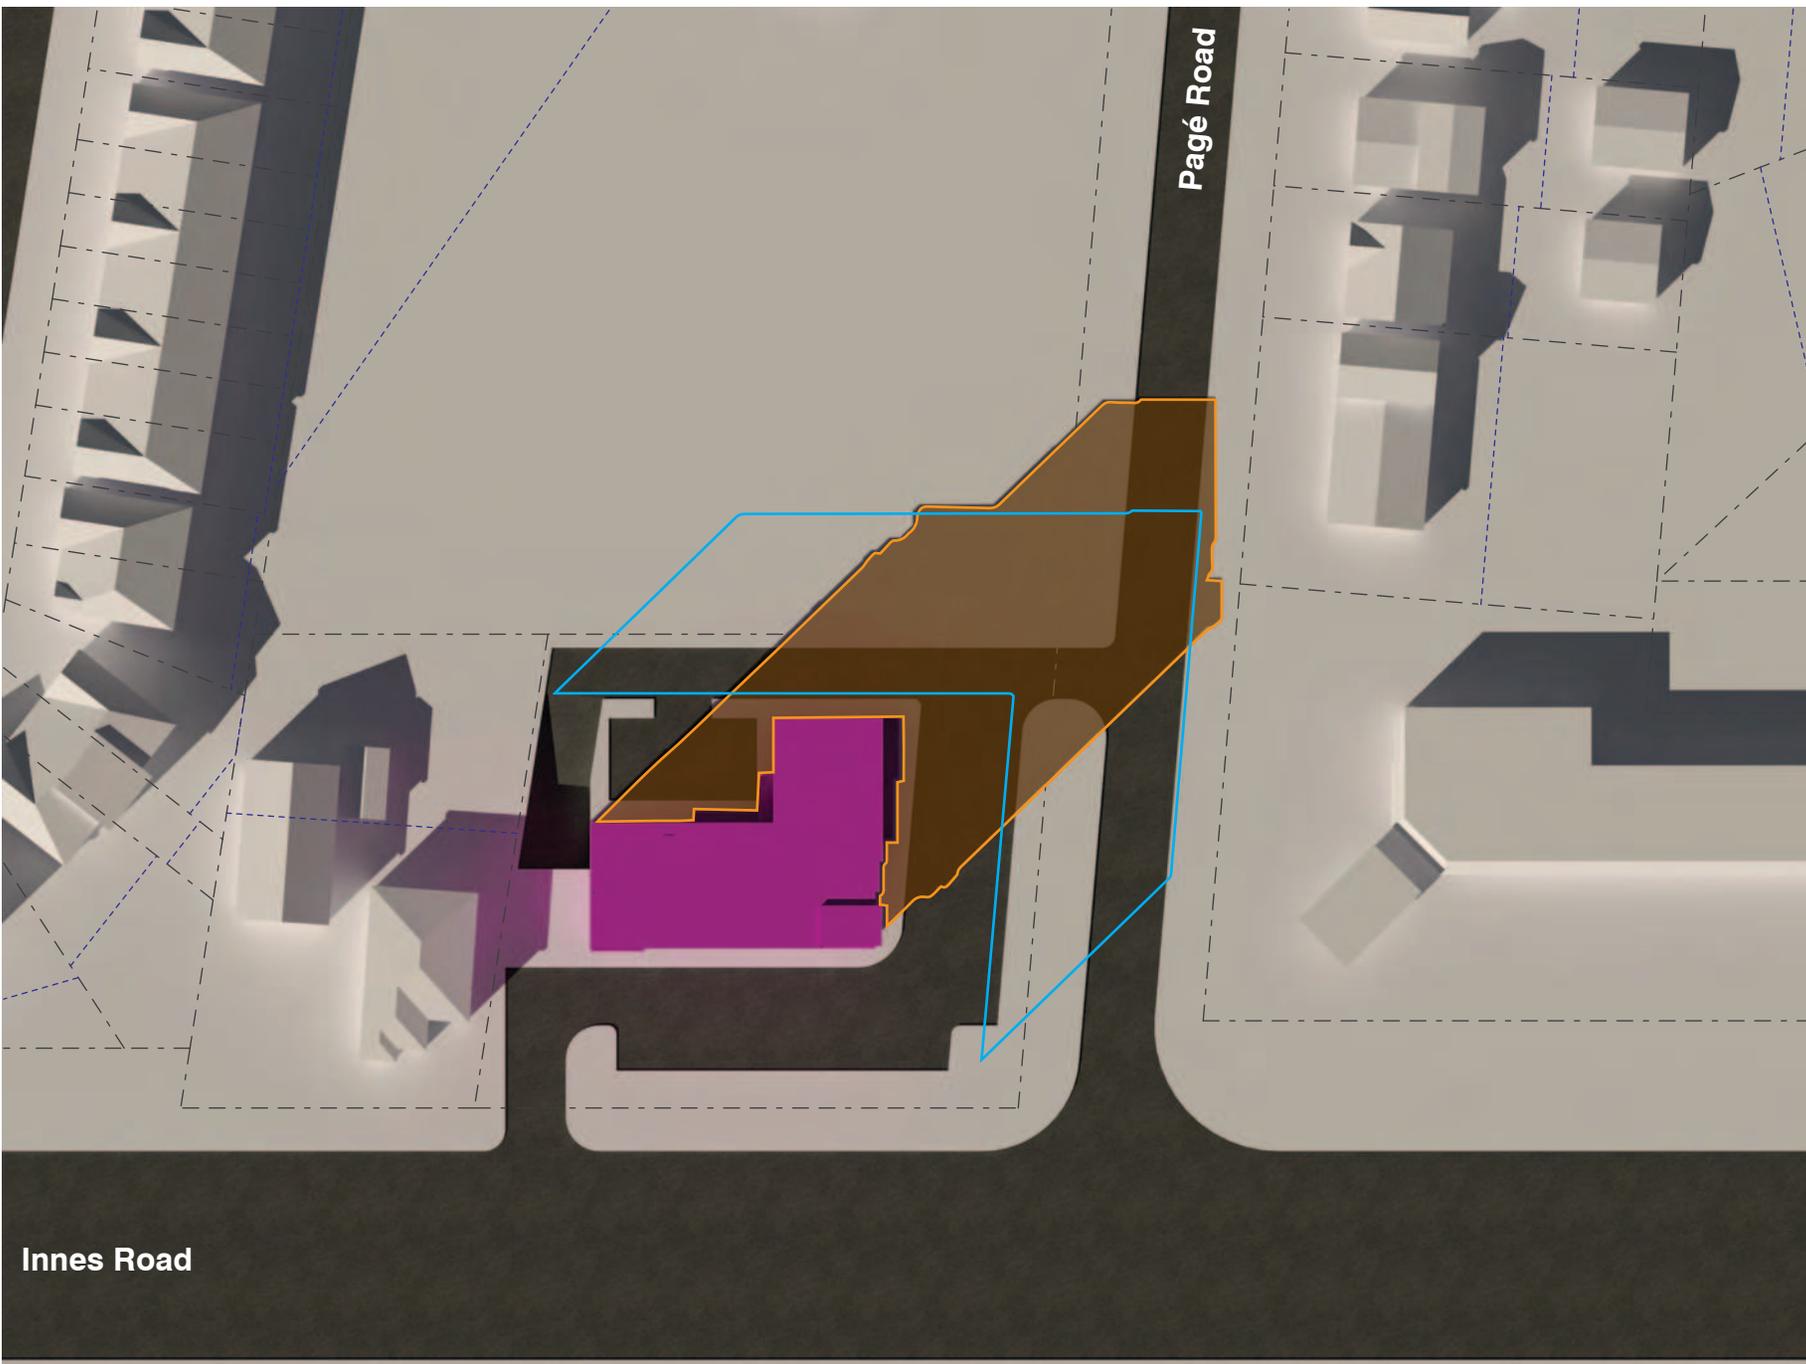


- Proposed Development
- Net New Shadow
- Proposed Shadow Outline
- As-of-Right Shadow Outline
- 7.5m No Impact Zone

Innes Road

Page Road



3443 INNES ROAD TOP VIEW SHADOW STUDY DECEMBER 21ST 1PM EST
 | 1704 | SCALE NTS | 24 OCTOBER 2017

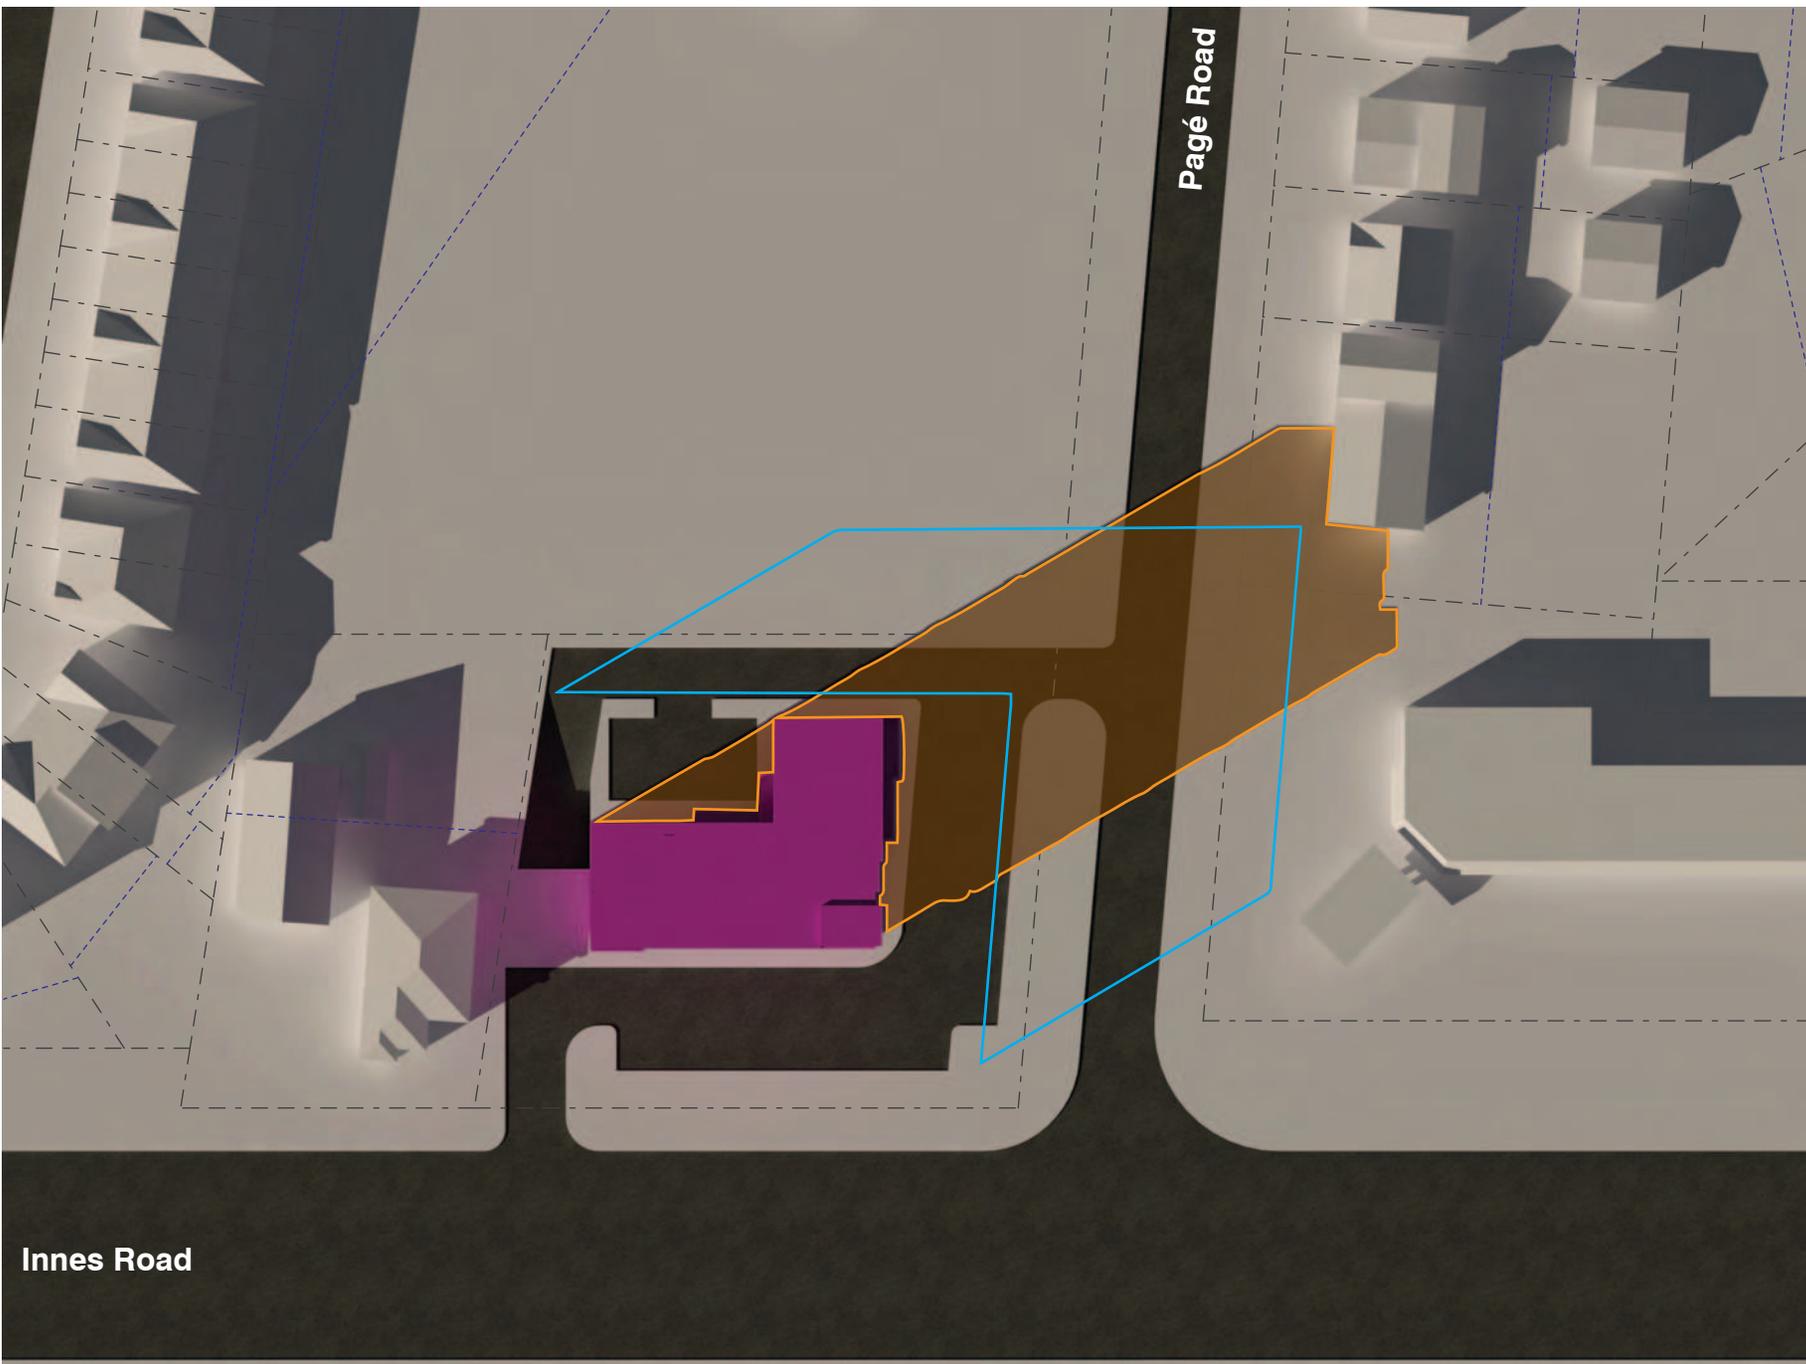


- Proposed Development
- Net New Shadow
- Proposed Shadow Outline
- As-of-Right Shadow Outline
- 7.5m No Impact Zone

Innes Road

Page Road



3443 INNES ROAD TOP VIEW SHADOW STUDY DECEMBER 21ST 2PM EST
| 1704 | SCALE NTS | 24 OCTOBER 2017

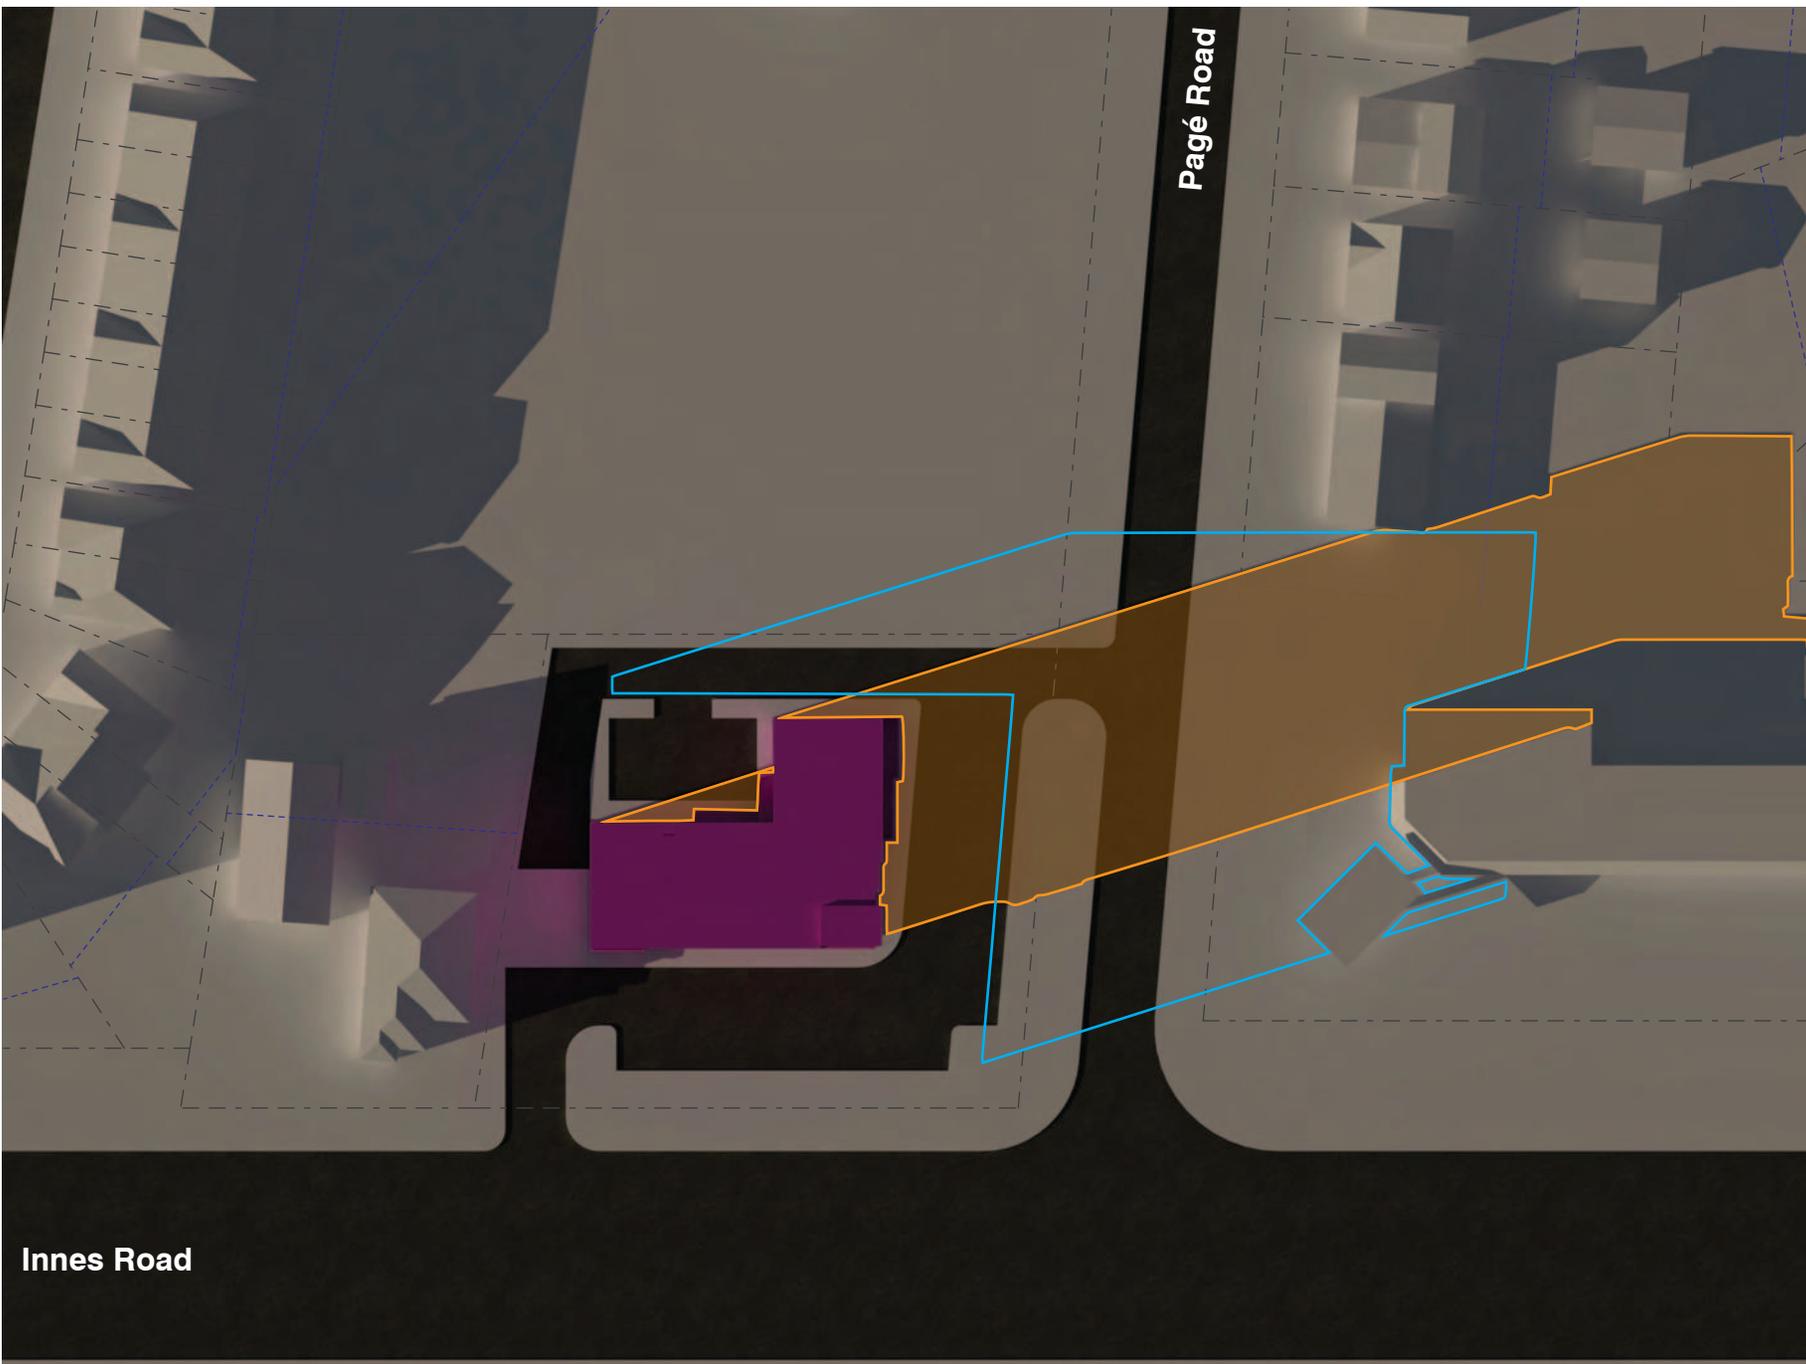

- Proposed Development
- Net New Shadow
- Proposed Shadow Outline
- As-of-Right Shadow Outline
- 7.5m No Impact Zone

Innes Road

Page Road



3443 INNES ROAD TOP VIEW SHADOW STUDY DECEMBER 21ST 3PM EST
 | 1704 | SCALE NTS | 24 OCTOBER 2017