


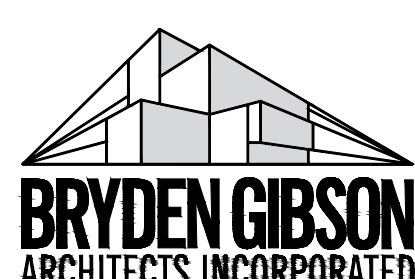

UNIT 10-163 STERLING ROAD
TORONTO, ON, CANADA, M6R 2B2
PH: 437 . 700 . 5446

UNIT 101-45 SPENCER STREET
OTTAWA, ON, CANADA, K1Y 2P5
PH: 343 . 882 . 4918



1066 Somerset Street West, Suite 200, Ottawa Ontario, K1Y 4T1
Telephone: 613.724.9914 E-mail: architecture@brydengibson.ca


TREE CANOPY SPREAD

Source:


1. Dirr, Michael. *Manual of Woody Landscape Plants: Their Identification, Ornamental Characteristics, Culture, Propagation and Uses*. 5th ed., Stipes Pub., 1998.
2. Credit Valley Conservation. *Landscape-Design Guide For Low Impact Development*. Version 1.0. 2010.
3. Lighthoe, Gary L., *native Trees, Shrubs and Vines for Urban-North America*, 1988
4. Professional estimation based on experience and similar species/cultivar data

PLANT LIST					
SYM.	BOTANICAL NAME	COMMON NAME	QTY.	SIZE	REMARKS
	LARGE DECIDUOUS TREES				
AF*	ACER FREEMANII 'CELZAM'	CELEBRATION MAPLE	4	70mm CAL.	B4B / W.B.
GT	GLADISIA TRIACANTHOS VAR. INERM. 'SHADEMASTER'	SHADEMASTER HONEY LOCUST	3	70mm CAL.	B4B / W.B.
UM*	ULMUS 'MORTON'	ACCOLADE ELM	3	70mm CAL.	B4B / W.B. PLANT IN SPRING
	MEDIUM DECIDUOUS TREES				
CO*	CELTIS OCCIDENTALIS	COMMON HACKBERRY	4	50mm CAL.	B4B / W.B. MULTI-STEM
AC*	AMELANCHIER CANADENSIS	SHADBLOW SERVICEBERRY	3	1 800mm HT.	B4B / W.B. MULTI-STEM
	SMALL DECIDUOUS TREES				
MR	MALUS ROYALTY	ROYALTY CRABAPPLE	3	50mm CAL.	B4B / W.B.
	SHRUBS				
RR	ROSA RUGOSA	RUGOSA ROSE	35	500mm HT.	POT. 600mm O.C.
SS	SORBARIA SORBIFOLIA	FALSE SPIREA	18	500mm HT.	POT. 900mm O.C.
	ORNAMENTAL GRASS				
M5	MISCANTHUS SINENSIS 'SILVER FEATHER'	SILVER FEATHER MISCANTHUS	33	600mm HT.	POT. 1 000mm O.C.
	PERENNIALS				
HS	HEMEROCALLIS 'STELLA D'ORO'	STELL D'ORO DAYLILY	68	1 GAL. POT	POT. 400mm O.C.

NATIVE SPECIES

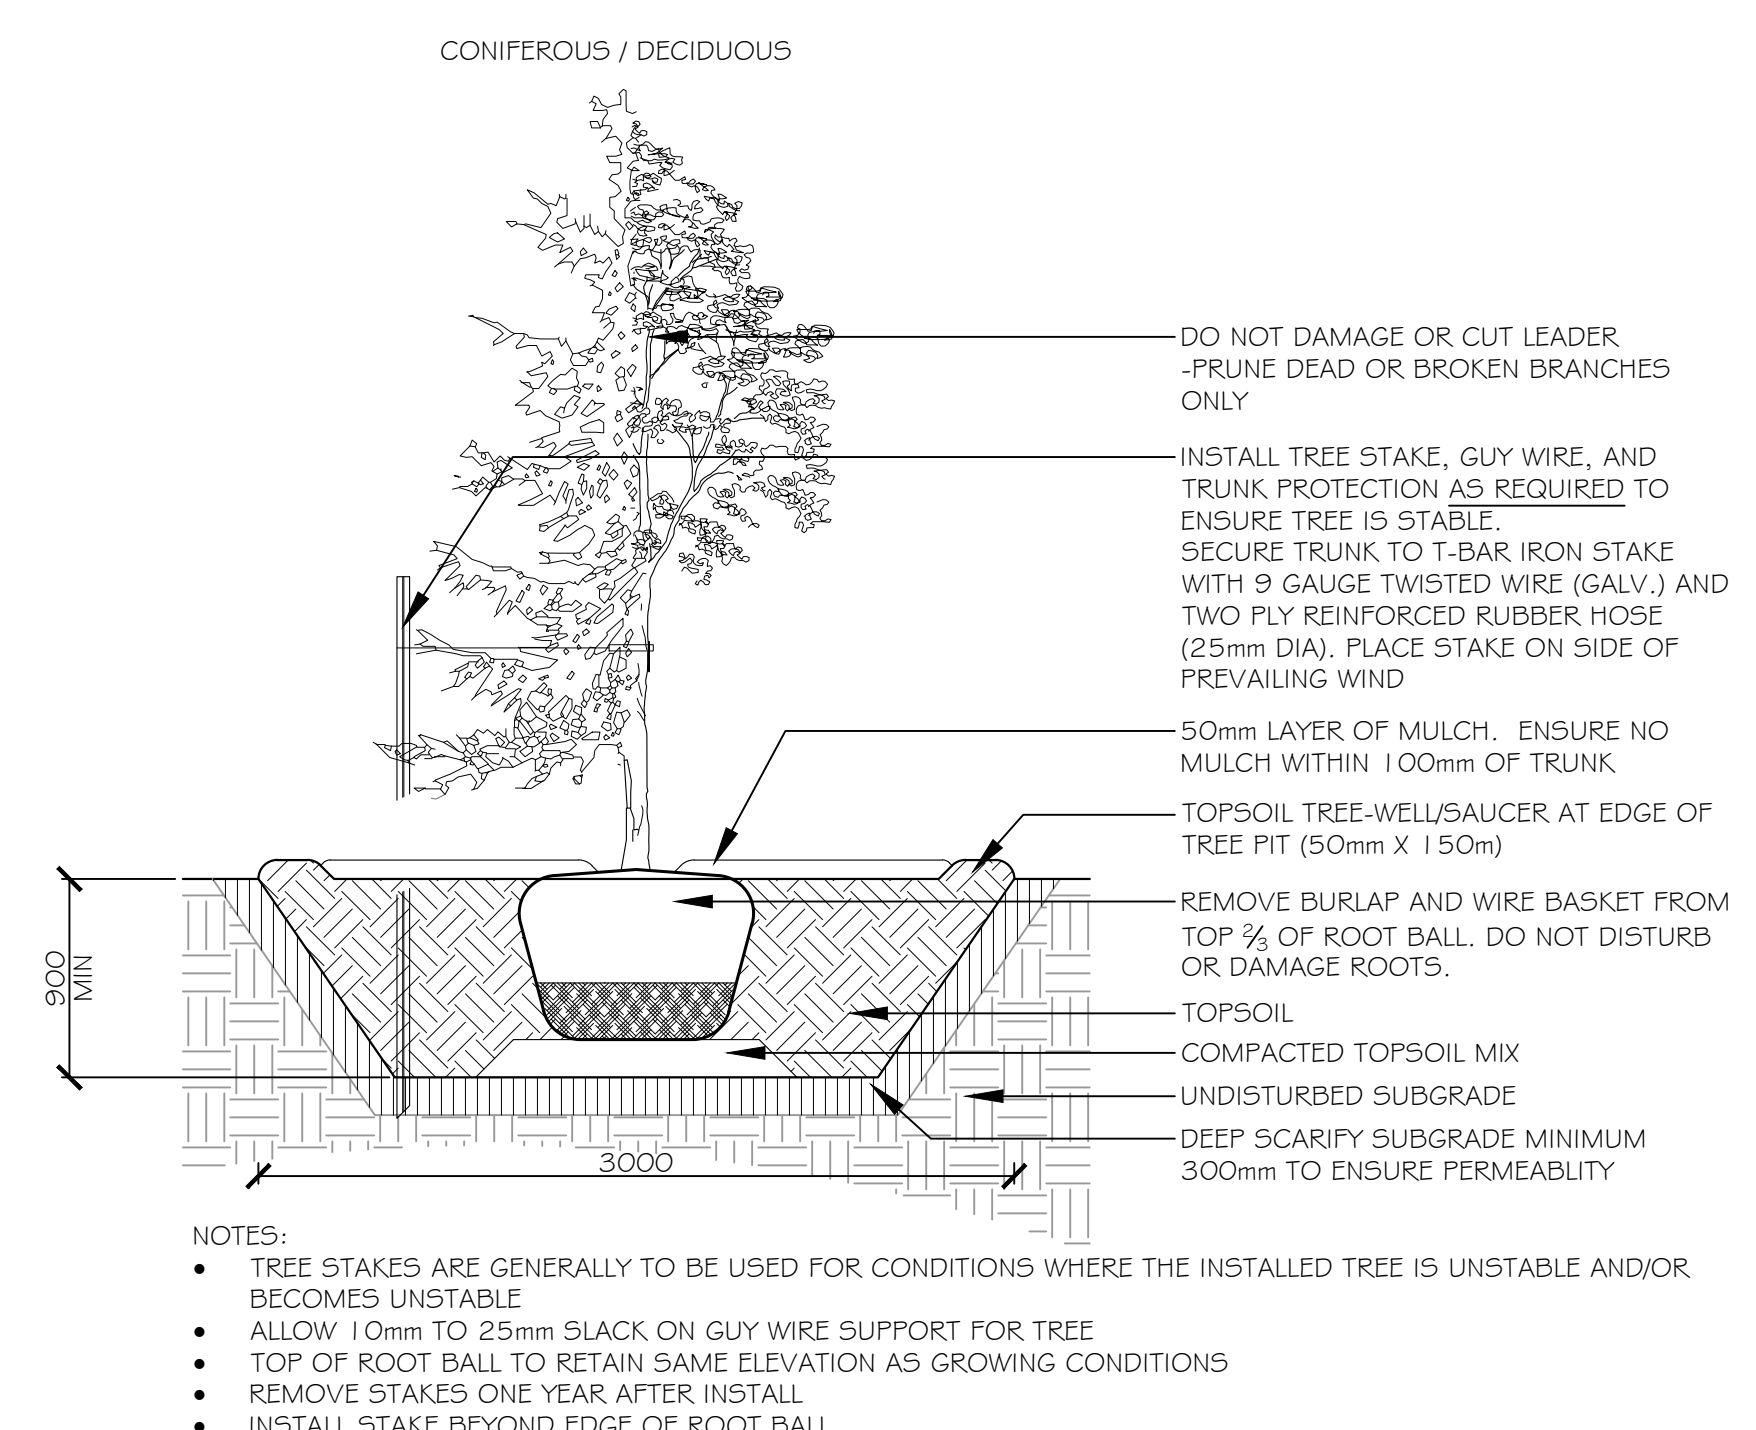


2 TREE PLANTING

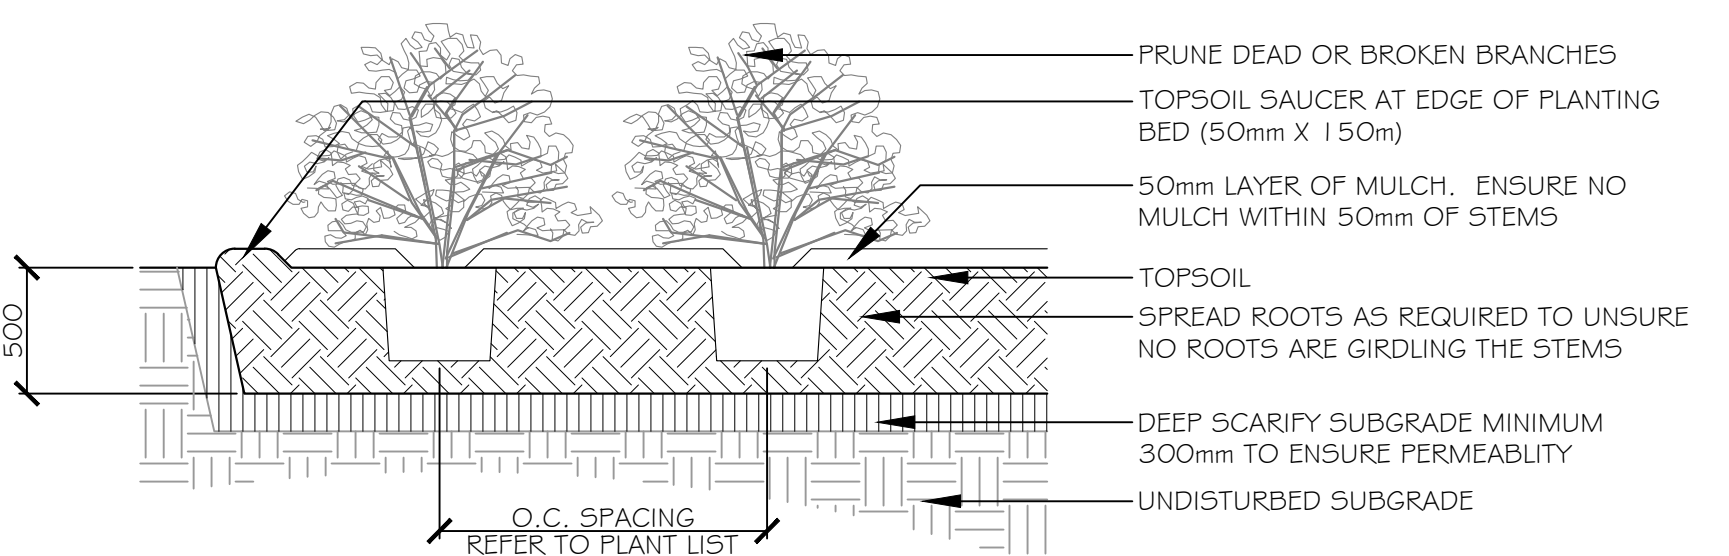

NOTES:

- TOP OF ROOT BALL TO RETAIN SAME ELEVATION AS GROWING CONDITIONS

3 SHRUB PLANTING

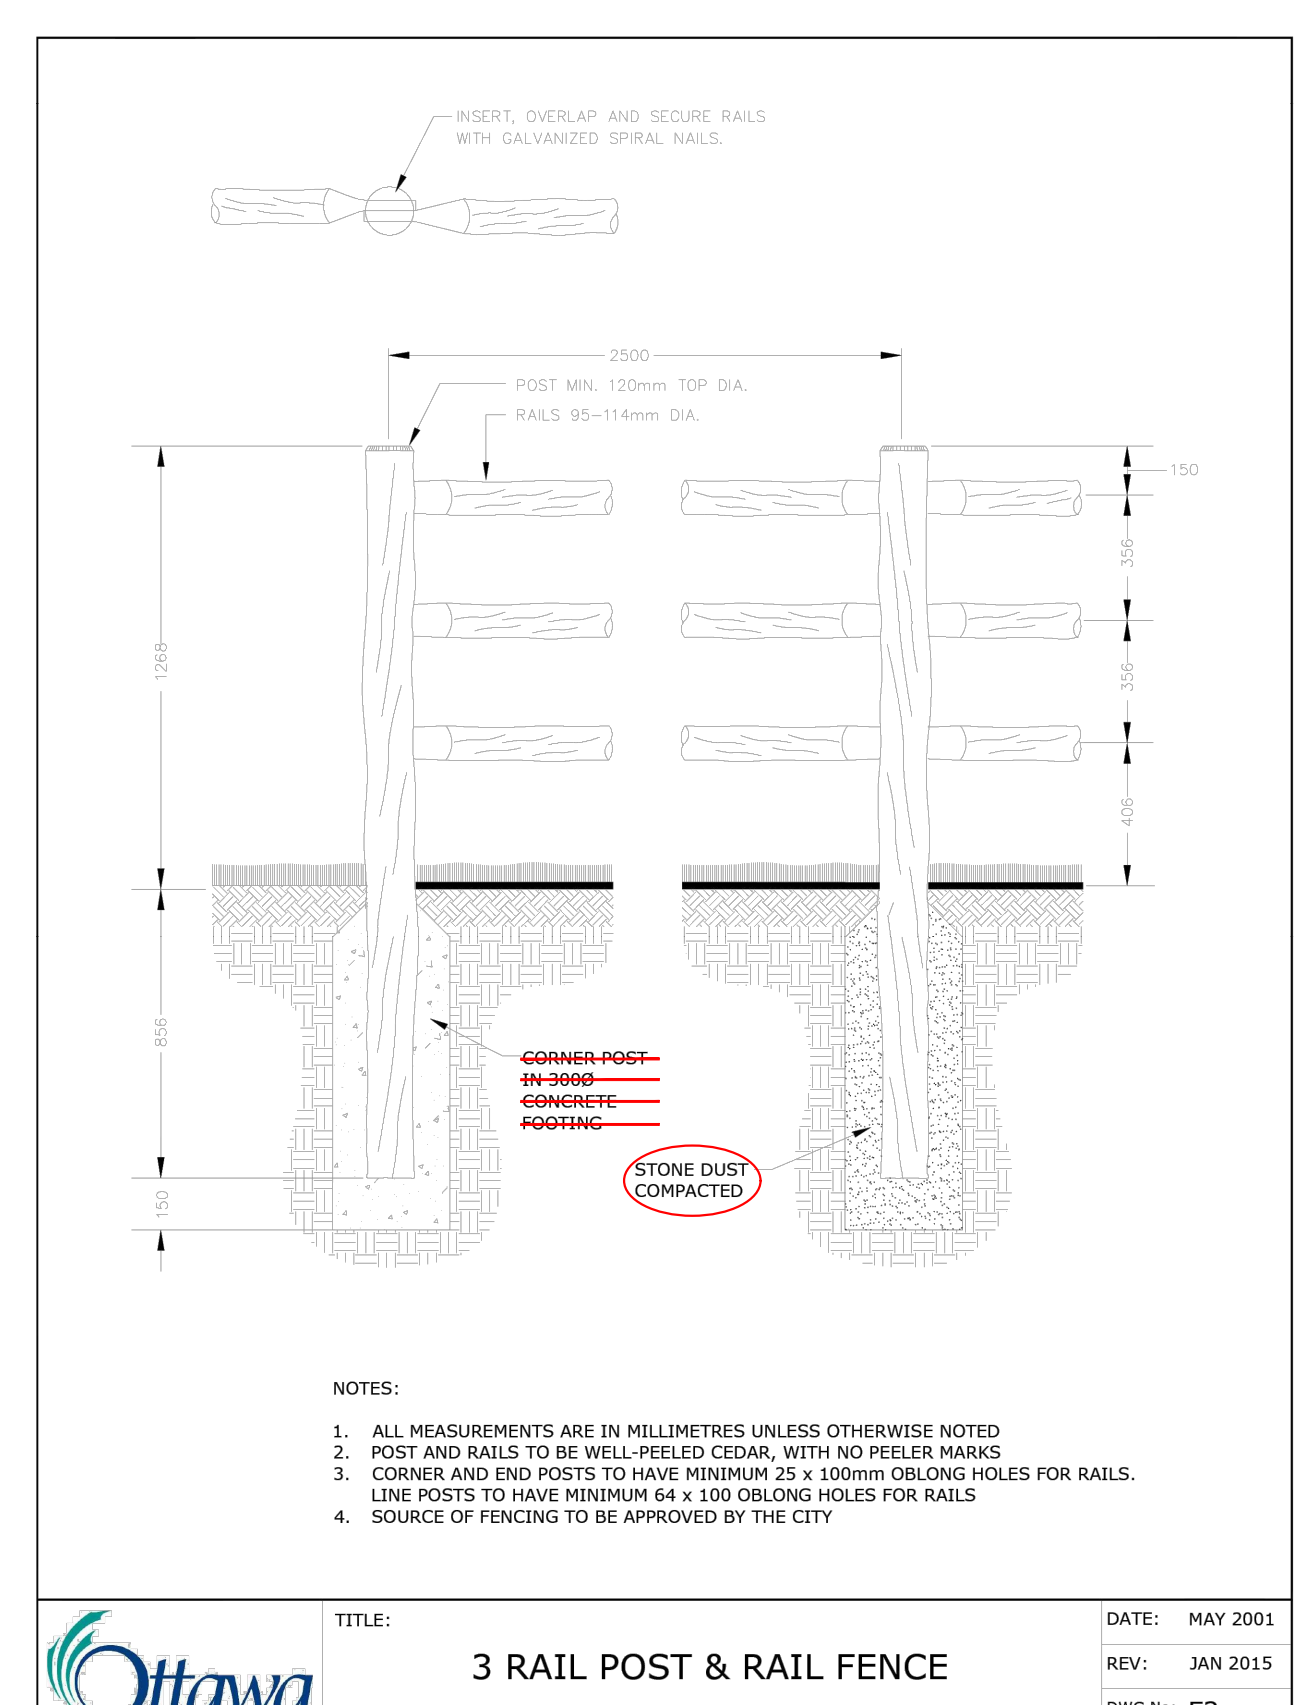

3 RAIL POST & RAIL FENCE

DATE:	MAY 2001
REV:	JAN 2015
ENG. NO.:	100

PROJECT:
6175 ROCKDALE RD.

LOCATION:
6175 ROCKDALE ROAD
VARS, ONTARIO, K0A 3H0

DRAWN: SM	START DATE: 10-JUNE-2024
CHECKED: SM	

DRAWING:
LANDSCAPE PLAN

SCALE: 1:300 PAGE SIZE: 24X36

PROJECT NUMBER:	24.21
-----------------	-------

NORTH:	SHEET NO.:
--------	------------

NORTH:  SHEET NO.: 

11

