


Legend

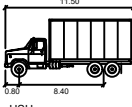


HSU  
 meters  
 Width : 11.50  
 Track : 2.60  
 Lock to Lock Time : 6.0  
 Steering Angle : 40.0


Not to Scale

Drawing Description		HSU-Leighton	
Client	Date	Jan 13, 2023	Figure Number
Project Number	476778	Project Description	Q-West (Fire Truck Access)
			001

NOTE: The location of utilities is approximate only, the exact location should be determined by consulting the municipal authorities and utility companies concerned. The contractor shall prove the location of utilities and shall be responsible for adequate protection from damage.

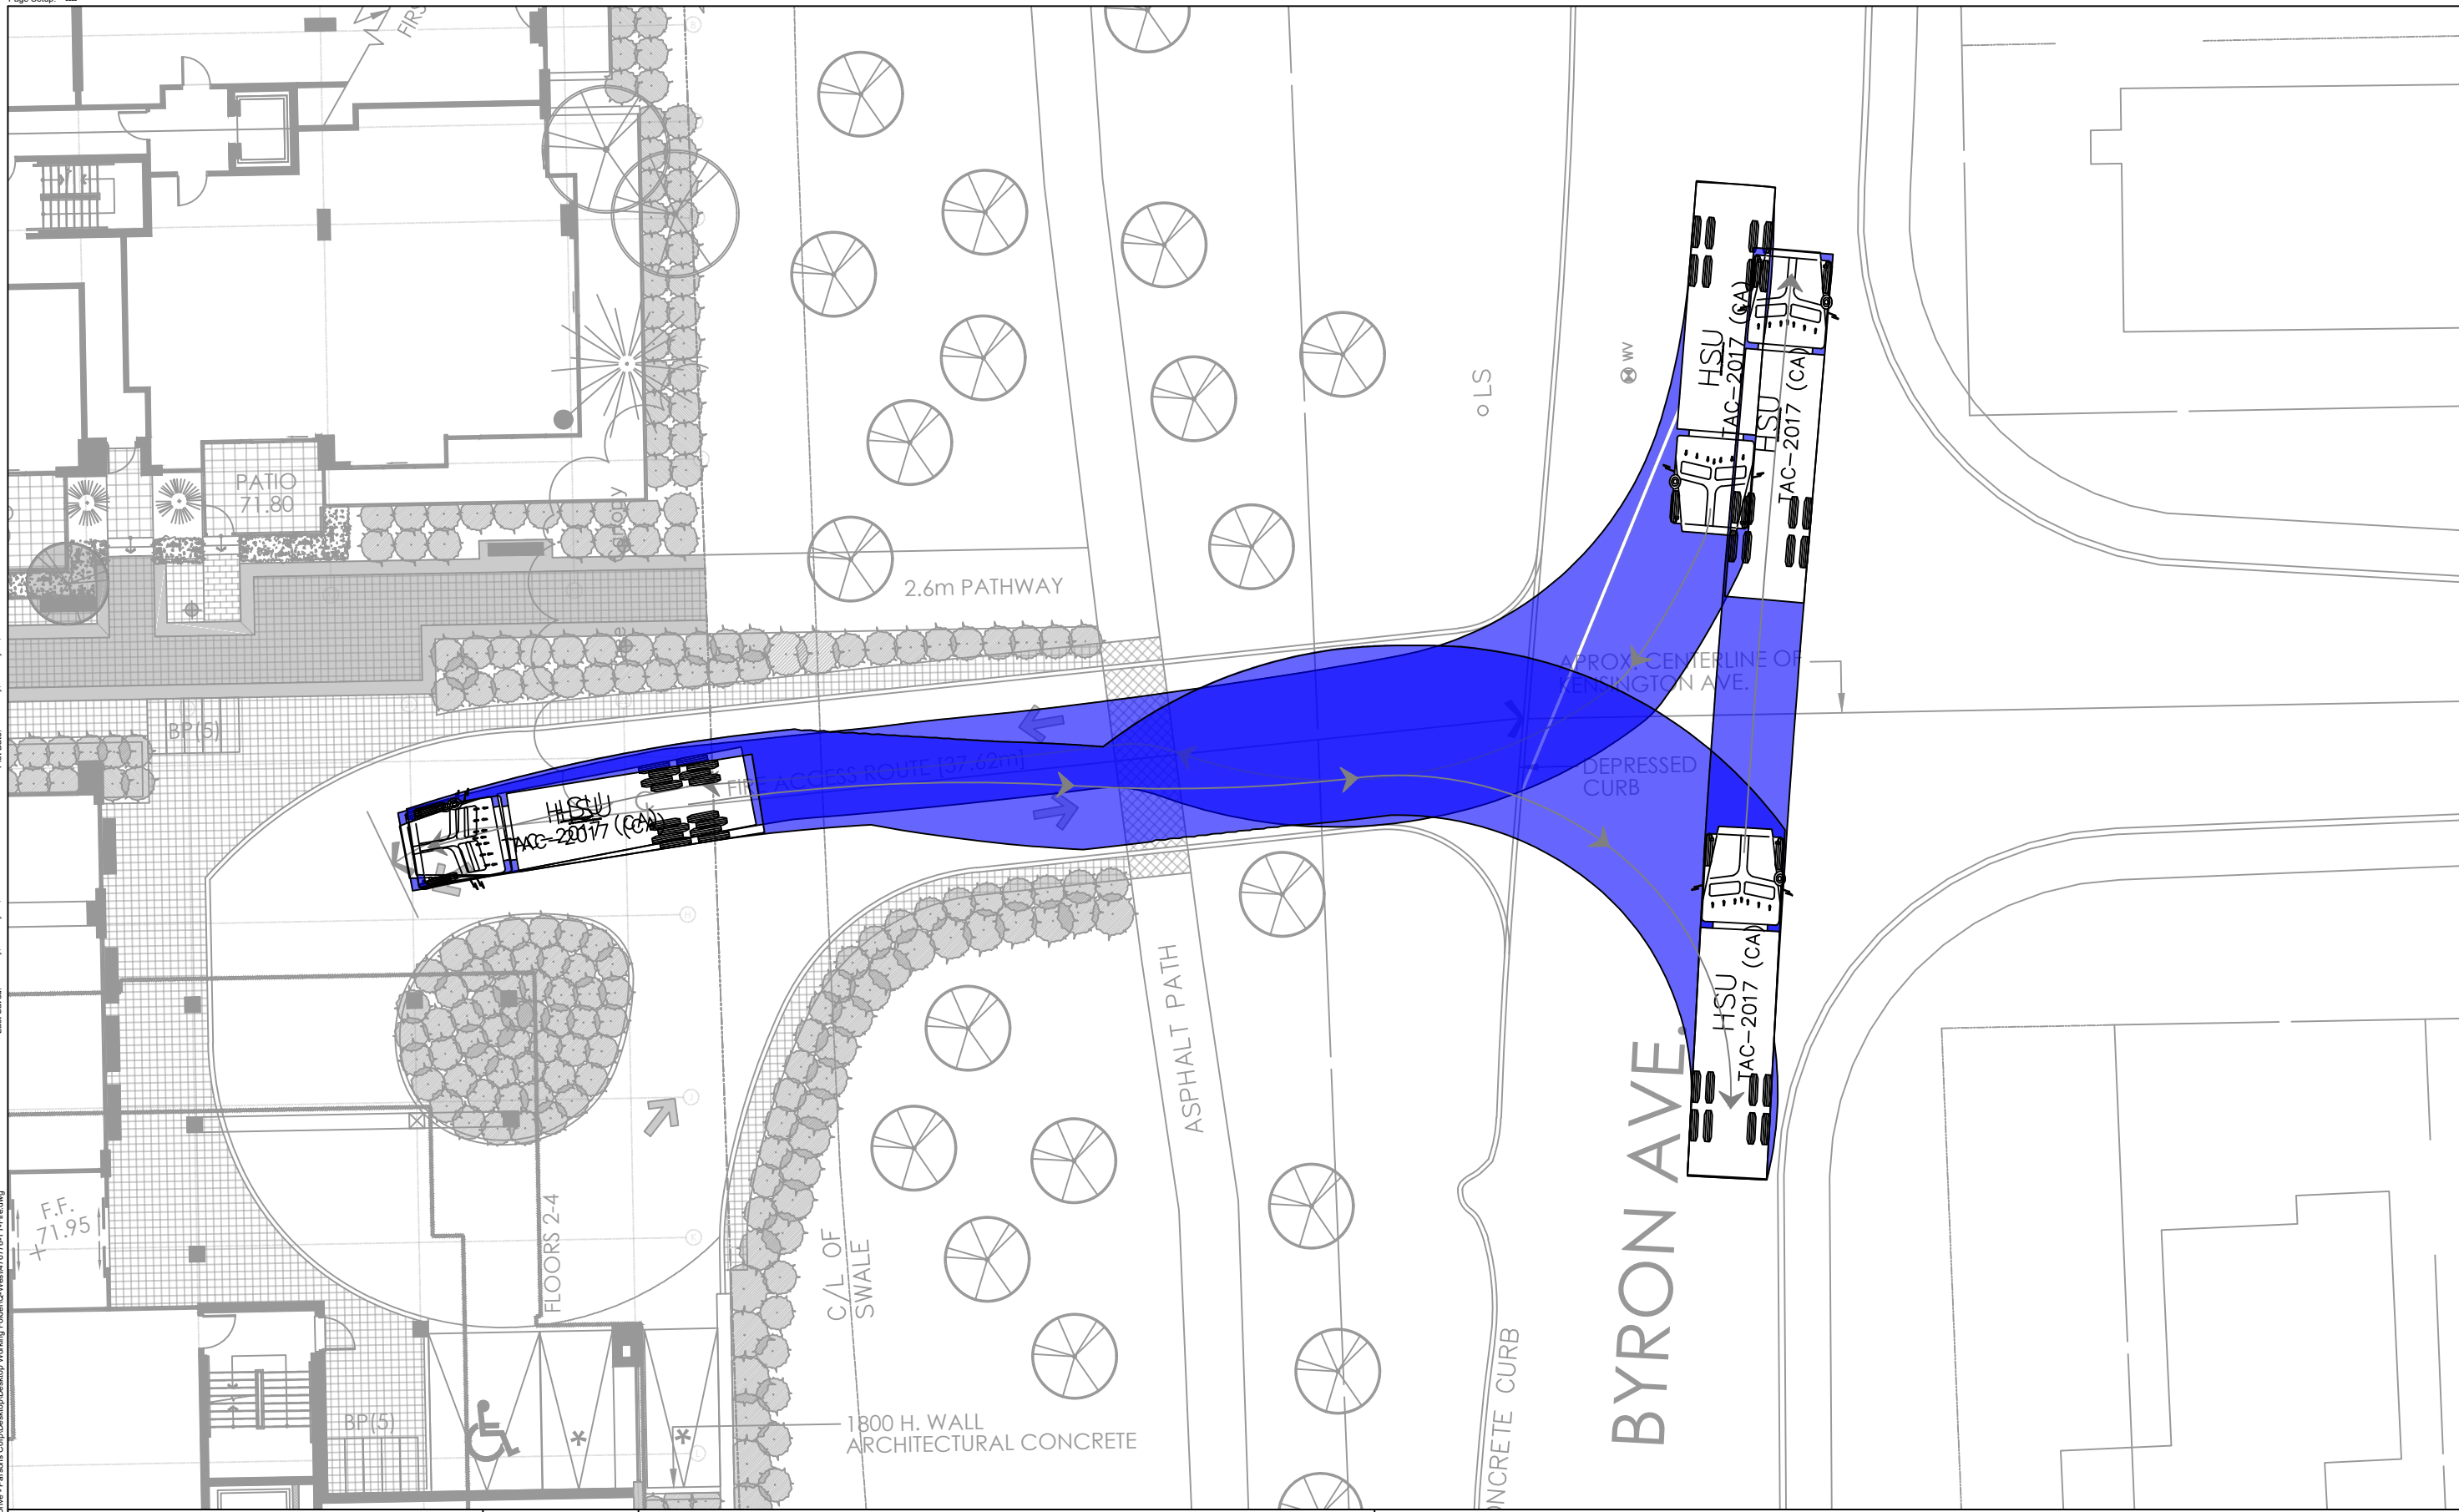

Legend

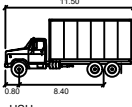

HSU  
 meters  
 Walls : 2.00  
 Track : 2.00  
 Lock to Lock Time : 6.0  
 Steering Angle : 40.0

Not to Scale

Drawing Description		HSU-Byron	
Client	Date	Jan 13, 2023	Figure Number
Project Number	476778	Project Description	Q-West (Fire Truck Access)
			002

NOTE: The location of utilities is approximate only, the exact location should be determined by consulting the municipal authorities and utility companies concerned. The contractor shall prove the location of utilities and shall be responsible for adequate protection from damage.



NOTE: The location of utilities is approximate only, the exact location should be determined by consulting the municipal authorities and utility companies concerned. The contractor shall prove the location of utilities and shall be responsible for adequate protection from damage.



Legend

HSU

11.50 meters  
 Width : 2.60  
 Track : 2.60  
 Lock to Lock Time : 6.0  
 Steering Angle : 40.0

Not to Scale

Drawing Description		HSU-Leighton (OUT)	
Client	Date	Jan 13, 2023	Figure Number
Project Number	476778	Project Description	Q-West (Fire Truck Access)
			003