




3 GARBAGE ENCLOSURE ELEVATION
A100a SCALE 1 : 50

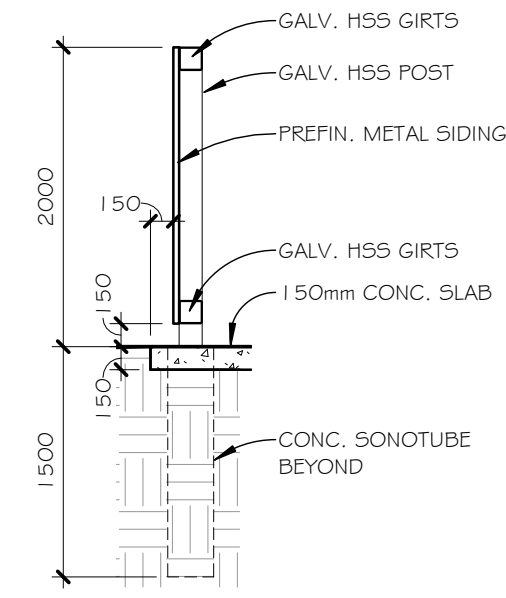


2 GARBAGE ENCLOSURE SECTION
A100a SCALE 1 : 50

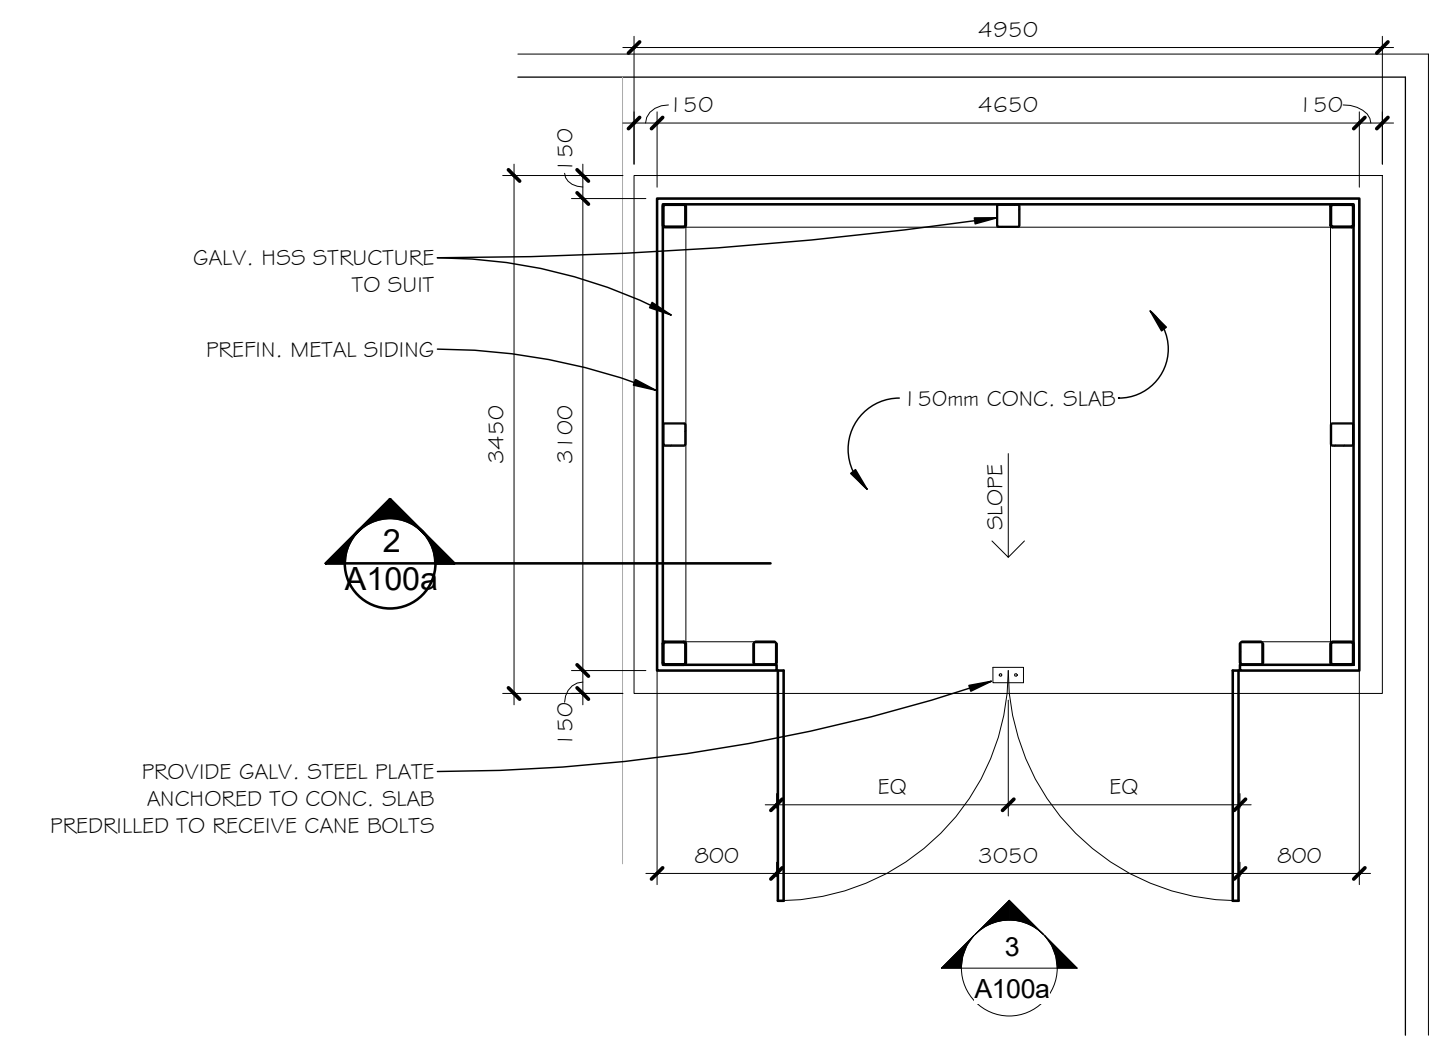


1 GARBAGE ENCLOSURE PLAN
A100a SCALE 1 : 50

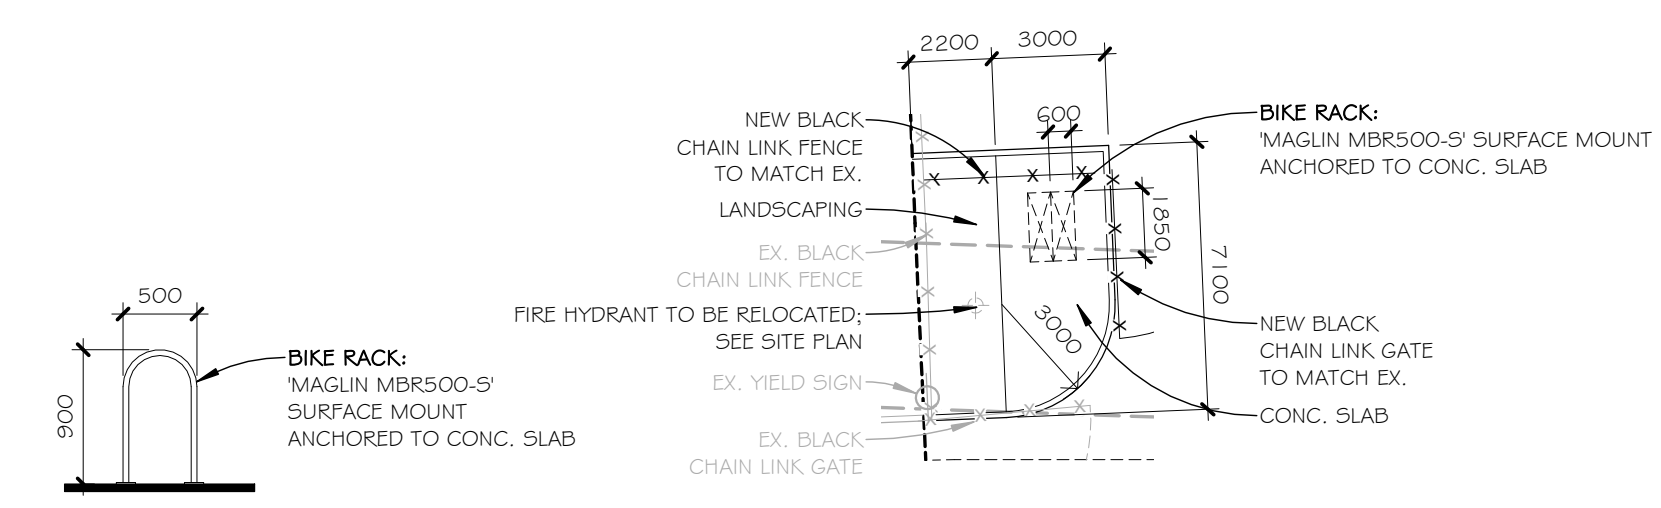

4 BIKE RACK PLAN
A100a SCALE 1 : 200

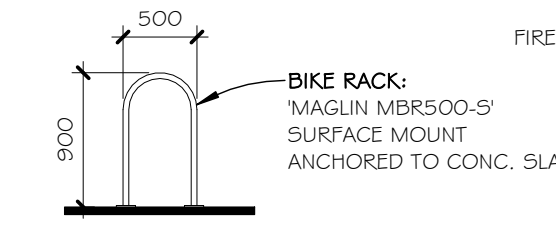

5 BIKE RACK DETAIL
A100a SCALE 1 : 50

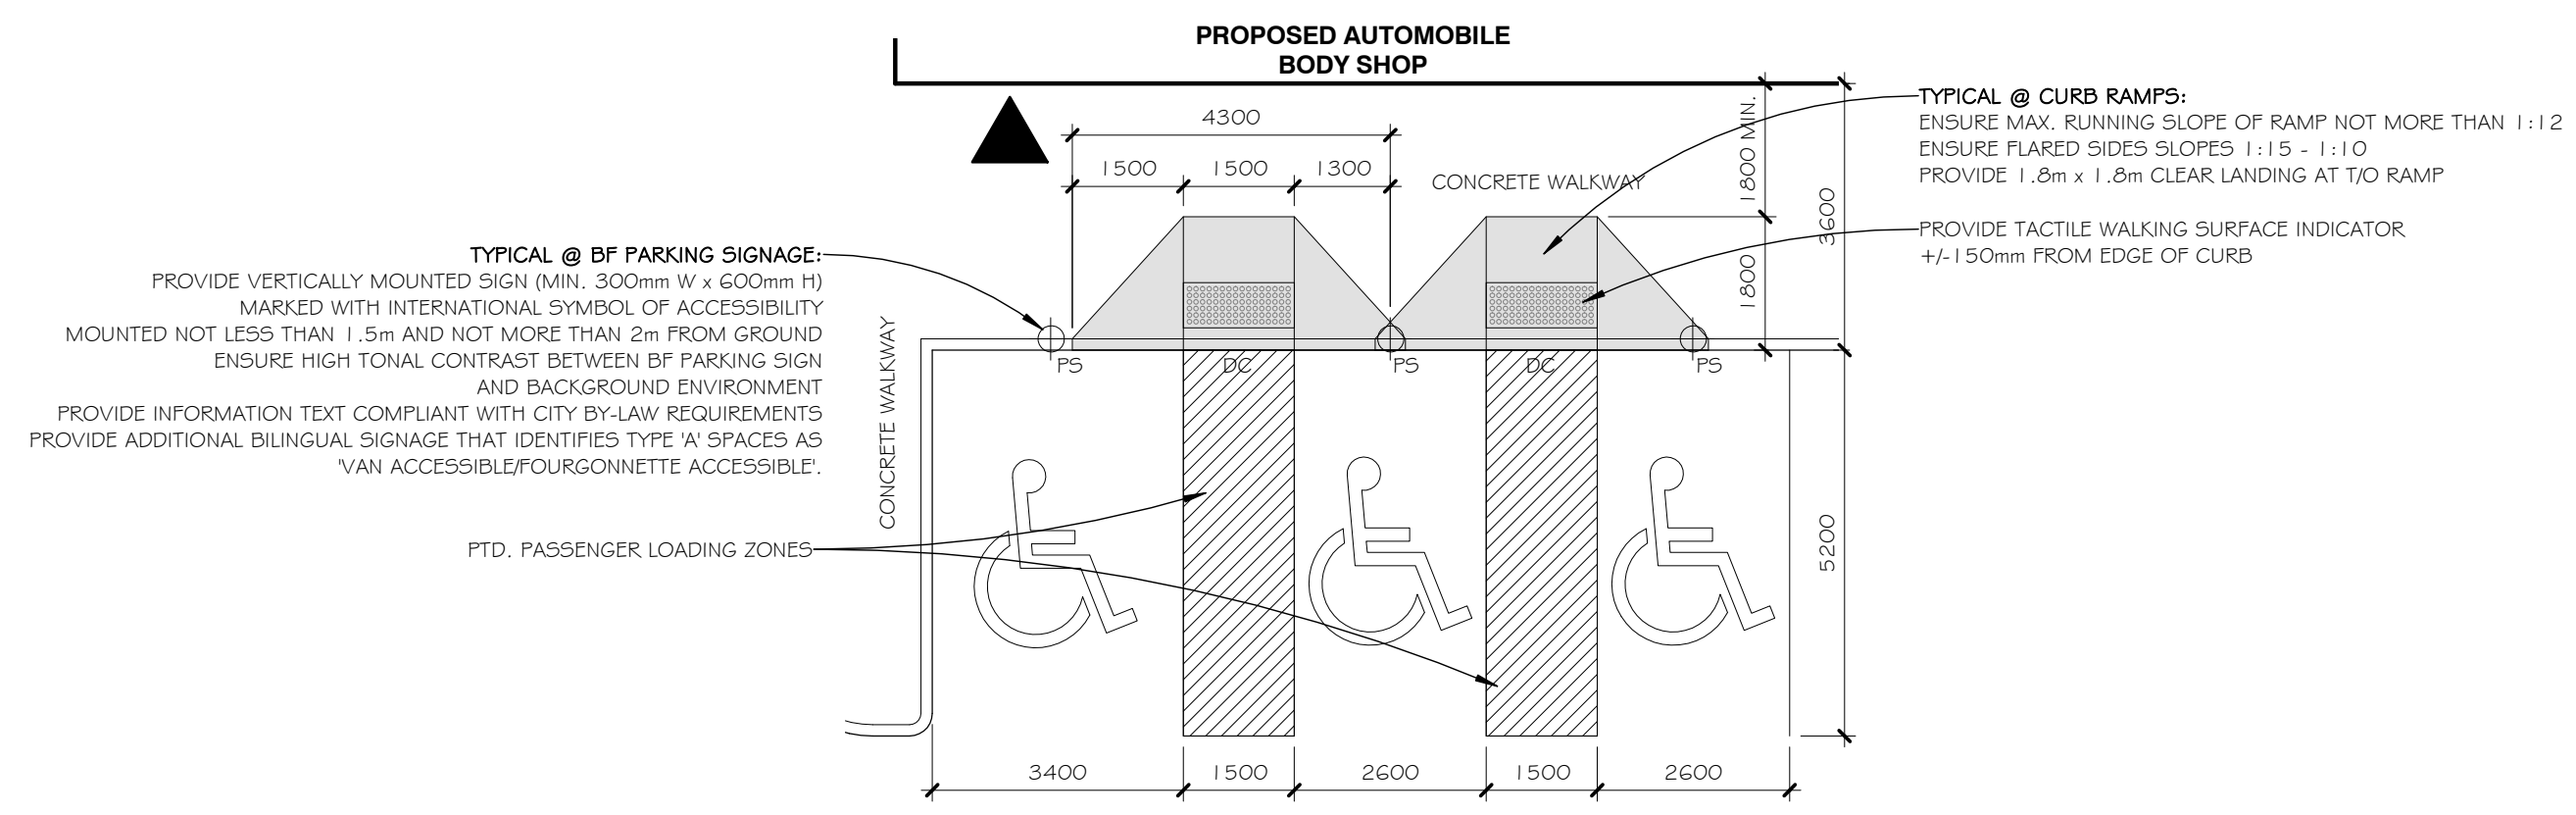

6 BF PARKING DETAIL
A100a SCALE 1 : 100

REVISIONS:		
No.	DATE	DESCRIPTION
0	31 OCT. 2018	ISSUED FOR SPA

PERMIT	
TENDER	
CONSTRUCTION	

IT IS THE RESPONSIBILITY OF THE APPROPRIATE CONTRACTOR TO CHECK AND VERIFY ALL DIMENSIONS ON SITE AND REPORT ALL ERRORS AND/OR OMISSIONS TO THE ARCHITECT. ALL CONTRACTORS MUST COMPLY WITH ALL PERTINENT CODES AND BY-LAWS. DO NOT SCALE DRAWINGS. THIS DRAWING MAY NOT BE USED FOR CONSTRUCTION UNTIL SIGNED BY THE ARCHITECT. COPYRIGHT RESERVED. THIS DRAWING IS THE EXCLUSIVE PROPERTY OF KWC ARCHITECTS INC. AND SHALL NOT BE USED WITHOUT THE ARCHITECT'S CONSENT.

383 Parkdale Avenue, Suite 201
Ottawa Ontario Canada K1Y 4R4

KWC ARCHITECTS INC.

PHONE (613) 238-2117
FAX (613) 238-6595
E MAIL kwc@kwc-arch.com

NORTH

ARCHITECT'S/ENGINEER'S STAMP

BUILDING A REPUTATION ON EXCELLENCE

BBS CONSTRUCTION (ONTARIO) LTD.
1805 WOODWARD DRIVE,
OTTAWA, ON K2C 0P9 CANADA
TEL. 613-226-8830 FAX: 613-226-7709

OWNER
ZENA INVESTMENTS CORPORATION

PROJECT
PROPOSED AUTOMOBILE BODY SHOP
'MYERS CARSTAR'
9-17 COLONNADE RD.
OTTAWA, ON.

DRAWING TITLE
SITE DETAILS

PROJECT No.	1843	DRAWING No.	A100a
SCALE	As indicated		
DRAWN BY	TC		
DATE	31 OCT 2018		