

1. Contractor must verify all job dimensions, all drawings, details, specifications and report any discrepancies to owners before proceeding with work.
 2. All drawings and specifications are instruments of service and the property of the architects which must be returned at the completion of the work, and may not be reproduced without their written permission.


ref	description	date
01	ISSUED FOR SPC	2019-07-18

revisions



DESIGN ARCHITECT	NICHOLAS CARAGIANIS INC. 137 Pamela St. Ottawa, ON. K1S 3K9 tel: (613) 237-6801 fax: (613) 237-8289 email: shickey@ncarchitect.ca
STRUCTURAL ENGINEER	LEEKOR 359 Kent, Suite 501, Ottawa, ON. K2P 0R6 tel: (613) 234-0886 fax: (613) 233-4413 email: lee@leekor.com
MECHANICAL/ELECTRICAL	MIRITON 1716 Woodward Drive, Suite 200, Ottawa, ON. K2C 0P8 tel: (613) 722-5486 email: johnnie.chahwan@minton.com
CIVIL ENGINEER	NOVATECH 240 Michael Cowpland Drive, Suite 200, Ottawa, ON. K2M 1P6 tel: (613) 254-9643 fax: (613) 254-5867 email: f.thauvette@novatech-eng.com
PLANNING & URBAN DESIGN	NOVATECH 240 Michael Cowpland Drive, Suite 200, Ottawa, ON. K2M 1P6 tel: (613) 254-9643 fax: (613) 254-5867 email: t.glichrist@novatech-eng.com

OWNER:
AMERICAN IRON & METAL
 9100, BOUL. HENRI-BOURASSA EST
 MONTREAL, QUEBEC H1E 2S4
 tel: 514-494-2000 aim-global.com

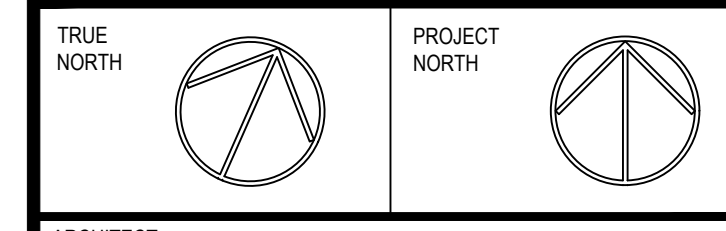

ARCHITECT
nicholas caragianis architect inc.
 137 Pamela Street, Ottawa, ON. K1S 3K9
 t: 613 237 6801
 f: 613 237 8989
 e: info@ncarchitect.ca
 www.ncarchitect.ca

PROJECT & LOCATION
METAL RECYCLING PLANT
 2555 SHEFFIELD ROAD
 OTTAWA, ONT.

OFFICE FILE NUMBER: 19023

TITLE OF DRAWING
EXISTING SITE SURVEY

SCALE: 1:500
 DATE: MARCH 2019
 DRAWN BY: GL. SH. CC
 DRAWING #: **A1.00**

1 EXISTING SITE SURVEY
 A1.00 SCALE: 1:500