









DO NOT SCALE DRAWINGS. COPYRIGHT RESERVED.

> 10 ISSUED FOR DAR APPROVAL 9 ISSUED FOR BUILDING PERMIT 13, 07, 2ND SUBMISSION 2020 8 ISSUED FOR BUILDING PERMIT 21, 05, 2020 7 ISSUED FOR ROUND 3 CITY COMMENTS 6 ISSUED FOR ROUND 2 CITY COMMENTS 5 ISSUED FOR ROUND1 CITY COMMENTS 4 ISSUED FOR PUBLIC MEETING 07, 11, 2019 3ISSUED FOR SPC AND ZONING
AMENDMENT30, 06,
2019 2 ISSUED FOR CONSULTANT 04,06,2019 REVIEW 1 ISSUED FOR DESIGN CONCEPT 19,11,2018 No. DESCRIPTION **REVISIONS:** ARCHITECT SEAL: ASSO ASSO



JBHOLDINGS

24-30 PRETORIA AVE ARCHITECT:


56 Beech Street, Ottawa, Ontario K1S 3J6 t.613.724.9932 f.613.724.1209 www.rodericklahey.ca


PROJECT TITLE:

24-30 PRETORIA AVE OTTAWA, ONTARIO SHEET TILE: ELEVATIONS DRAWN: CHECKED: R.V. S.S. scale: 1 : 100 SHEET No:

PROJECT No: 1836

PLOT DATE: 8/18/2020 1:31:56 PM

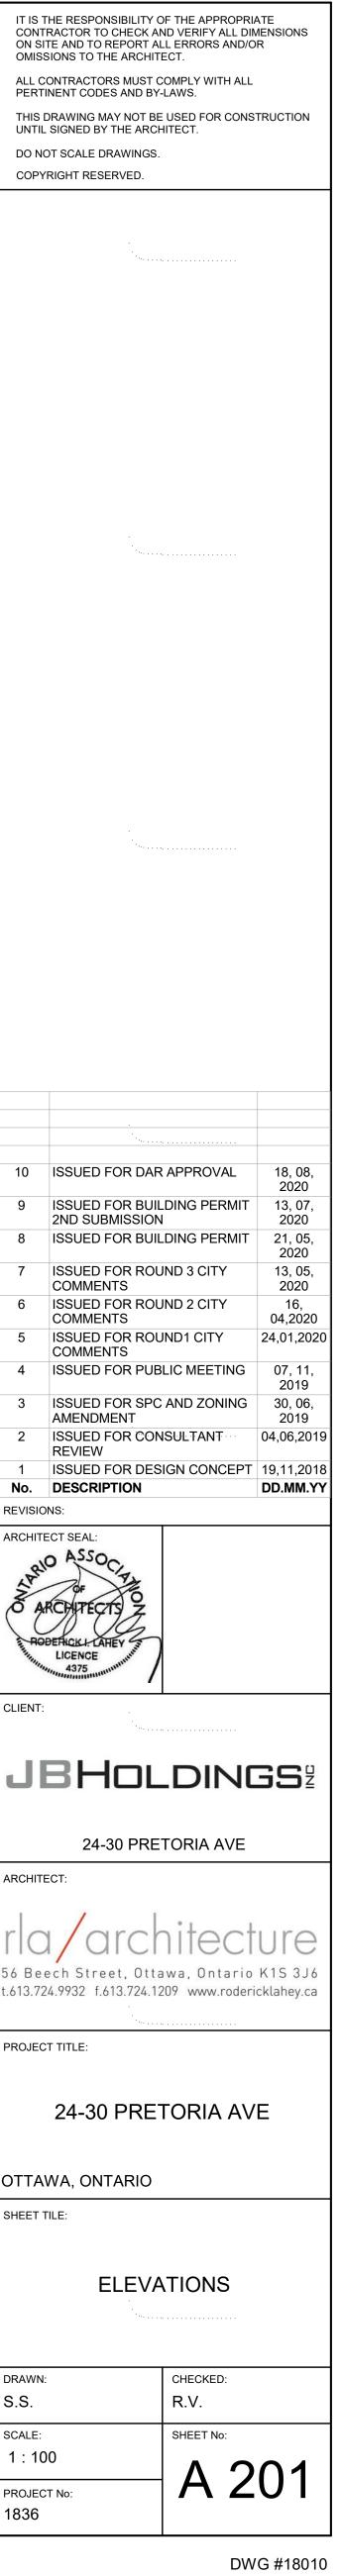

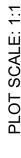



C	ກ
C	<u>87-0-78</u>
7	_
C	⊃
~	ŕ
7	
¢	<u>'</u>
Ņ	-
C	∍
Ć	S