


No	DATE	ISSUED FOR	App.	No	DATE	REVISION	App.
1	2020/07/03	SITE PLAN CONTROL	AA	1			
2				2			
3				3			
4				4			

Legend

CITY OF OTTAWA

SITE LOCATION

Copyright Reserved  
The Contractor shall verify and be responsible for all dimensions. DO NOT scale the drawing - any errors or omissions shall be reported to ADAD Inc. without delay.  
The Copyrights to all designs and drawings are the property of ADAD Inc. Reproduction or use for any purpose other than that authorized by ADAD Inc. is forbidden.

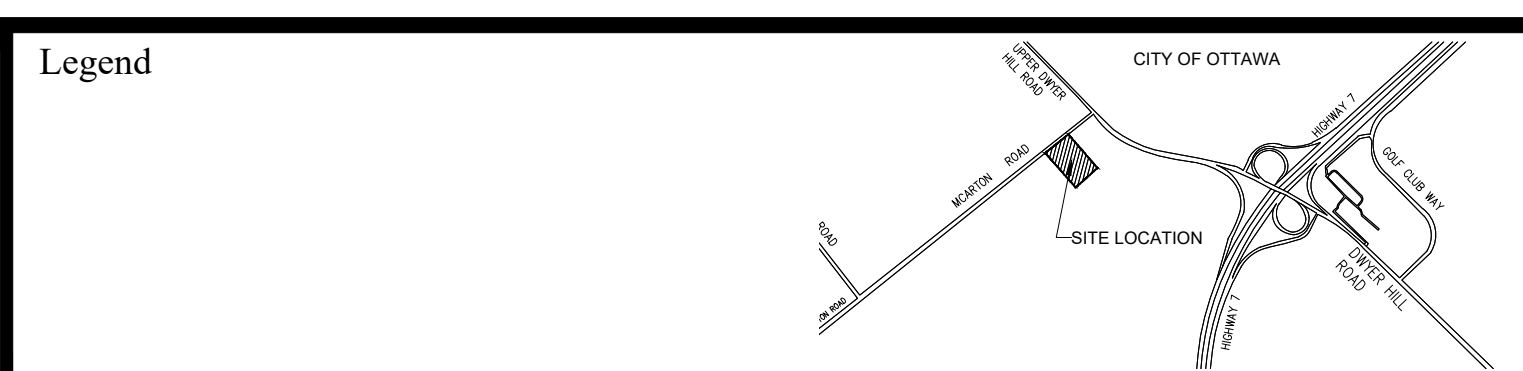

Title	Drawn / A.A.	Scale
DETAILS PLAN	Verif. / H.A.	N/A
Date: 2020/07/03	Revision: 0	Drawing # DT-1