
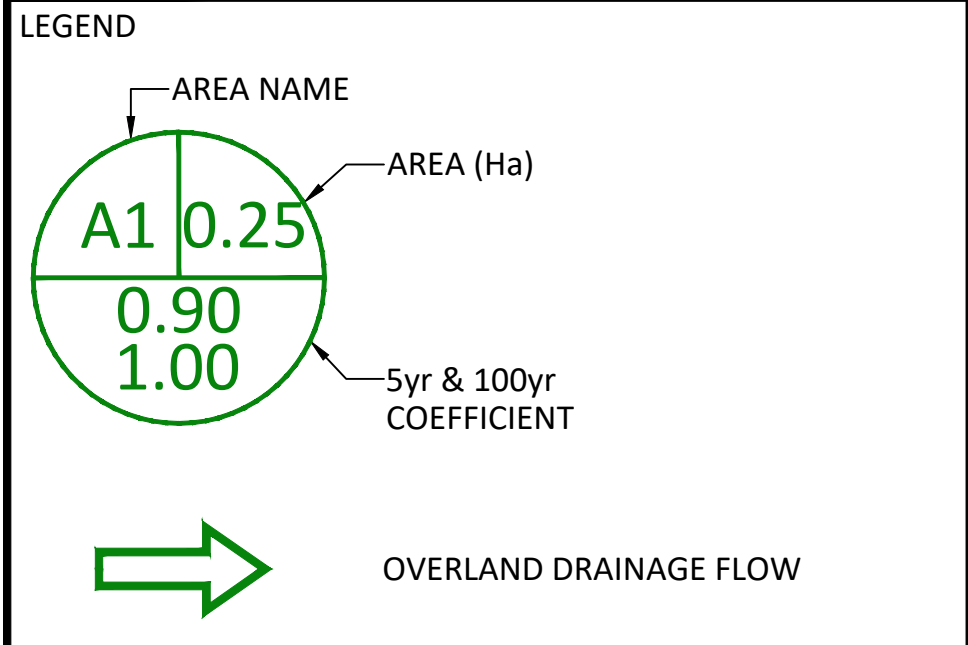



SAIDE SAYAH
MANAGER, CENTRAL BRANCH
PLANNING, INFRASTRUCTURE & ECONOMIC
DEVELOPMENT DEPARTMENT, CITY OF OTTAWA

APPROVED
 By Saide Sayah at 1:49 pm, Jun 10, 2020

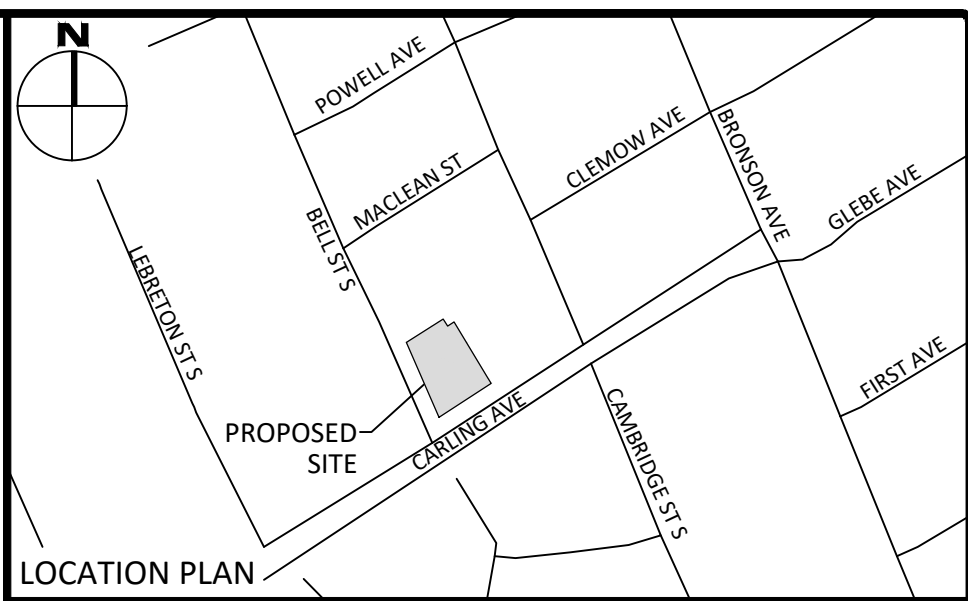

FOR REVIEW ONLY
NOT FOR CONSTRUCTION

No.	Revisions	Date
4	UPDATED AS PER CITY COMMENTS	FEB. 20, 2020
3	UPDATED AS PER CITY COMMENTS	JAN. 22, 2020
2	UPDATED AS PER CITY COMMENTS	NOV 01, 2019
1	ISSUED FOR SITEPLAN CONTROL	AUG. 15, 2019

Check and verify all dimensions before proceeding with the work. Do not scale drawings.

SCALE 1 : 150

McINTOSH PERRY
 115 Walgreen Road, RR3, Carp, ON K0A 1L0
 Tel: 613-836-2184 Fax: 613-836-3742
 www.mcintoshperry.com



Client:
JOHN HOWARD SOCIETY c/o PBC DEVELOPMENT AND CONSTRUCTION MANAGEMENT GROUP INC.
 485 BANK STREET, SUITE 205
 OTTAWA, ON K2P 1Z2

Project:
NEW MIXED USE OFFICE & APARTMENT BUILDING
 289 CARLING AVENUE
 OTTAWA, ON K1S 4K5

Drawing Title:
PRE-DEVELOPMENT DRAINAGE AREA PLAN

Scale: 1:150	Project Number: CP-19-0007
Drawn By: N.B.V.	Checked By: T.D.F.
Designed By: N.B.V.	Drawing Number: PRE

D07-12--19-0147