
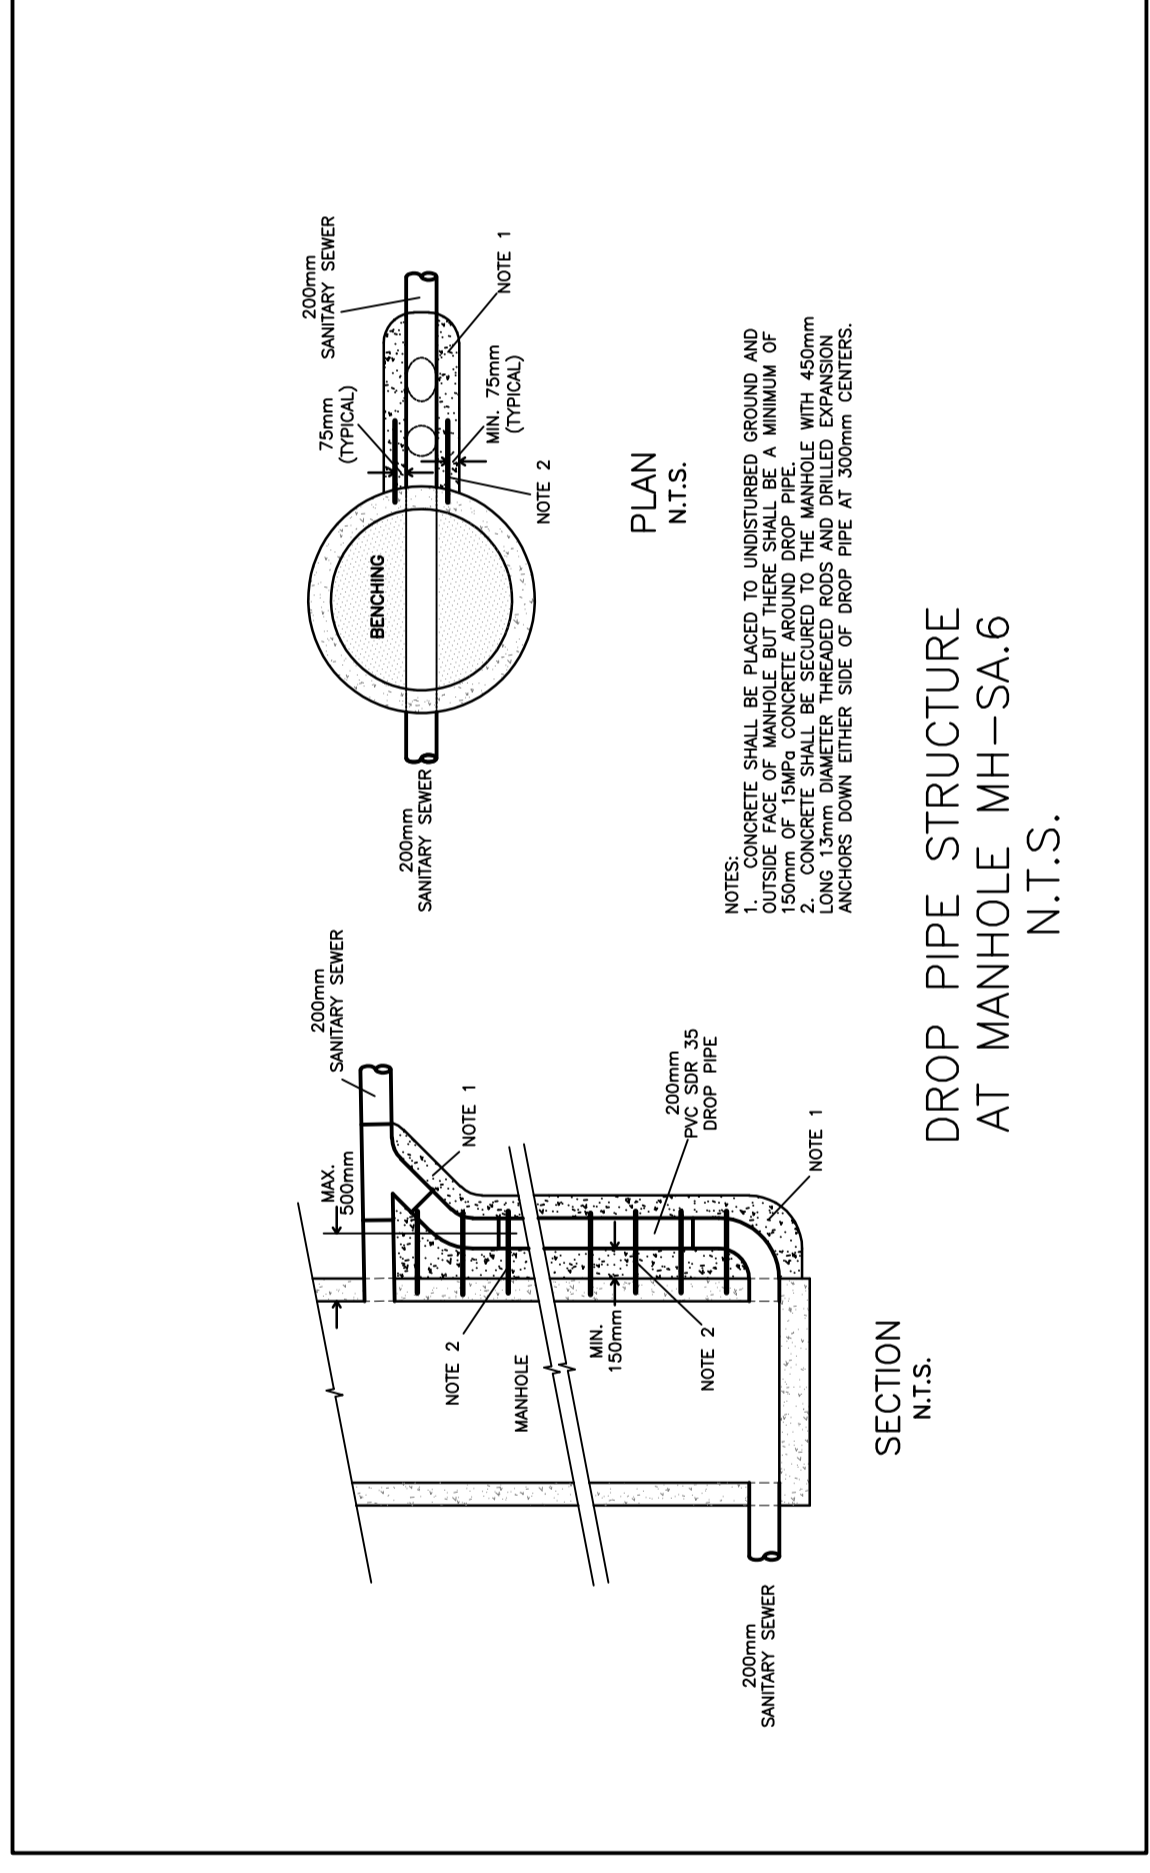
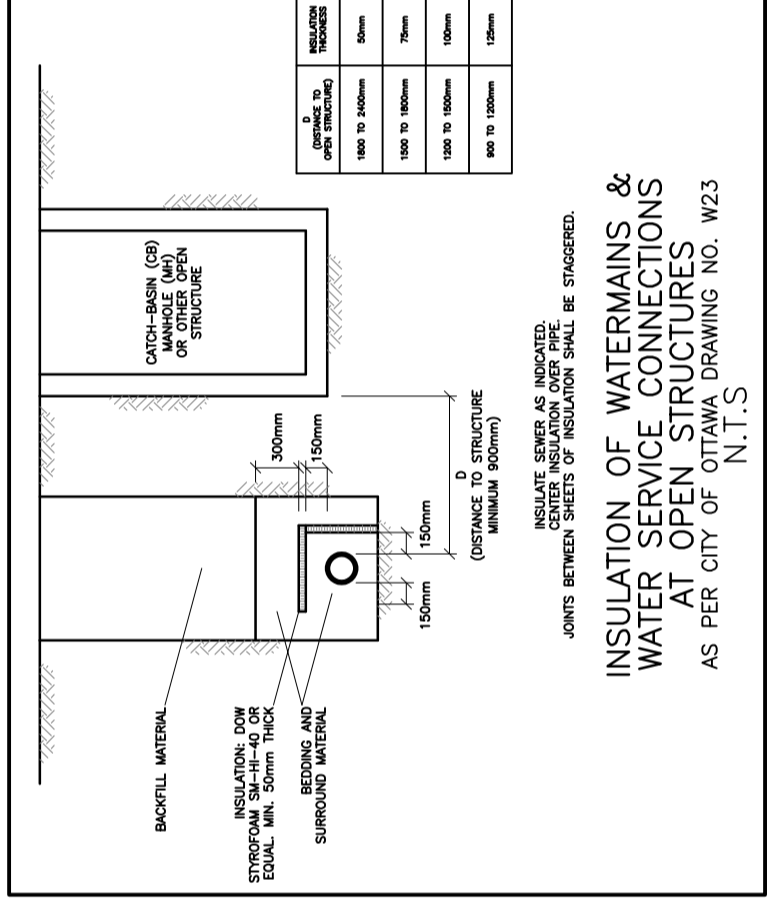
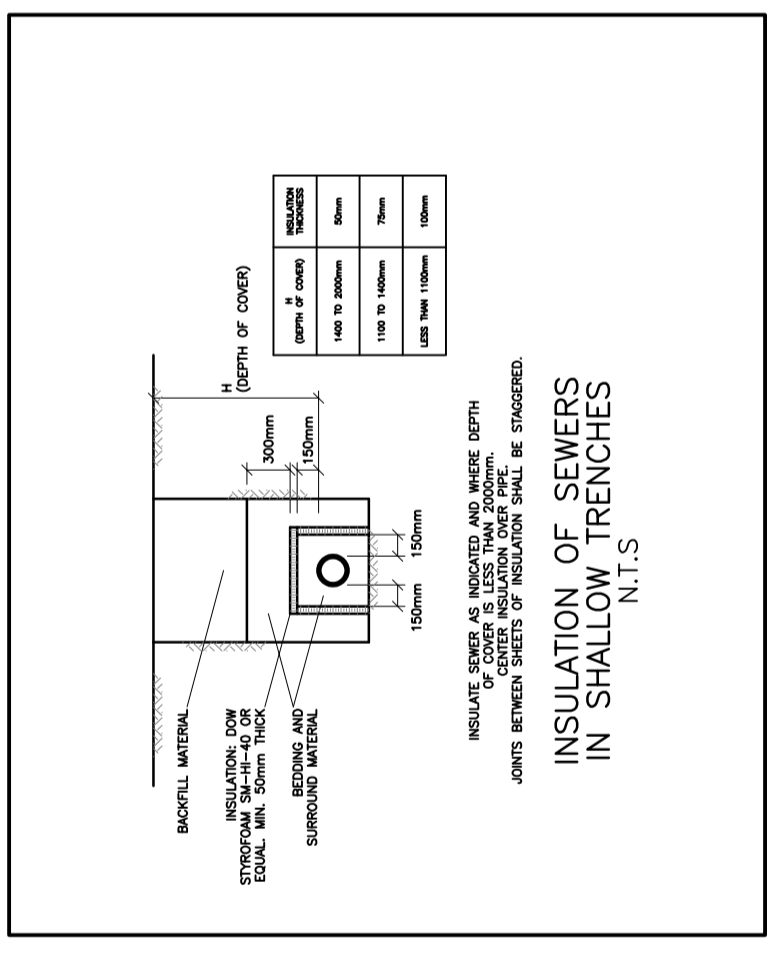
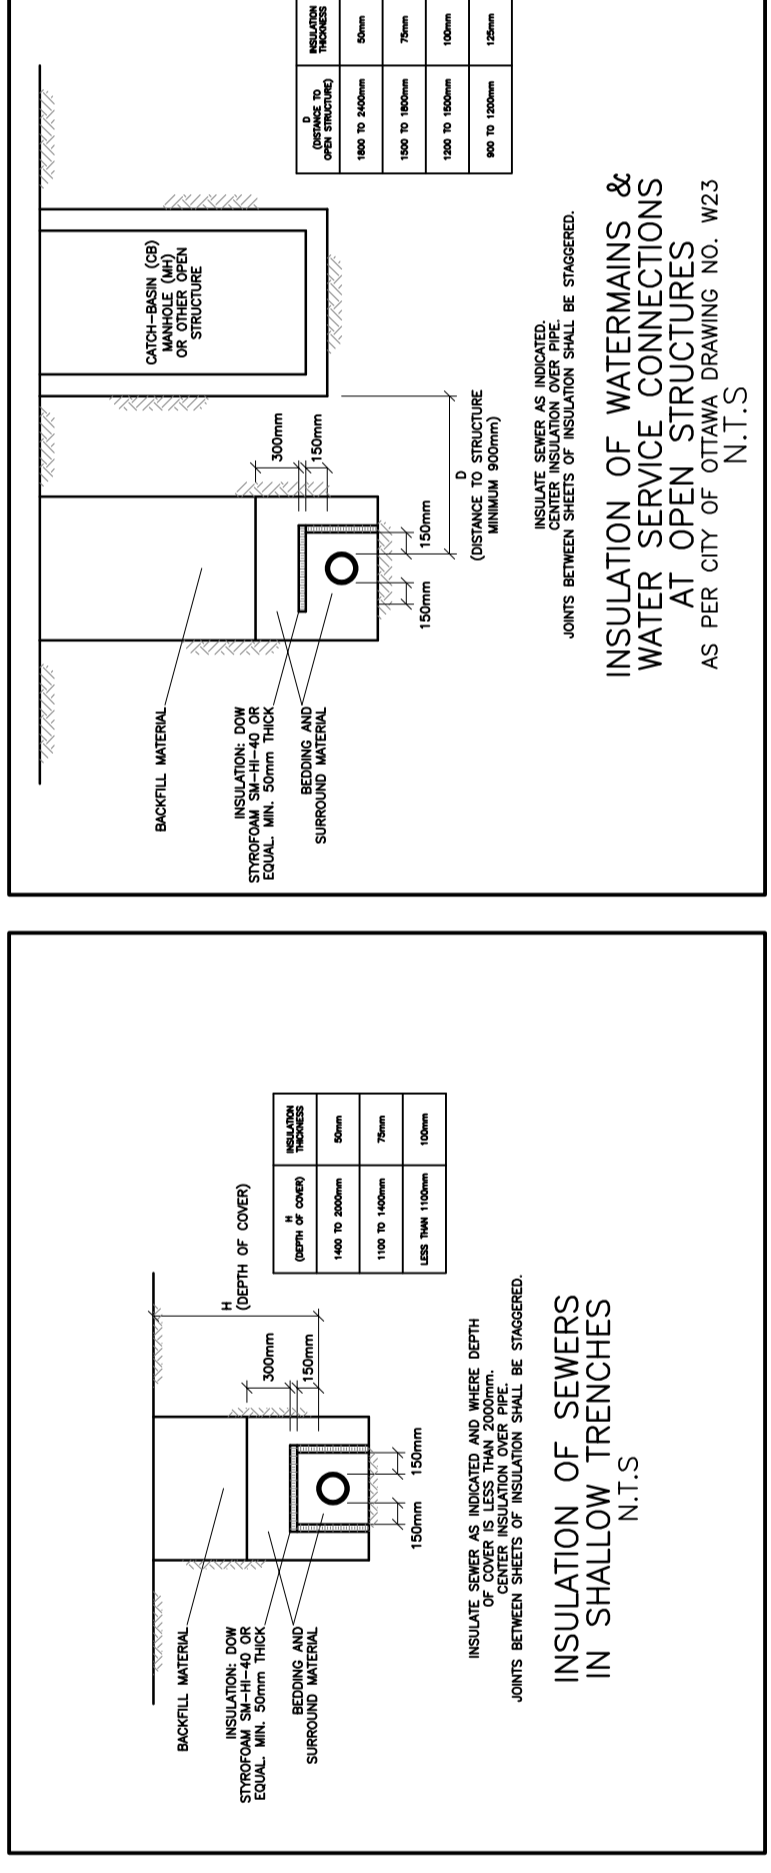
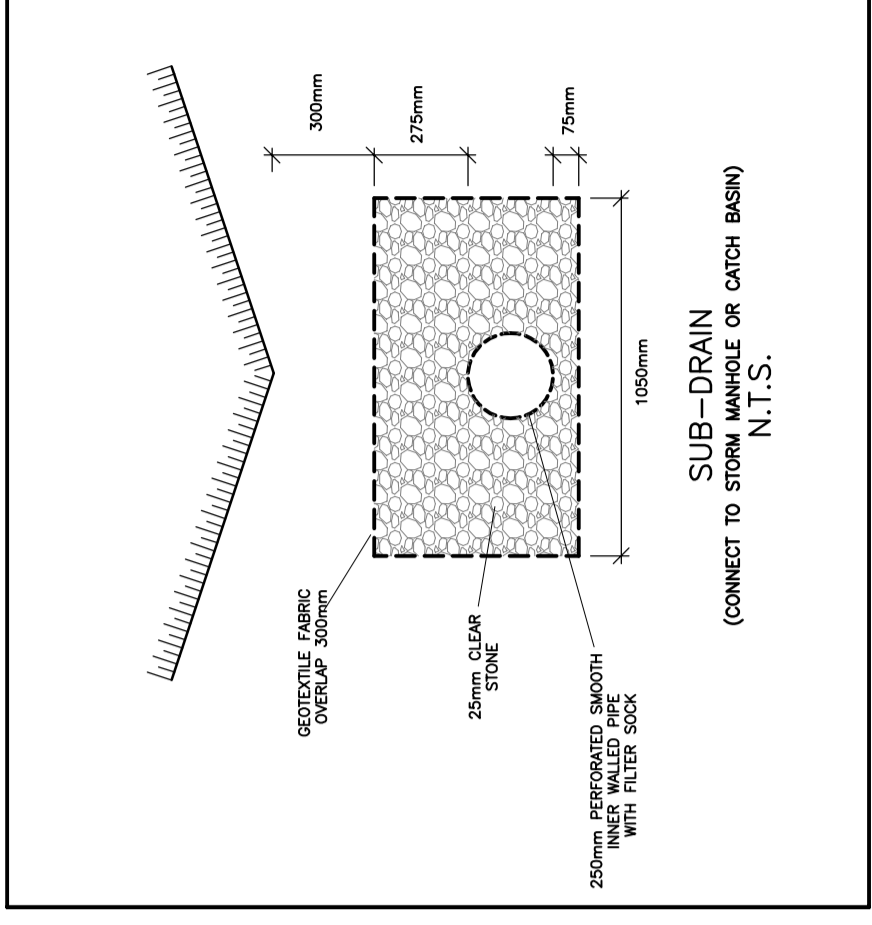
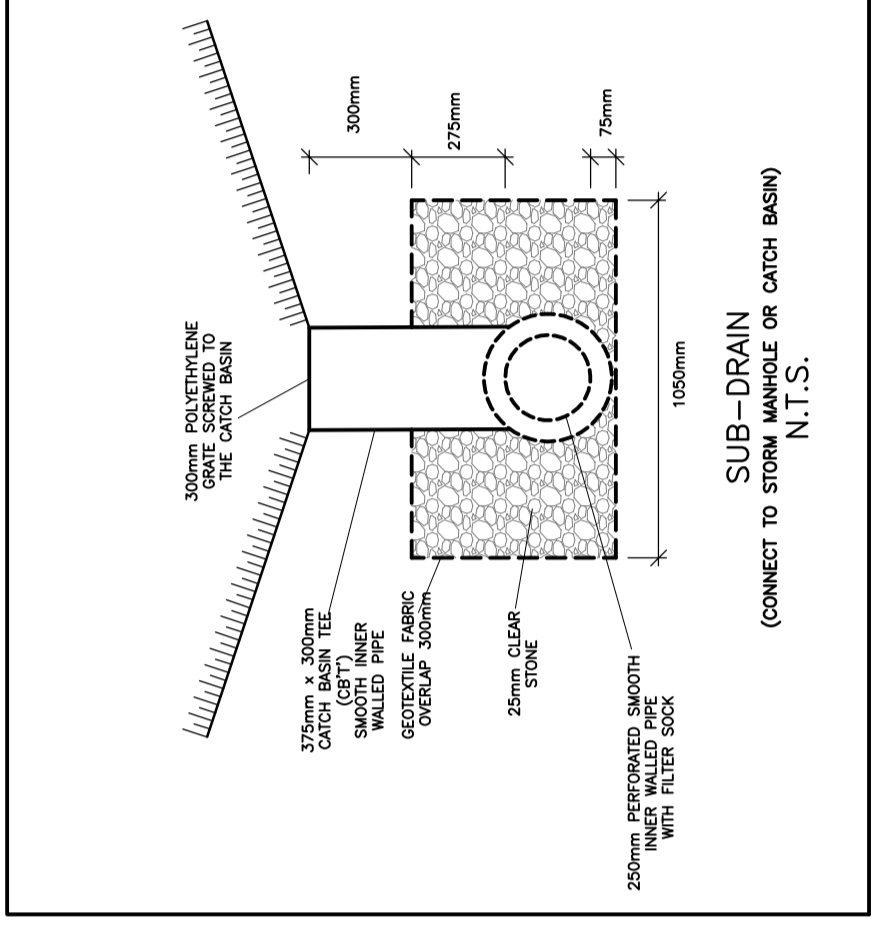


OWNER:  
**NIVO DEVELOPMENTS INC.**  
**255 MICHAEL COMPLAND DRIVE**  
**OTTAWA, ONTARIO, K2M 0M5**  
**613-224-6200**

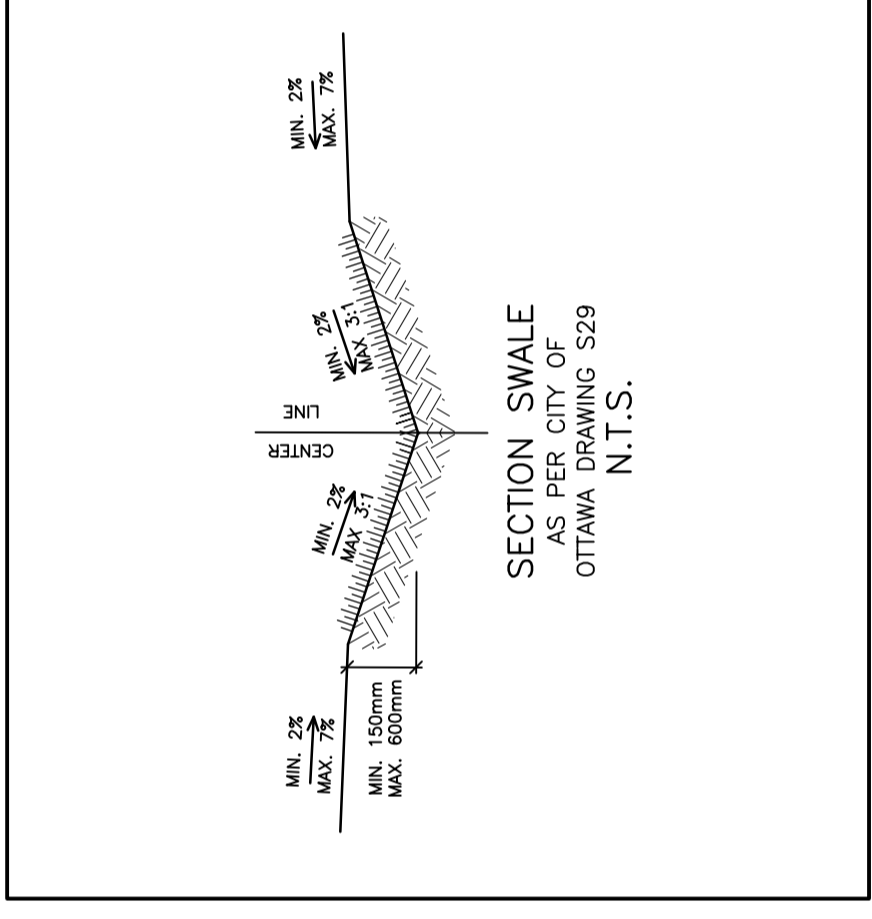

No.	DATE	REVISION
1	JUN 14-19	PRELIMINARY
2	AUG 9-19	ISSUED FOR APPROVAL
3	SEP 27-19	RE-ISSUED FOR APPROVAL
4	MAY 5-20	ISSUED FOR COORDINATION
5	JUN 18-20	RE-ISSUED FOR APPROVAL
6	NOV 16-20	RE-ISSUED FOR APPROVAL
7	MAR 15-21	RE-ISSUED FOR APPROVAL
8	MAY 20-21	RE-ISSUED FOR APPROVAL

**D. B. GRAY ENGINEERING INC.**  
 700 Long Point Circle  
 Ottawa, Ontario  
 4gray@dbgrayengineering.com  
 613-425-8044

**PROPOSED RESIDENTIAL DEVELOPMENT**  
**1164-1166 HIGHCROFT DR.**  
 MANOTICK, ONTARIO

**DETAILS**  
 Drawing Title  
 D.B.G.  
 Hor. Scale 1:200  
 Vert. Scale  
 Date JUN 14-19  
 Job No. 180335  
 Drawing No. C-8  
 of 14  
 NOT VALID UNLESS SIGNED & DATED

