




WALK-OUT BASEMENT
415 S.F.

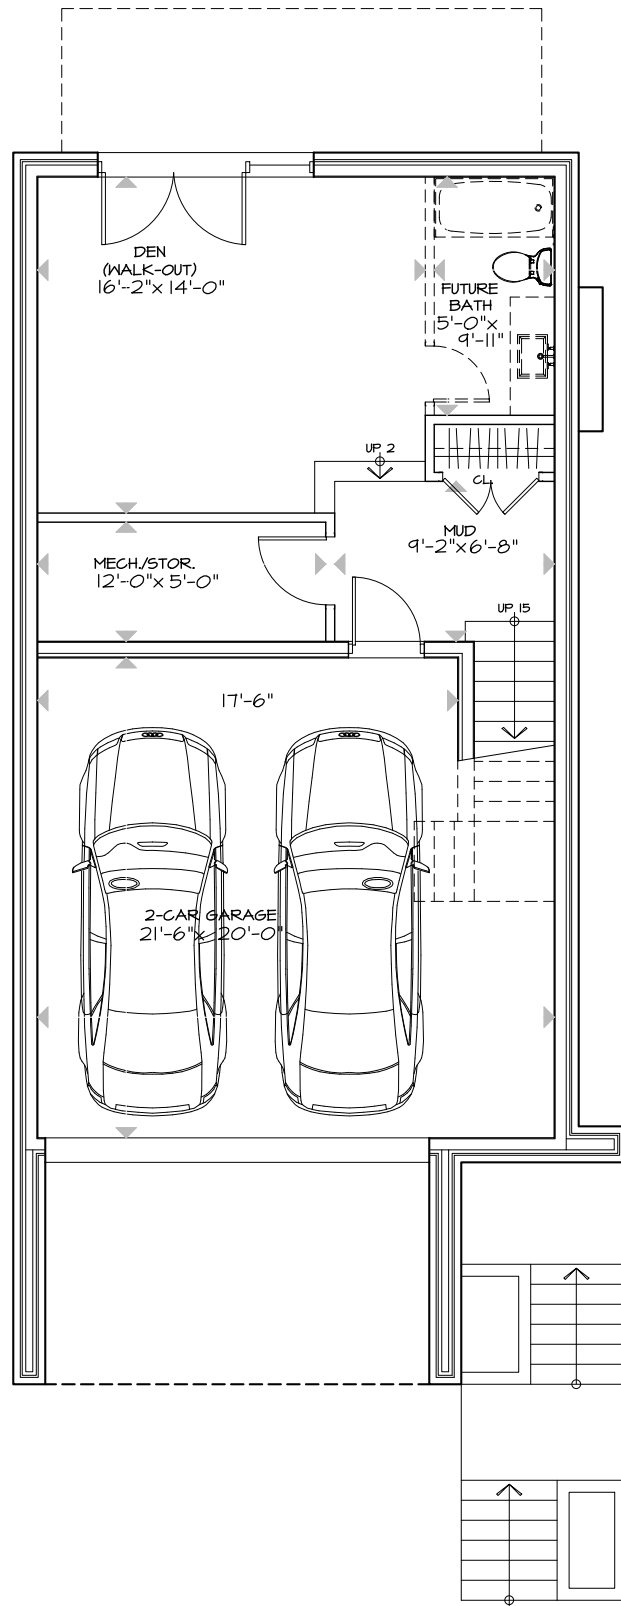

FIRST FLOOR
1018 S.F.

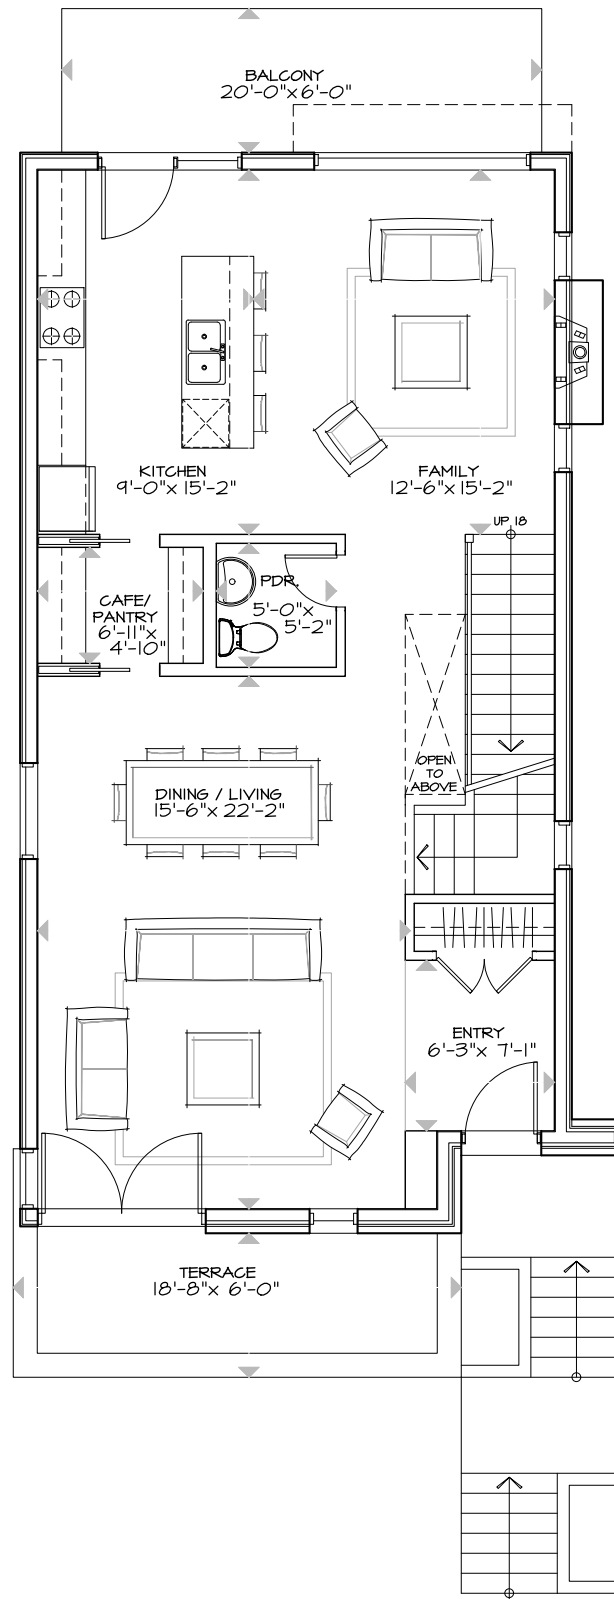

SECOND FLOOR
1020 S.F.

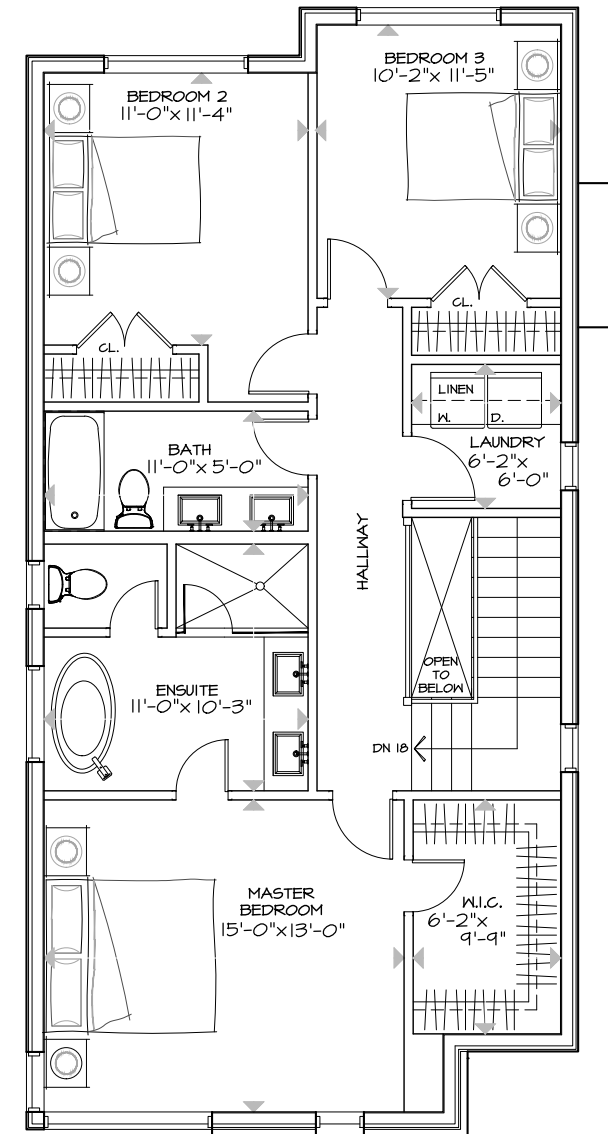



2453 S.F. TOTAL



1164-1166 HIGHCROFT DR. - UNIT 1a
MANOTICK

PLANS
TOTAL 2038 S.F. (+ WALK-OUT BASEMENT)


SCALE: 1/8" = 1'-0"
September 3, 2019

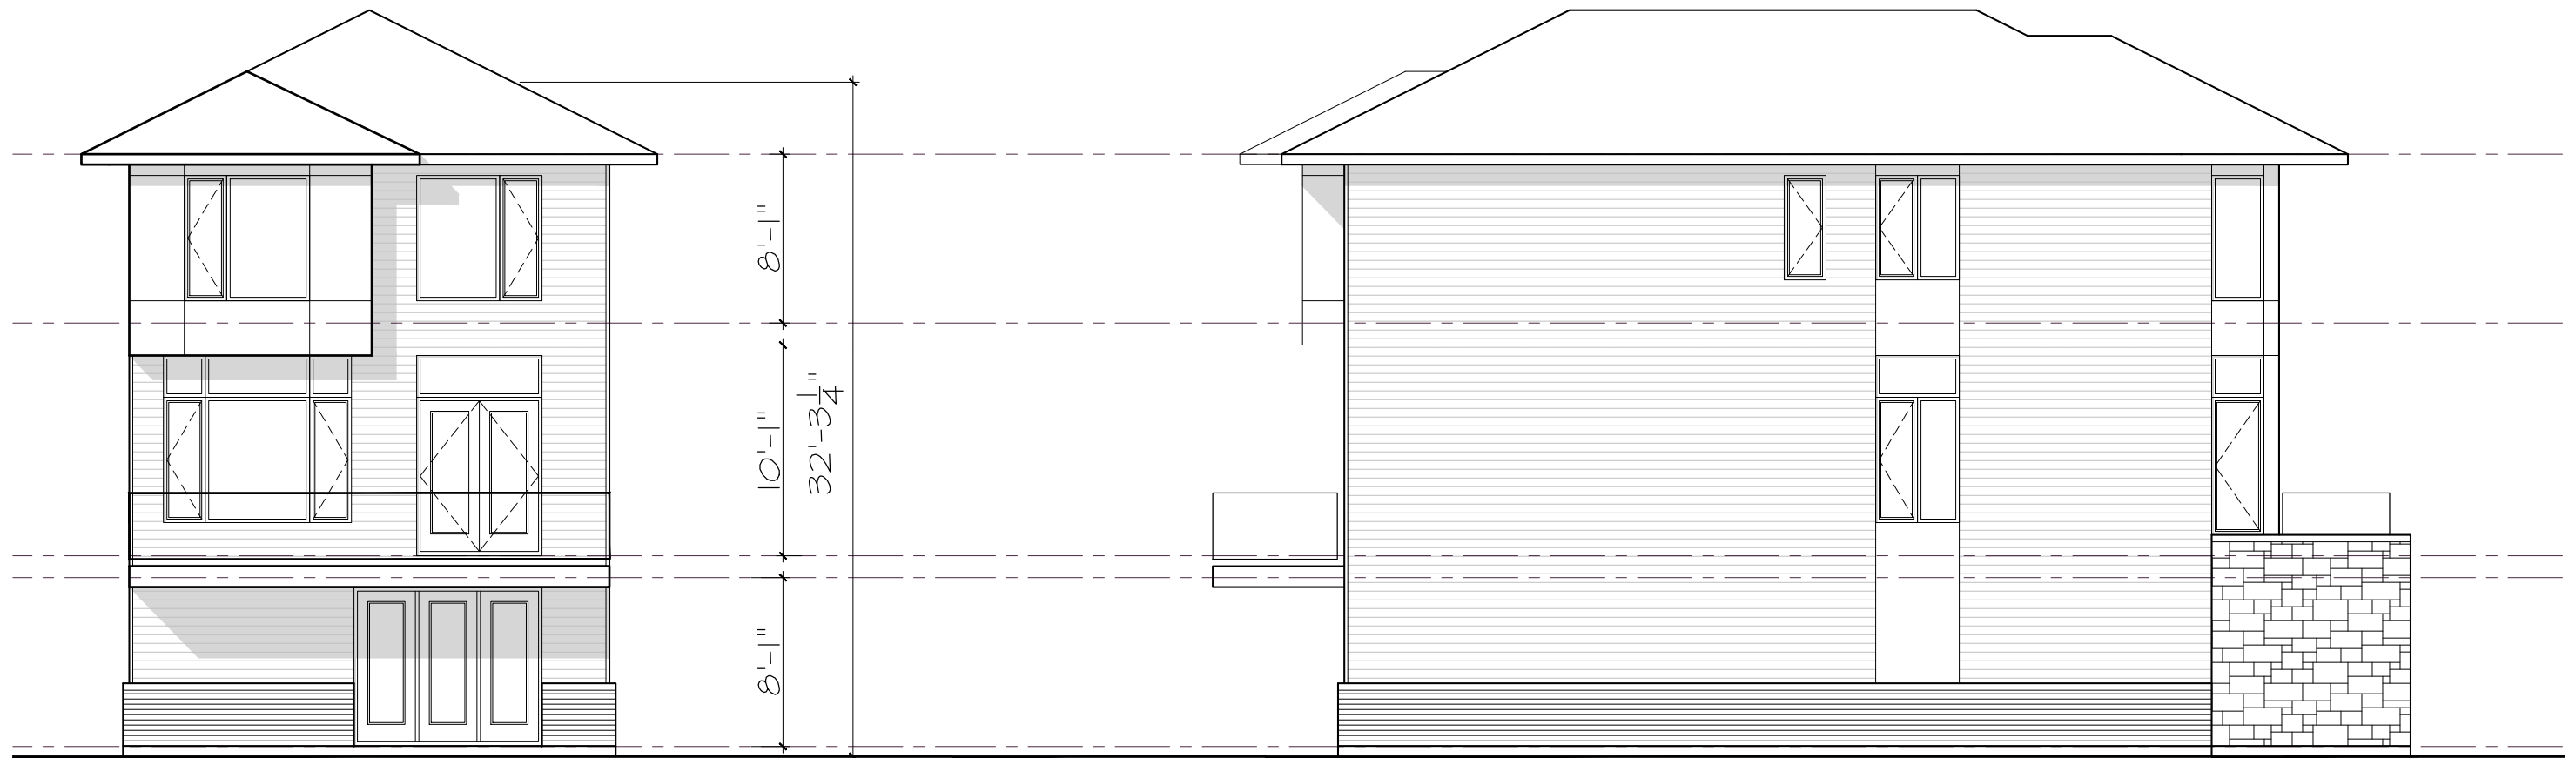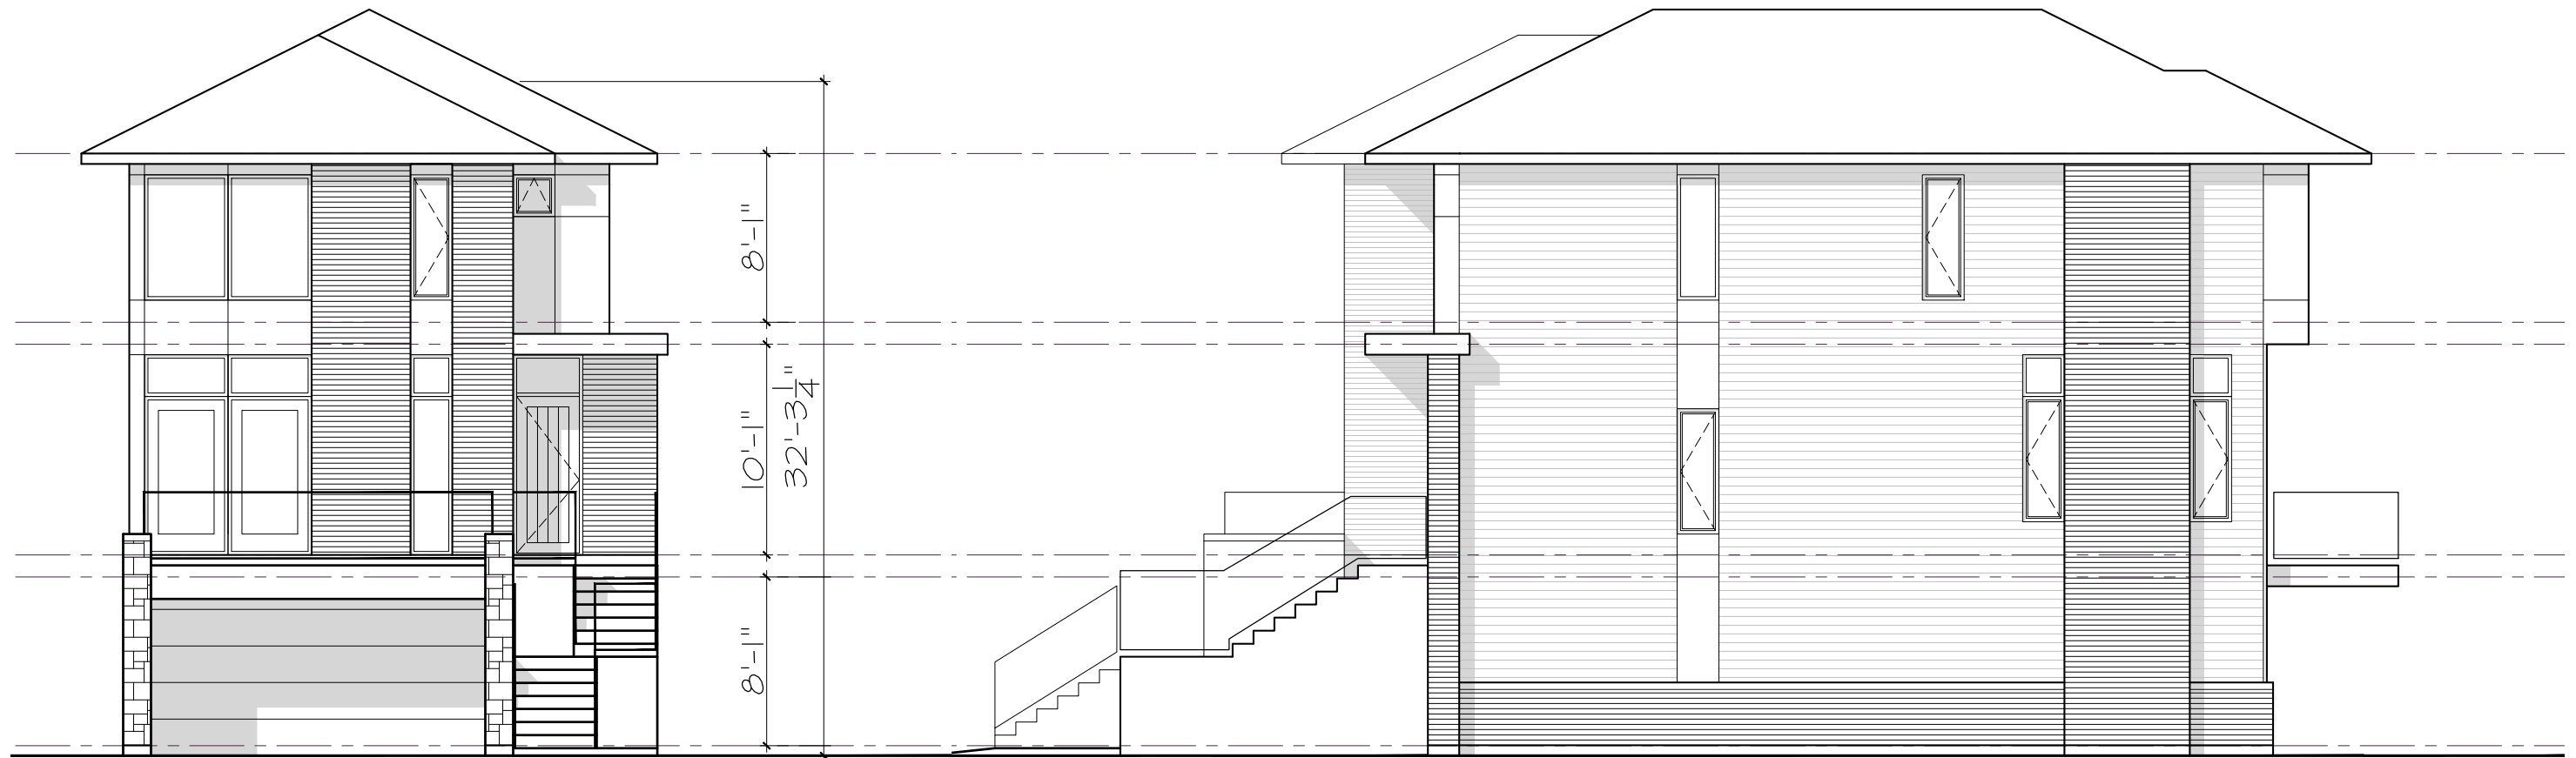

1164-1166 HIGHCROFT DR. - UNIT 1a
 MANOTICK

ELEVATIONS


SCALE: 1/8" = 1'-0"
 September 3, 2019

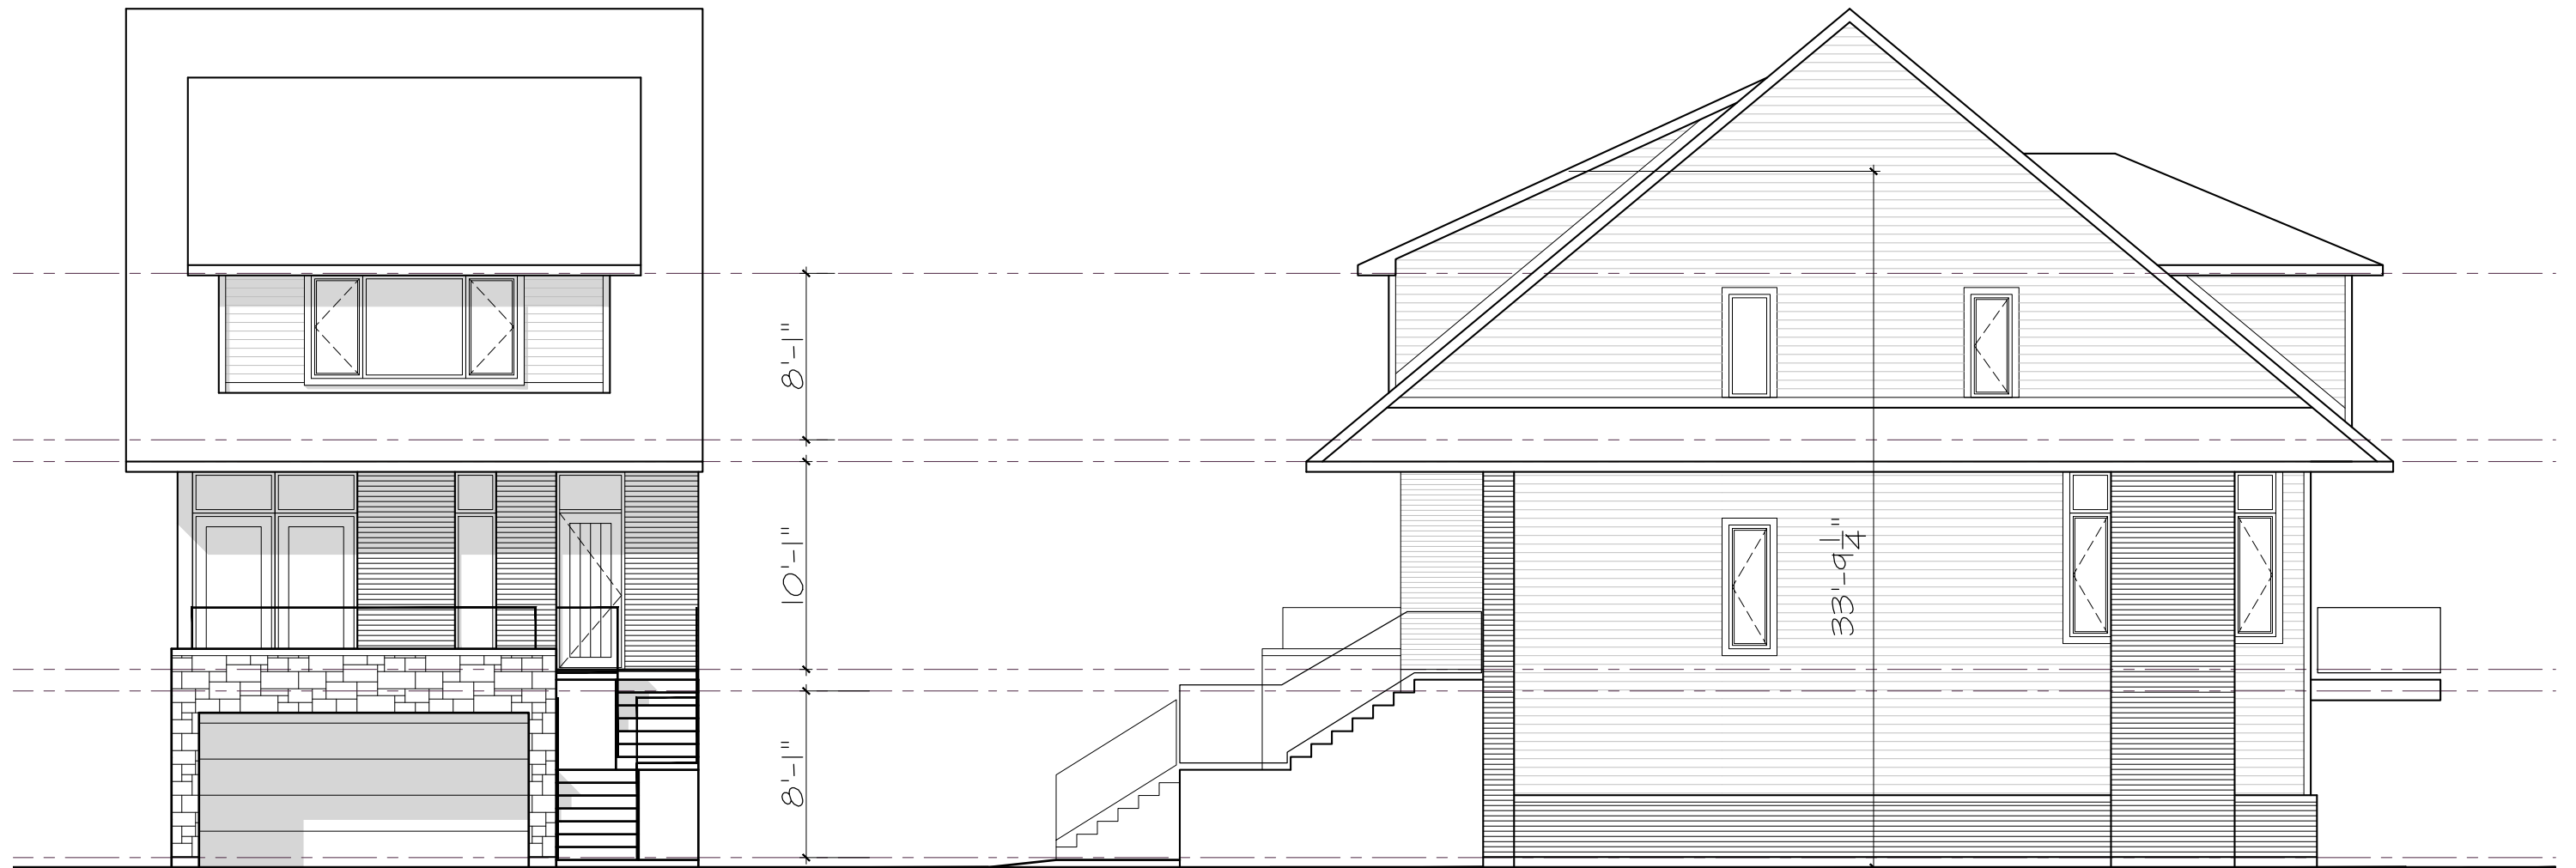

1164-1166 HIGHCROFT DR. - UNIT 1b
MANOTICK

FRONT AND SIDE ELEVATIONS

SCALE: 1/8" = 1'-0"
September 3, 2019

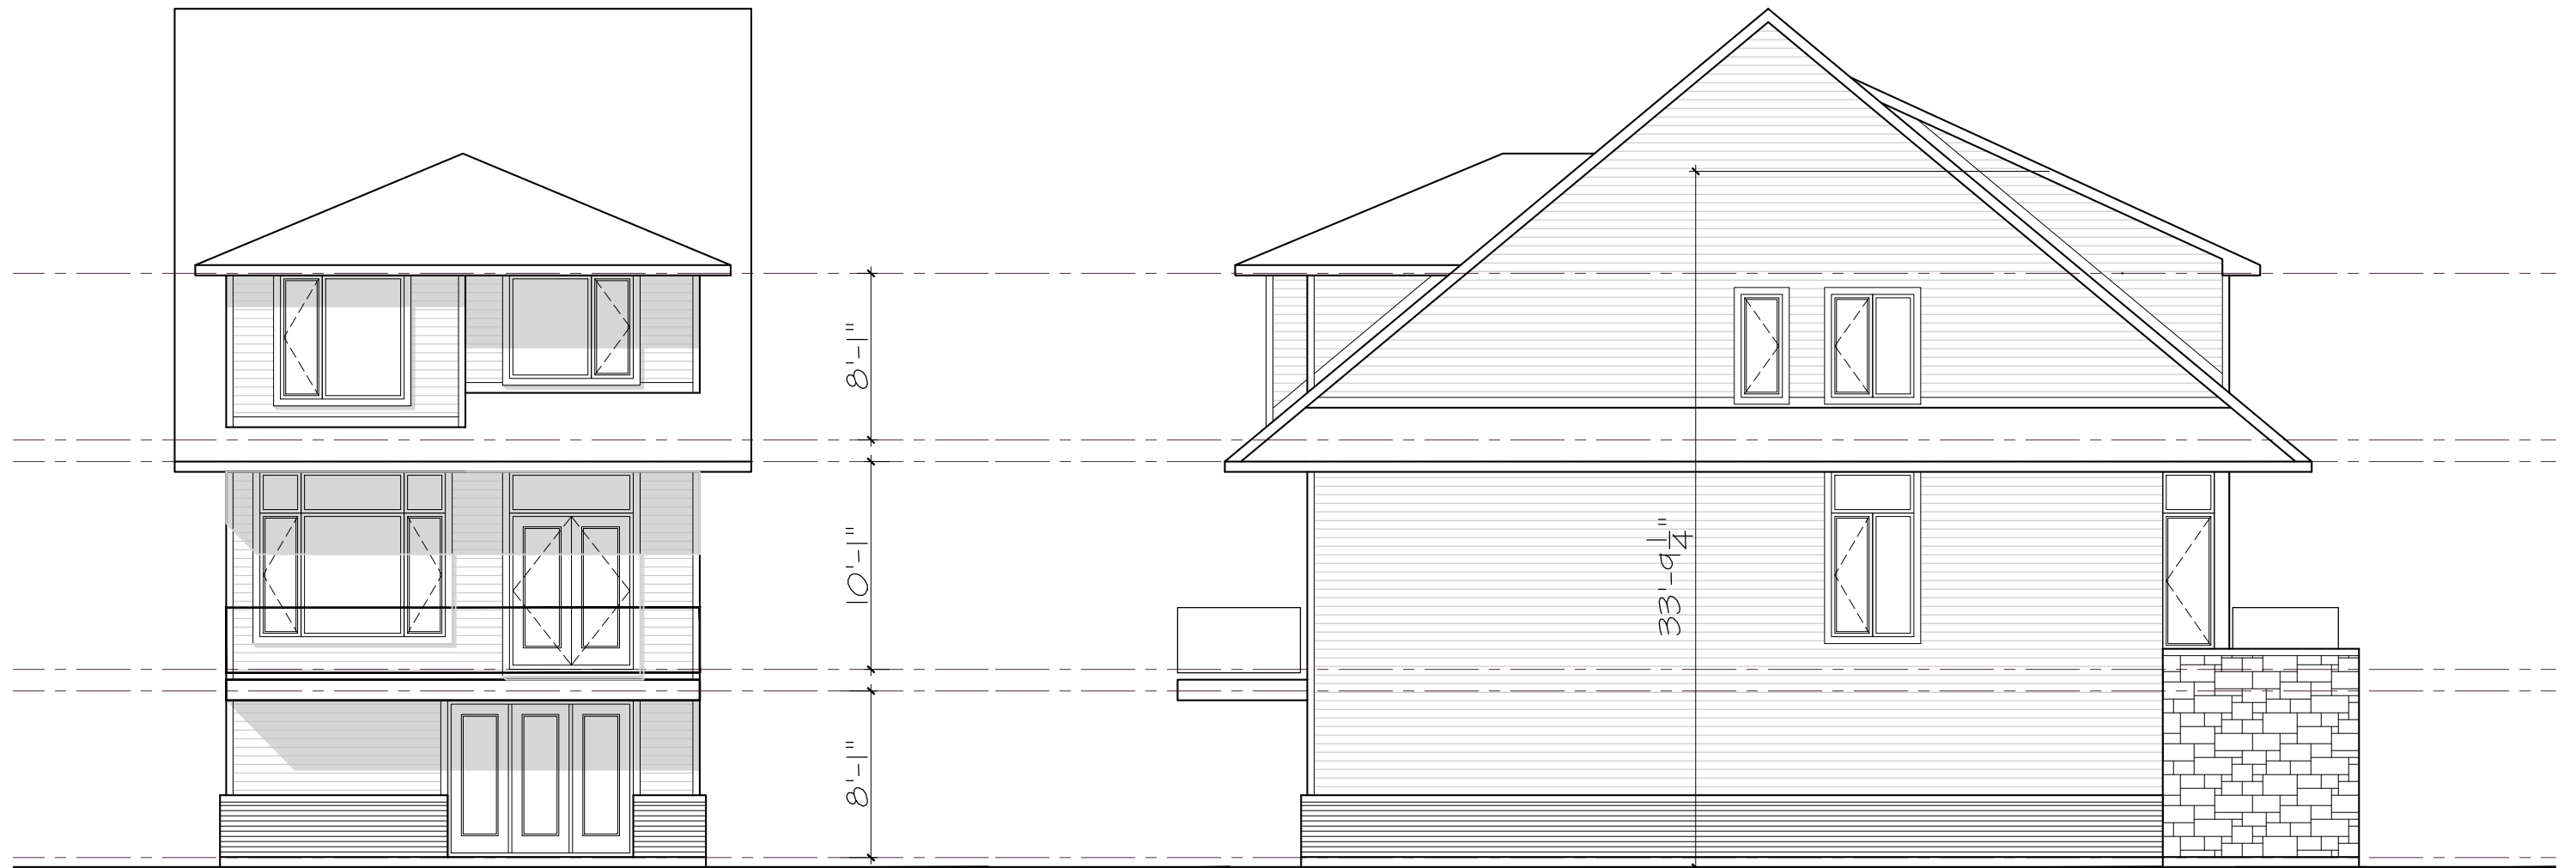


1164-1166 HIGHCROFT DR. - UNIT 1b
MANOTICK


REAR AND SIDE ELEVATIONS

SCALE: 1/8" = 1'-0"
September 3, 2019


BASEMENT
435 S.F.

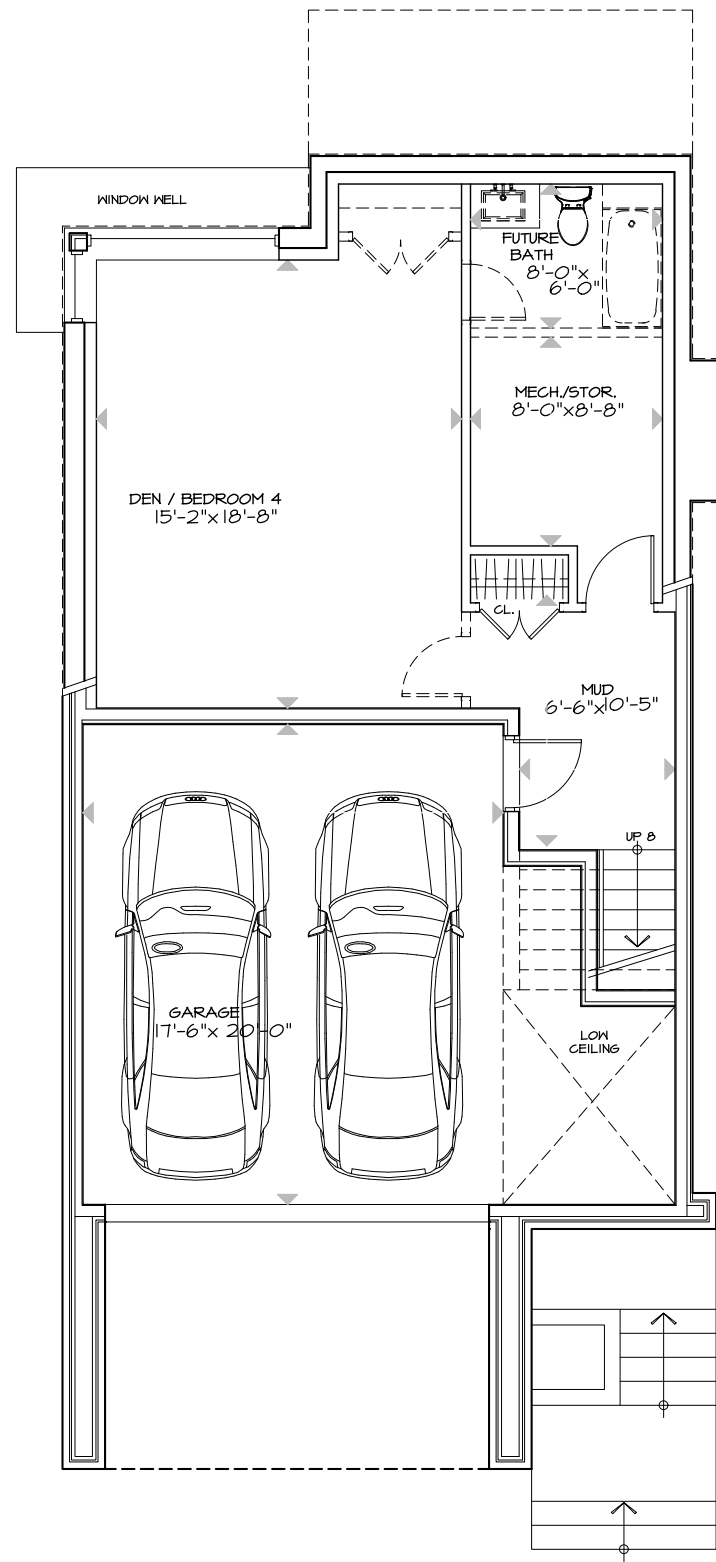

FIRST FLOOR
1223 S.F.

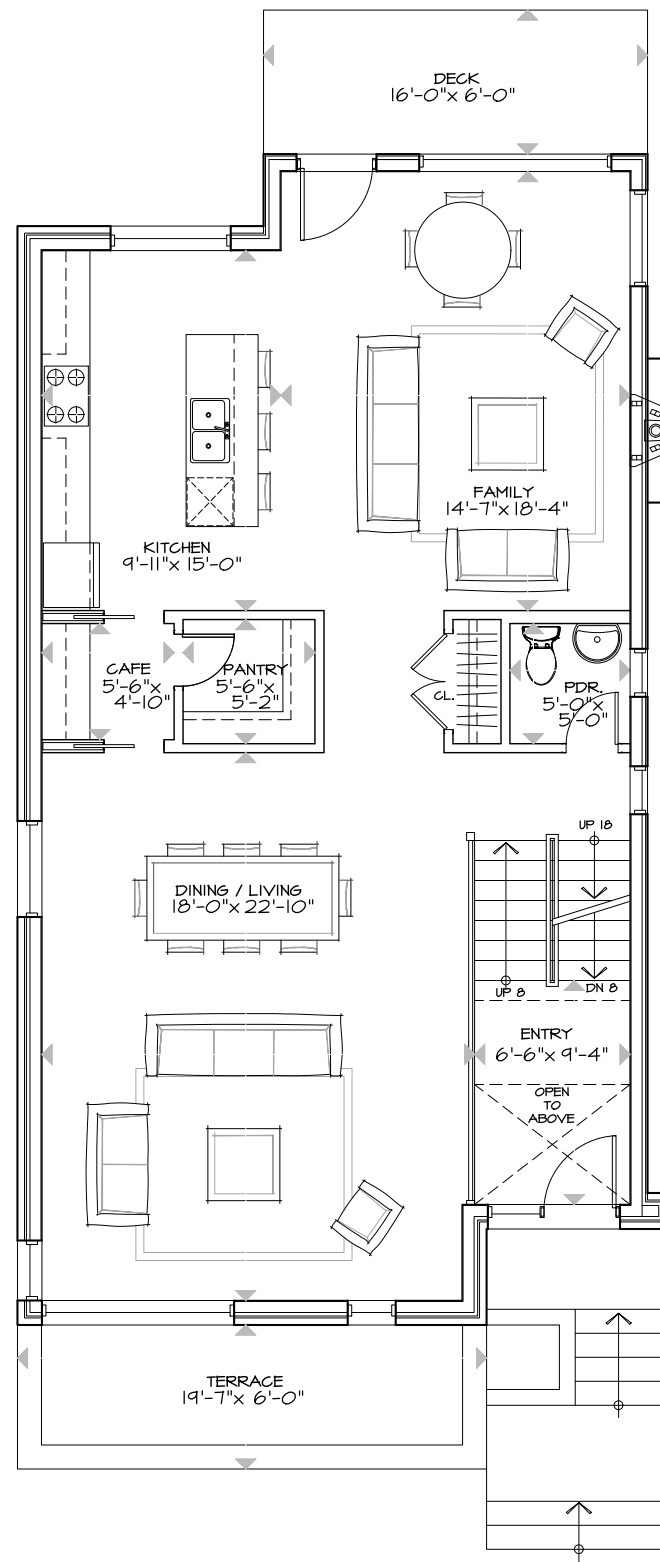

SECOND FLOOR
1191 S.F.

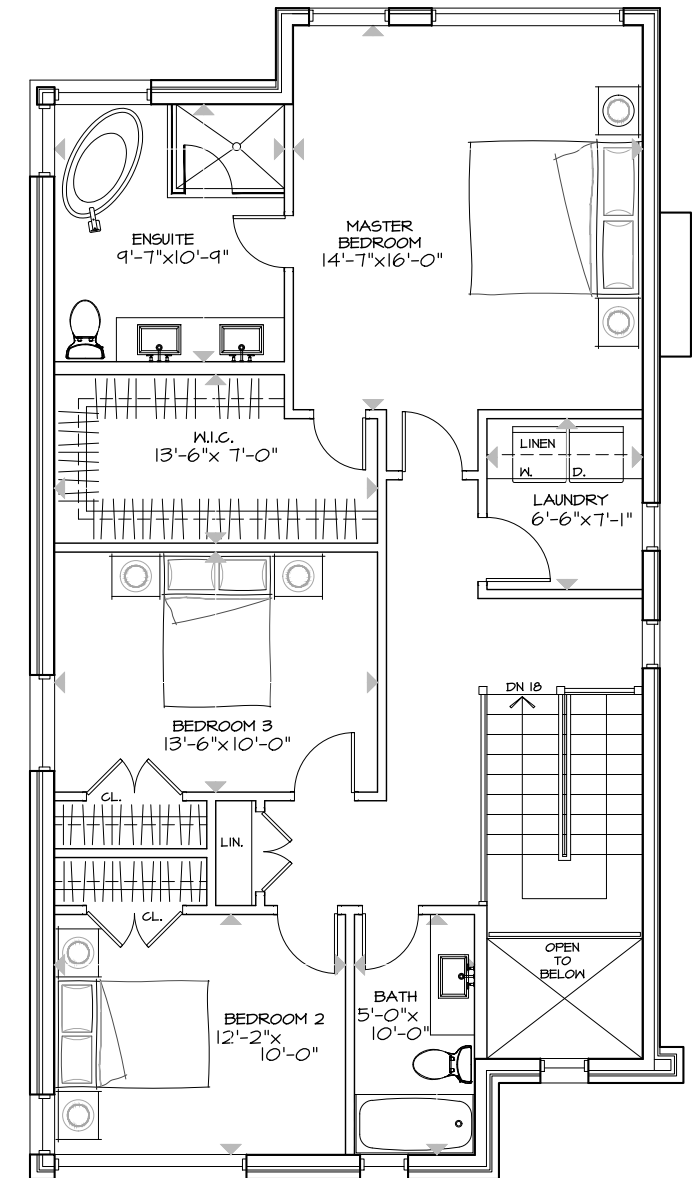


1164-1166 HIGHCROFT DR. - UNIT 2a
MANOTICK


PLANS
TOTAL 2414 S.F. (+ BASEMENT)

SCALE: 1/8" = 1'-0"
September 3, 2019


BASEMENT
435 S.F.

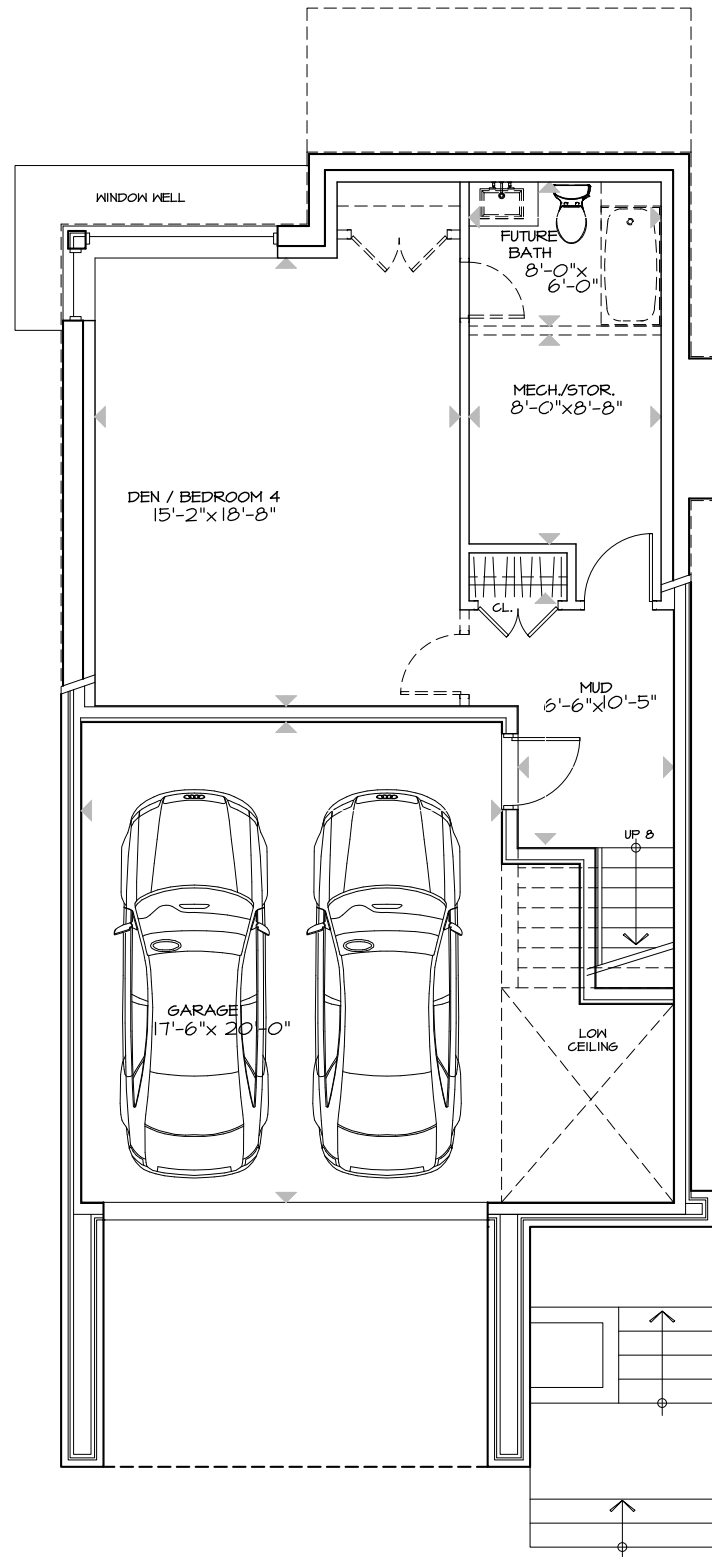


FIRST FLOOR
1223 S.F.

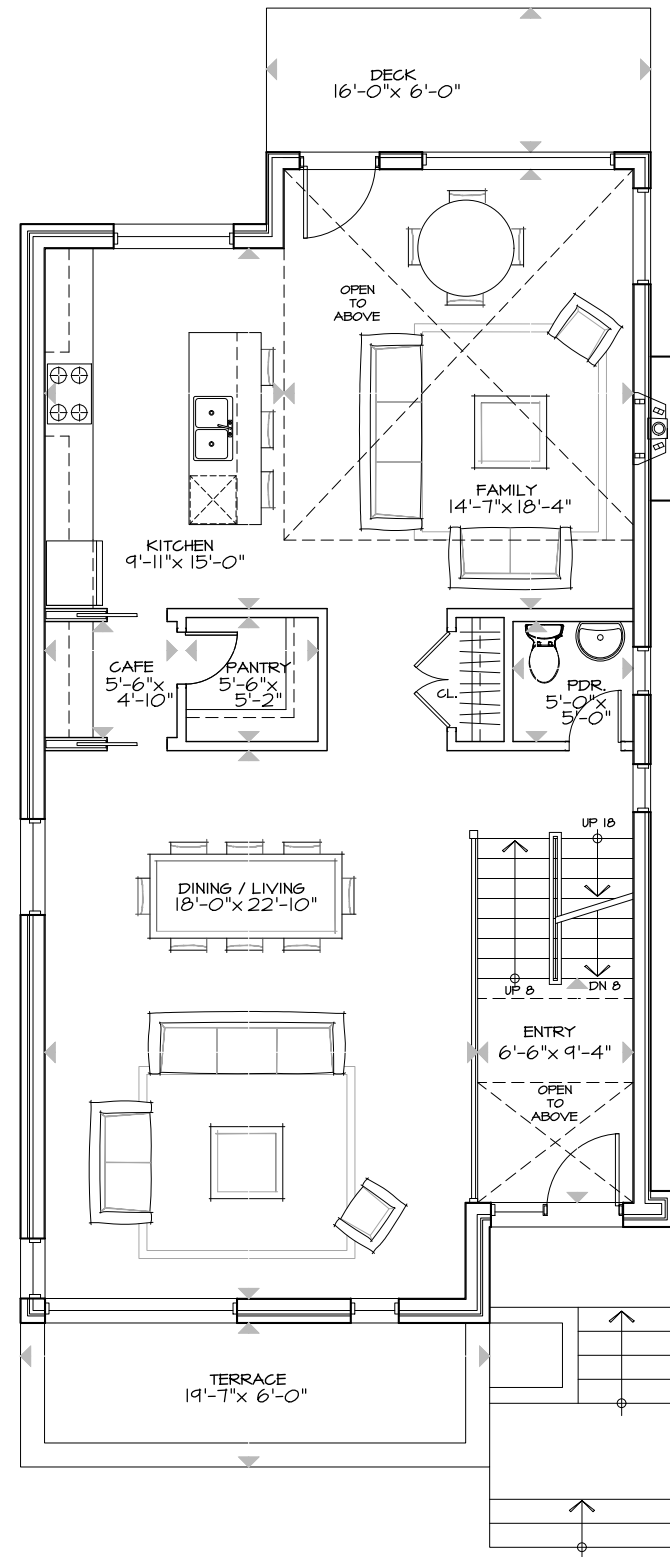

SECOND FLOOR
967 S.F.

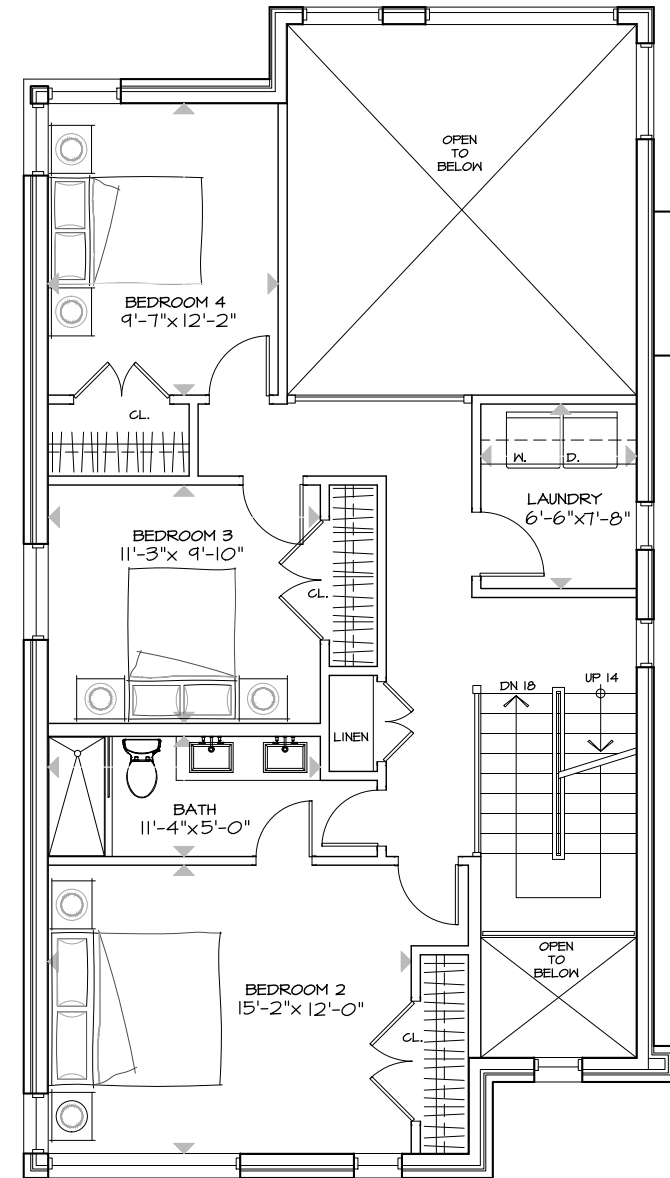



THIRD FLOOR - OPTION #1
790 S.F.

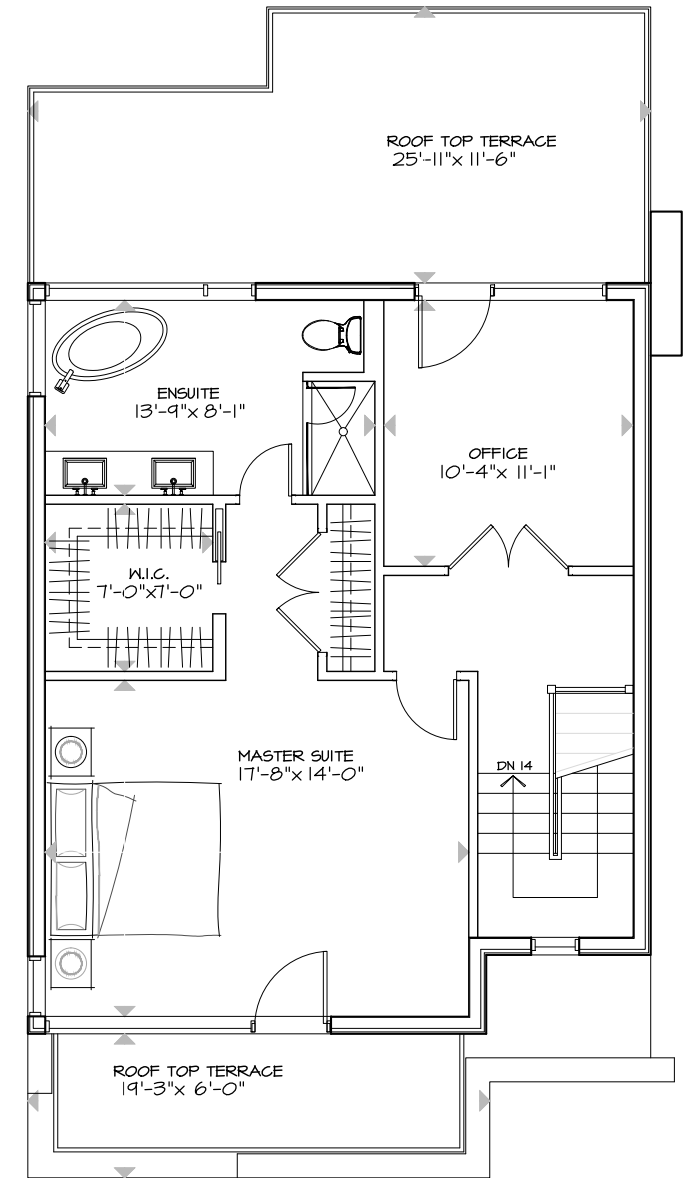

1164-1166 HIGHCROFT DR. - UNIT 2b
MANOTICK

PLANS
TOTAL 2980 S.F. (+ BASEMENT)


SCALE: 1/8" = 1'-0"
September 3, 2019

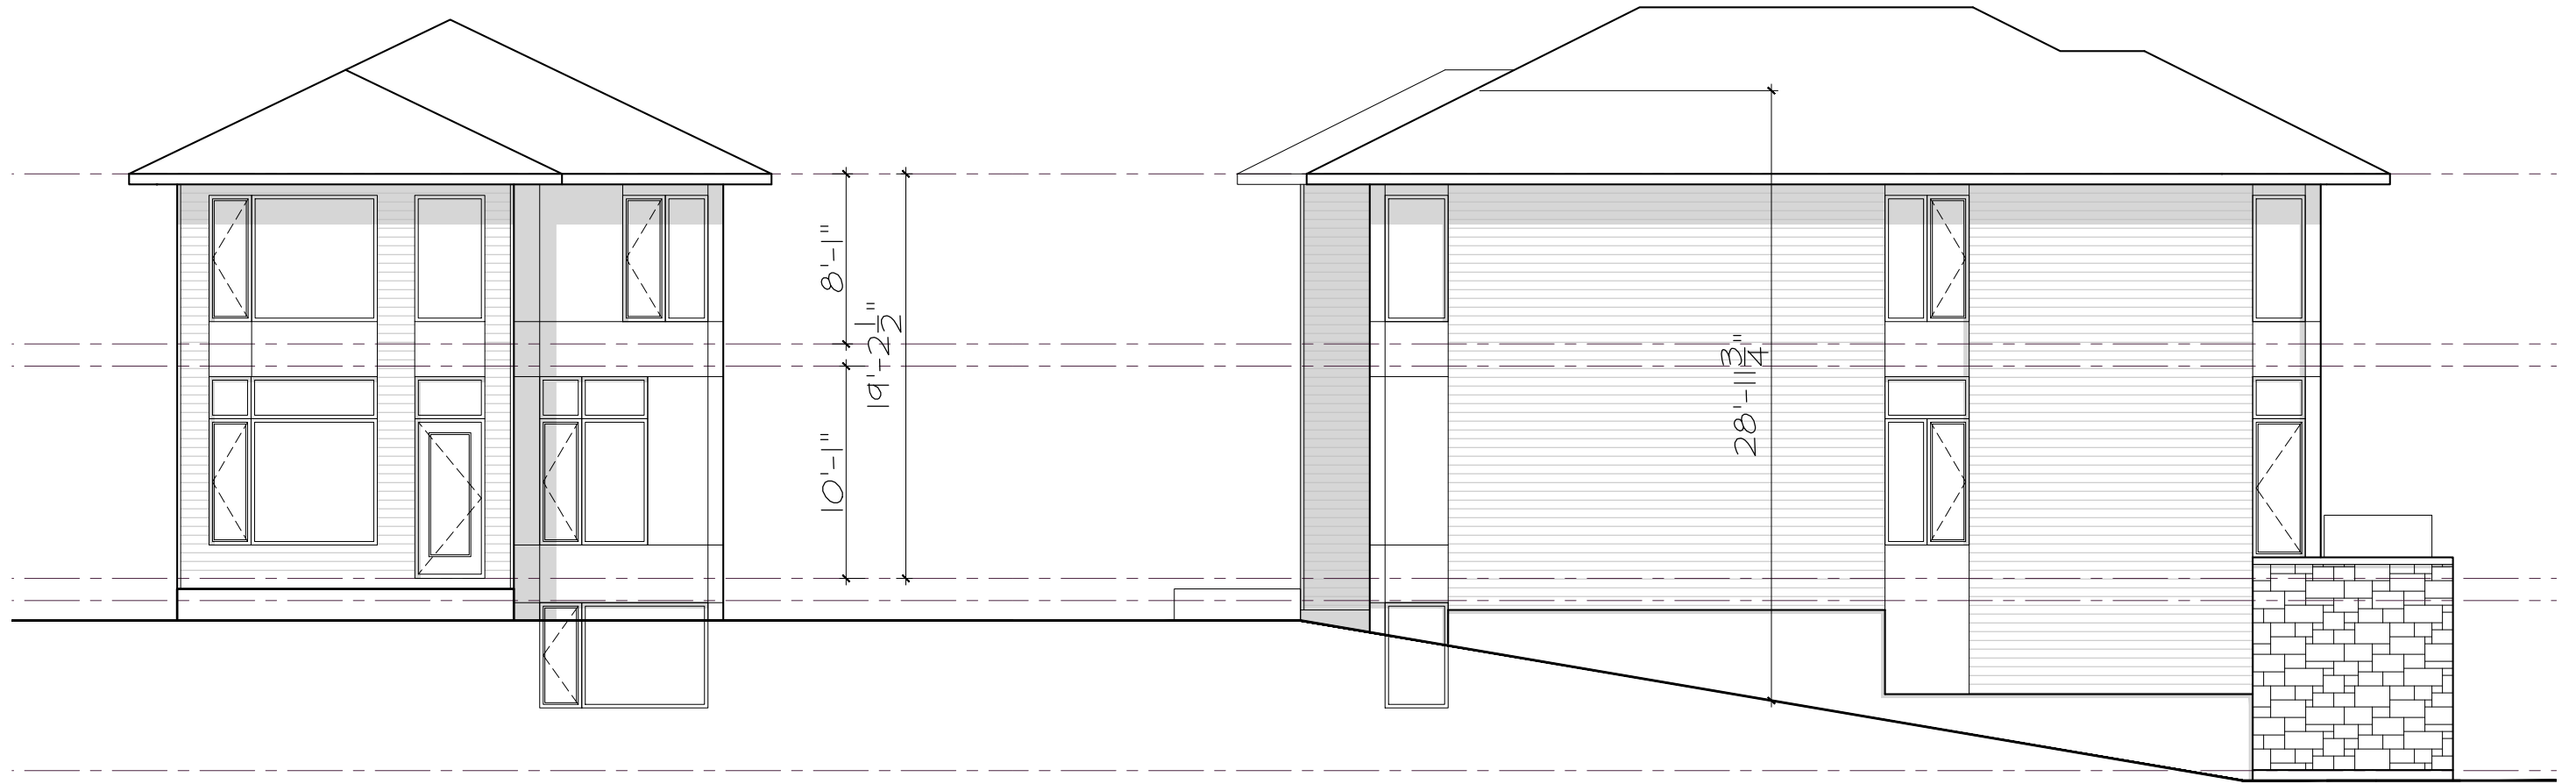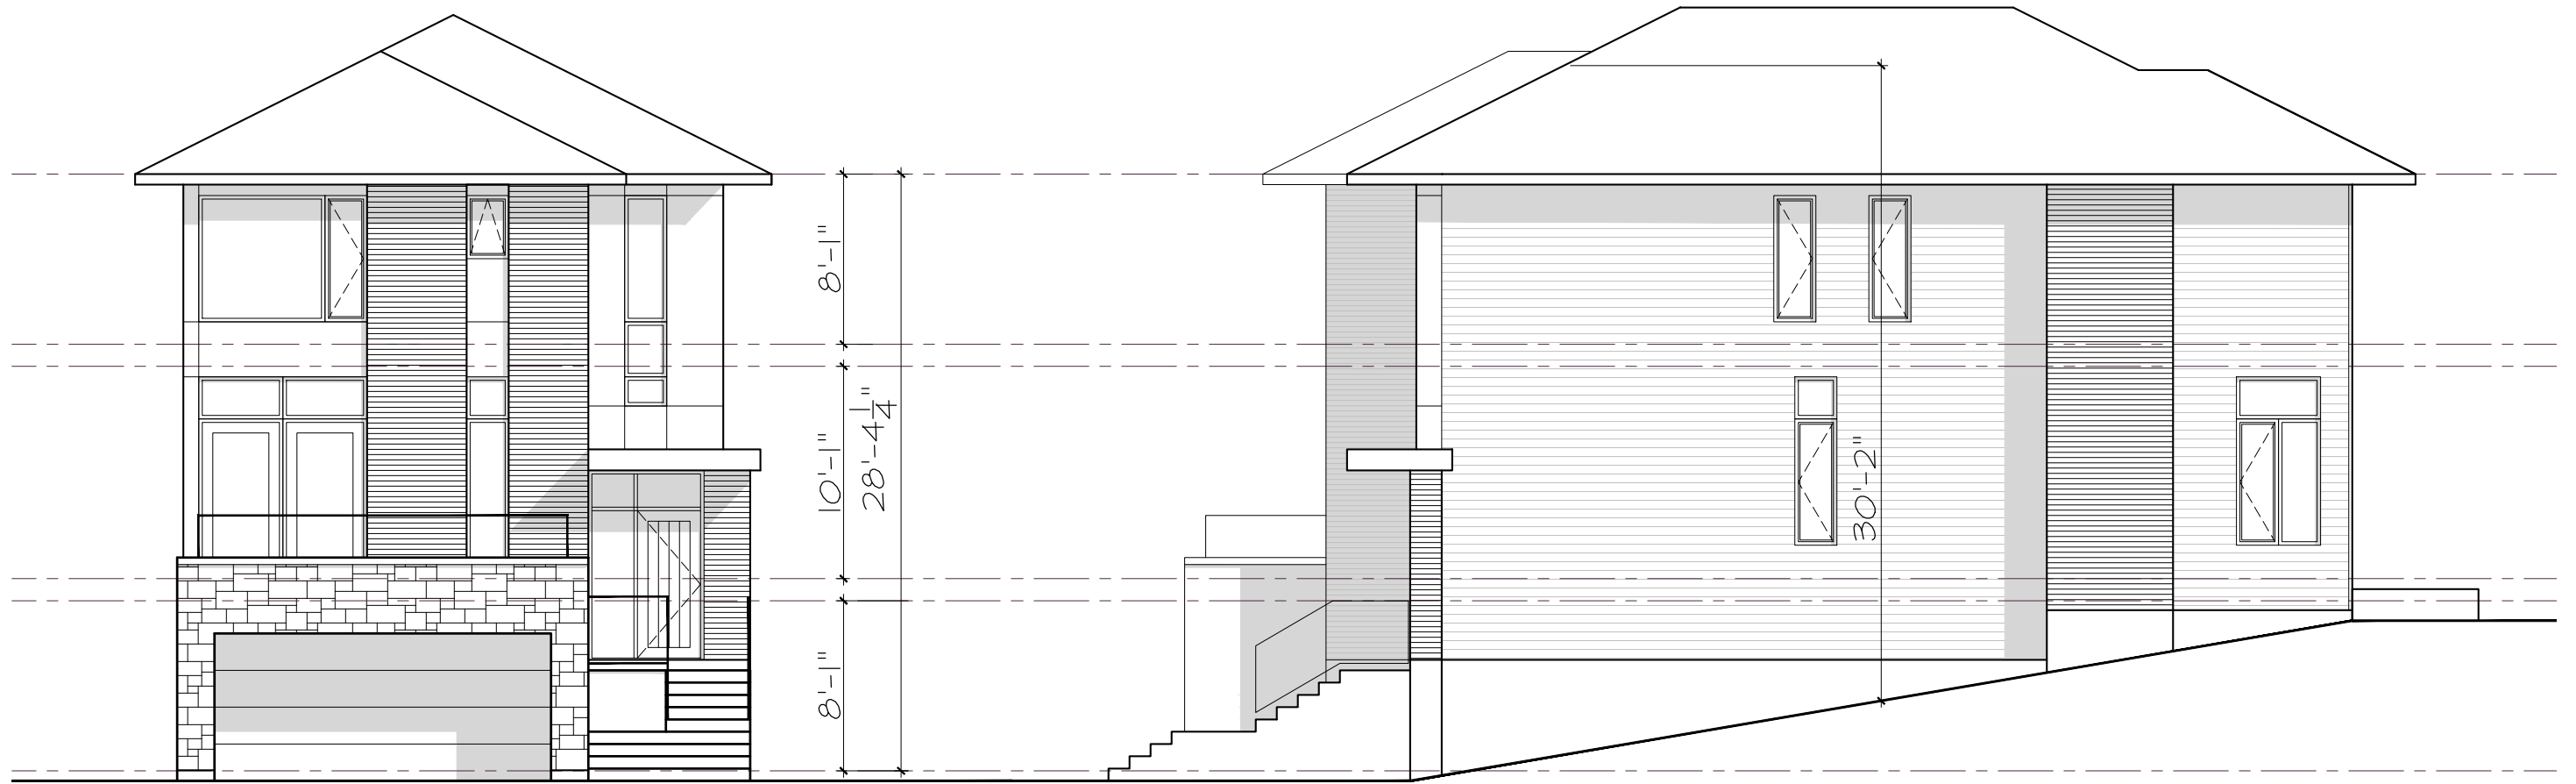

1164-1166 HIGHCROFT DR. - UNIT 2a
 MANOTICK

ELEVATIONS


SCALE: 1/8" = 1'-0"
 September 3, 2019

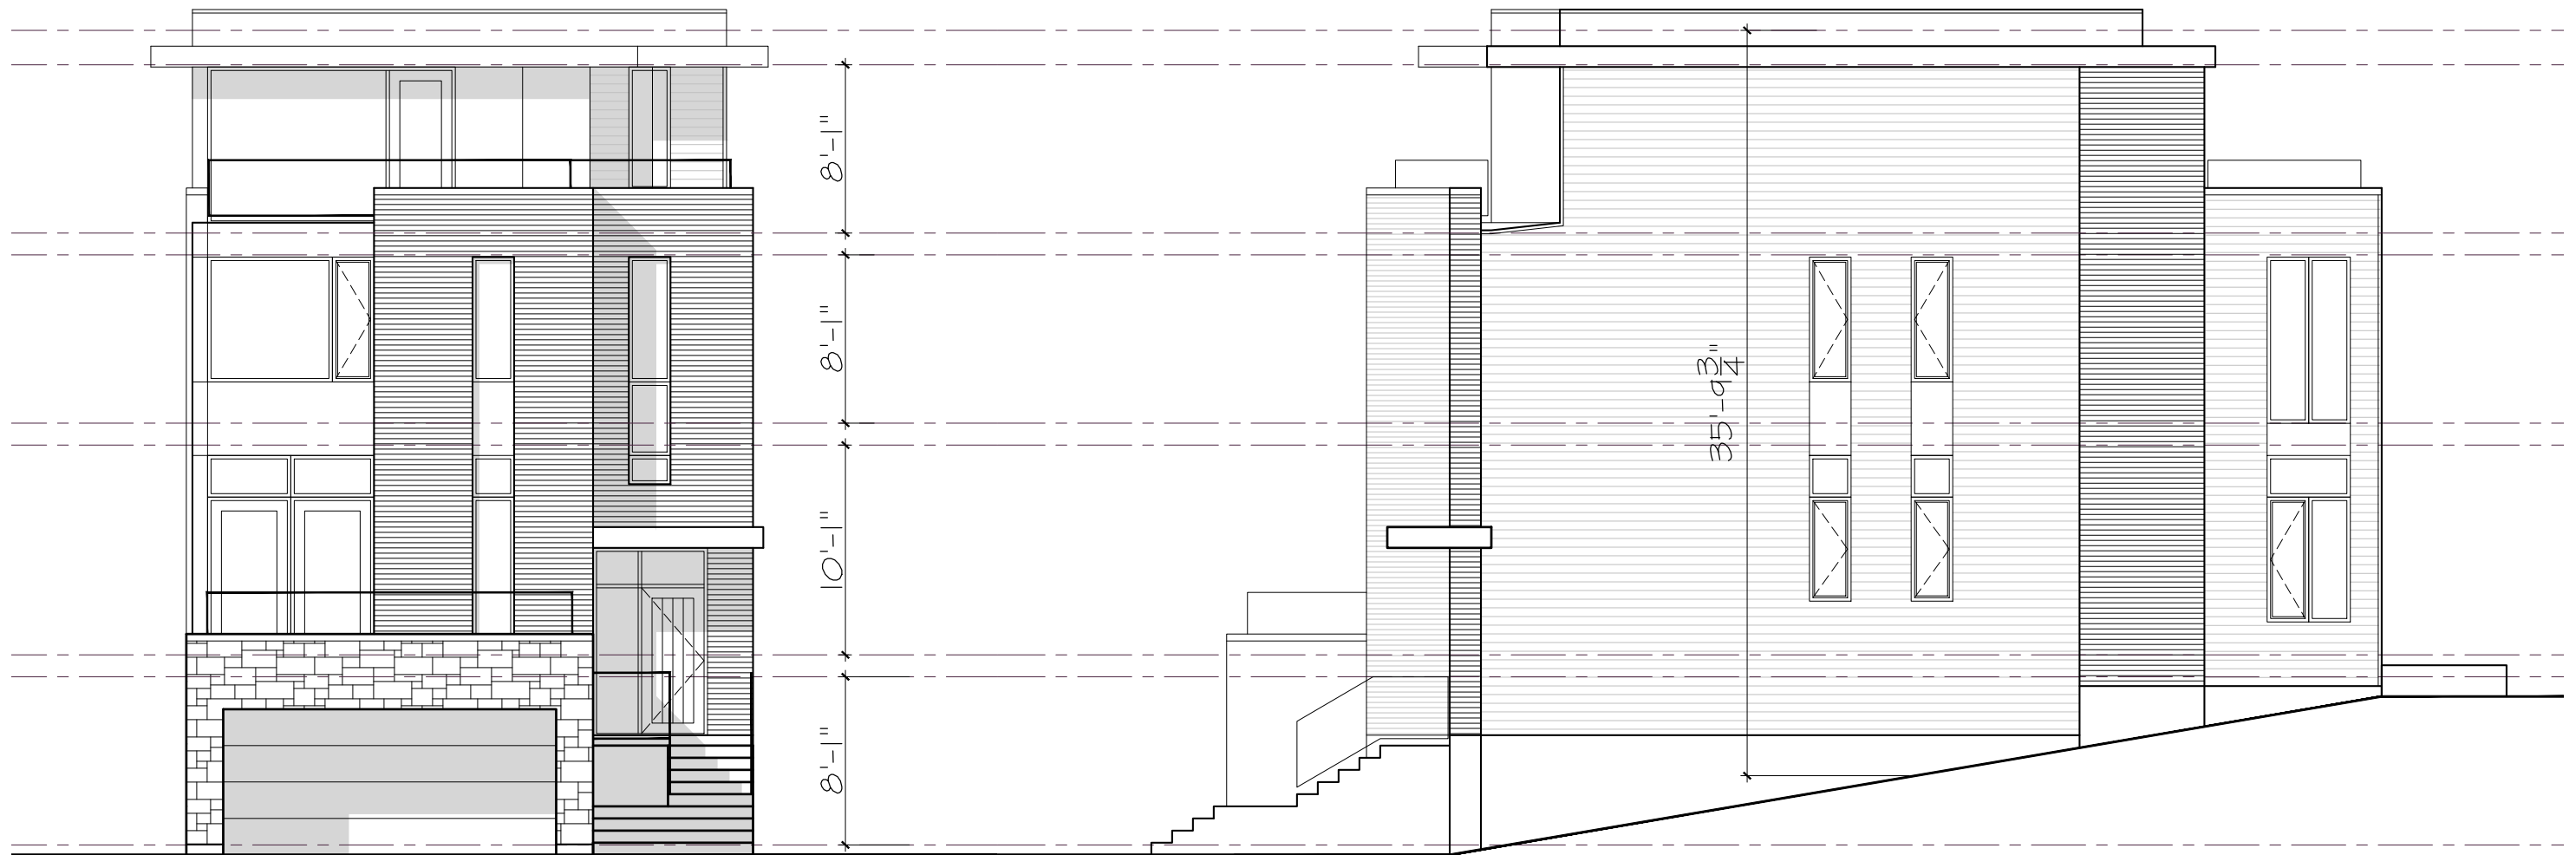

1164-1166 HIGHCROFT DR. - UNIT 2b
MANOTICK

FRONT AND SIDE ELEVATIONS

SCALE: 1/8" = 1'-0"
September 3, 2019

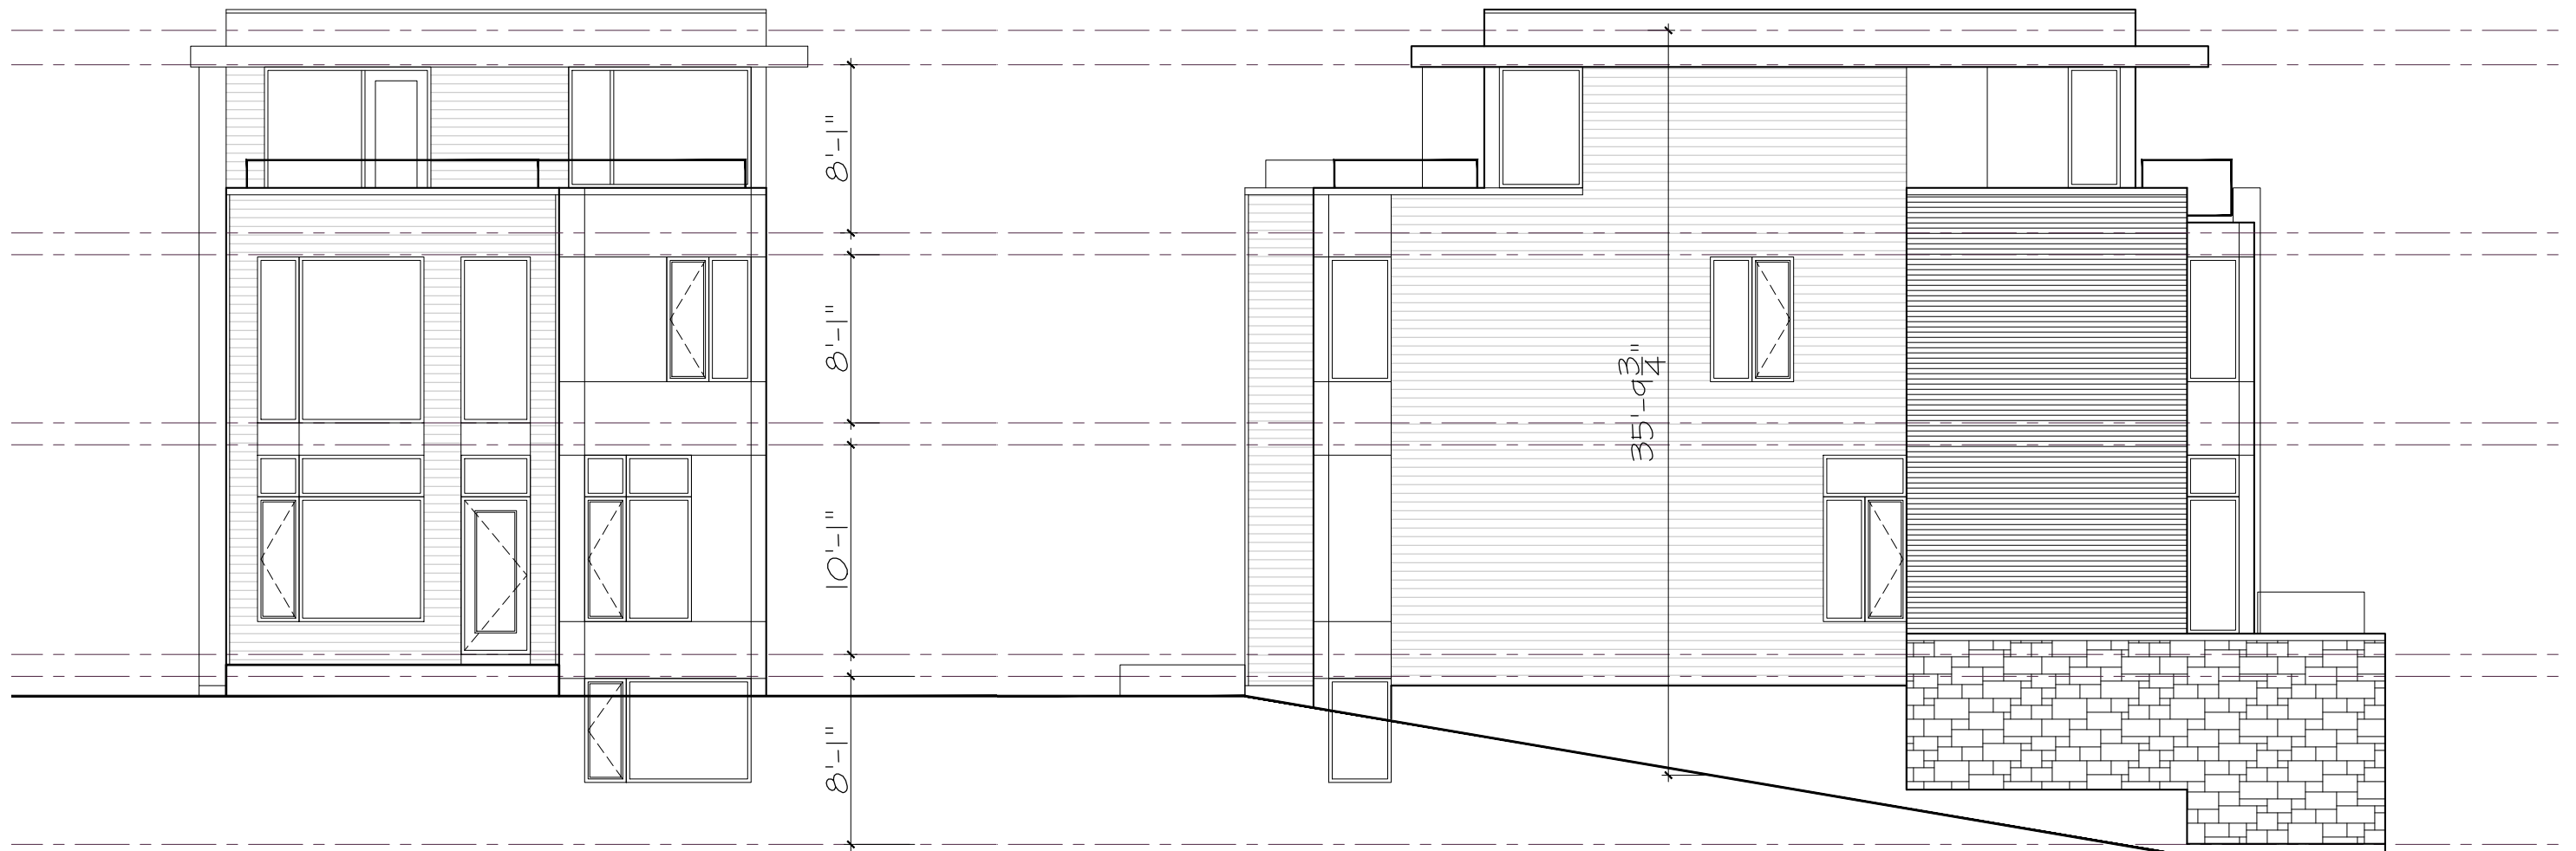


1164-1166 HIGHCROFT DR. - UNIT 2b
MANOTICK


REAR AND SIDE ELEVATIONS

SCALE: 1/8" = 1'-0"
September 3, 2019


WALK-OUT BASEMENT
534 S.F.

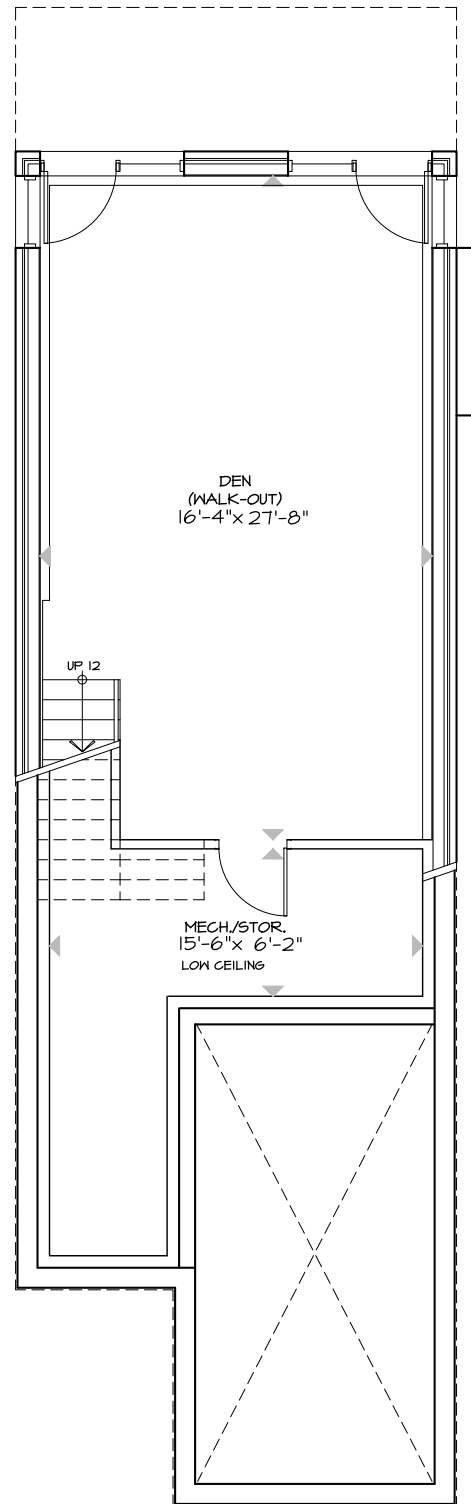

FIRST FLOOR
752 S.F.

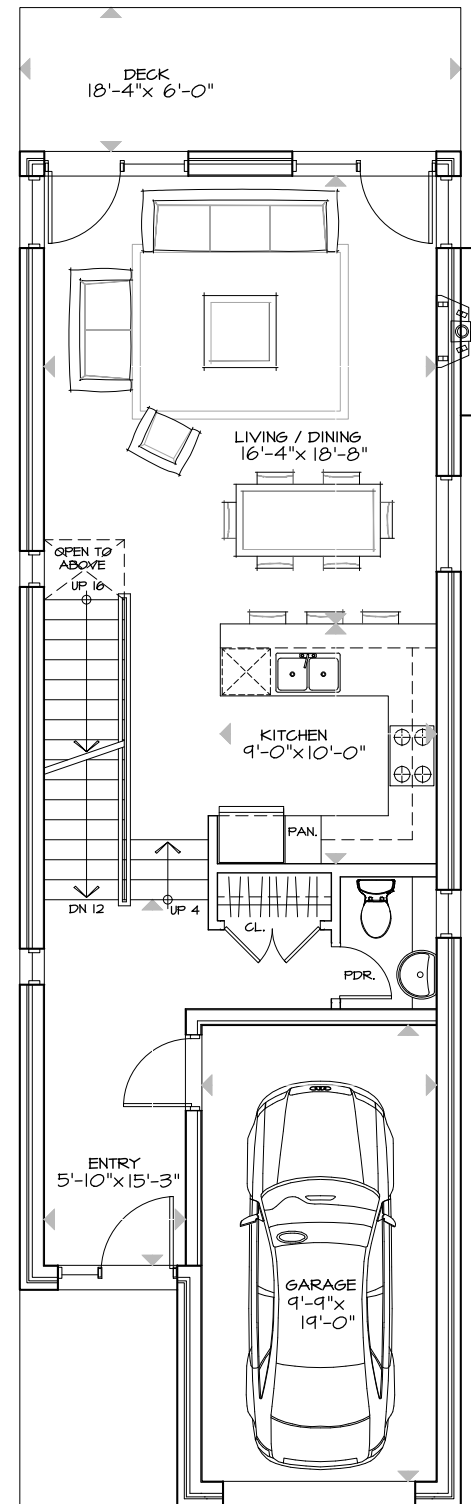

SECOND FLOOR
1008 S.F.

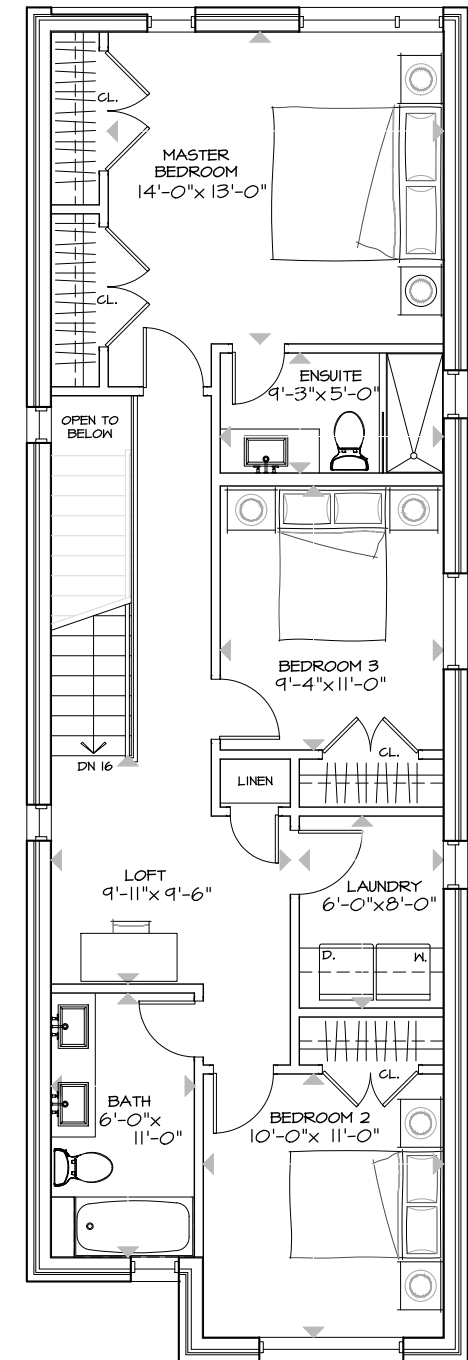



2294 S.F. TOTAL



1164-1166 HIGHCROFT DR. - UNIT 3
MANOTICK

PLANS
TOTAL 1760 S.F. (+ WALK-OUT BASEMENT)

SCALE: 1/8" = 1'-0"
September 3, 2019

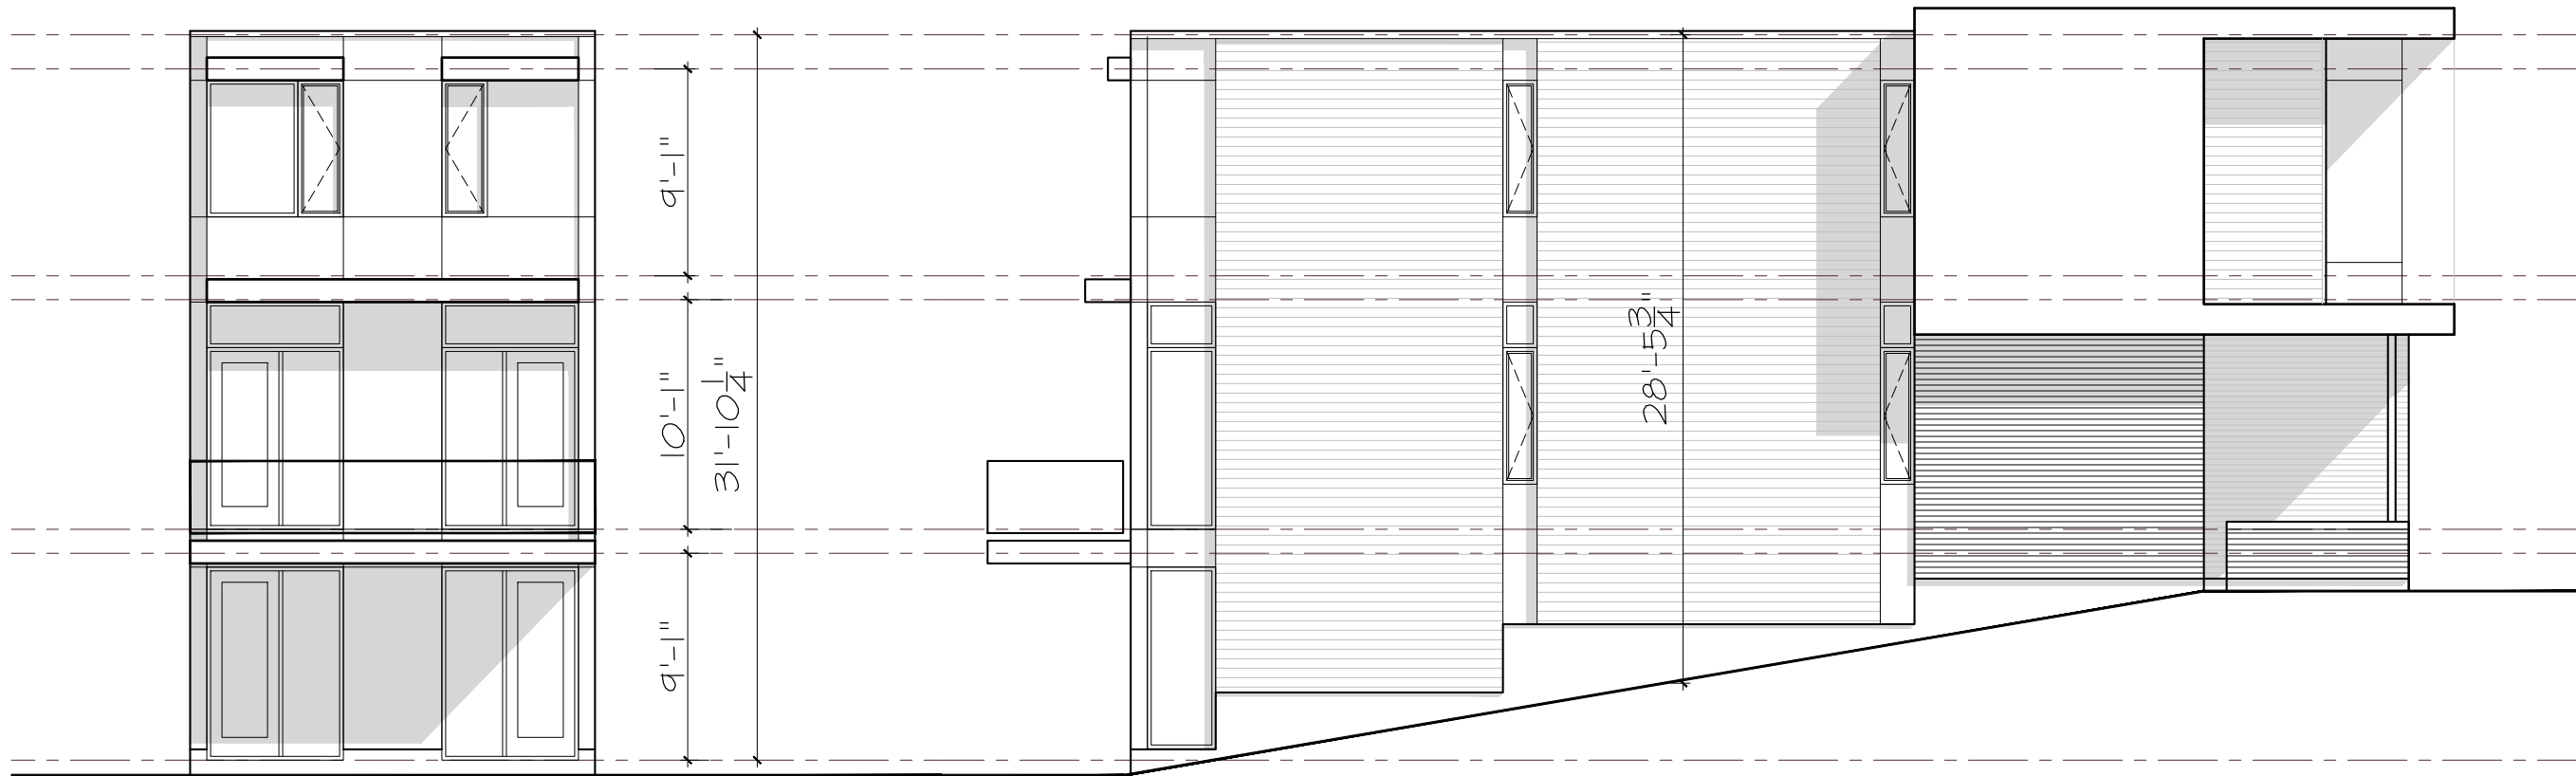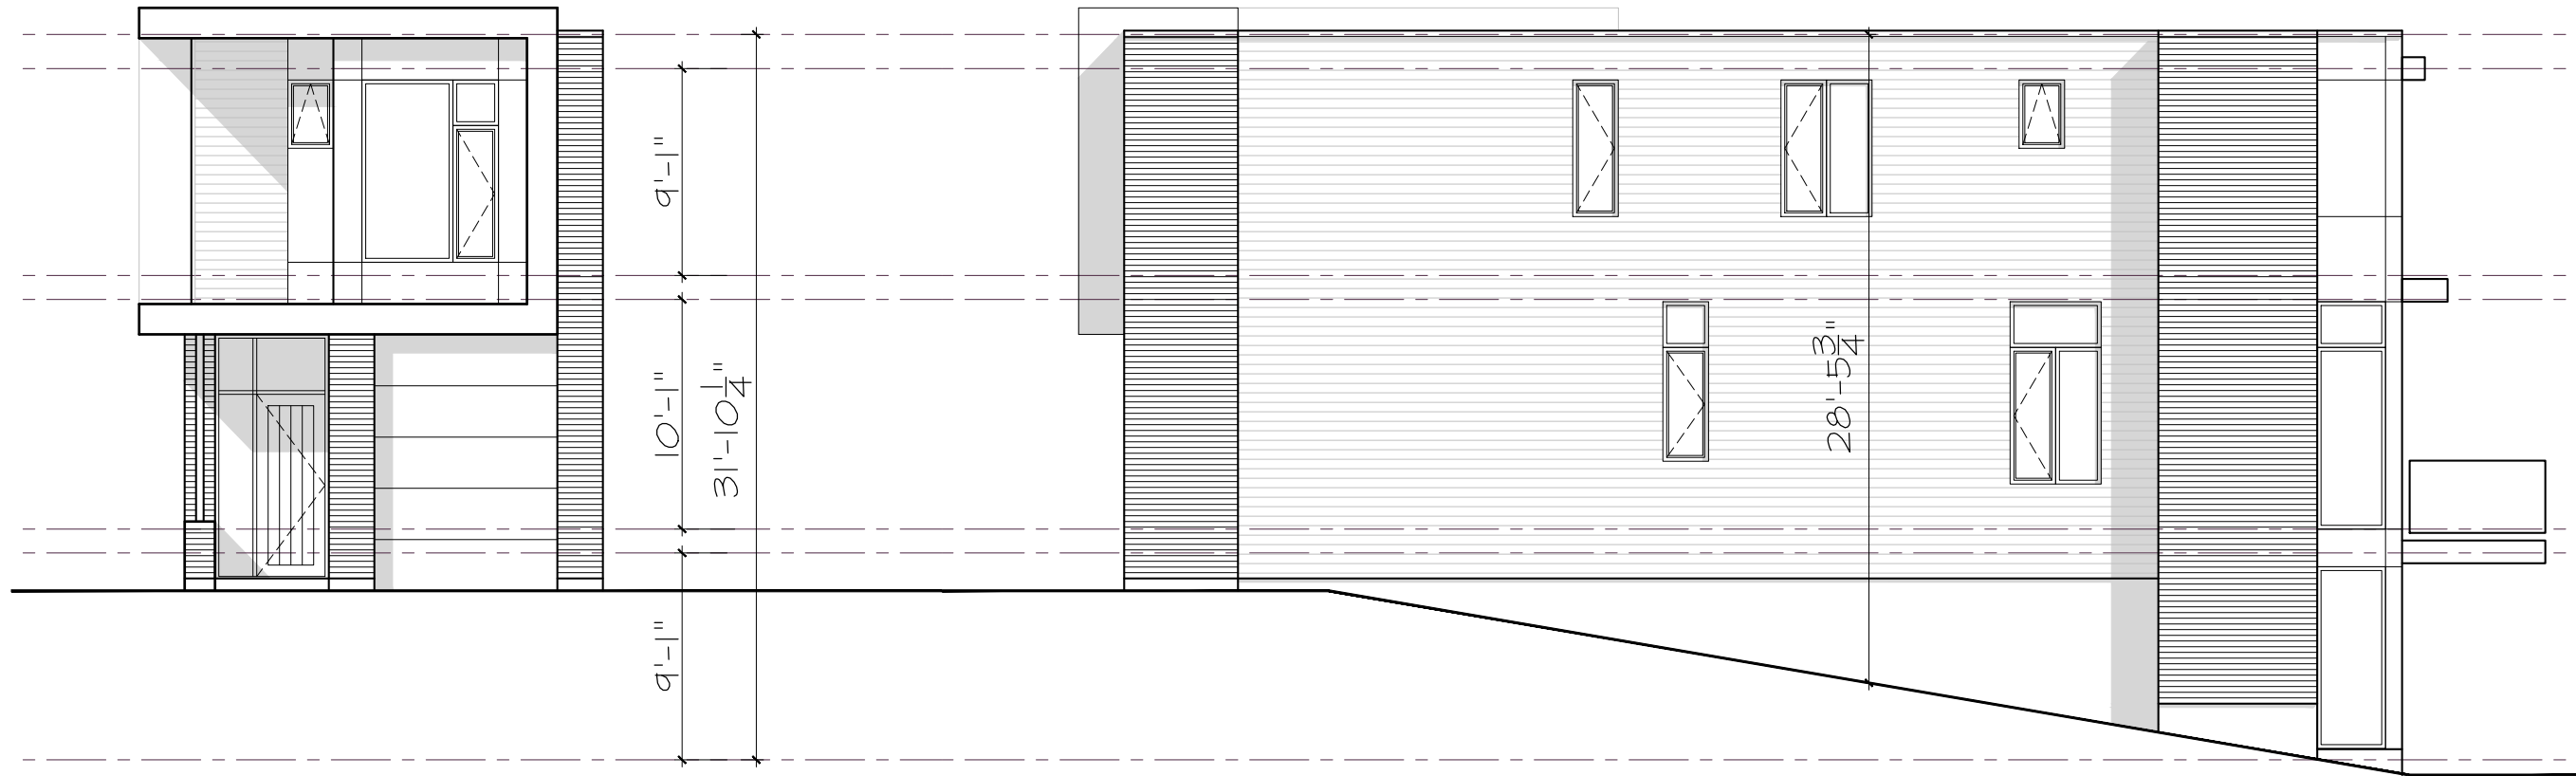

1164-1166 HIGHCROFT DR. - UNIT 3
 MANOTICK

ELEVATIONS

SCALE: 1/8" = 1'-0"
 September 3, 2019



1164-1166 HIGHCROFT DR.
MANOTICK

STREETSCAPE 1

SCALE: 1/8" = 1'-0"
September 3, 2019



1164-1166 HIGHCROFT DR.
MANOTICK

STREETScape 2

SCALE: 1/8" = 1'-0"
September 3, 2019



LOT 6
Unit Type 3

LOT 7
Unit Type 3

LOT 8
Unit Type 3



1164-1166 HIGHCROFT DR.
MANOTICK

STREETScape 3

SCALE: 1/8" = 1'-0"
September 3, 2019