


NOTE:
ALL EXPOSED STEEL TO RECEIVE ZINC RICH PRIMER & PAINT TYPICAL

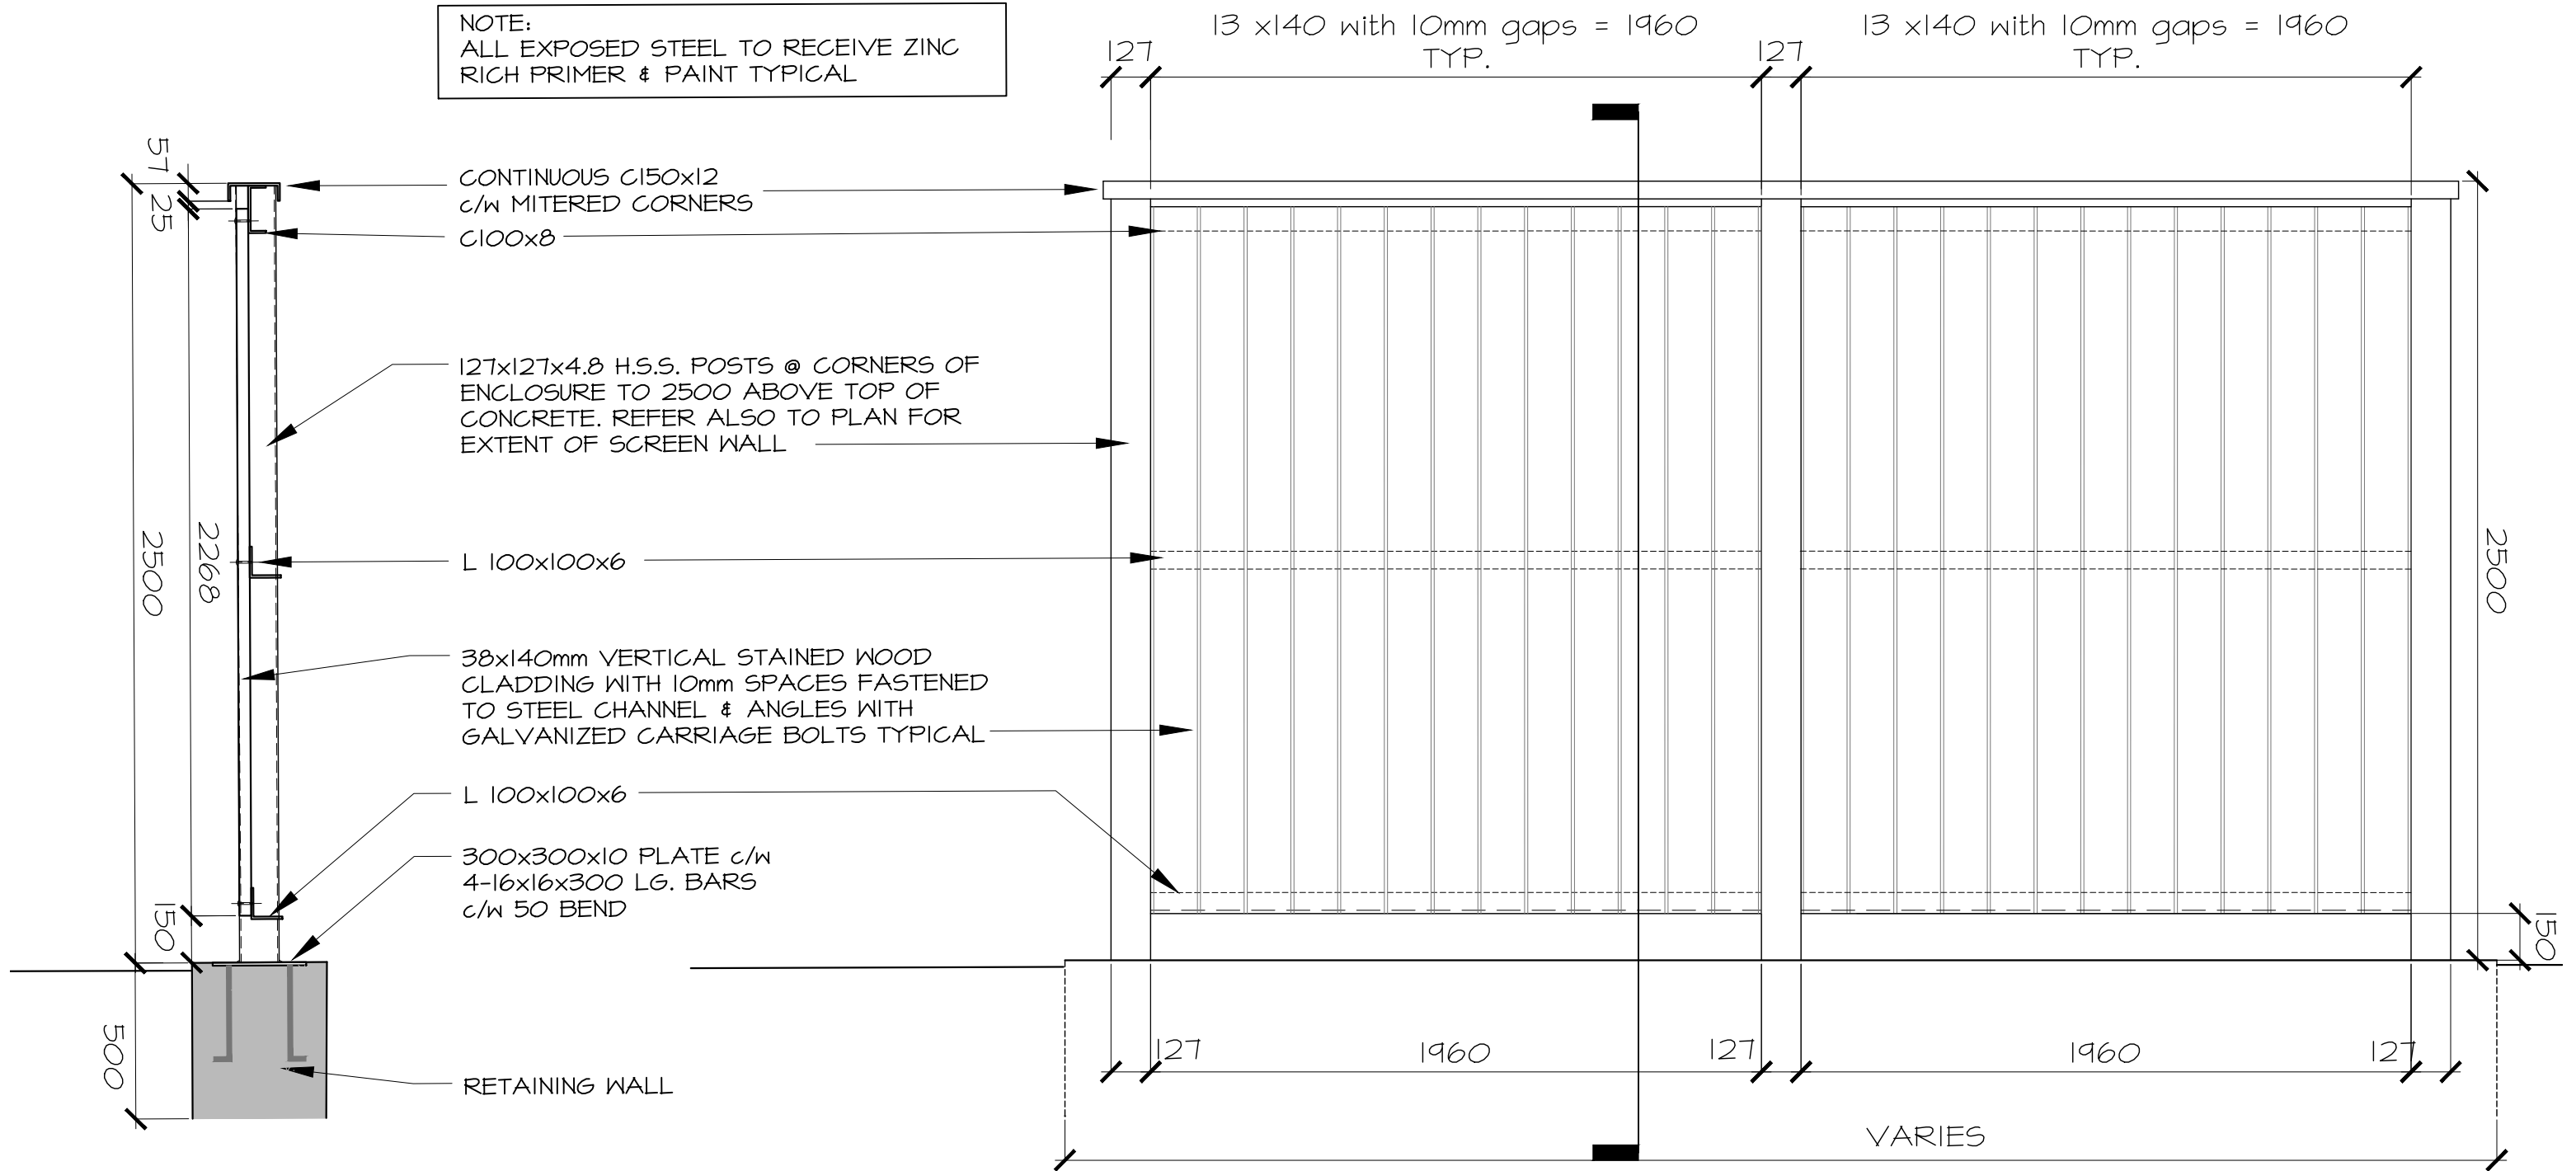

1164-1166 HIGHCROFT DR.
MANOTICK

PRIVACY FENCE TYP. DETAIL

SCALE 1:20
MAY 13, 2021