


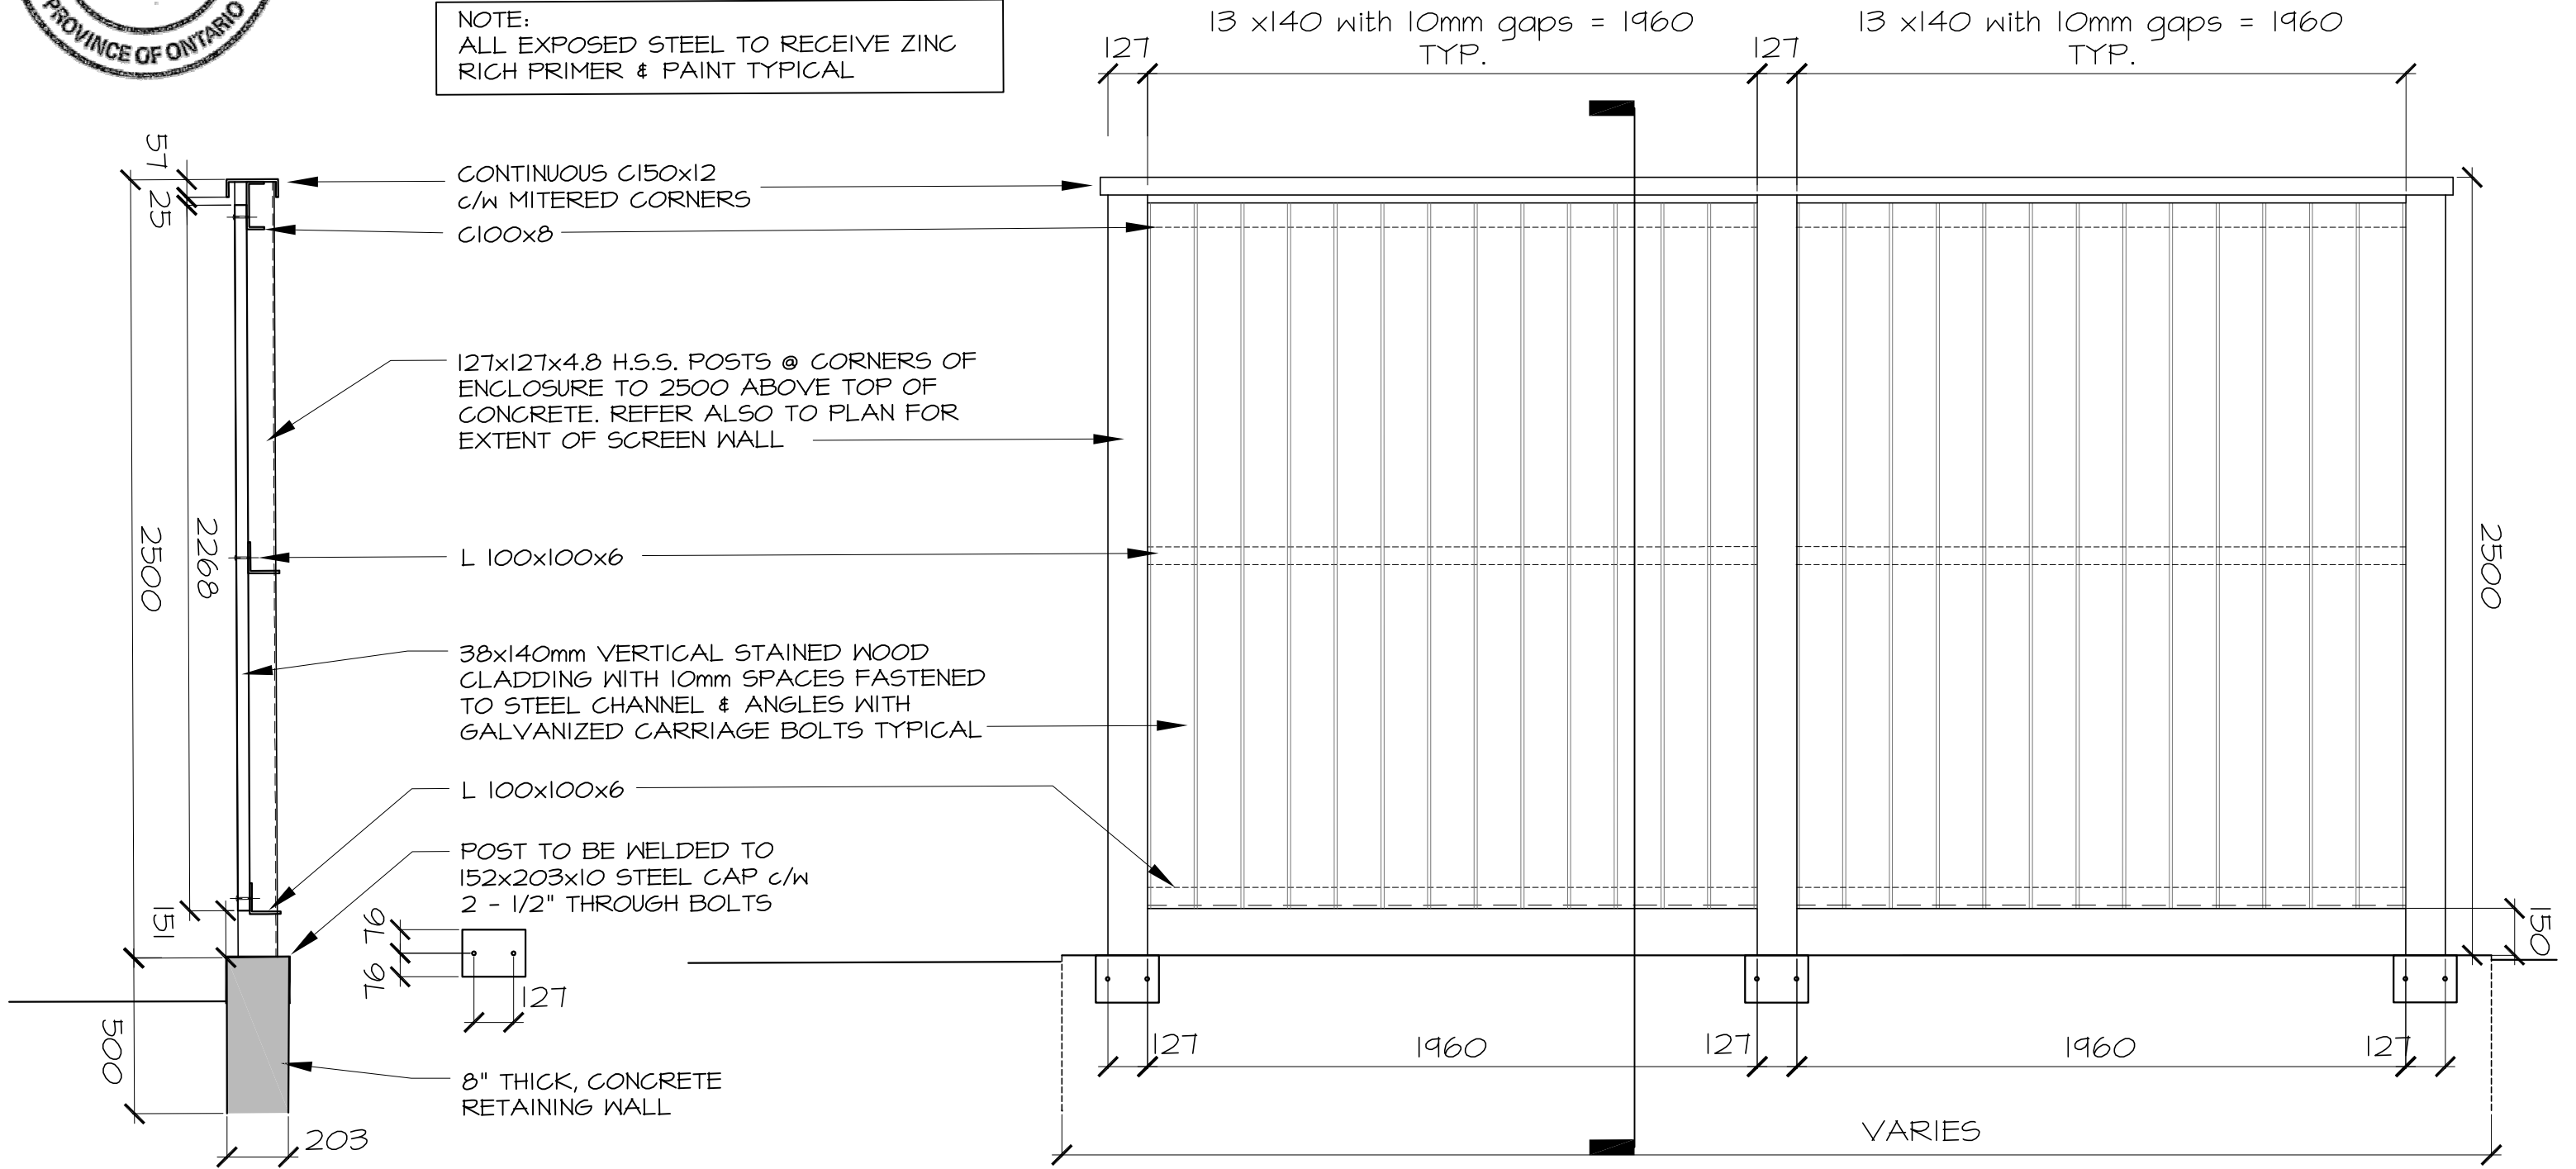

NOTE:
ALL EXPOSED STEEL TO RECEIVE ZINC RICH PRIMER & PAINT TYPICAL



APPROVED
By Adam Brown at 9:35 am, Aug 25, 2021

AR

ADAM BROWN
MANAGER, DEVELOPMENT REVIEW - RURAL
PLANNING, INFRASTRUCTURE & ECONOMIC
DEVELOPMENT DEPARTMENT, CITY OF OTTAWA

1164-1166 HIGHCROFT DR.
MANOTICK

PRIVACY FENCE TYP. DETAIL

SCALE 1:20
JULY 7, 2021

