

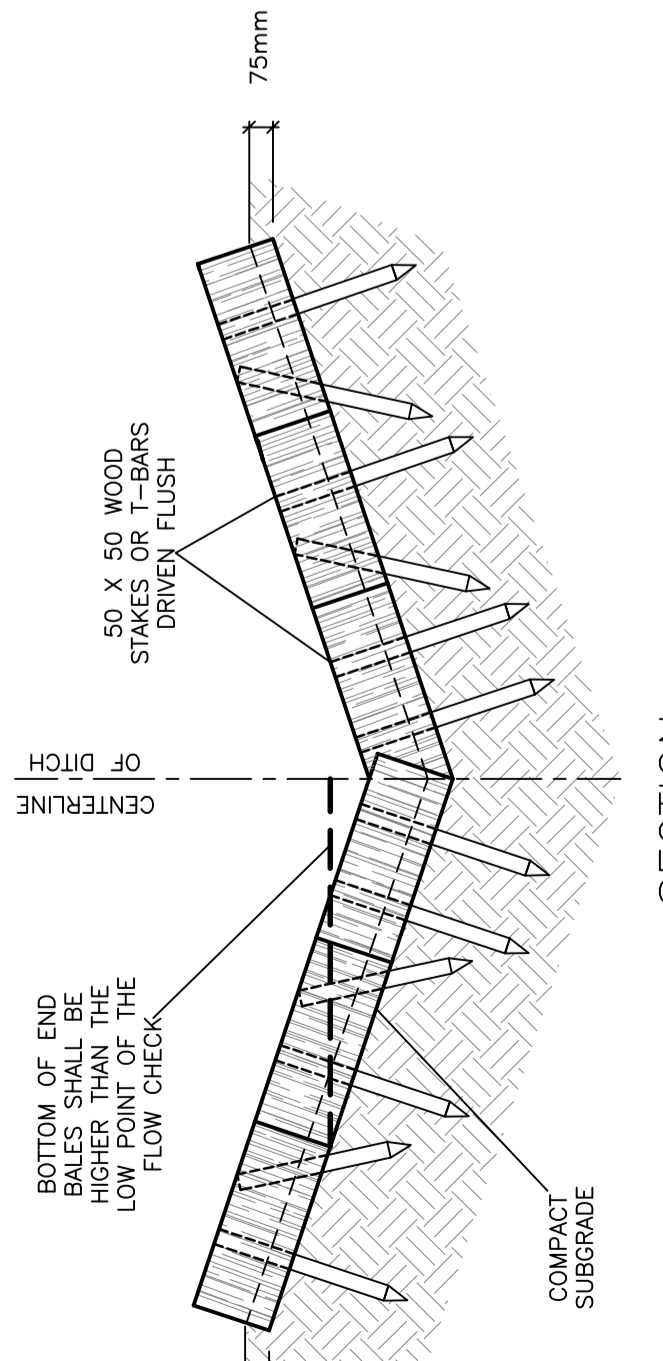


OWNER:  
 NIVO DEVELOPMENTS INC.  
 255 MICHAEL COMPLAND DRIVE  
 OTTAWA, ONTARIO, K2M 0M5  
 613-224-6200

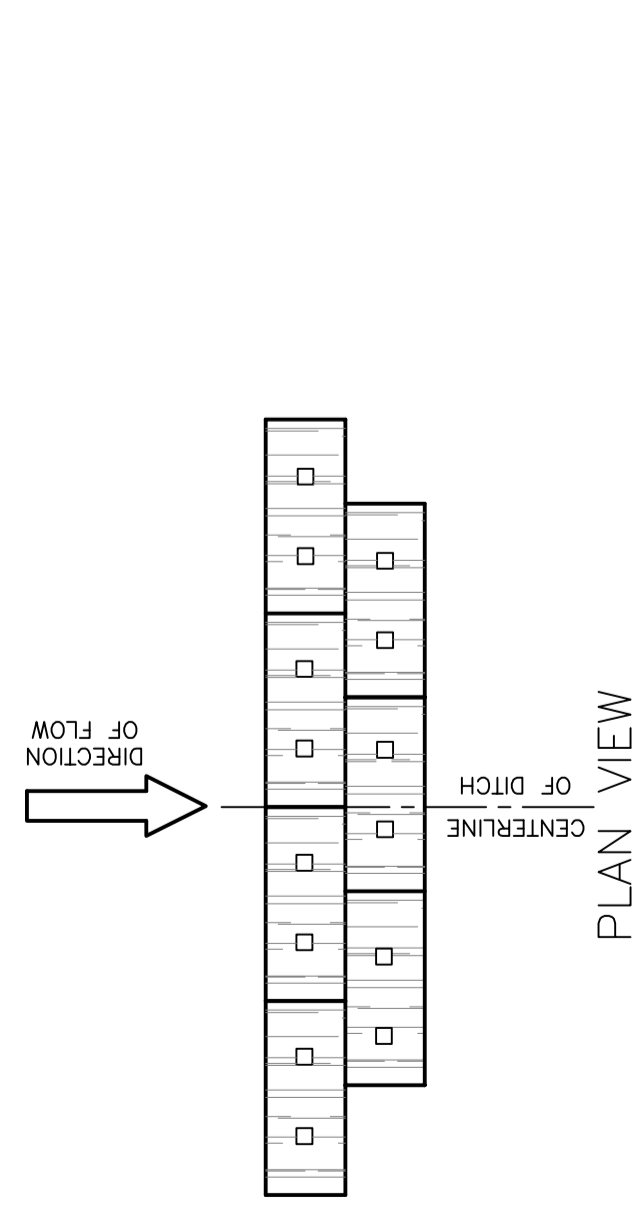

1. STRAW BALES SHALL BE BUTTED AND SHAPED TO CONFORM TO THE SIDES OF THE DITCH TO PREVENT THE FLOW OF WATER UNDER THE BALES. THE NUMBER OF BALES, BARRIERS AND THE SUIT SHAPE OF DITCH. STAKES SHALL BE EQUALLY SPACED
2. STAKES SHALL BE EQUALLY SPACED
3. STAKES SHALL BE EQUALLY SPACED
4. CONTACT WITH GROUND.

STRAW BALE FLOW CHECK DAM  
 AS PER OPSD 219.180  
 N.T.S.

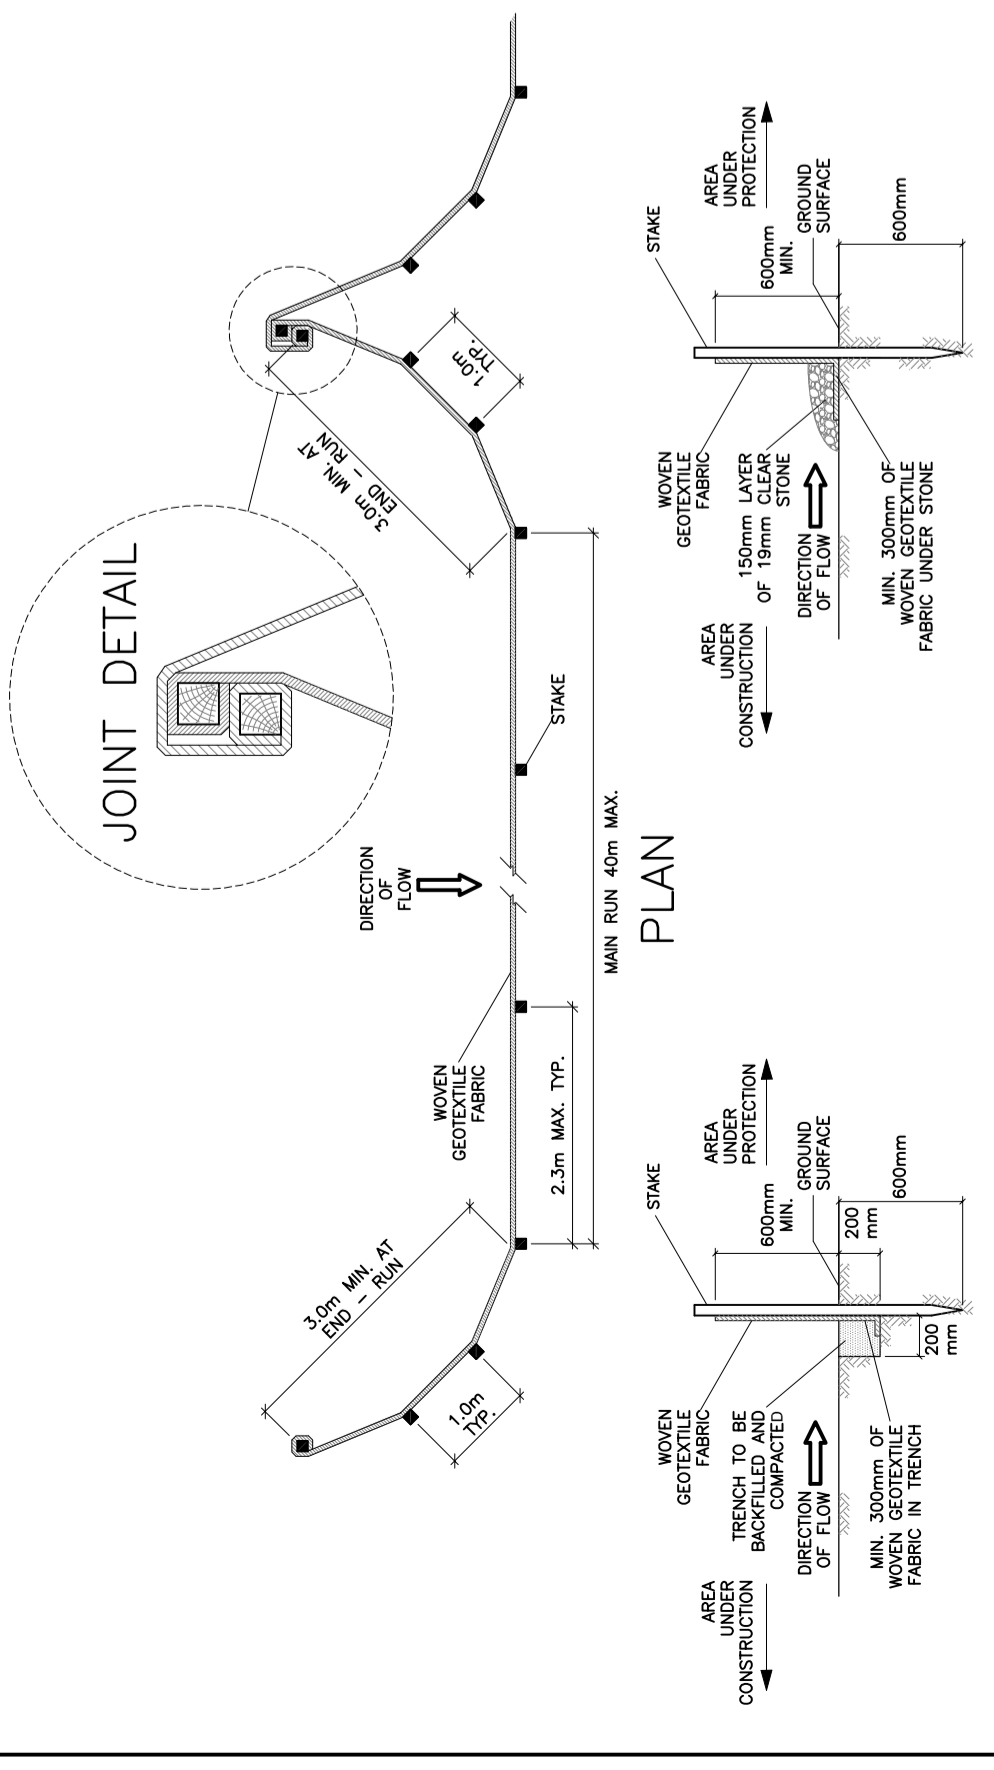

SECTION (FROZEN GROUND)

SILT FENCE BARRIER  
 AS PER OPSD 219.110  
 (MODIFIED FOR FROZEN GROUND)  
 N.T.S.

DRAWING LEGEND

- CB [Symbol] CATCH BASIN
- MH [Symbol] MANHOLE
- CB/MH [Symbol] CATCH BASIN/MANHOLE
- MH [Symbol] SANITARY MANHOLE
- EXISTING GRADE ELEVATION
- PROPOSED GRADE ELEVATION
- EXISTING SLOPE OF GRADE
- PROPOSED SLOPE OF GRADE
- TOP OF SLOPE
- BOTTOM OF SLOPE
- CENTERLINE OF SWALE
- PROPERTY LINE
- SILT FENCE BARRIER
- 150mm CURB/DEPRESSED CURB
- LIGHT-DUTY PAVEMENT
- HEAVY-DUTY PAVEMENT
- CONCRETE
- LANDSCAPE
- FFL FIRST FLOOR ELEVATION
- TOP OF FOUNDATION
- BFL BASEMENT FLOOR ELEVATION
- USF UNDERSIDE OF FOOTING

KEY PLAN



No.	DATE	REVISION
1	JUN 14-19	PRELIMINARY
2	AUG 9-19	ISSUED FOR APPROVAL
3	SEP 27-19	RE-ISSUED FOR APPROVAL
4	MAY 5-20	ISSUED FOR COORDINATION
5	JUN 18-20	RE-ISSUED FOR APPROVAL
6	NOV 16-20	RE-ISSUED FOR APPROVAL
7	MAR 15-21	RE-ISSUED FOR APPROVAL
8	MAY 20-21	RE-ISSUED FOR APPROVAL

D. B. GRAY ENGINEERING INC.  
 700 Long Point Circle  
 Ottawa, Ontario  
 613-425-8044  
 dgray@dbgrayengineering.com

PROPOSED RESIDENTIAL DEVELOPMENT  
 1164-1166 HIGHCROFT DR.  
 MANOTICK, ONTARIO

EROSION & SEDIMENT CONTROL PLAN

Engineer's Seal  
 LICENCE IN PROFESSIONAL ENGINEERING  
 D.B. GRAY  
 17016509  
 REG. NO. 180335  
 DATE OF REG. 2013

Drawn: D.B.G.  
 Hor. Scale: 1:200  
 Vert. Scale: [Blank]  
 Date: JUN 14-19  
 Job No.: 180335  
 Drawing No.: C-6  
 of 14

NOT VALID UNLESS SIGNED & DATED

REFER TO NOTES & DETAILS  
 ON DRAWINGS C-7 & C-8

