





OWNER:
 NIVO DEVELOPMENTS INC.
 255 MICHAEL COWPLAND DRIVE
 OTTAWA, ONTARIO, K2M 0M5
 613-224-6200

APPROVED
 By Adam Brown at 9:25 am, Aug 25, 2021




ADAM BROWN
 MANAGER, DEVELOPMENT REVIEW - RURAL
 PLANNING, INFRASTRUCTURE & ECONOMIC
 DEVELOPMENT DEPARTMENT, CITY OF OTTAWA

REFER TO DRAWING C-1 AND NOTES &
 DETAILS ON DRAWINGS C-7 & C-8

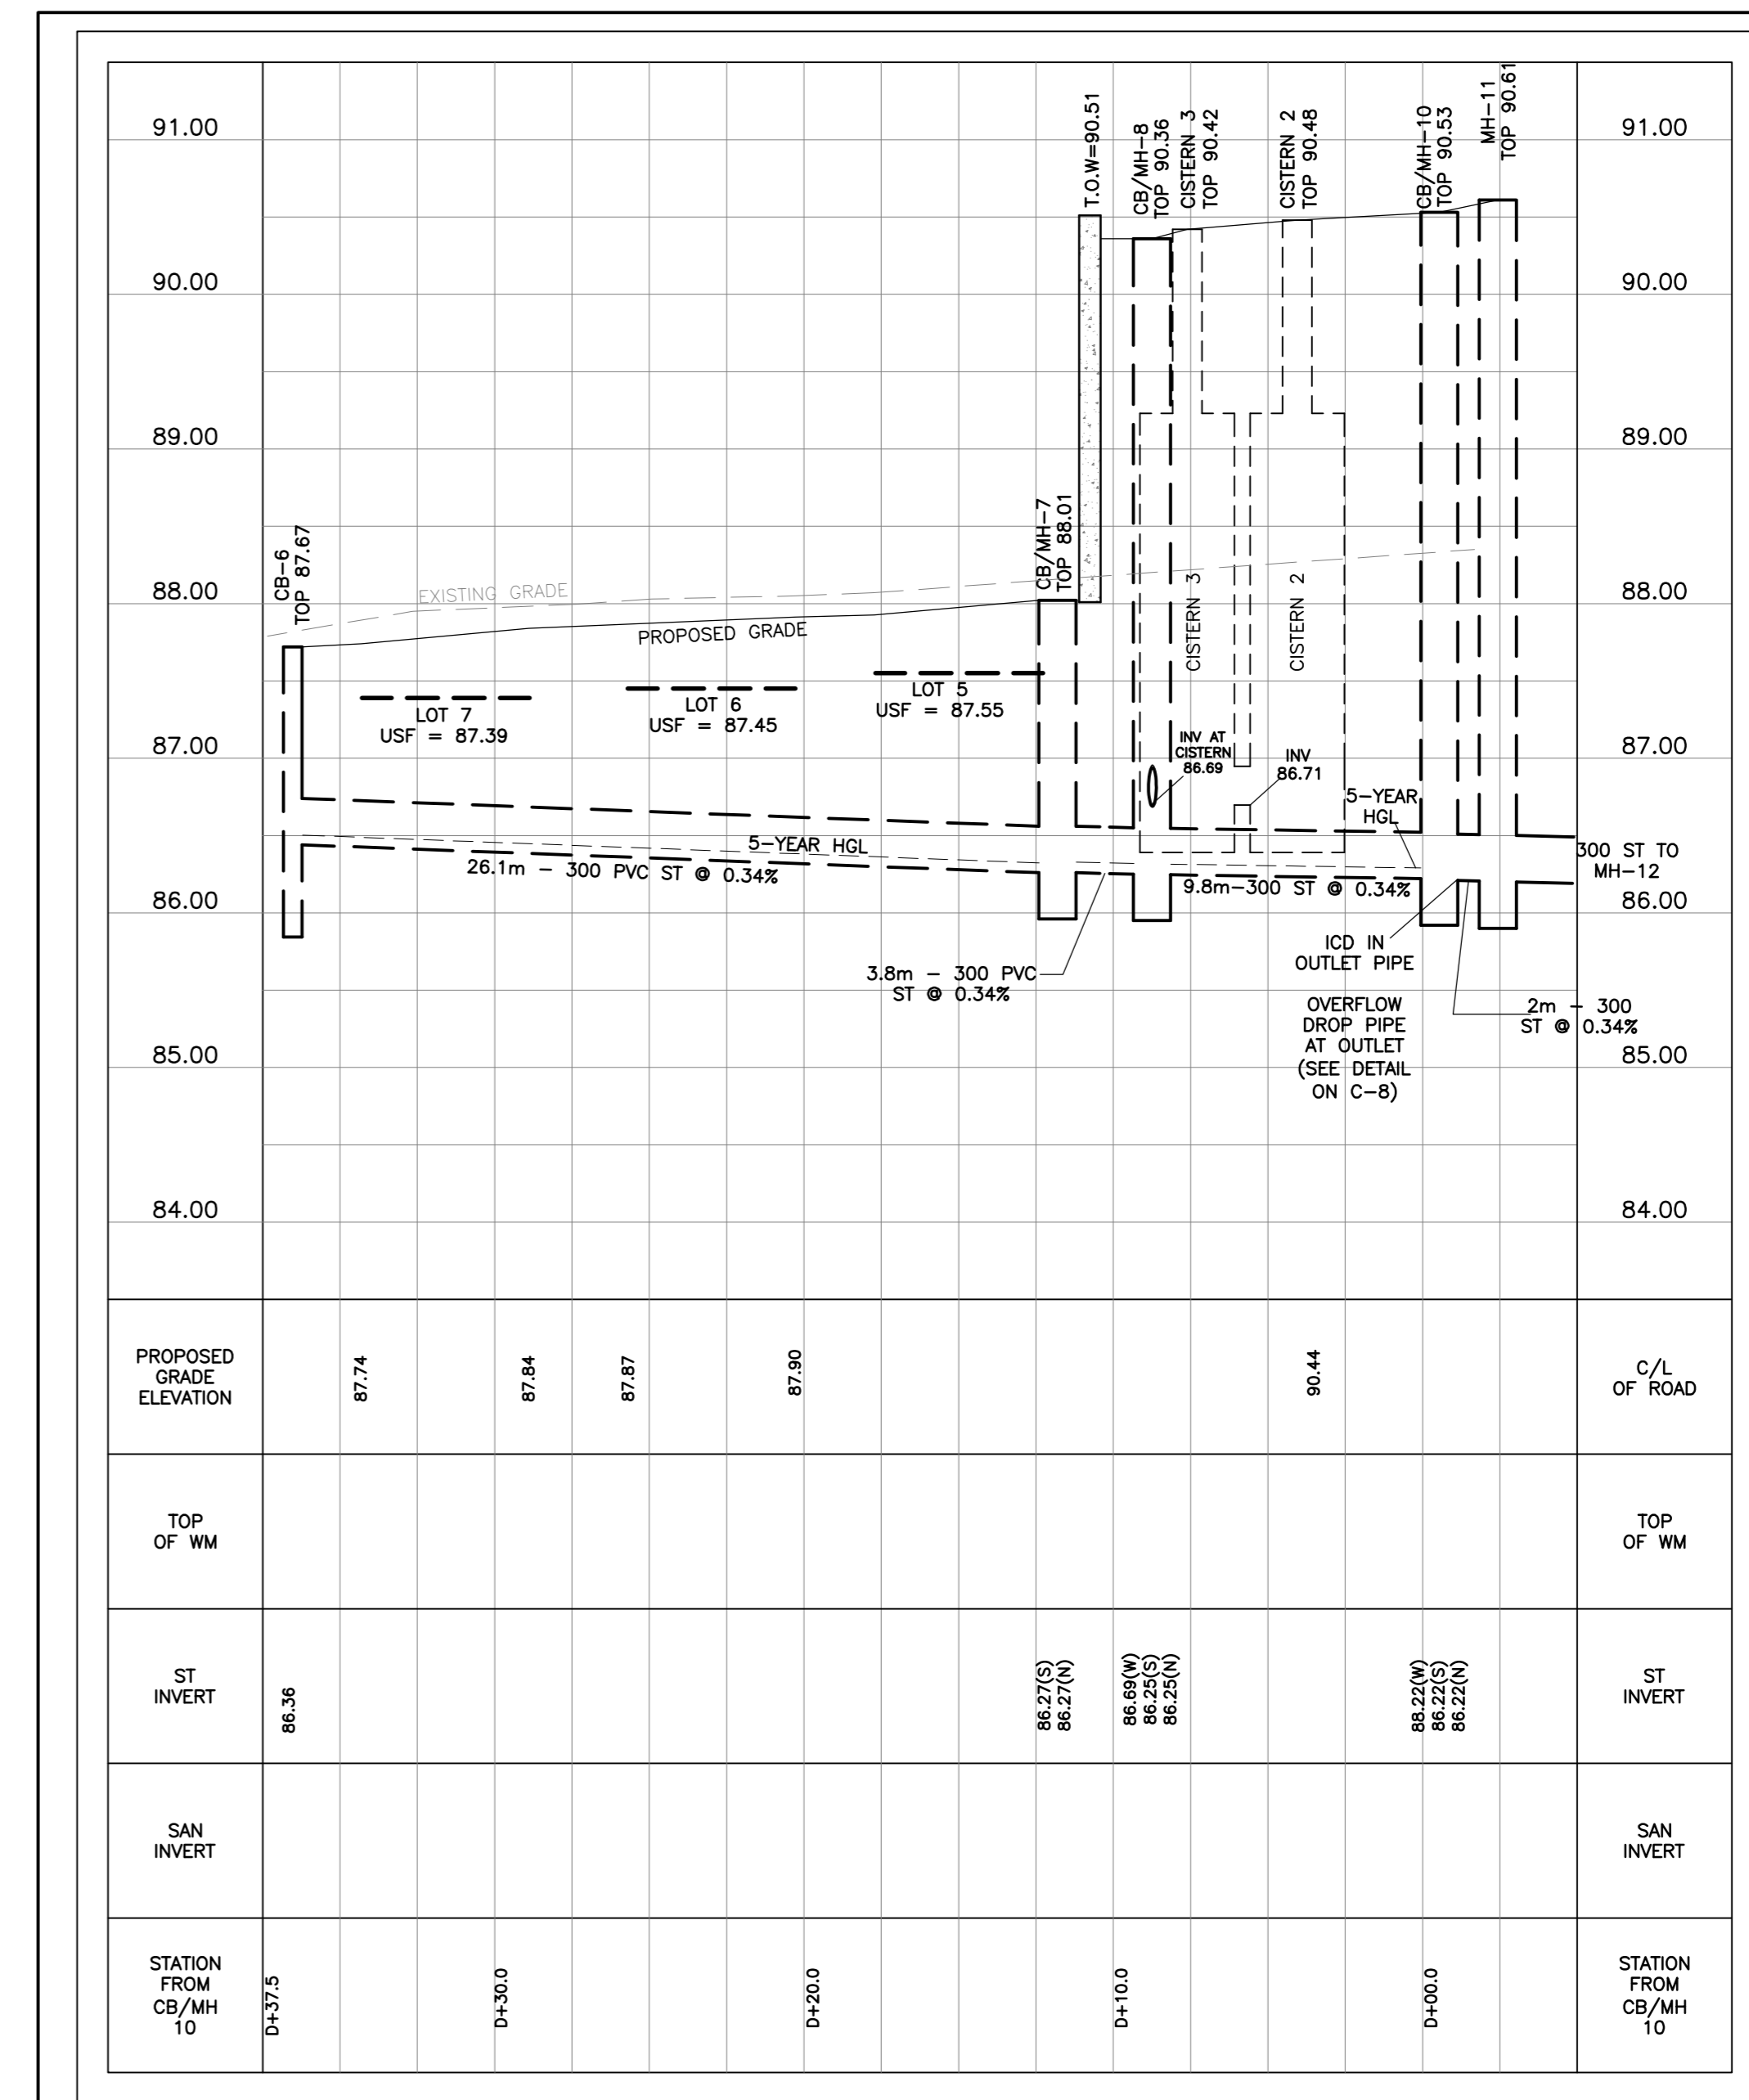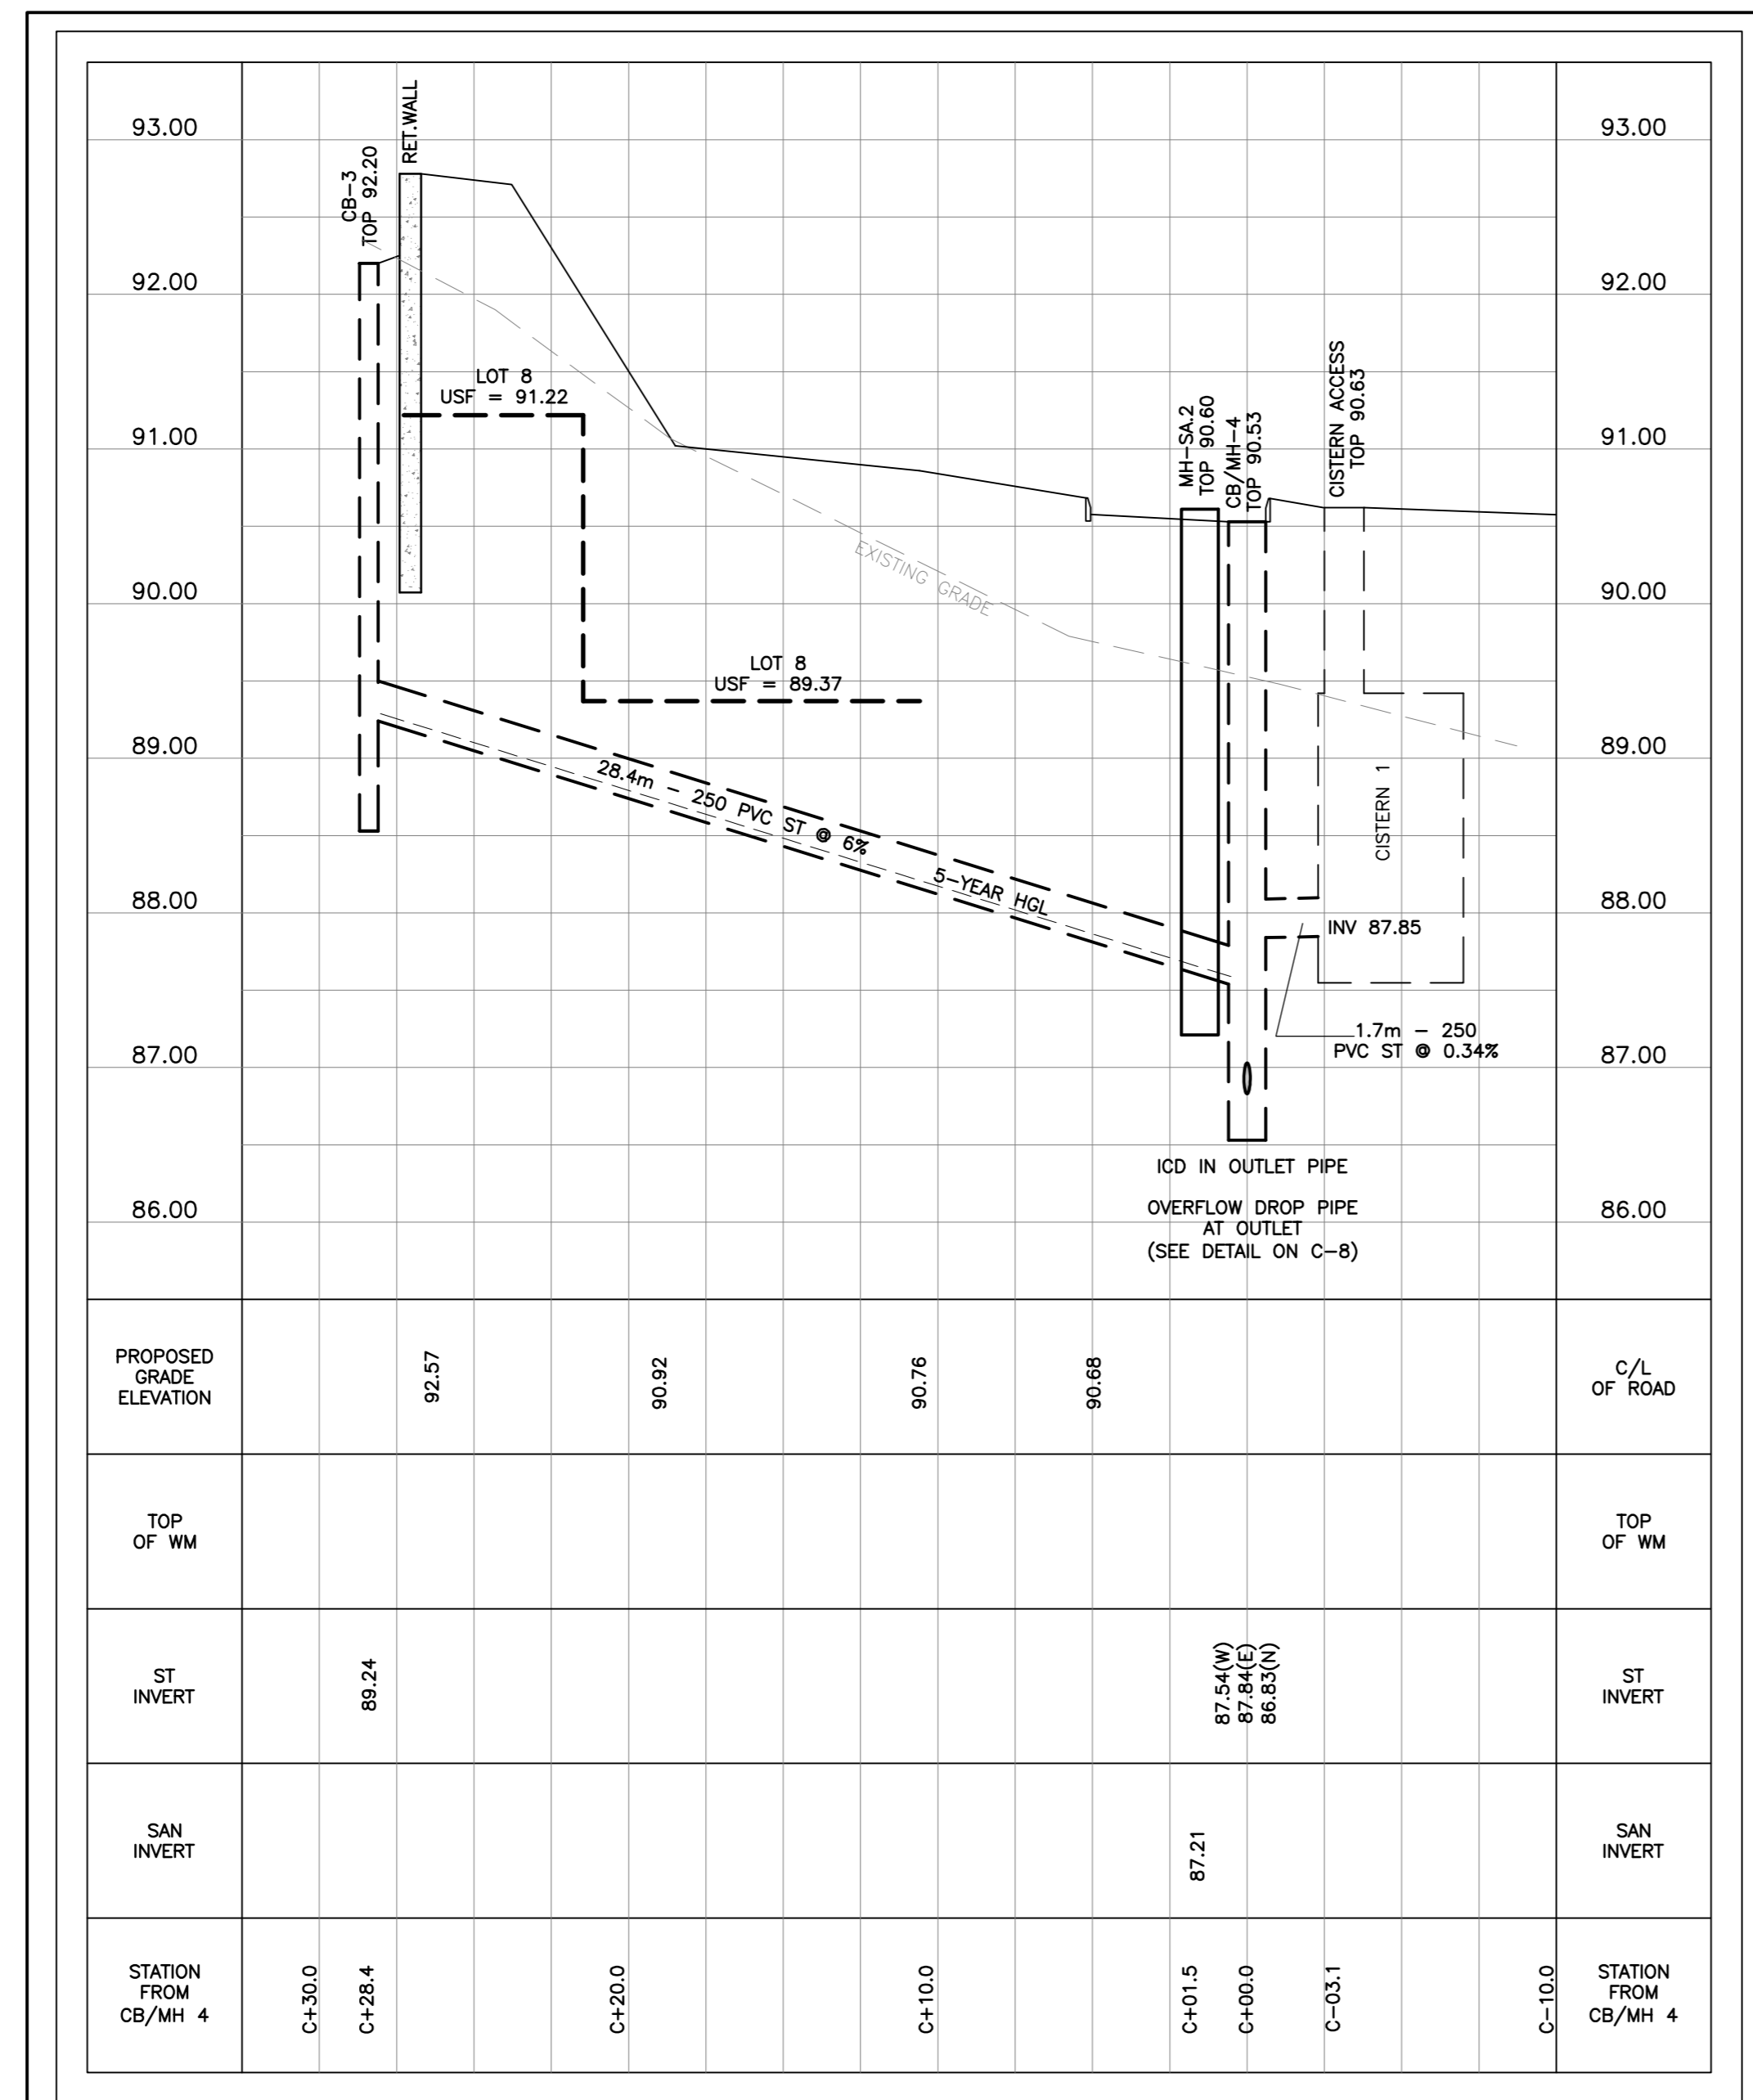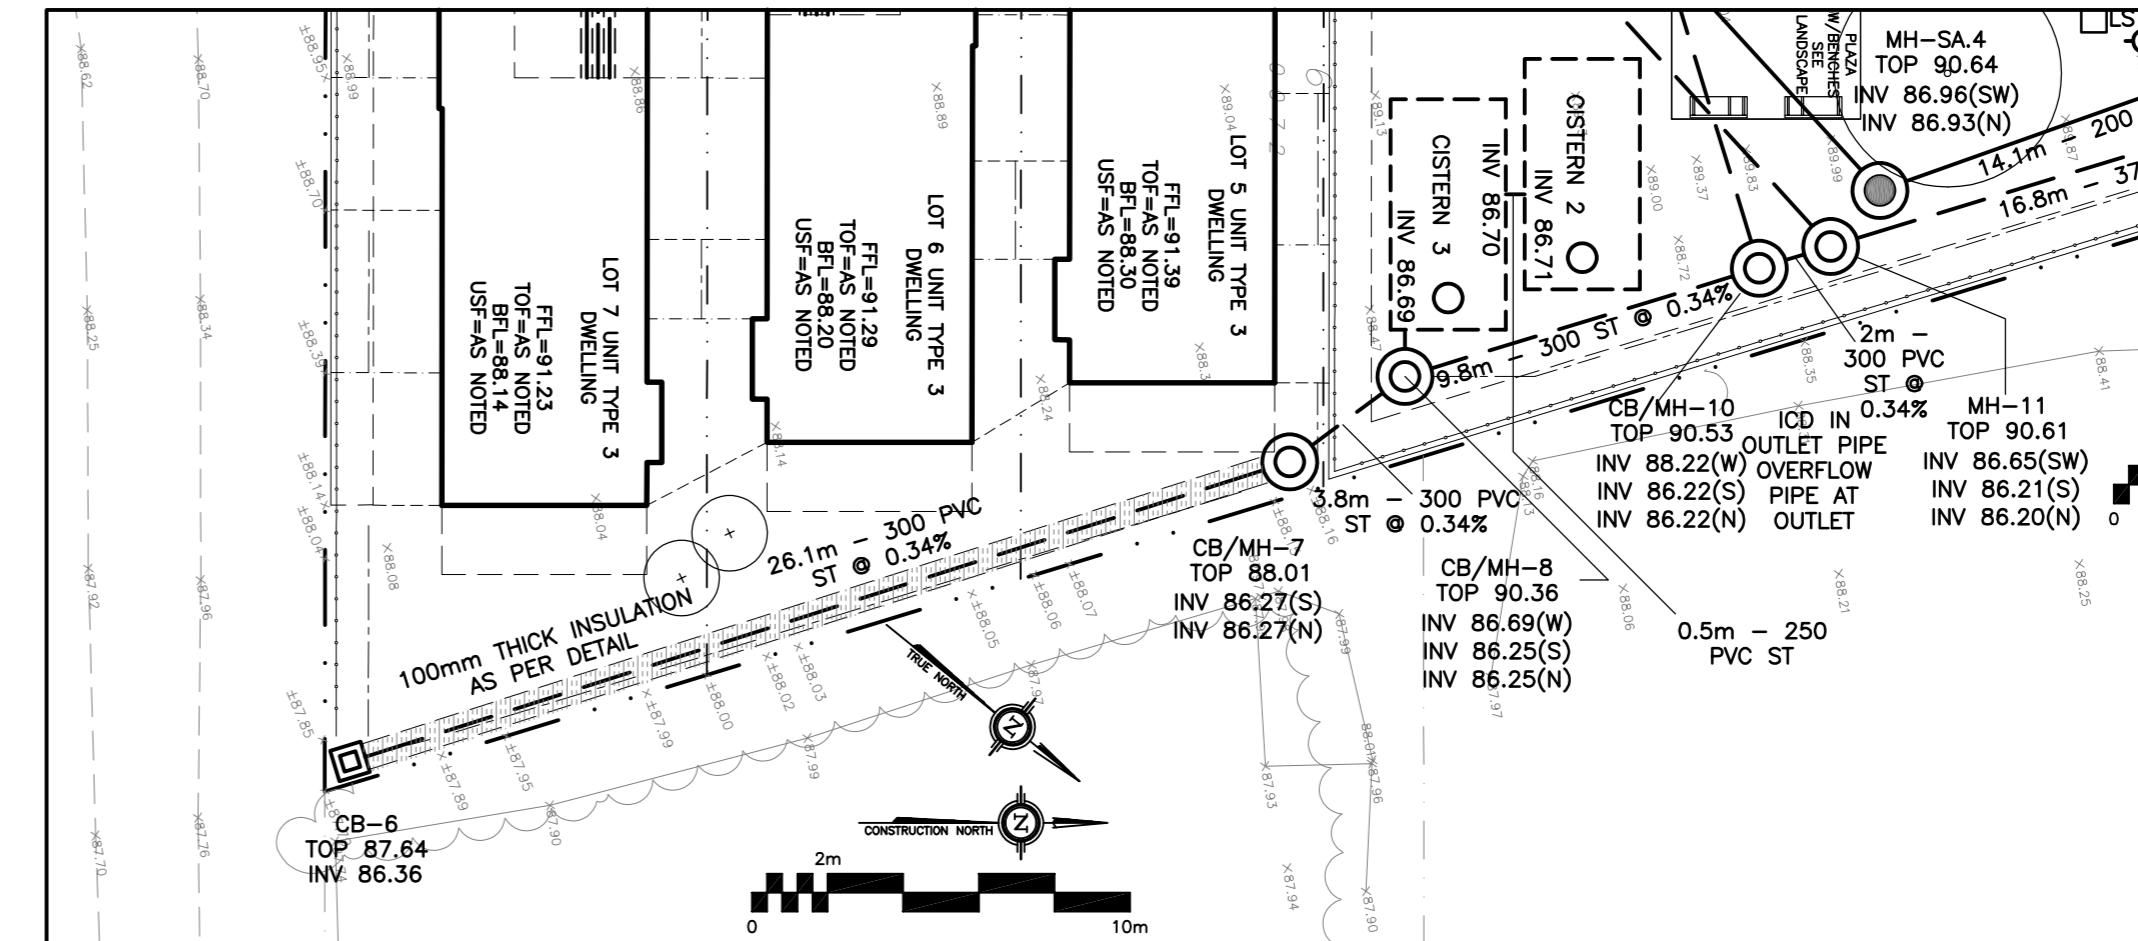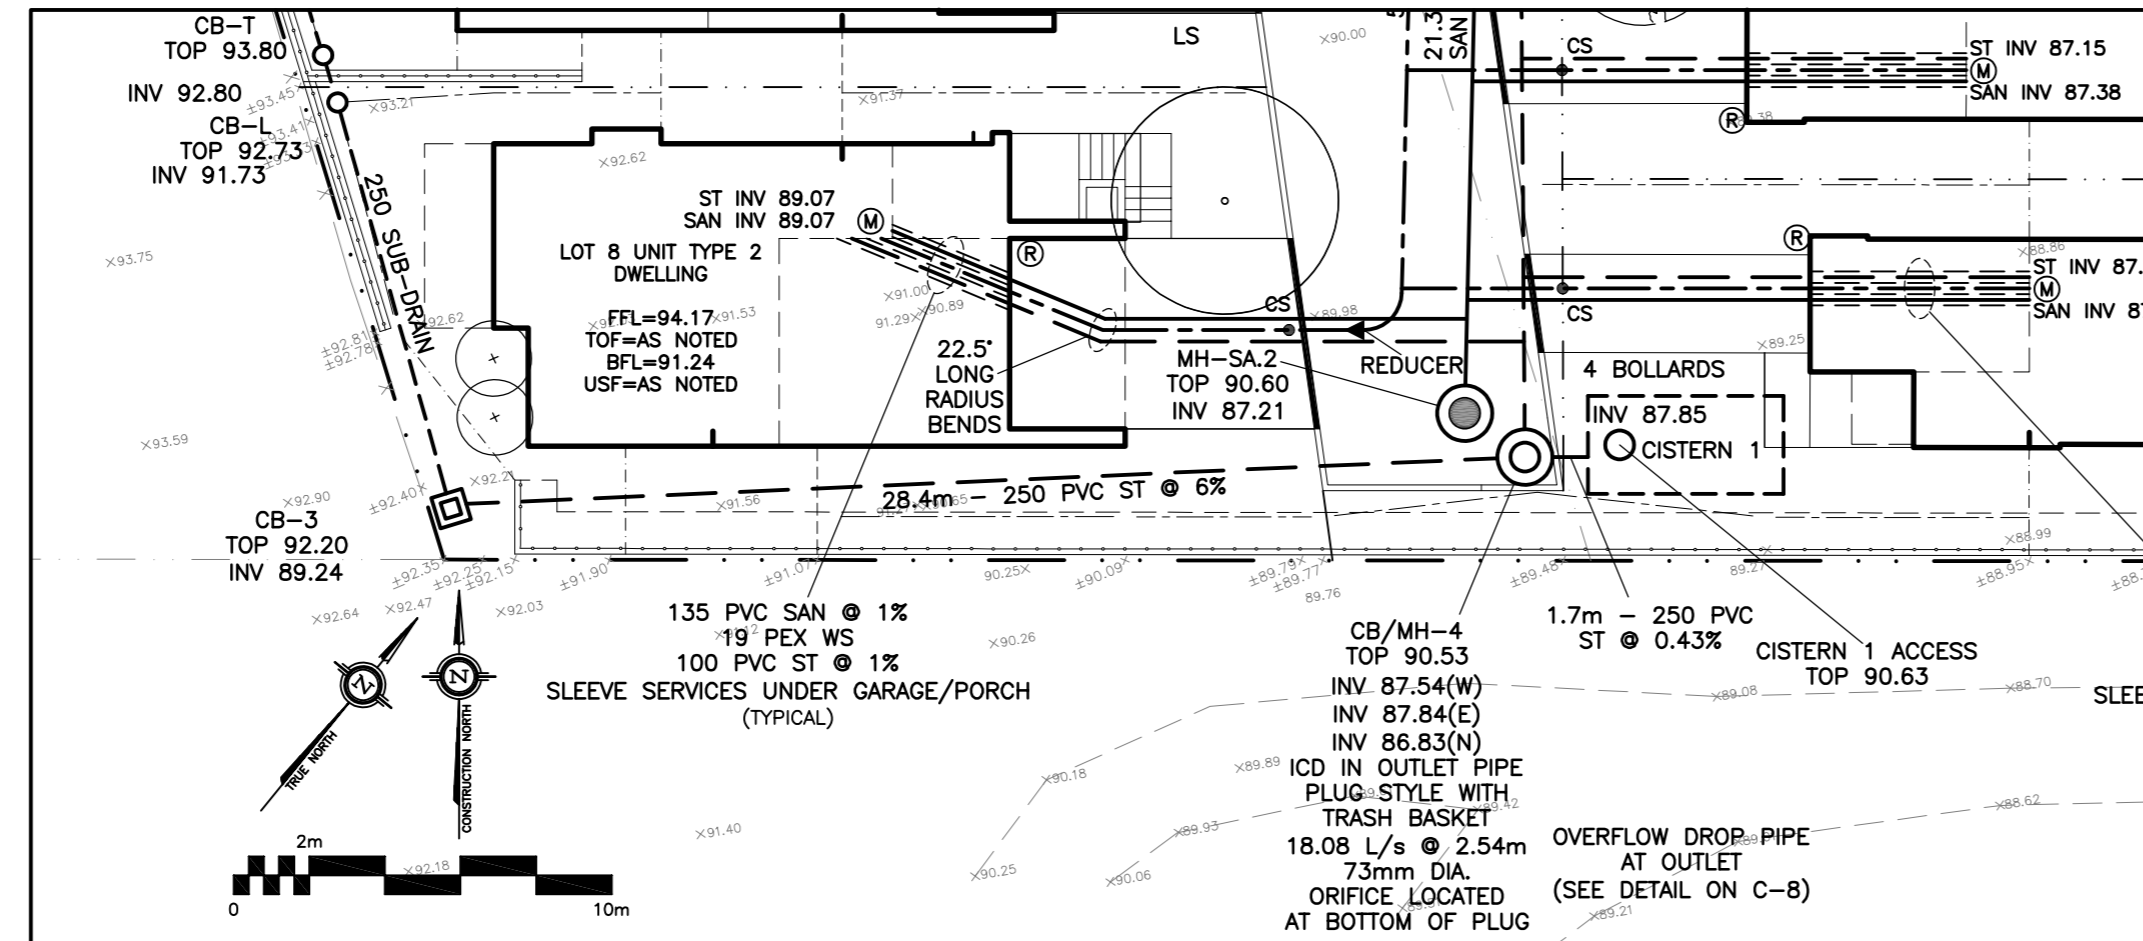

DRAWING LEGEND

- CB [] CATCH BASIN
- MH () MANHOLE
- CB/MH () CATCH BASIN/MANHOLE
- MH () SANITARY MANHOLE
- SPL --- SPRINGLINE OF PIPE
- INV --- INVERT OF PIPE
- SAN --- SANITARY SEWER
- ST --- STORM SEWER
- WS/WM --- WATER SERVICE/WATERMAIN
- CS --- CURB STOP & STANDPOST
- VB --- VALVE & VALVE BOX
- FH --- FIRE HYDRANT
- M --- WATER METER
- (R) --- REMOTE WATER METER READOUT
- EXISTING GRADE ELEVATION
- PROPERTY LINE
- FFL --- FIRST FLOOR ELEVATION
- TOF --- TOP OF FOUNDATION
- BFL --- BASEMENT FLOOR ELEVATION
- USF --- UNDERSIDE OF FOOTING

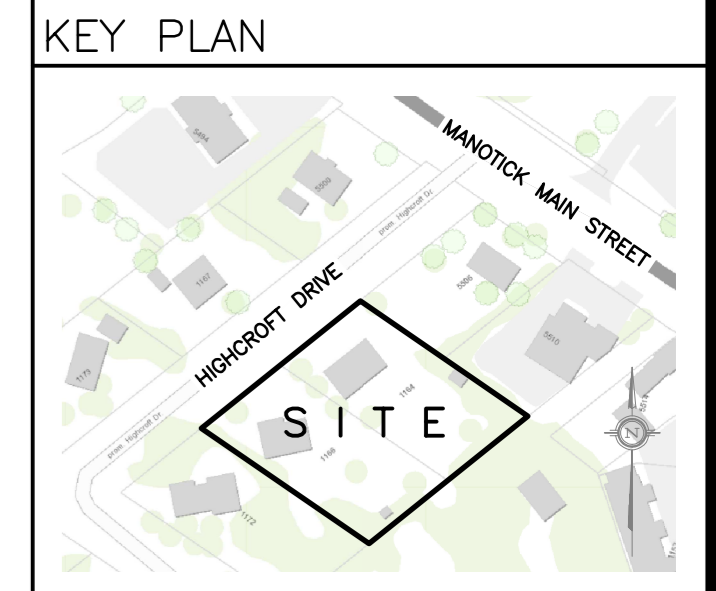


No.	DATE	REVISION
7	MAY 20-21	RE-ISSUED FOR APPROVAL
6	MAR 15-21	RE-ISSUED FOR APPROVAL
5	NOV 16-20	RE-ISSUED FOR APPROVAL
4	JUN 18-20	RE-ISSUED FOR APPROVAL
3	SEP 27-19	RE-ISSUED FOR APPROVAL
2	AUG 9-19	ISSUED FOR APPROVAL
1	JUN 14-19	PRELIMINARY

D. B. GRAY ENGINEERING INC.
 Stormwater Management - Grading & Drainage - Storm & Sanitary Sewers - Watermain
 700 Long Point Circle 613-425-8044
 Ottawa, Ontario d.gray@dbgrayengineering.com

Project
PROPOSED RESIDENTIAL DEVELOPMENT
 1164-1166 HIGHCROFT DR.
 MANOTICK, ONTARIO

Drawing Title
PLAN & PROFILE
 OTHER

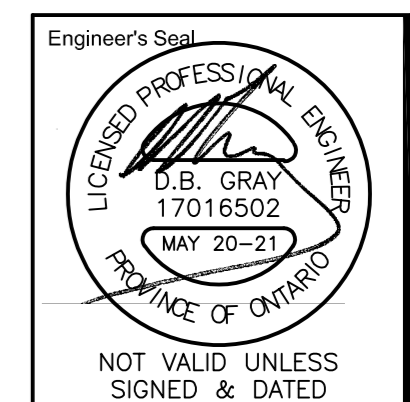

Engineer's Seal
 Drawn D.B.G.
 Hor. Scale 1:200
 Vert. Scale 1:40
 Date JUN 14-19
 Job No. 18035
 Drawing No.
C-14
 of 14

NOT VALID UNLESS
 SIGNED & DATED