




WALK-OUT BASEMENT
415 S.F.

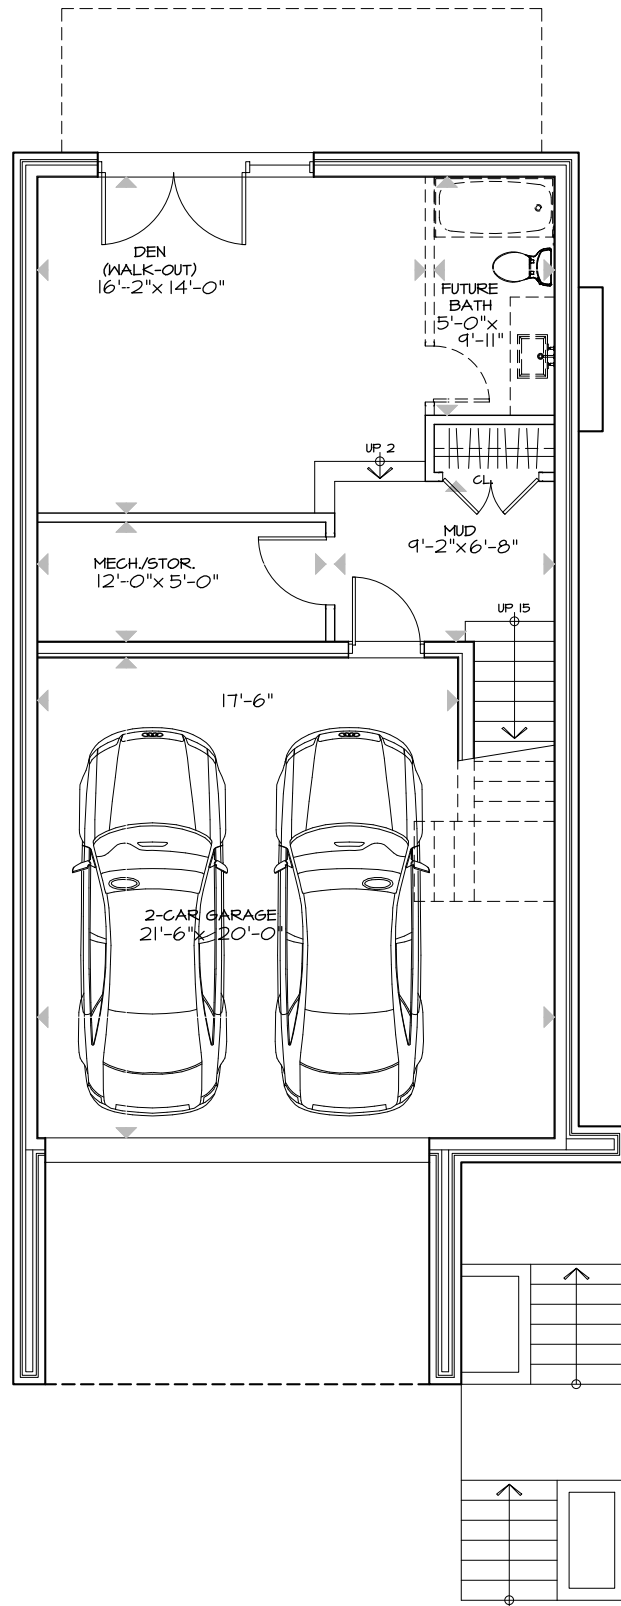

FIRST FLOOR
1018 S.F.

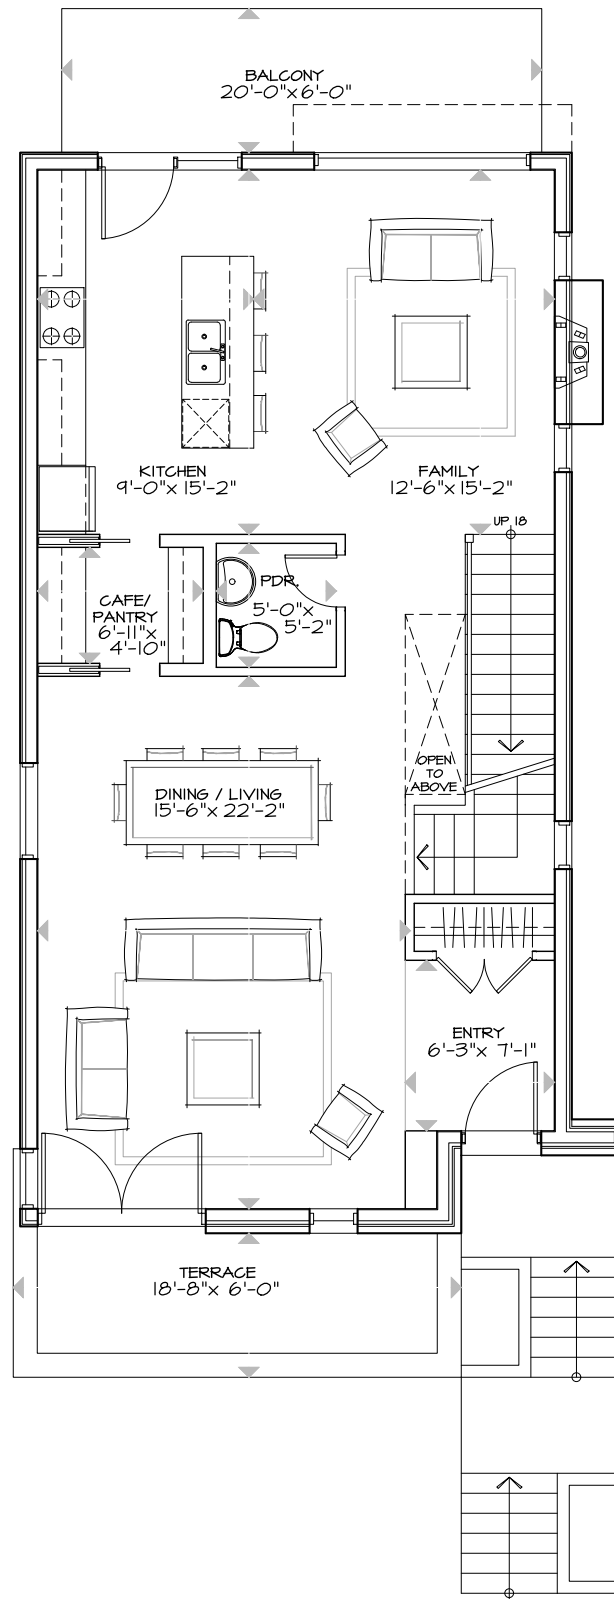

SECOND FLOOR
1020 S.F.

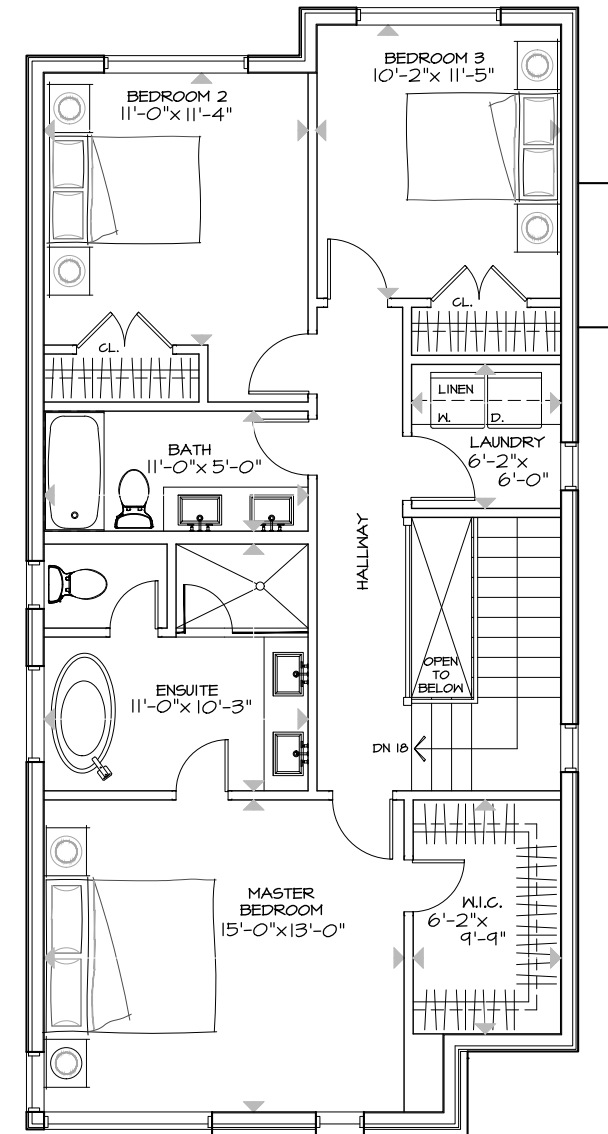

2453 S.F. TOTAL




1164-1166 HIGHCROFT DR. - UNIT 1
MANOTICK


PLANS
TOTAL 2038 S.F. (+ WALK-OUT BASEMENT)

SCALE: 1/8" = 1'-0"
September 27, 2019


WALK-OUT BASEMENT
430 S.F.

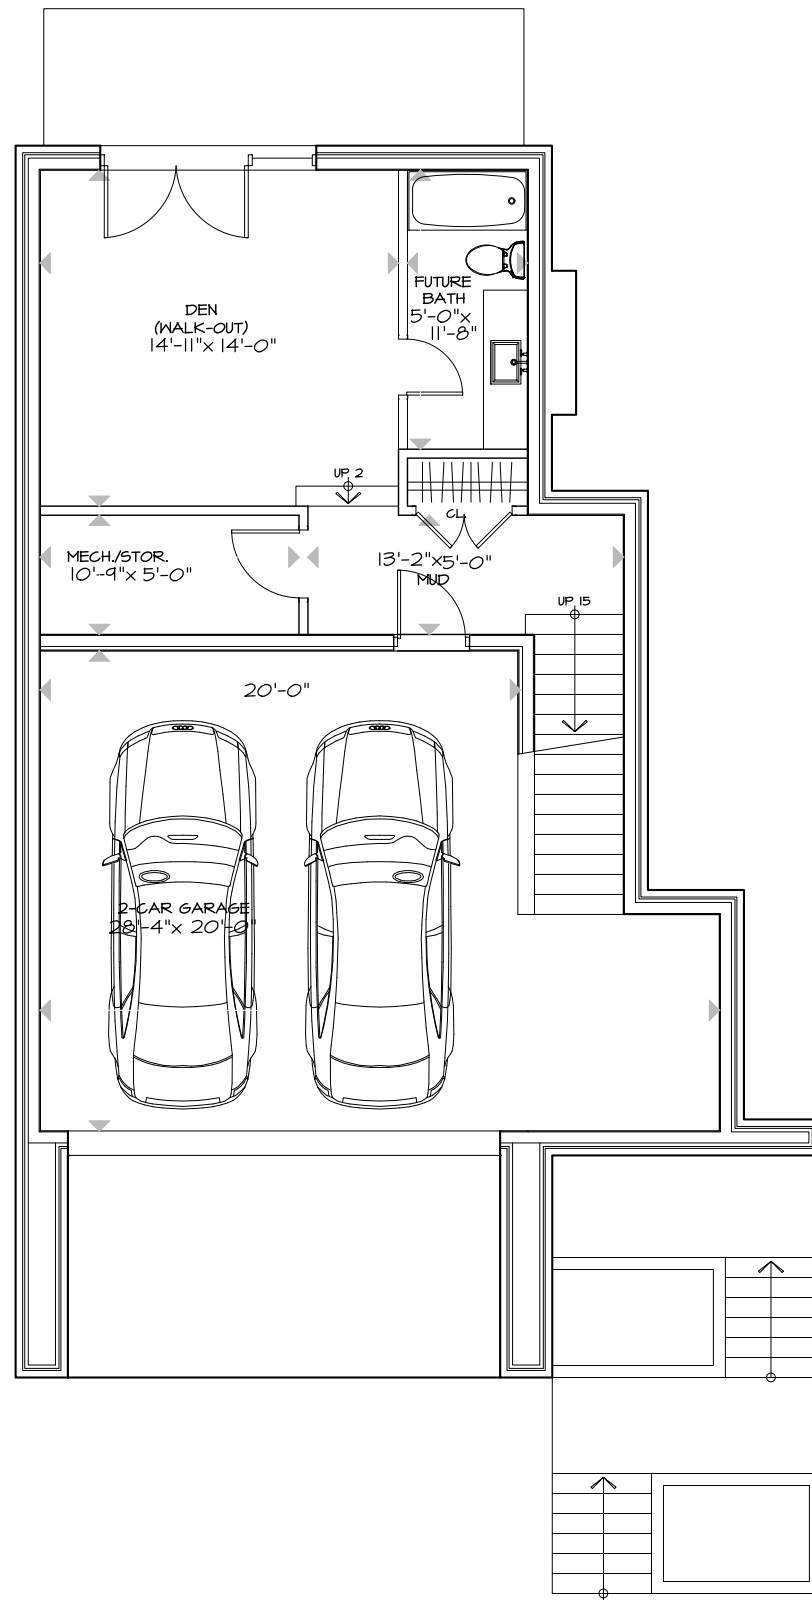

FIRST FLOOR
1130 S.F.

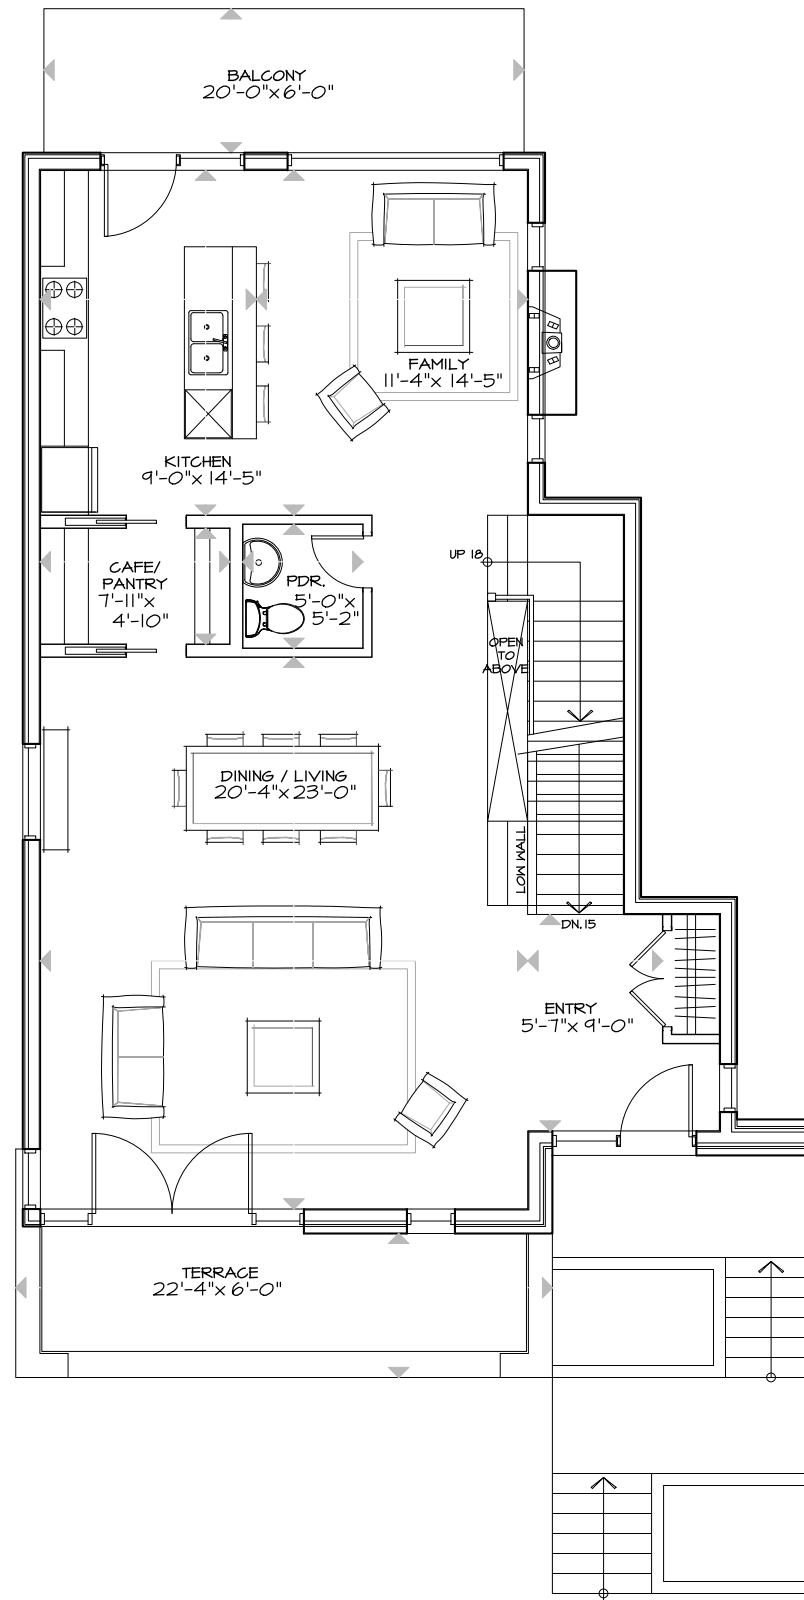

SECOND FLOOR
1110 S.F.

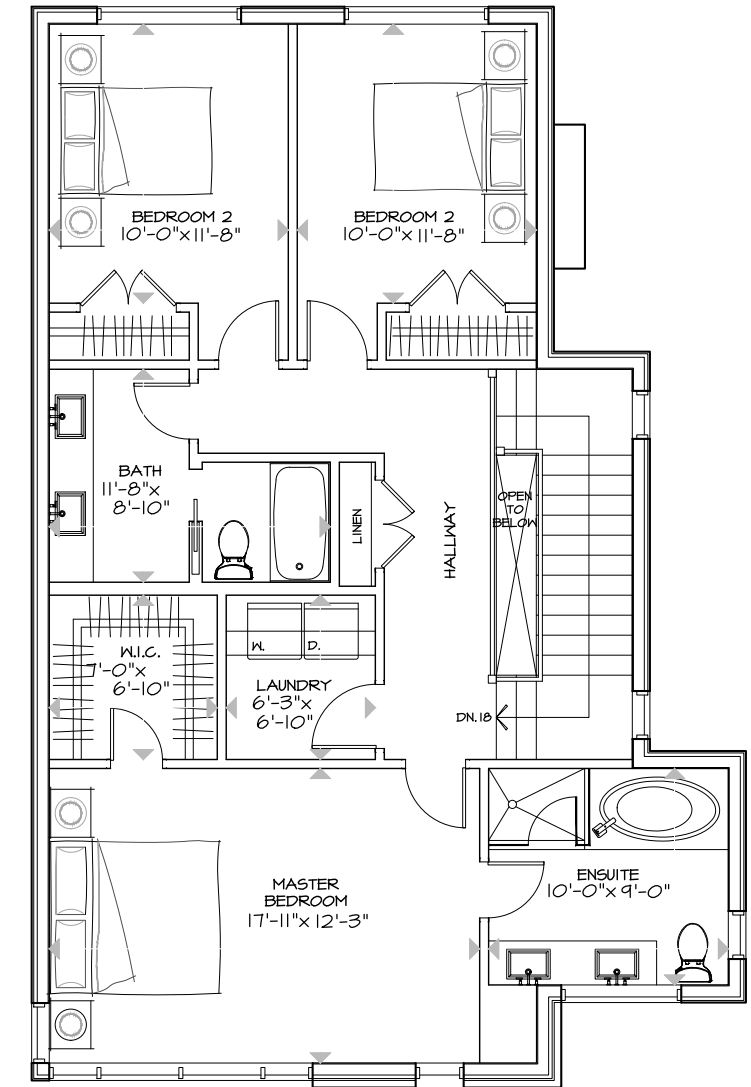



2670 S.F. TOTAL



1164-1166 HIGHCROFT DR. - UNIT 4
MANOTICK

PLANS
TOTAL 2240 S.F. (+ WALK-OUT BASEMENT)


SCALE: 1/8" = 1'-0"
September 27, 2019

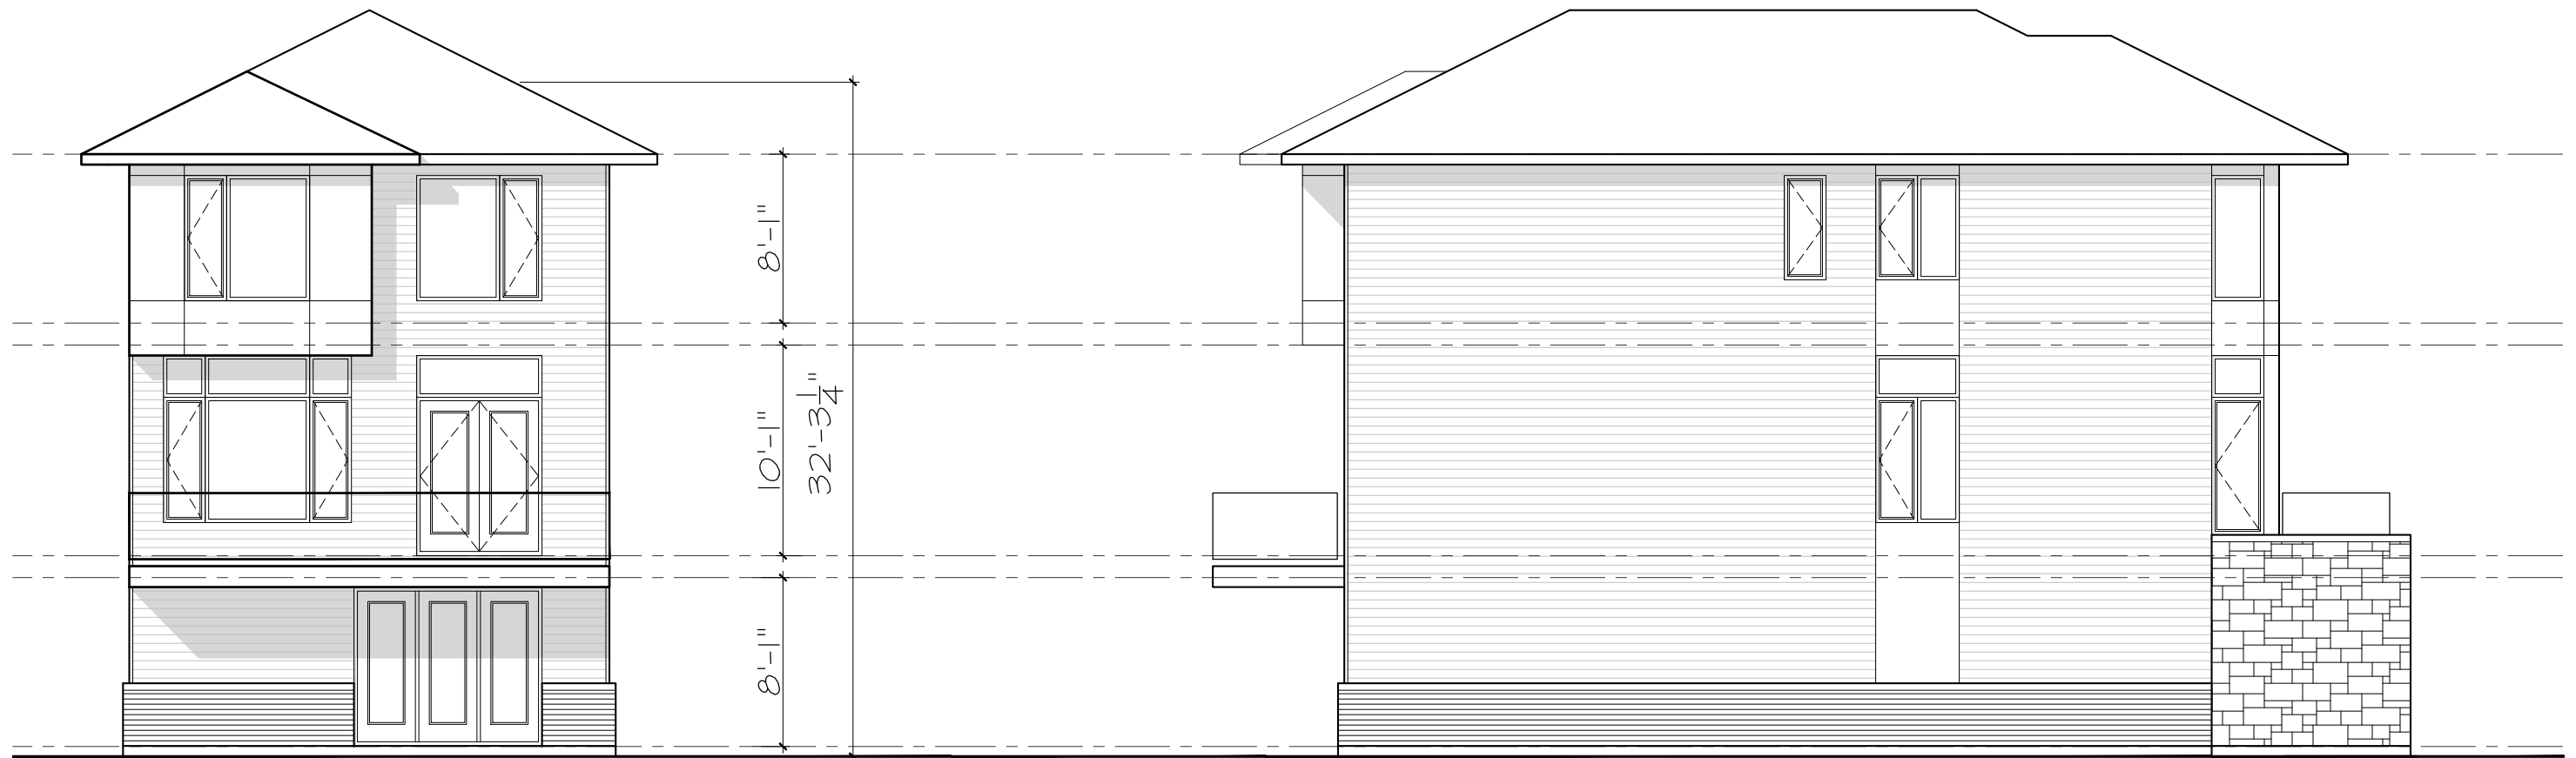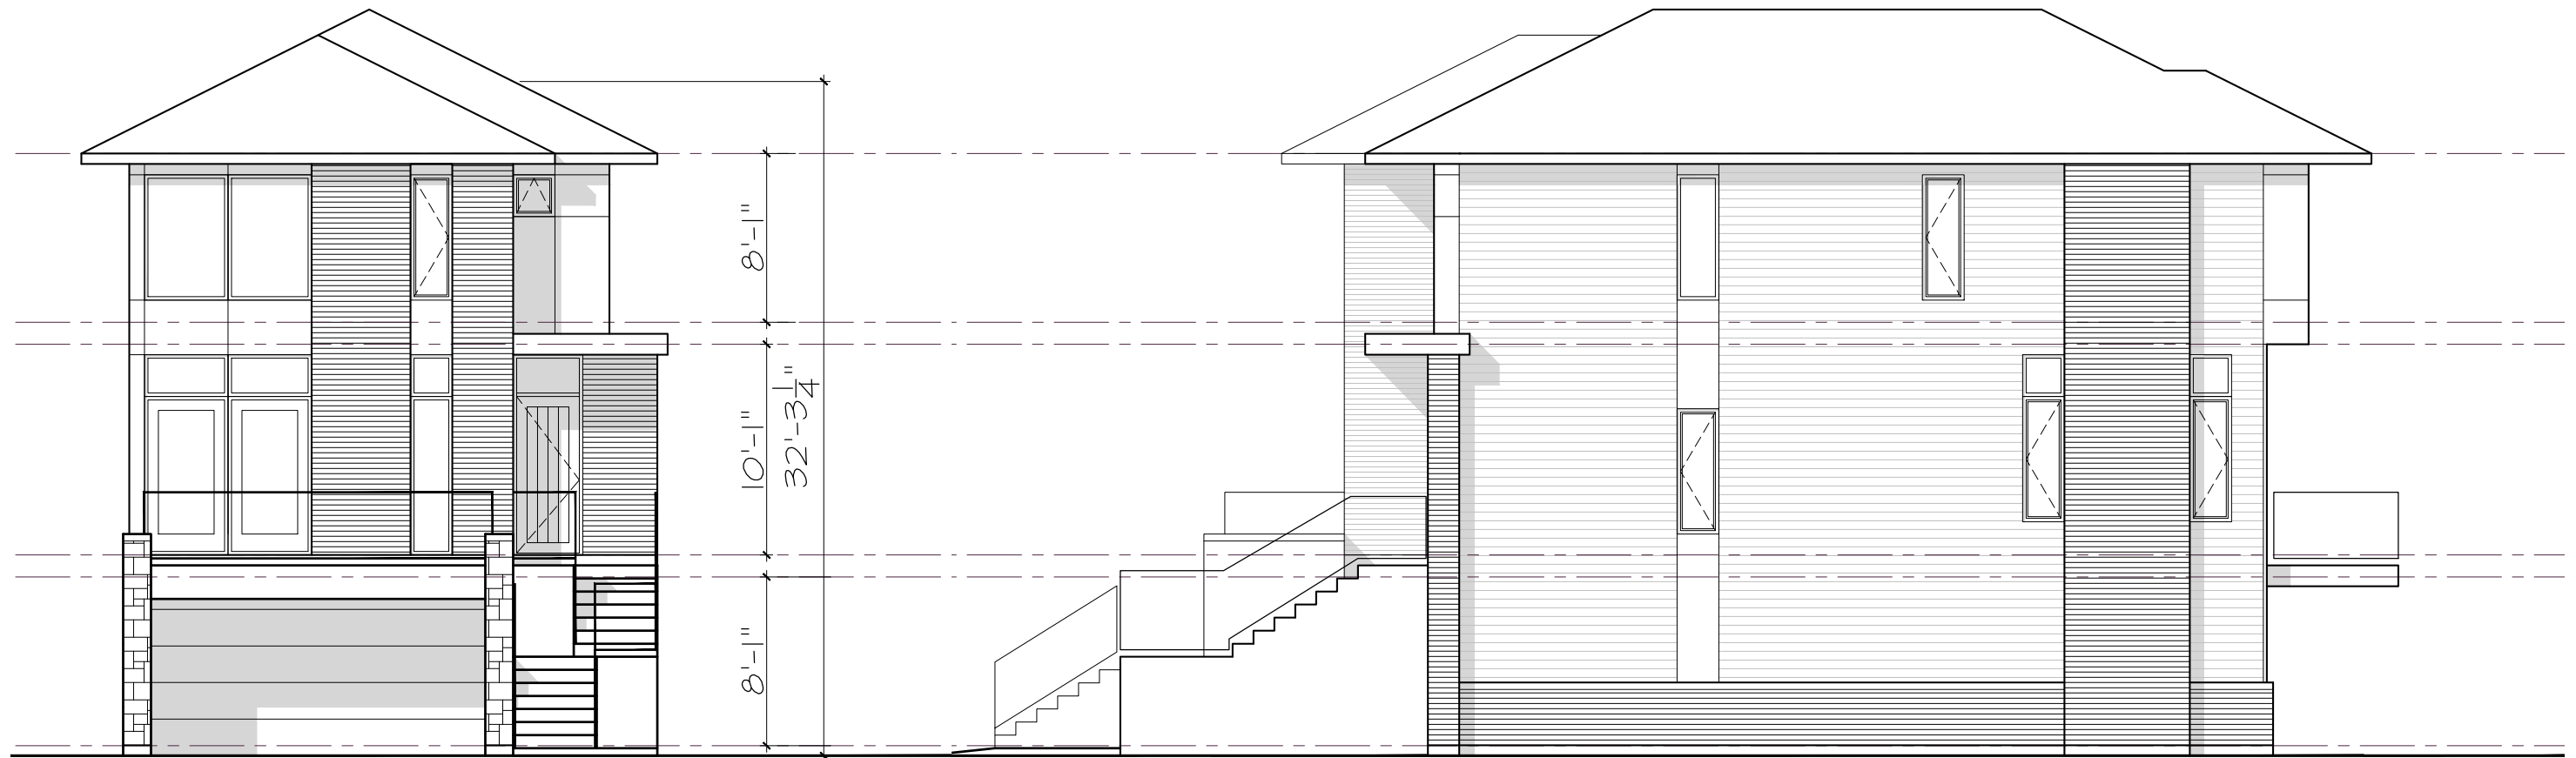

1164-1166 HIGHCROFT DR. - UNIT 1a
 MANOTICK

ELEVATIONS


SCALE: 1/8" = 1'-0"
 September 27, 2019

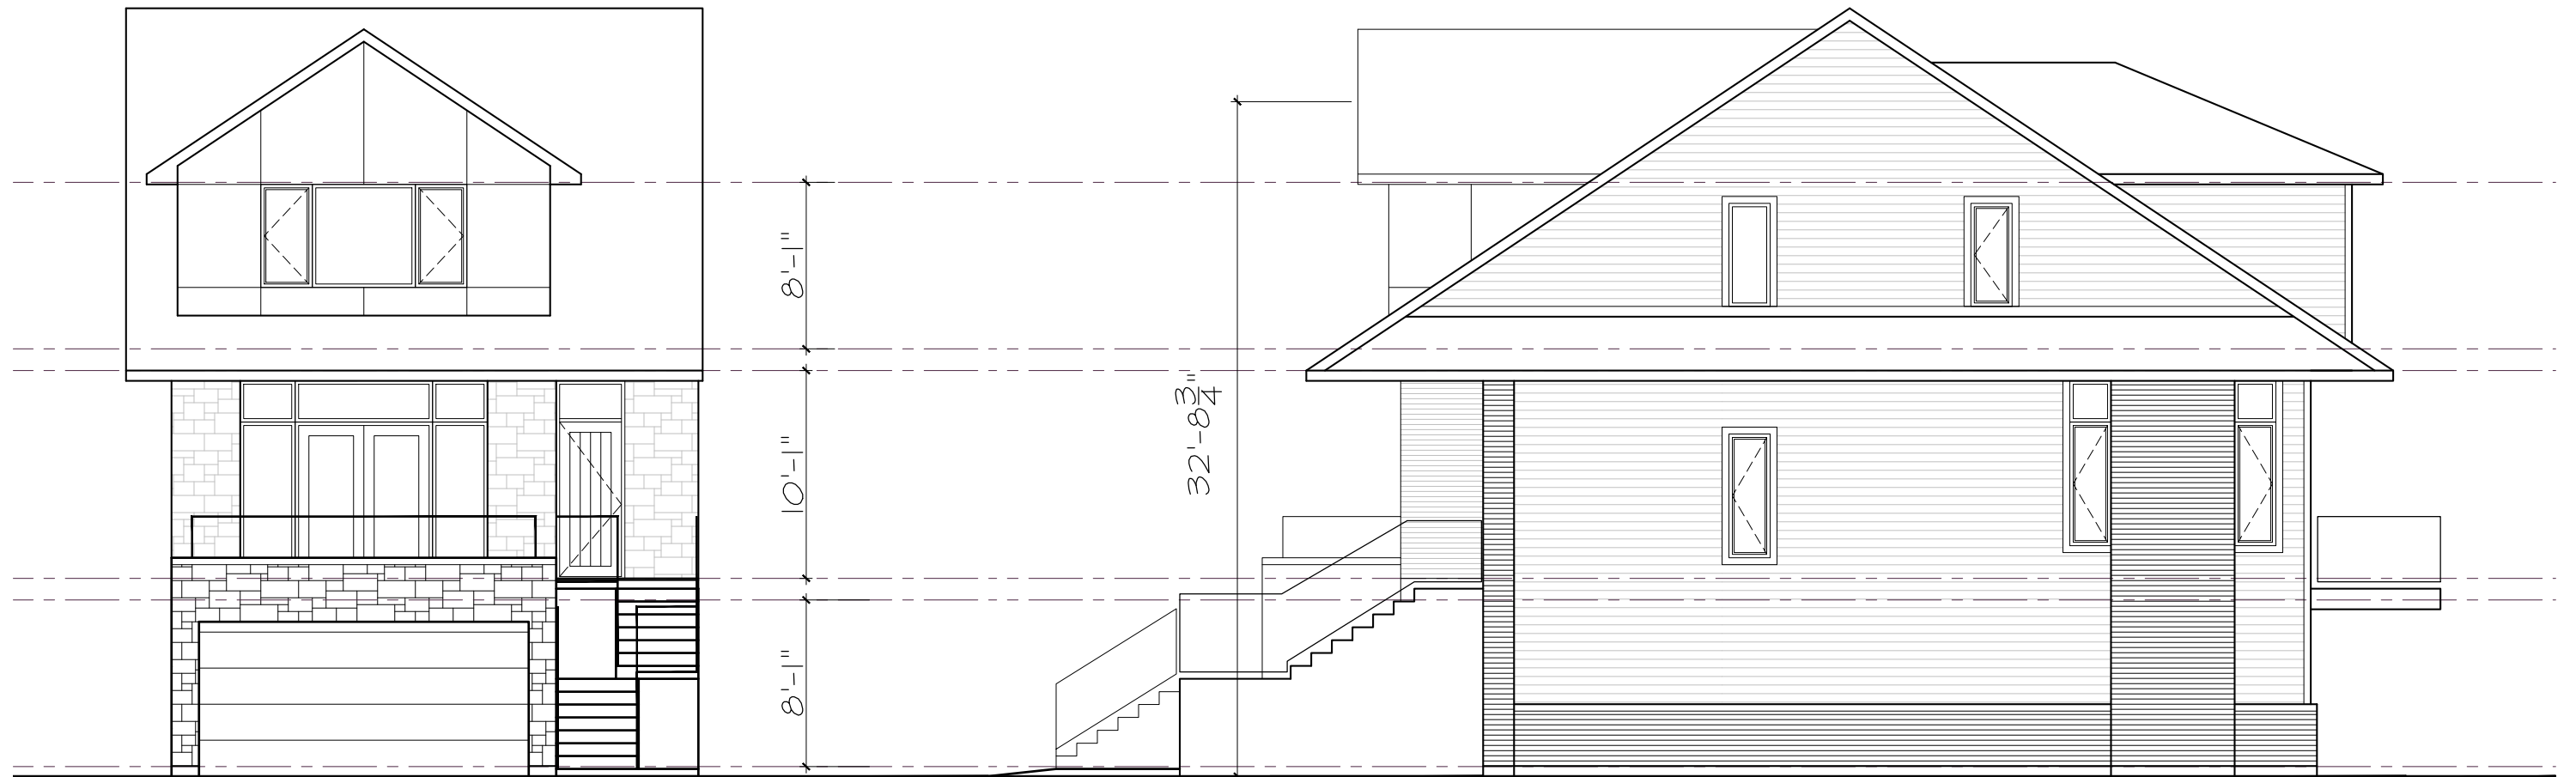

1164-1166 HIGHCROFT DR. - UNIT 1b
 MANOTICK

FRONT AND SIDE ELEVATIONS



SCALE: 1/8" = 1'-0"
 September 27, 2019

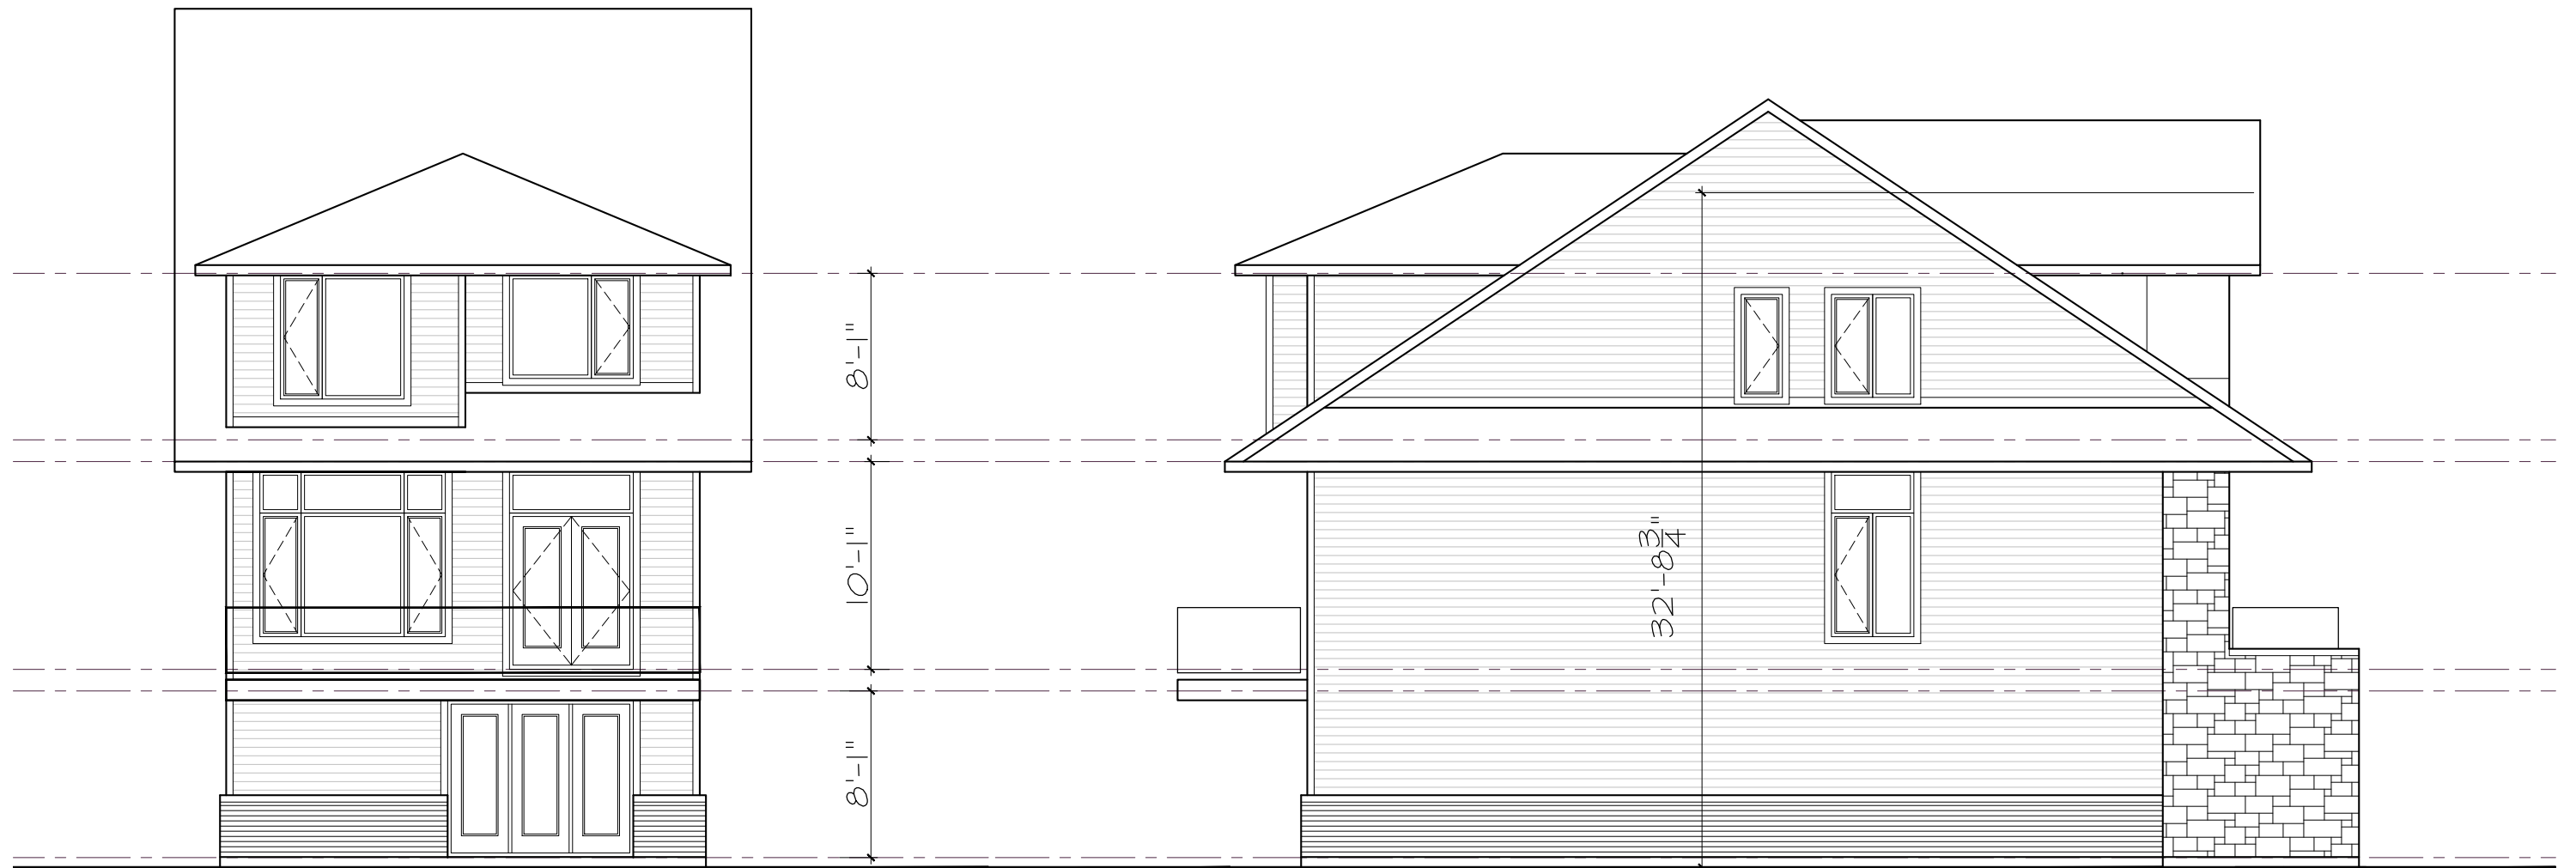

1164-1166 HIGHCROFT DR. - UNIT 1b
MANOTICK

REAR AND SIDE ELEVATIONS


SCALE: 1/8" = 1'-0"
September 27, 2019

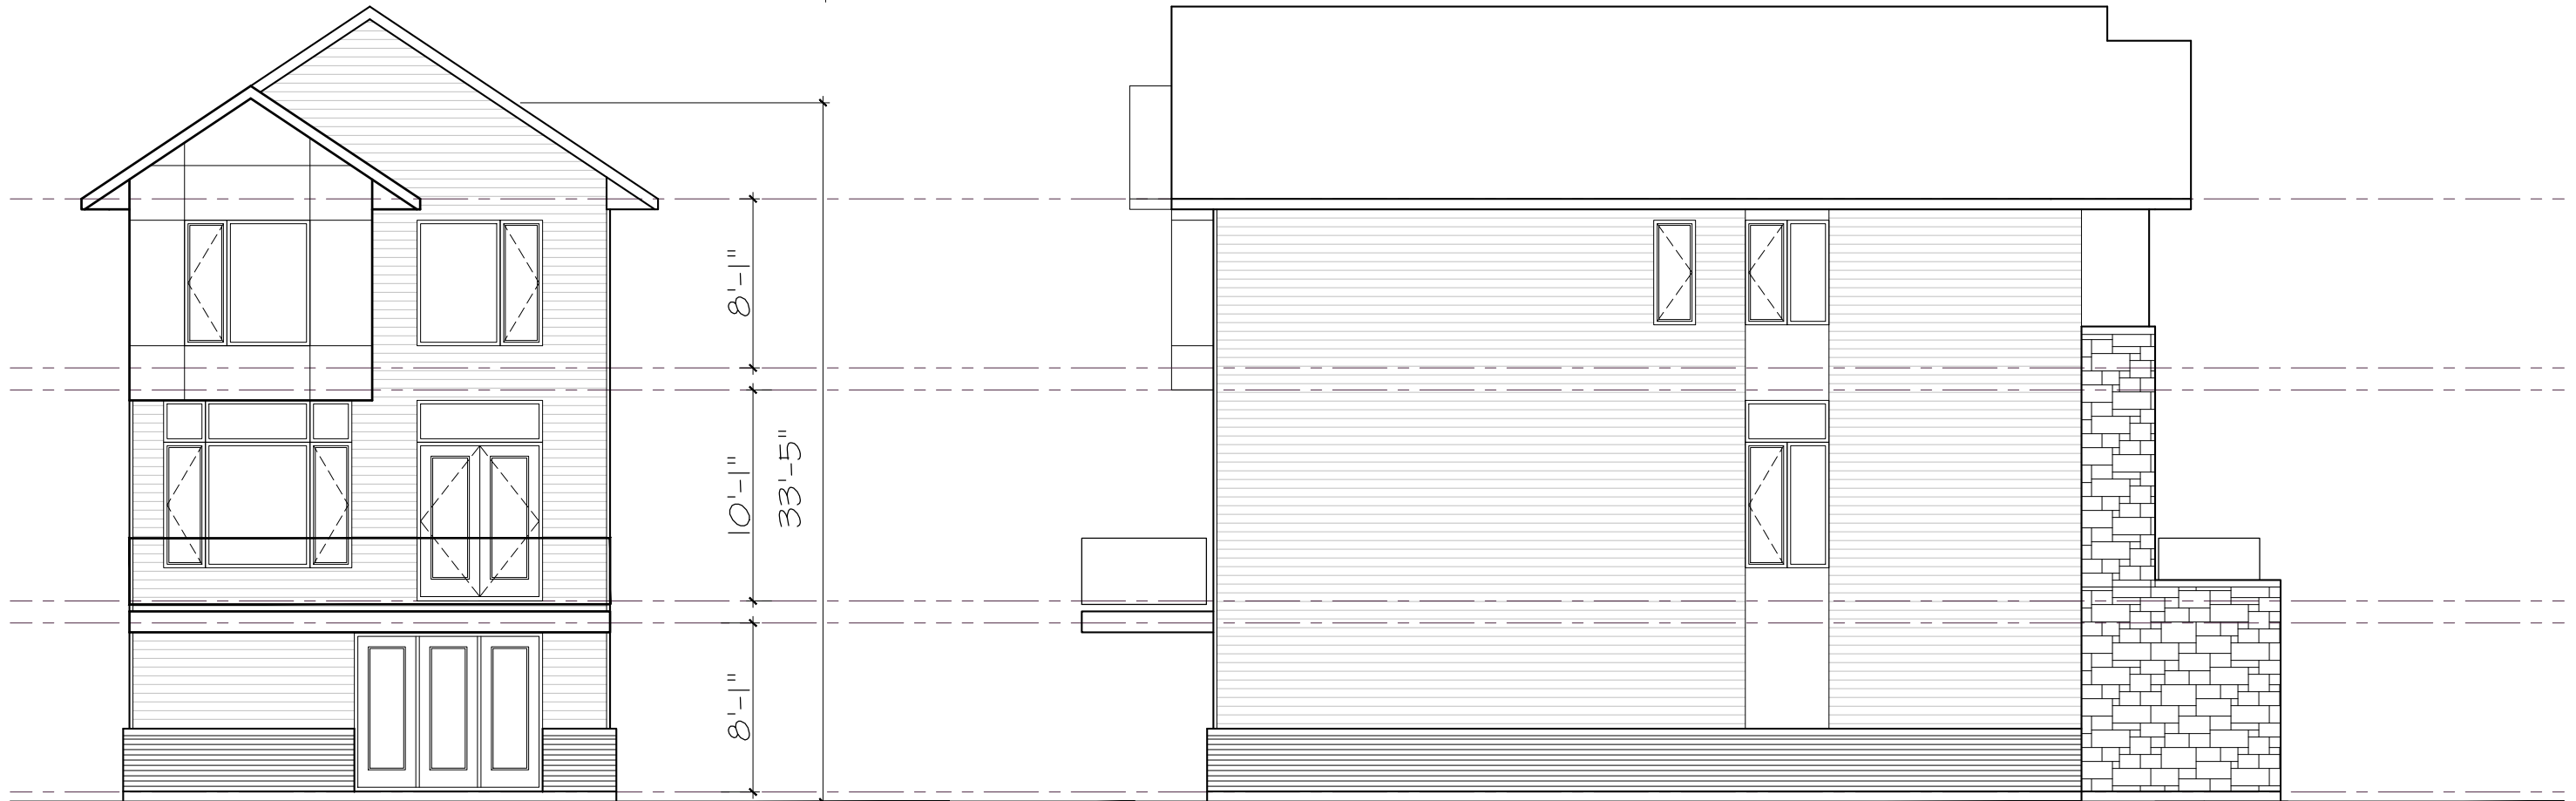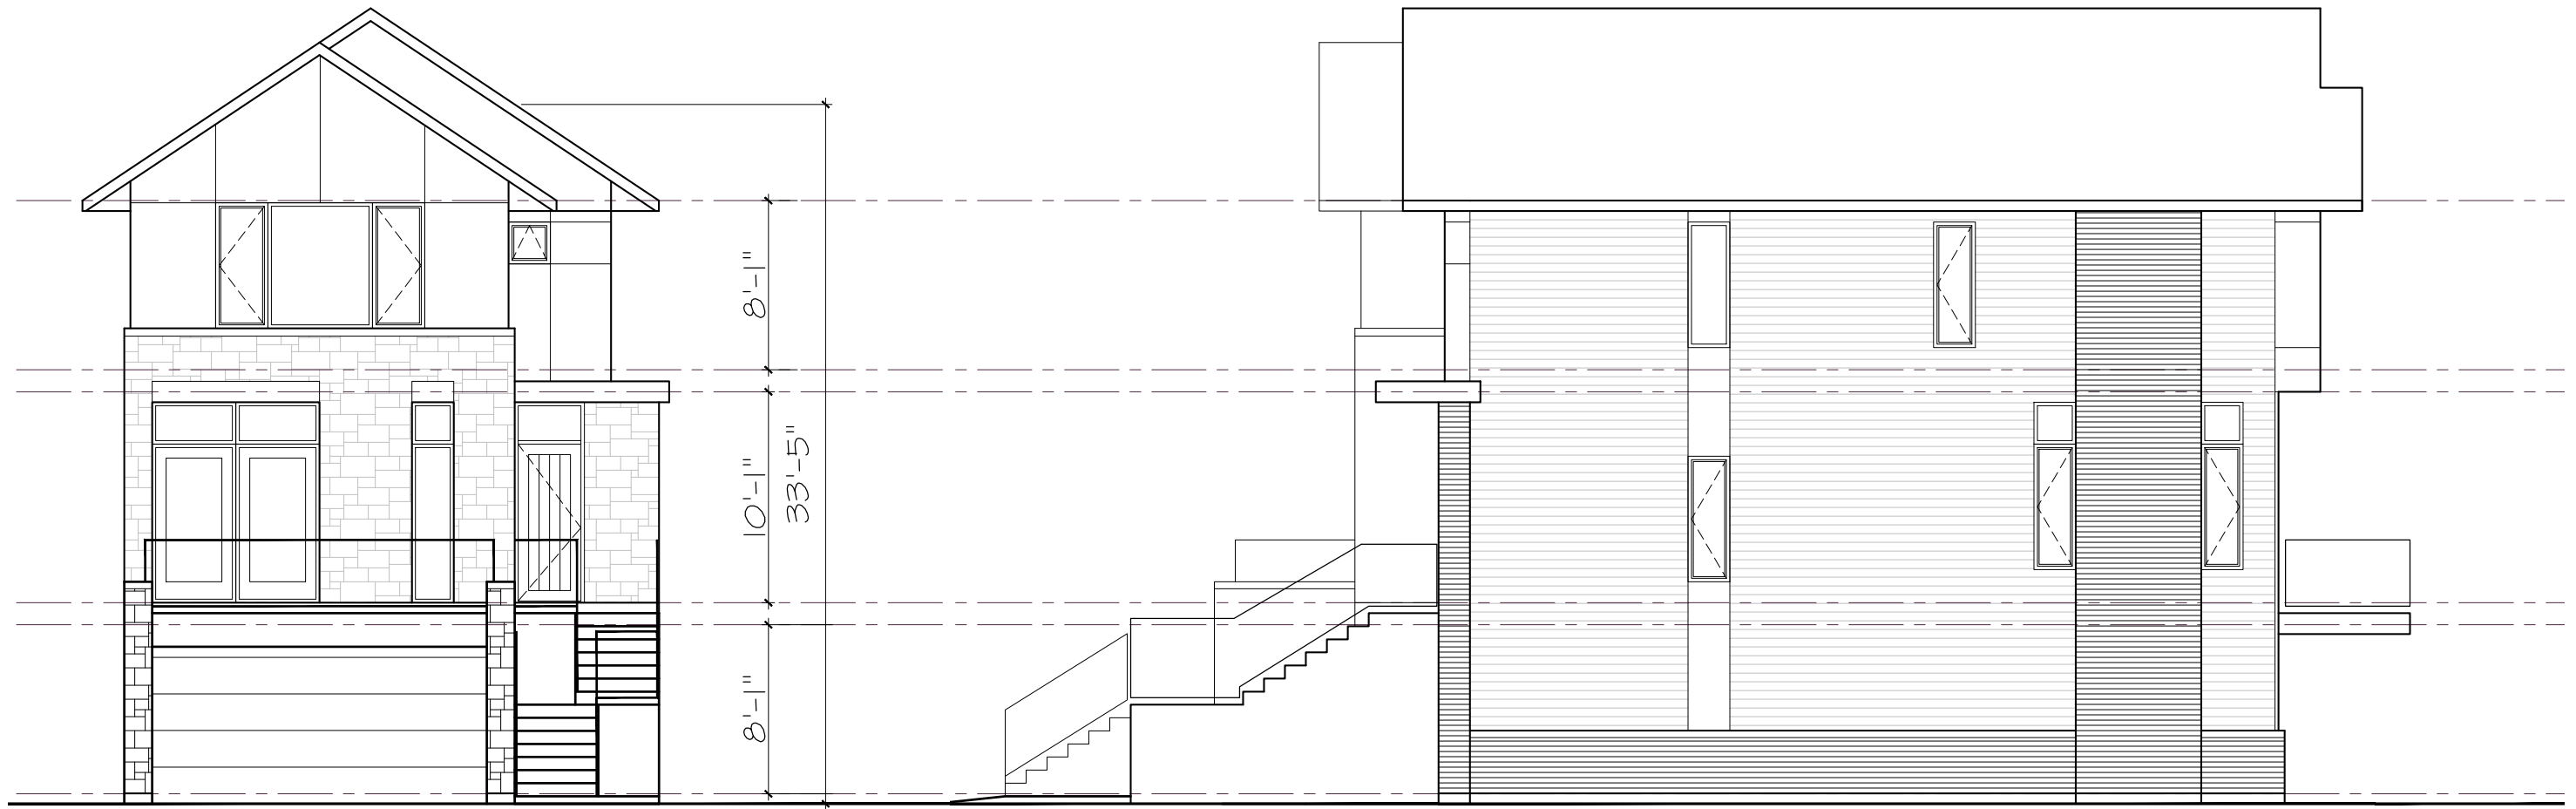

1164-1166 HIGHCROFT DR. - UNIT 1c
 MANOTICK

ELEVATIONS

SCALE: 1/8" = 1'-0"
 September 27, 2019

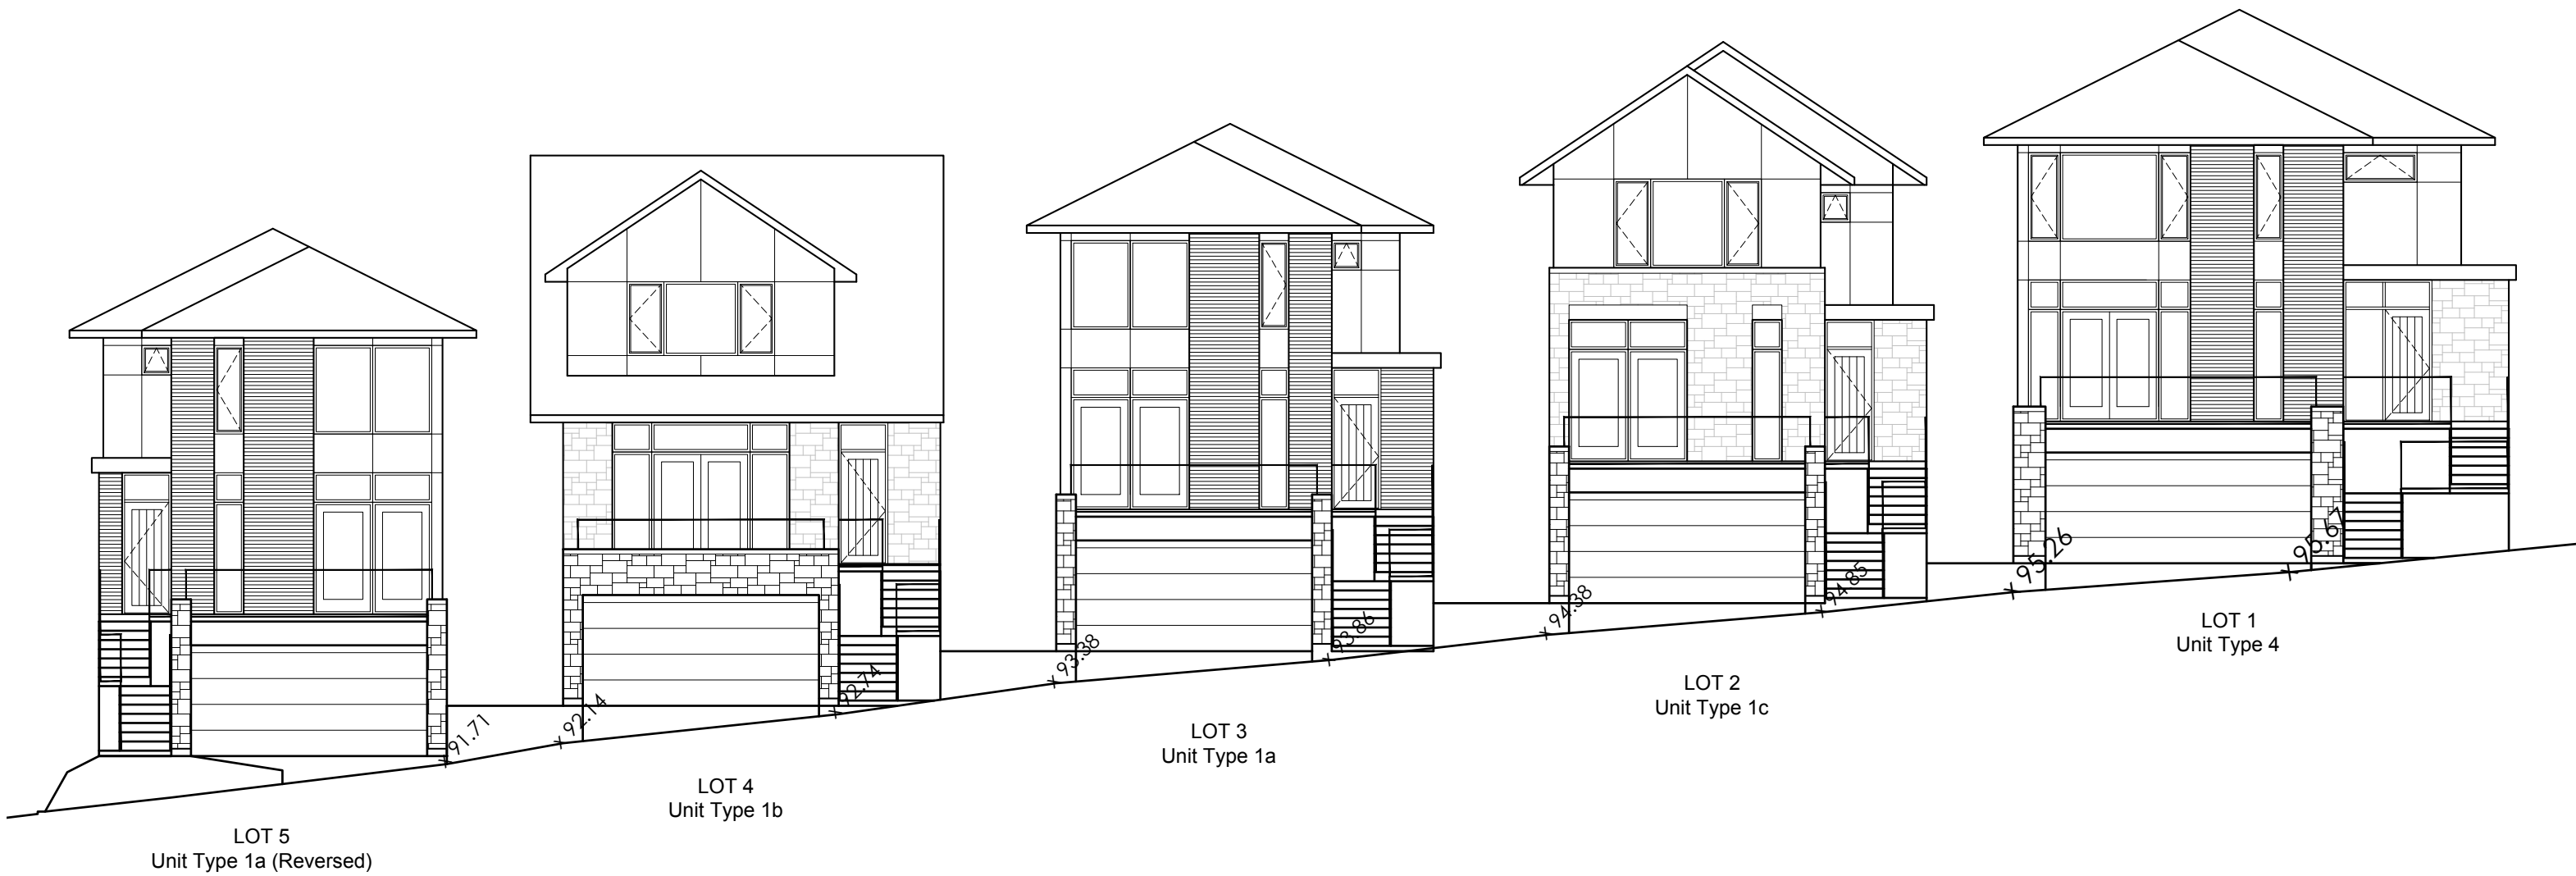

1164-1166 HIGHCROFT DR.
MANOTICK

STREETSCAPE 1

SCALE: 3/32" = 1'-0"
September 27, 2019