
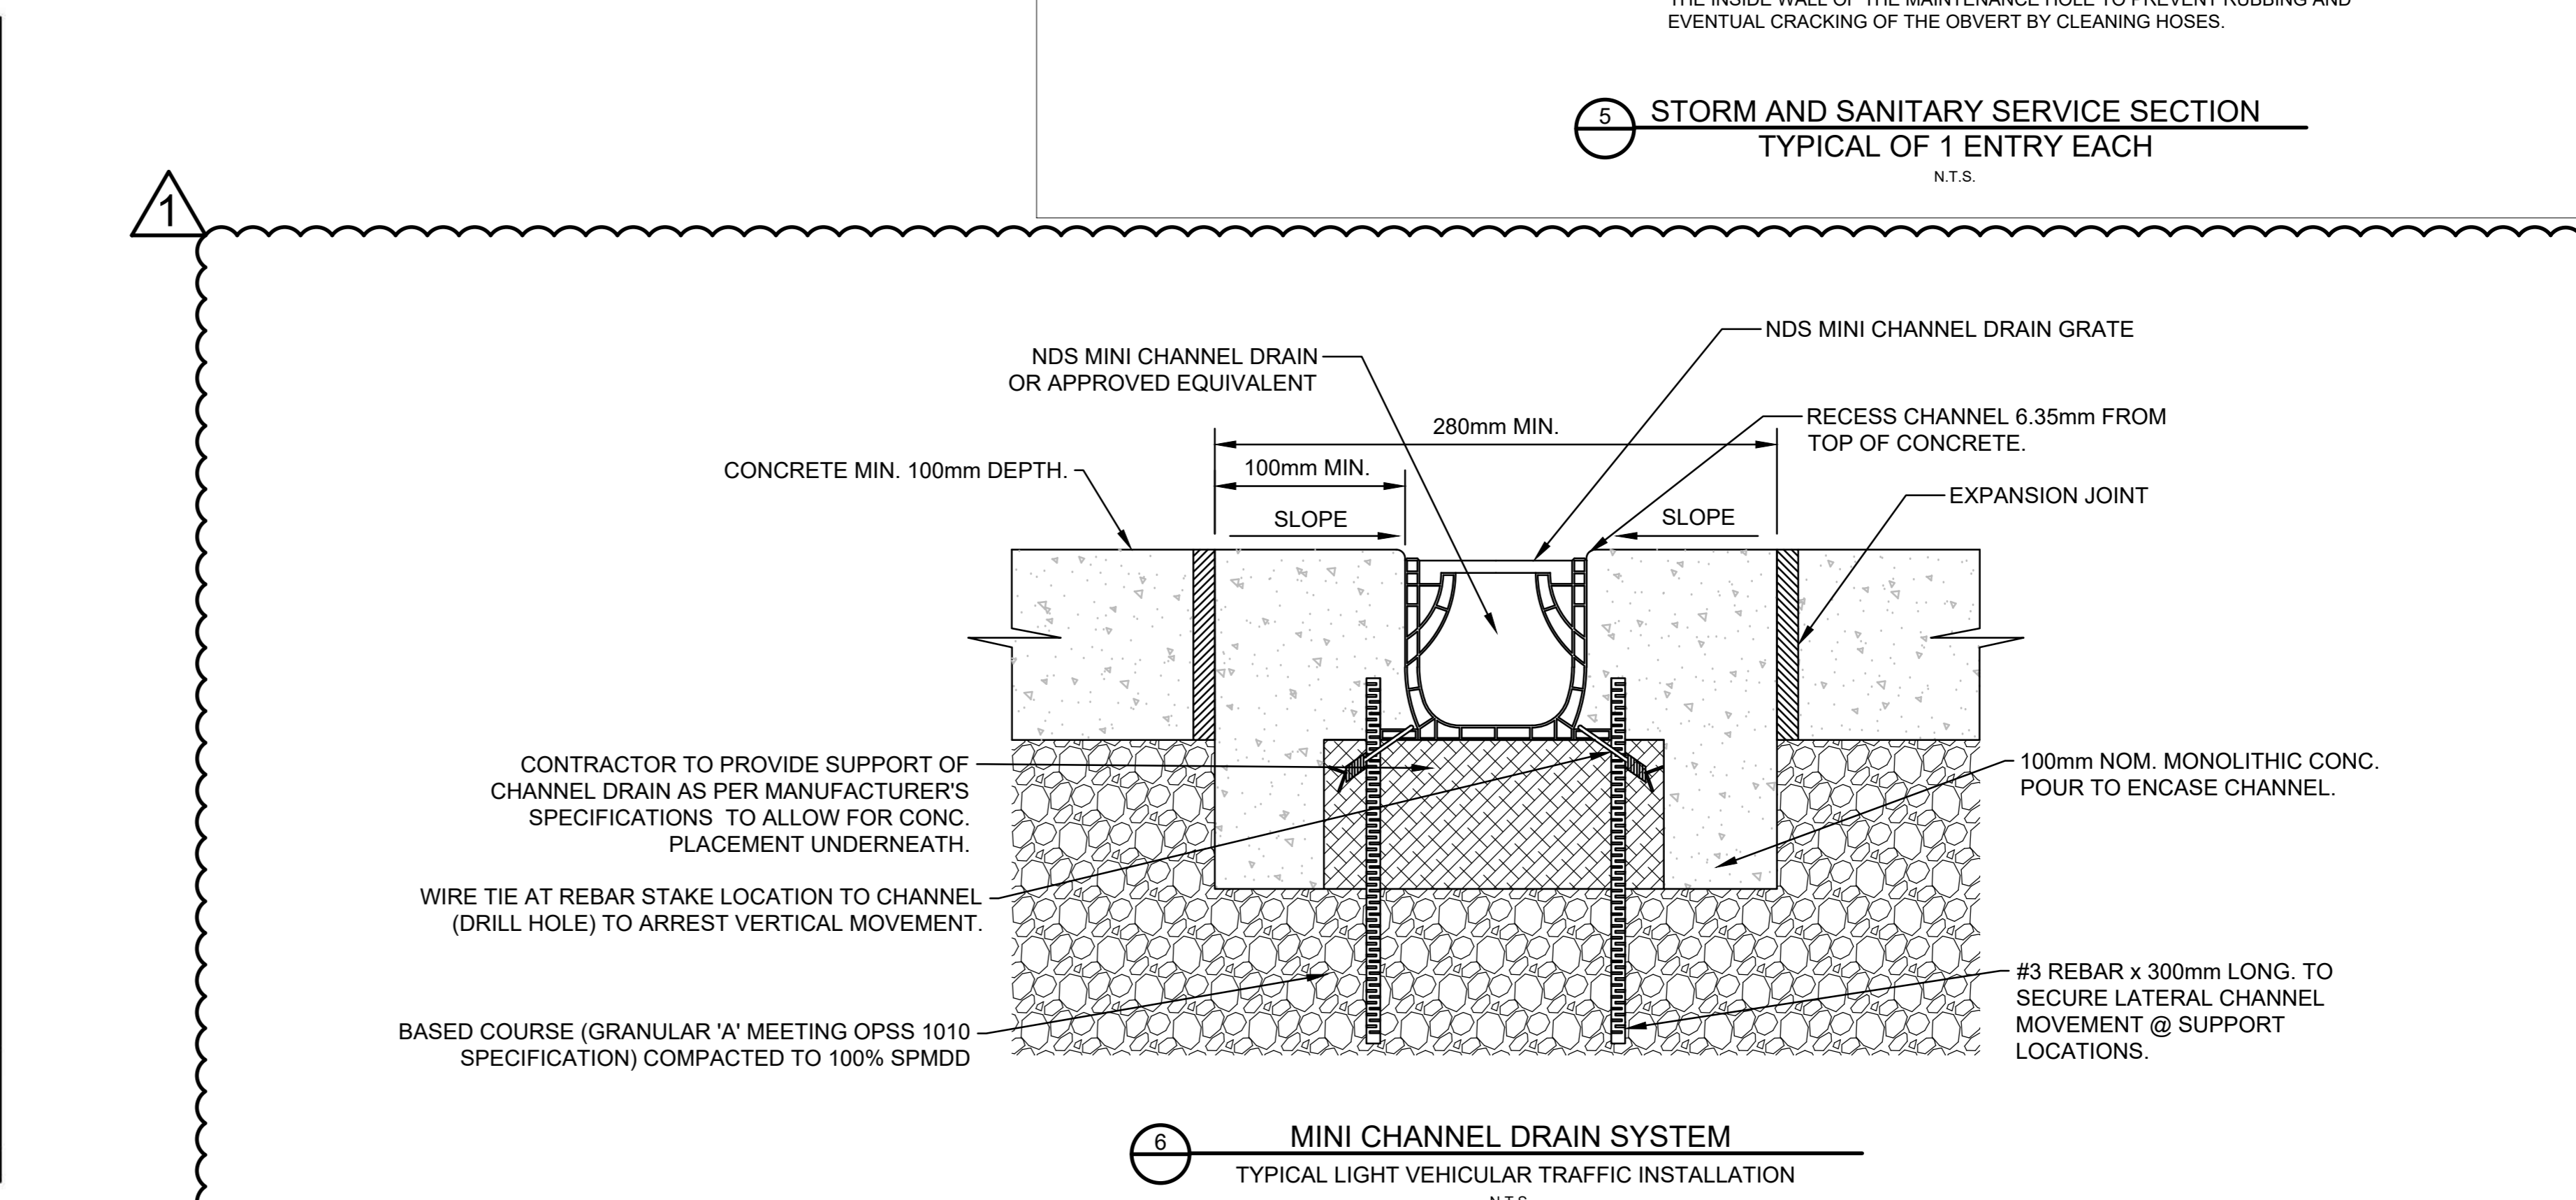
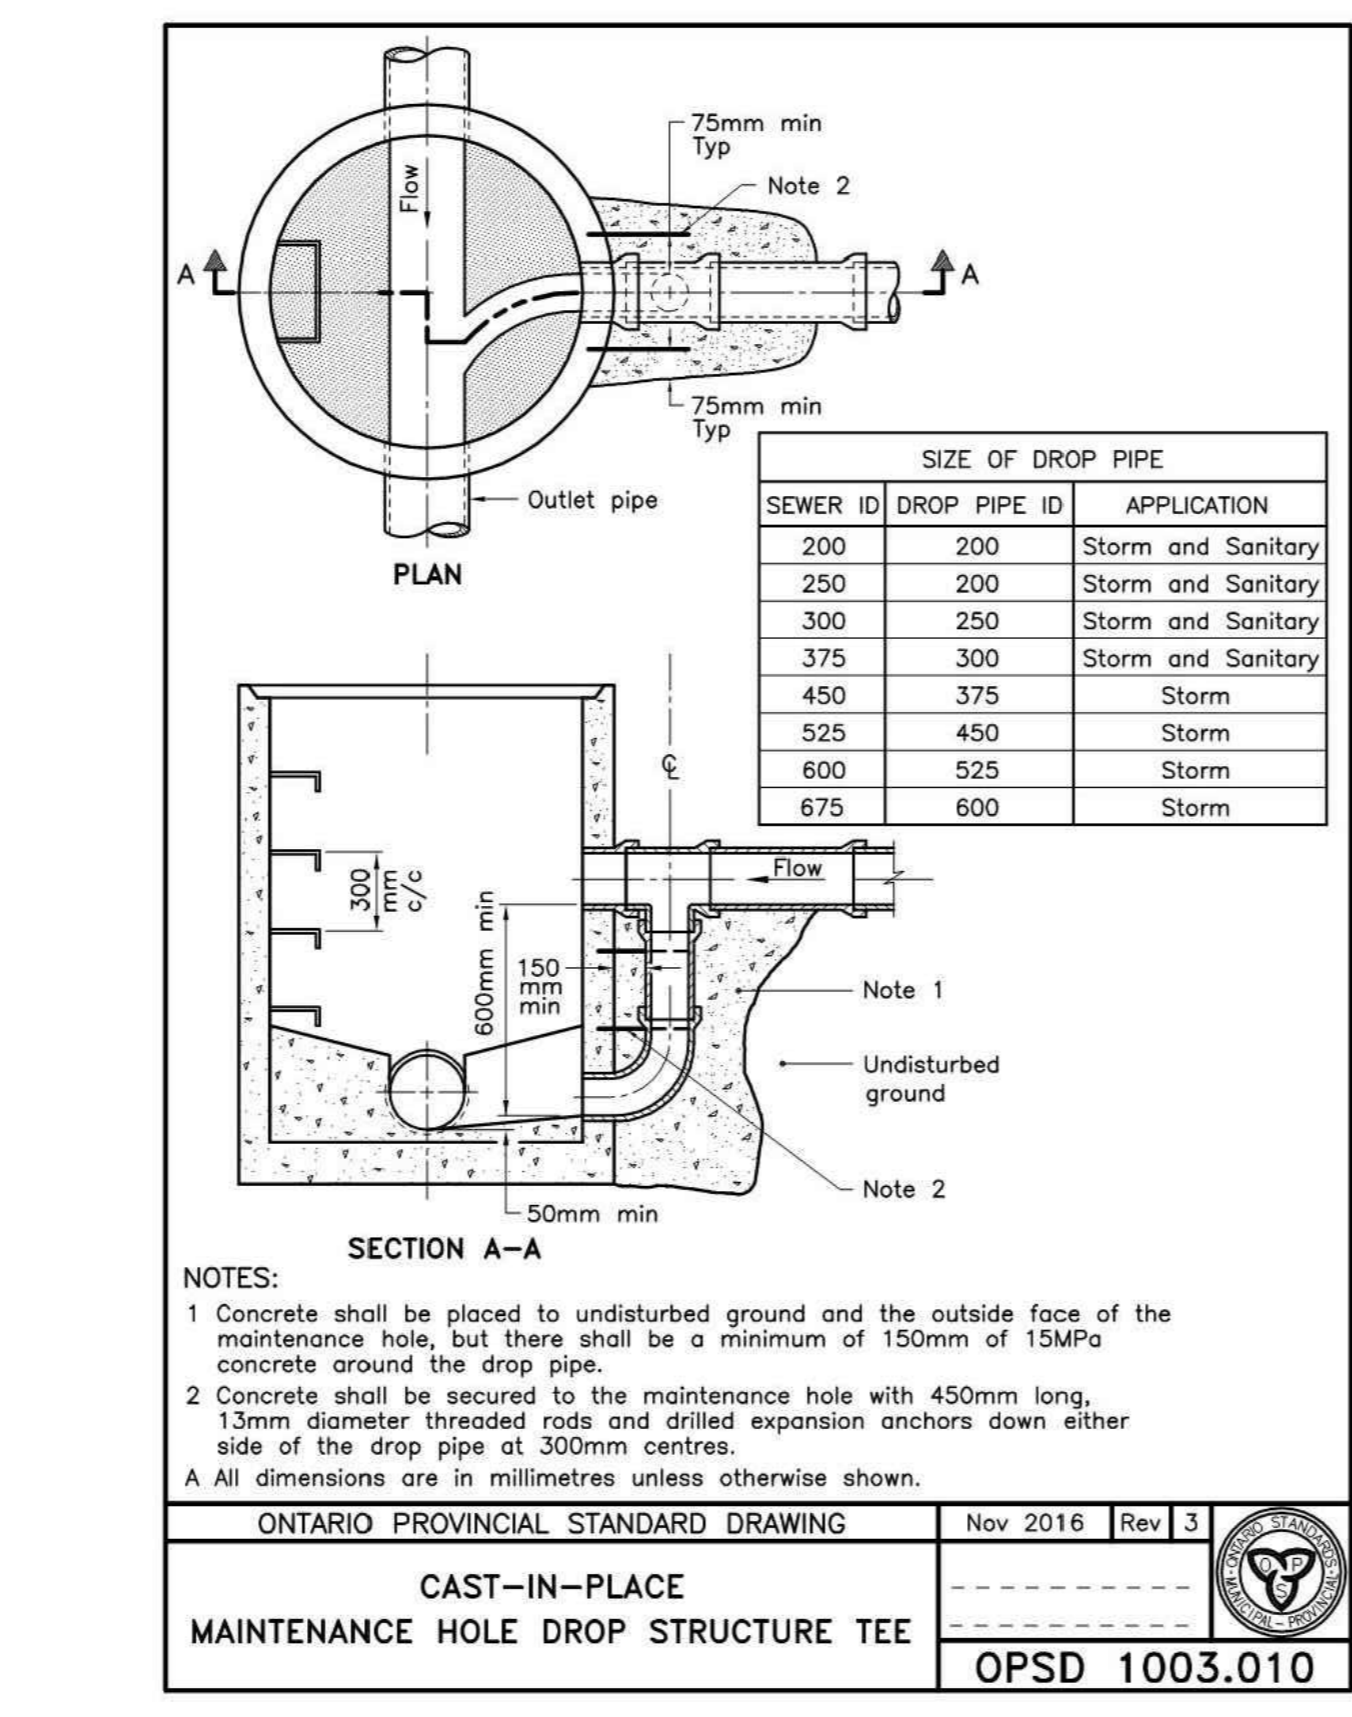
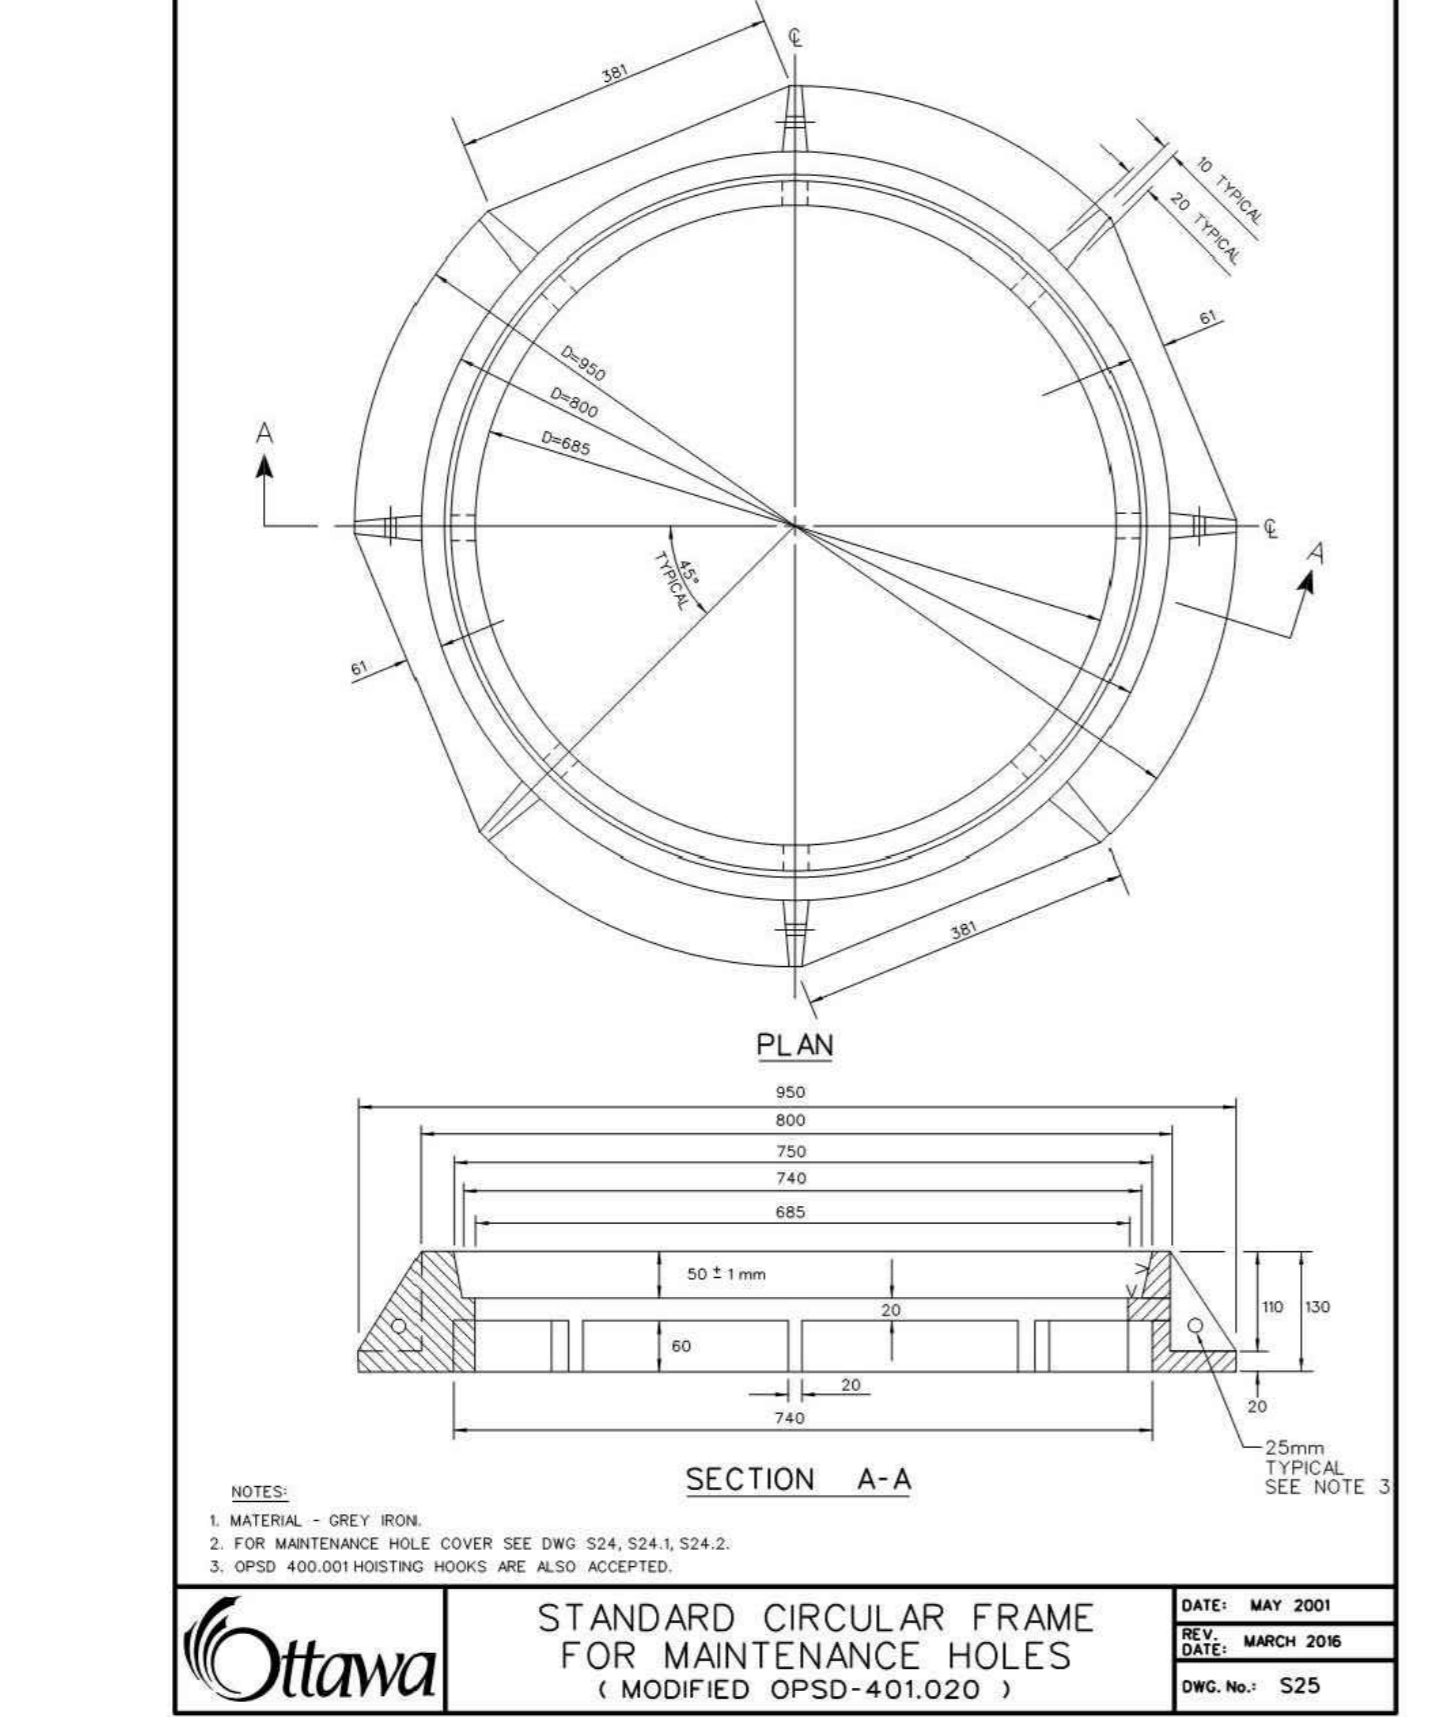
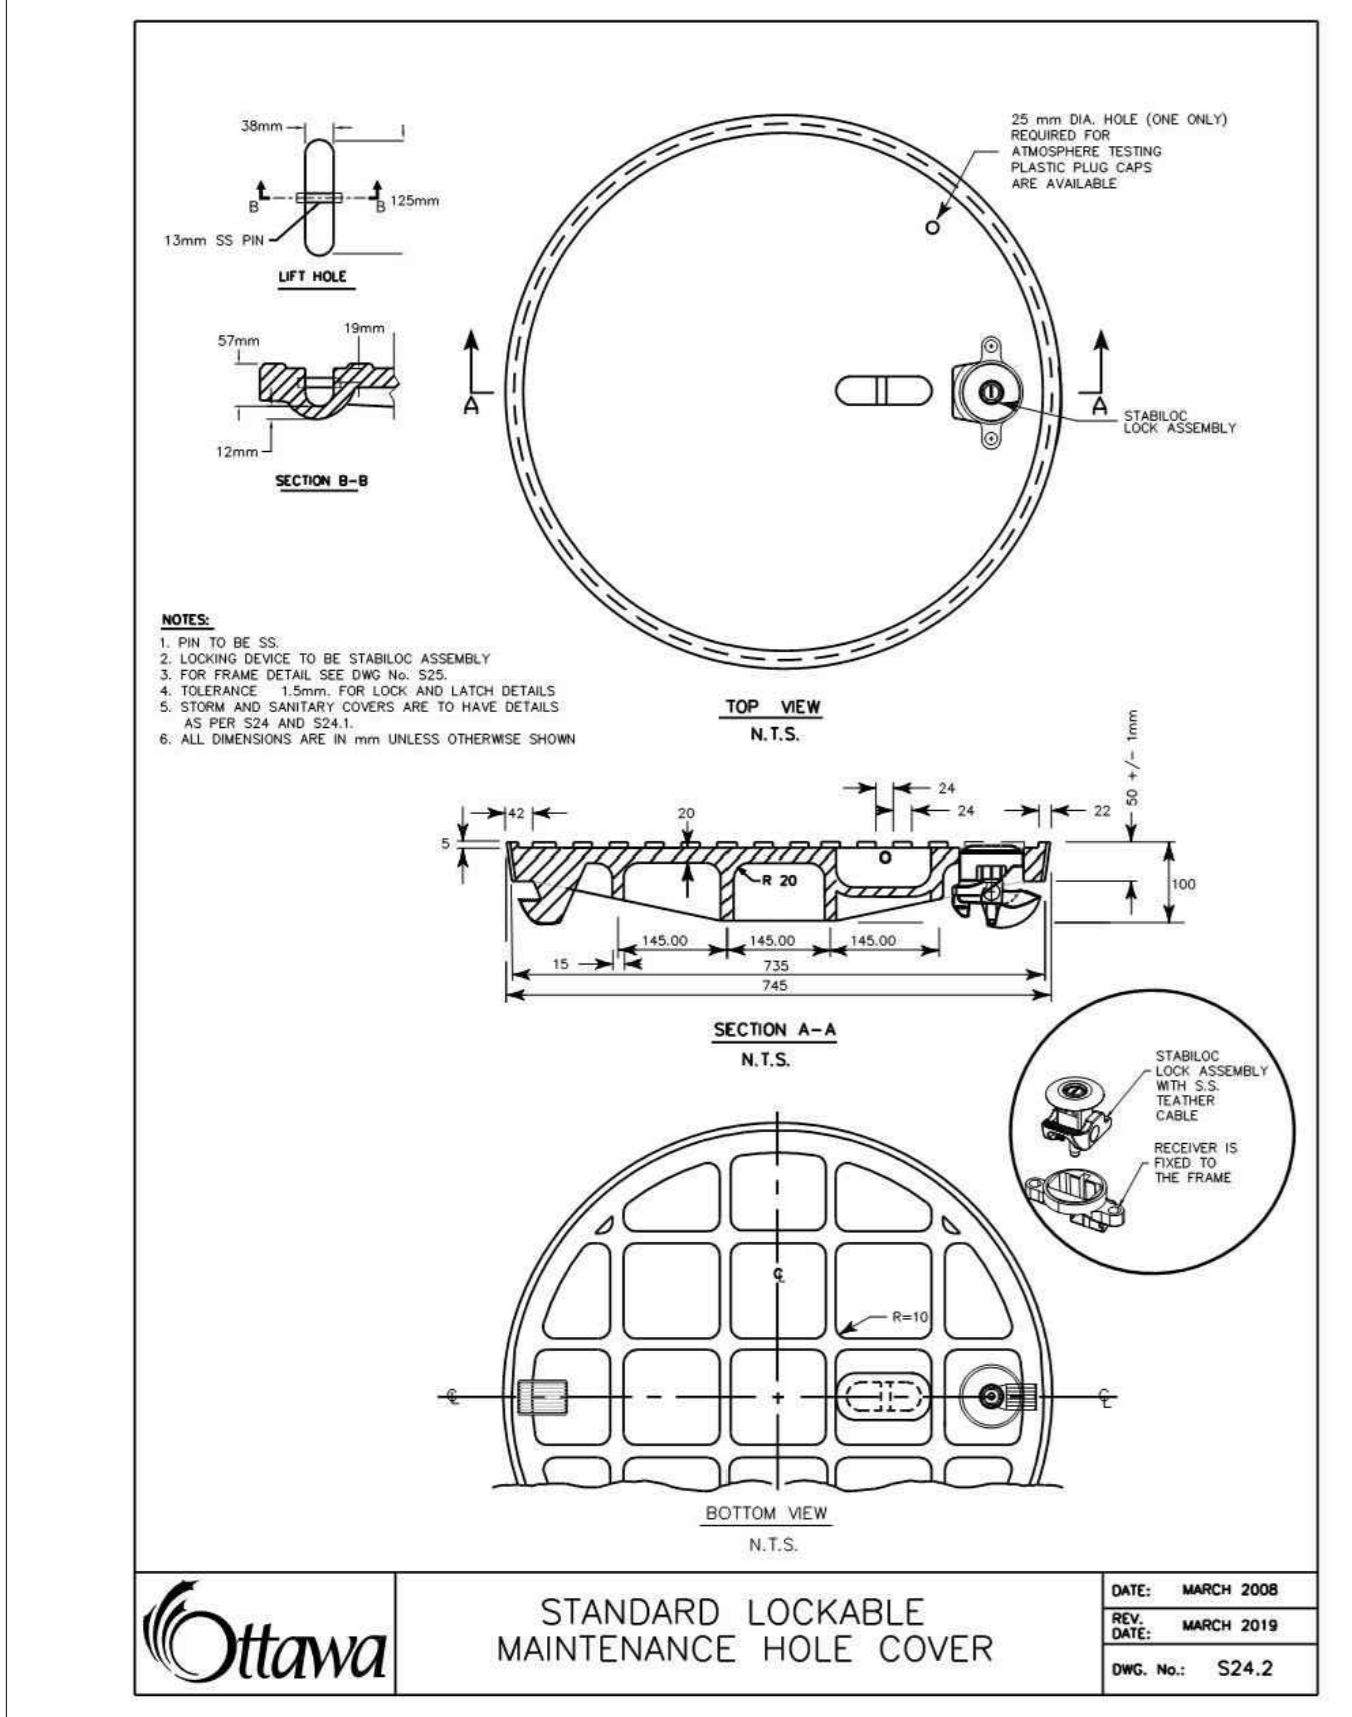
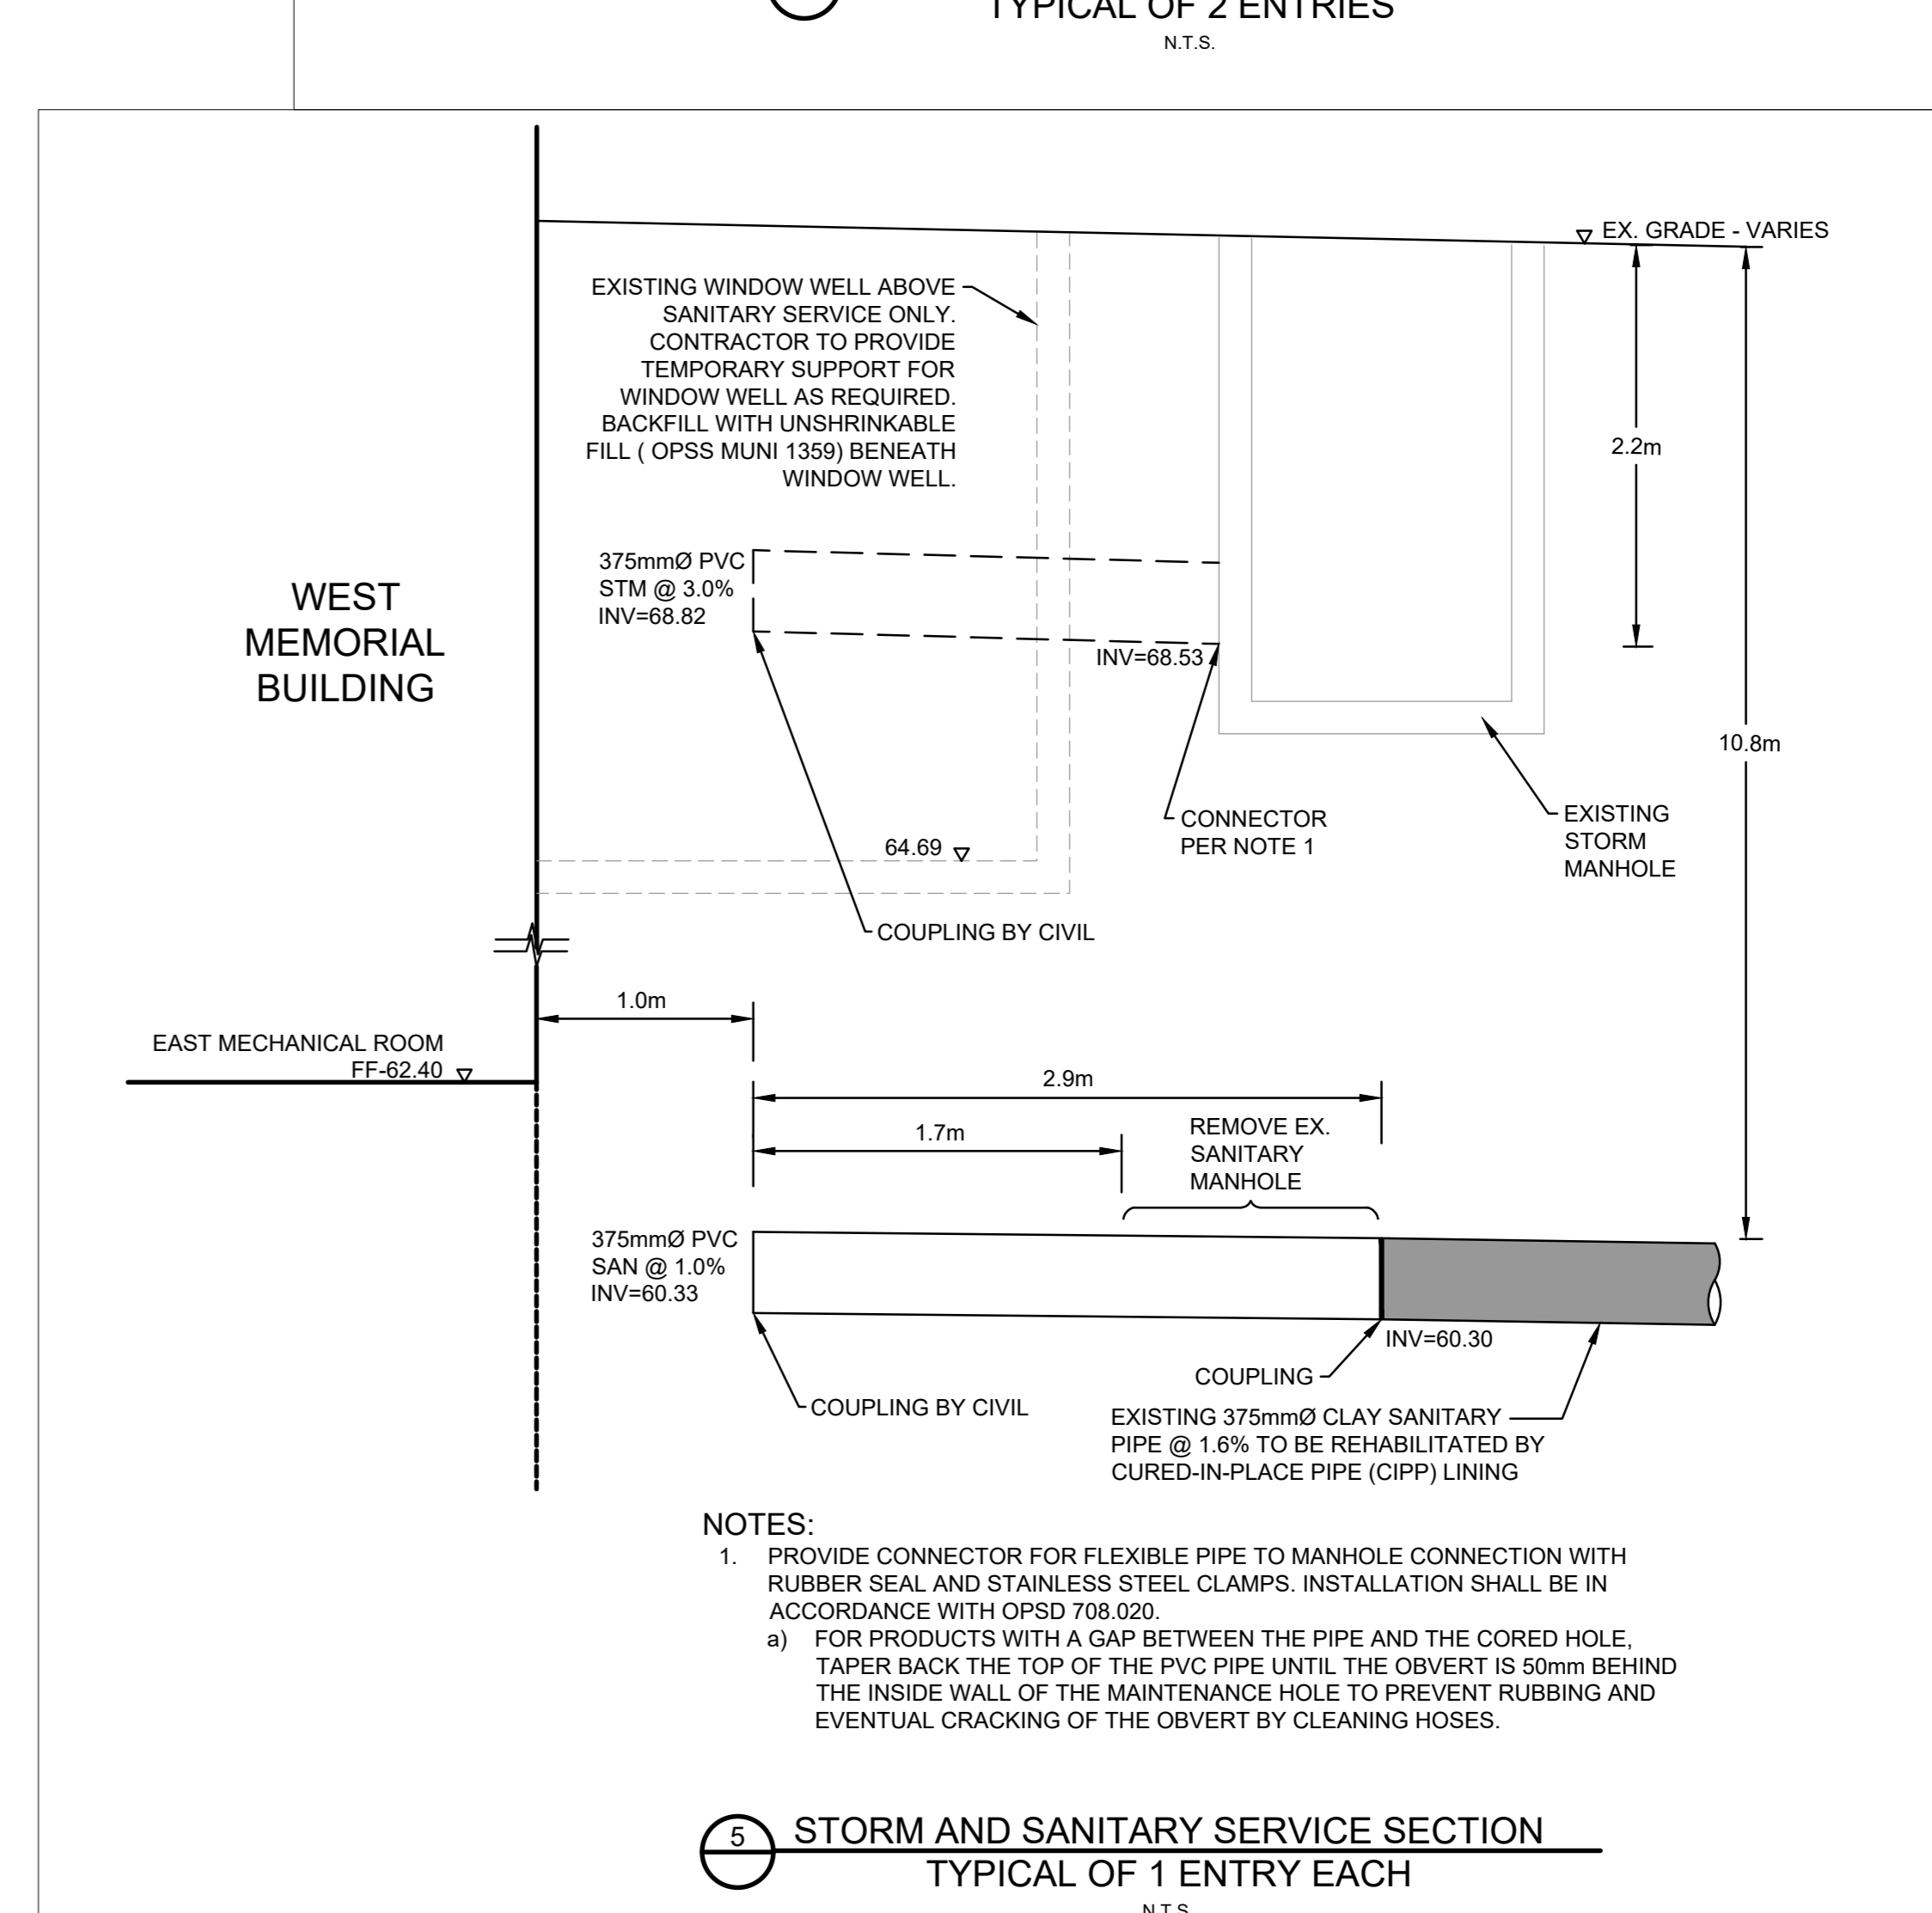
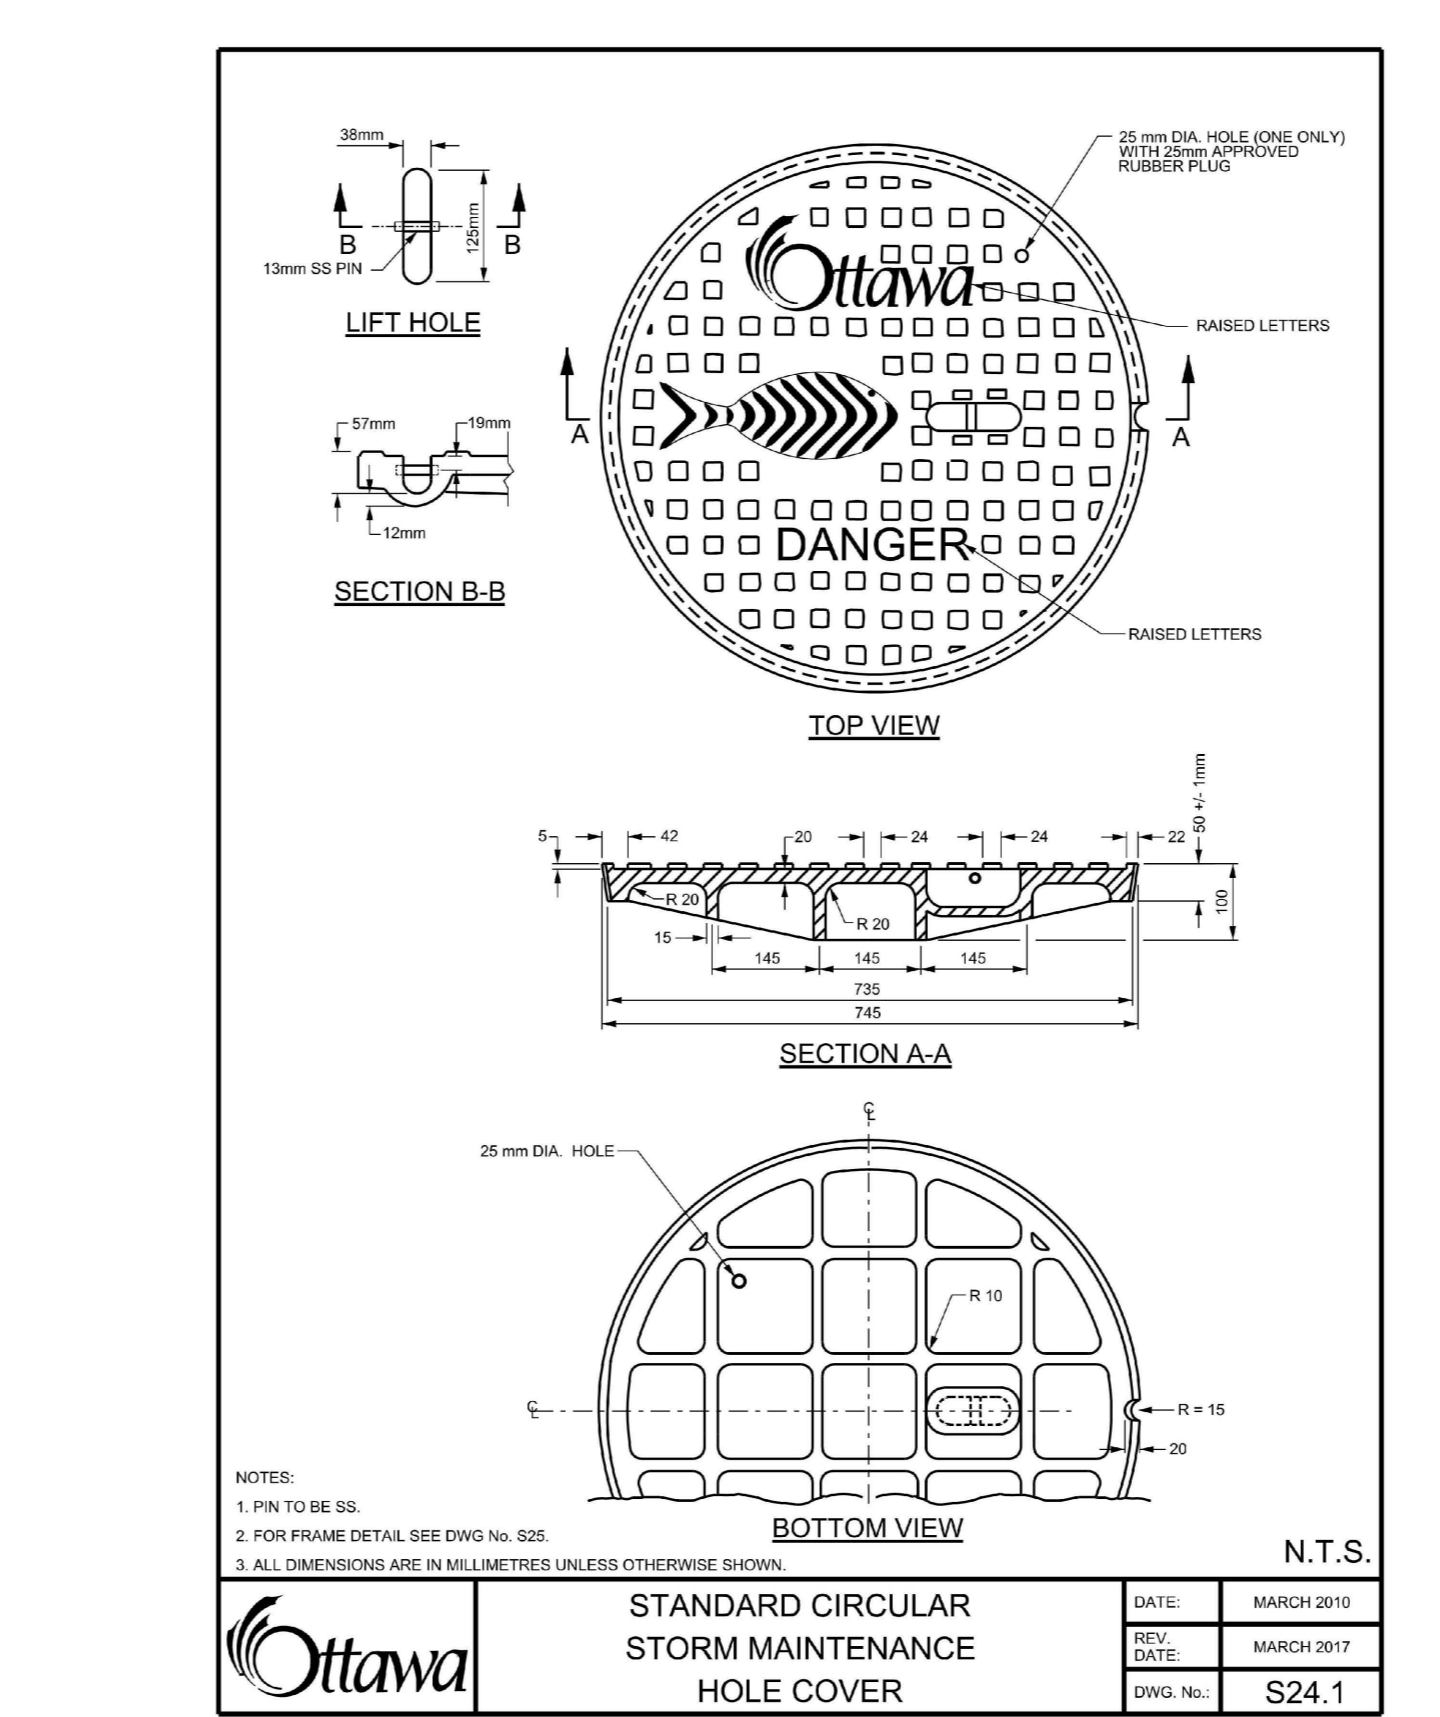
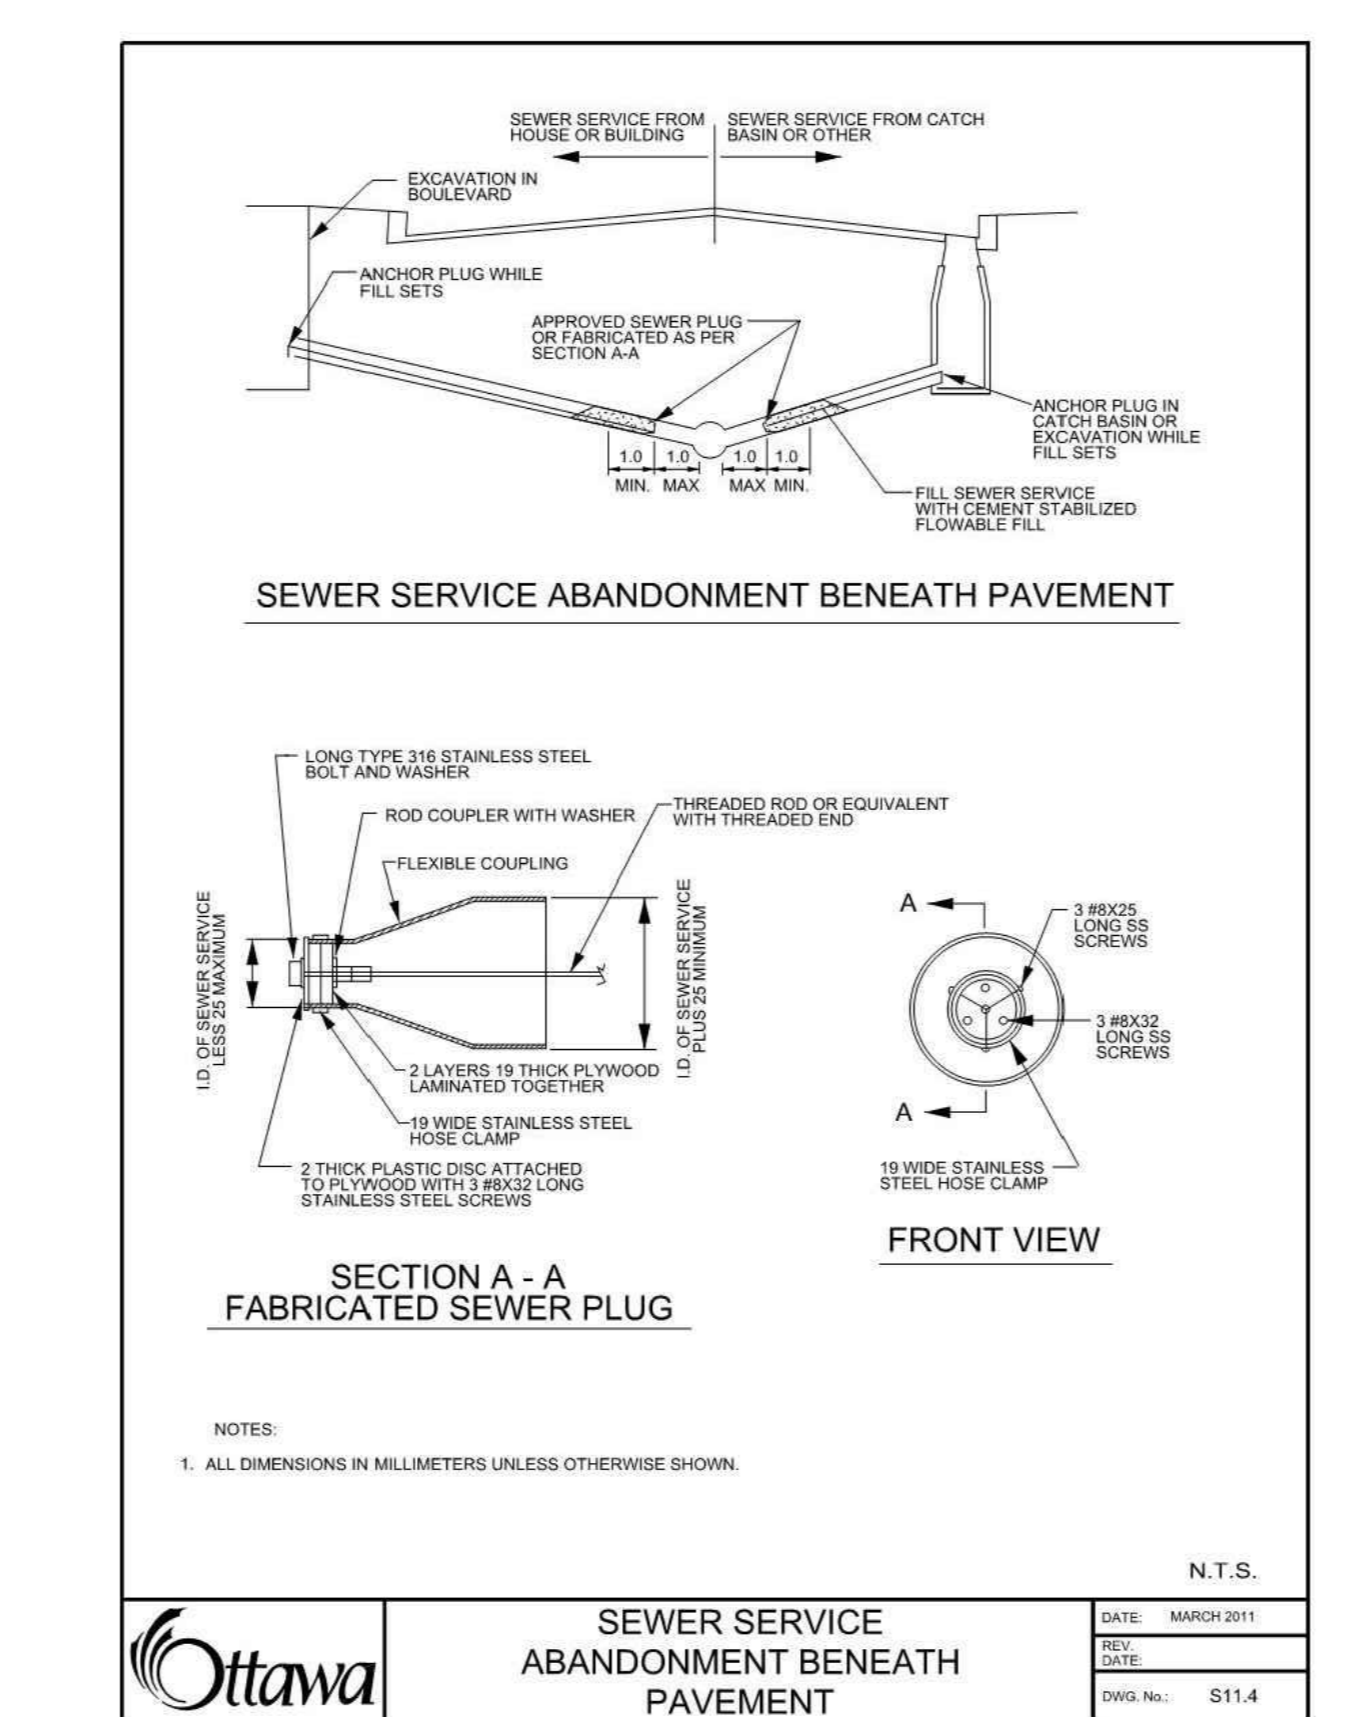
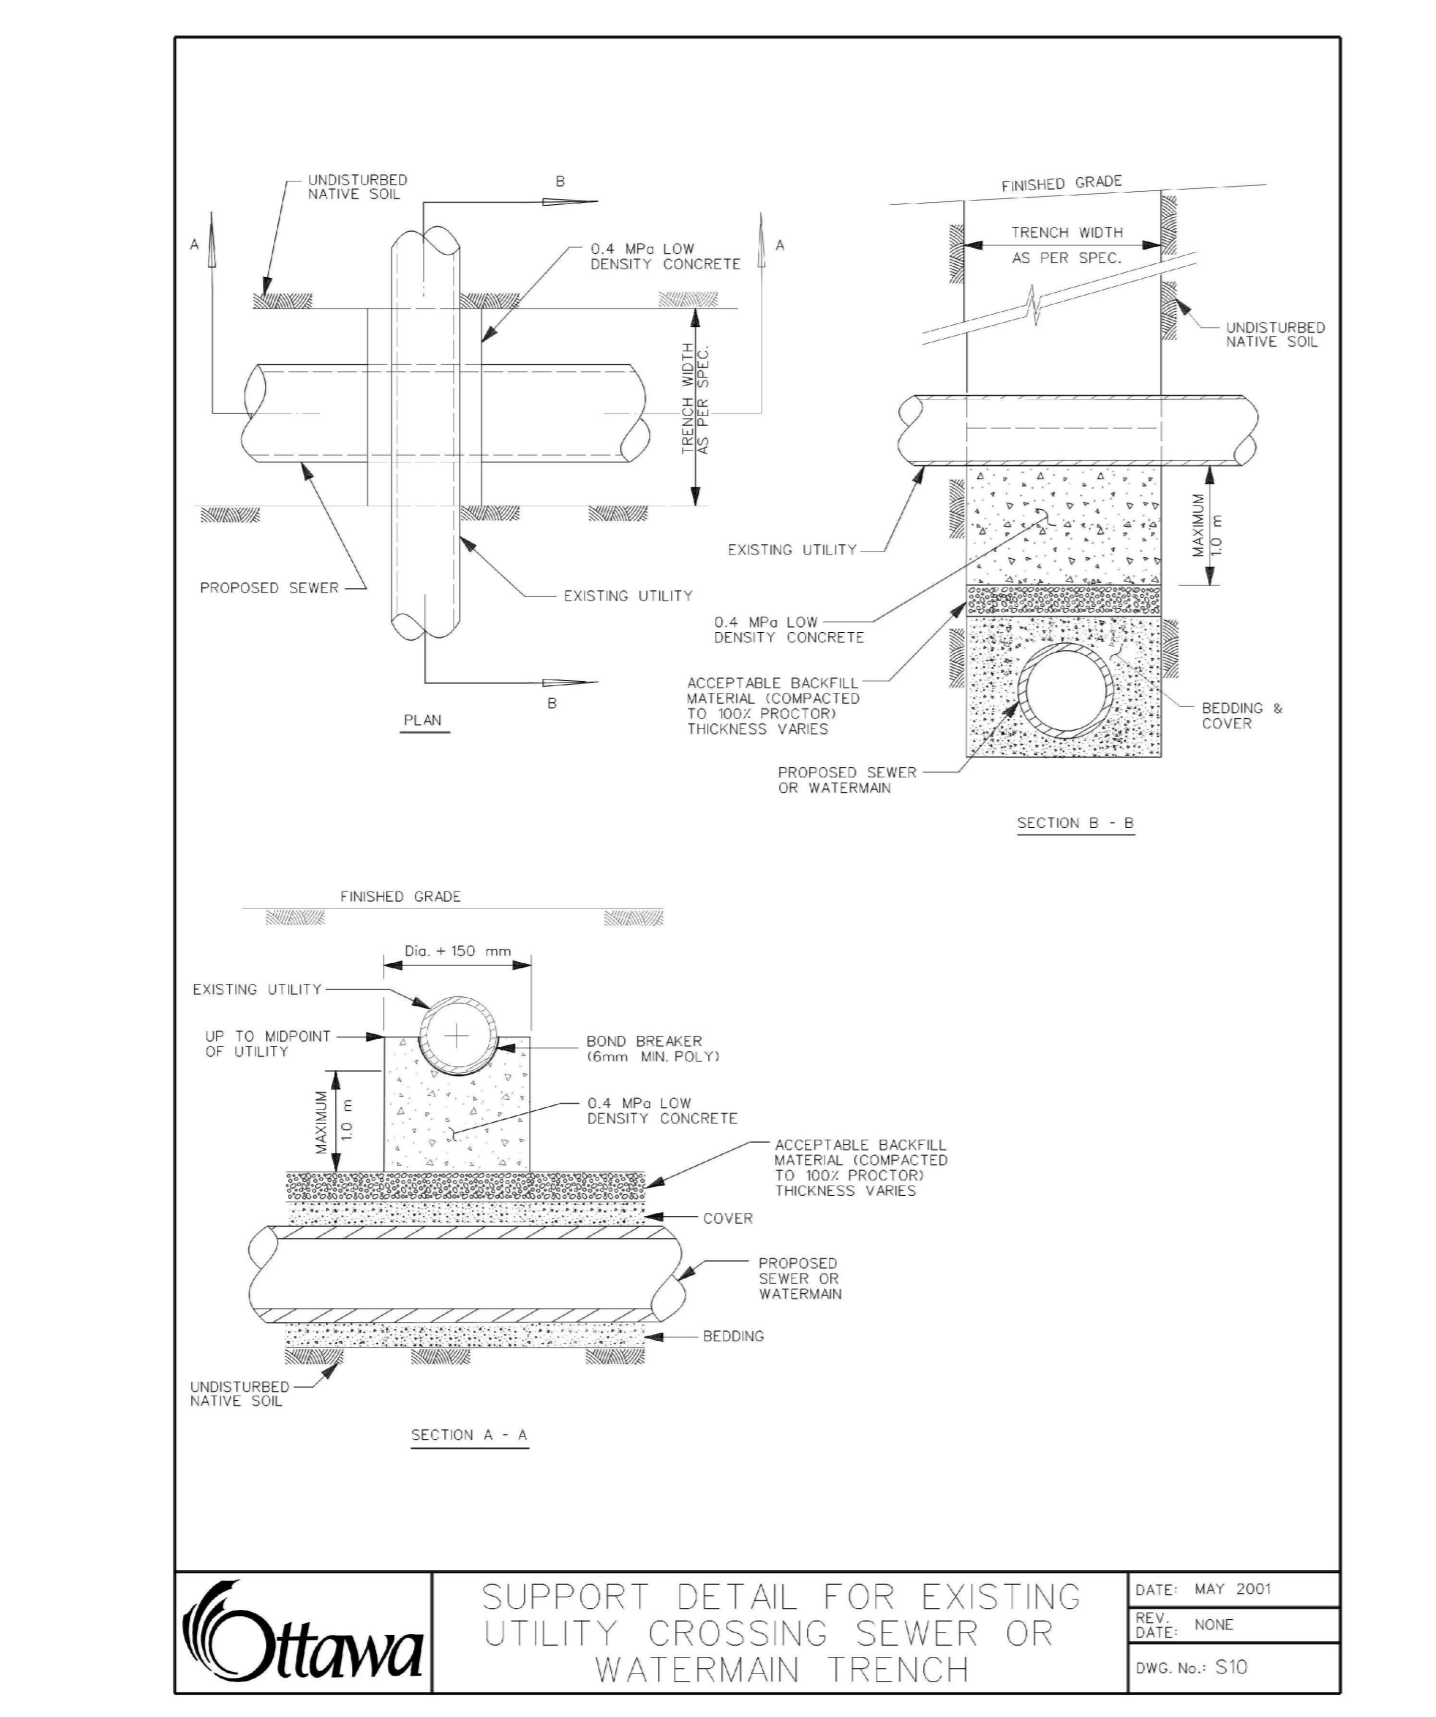


Canada  
Public Works and Government Services / Travaux Publics et Services gouvernementaux Canada  
Real Property / Direction générale des

architect  
REGENERATE 344  
Morrison & Hershfield  
MORRISON HERSHFELD  
Professional Engineer / Ingénieur Professionnel  
E.A. EMERY / B.J.F. KIPP  
PROVINCE OF ONTARIO / PROVINCE OF ONTARIO

**SAIDE SAYAH**  
MANAGER, CENTRAL BRANCH  
PLANNING, INFRASTRUCTURE & ECONOMIC DEVELOPMENT DEPARTMENT, CITY OF OTTAWA

**APPROVED**  
By Saide Sayah at 12:02 pm, Jun 24, 2020

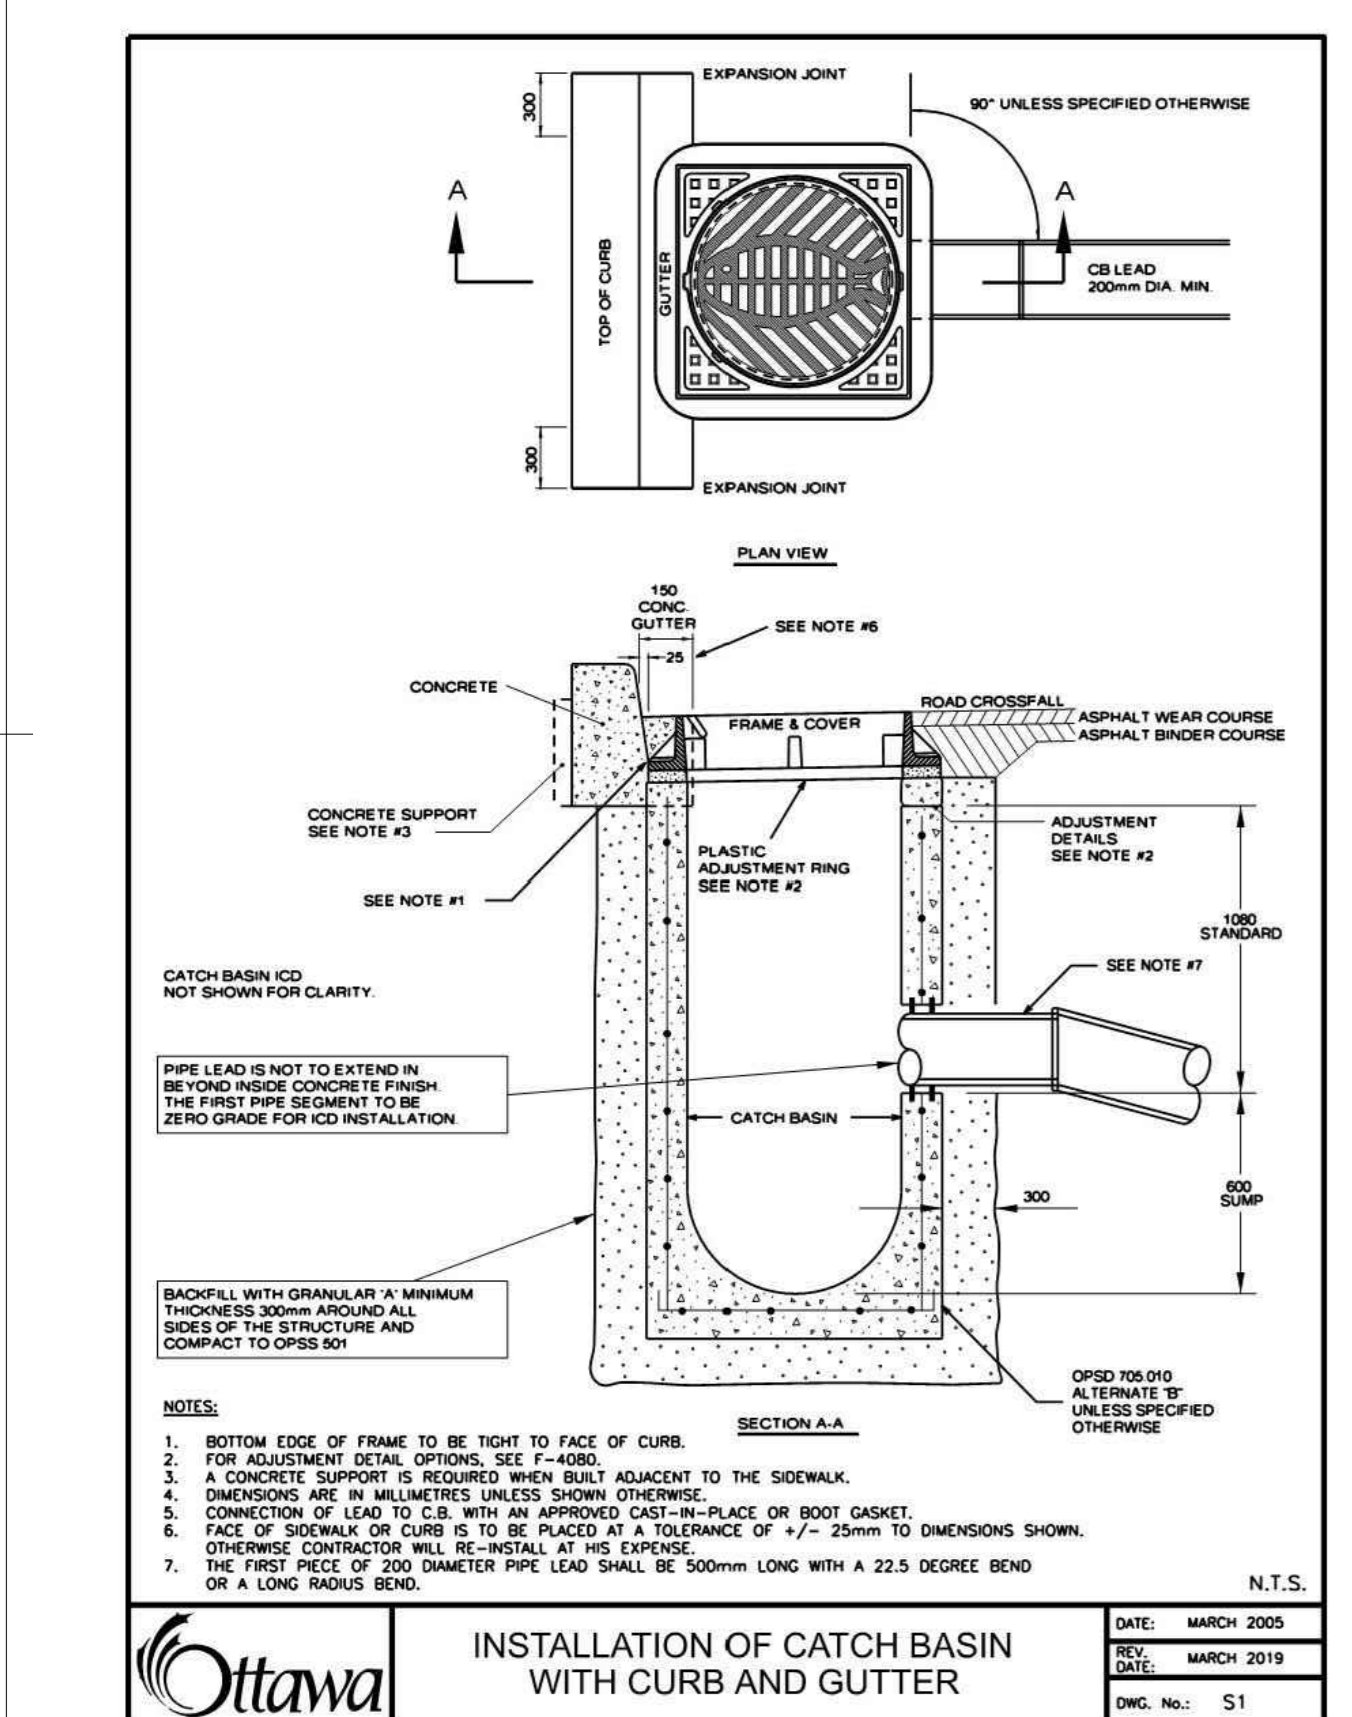

Contractor to verify all dimensions & conditions on site and immediately notify the departmental representative of all discrepancies.

revisions	description	date
1	ISSUED FOR CITY OF OTTAWA SITE COORDINATION R2	2020/05/19
0	ISSUED FOR CITY OF OTTAWA SITE COORDINATION R1	2020/01/20

project  
**WEST MEMORIAL BUILDING REHABILITATION PROJECT**  
344 WELLINGTON, OTTAWA, ON  
drawing  
DETAILS (1 OF 3)  
dessein

Designed By: Conçu par  
Date: 2018/12/14  
Drawn By: Dessiné par  
Date: 2018/12/14  
Reviewed By: Examiné par  
Date: 2018/12/14  
Approved By: Approuvé par  
Date: 2018/12/14  
Tender: Soumission  
Project Manager: Administrateur de projets  
Project no.: No. du projet  
**R.086471.405**  
Drawing no.: No. du dessin  
**C-002**