



Contractor to verify all dimensions & conditions on site and immediately notify the departmental representative of all discrepancies.




- GENERAL NOTES
- All general site information and conditions compiled from architect's and engineer's plans and surveys.
 - Do not scale this drawing.
 - Report any discrepancies prior to commencing work. No responsibility is born by the Landscape Architect for unknown subsurface conditions.
 - Contractor to check and verify all dimensions on site and report any errors and/or omissions to the Landscape Architect.
 - Reinstall all areas and items damaged as a result of construction activities to the satisfaction of the Landscape Architect.
 - Contractor to layout planting beds, pathways etc. to approval of Landscape Architect prior to any excavation.
 - Drawing may not be used for construction until signed by Landscape Architect as issued for construction.
 - The accuracy of the position of utilities is not guaranteed.
 - Individual utility co. must be contacted for confirmation of utility existence and location prior to digging.
 - This drawing is an instrument of service and requires the permission of the Landscape Architect for use. Copyright is reserved by the Landscape Architect, David M. Lashley.

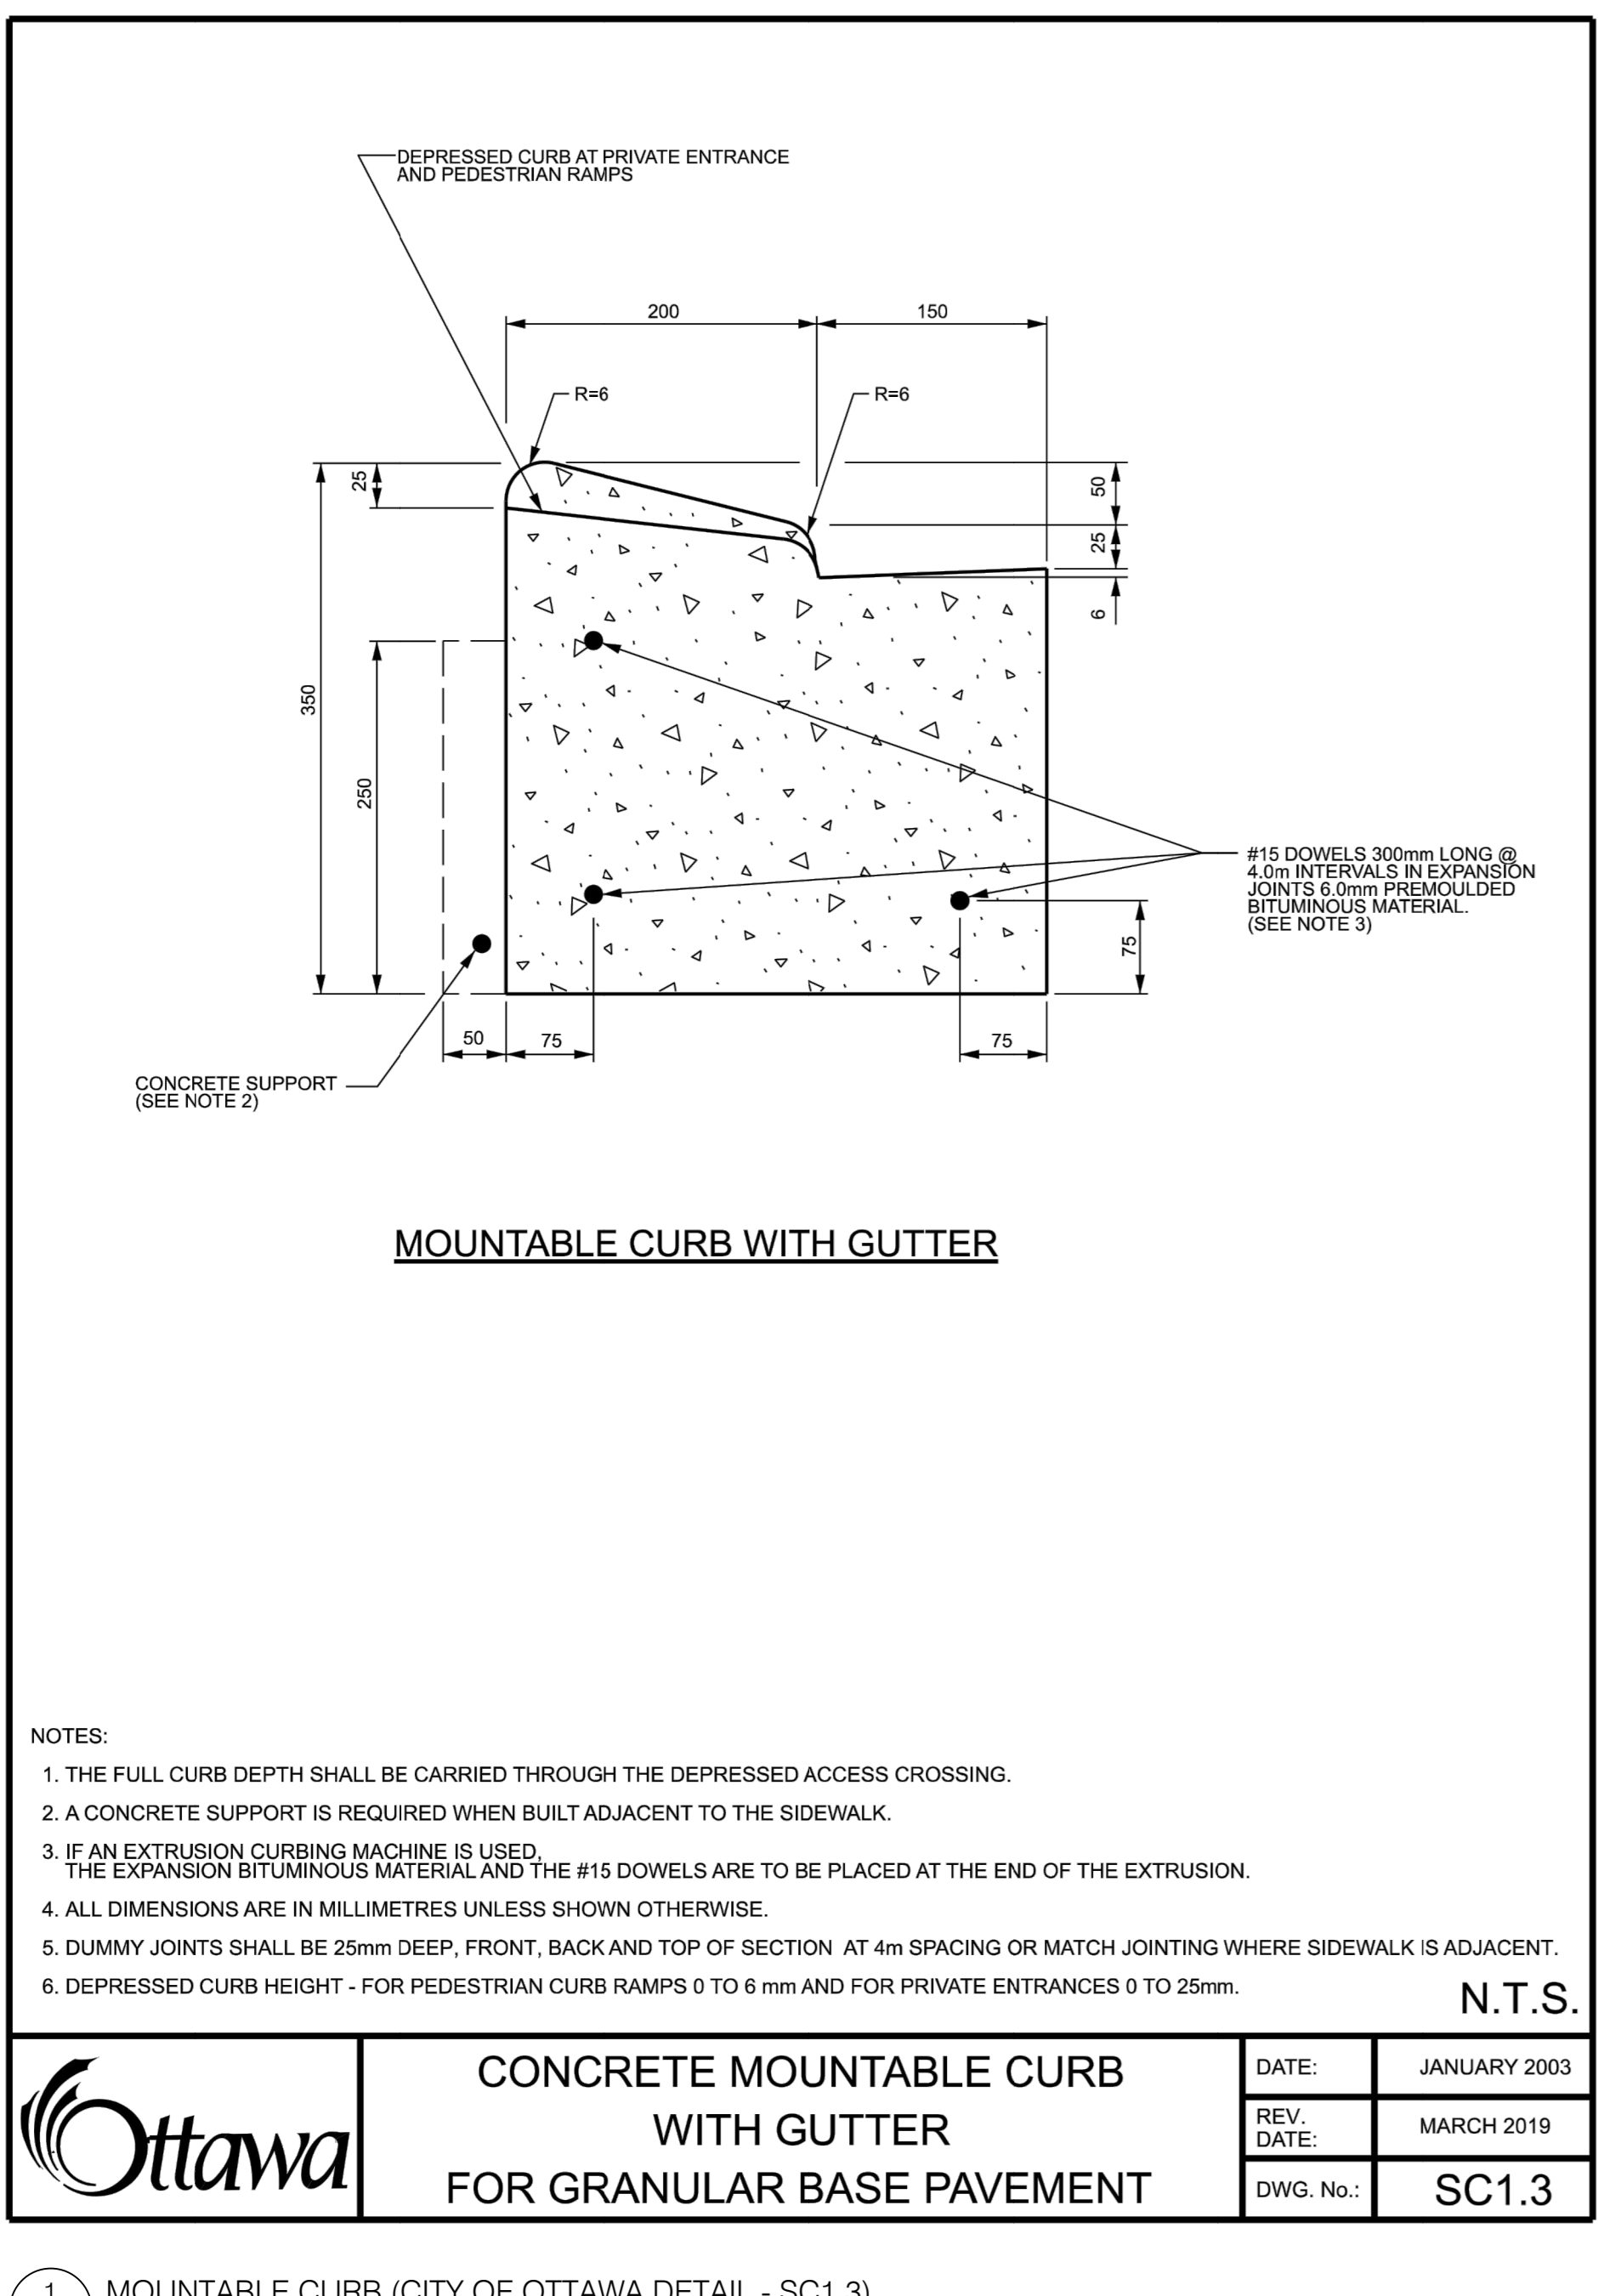

1 MOUNTABLE CURB (CITY OF OTTAWA DETAIL - SC1.3) NTS

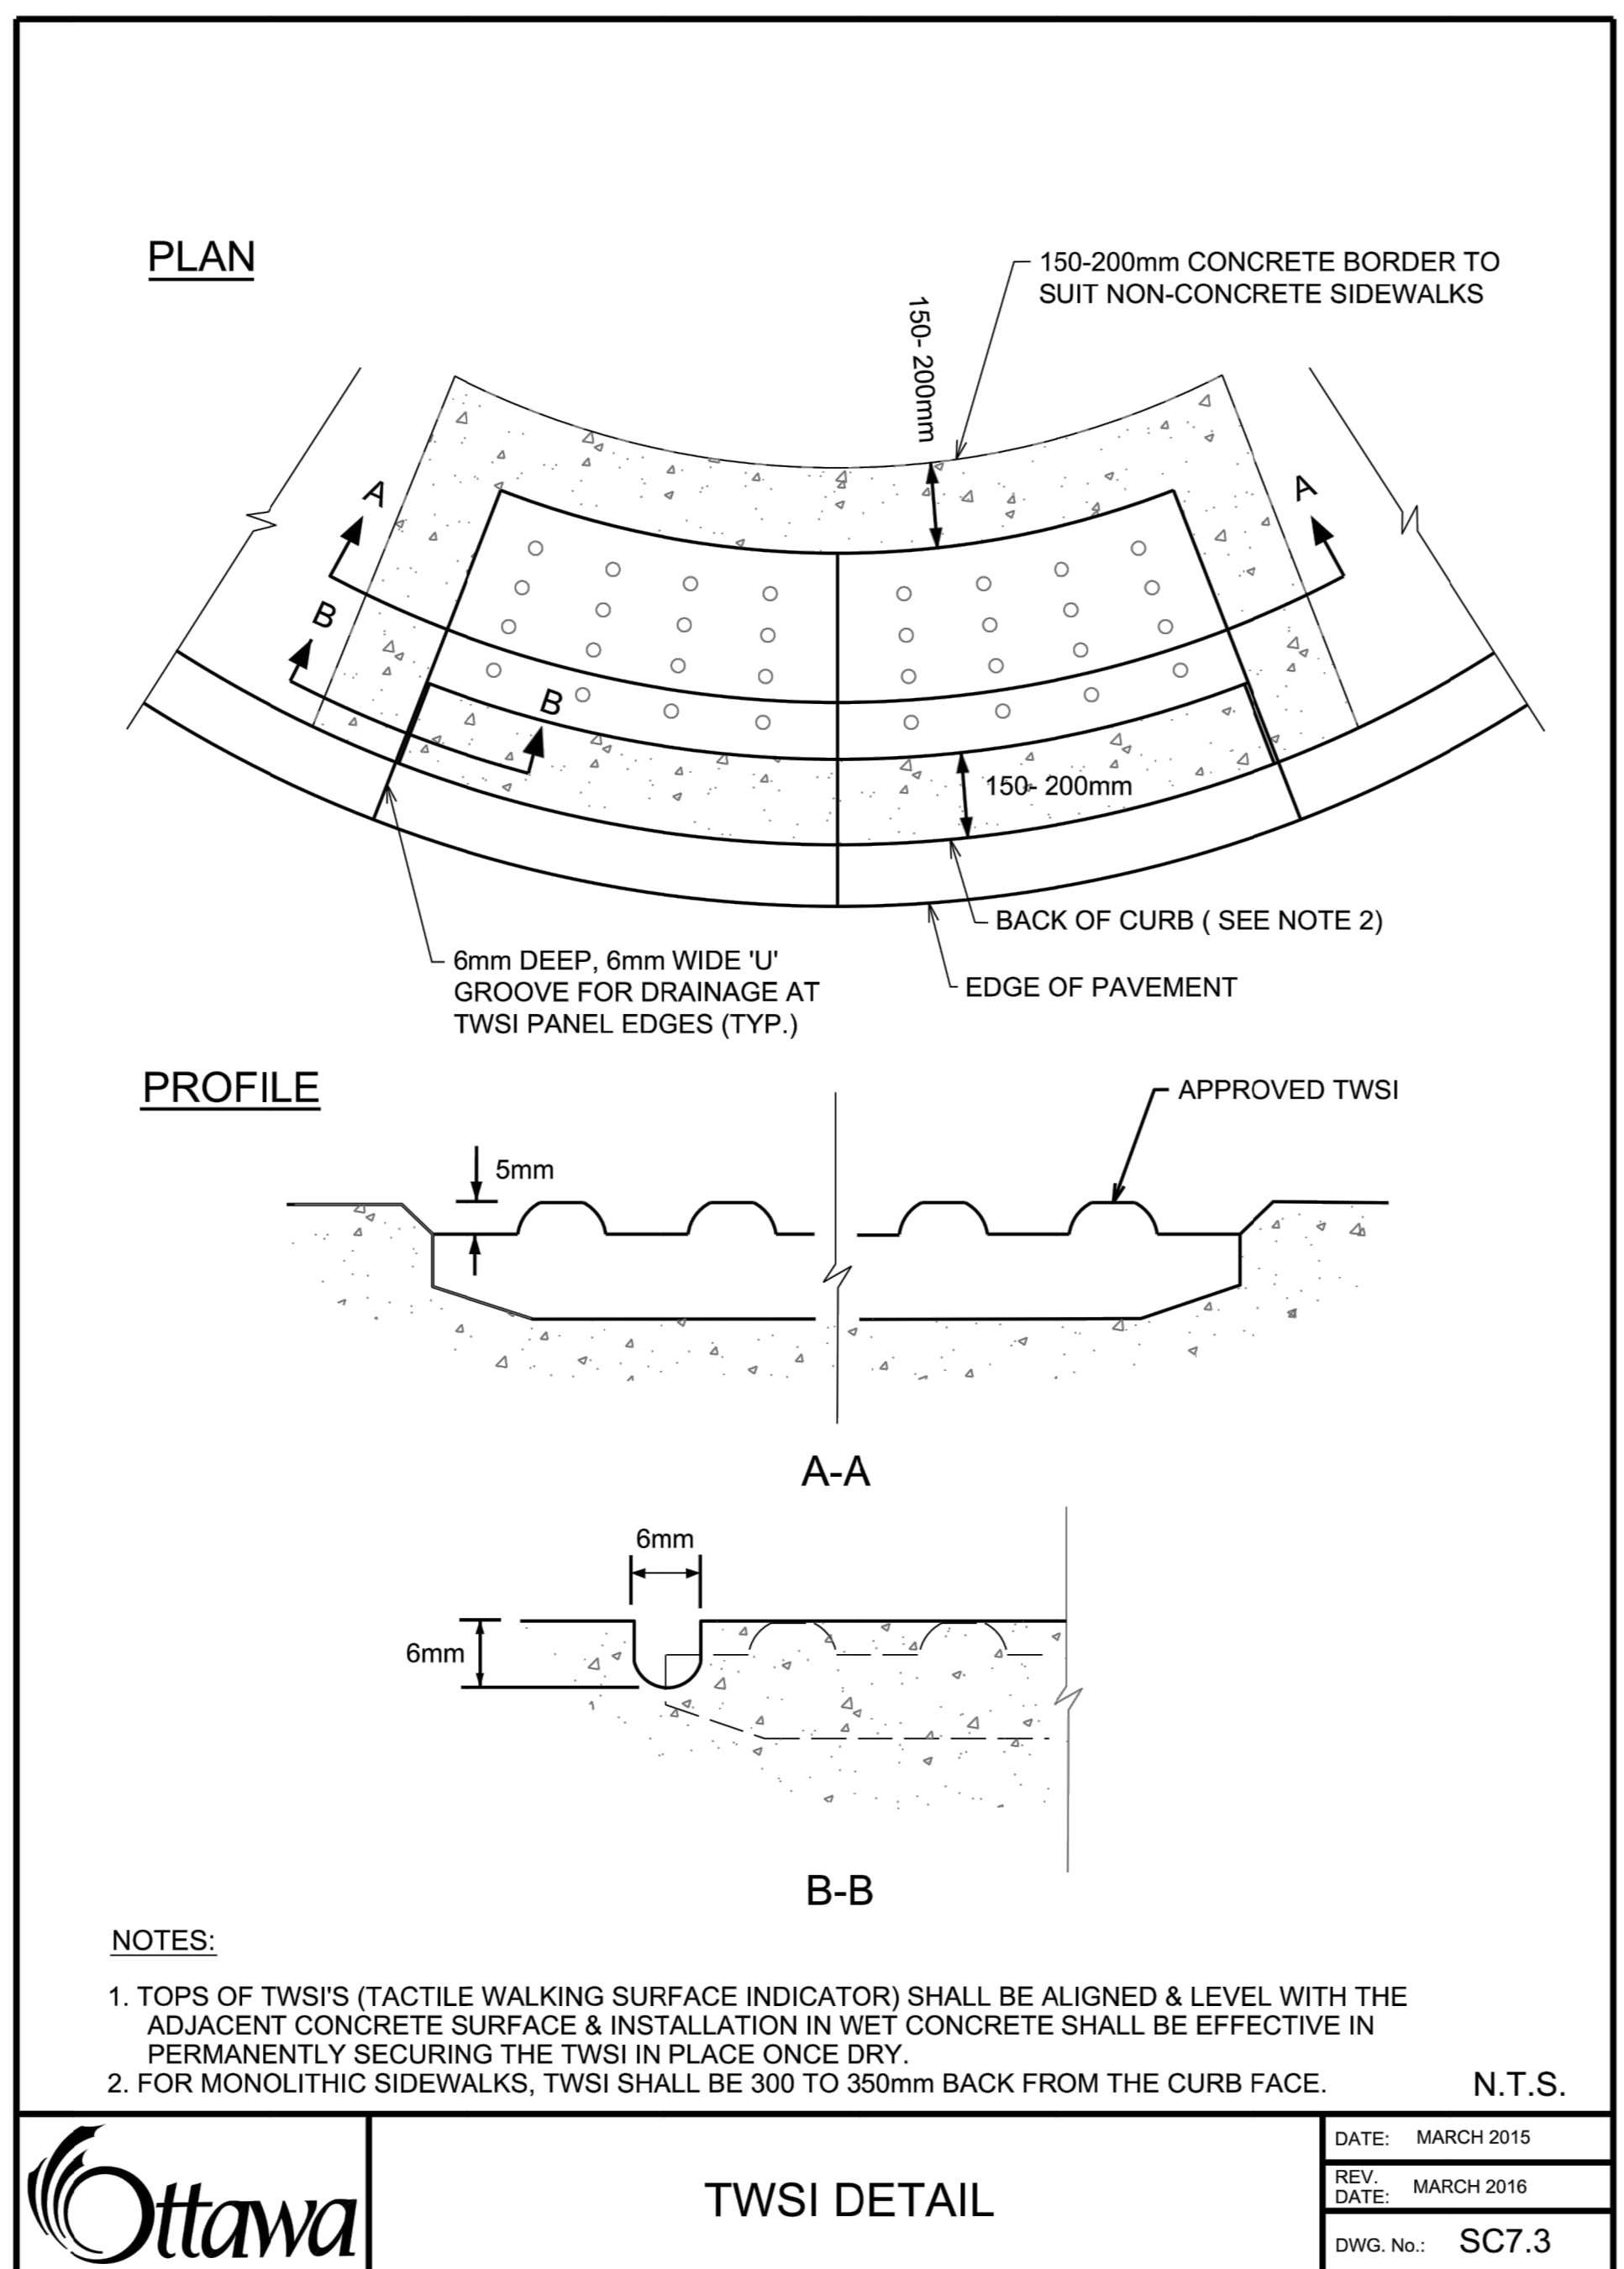

2 TACTILE WALKING SURFACE INDICATOR (CITY OF OTTAWA DETAIL - SC7.3) NTS

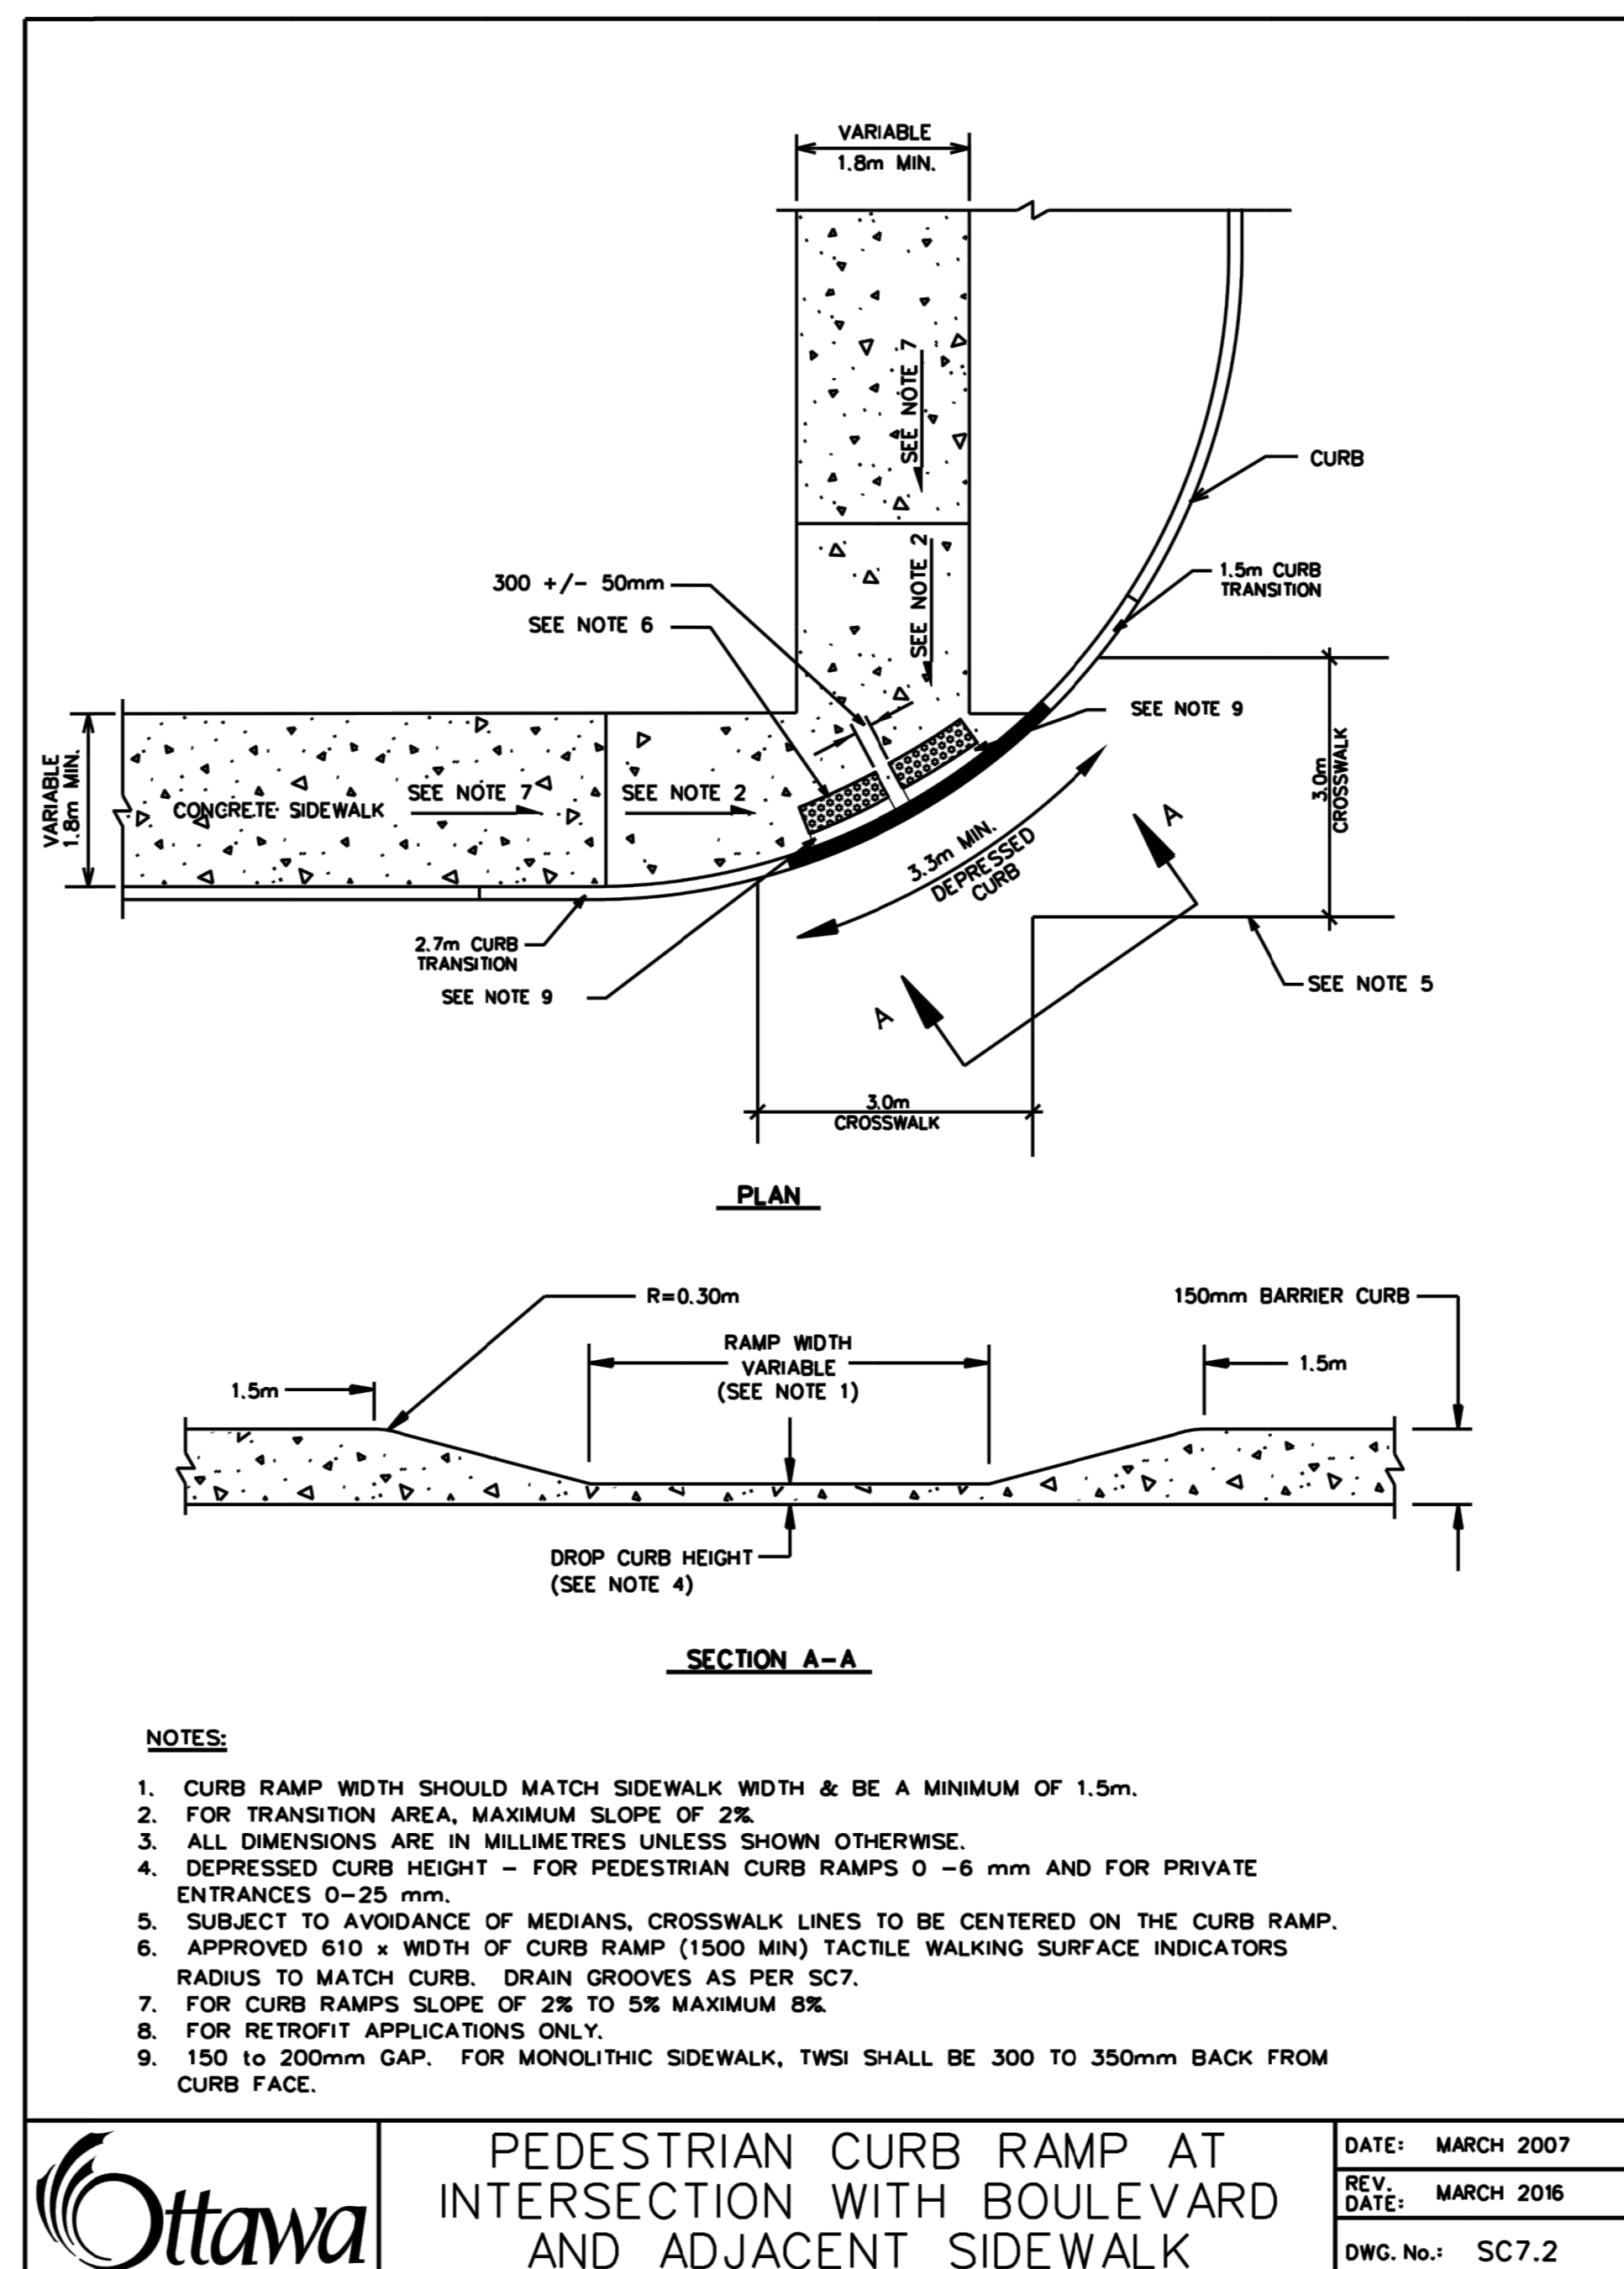

3 CURB RAMP LAYOUT (CITY OF OTTAWA DETAIL - SC7.2) NTS

revisions	description	date
3	ISSUED FOR CITY OF OTTAWA SITE COORDINATION PD	20200219
2	ISSUED FOR CITY OF OTTAWA SITE COORDINATION PD	20200100
1	ISSUED FOR CITY OF OTTAWA SITE COORDINATION	20190805



project WEST MEMORIAL BUILDING - REHABILITATION PROJECT
344 Wellington Street, Ottawa, ON

drawing dessin

LANDSCAPE DETAILS

Designed By	RC	Conçu par	RC
Date	11/30/18	(yyyy/mm/dd)	
Drawn By	JC	Dessiné par	JC
Date	11/30/18	(yyyy/mm/dd)	
Reviewed By	RC	Examiné par	RC
Date	11/30/18	(yyyy/mm/dd)	
Approved By	RC	Approuvé par	RC
Date	11/30/18	(yyyy/mm/dd)	
Tender		Soumission	

Project Manager Administrateur de projets
Project no. No. du projet
R.086471.405

Drawing no. No. du dessin
L4-02