



LYON STREET

PROPOSED ROADWAY MODIFICATIONS

WEST MEMORIAL BUILDING
344 WELLINGTON

MORGUARD BUILDING

WELLINGTON STREET

SPARKS STREET

QUEEN STREET

BAY STREET

LEGEND:



EXISTING TRAFFIC CONTROL DEVICES



AREA OF PROPOSED ROADWAY MODIFICATION

KEY PLAN

SPARKS STREET AND BAY STREET

Design Review and Implementation

Approved By:

Drawing No.:

Completed By:

MORRISON HERSHFIELD

DRI-19-001A

Scale:

Date:

N.T.S.

JAN.
2020



PLANNING AND GROWTH
MANAGEMENT

D07-12-19-0162



LYON STREET

PROPOSED PAVEMENT MARKINGS

PROPOSED CONCRETE SIDEWALK
PROPOSED 3.2m BUS LAY-BY

PROPOSED 3.0m THROUGH LANE
PROPOSED 2.5m PARKING LANE

WEST MEMORIAL BUILDING
344 WELLINGTON

PROPOSED 3.0m THROUGH LANE

WELLINGTON STREET

SPARKS STREET

MORGUARD BUILDING

QUEEN STREET

PROPOSED PAVEMENT MARKINGS

BAY STREET

LEGEND:



EXISTING TRAFFIC CONTROL DEVICES



PROPOSED ROADWAY MODIFICATION



PROPOSED CONCRETE SIDEWALK

PROPOSED ROAD MODIFICATIONS

SPARKS STREET

BETWEEN BAY STREET AND LYON STREET

Design Review and Implementation

Approved By:

Drawing No.:

Completed By:

MORRISON HERSHFELD

DRI-19-001B

Scale:

N.T.S.

Date:


JAN. 2020



PLANNING AND GROWTH MANAGEMENT

D07-12-19-0162

#18081

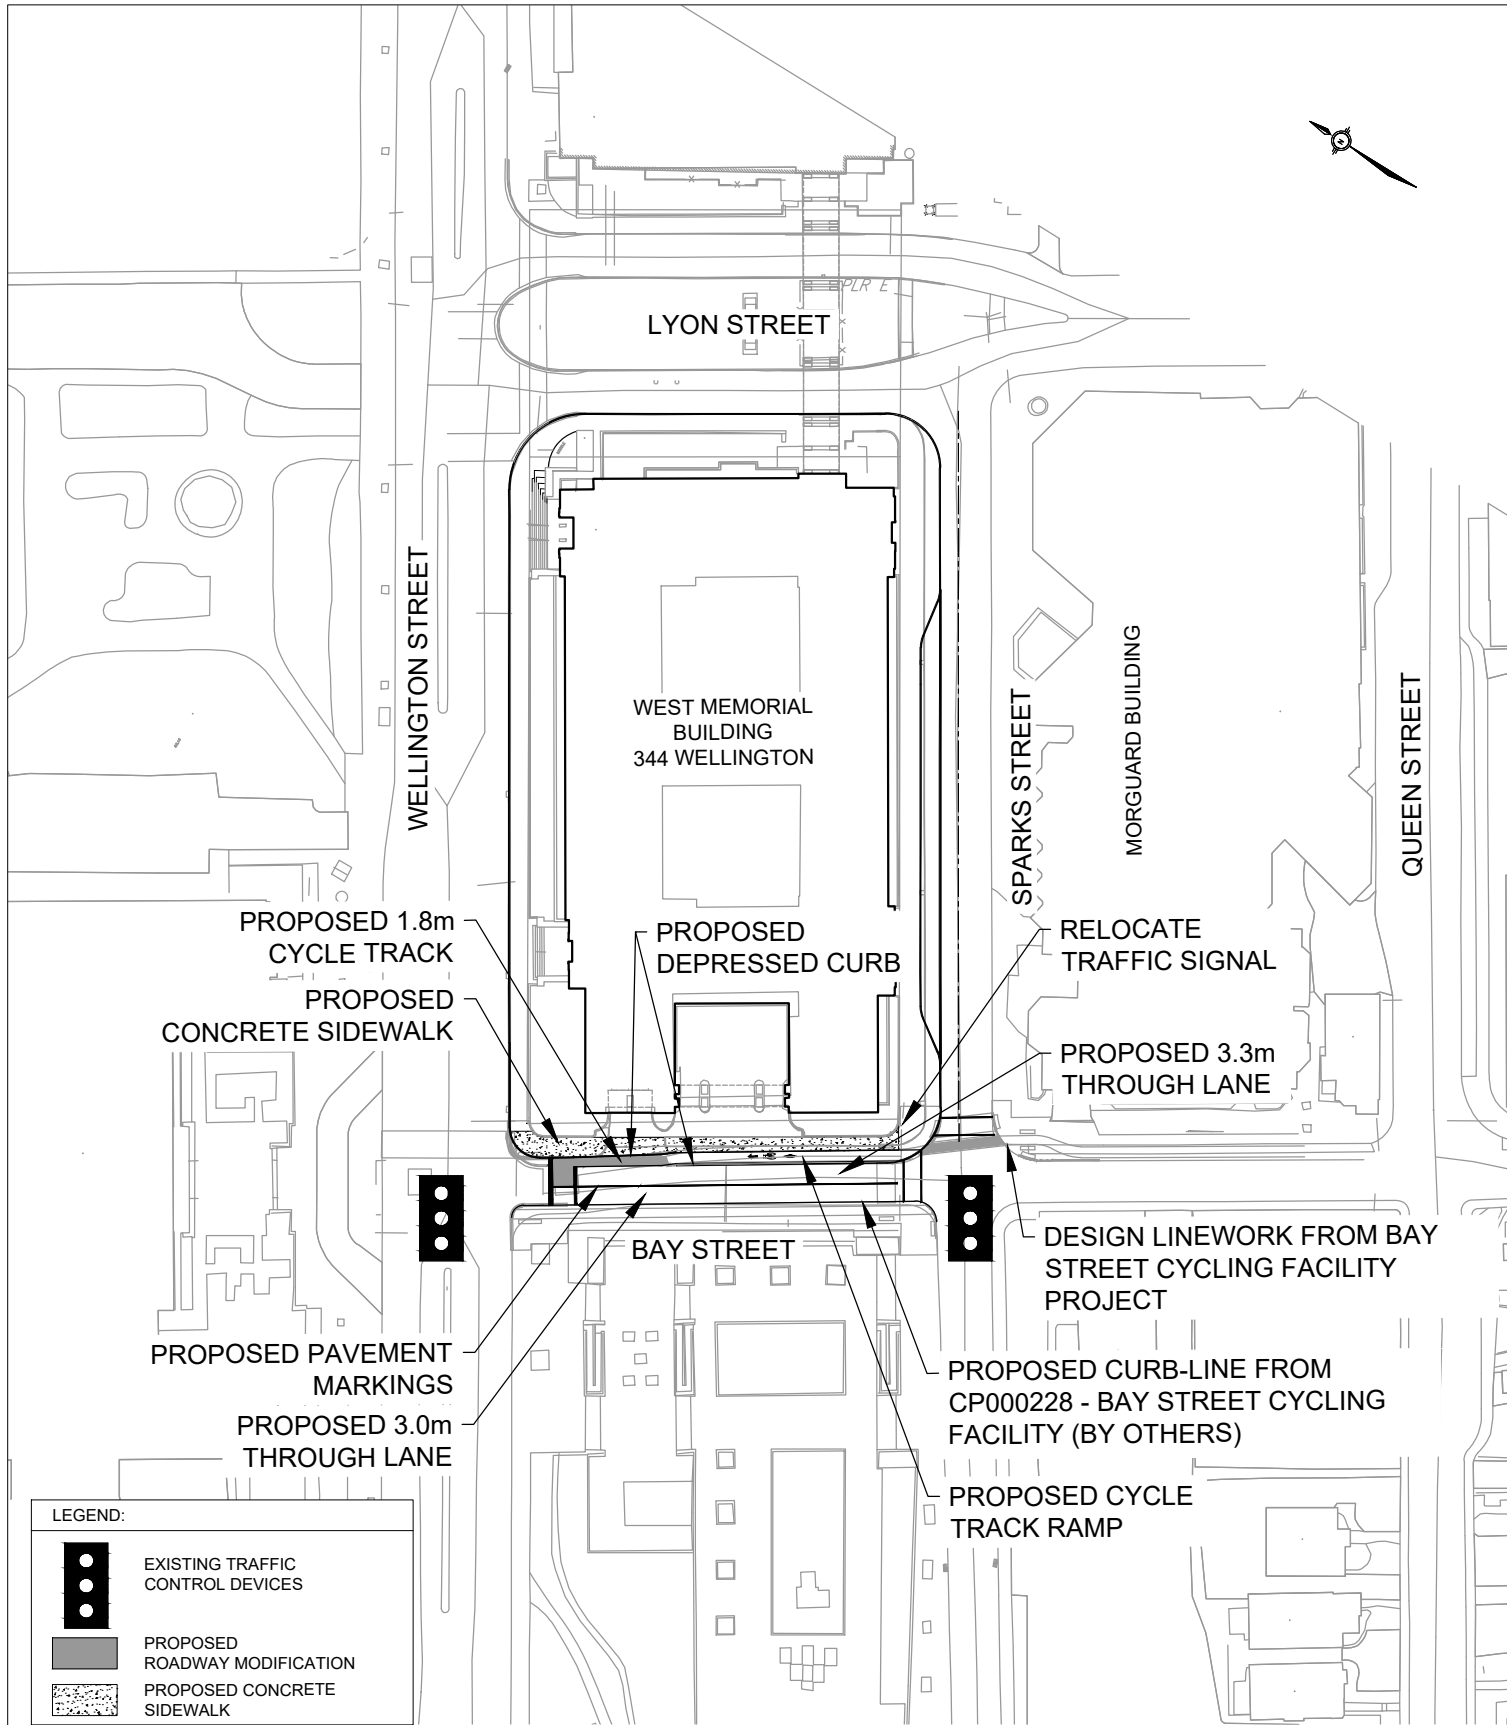

PLANNING AND GROWTH
MANAGEMENT

PROPOSED ROAD
MODIFICATIONS

BAY STREET

BETWEEN WELLINGTON STREET
AND SPARKS STREET

Design Review and Implementation

Approved By:

Drawing No.:

Completed By:

MORRISON HERSHFELD

DRI-19-001C

Scale:

N.T.S.

Date:

JAN.
2020

D07-12-19-0162