



Contractor to verify all dimensions & conditions on site and immediately notify the departmental representative of all discrepancies.




- GENERAL NOTES
- All general site information and conditions compiled from architect's and engineer's plans and surveys.
  - Do not scale this drawing.
  - Report any discrepancies prior to commencing work. No responsibility is born by the Landscape Architect for unknown subsurface conditions.
  - Contractor to check and verify all dimensions on site and report any errors and/or omissions to the Landscape Architect.
  - Reinstall all areas and items damaged as a result of construction activities to the satisfaction of the Landscape Architect.
  - Contractor to layout planting beds, pathways etc. to approval of Landscape Architect prior to any excavation.
  - Drawing may not be used for construction until signed by Landscape Architect as issued for construction.
  - The accuracy of the position of utilities is not guaranteed.
  - Individual utility co. must be contacted for confirmation of utility existence and location prior to digging.
  - This drawing is an instrument of service and requires the permission of the Landscape Architect for use. Copyright is reserved by the Landscape Architect, David M. Lashley.

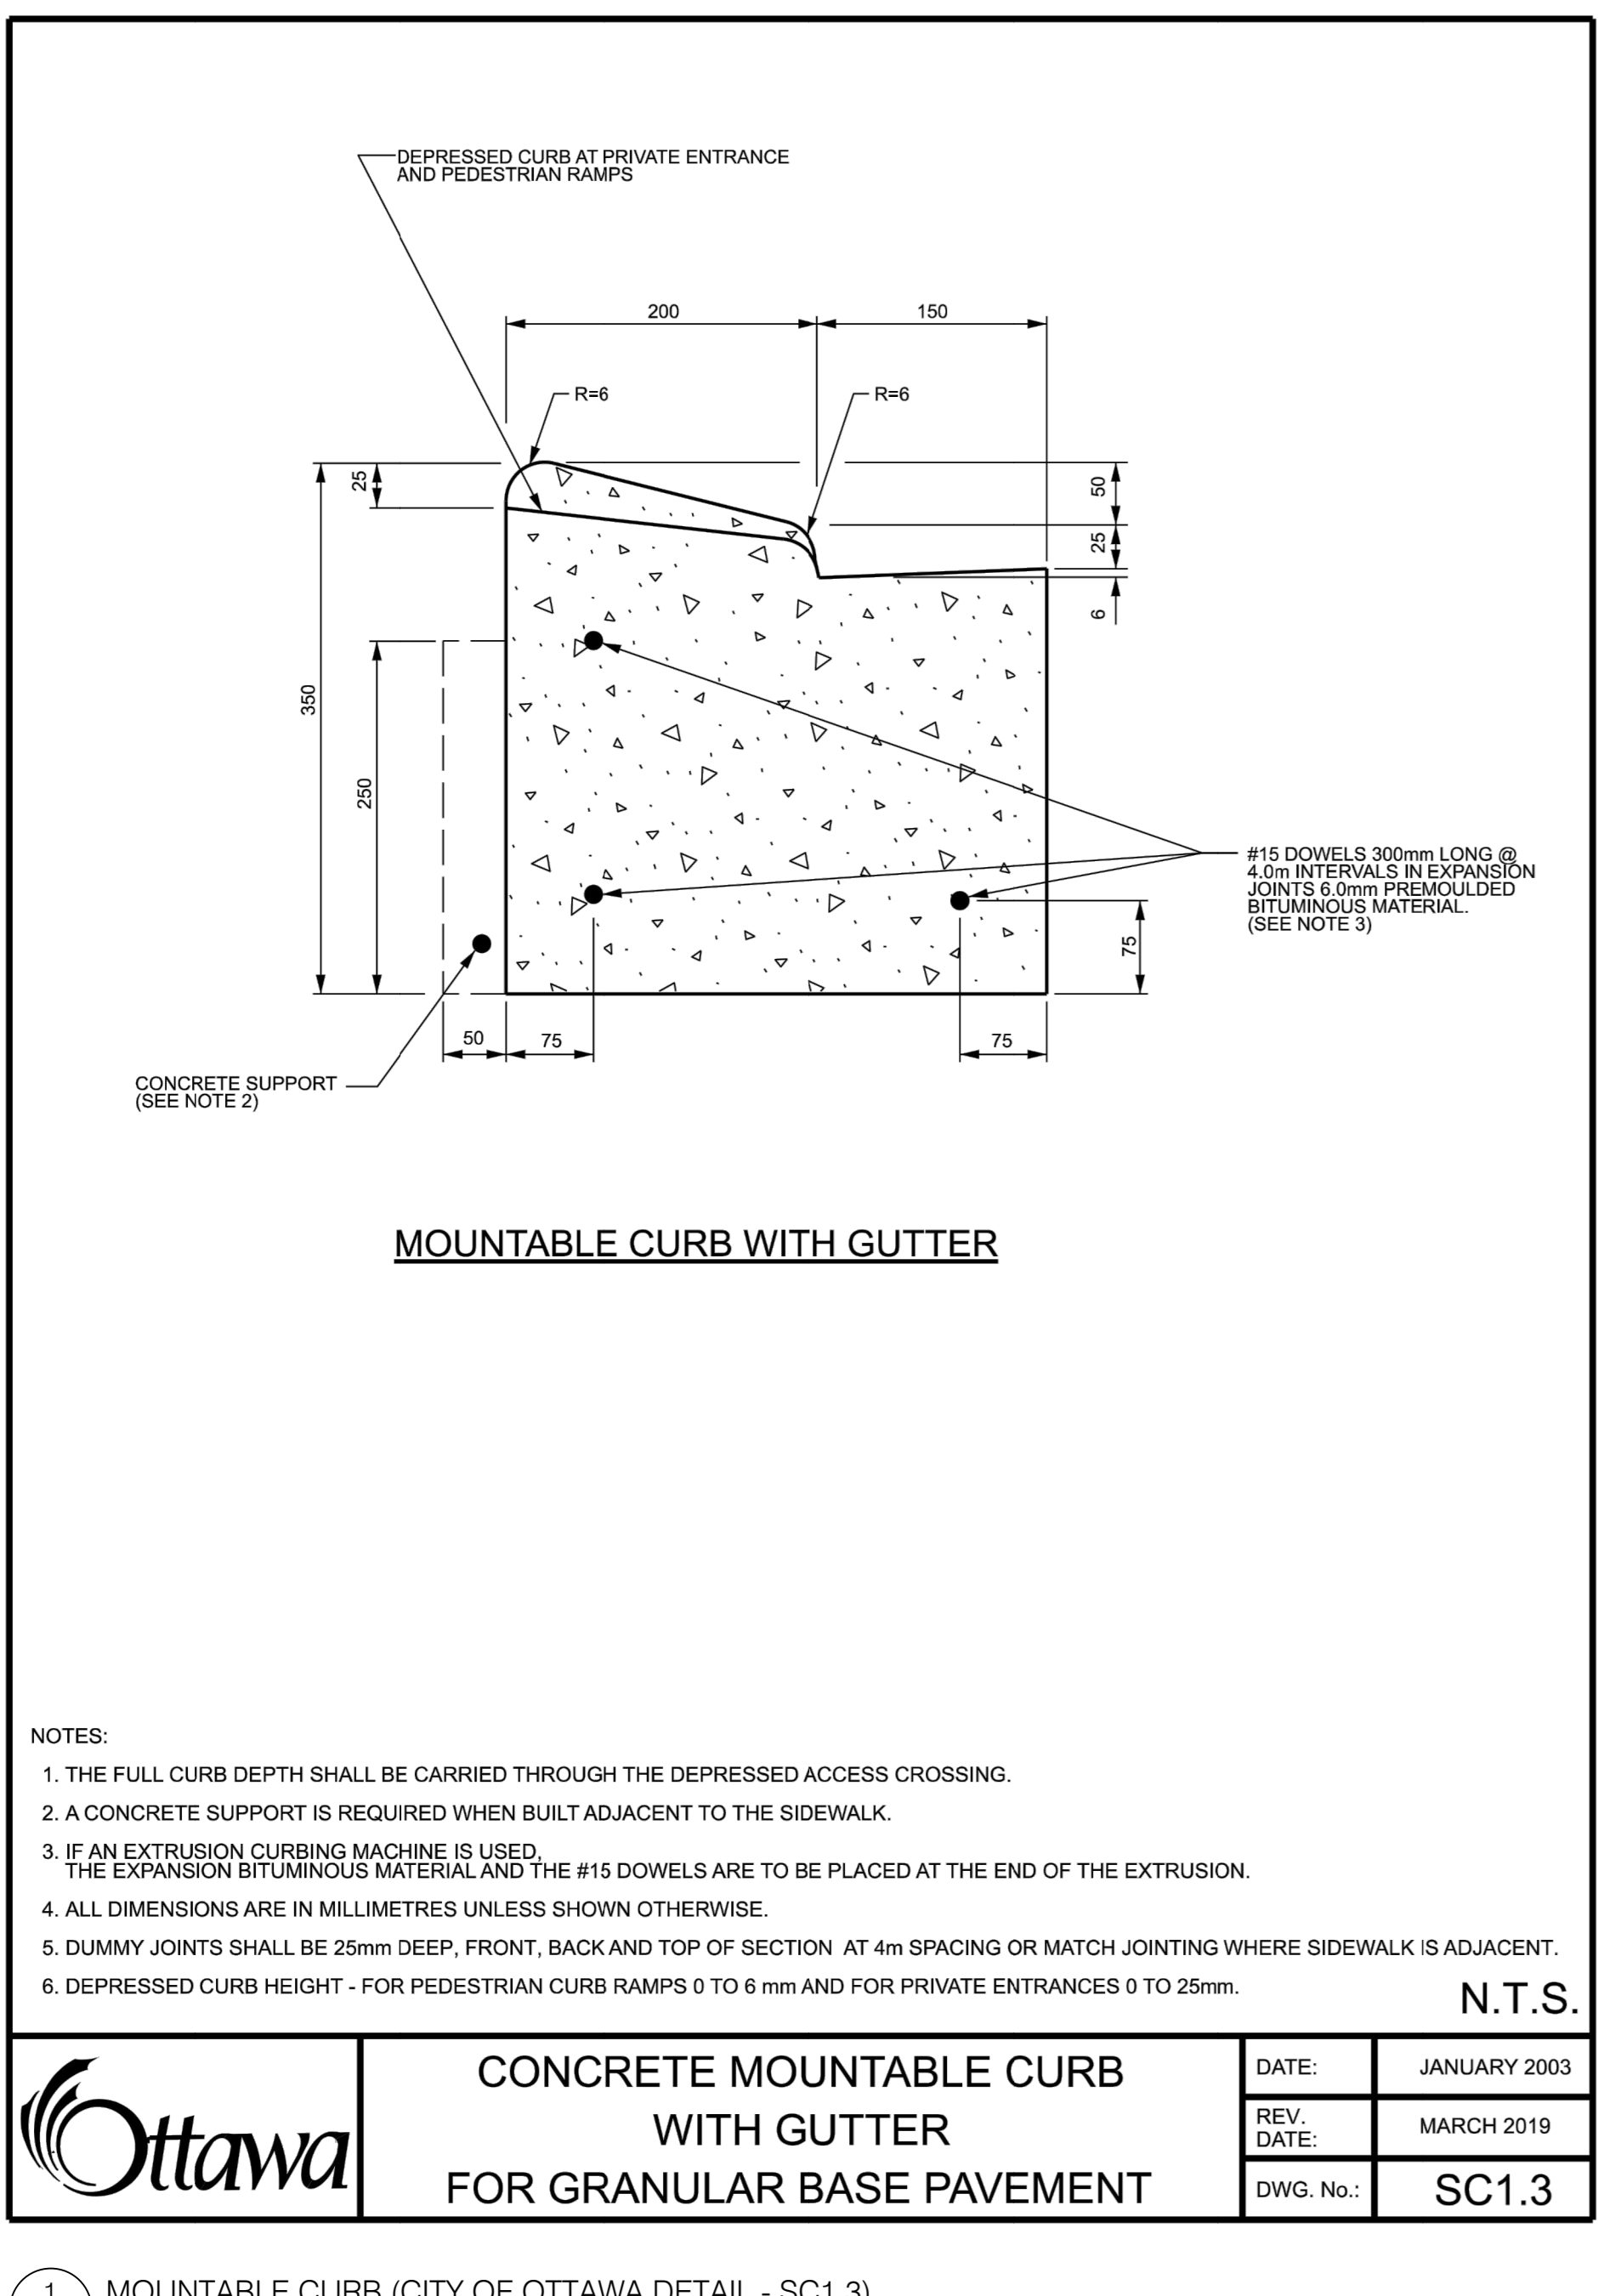

1 MOUNTABLE CURB (CITY OF OTTAWA DETAIL - SC1.3) N.T.S.

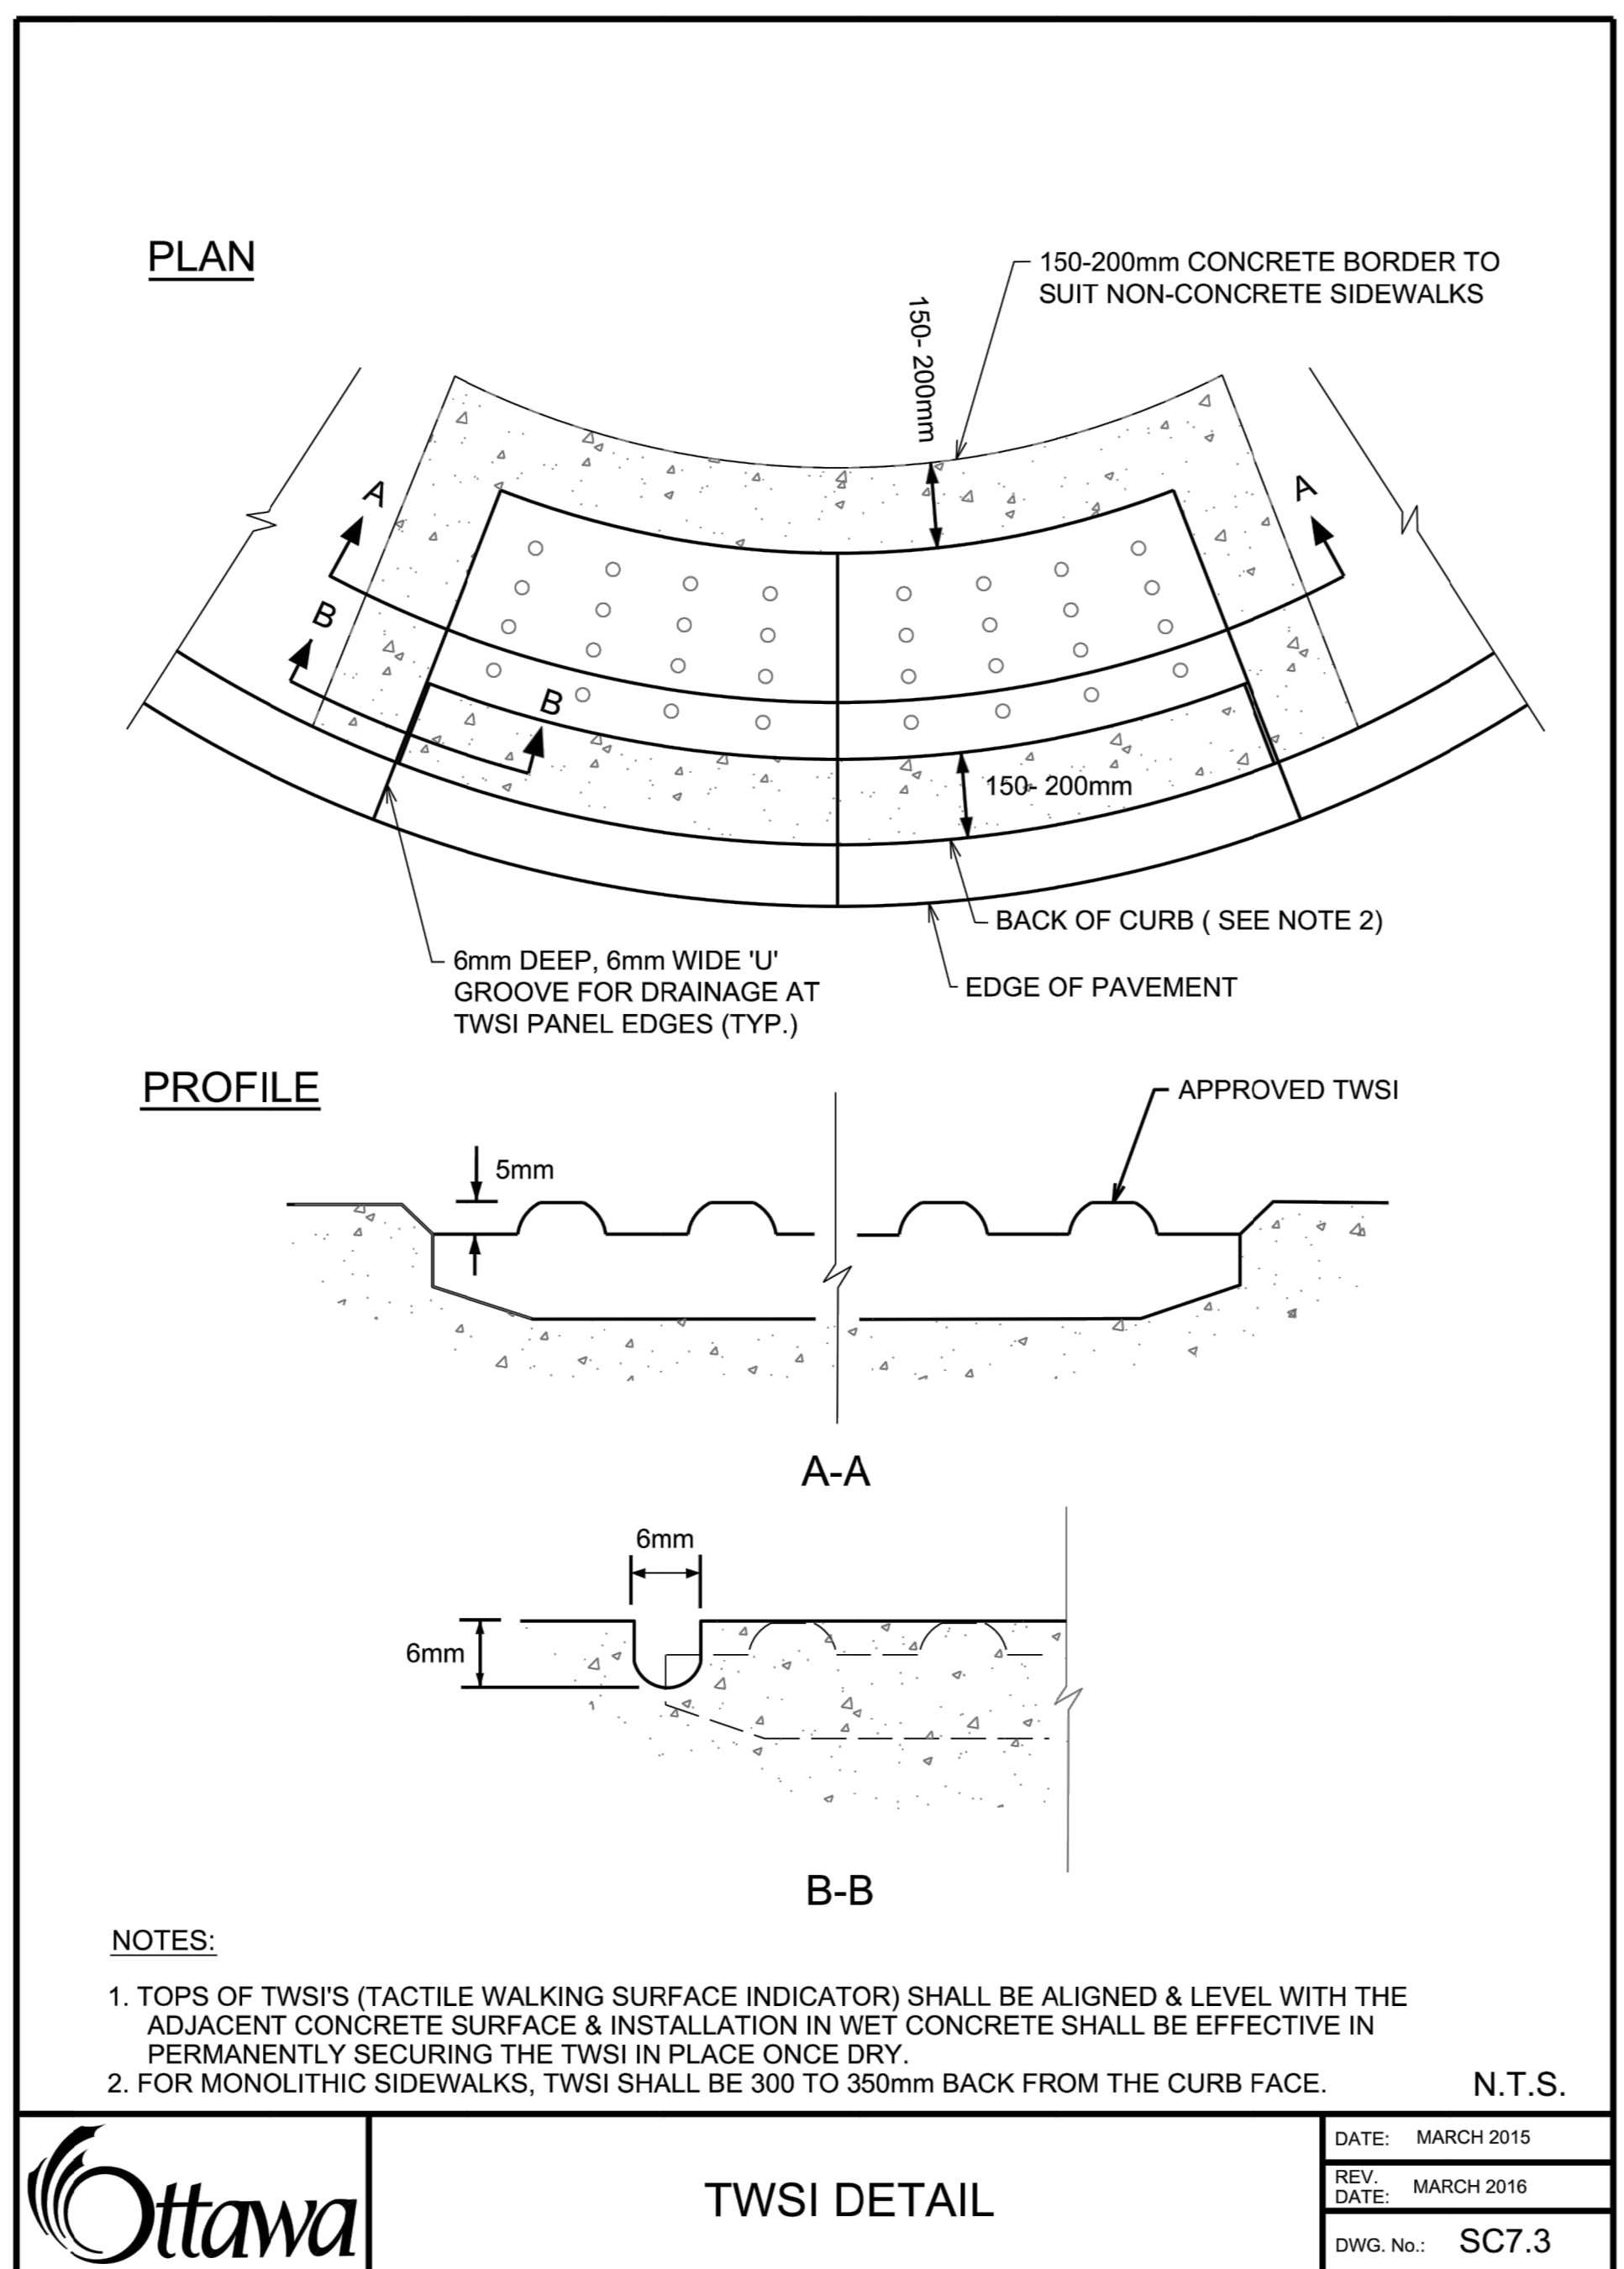

2 TACTILE WALKING SURFACE INDICATOR (CITY OF OTTAWA DETAIL - SC7.3) N.T.S.

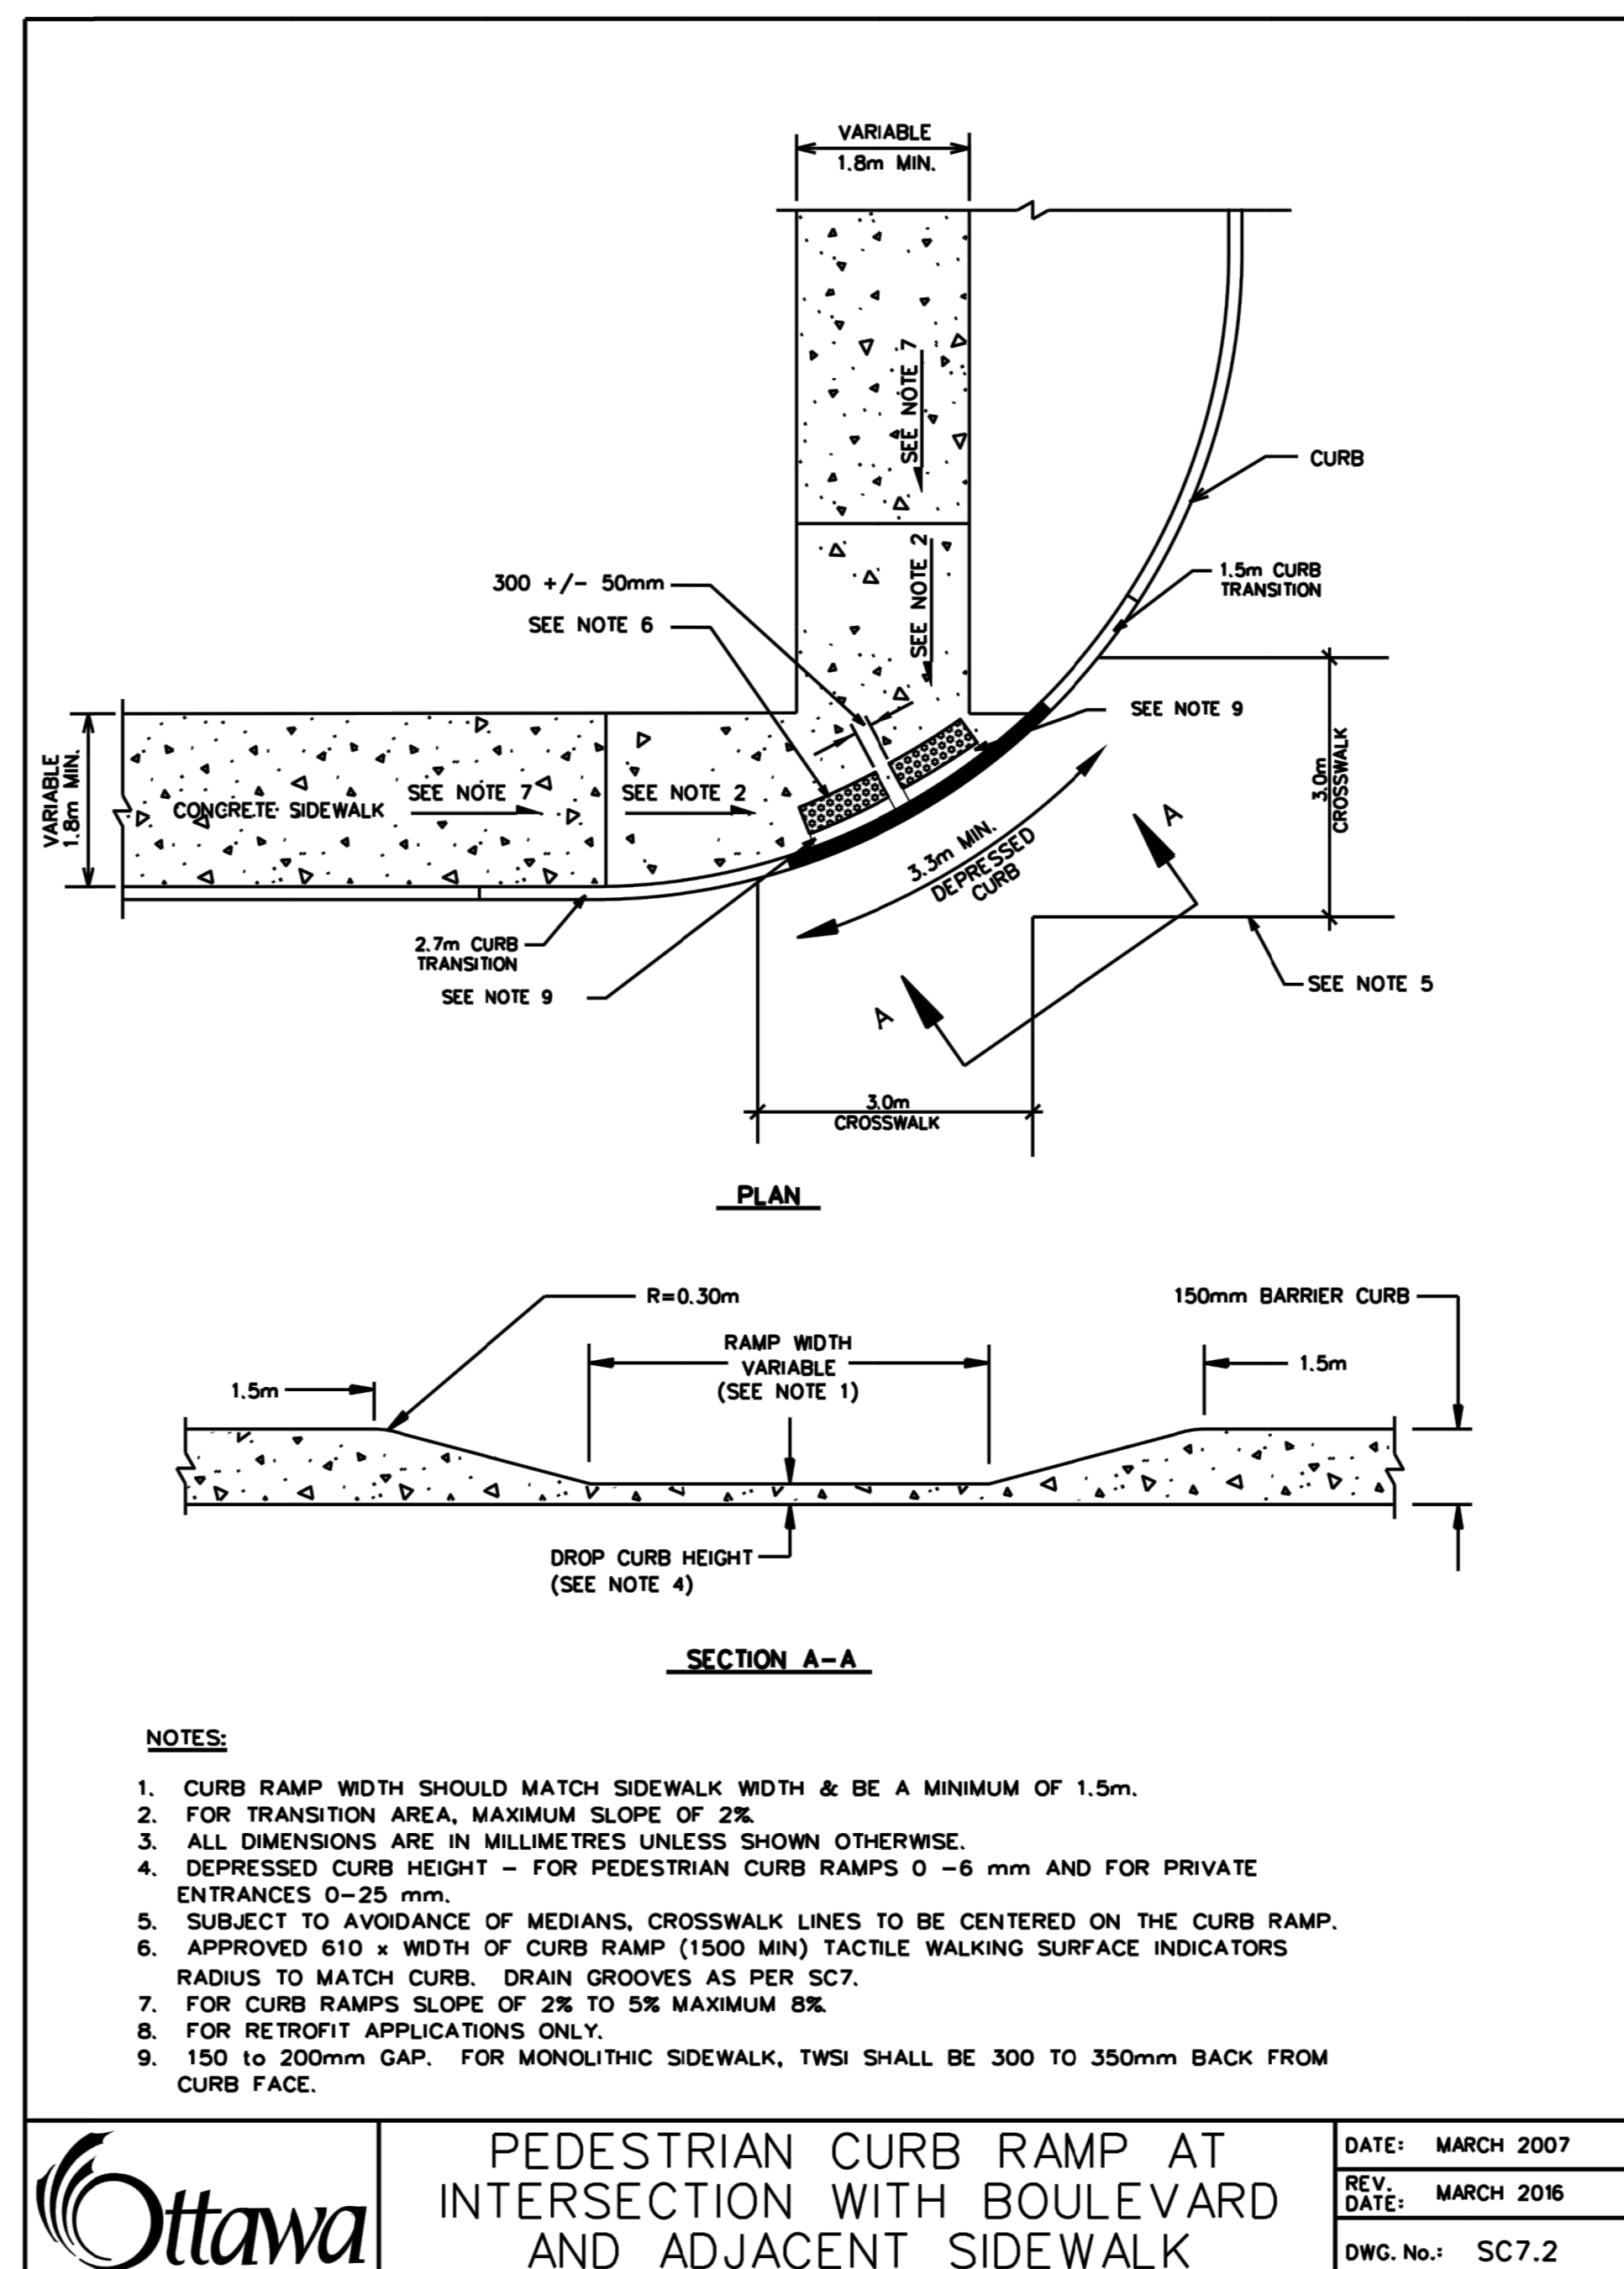

3 CURB RAMP LAYOUT (CITY OF OTTAWA DETAIL - SC7.2) N.T.S.

*Saïde Sayah*

SAÏDE SAYAH  
MANAGER, CENTRAL BRANCH  
PLANNING, INFRASTRUCTURE & ECONOMIC  
DEVELOPMENT DEPARTMENT, CITY OF OTTAWA

APPROVED  
By Saïde Sayah at 12:02 pm, Jun 24, 2020

revisions	description	date
3	ISSUED FOR CITY OF OTTAWA SITE COORDINATION	20200219
2	ISSUED FOR CITY OF OTTAWA SITE COORDINATION	20200100
1	ISSUED FOR CITY OF OTTAWA SITE COORDINATION	20190805

project	project
WEST MEMORIAL BUILDING - REHABILITATION PROJECT	344 Wellington Street, Ottawa, ON
drawing	dessin
LANDSCAPE DETAILS	
Designed By Date 11/30/18	Conçu par RC 11/30/18 (yyyy/mm/dd)
Drawn By Date 11/30/18	Dessiné par JC 11/30/18 (yyyy/mm/dd)
Reviewed By Date 11/30/18	Examiné par RC 11/30/18 (yyyy/mm/dd)
Approved By Date 11/30/18	Approuvé par RC 11/30/18 (yyyy/mm/dd)
Tender	Soumission
Project Manager Project no.	Administrateur de projets No. du projet
R.086471.405	
Drawing no. L4-02	No. du dessin