

**LEGEND:**

- EXISTING PLANT MATERIAL
- PROPOSED PLANTINGS
- PLANTING KEYS
- SODDED AREAS
- BIKE RACKS
- SPA APPROVED

no.	revision	date	by
02	RE-ISSUED FOR SPA	2019-12-29	MC
01	ISSUED FOR REVIEW	2019-09-10	MC

CONTRACTOR MUST VERIFY ALL DIMENSIONS ON THE JOB AND REPORT ANY DISCREPANCY TO THE LANDSCAPE ARCHITECT BEFORE PROCEEDING WITH THE WORK. ALL DRAWINGS AND SPECIFICATIONS ARE INSTRUMENTS OF SERVICE AND THE PROPERTY OF THE LANDSCAPE ARCHITECT WHICH MUST BE RETURNED AT THE COMPLETION OF THE WORK. ALL DRAWINGS TO BE USED FOR CONSTRUCTION ONLY WHEN SIGNED BY THE LANDSCAPE ARCHITECT.

signed \_\_\_\_\_ date \_\_\_\_\_



20 Champlain Blvd. Suite 102 - Toronto ON - M3H 2Z1 info@terraplan.ca www.terraplan.ca

**NORTH AMERICAN PROPERTIES**

CLIENT  
COMMUNITY RETAIL DEVELOPMENT  
5705 HAZELDEAN ROAD  
WEST KANATA, ONTARIO

PROJECT  
PROPOSED CRU-B-2a & BOX 'D'  
LANDSCAPE PLAN


DRAWING  
DRAWN: MC  
CHECKED: DJ  
SCALE: AS SHOWN  
DATE: 2019-09-04  
PROJECT NO.: 19-119



SHEET NO.: LP-101

**PLANT SCHEDULE**

TREES	CODE	QTY	BOTANICAL NAME	COMMON NAME	B&B	CAL.	REMARKS
	GB	2	GINKGO BILOBA	MAIDENHAIR TREE	W.B.	60MM CAL	
	GTS	11	GLEDITSIA TRIACANTHOS 'SKYLINE'	SKYLINE HONEY LOCUST	B & B	70MM CAL	
SHRUBS	CODE	QTY	BOTANICAL NAME	COMMON NAME	CONT	HT	REMARKS
	hs	58	HEMEROCALLIS X 'STELLA D'ORO'	DAYLILY	2 GAL		
	ja	31	JUNIPERUS SABINA 'ARCADIA'	ARCADIA JUNIPER	3 GAL.	30CM HT	
	rg	44	RHUS AROMATICA 'GRO-LOW'	GRO-LOW FRAGRANT SUMAC	3 GAL.	40CM SPR	
	ra	63	RIBES ALPINUM	ALPINE CURRANT	3 GAL POT	40CM HT	
GRASSES	CODE	QTY	BOTANICAL NAME	COMMON NAME	CONT	HT	REMARKS
	ca	125	CALAMAGROSTIS X ACUTIFLORA 'KARL FOERSTER'	FEATHER REED GRASS	2 GAL		

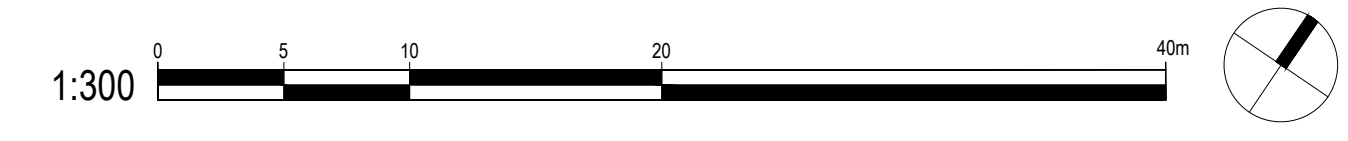

PROPOSED CRU-B-2a & BOX 'D' LANDSCAPE PLAN 1:300 (LP-101)