

LEGEND:

- EXISTING PLANT MATERIAL
- PROPOSED PLANTINGS
- PLANTING KEYS
- SODDED AREAS
- BIKE RACKS
- SPA APPROVED

| no. | revision | date | by |
|-----|----------------------|------------|----|
| 03 | RE-ISSUED FOR SPA #3 | 2020-03-27 | MC |
| 02 | RE-ISSUED FOR SPA | 2019-12-29 | MC |
| 01 | ISSUED FOR REVIEW | 2019-09-10 | MC |

CONTRACTOR MUST VERIFY ALL DIMENSIONS ON THE JOB AND REPORT ANY DISCREPANCY TO THE LANDSCAPE ARCHITECT BEFORE PROCEEDING WITH THE WORK. ALL DRAWINGS AND SPECIFICATIONS ARE INSTRUMENTS OF SERVICE AND THE PROPERTY OF THE LANDSCAPE ARCHITECT WHICH MUST BE RETURNED AT THE COMPLETION OF THE WORK. ALL DRAWINGS TO BE USED FOR CONSTRUCTION ONLY WHEN SIGNED BY THE LANDSCAPE ARCHITECT.


signed _____ date _____



20 Champlain Blvd. Suite 102 - Toronto ON - M3H 2Z1 info@terraplan.ca www.terraplan.ca

PLANT SCHEDULE

| TREES | CODE | QTY | BOTANICAL NAME | COMMON NAME | B&B | CAL. | REMARKS |
|---------|------|-----|--|------------------------|-----------|----------|-----------|
| | AF | 3 | ACER X FREEMANII 'JEFFSRED' | AUTUMN BLAZE MAPLE | B & B | 70MM CAL | |
| | GB | 2 | GINKGO BILOBA | MAIDENHAIR TREE | W.B. | 60MM CAL | MALE ONLY |
| | GTS | 8 | GLEDITSIA TRIACANTHOS 'SKYLINE' | SKYLINE HONEY LOCUST | B & B | 70MM CAL | |
| SHRUBS | CODE | QTY | BOTANICAL NAME | COMMON NAME | CONT | HT | REMARKS |
| | hs | 211 | HEMEROCALLIS X 'STELLA D'ORO' | DAYLILY | 2 GAL | | |
| | ja | 121 | JUNIPERUS SABINA 'ARCADIA' | ARCADIA JUNIPER | 3 GAL. | 30CM HT | |
| | rg | 44 | RHUS AROMATICA 'GRO-LOW' | GRO-LOW FRAGRANT SUMAC | 3 GAL. | 40CM SPR | |
| | ra | 63 | RIBES ALPINUM | ALPINE CURRANT | 3 GAL POT | 40CM HT | |
| GRASSES | CODE | QTY | BOTANICAL NAME | COMMON NAME | CONT | HT | REMARKS |
| | ca | 191 | CALAMAGROSTIS X ACUTIFLORA 'KARL FOERSTER' | FEATHER REED GRASS | 2 GAL | | |

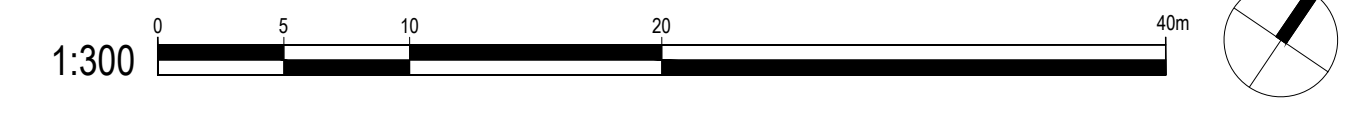

PROPOSED CRU-B-2a & BOX 'D' LANDSCAPE PLAN 1:300 (LP-101)

Colette Gorni
COLETTE GORNI
 PLANNER I
 PLANNING, INFRASTRUCTURE & ECONOMIC
 DEVELOPMENT DEPARTMENT, CITY OF OTTAWA

APPROVED
 By Colette Gorni at 9:25 am, Aug 10, 2020

NORTH AMERICAN PROPERTIES

CLIENT
 COMMUNITY RETAIL DEVELOPMENT
 5705 HAZELDEAN ROAD
 WEST KANATA, ONTARIO

PROJECT
 PROPOSED CRU-B-2a & BOX 'D'
 LANDSCAPE PLAN

DRAWING
 DRAWN: MC
 CHECKED: DJ
 SCALE: AS SHOWN
 DATE: 2019-09-04
 PROJECT NO.: 19-119



SHEET NO.: LP-101