

OCCUPANT LOAD FOR PUBLIC POOL
 MAX. 16 PERSONS OF EACH SEX AS DETERMINED BY O.B.C. 3.1.17.3. WHICH CALCULATES THE LOAD BASED ON WATER SURFACE AREA AT DEPTHS:
 - DEEPER THAN 1350mm, AND
 - EQUAL TO AND LESS THAN 1350mm.

title
GROUND FLOOR - SOUTH WING - CONCEPT PLAN - VERSION 8 - INCREASED FOOTPRINT


project
ST-LAURENT ACADEMY - PROPOSED ADDITION
 641 SLADEN AVENUE, OTTAWA, ON

DEIMLING
 ARCHITECTURE & INTERIOR DESIGN

ACADÉMIE ST-LAURENT ACADEMY

KRISTA CONSTRUCTION LTD.

scale	3/32" = 1'-0"	dwg no: SK-A01
date	17 JAN 2020	
drawn	J.F.	
proj.	19-157	
rev.		

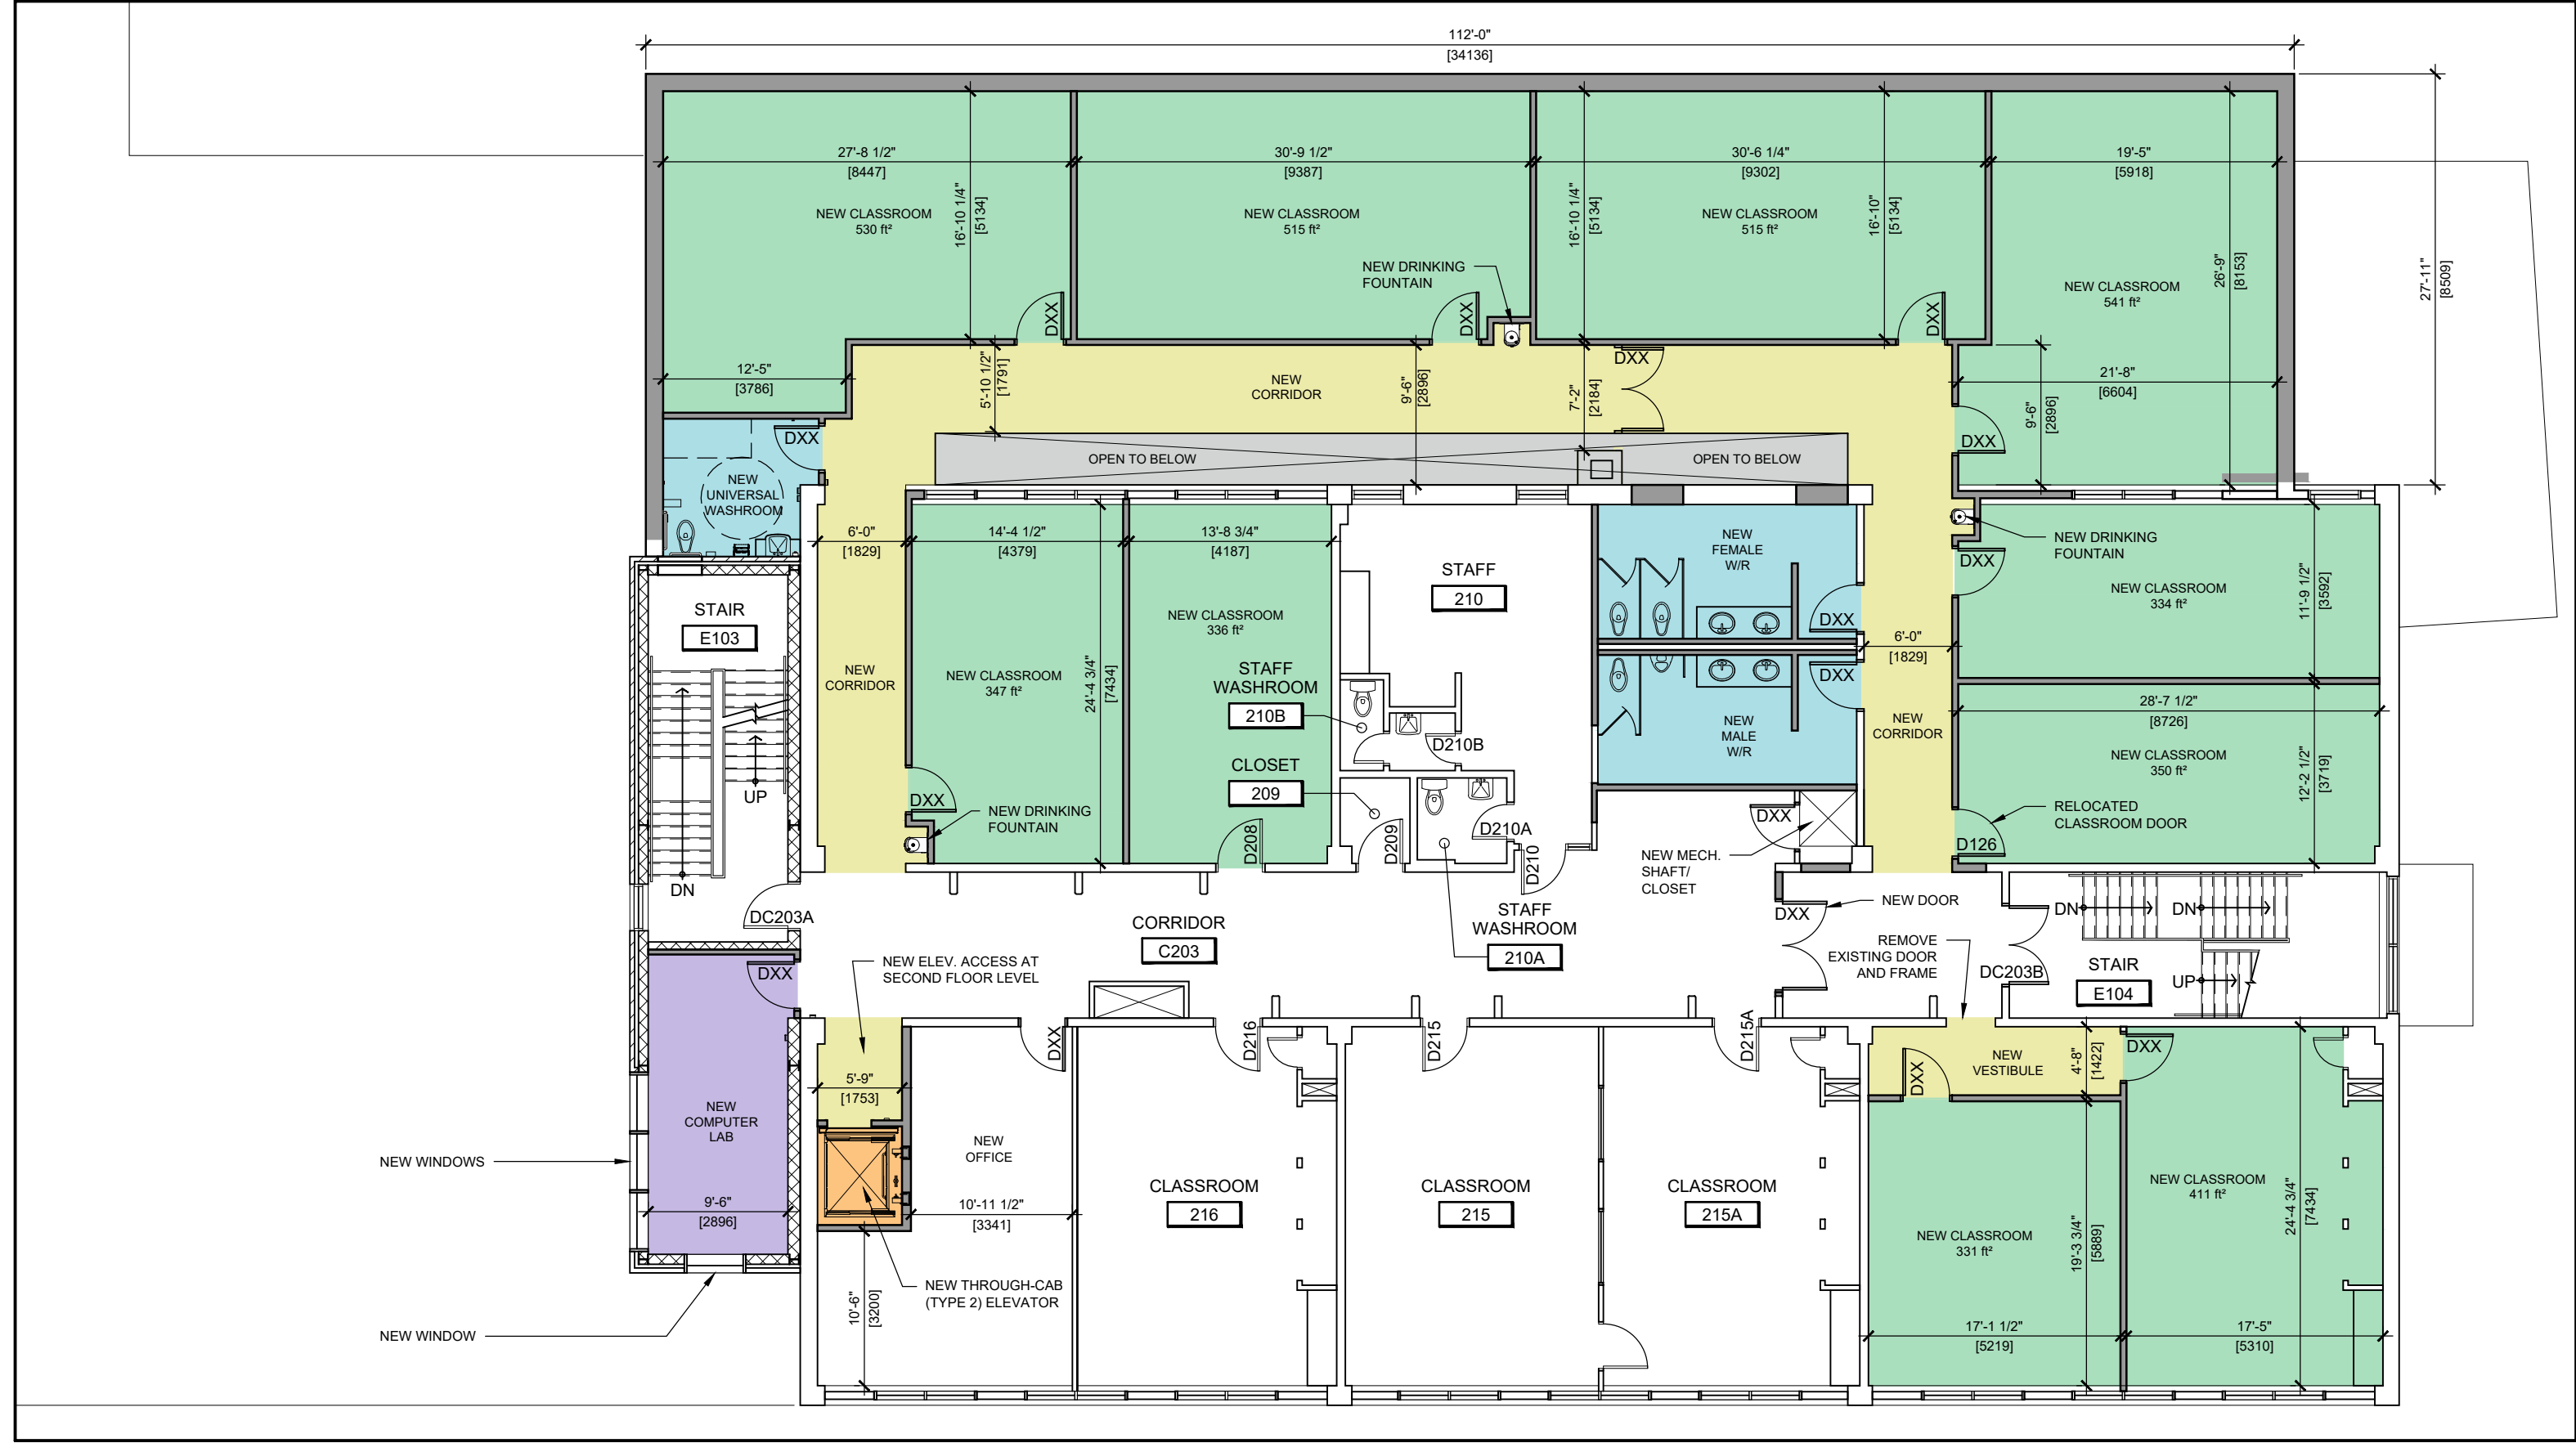

title
SECOND FLOOR CONCEPT PLAN - VERSION 8 - INCREASED FOOTPRINT




project
ST-LAURENT ACADEMY - PROPOSED ADDITION
 641 SLADEN AVENUE, OTTAWA, ON



scale	3/32" = 1'-0"
date	17 JAN 2020
drawn	J.F.
proj.	19-157

dwg no:
SK-A02
 rev.

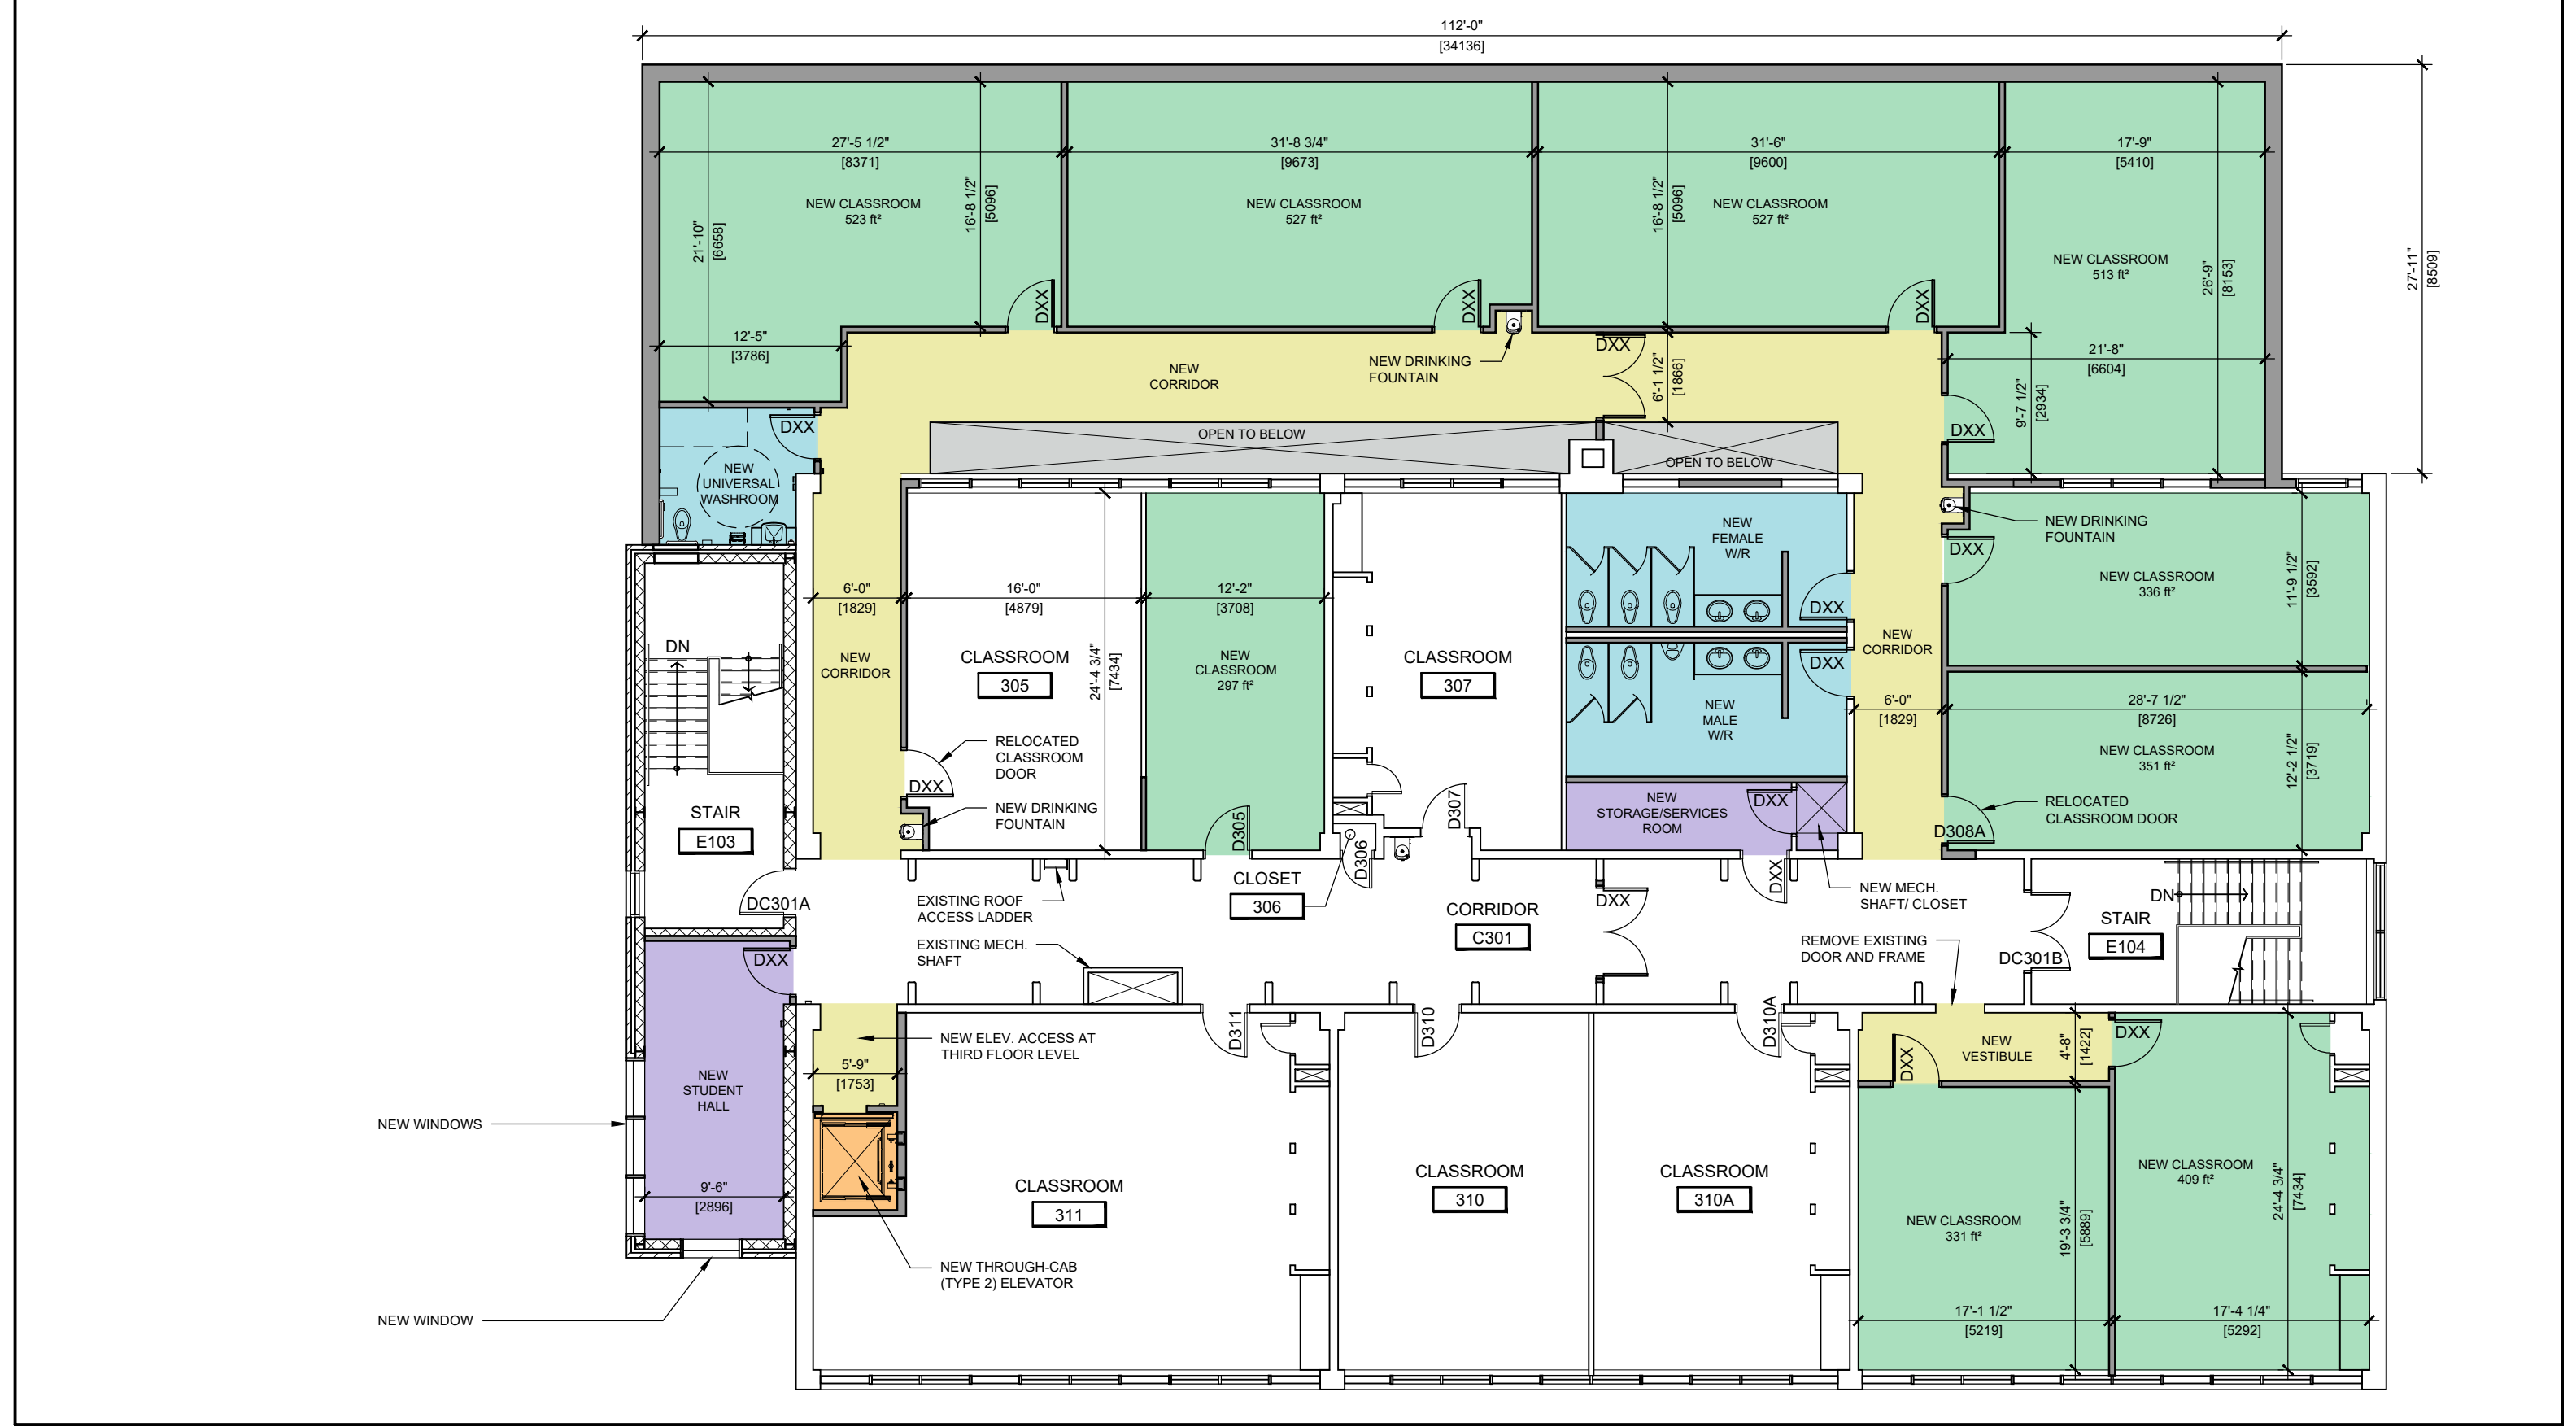

title
THIRD FLOOR CONCEPT PLAN - VERSION 8 - INCREASED FOOTPRINT



project
ST-LAURENT ACADEMY - PROPOSED ADDITION
 641 SLADEN AVENUE, OTTAWA, ON



scale	3/32" = 1'-0"
date	17 JAN 2020
drawn	J.F.
proj.	19-157

dwg no:
SK-A03
 rev.