
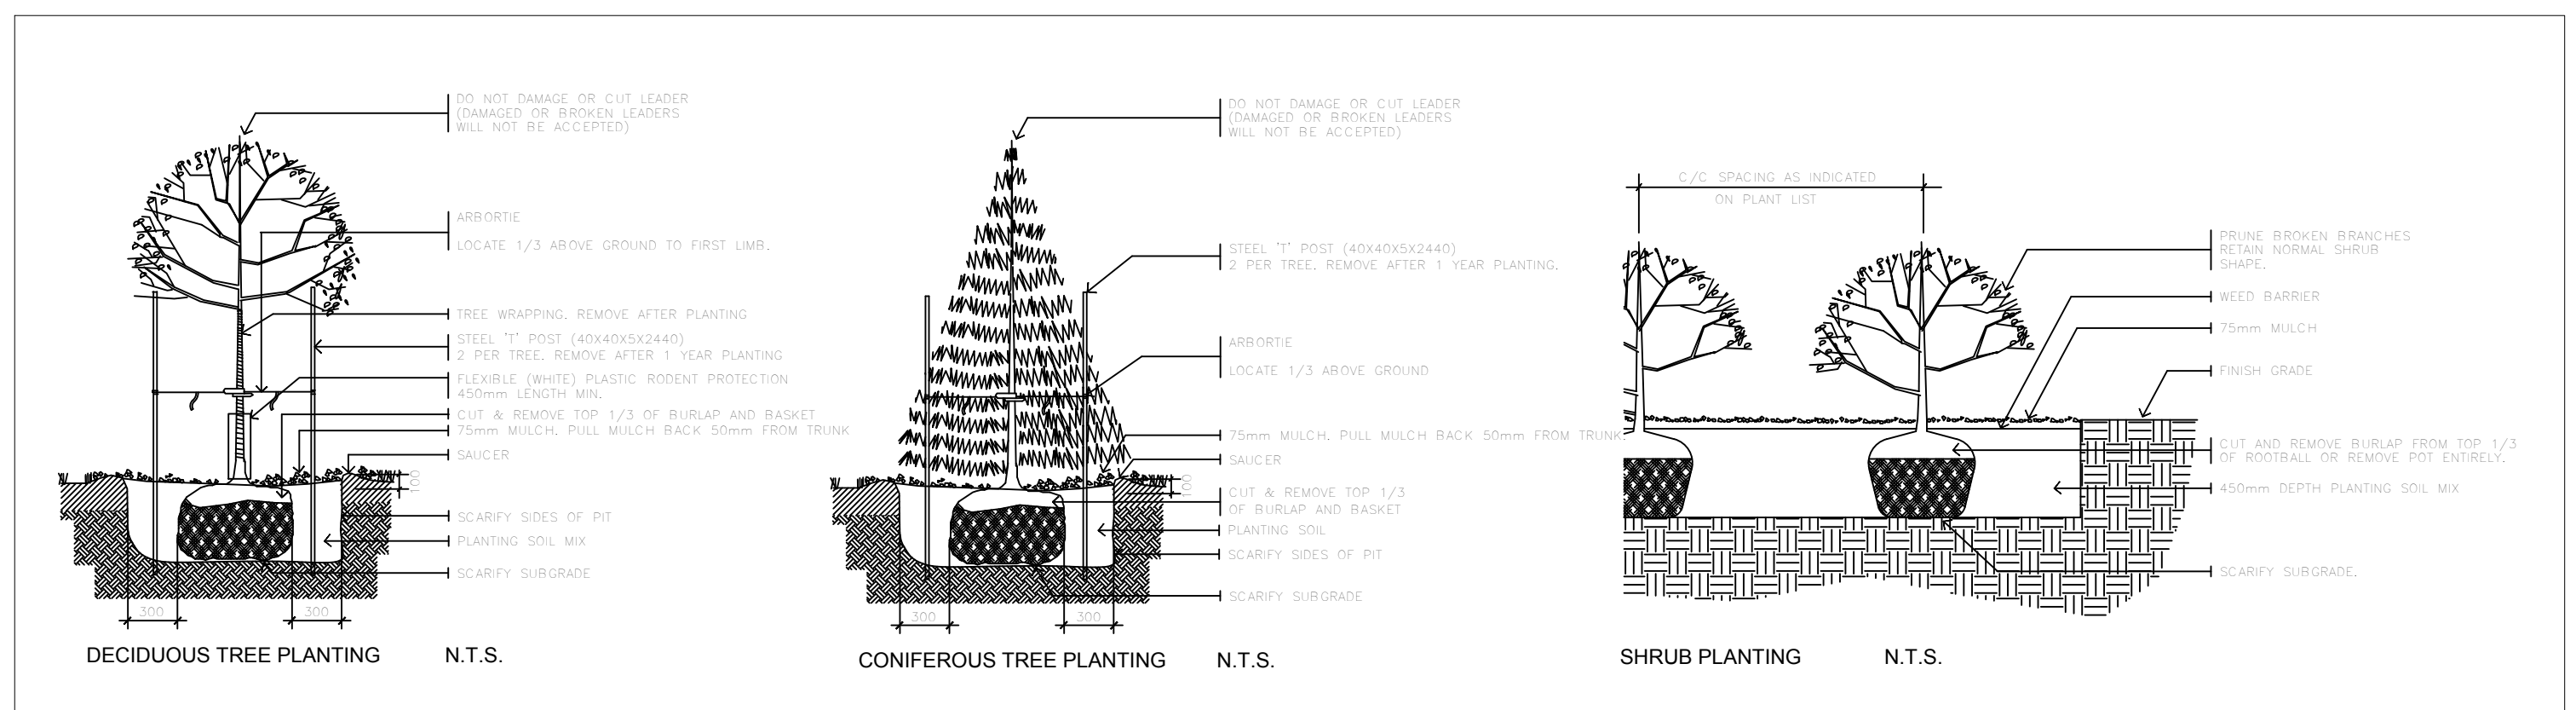


1 L2.01 TREE PROTECTION BARRIER NTS

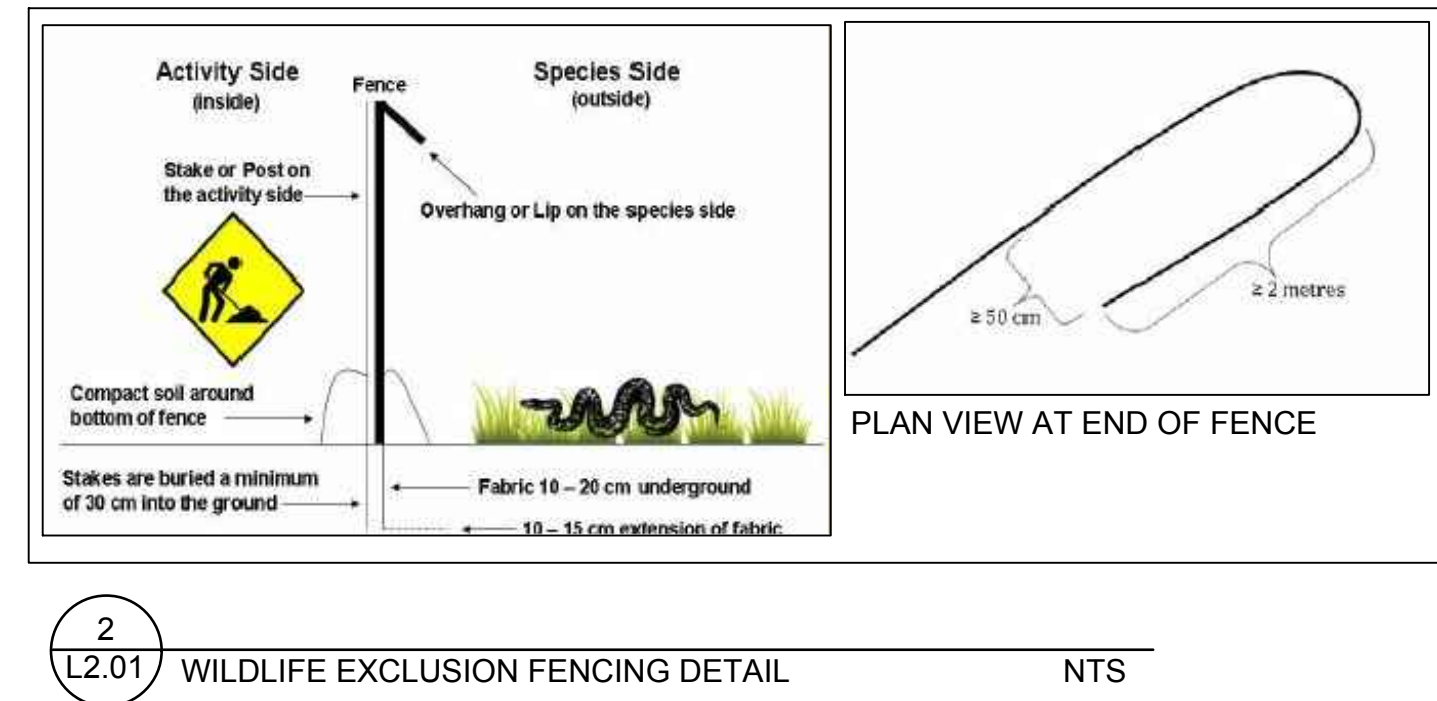

3 L2.01 PLANTING DETAILS NTS

Allison Hamlin

ALLISON HAMLIN
MANAGER (A), DEVELOPMENT REVIEW WEST
PLANNING, REAL ESTATE & ECONOMIC DEVELOPMENT
DEPARTMENT, CITY OF OTTAWA

APPROVED
By Allison Hamlin at 2:59 pm, Nov 25, 2022

FOR APPROVAL ONLY

2.	MAR 23/22	RE-ISSUE FOR SPA
1.	MAR 18/22	ISSUE INFORMATION ONLY
no.	date	revision

North Arrow

Stamp

Contractor shall check and verify all dimensions on site and report all errors and/or omissions to the Consultant.
Work to be done in accordance with all applicable codes and by-laws.
Do not scale Drawing.
This Drawing shall not be used for construction until signed by the Consultant.
Copyright reserved. This Drawing is the exclusive property of Levstek Consultants Inc. and shall not be used without consent.

Consultant
LEVSTEK CONSULTANT'S
LANDSCAPE ARCHITECTS
5871 Hugh Crescent - Ottawa, Ontario - K6A 2W0
613 - 826 - 5818

Client
Nautical Lands Group **Wellings NLGC**

Project
**WELLINGS OF STITTVILLE
PHASE 2
20 CEDAROW COURT**

Drawing Title
LANDSCAPE DETAILS

Drawn	MGB	Date	AUG. 2019	Drawing No.	
Scale	AS SHOWN	Project No.	1164		
				L2.01	

D07-12-19-0189 #18190